
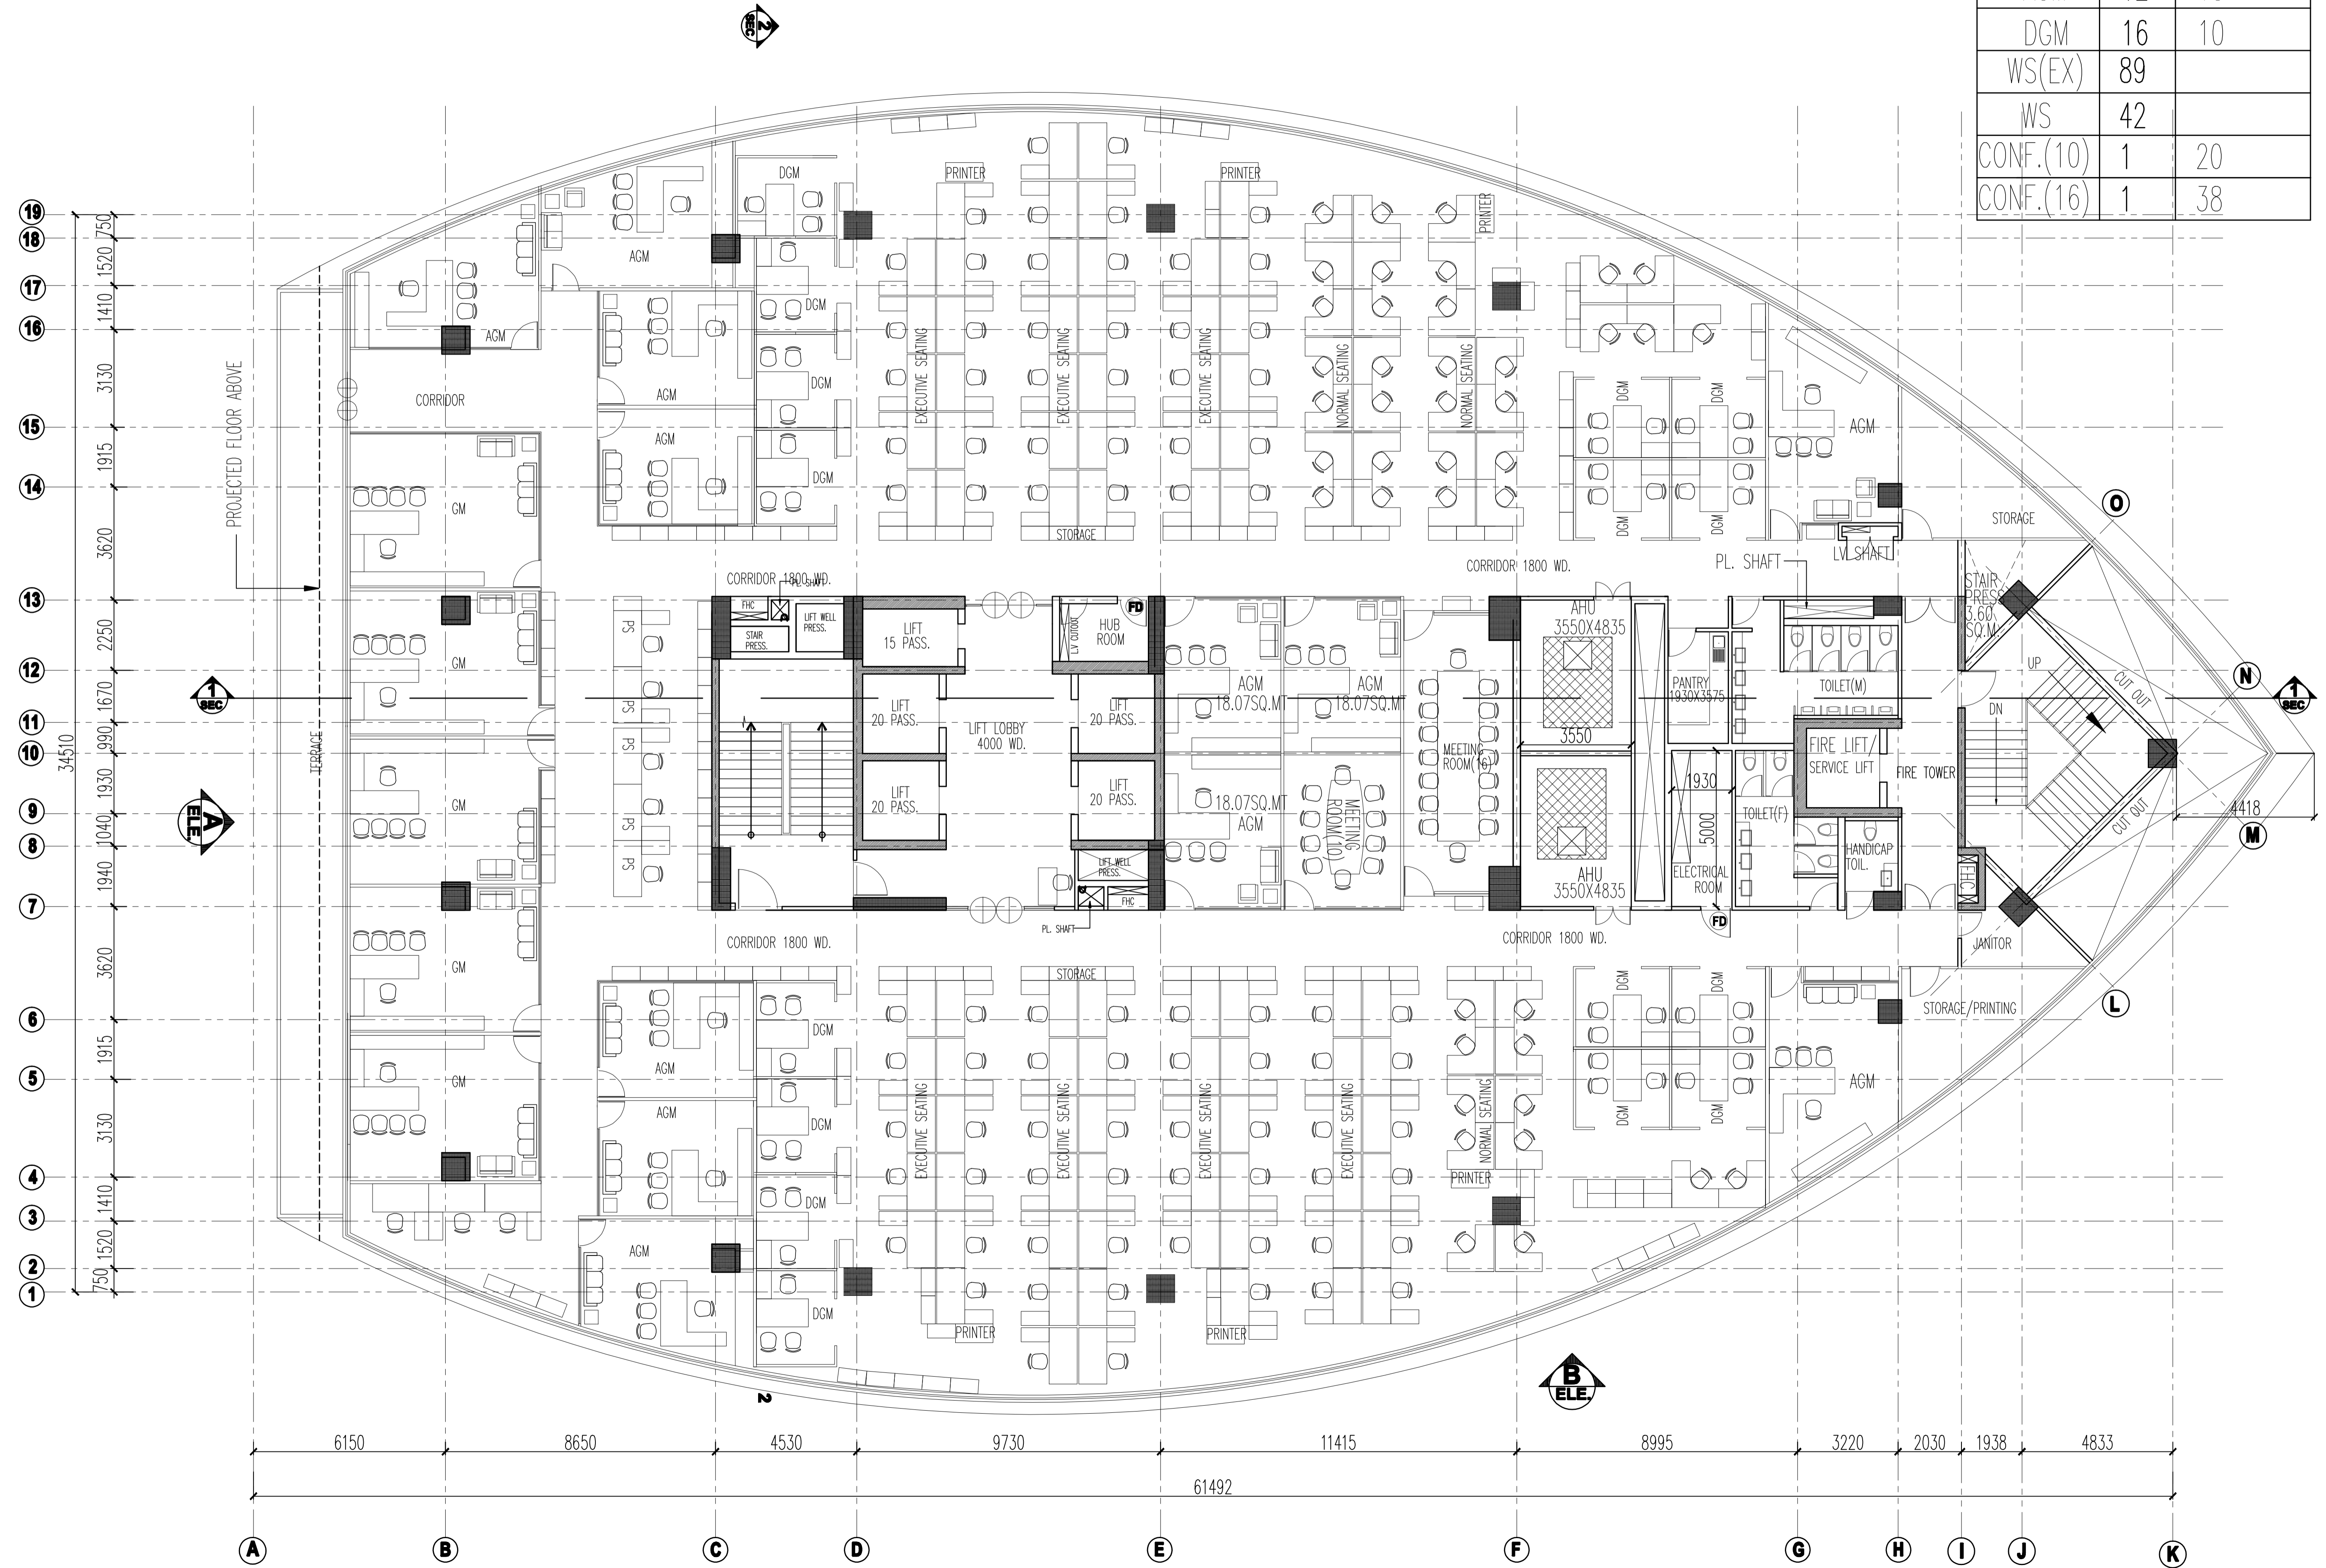


NAME	NO.	AREA(SQM)
GM	5	28
AGM	12	18
DGM	16	10
WS(EX)	89	
WS	42	
CONF.(10)	1	20
CONF.(16)	1	38

This drawing all its contents is the sole property of SPACE COMBINE copying of this drawing or part thereof or its use in any form whatsoever without the written permission of SPACE COMBINE is strictly prohibited.

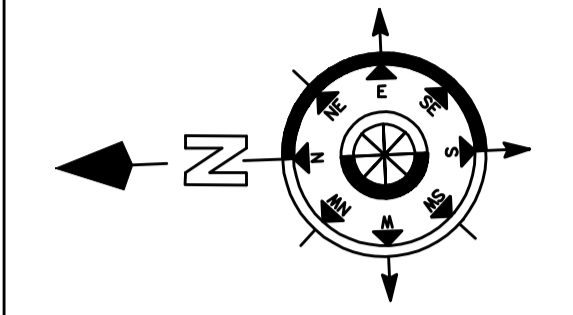

nos.	date	issued to

rev. no.	date	revision
R1	25/07/2017	BUILDING REVISED

client: **BHEL**
BHARAT HEAVY ELECTRICAL LIMITED
 BHEL HOUSE, SIRI FORT NEW DELHI

project :
CORPORATE TOWER
AT MDI COMPLEX FOR BHEL
 AT PLOT-25, SECTOR 16-A, NOIDA (U.P.)

title :
11 TH FLOOR PLAN
(IF SHIFTING PERI & MPL)

drawing released for :

- FOR TENDER
- AUTHORITY
- CONSTRUCTION

drp. no. SC/BH/A/110 **date** 25/07/2017

scale 1:100 **revision** R1

drawn by RUPESH **clt by** AMIT

architects
SPACE COMBINE
 Architects, Engineers, Planners
 A1/112 SAFDARJUNG ENCLAVE,
 Ph.No:- 46150000
 NEW DELHI 110029

(PERI & MPL FURNITURE)