

Ref: : BHE/PW/PUR/LRPT2-MM-PKG-A/2886/PKG-B/2887/Corg-3

Date: 18-12-2023

To,

ALL BIDDERS

Subject: Corrigendum-03: Issuance of Drawings & Bid Due Date Extension

E-Tender Spec No: BHE/PW/PUR/LRPT2-MM-PKG-A/2886/PKG-B/2887

JOB Description :

THE WORK RECEIPT, UNLOADING, VERIFYING, SHIFTING, STACKING, PRESERVATION, HANDLING AND HANDING OVER OF COMPONENTS OF BOILER WITH AUXILIARIES INCLUDING MILLS & FEEDERS ETC.; ESP WITH AUXILIARIES, STEAM TURBINE & AUXILIARIES; TURBO-GENERATOR & AUXILIARIES; PUMPS WITH AUX., ROTATING MACHINES, TANKS & VESSELS, COMPLETE ELECTRICAL, CONTROLS AND INSTRUMENTATION EQUIPMENTS, PANELS, CABLES / CABLE TRAYS, AND OTHER RELATED ITEMS INCLUDING ITEMS OF BOILER, TG & BOP'S PACKAGES; HP&LP PIPING; REFRACTORY & INSULATION WITH CLADDING MATERIALS; BHEL T&P; COMPONENTS & EQUIPMENT OF VARIOUS OTHER SYSTEMS, PRE-FABRICATED STRUCTURES, STRUCTURAL & REINFORCEMENT STEEL, CEMENT AND PROVIDING SERVICES FOR MATERIALS MANAGEMENT AT 2X800 MW NTPC LARA STAGE II PROJECT, DIST. RAIGARH, CG

Package A: Approx. 1,73,500 MT - 'BHEL Trichy' Supplied Items
Package B: Approx. 1,47,500 MT - 'all other BHEL Unit Supplied Items'
AT

2X800 MW NTPC LARA STAGE II PROJECT, DIST. RAIGARH, CG.:

Issuance of Drawings & Bid Due Date Extension

Bidders to kindly take note of the following:

AA) ISSUANCE OF CLARIFICATIONS:

Sl. No	Reference Document	Reference Chapter/Annexure	Reference Tender Clause	Query/Clarification Required	BHEL Reply
01	Chapter III TCC	Clause 3	Additional Clause	Issuance of drawings pertaining to Labour hutment	Tender specification shall prevail.

BB) Bid submission end date and Bid Opening Date has been amended as mentioned in following table:

Existing Bid Submission End Date	18/12/2023, 13:00 Hrs
Existing Bid Opening Date	18/12/2023, 17:00 Hrs
Revised Bid Submission End Date	21/12/2023, 13:00 Hrs
Revised Bid Opening Date	21/12/2023, 17:00 Hrs

BIDDERS MAY PLEASE NOTE THAT SUBJECT TENDER IS E-TENDER AND THE OFFER IS TO BE SUBMITTED ONLY IN E-PROCUREMENT PORTAL → <https://eprocurebhel.co.in>.

Thanking you,
Yours faithfully,

GM (Purchase)



LEGEND	WIDTH	HEIGHT	INTEL. LVL.	DESCRIPTION	REMARKS
D1	1500	2100	2100		COLD ROLLED STEEL DOOR FRAME WITH SOLID CORE FLUSH DOOR SHUTTER
D2	750	2100	2100		COLD ROLLED STEEL DOOR FRAME WITH SOLID CORE FLUSH DOOR SHUTTER


LEGEND	WIDTH	HEIGHT	CLL LEV.	LINTEL LEV.	DESCRIPTION	REMARKS
V1	600	600	1500	2100		STEEL FRAME VENTILATOR WITH FIXED GLASS SHUTTER (6MM THK. TINTED GLASS)
W1	1500	1200	900	2100		MS FRAME COATED WITH PROTECTIVE PAINT WINDOW WITH OPENABAL WINDOW WITH 4mm THK. CLEAR FLOAT GLASS
W2	1000	1200	900	2100		MS FRAME COATED WITH PROTECTIVE PAINT WINDOW WITH OPENABAL WINDOW WITH 4mm THK. CLEAR FLOAT GLASS

1. ALL DIMENSIONS ARE IN MM AND LEVELS ARE IN METERS.
2. SUITABLE STRUCTURAL ARRANGEMENTS SHALL BE DEVELOPED BY THE BIDDER.
3. SEWEPAGE TREATMENT PLANT OF ADEQUATE SIZE AS PER NORMS SHALL BE PROVIDED.


FOR TENDER PURPOSE ONLY

		एन टी पी सी लिमिटेड NTPC Limited (A GOVERNMENT OF INDIA ENTERPRISE) (ENGINEERING DIVISION)	
PROJECT		<u>LARA SUPER THERMAL POWER PROJECT</u> STAGE-II (2x360 MW)	
TITLE		WORKERS ACCOMODATION FLOOR PLAN & ELEVATIONS	
DATE	SIZE	SCALE	REV. NO.
01/22	A1	1:100	A


This document is the property of N.T.P.C. LTD.
The part of this document will be reproduced by any means without the written permission.

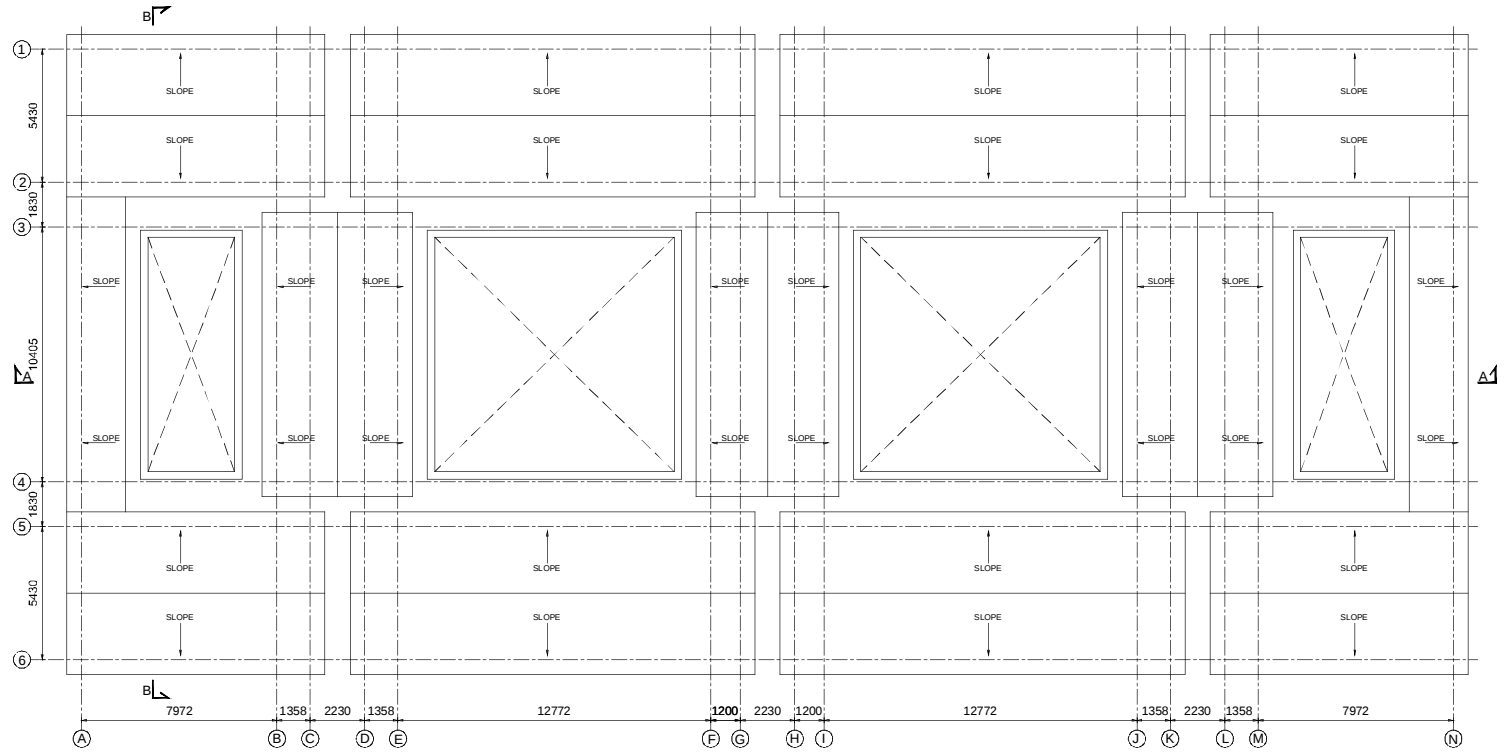

TERRACE PLAN

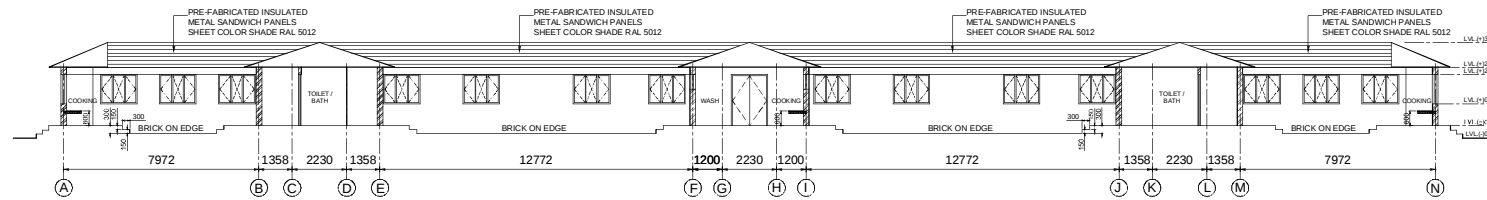

SECTION - AA

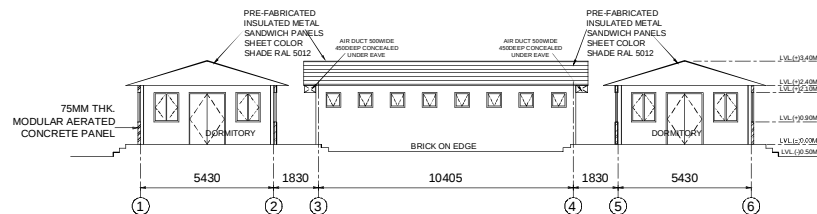


SECTION - BB

NOTES:


1. ALL DIMENSIONS ARE IN MM AND LEVELS ARE IN METERS.
2. SUITABLE STRUCTURAL ARRANGEMENTS SHALL BE DEVELOPED BY THE BIDDER.
3. SEWERAGE TREATMENT PLANT OF ADEQUATE SIZE AS PER NORMS SHALL BE PROVIDED.

FOR TENDER PURPOSE ONLY


														PROJECT				LARA SUPER THERMAL POWER PROJECT STAGE-II (2X800 MW)							
														TITLE				WORKERS ACCOMODATION FLOOR PLAN & ELEVATIONS							
A RELEASED FOR TENDER PURPOSE				ARSH		DK		CHKD.		MECH (L.O)		MECH (WS)		ELEC.		C&I		STR.		APPR.		DATE		21/01/22	
REV. NO.		DESCRIPTION										SIZE		SCALE		DRG. NO.		REV. NO.							
		D E S C R I P T I O N										A1		1:100		9587-999-POC-A-019-SH-2		A							
														CLEARED BY											

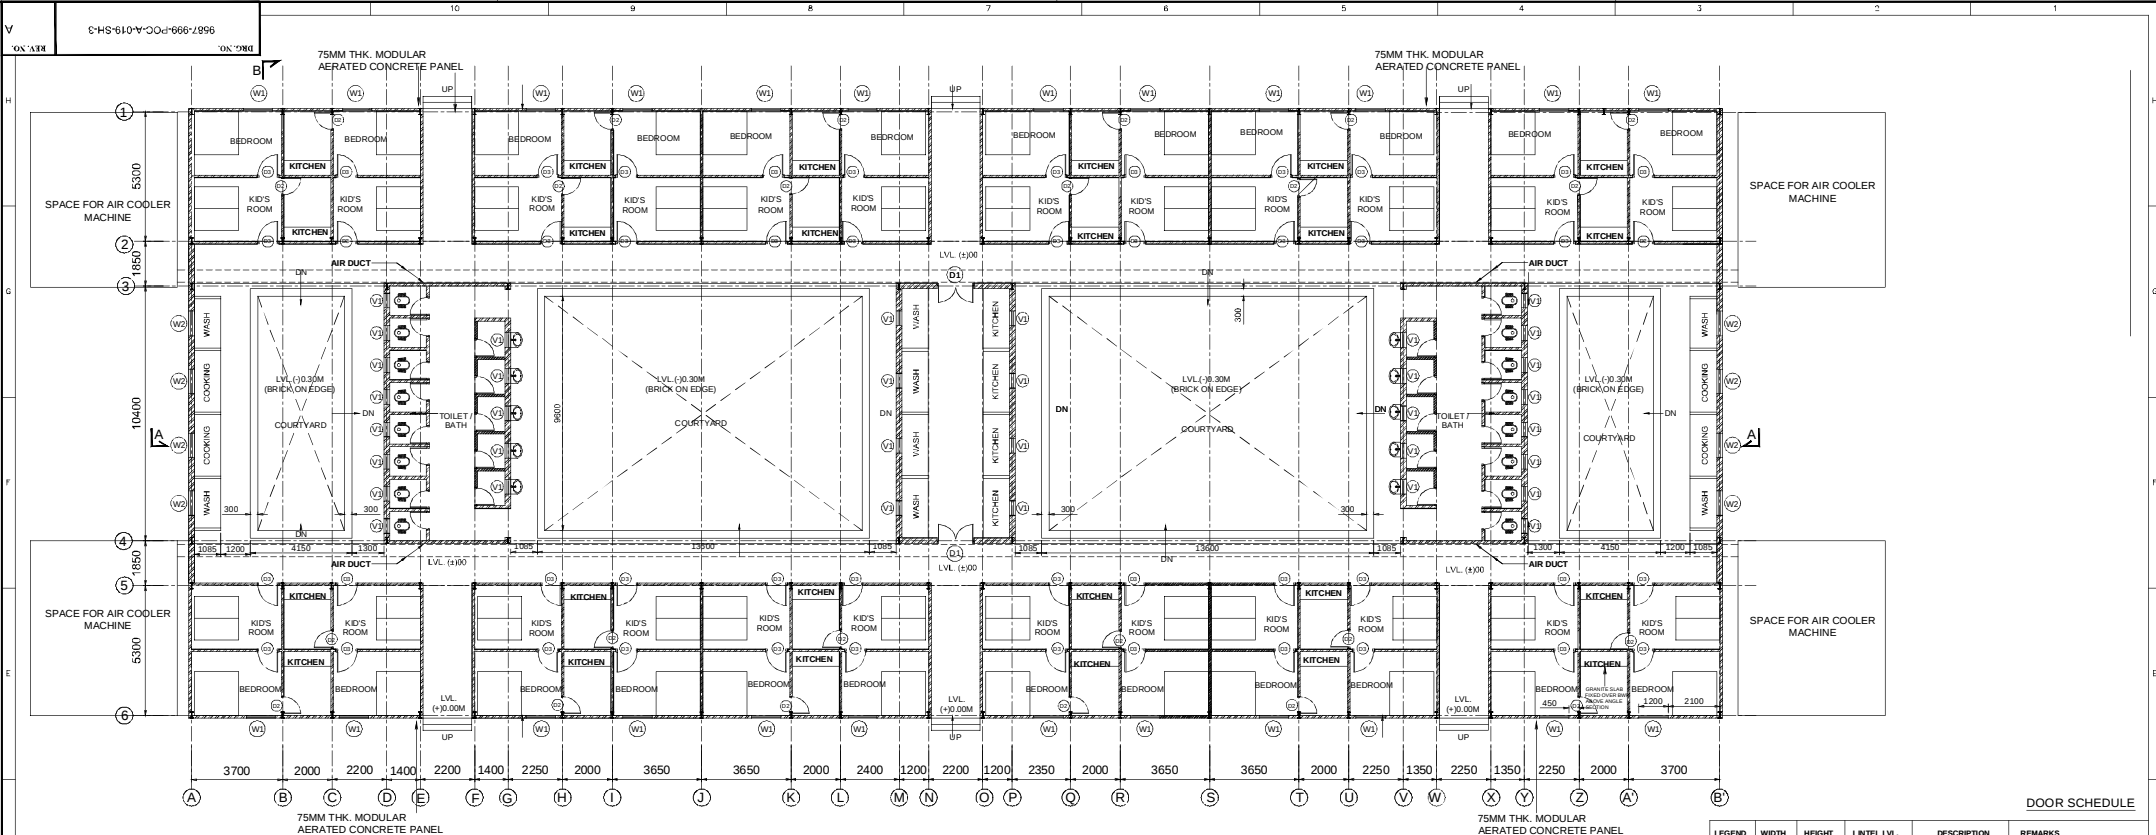

TYPICAL PLAN OF SHELTER FOR FAMILY WORKERS

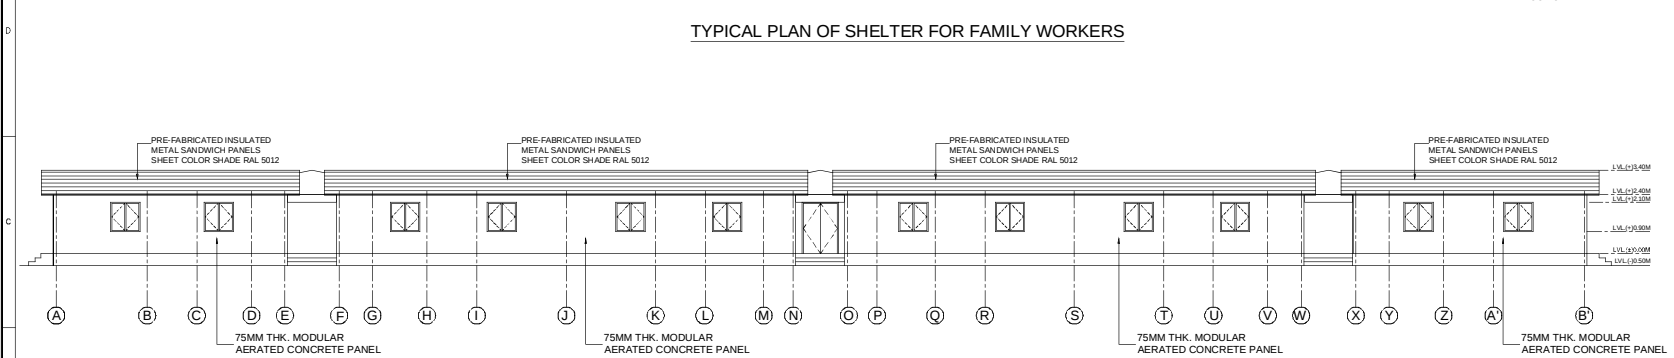

FRONT ELEVATION

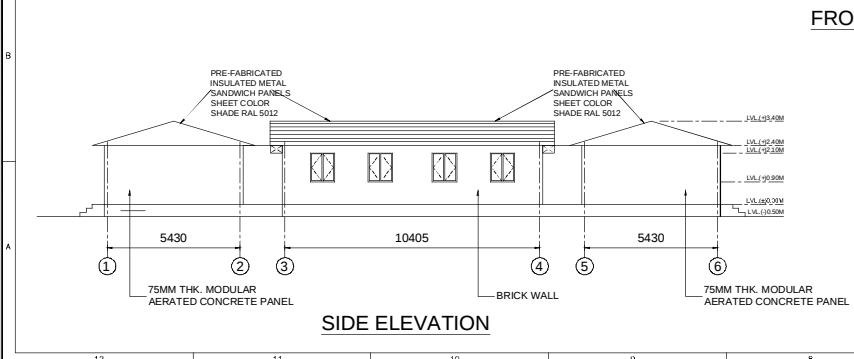

SIDE ELEVATION

NOTES:

- ALL DIMENSIONS ARE IN MM AND LEVELS ARE IN METERS.
- SUITABLE STRUCTURAL ARRANGEMENTS SHALL BE DEVELOPED BY THE BIDDER.
- SEWERAGE TREATMENT PLANT OF ADEQUATE SIZE AS PER NORMS SHALL BE PROVIDED.

FOR TENDER PURPOSE ONLY

DOOR SCHEDULE

LEGEND	WIDTH	HEIGHT	LINTEL LVL.	DESCRIPTION	REMARKS
D1	1500	2100	2100		COLD ROLLED STEEL DOOR FRAME WITH SOLID CORE FLUSH DOOR SHUTTER
D2	750	2100	2100		COLD ROLLED STEEL DOOR FRAME WITH SOLID CORE FLUSH DOOR SHUTTER
D3	900	2100	2100		COLD ROLLED STEEL DOOR FRAME WITH SOLID CORE FLUSH DOOR SHUTTER

WINDOW SCHEDULE

LEGEND	WIDTH	HEIGHT	CILL. LEV.	LINTEL LEV.	DESCRIPTION	REMARKS
V1	600	600	1500	2100		STEEL FRAME VENTILATOR WITH FIXED GLASS SHUTTER (6MM THK. TINTED GLASS)
W1	1500	1200	900	2100		MS FRAME COATED WITH PROTECTIVE PAINT WINDOW WITH OPENABLE WINDOW WITH 4mm THK. CLEAR FLOAT GLASS
W2	1000	1200	900	2100		MS FRAME COATED WITH PROTECTIVE PAINT WINDOW WITH OPENABLE WINDOW WITH 4mm THK. CLEAR FLOAT GLASS

एन टी पी सी
NTPC Limited
(A GOVERNMENT OF INDIA ENTERPRISE)
(INCORPORATED IN INDIA)

PROJECT
LARA SUPER THERMAL POWER PROJECT
STAGE-II (2x800 MW)

TITLE
WORKERS ACCOMODATION
FLOOR PLAN & ELEVATIONS

SIZE
A1


SCALE
1:100

DRG. NO.
9587-999-POC-A-019-SH-3


REV. NO.
A

REV. NO.	DESCRIPTION	APPROVED BY	DATE
A	RELEASED FOR TENDER PURPOSE	ARSH DK	21/01/22
		CHKD MECH (E.O.)	
		MECH (WS)	
		ELEC. CAI	
		STR.	
		APPR.	
		CLEAR BY	


This document is the property of N.T.P.C. LTD.
No part of this document will be reproduced by any means without the written permission.

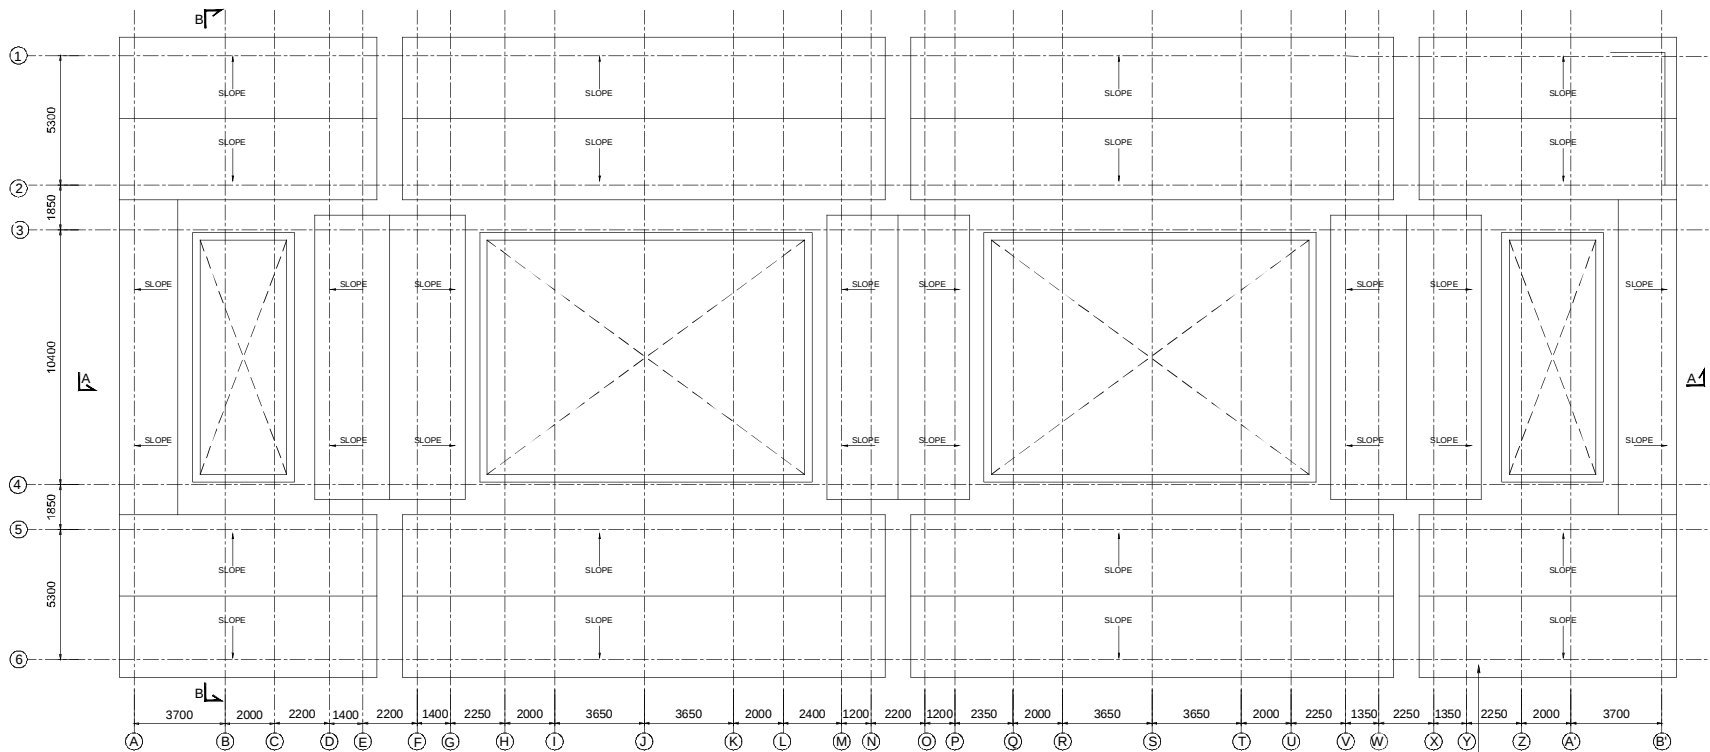

TERRACE PLAN

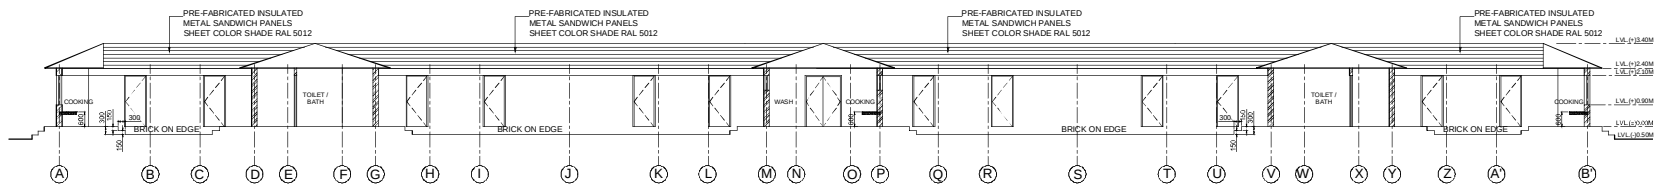

SECTION - AA

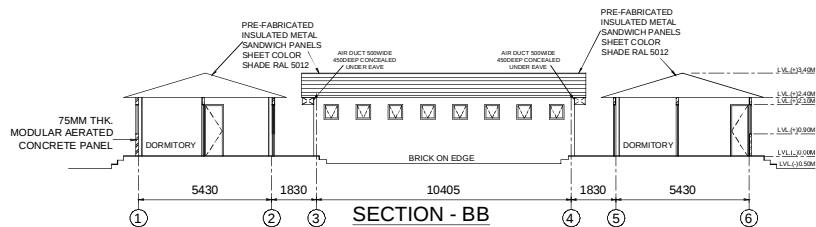

SECTION - BB

NOTES:

1. ALL DIMENSIONS ARE IN MM AND LEVELS ARE IN METERS.
2. SUITABLE STRUCTURAL ARRANGEMENTS SHALL BE DEVELOPED BY THE BIDDER.
3. SEWERAGE TREATMENT PLANT OF ADEQUATE SIZE AS PER NORMS SHALL BE PROVIDED.

FOR TENDER PURPOSE ONLY

															PROJECT LARA SUPER THERMAL POWER PROJECT STAGE-II (2X800 MW)				
															TITLE WORKERS ACCOMODATION FLOOR PLAN & ELEVATIONS				
REV. NO.	DESCRIPTION					DRAWN	DESIGN	CHECKED	MECH (E.O.)	MECH (WS)	ELEC.	C&I	STR.	APPR.	DATE	SIZE	SCALE	DRG. NO.	REV. NO.
						CLEARED BY											1:100	9587-999-POC-A-019-SH-4	A



LEGEND	WIDTH	HEIGHT	LINTEL LVL.	DESCRIPTION	REMARKS
D1	1000	2100	2100		COLD ROLLED STEEL DOOR FRAME WITH SOLID CORE FLUSH DOOR SHUTTER
D2	750	2100	2100		COLD ROLLED STEEL DOOR FRAME WITH SOLID CORE FLUSH DOOR SHUTTER

LEGEND	WIDTH	HEIGHT	CL. LEV.	UNTEL. LEV.	DESCRIPTION	REMARKS
V1	600	600	1500	2100		STEEL FRAME VENTILATOR WITH FIXED GLASS SHUTTER (6MM THK. TOUGHENED GLASS)
W1	1200	1200	900	2100		ALUMINIUM GLAZED WINDOW WITH OPENABAL WINDOW WITH 4mm THK. CLEAR FLOAT GLASS
W2	1500	1200	900	2100		ALUMINIUM GLAZED WINDOW WITH OPENABAL & FIXED WINDOW WITH 4mm THK. CLEAR FLOAT GLASS

FLOOR AT LEVEL (+) 0.00M	FLOOR LEVEL	FLOORING		SKIRTING 150 HIGH/DADO		WALL	CEILING
		SPACE DESIGNATION	REMARKS	REMARKS	REMARKS	REMARKS	
REST ROOM	●	CEMENTED IPS FLOORING		CEMENT PLASTER SKIRTING			
		CERAMIC TILES 300x300mm		CERAMIC GLAZED WALL TILES			
TOILET	●						
				DADO 2100MM HIGH			
	●					POSTERISING WITH 1ST QUALITY ACRYLIC DISTEMPER	
ABOVE DADO							

EXTERIOR FINISH
FINISHING WALLS WITH ACRYLIC SMOOTH- EXTERIOR PAINT

FOR TENDER PURPOSE ONLY

NOTES:-

1. ALL DIMENSIONS ARE IN MM AND LEVELS ARE IN METERS.
2. SUITABLE STRUCTURAL ARRANGEMENT SHALL BE DEVELOPED BY BIDDER.

										PROJECT		LARA SUPER THERMAL POWER PROJECT STAGE-II (2X300 MW)	
										TITLE		WORKER'S REST ROOM TYPICAL ARCHITECTURAL DETAILS	
A RELEASED FOR TENDER PURPOSE										Revised		DK	
										DRAWN		DESIGN	
										CH'D		ELEC.	
										MECH (L/O)		MECH (WS)	
										C&I		STR.	
										APPRD.		DATE	
										02.02.22			
REV.NO										SIZE		SCALE	
DESCRIPTION										A1		1:100	
D E S C R I P T I O N										Cleared BY		9587-999-POC-A-020	
												REV. NO.	
												A	