

BHEL PAN: AAACB4146P

Ref: BHE/PW/PUR/NTPRT-PEB SHED/2167/Corr-01

Date: 23/08/2019

-----Page 1 of 1-----

To

ALL BIDDERS,

Sub: Corrigendum-01: Issue of Drawings and clarification

Job: SUPPLY , FABRICATION , MANUFACTURING , LOADING, UNLOADING, TRANSPORTATION, RECEIPT AT SITE AND ERECTION OF PRE ENGINEERED AND RE-ERECTABLE TYPE 6 NO. CLOSED STORAGE SHED (SIZE 60MX15M), FOR 3X800 MW PVUNL PATRATU TPS, Jharkhand.

E- TENDER SPECIFICATION NUMBER: BHE/PW/PUR/NTPRT-PEB SHED/2167

Bidders to kindly take note of the following:

AA) ISSUE OF CLARIFICATIONS:

Sl. No.	Bidder's query	BHEL's Clarification
1.	Drawings are not provided and in the BOQ it is mentioned that Structural Steel works should be carried out as per the drawings. Drawings are necessary for calculating the erection cost also.	Tentative drawings are attached with this corrigendum-01 for bidder guidance. It is item rate contract. RFC drawings shall be issued progressively during execution of work.
2.	Height of PEB covered shed is not provided	
3.	Opening locations in the shed is not mentioned	
4.	Should we need to provide brick work anywhere in the shed	Tender conditions shall prevail.

=====
All other Terms and conditions of the Tender Specification shall remain unaltered unless expressly amended by BHEL in writing. Bidders are requested to submit as a part of their offer, a copy of this corrigendum duly Digitally countersigned by the authorized signatory as a token of Bidder's unqualified acceptance of this corrigendum.


BIDDERS MAY PLEASE NOTE THAT SUBJECT TENDER IS E-TENDER AND THE OFFER IS TO BE SUBMITTED ONLY IN E-PROCUREMENT PORTAL → www.bhel.abcpurchase.com

BIDDERS WHO HAVE ALREADY SUBMITTED THEIR OFFERS PRIOR TO ISSUANCE OF THIS CORRIGENDUM IN E-TENDER PORTAL ARE REQUIRED TO RE-SUBMIT THEIR OFFER AFTER TAKING COGNIZANCE OF THIS CORRIGENDUM.

Thanking you,

Yours faithfully,

AGM (Purchase)

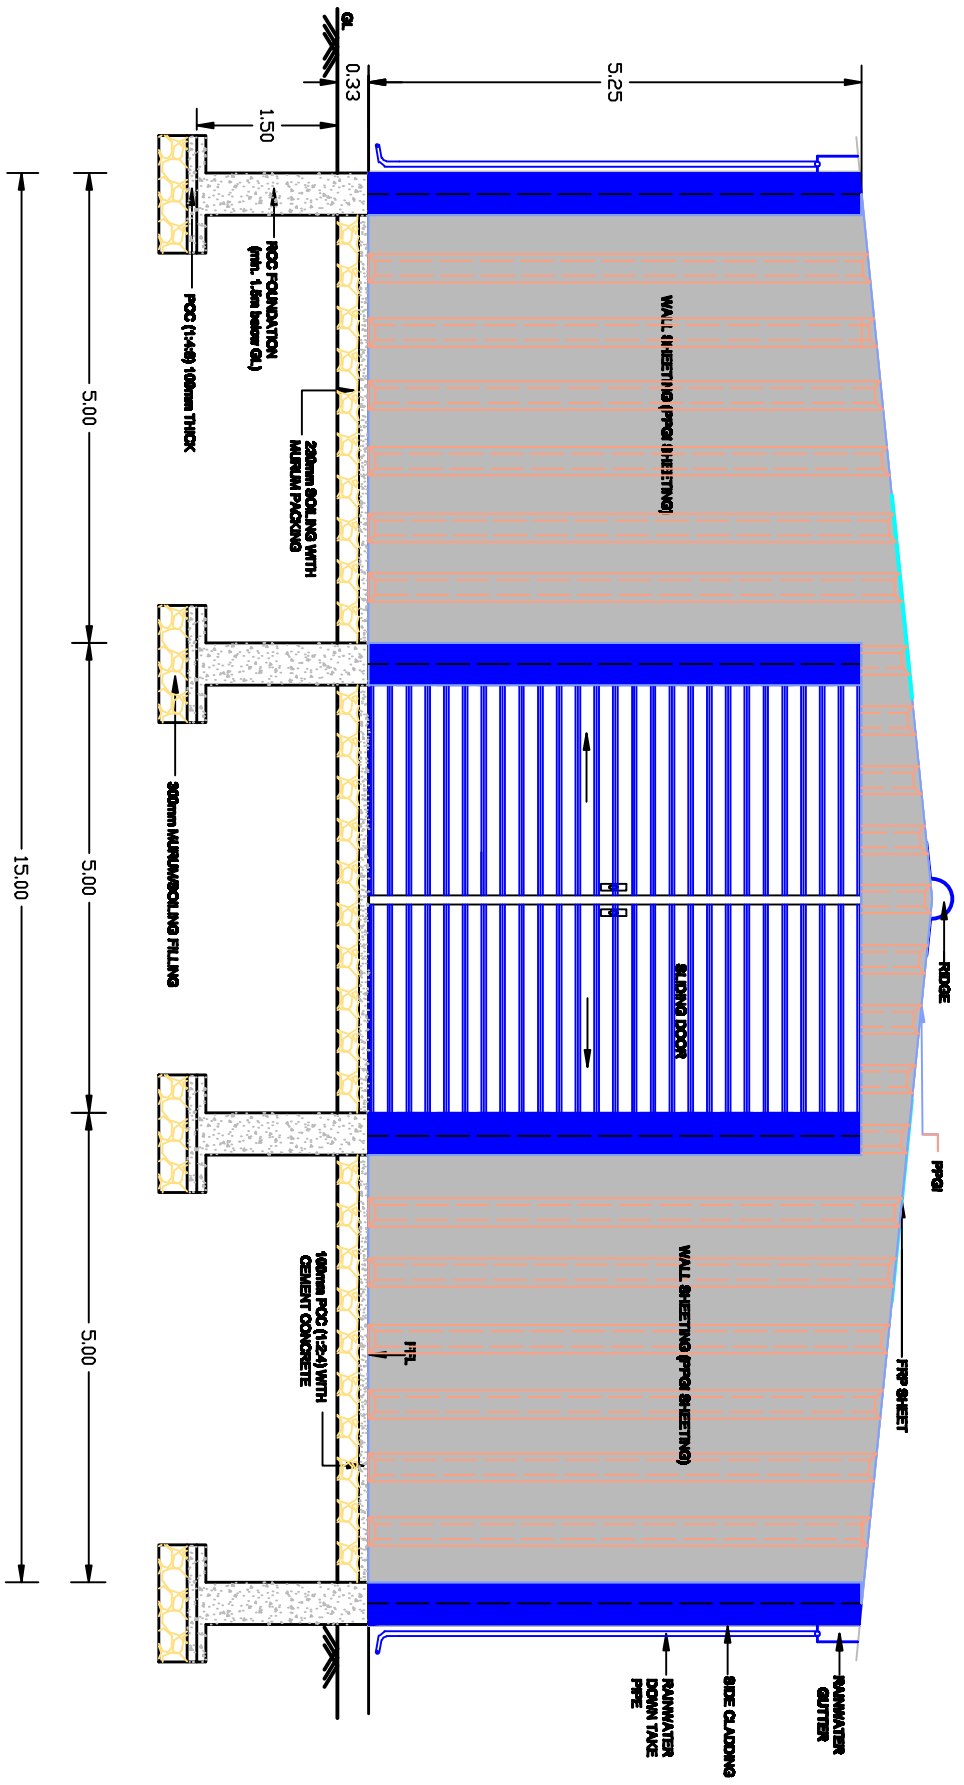


NOTE:- ALL DIMENSIONS ARE IN METER
 * SLOPE OF ROOF :- RATIO 1-1-10
 (CROWN HT. FROM BOTTOM OF TRUSS) = 750mm

TENTATIVE FRONT ELEVATION OF CLOSED SHED WITH OFFICE AND C&I ROOM (ABOVE G.L.)

PROJECT:-	
TITLE	:- TENTATIVE FRONT ELEVATION OF CLOSED SHED WITH OFFICE AND C & I ROOM (ABOVE G.L.)
DRG NO.	:- BHEL/PW/PES - COS - 01
OWNER	:- BHEL-PSWR NAGPUR



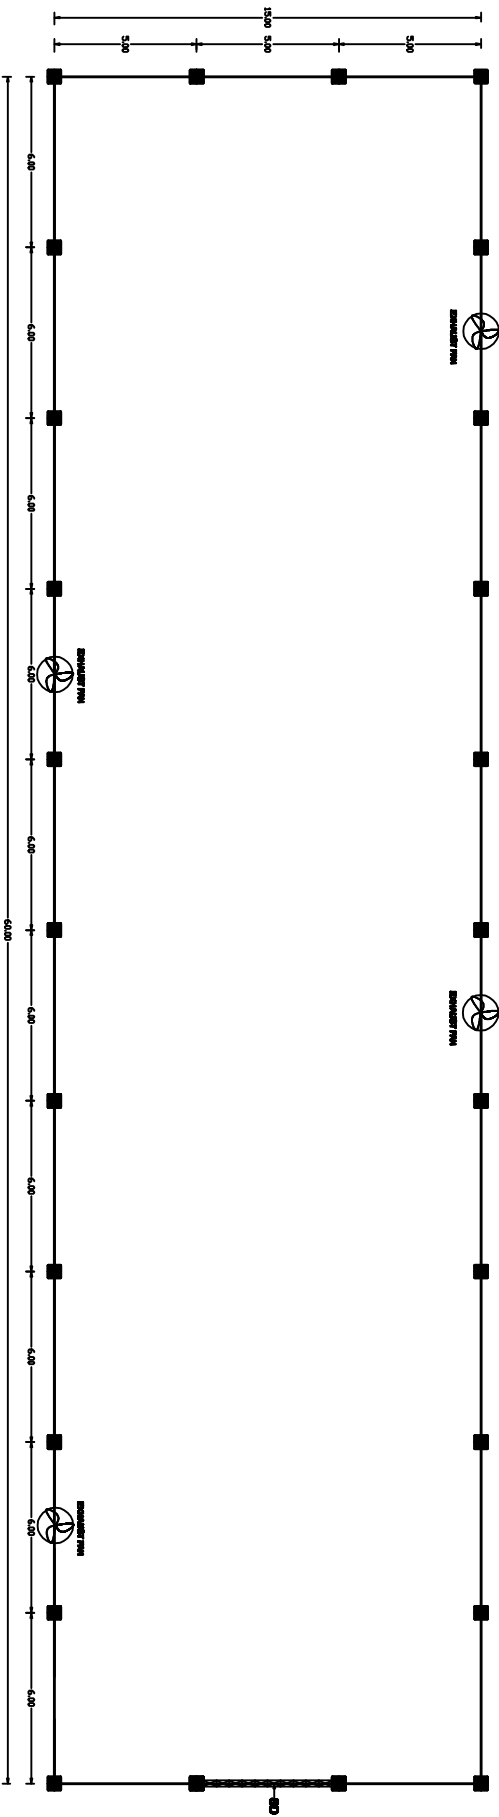

NOTE:- ALL DIMENSIONS ARE IN METER
SD- SLIDING DOOR

**PLAN OF CLOSED SHED (60M X 18M)
(G/C COLUMN - 6m IN LONGER DIRECTION)**

PROJECT:-	
TITLE :- PLAN OF CLOSED SHED(60M X 18M) (6m IN LONGER DIRECTION)	
DWG NO. :-	SHED/SLIDING DOOR - CS - 02
OWNER :-	SHEL-PSMR NAGPUR

