
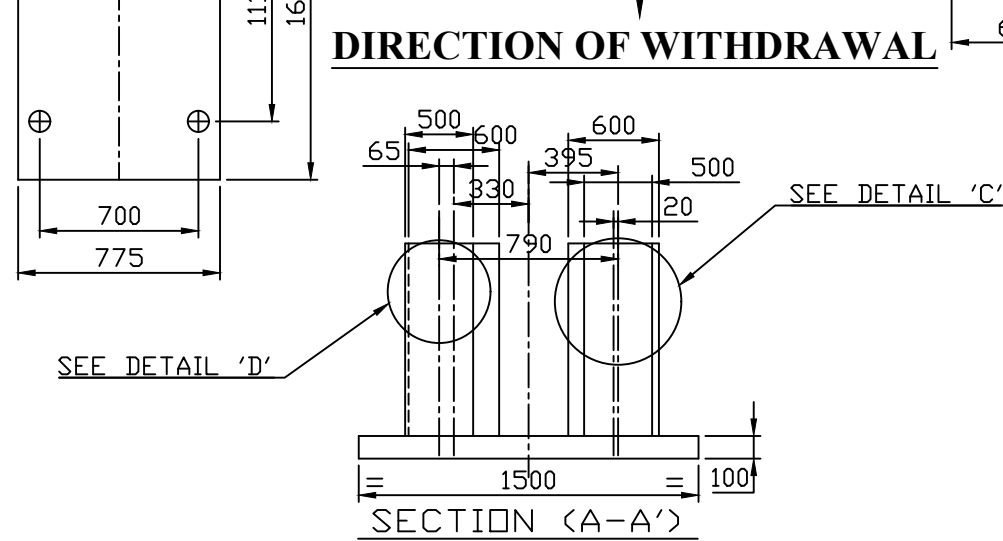
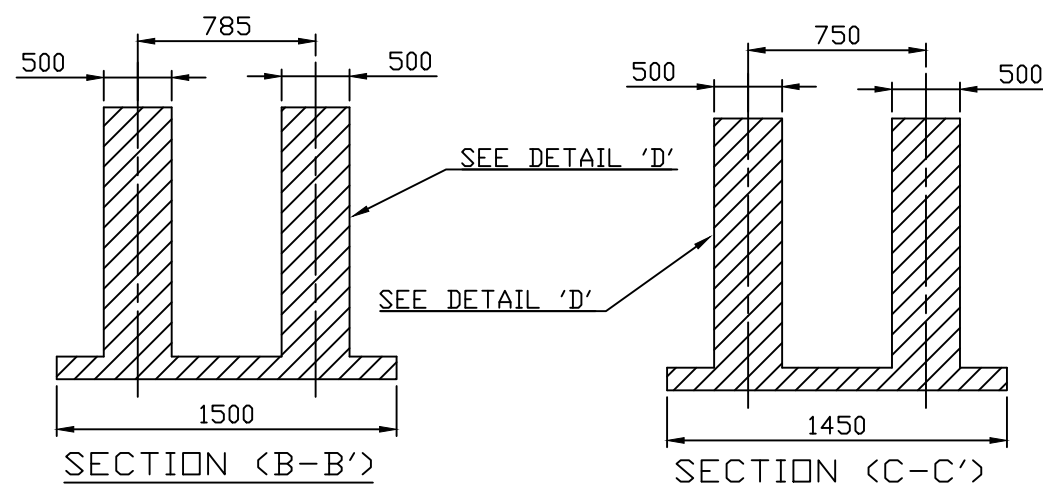
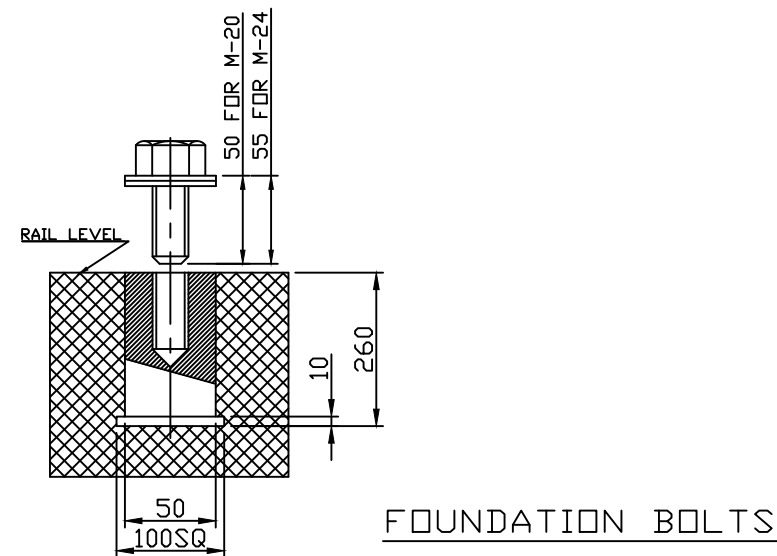
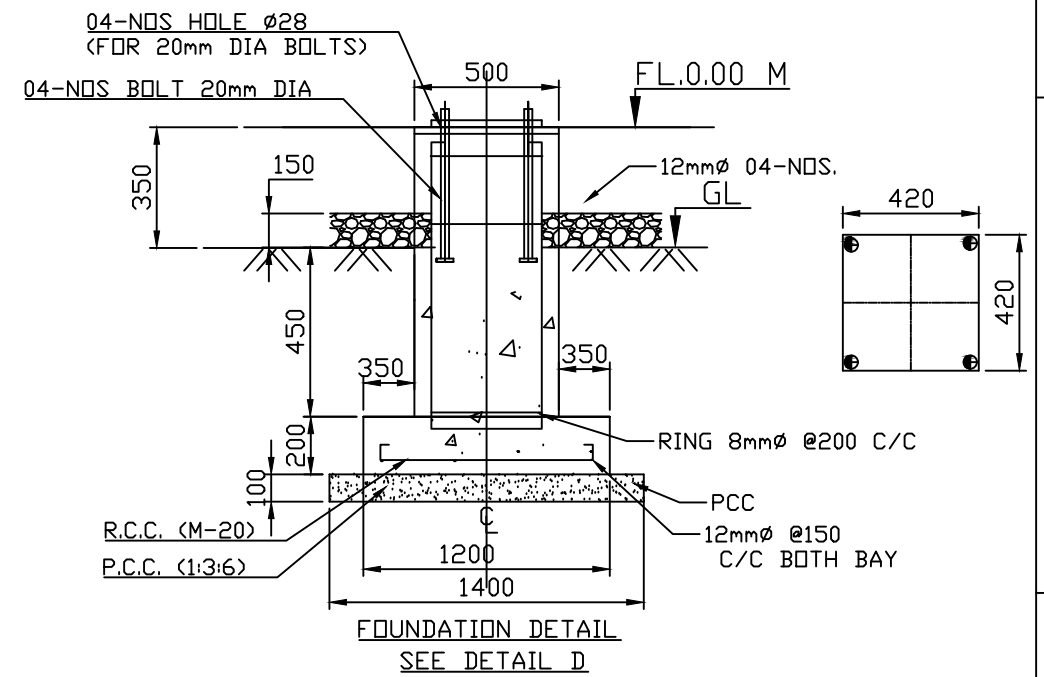
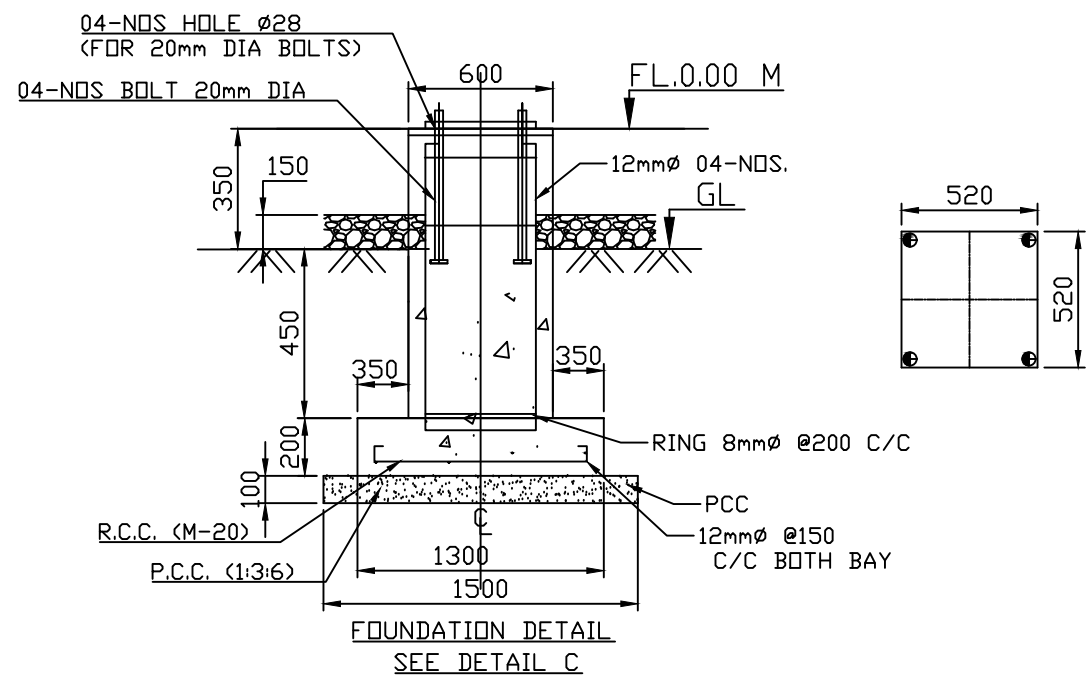


The information on this document is the property of Bharat Heavy Electricals Limited. It must not be used directly or indirectly in any way detrimental to the interest of the company

## First Angle Projection

DRG.No. 24630050101

All dimensions in 'mm'

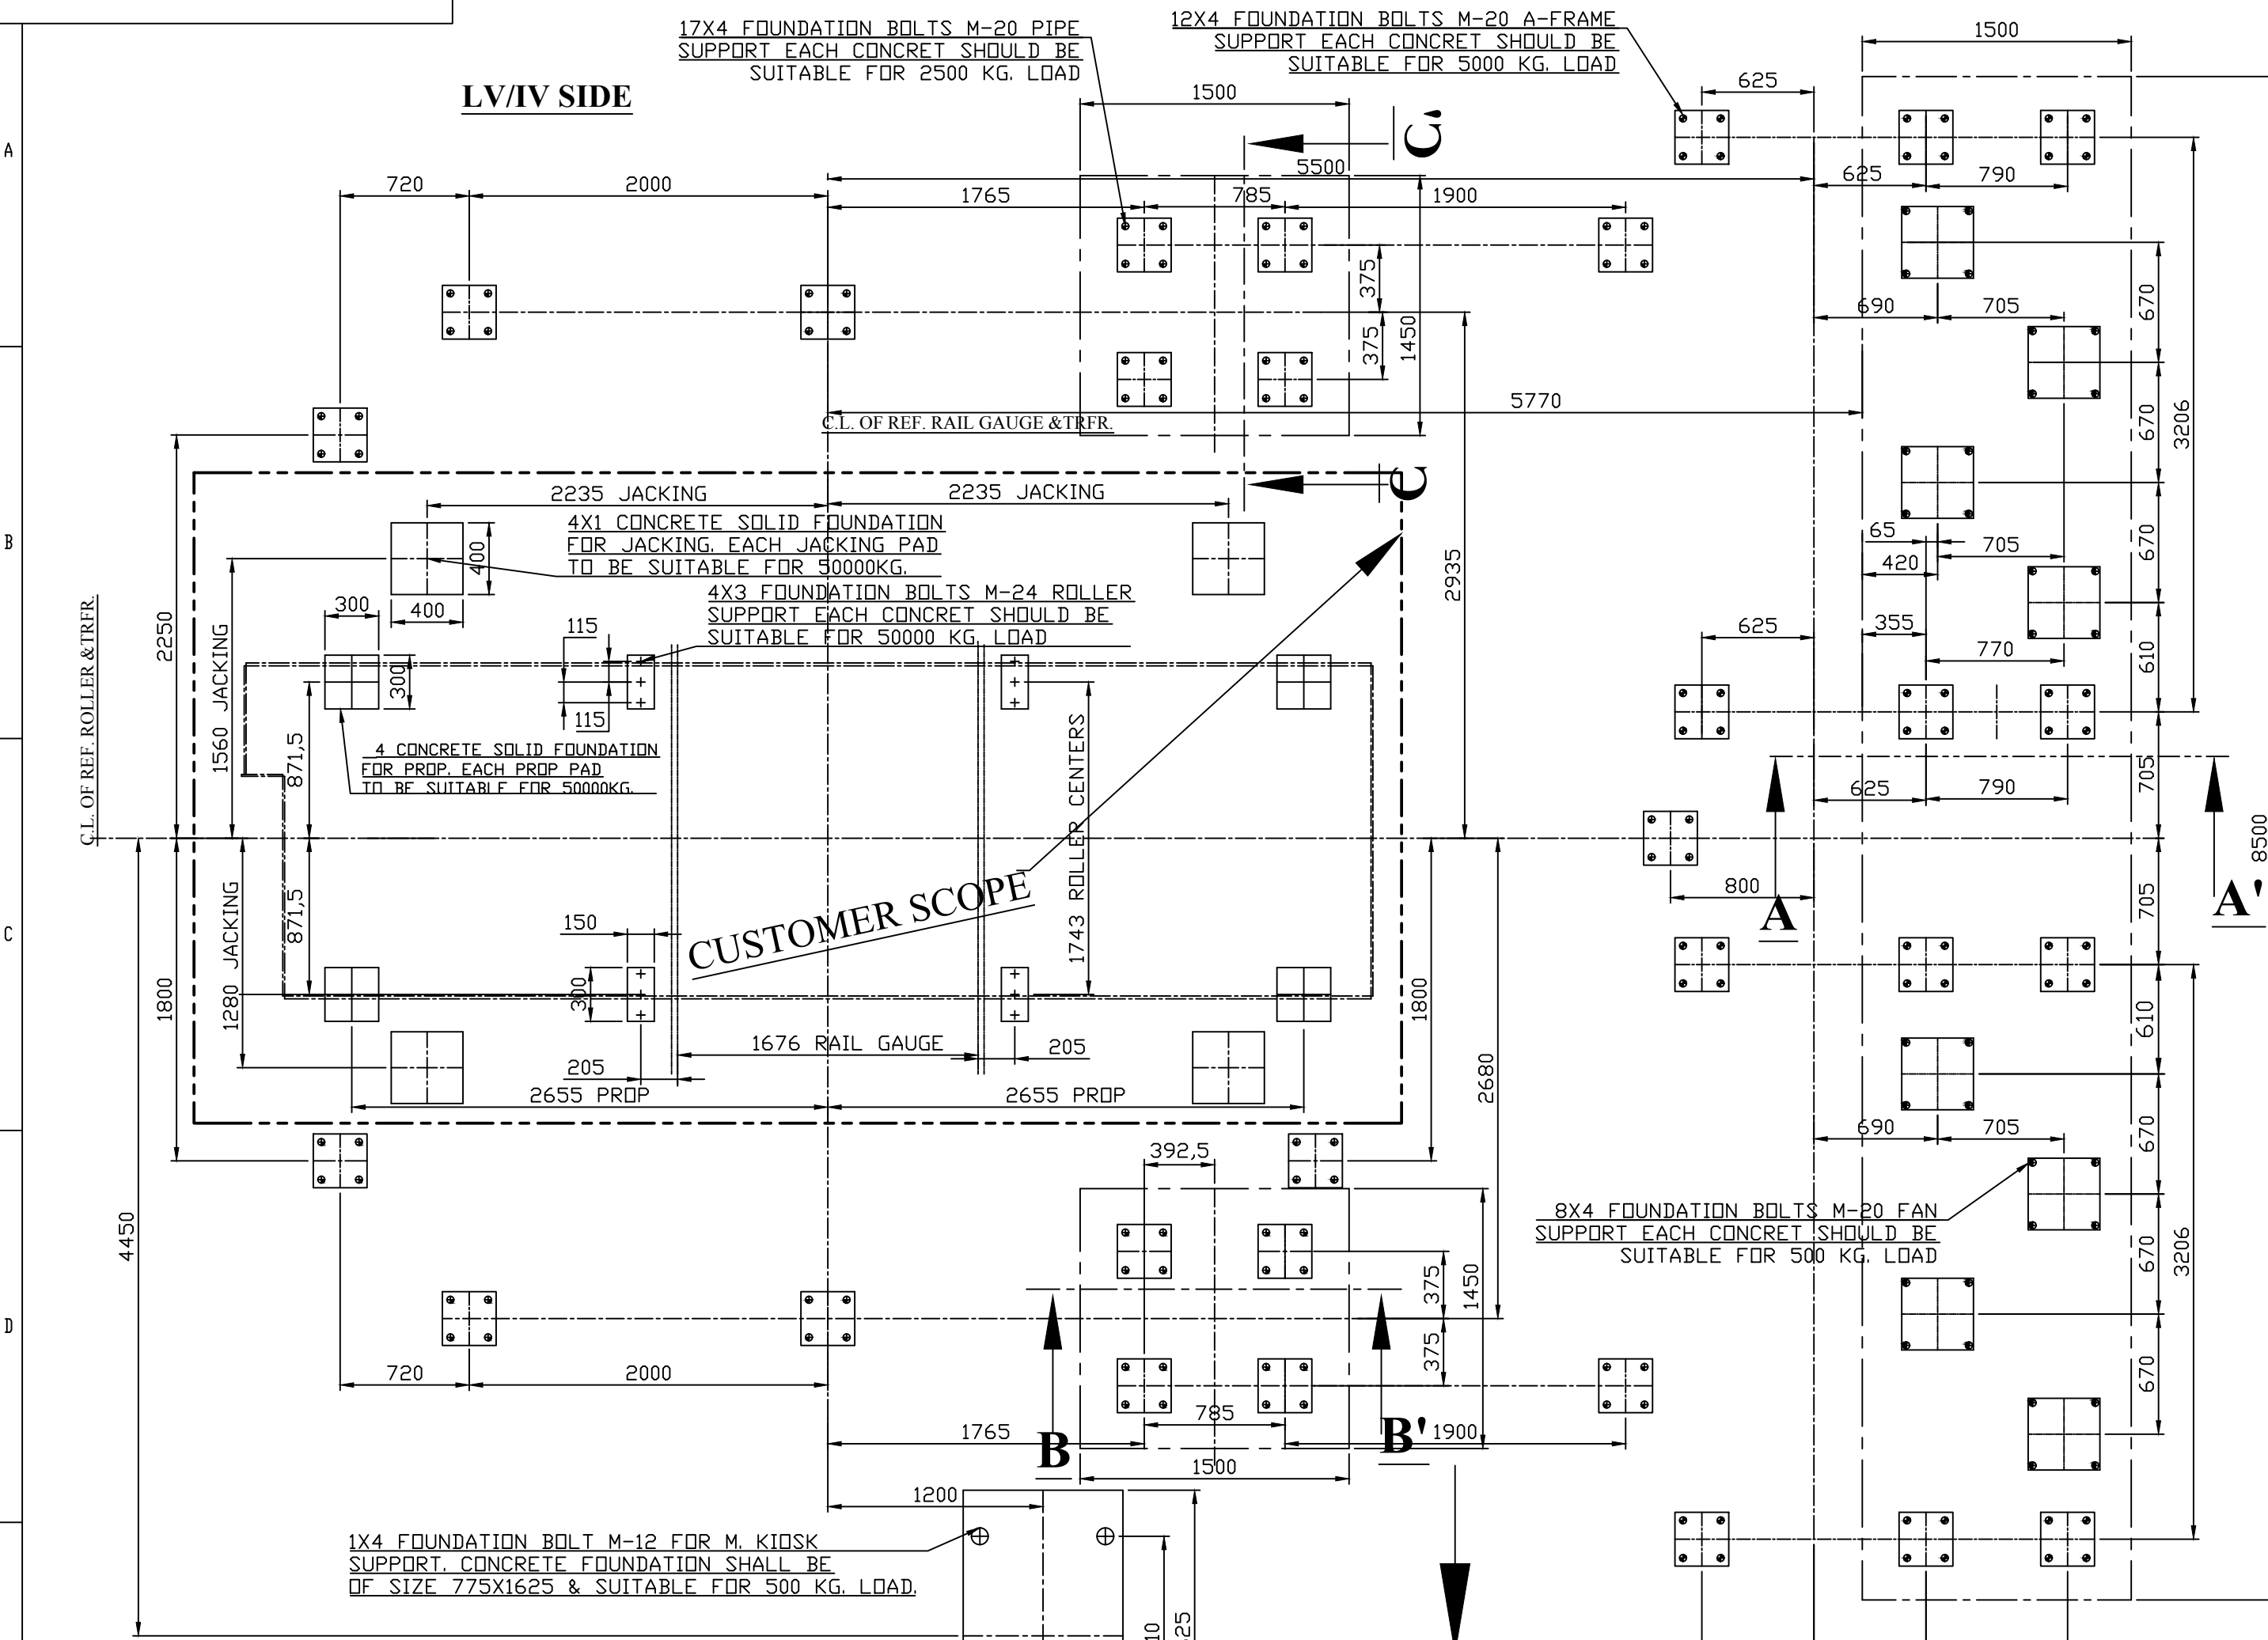

|                        |      
|------------------------|------|--------------------------------|------------|---------|-------|-------|-----|-------|------|---|---------------------|---------------------------------------------------------------------------------------|-------|-------------|--------------------|---------|-------------|------|--|------|--|------|------|------------|
| ADDITIONAL INFORMATION |      |                                |            |         |       |       |     |       |      | TYPE OF PRODUCT OR<br>160/128/96 MVA 230/110 KV O/FAF/O/NAF/ONAN<br>COOLED AUTO TRANSF.   |                     |                                                                                       |       |             |                    |         |             |      |  |      |  |      |      |            |
| STATUS OF DRAWING<br>U |      |                                |            |         |       |       |     |       |      | NAME OF CUSTOMER/PROJECT M/S TRANSTRANSCO ANNA SALAI   |                     |                                                                                       |       |             |                    |         |             |      |  |      |  |      |      |            |
| DISTRIBUTION OF PRINTS |      |                                |            |         |       |       |     |       |      | <div><div><div>भारत भारती</div><div></div></div><div>BHARAT HEAVY ELECTRICALS LTD.<br/>JHANSI</div></div> |                     |                                                                                       |       |             |                    |         |             |      |  |      |  |      |      |            |
| TRE                    | PPC  | BAY 1&2                        | BAY 3, 4&5 | BAY 6&7 | BAY 8 | BAY 9 | LMM | Other | DRN  |   |                     |                                                                                       |       |             |                    |         |             |      |  | NAME |  | SIGN | DATE | NO. OF VAR |
| 1                      | 1    |                                |            |         |       | 2     |     | 0     | CHD  |   |                     |                                                                                       |       |             |                    |         |             |      |  |      |  |      |      |            |
|                        |      |                                |            |         |       |       |     |       | APPD |   |                     |                                                                                       |       |             |                    |         |             |      |  |      |  |      |      |            |
| REV                    | DATE | ALTERED<br>CHECKED<br>APPROVED |            |         |       |       |     |       |      | DEPT-TRE   | UN. TOL. DIM. C/M/F |  | SCALE | WEIGHT [KG] | REF. TO ASSY. NO.  | ITEM NO | NO. OF ITEM |      |  |      |  |      |      |            |
| ZONE                   |      |                                |            |         |       |       |     |       |      | CODE-406   |                     |                                                                                       |       |             | -                  |         |             |      |  |      |  |      |      |            |
|                        |      |                                |            |         |       |       |     |       |      | TITLE   |                     |                                                                                       |       |             | DRAWING NO.        |         |             | REV. |  |      |  |      |      |            |
|                        |      |                                |            |         |       |       |     |       |      | FOUNDATION PLAN<br>FOR TRFR. (R.H. SIDE)   |                     |                                                                                       |       |             | FCX/TRANSCO/FDN/01 |         |             | 00   |  |      |  |      |      |            |
|                        |      |                                |            |         |       |       |     |       |      |   |                     |                                                                                       |       |             | SHT NO 1           |         | NO OF SHT 1 |      |  |      |  |      |      |            |