


	F	X	C
GENERAL DIMENSIONAL LIMITS,FITS & TOLERANCES AS PER HY0230261			

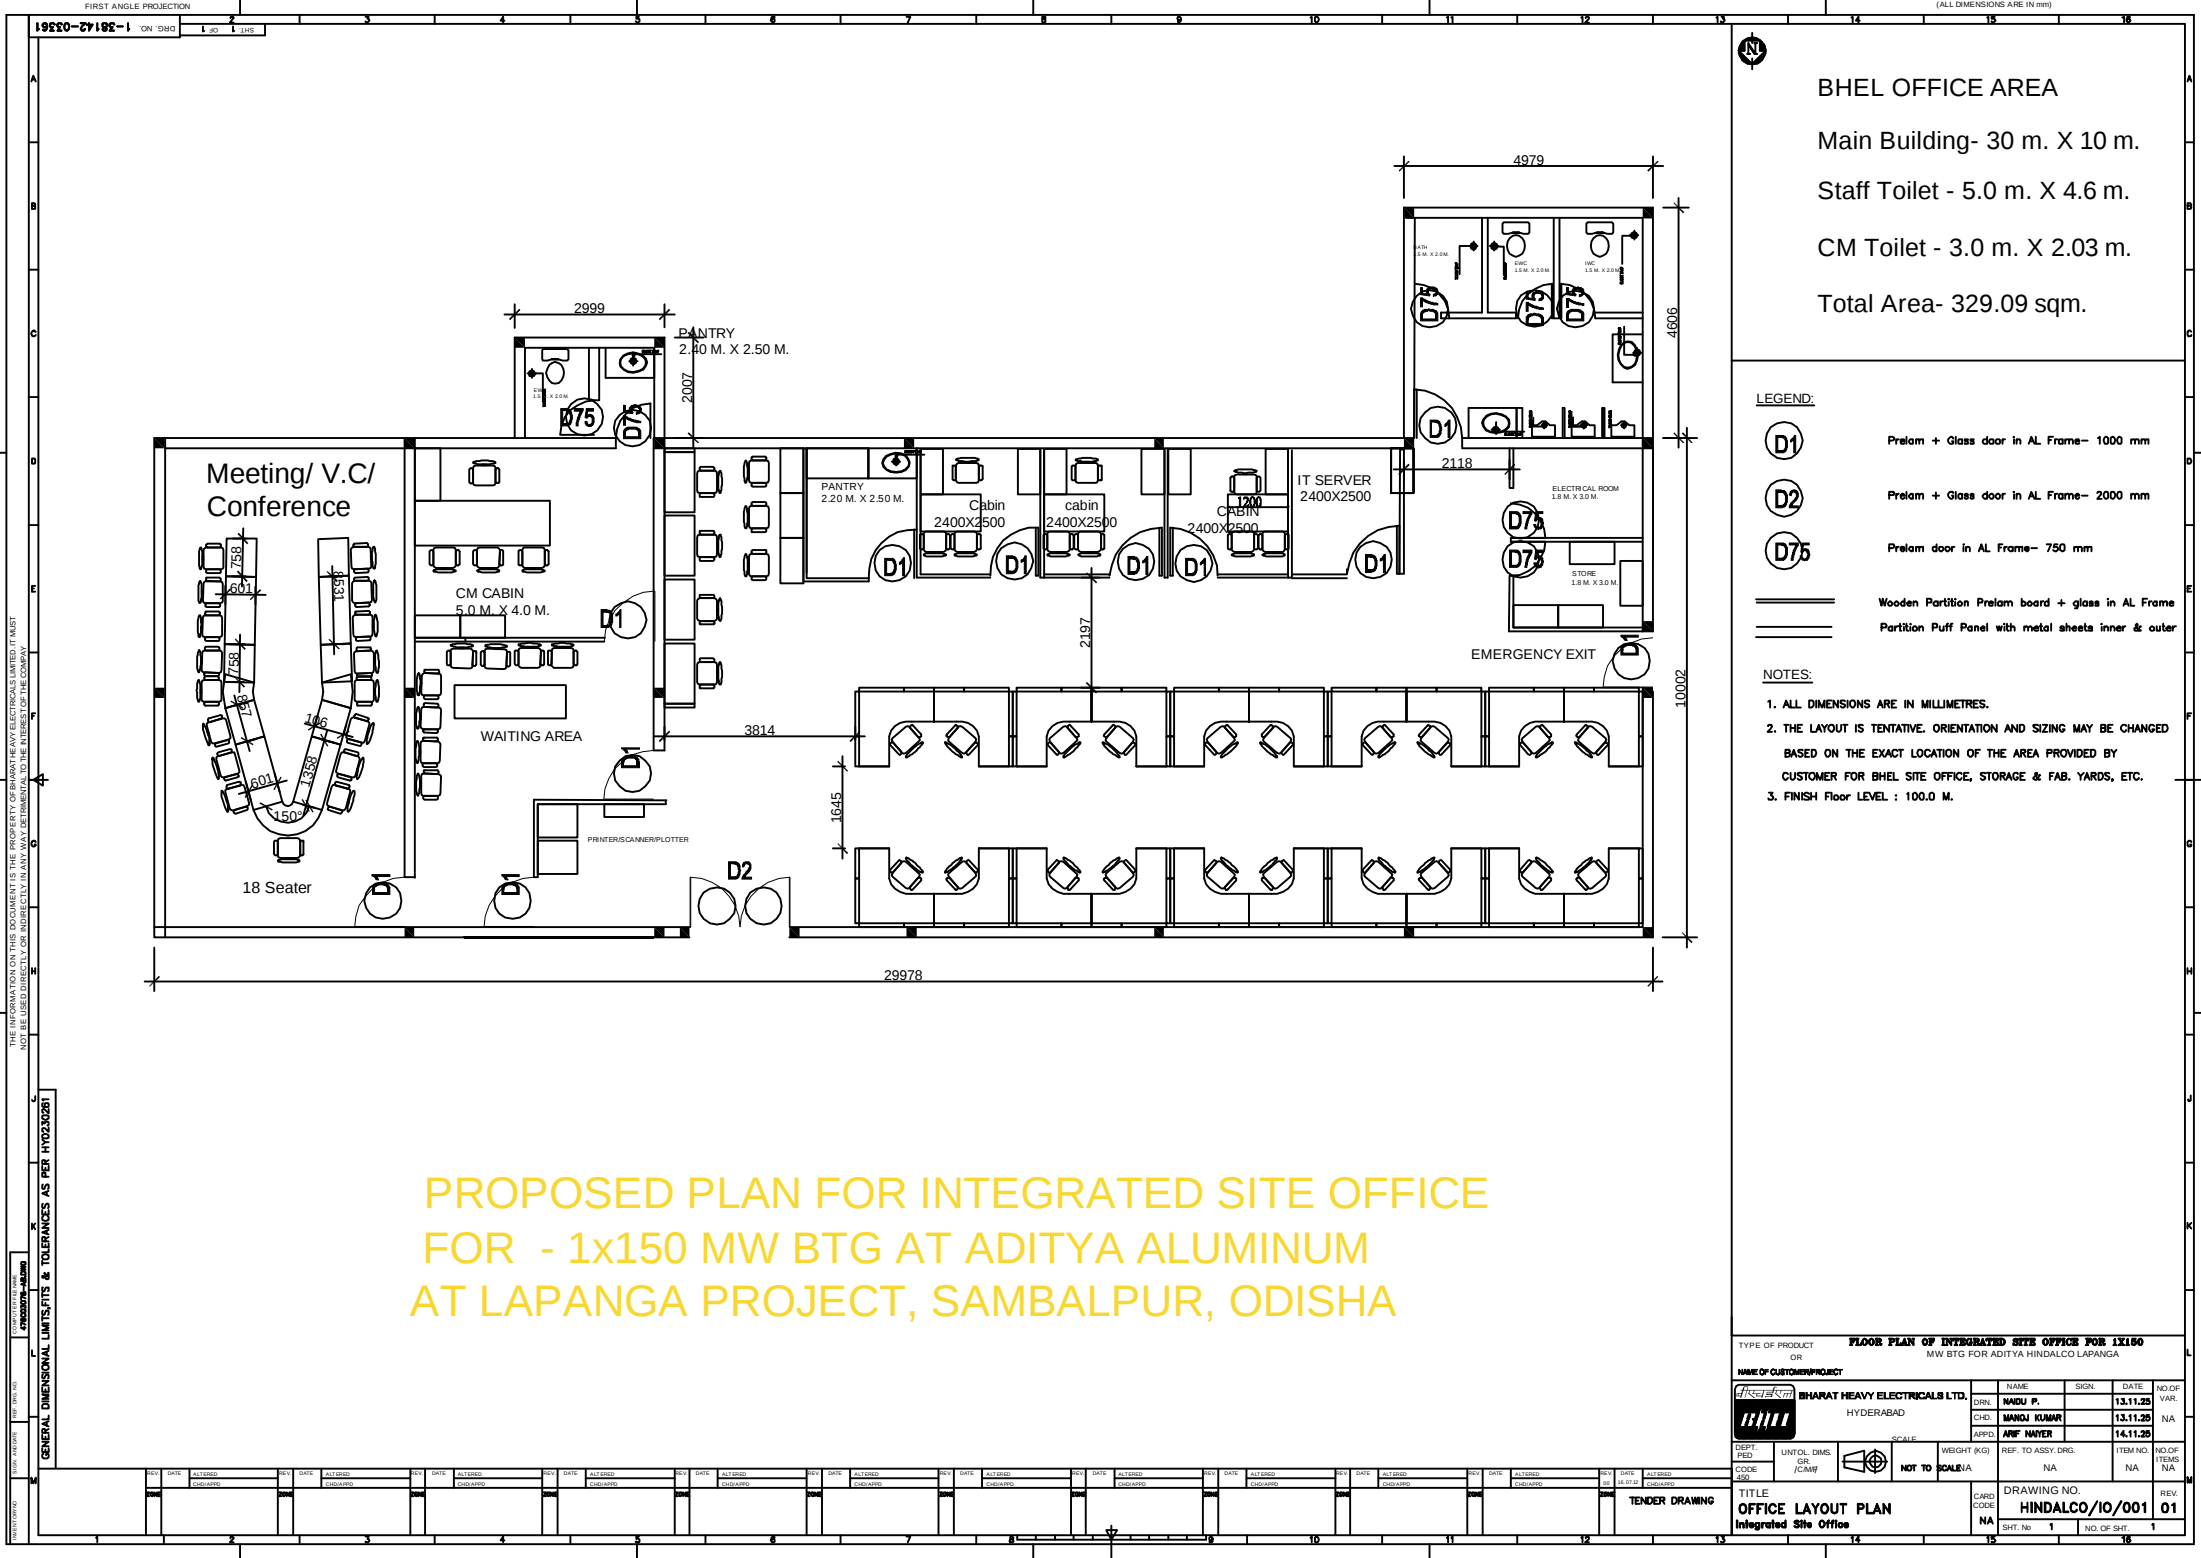

THIS DRAWING AND ANY PART THEREOF IS THE PROPERTY OF BHARAT HEAVY ELECTRICALS LIMITED. IT MUST NOT BE USED DIRECTLY OR INDIRECTLY IN ANY WAY BE DETRIMENTAL TO THE INTEREST OF THE COMPANY.

GENERAL DIMENSIONAL LIMITS/FITS & TOLERANCES AS PER HYDRO2008

DATE: 13.11.25
BY: [Signature]
CHECKED: [Signature]
APPROVED: [Signature]

PROPOSED PLAN FOR INTEGRATED SITE OFFICE FOR - 1x150 MW BTG AT ADITYA ALUMINUM AT LAPANGA PROJECT, SAMBALPUR, ODISHA

BHEL OFFICE AREA

Main Building- 30 m. X 10 m.

Staff Toilet - 5.0 m. X 4.6 m.

CM Toilet - 3.0 m. X 2.03 m.

Total Area- 329.09 sqm.

LEGEND:


- D1** Prelam + Glass door in AL Frame- 1000 mm
- D2** Prelam + Glass door in AL Frame- 2000 mm
- D75** Prelam door in AL Frame- 750 mm
- Wooden Partition Prelam board + glass in AL Frame
- Partition Puff Panel with metal sheets inner & outer

NOTES:

- ALL DIMENSIONS ARE IN MILLIMETRES.
- THE LAYOUT IS TENTATIVE. ORIENTATION AND SIZING MAY BE CHANGED BASED ON THE EXACT LOCATION OF THE AREA PROVIDED BY CUSTOMER FOR BHEL SITE OFFICE, STORAGE & FAB. YARDS, ETC.
- FINISH Floor LEVEL : 100.0 M.

TYPE OF PRODUCT OR		FLOOR PLAN OF INTEGRATED SITE OFFICE FOR 1X150 MW BTG FOR ADITYA HINDALCO LAPANGA			
NAME OF CUSTOMER/PROJECT		BHARAT HEAVY ELECTRICALS LTD. HYDERABAD			
DRN	NAME	SIGN	DATE	NO OF	VAR.
CHD	NAME	SIGN	DATE	NO OF	VAR.
APPD	NAME	SIGN	DATE	NO OF	VAR.
SCALE	NOT TO SCALE	WEIGHT (KG)	REF. TO ASSY. DRG.	ITEM NO	NO OF
CODE	UNIT/L DMS. OR /CAM	NOT TO SCALE	NA	NA	ITEM
CODE	UNIT/L DMS. OR /CAM	NOT TO SCALE	NA	NA	ITEM
TITLE		DRAWING NO.		REV	
OFFICE LAYOUT PLAN		HINDALCO/10/001		01	
Integrated Site Office		SHT. No		NO. OF SHT.	
		1		1	

TENDER DRAWING

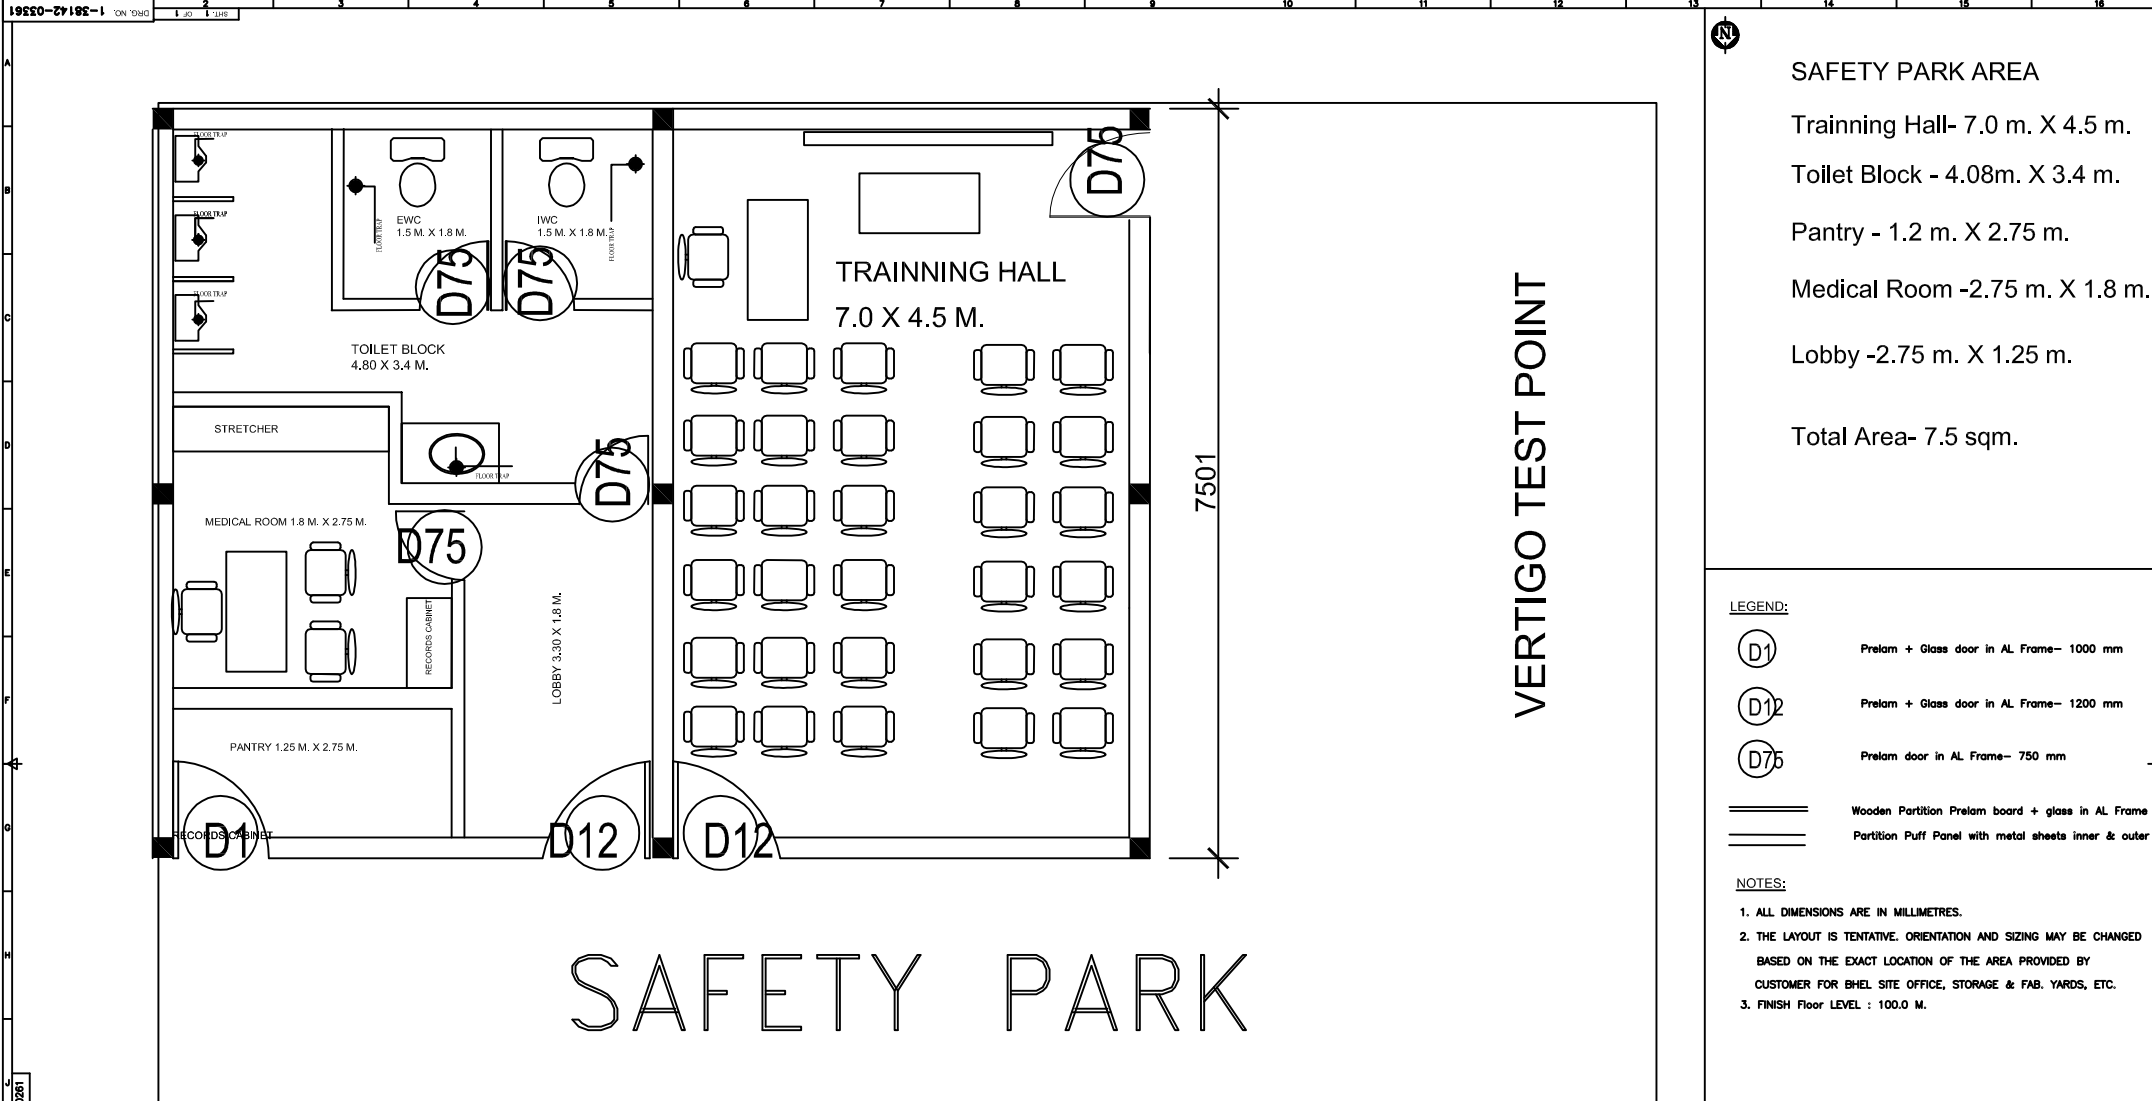

LEGEND:

D1

Prelam + Glass door in AL Frame- 1000 mm

D12

Prelam + Glass door in AL Frame- 1200 mm

D75

Prelam door in AL Frame- 750 mm

Wooden Partition Prelam board + glass in AL Frame
Partition Puff Panel with metal sheets inner & outer

NOTES:

- ALL DIMENSIONS ARE IN MILLIMETRES.
- THE LAYOUT IS TENTATIVE. ORIENTATION AND SIZING MAY BE CHANGED BASED ON THE EXACT LOCATION OF THE AREA PROVIDED BY CUSTOMER FOR BHEL SITE OFFICE, STORAGE & FAB. YARDS, ETC.
- FINISH Floor LEVEL : 100.0 M.

TYPE OF PRODUCT **FLOOR PLAN OF INTEGRATED SITE OFFICE FOR 1X150 MW BTG FOR ADITYA HINDALCO LAPANGA**

OR
NAME OF CUSTOMER/PROJECT

NAME	SIGN	DATE	NO. OF VAR.
BHARAT HEAVY ELECTRICALS LTD.			
HYDERABAD			
DRN	NAME	DATE	NO. OF VAR.
CHD	NAME	DATE	NO. OF VAR.
APPD	NAME	DATE	NO. OF VAR.

UNIT/L DIMS. OR /CM/IF	SCALE	WEIGHT (KG)	REF. TO ASSY. DRG.	ITEM NO.	NO. OF ITEMS
CODE	NOT TO SCALE	NA	NA	NA	NA

TITLE	DRAWING NO.	REV.
OFFICE LAYOUT PLAN Integrated Site Office	HINDALCO/SAFF/0001	
SHT. NO.	NO. OF SHEET	

TENDER DRAWING