

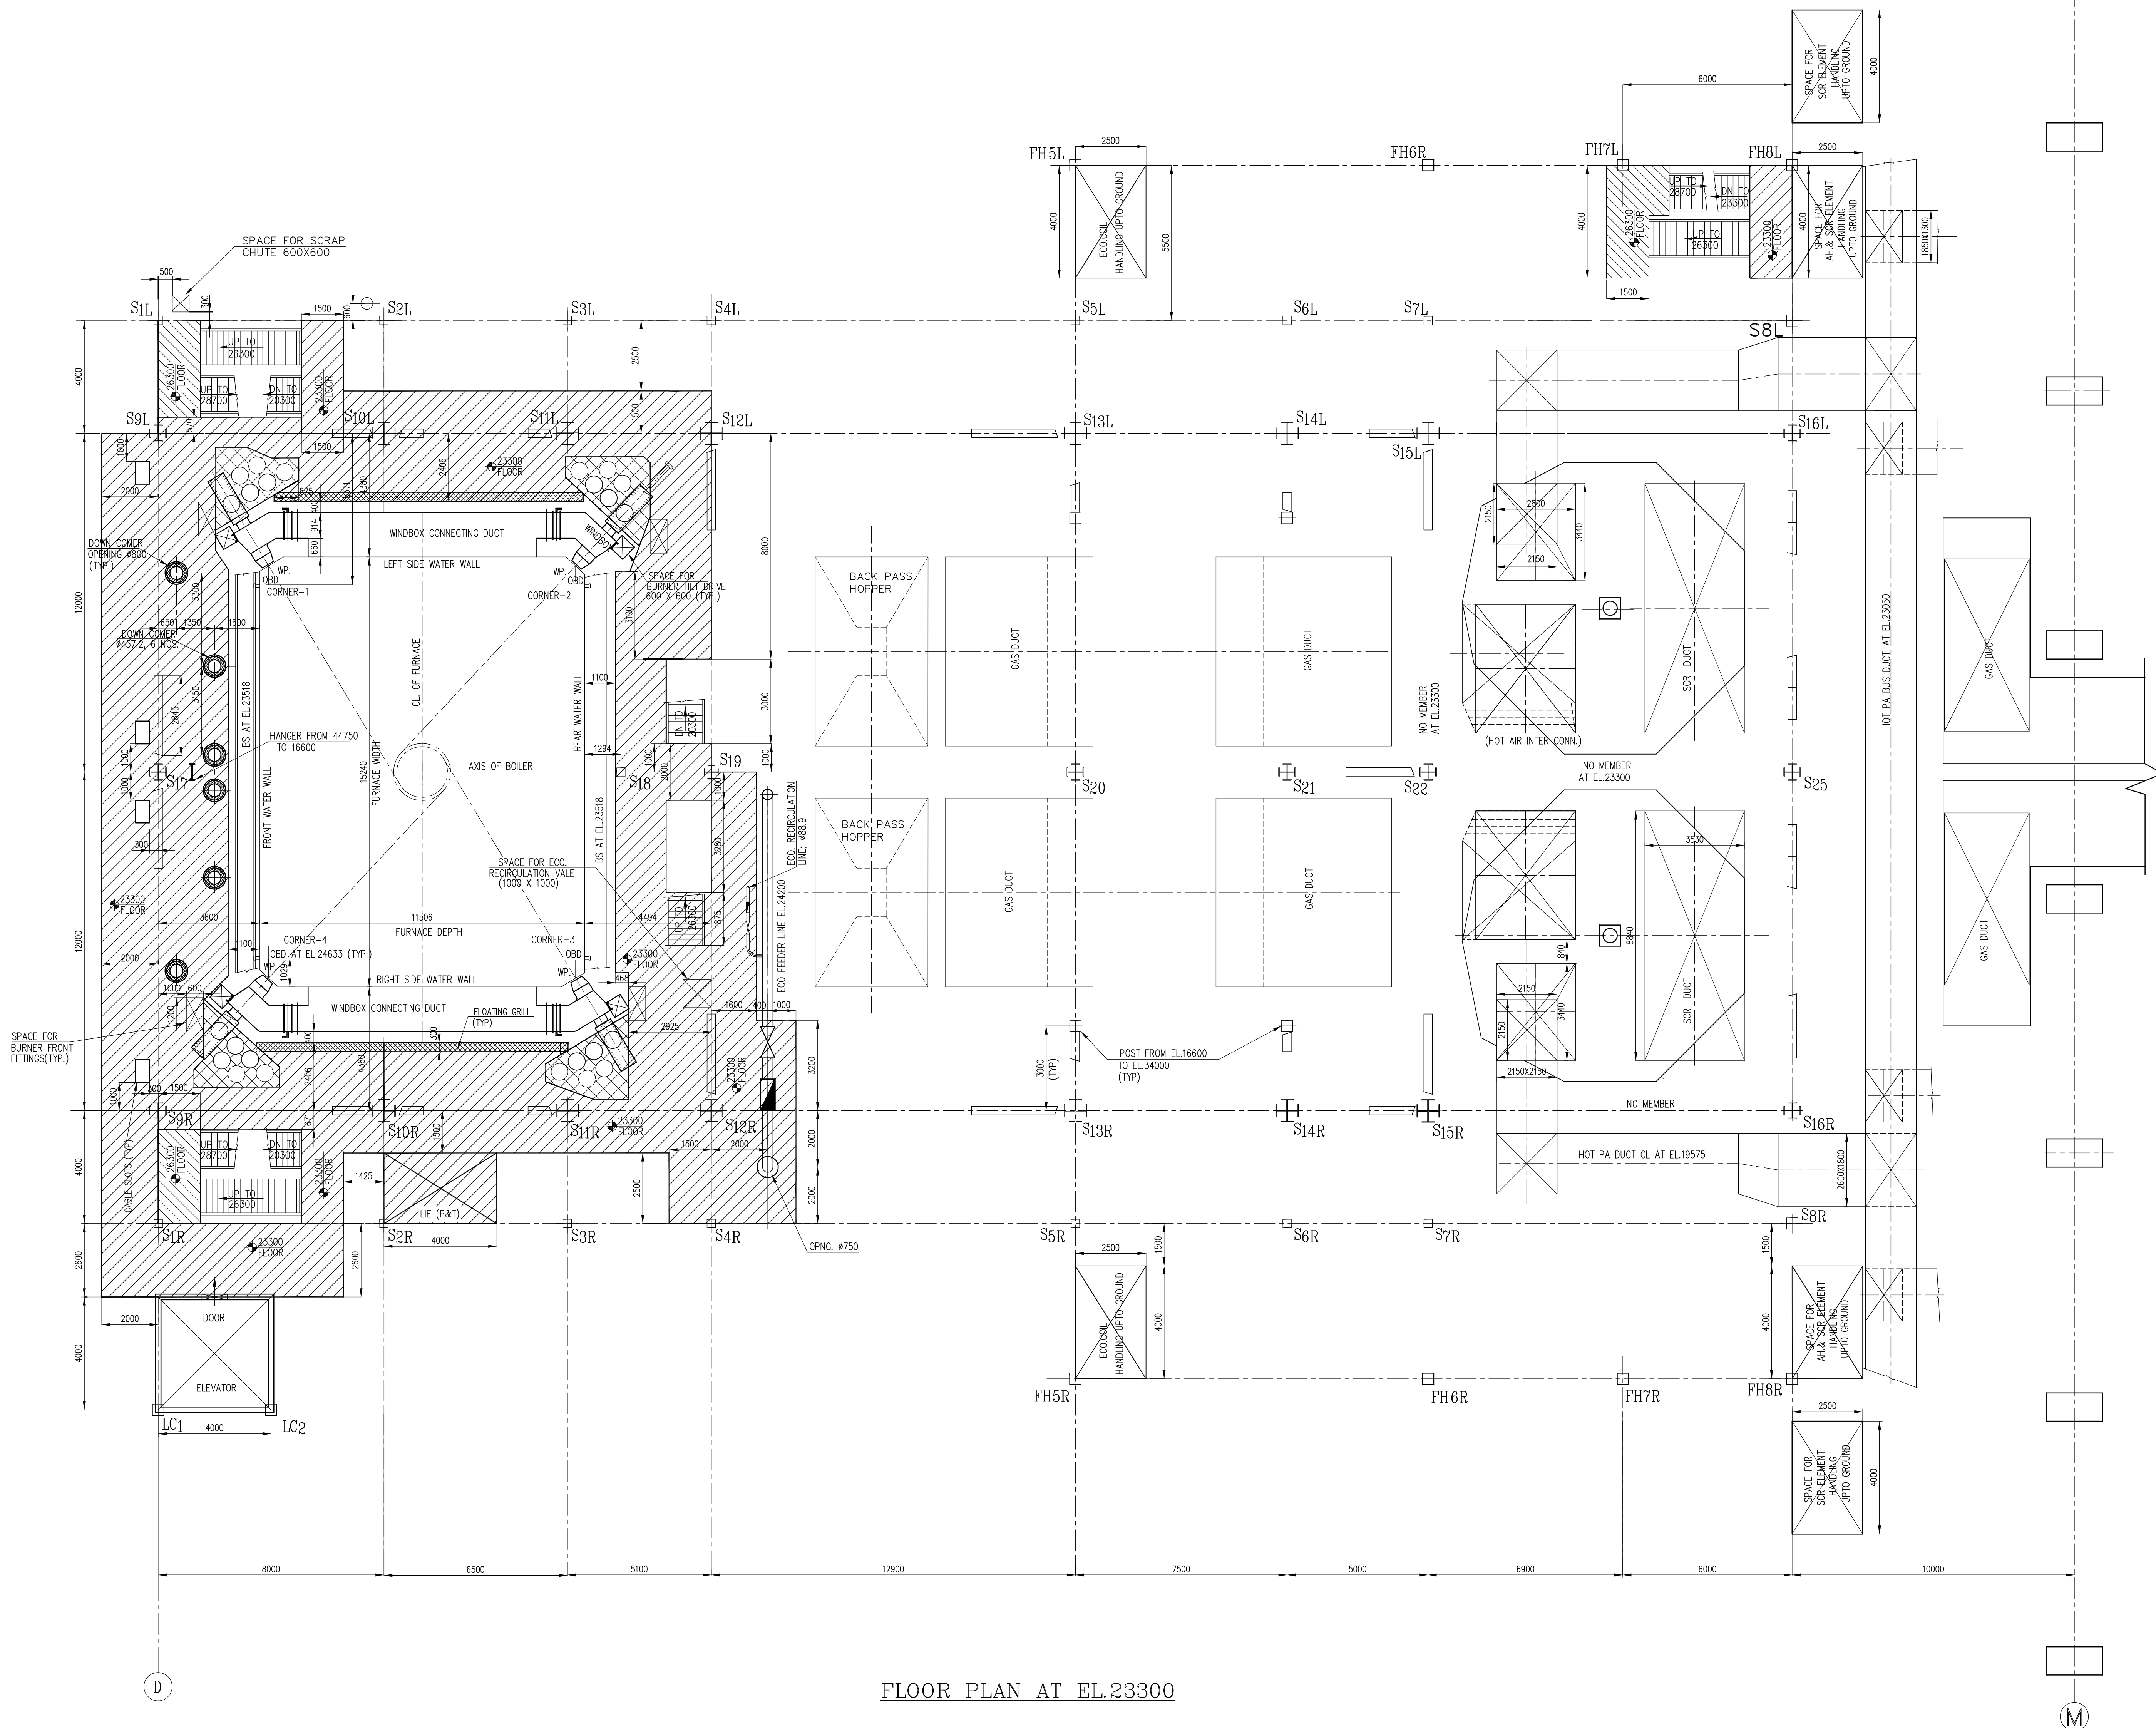


16936-219-00-0

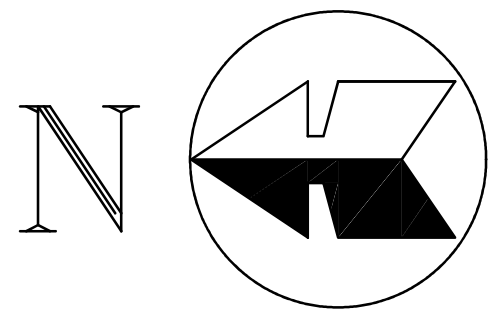

FLOOR PLAN AT EL.23300

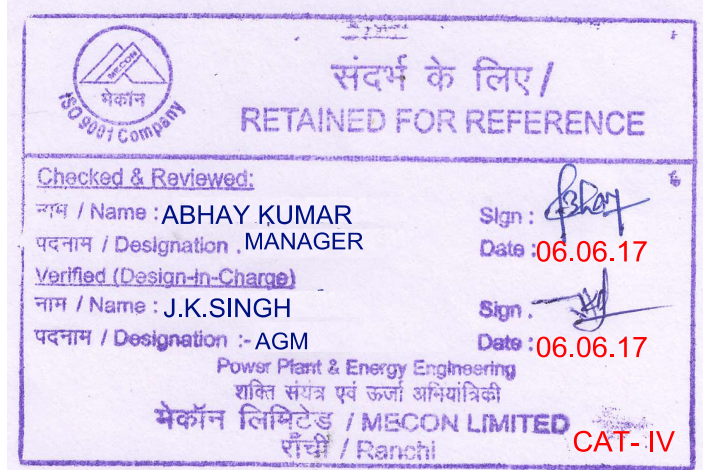

NOTES:

- (a) BOILER & ESP AREA FINISHED FLOOR LEVEL (-) 0.2M WHICH CORRESPONDS TO RL 218.8M.
(b) MILL BAY FINISHED FLOOR LEVEL 0.0M WHICH CORRESPONDS TO RL 219.0M.
- FOR OTHER NOTES, LEGEND & REFERENCE DRAWINGS REFER GENERAL ARRGT.OF BOILER - ELEVATION DRAWING No. 0-00-511-93657 & PLAN DRAWING No. 0-00-511-93658

GENERAL NOTE:

"AT PRESENT THE FOUNDATION AND COLUMN SUPPORT FOR SCR SYSTEM ARE BEING PROVIDED BASED ON AN ASSUMED LOAD OF 1100 MT. ANY MODIFICATION / CHANGES AS REQUIRED TO INSTALL THE SCR SYSTEM AT A LATER DATE SHALL BE TAKEN CARE BY THE AGENCY INSTALLING THE SCR SYSTEM".

REV	DATE	ALT	BY	CHK	APP
01	30.05.2017	CHD	K.Ashok Kumar	APPD	Chandrabhatla

1. GENERAL NOTE ADDED.
2. REVISED AS PER CUSTOMER/CONSULTANT COMMENTS 07.02.02.2017.

CUSTOMER	NTPC-SAIL POWER COMPANY (P) LIMITED
CONSULTANT	(मैकॉन लिमिटेड) MECON LIMITED
PROJECT	ROURKELA PP-II EXPANSION PROJECT (1X250 MW) 810 TPH; 155 Kg/cm ² (g); 540°C
DRWN	M.DHARMARAJU
CHECKED	K.ASHOK & CHEMALATHA
APPROVED	L.ALBERT WILLIAM
DATE	17-01-2017
SCALE	1:100
TITLE	FLOOR PLAN AT EL.23300
DRG No.	0-00-512-93691
REV.	01

CUSTOMER No. 6022