


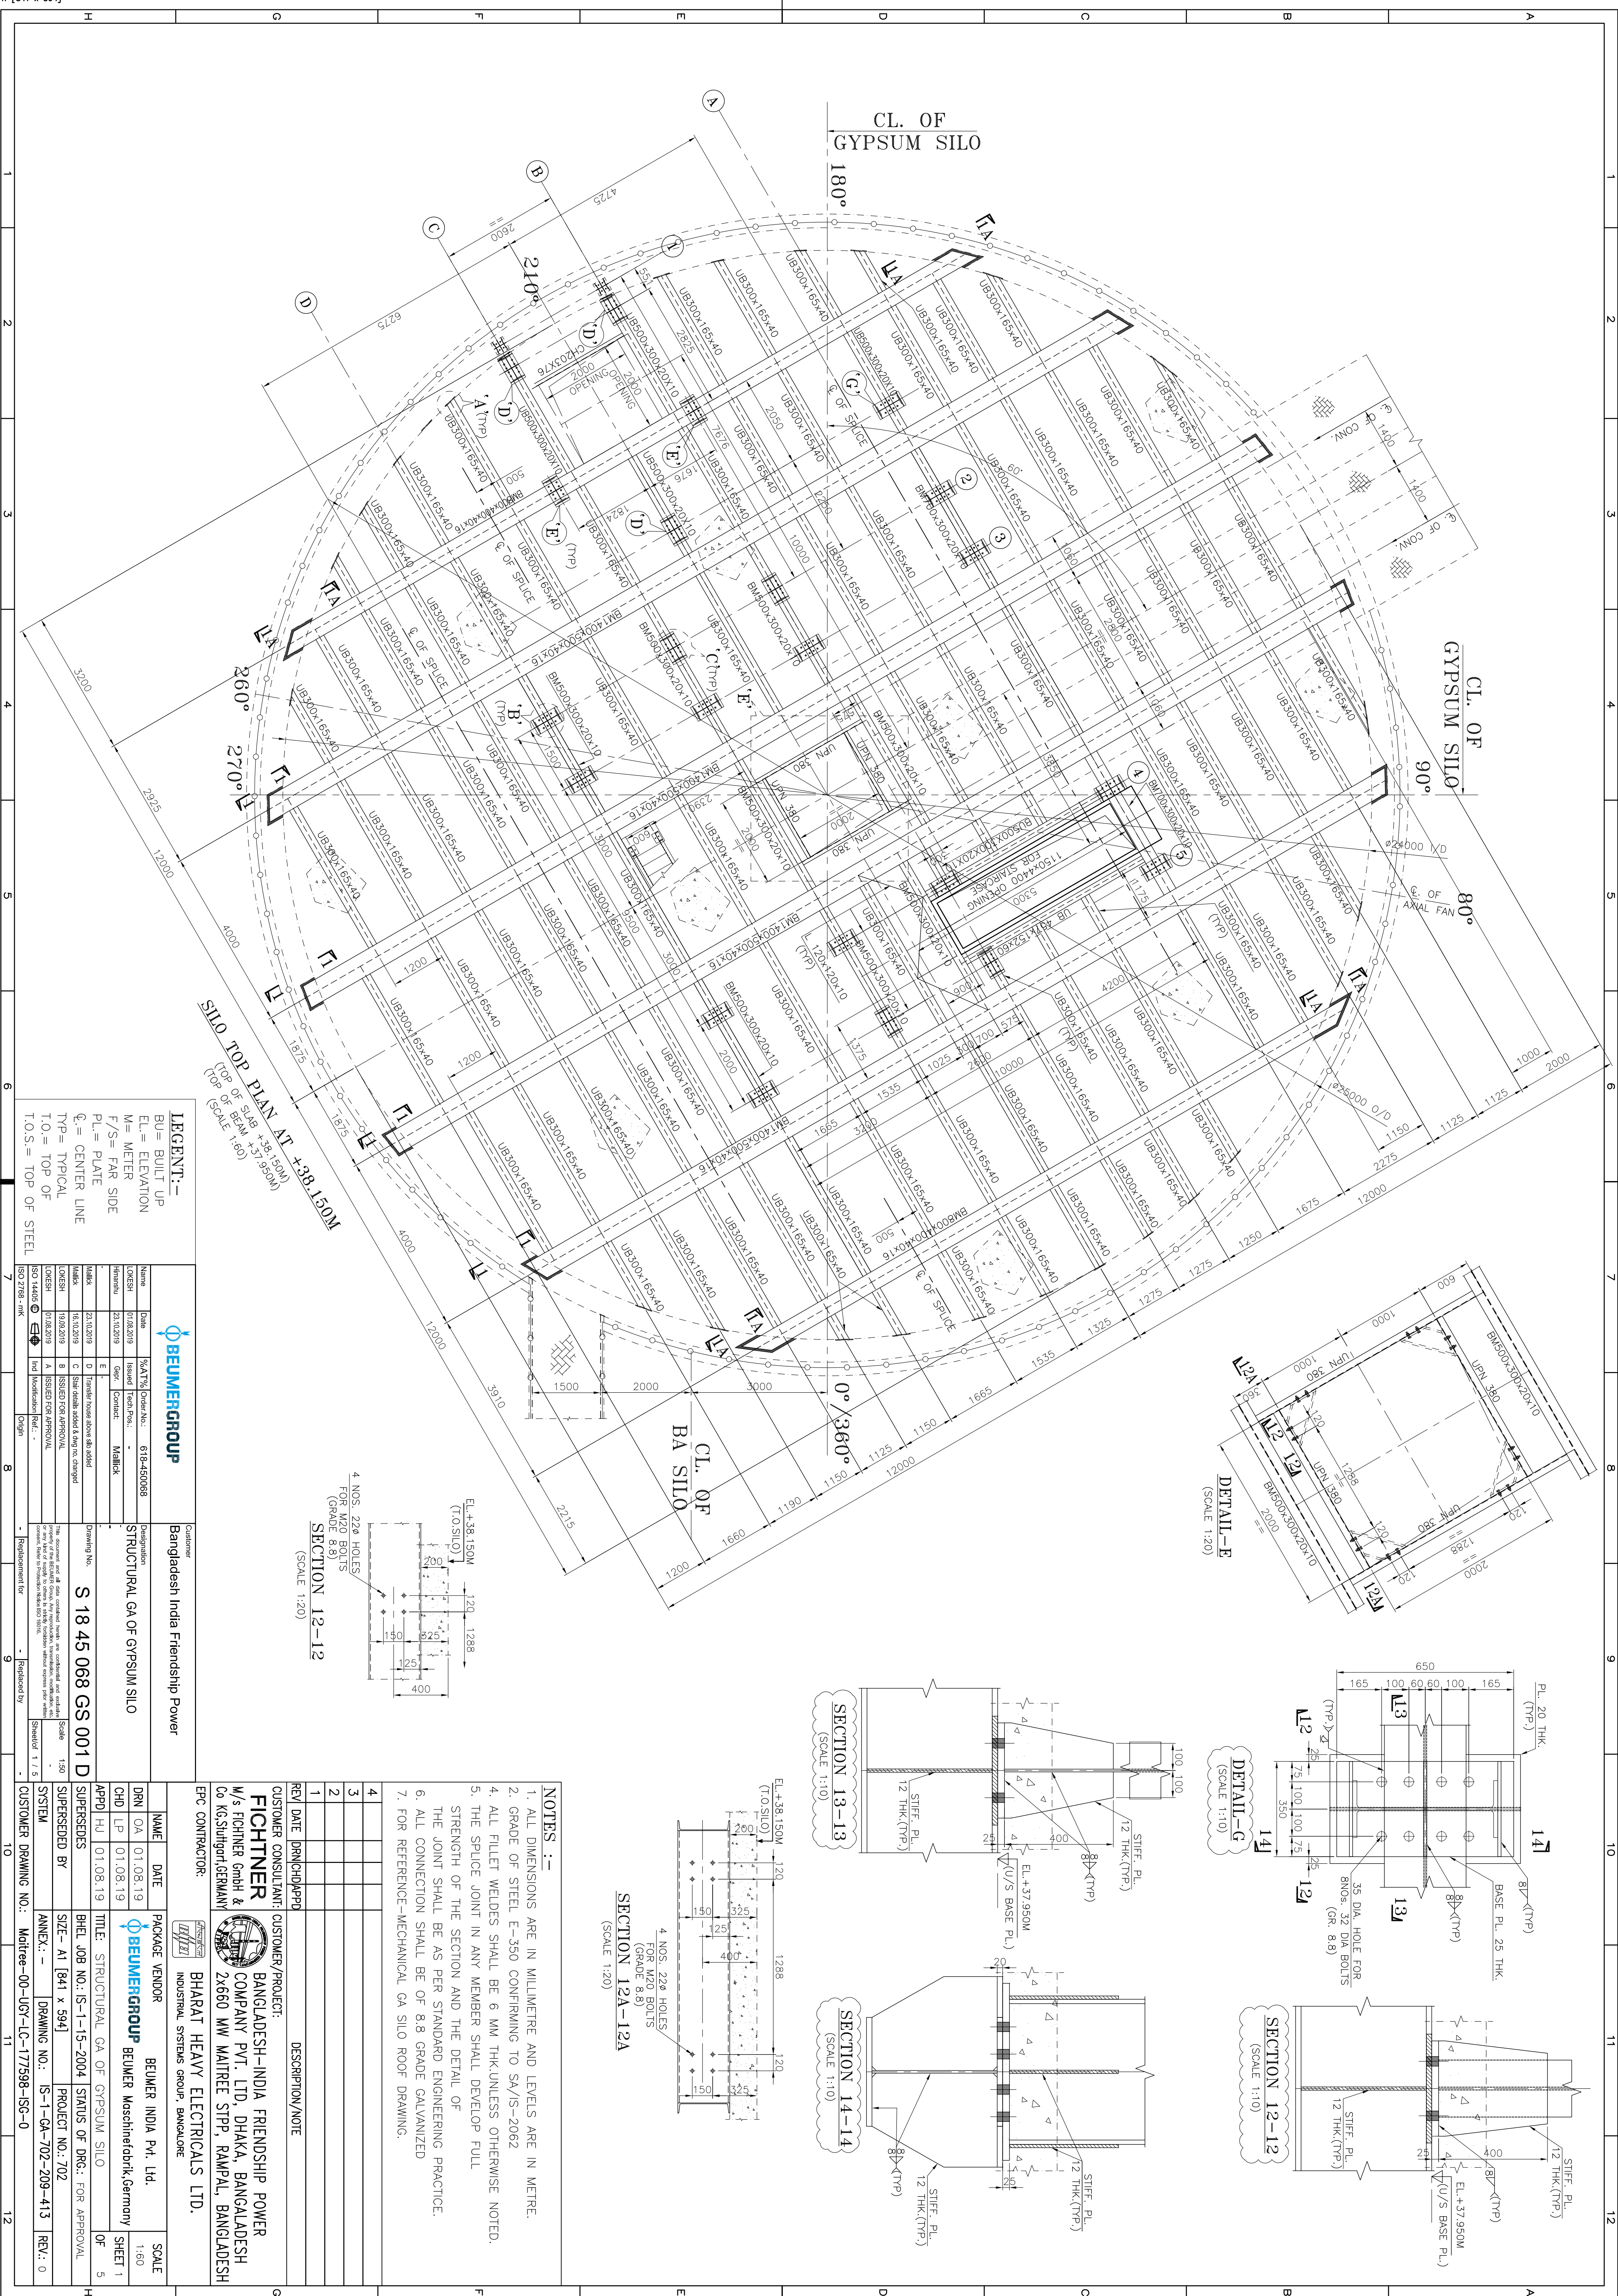
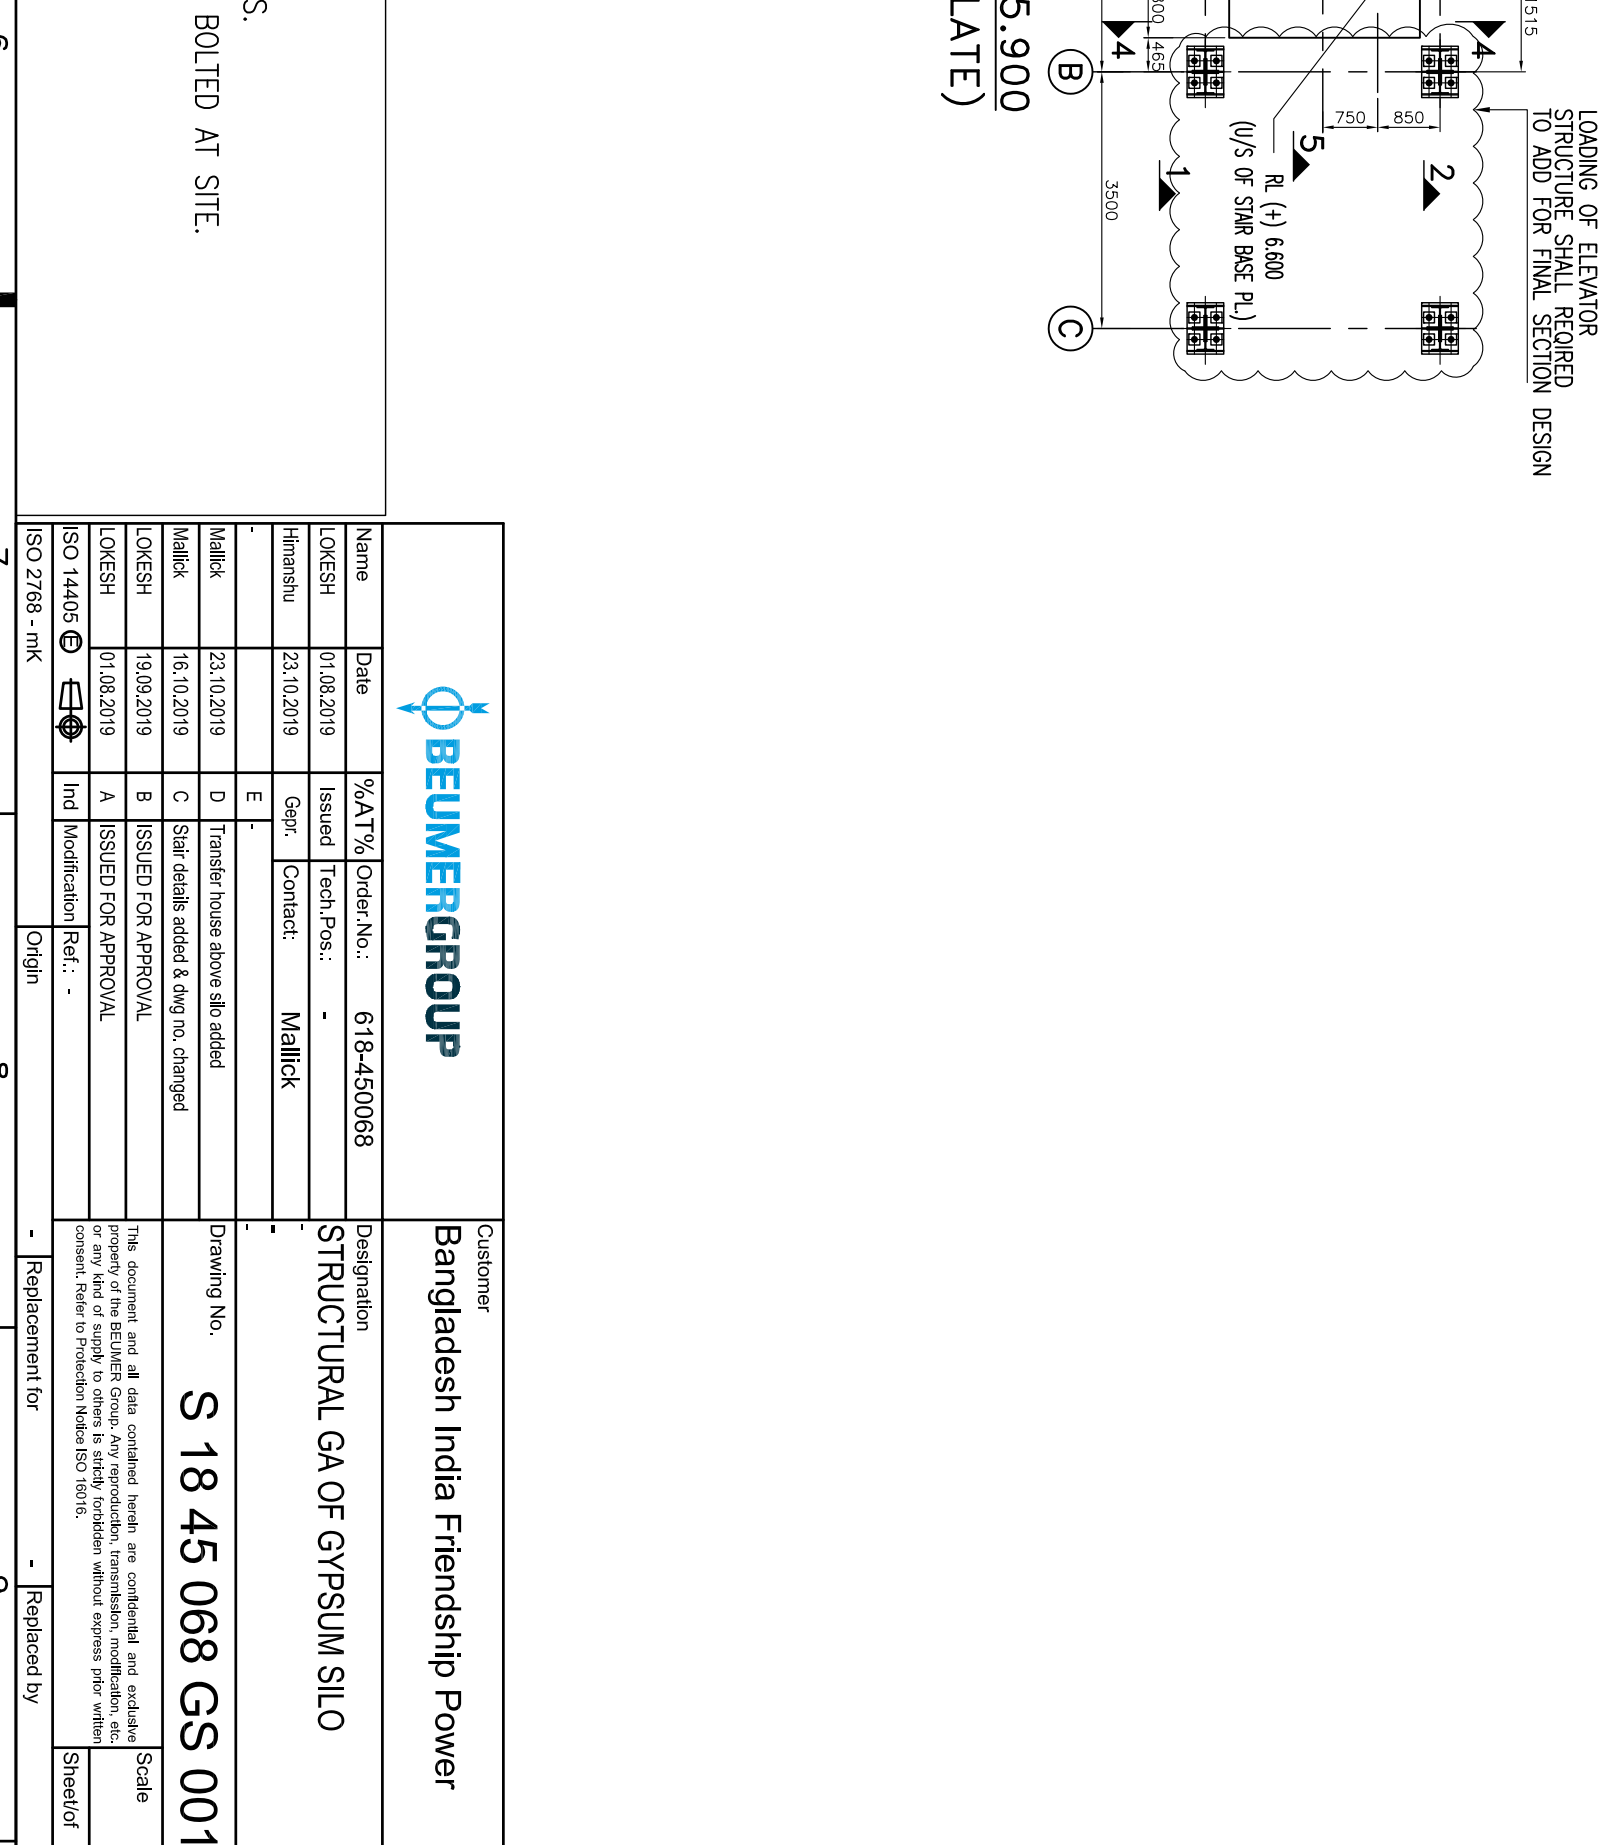
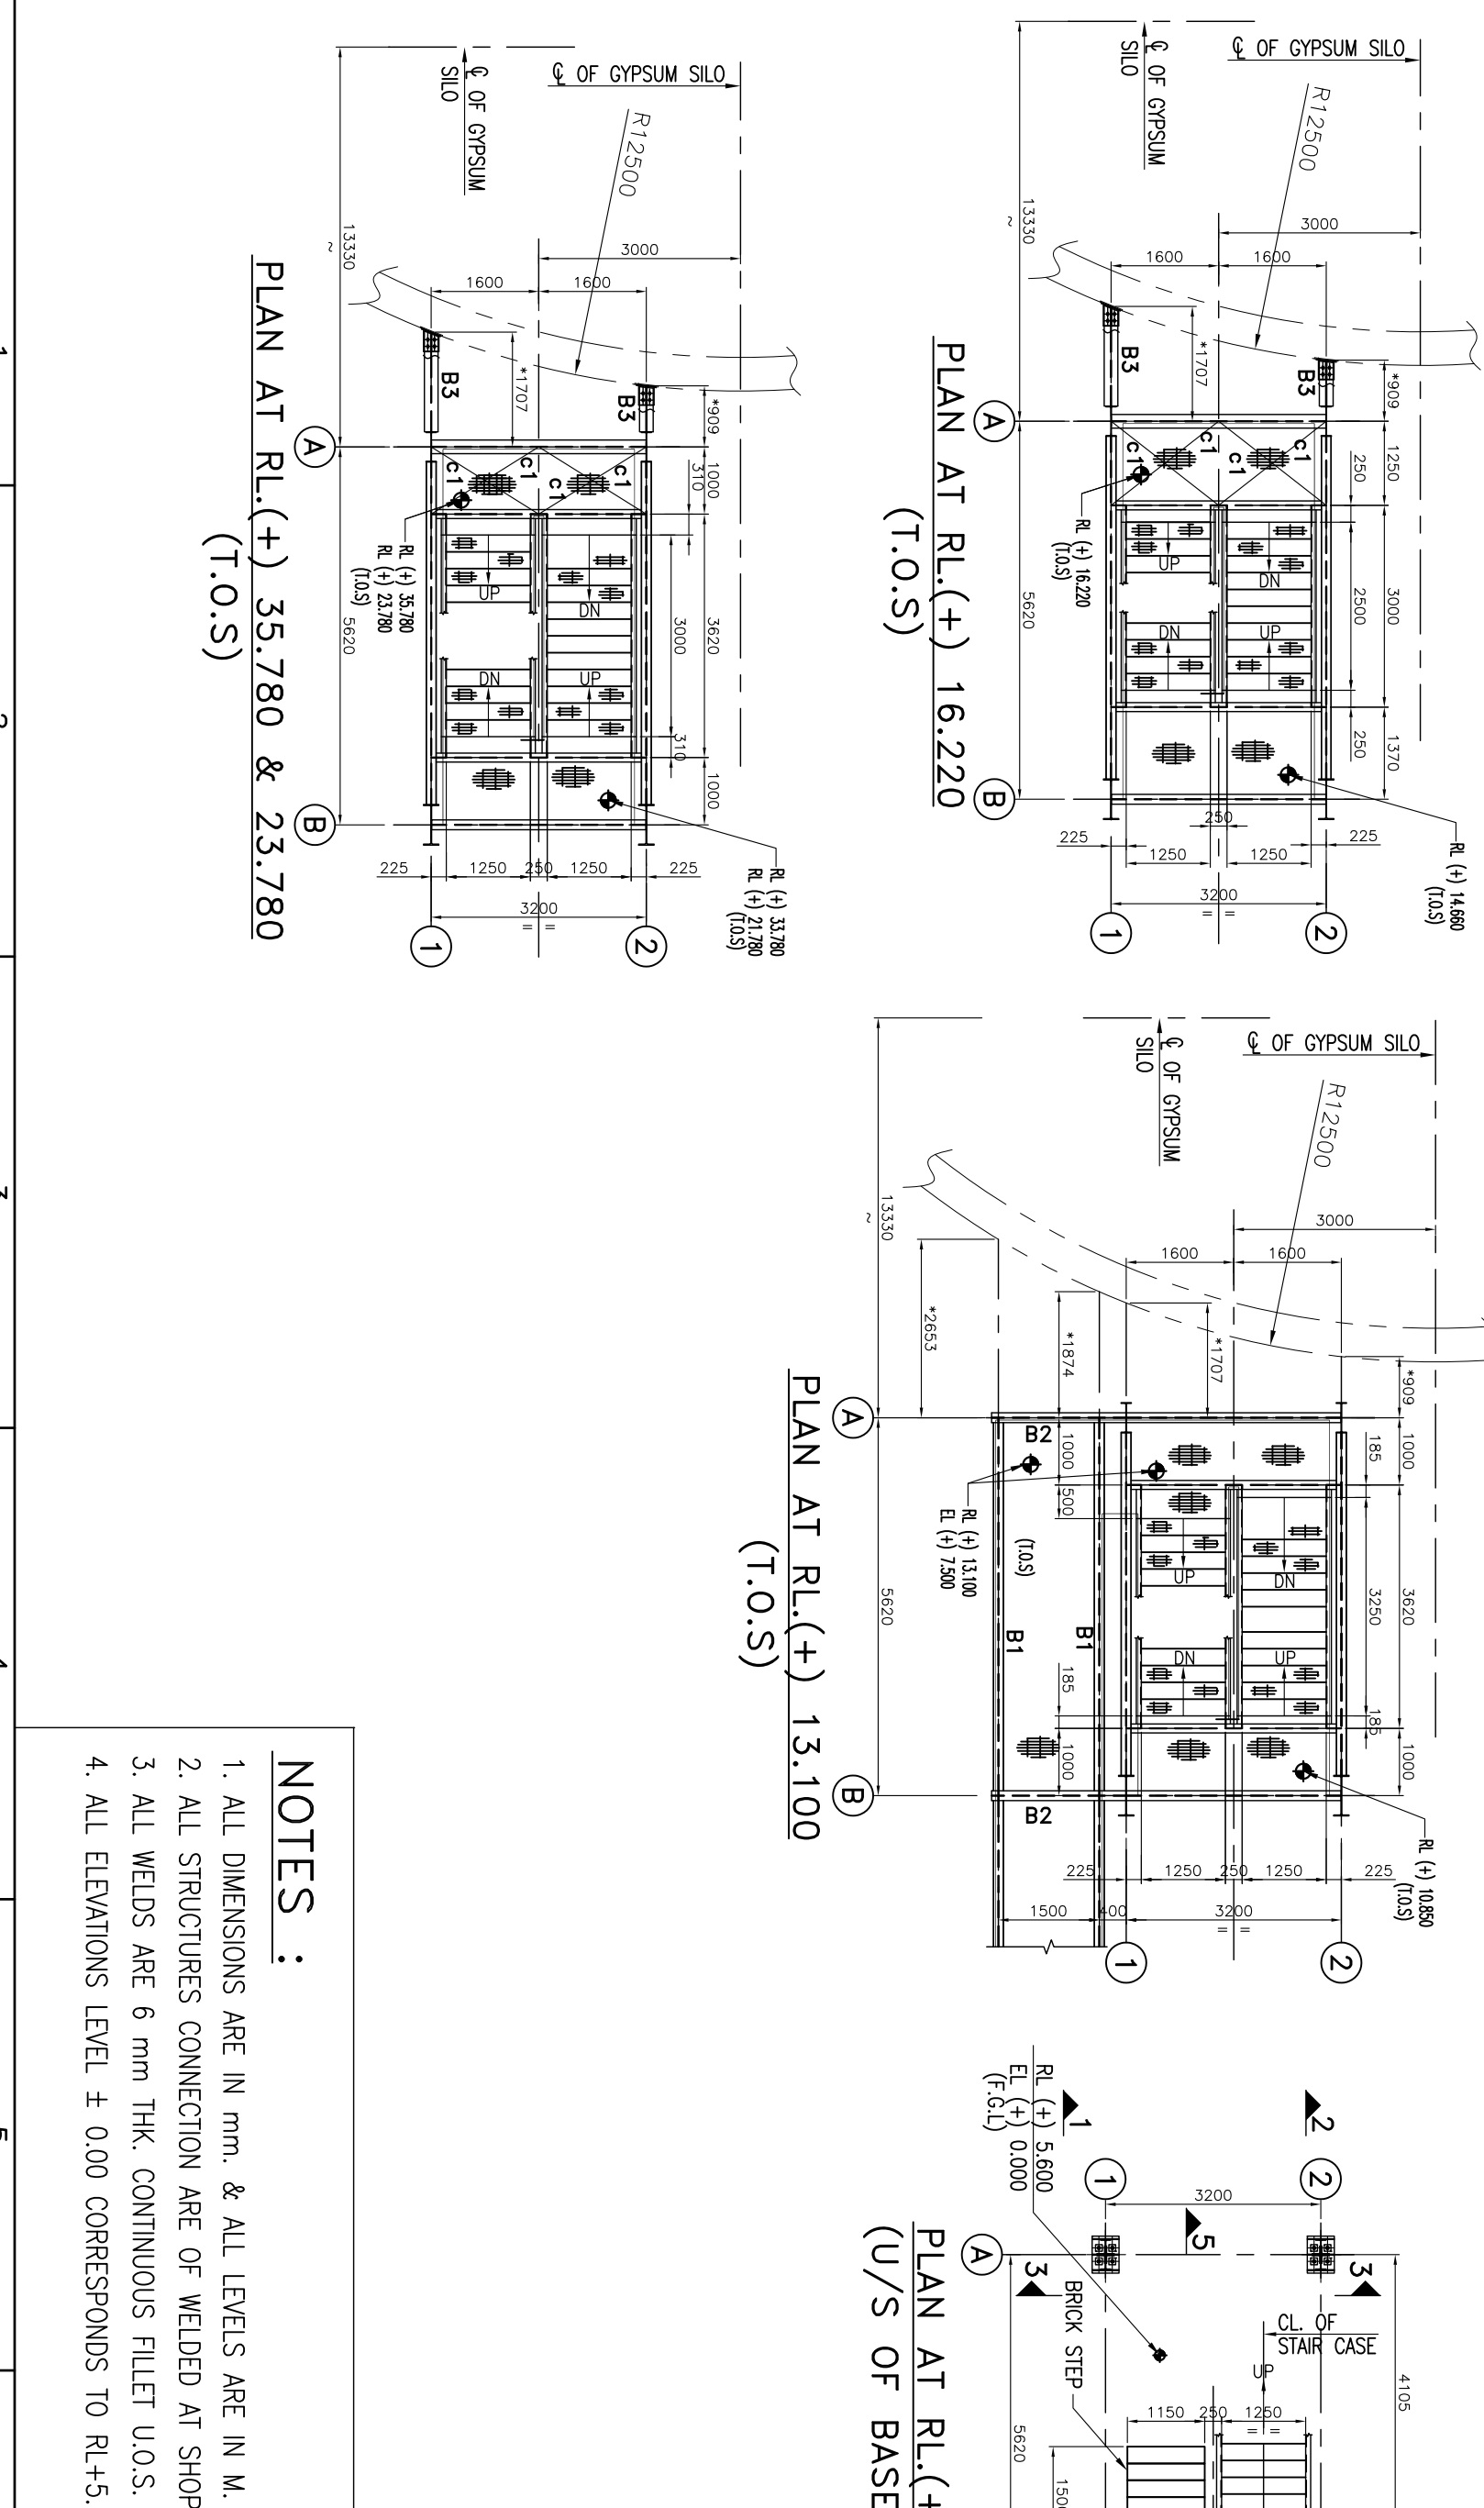
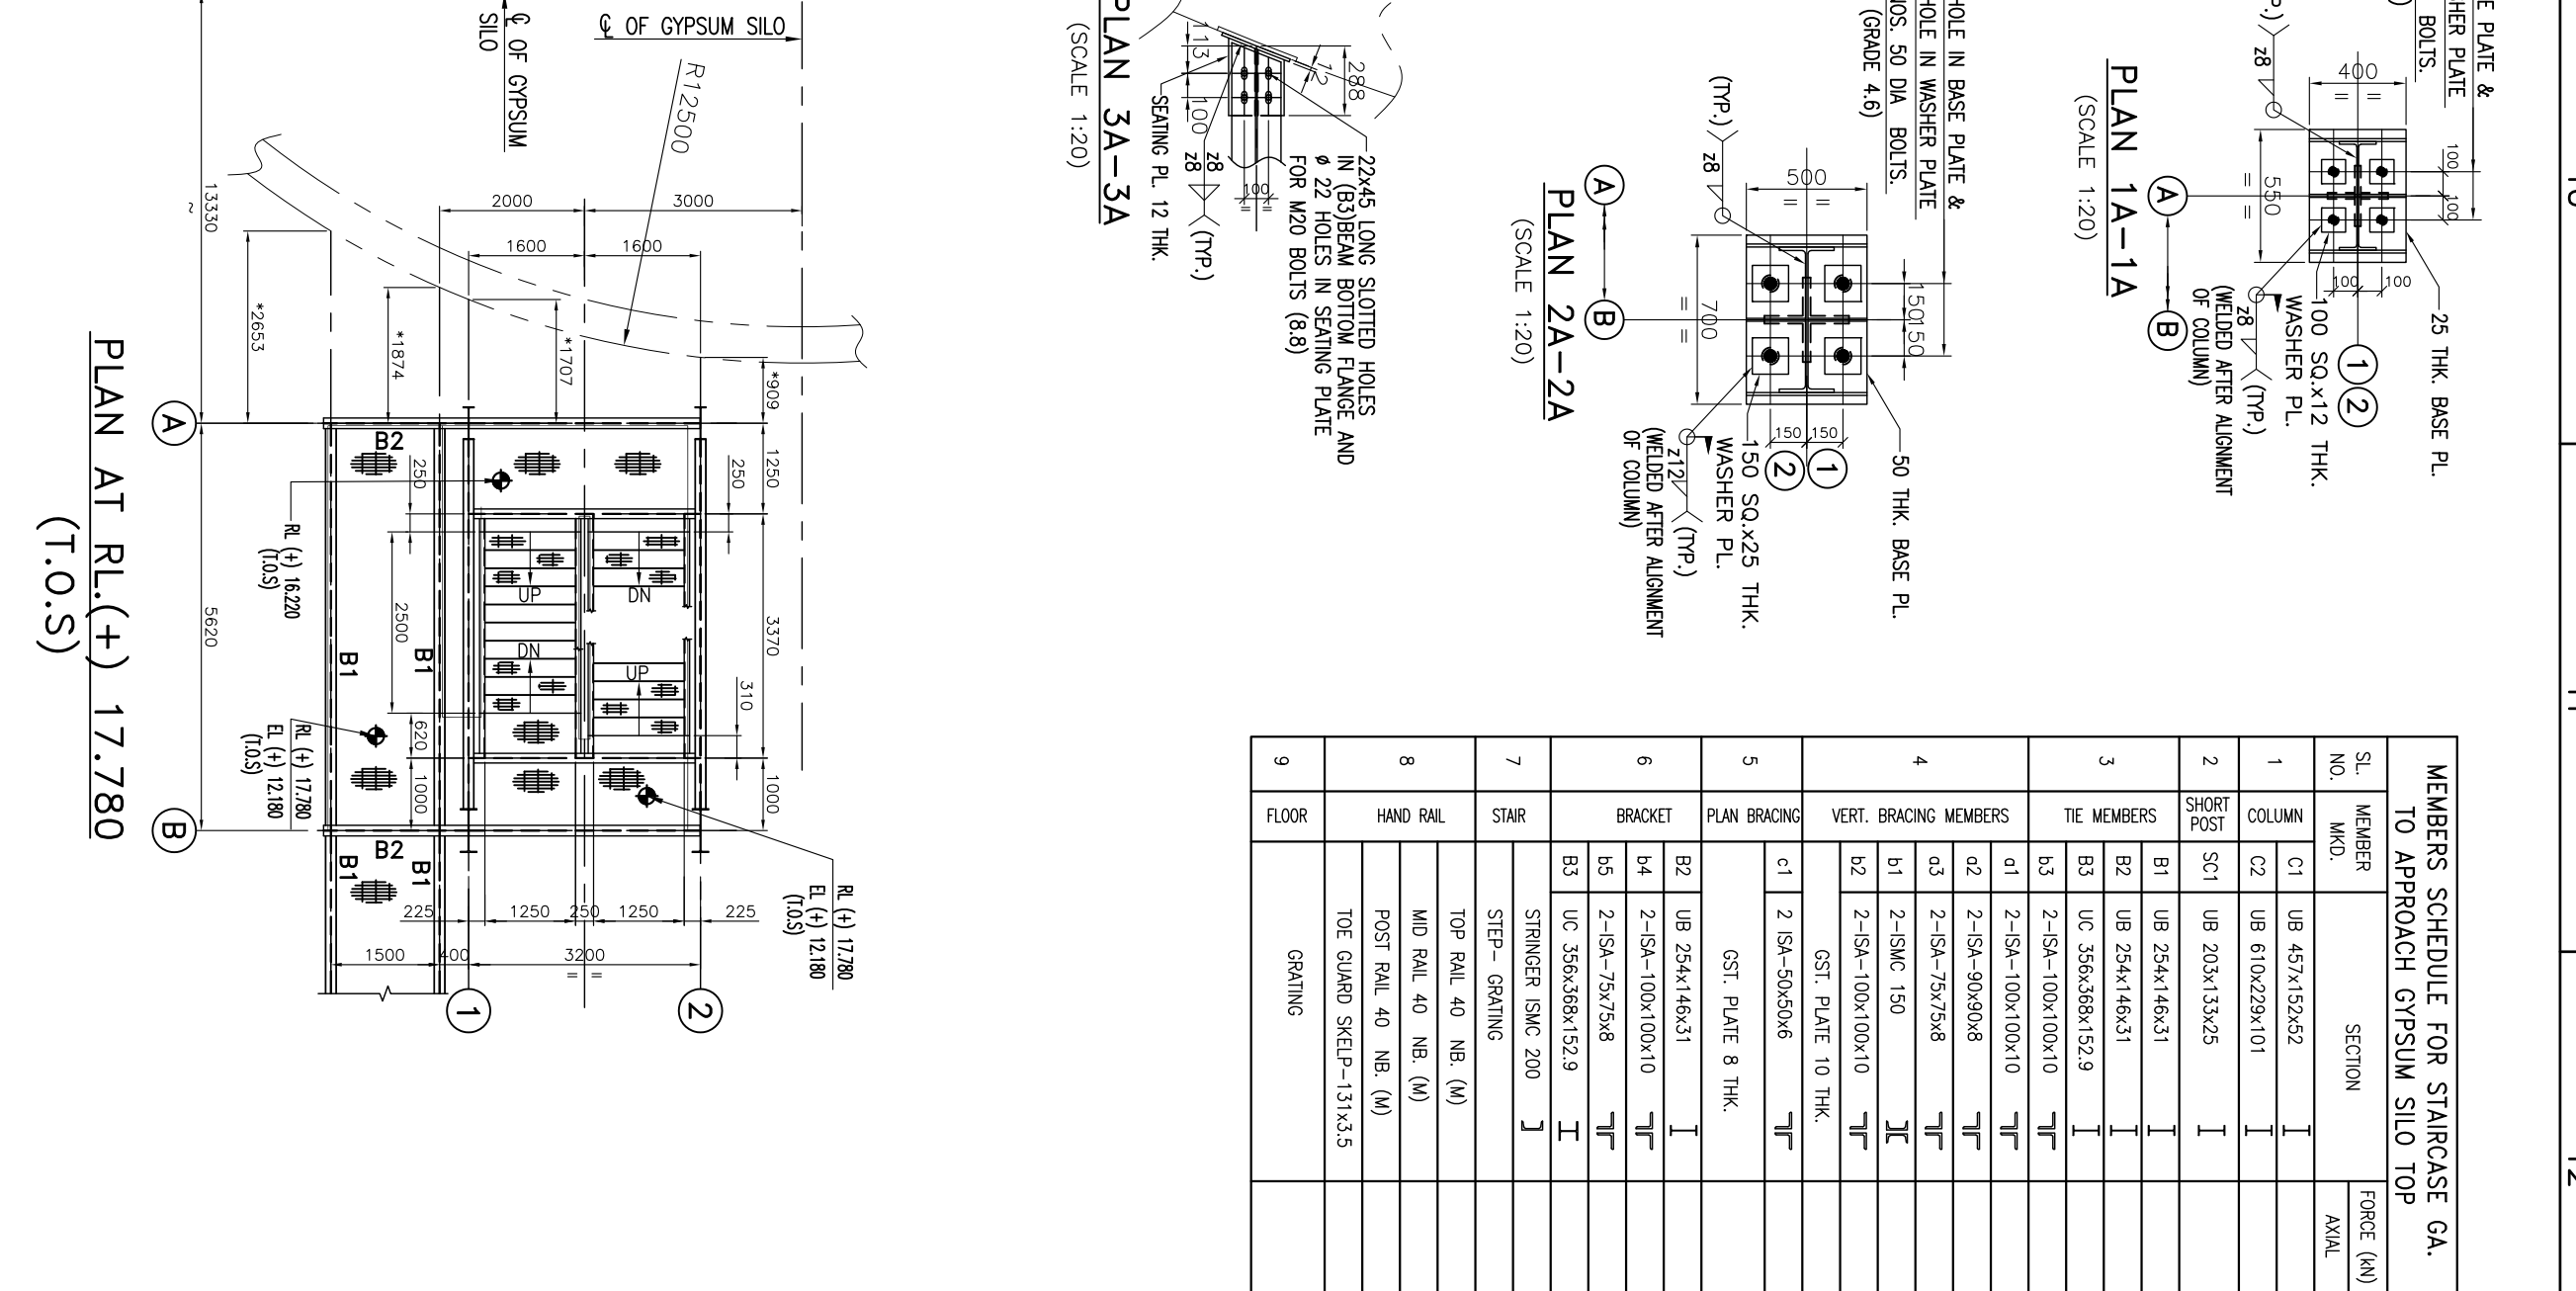
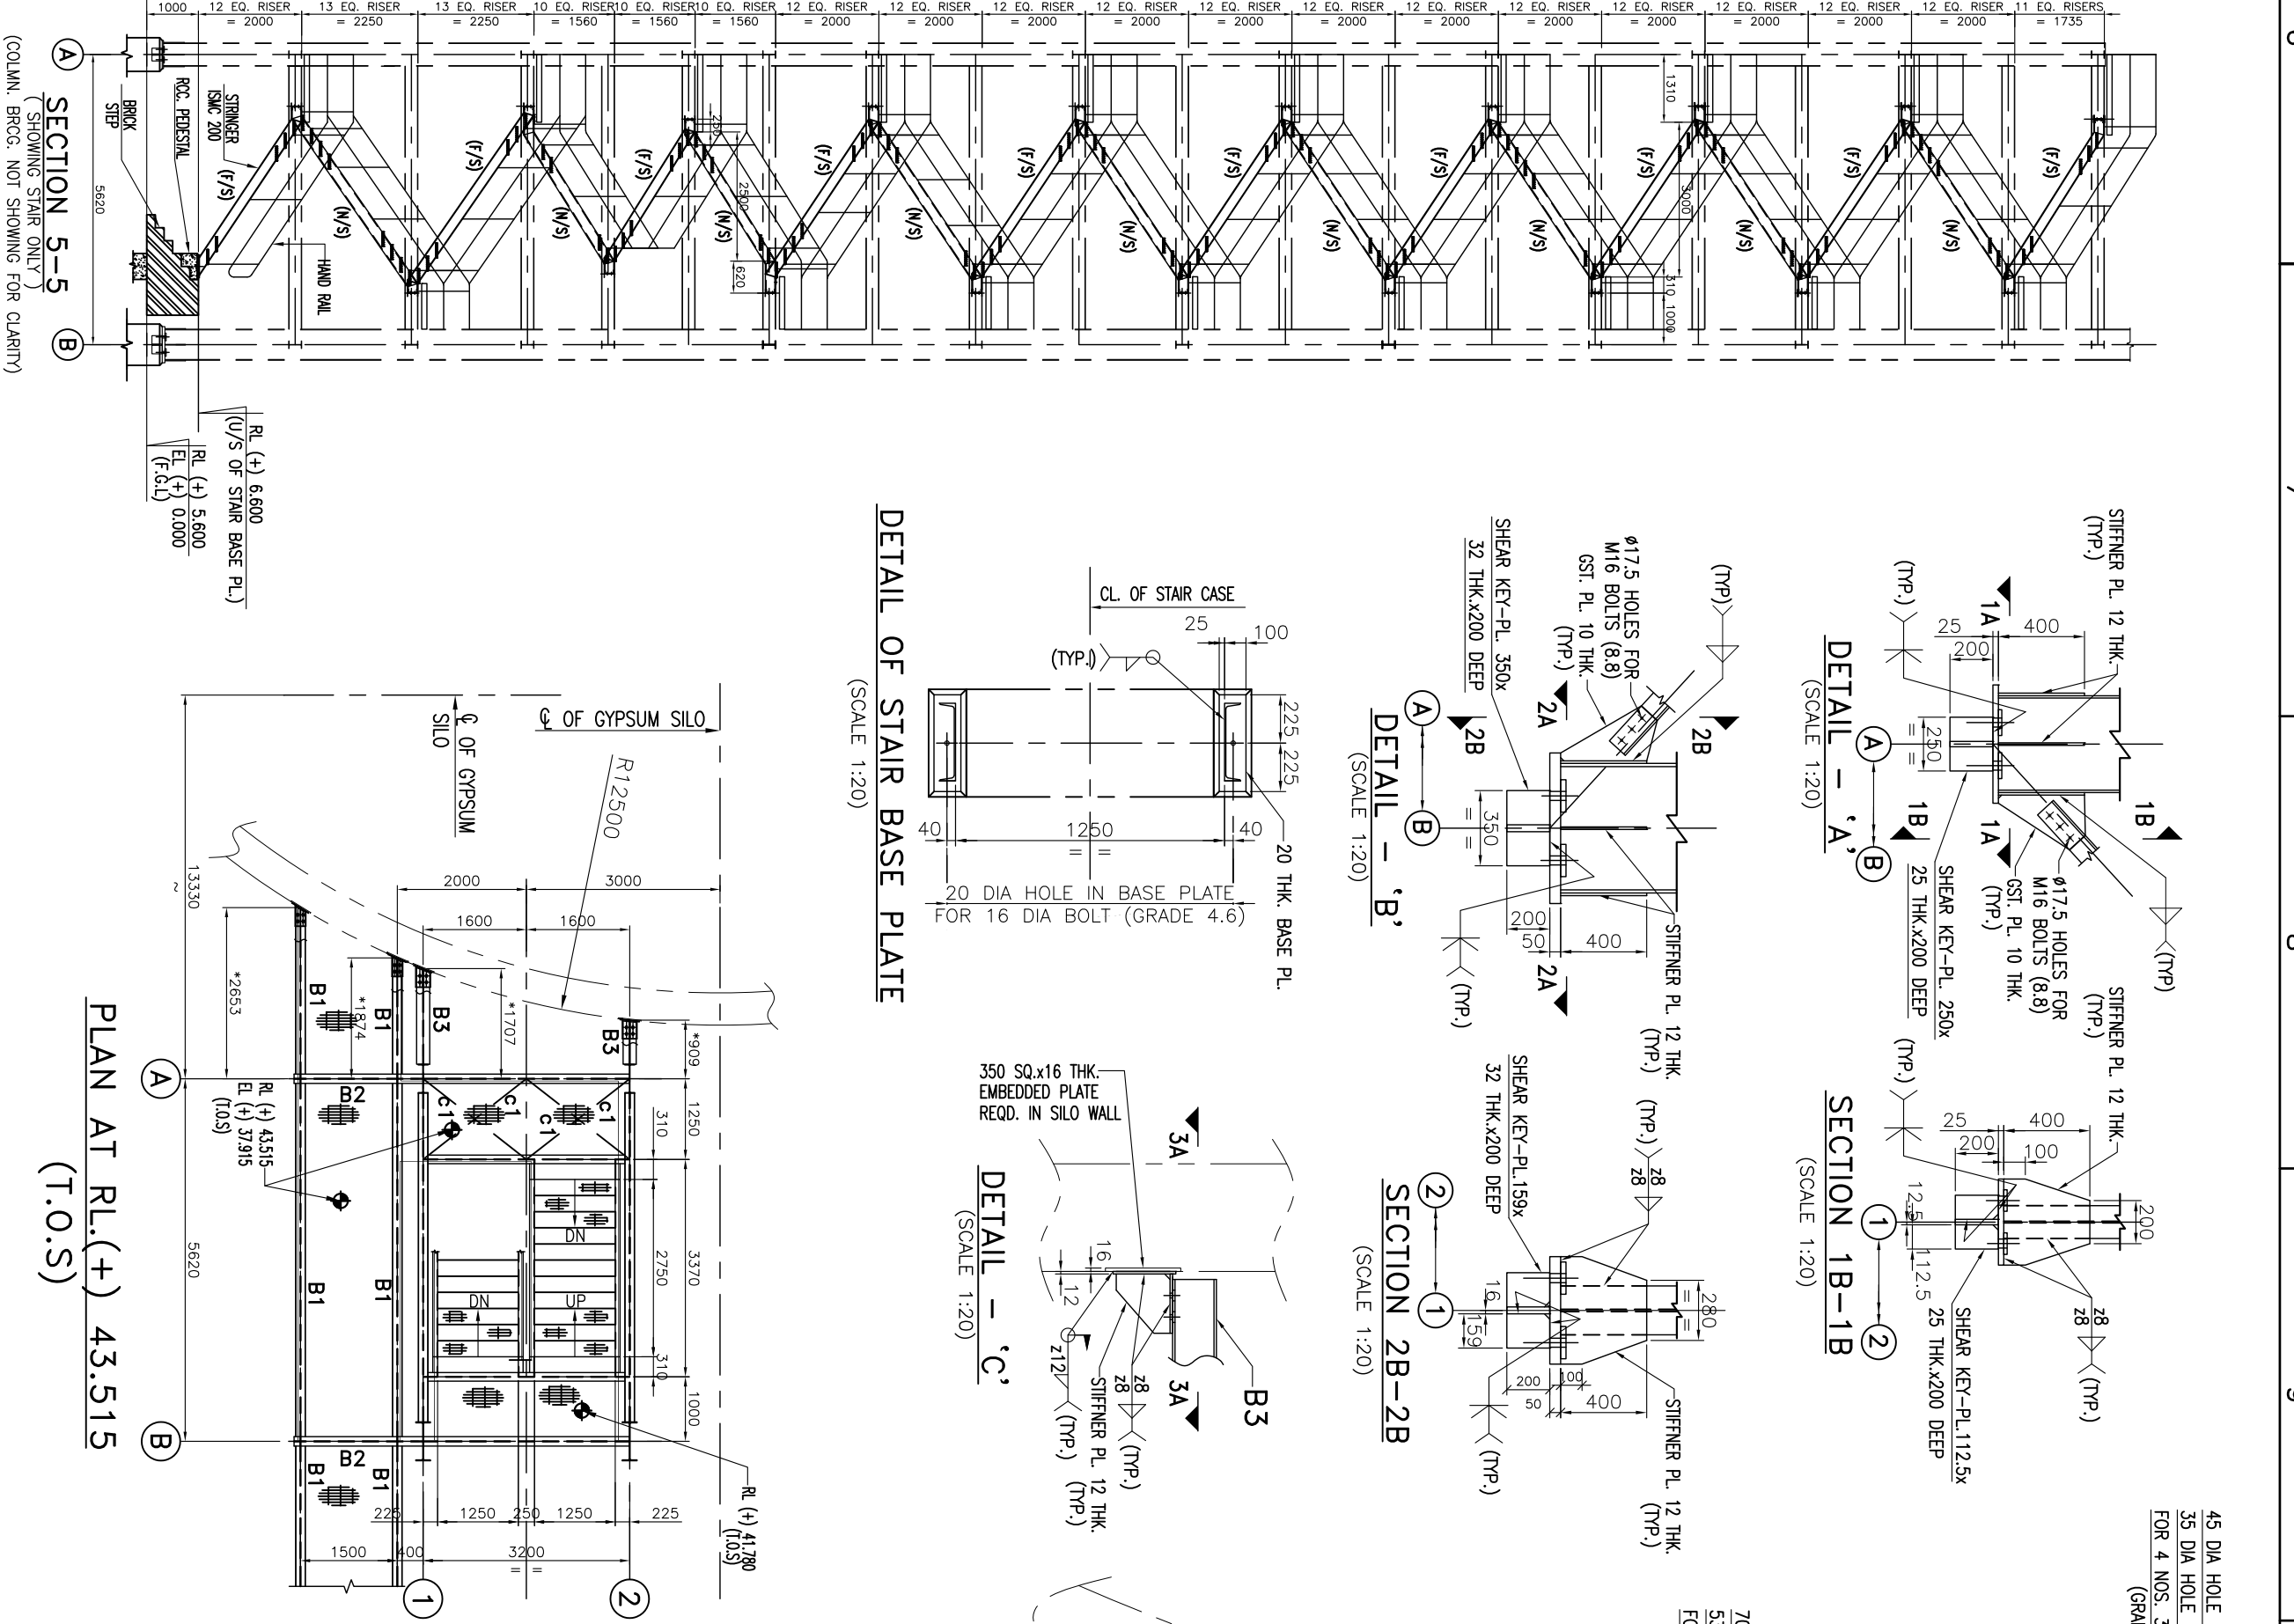
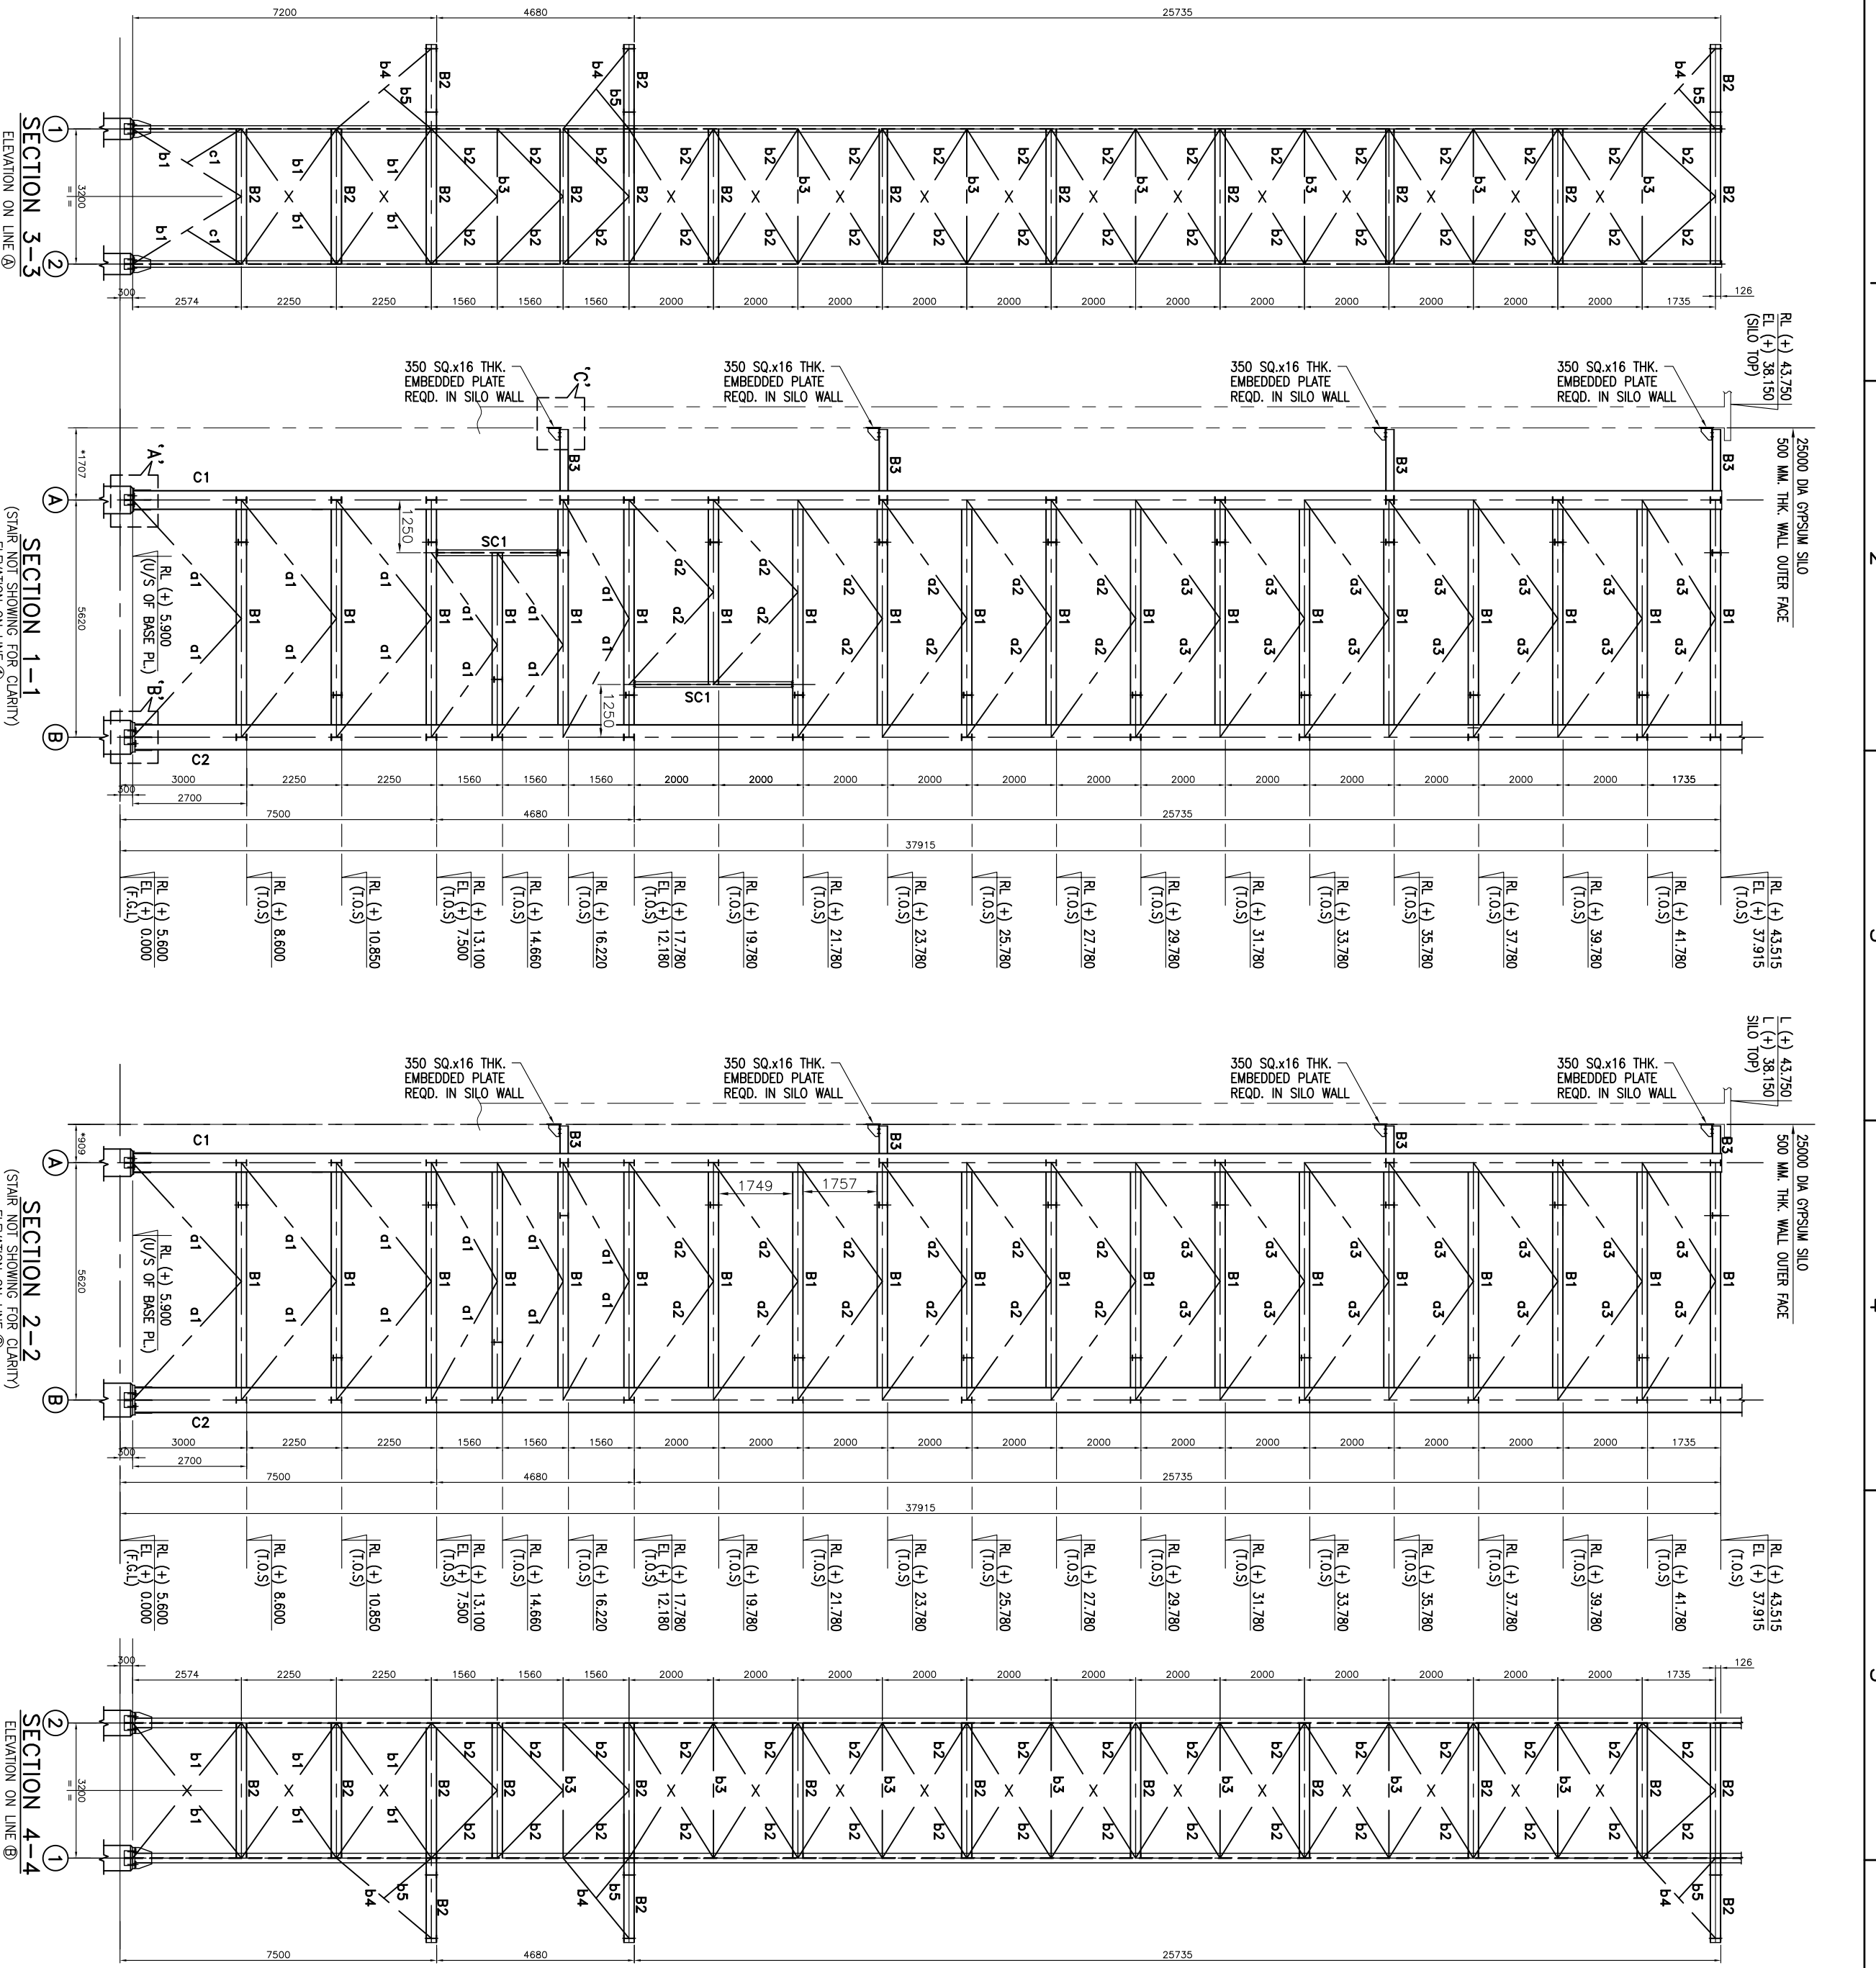


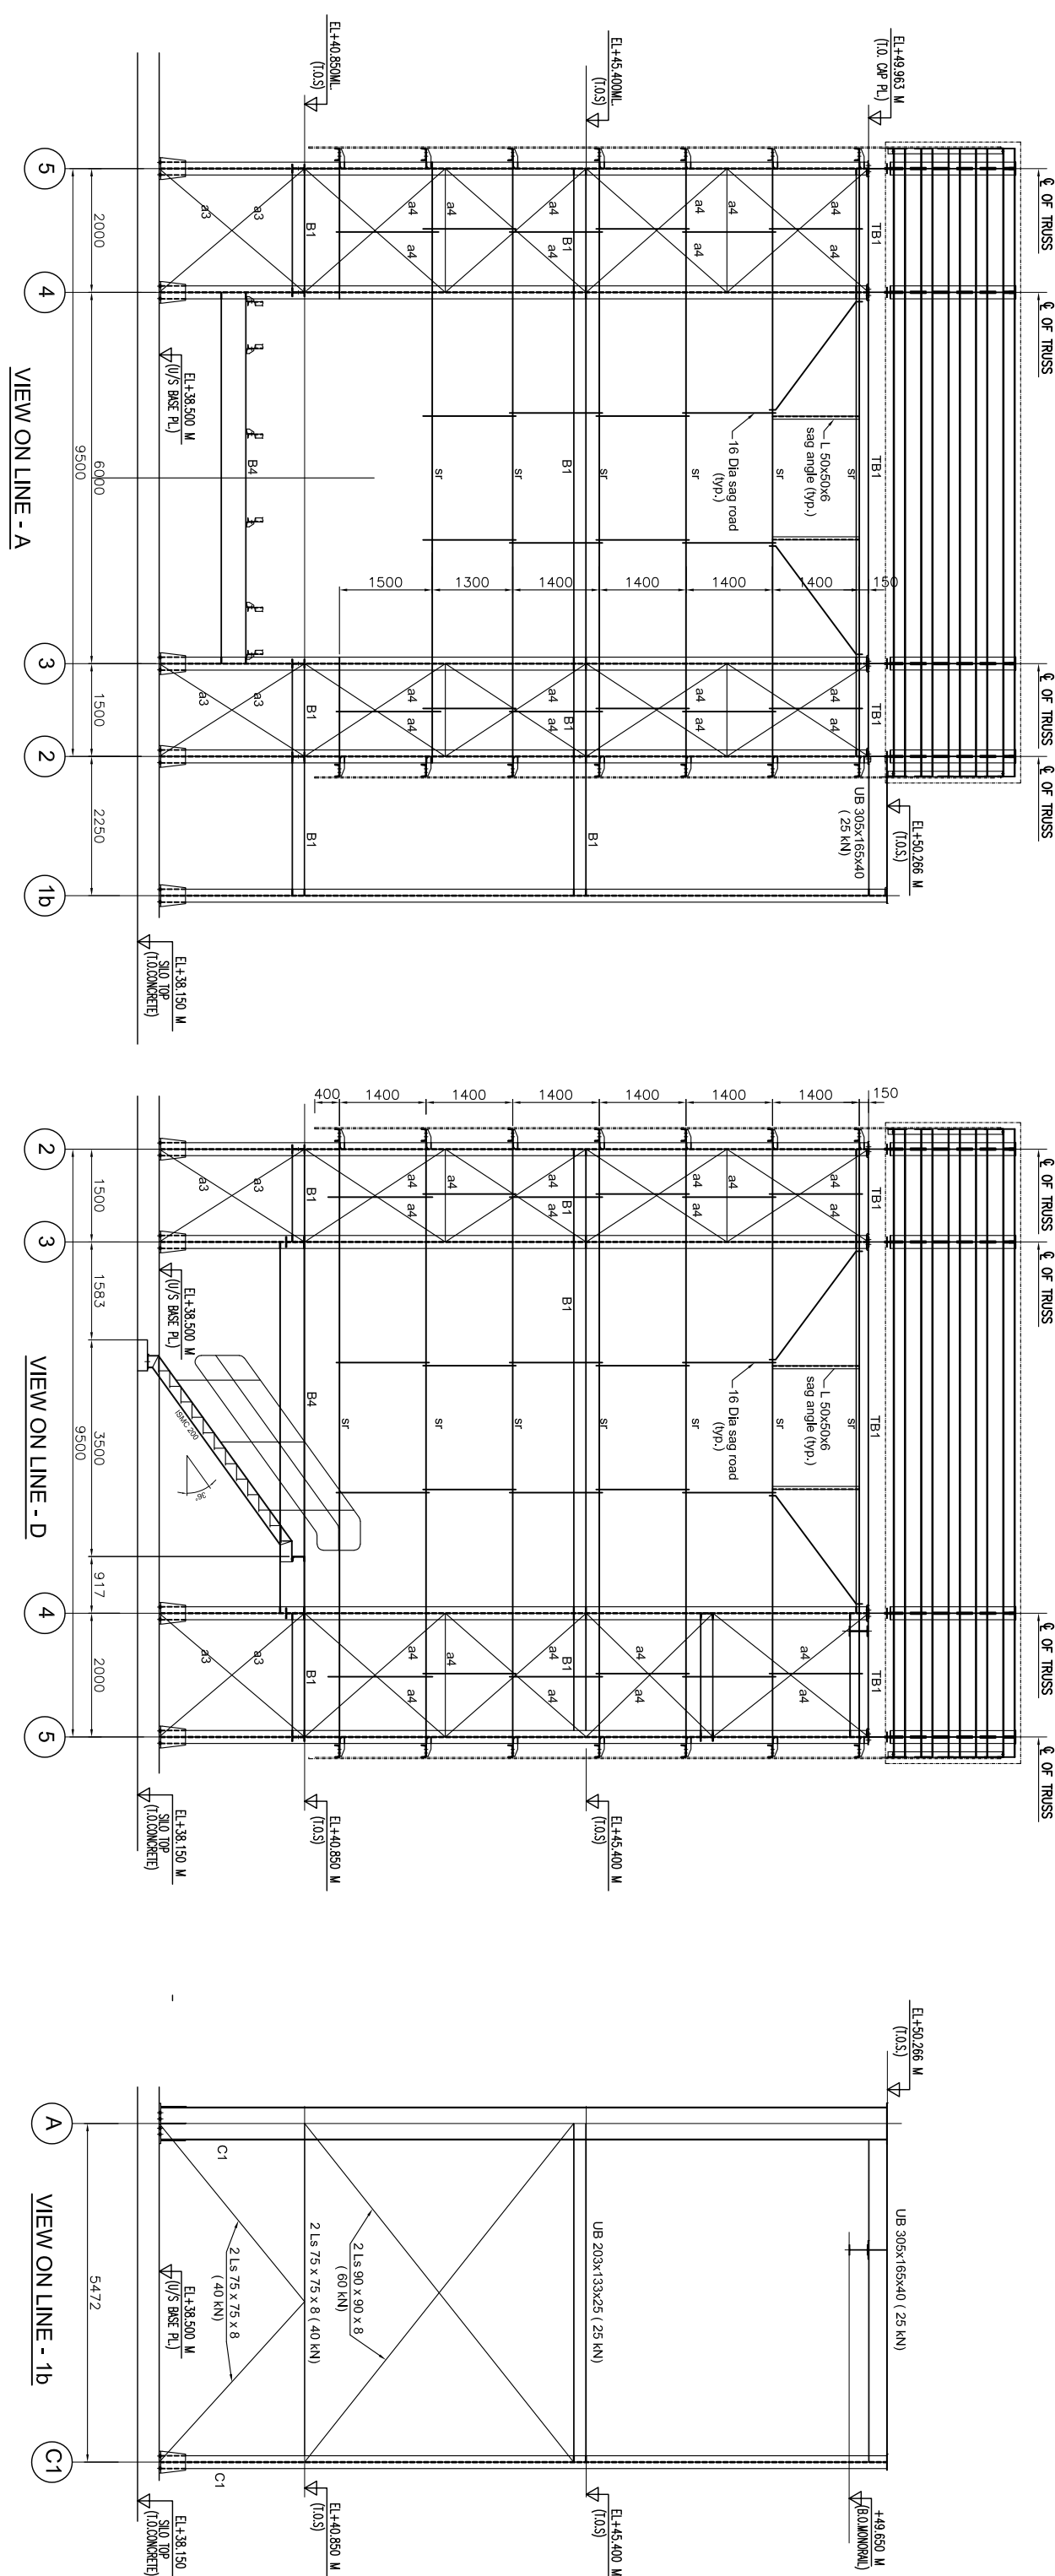

MEMBERS SCHEDULE FOR STAIRCASE GA. TO APPROACH GYPSIUM SILO TOP			
NO.	MEMBERS	SECTION	FORCE (kN)
1	100 SQ.112 THK.		
2	100 SQ.112 THK.		
3	100 SQ.112 THK.		
4	100 SQ.112 THK.		
5	100 SQ.112 THK.		
6	100 SQ.112 THK.		
7	100 SQ.112 THK.		
8	100 SQ.112 THK.		
9	100 SQ.112 THK.		

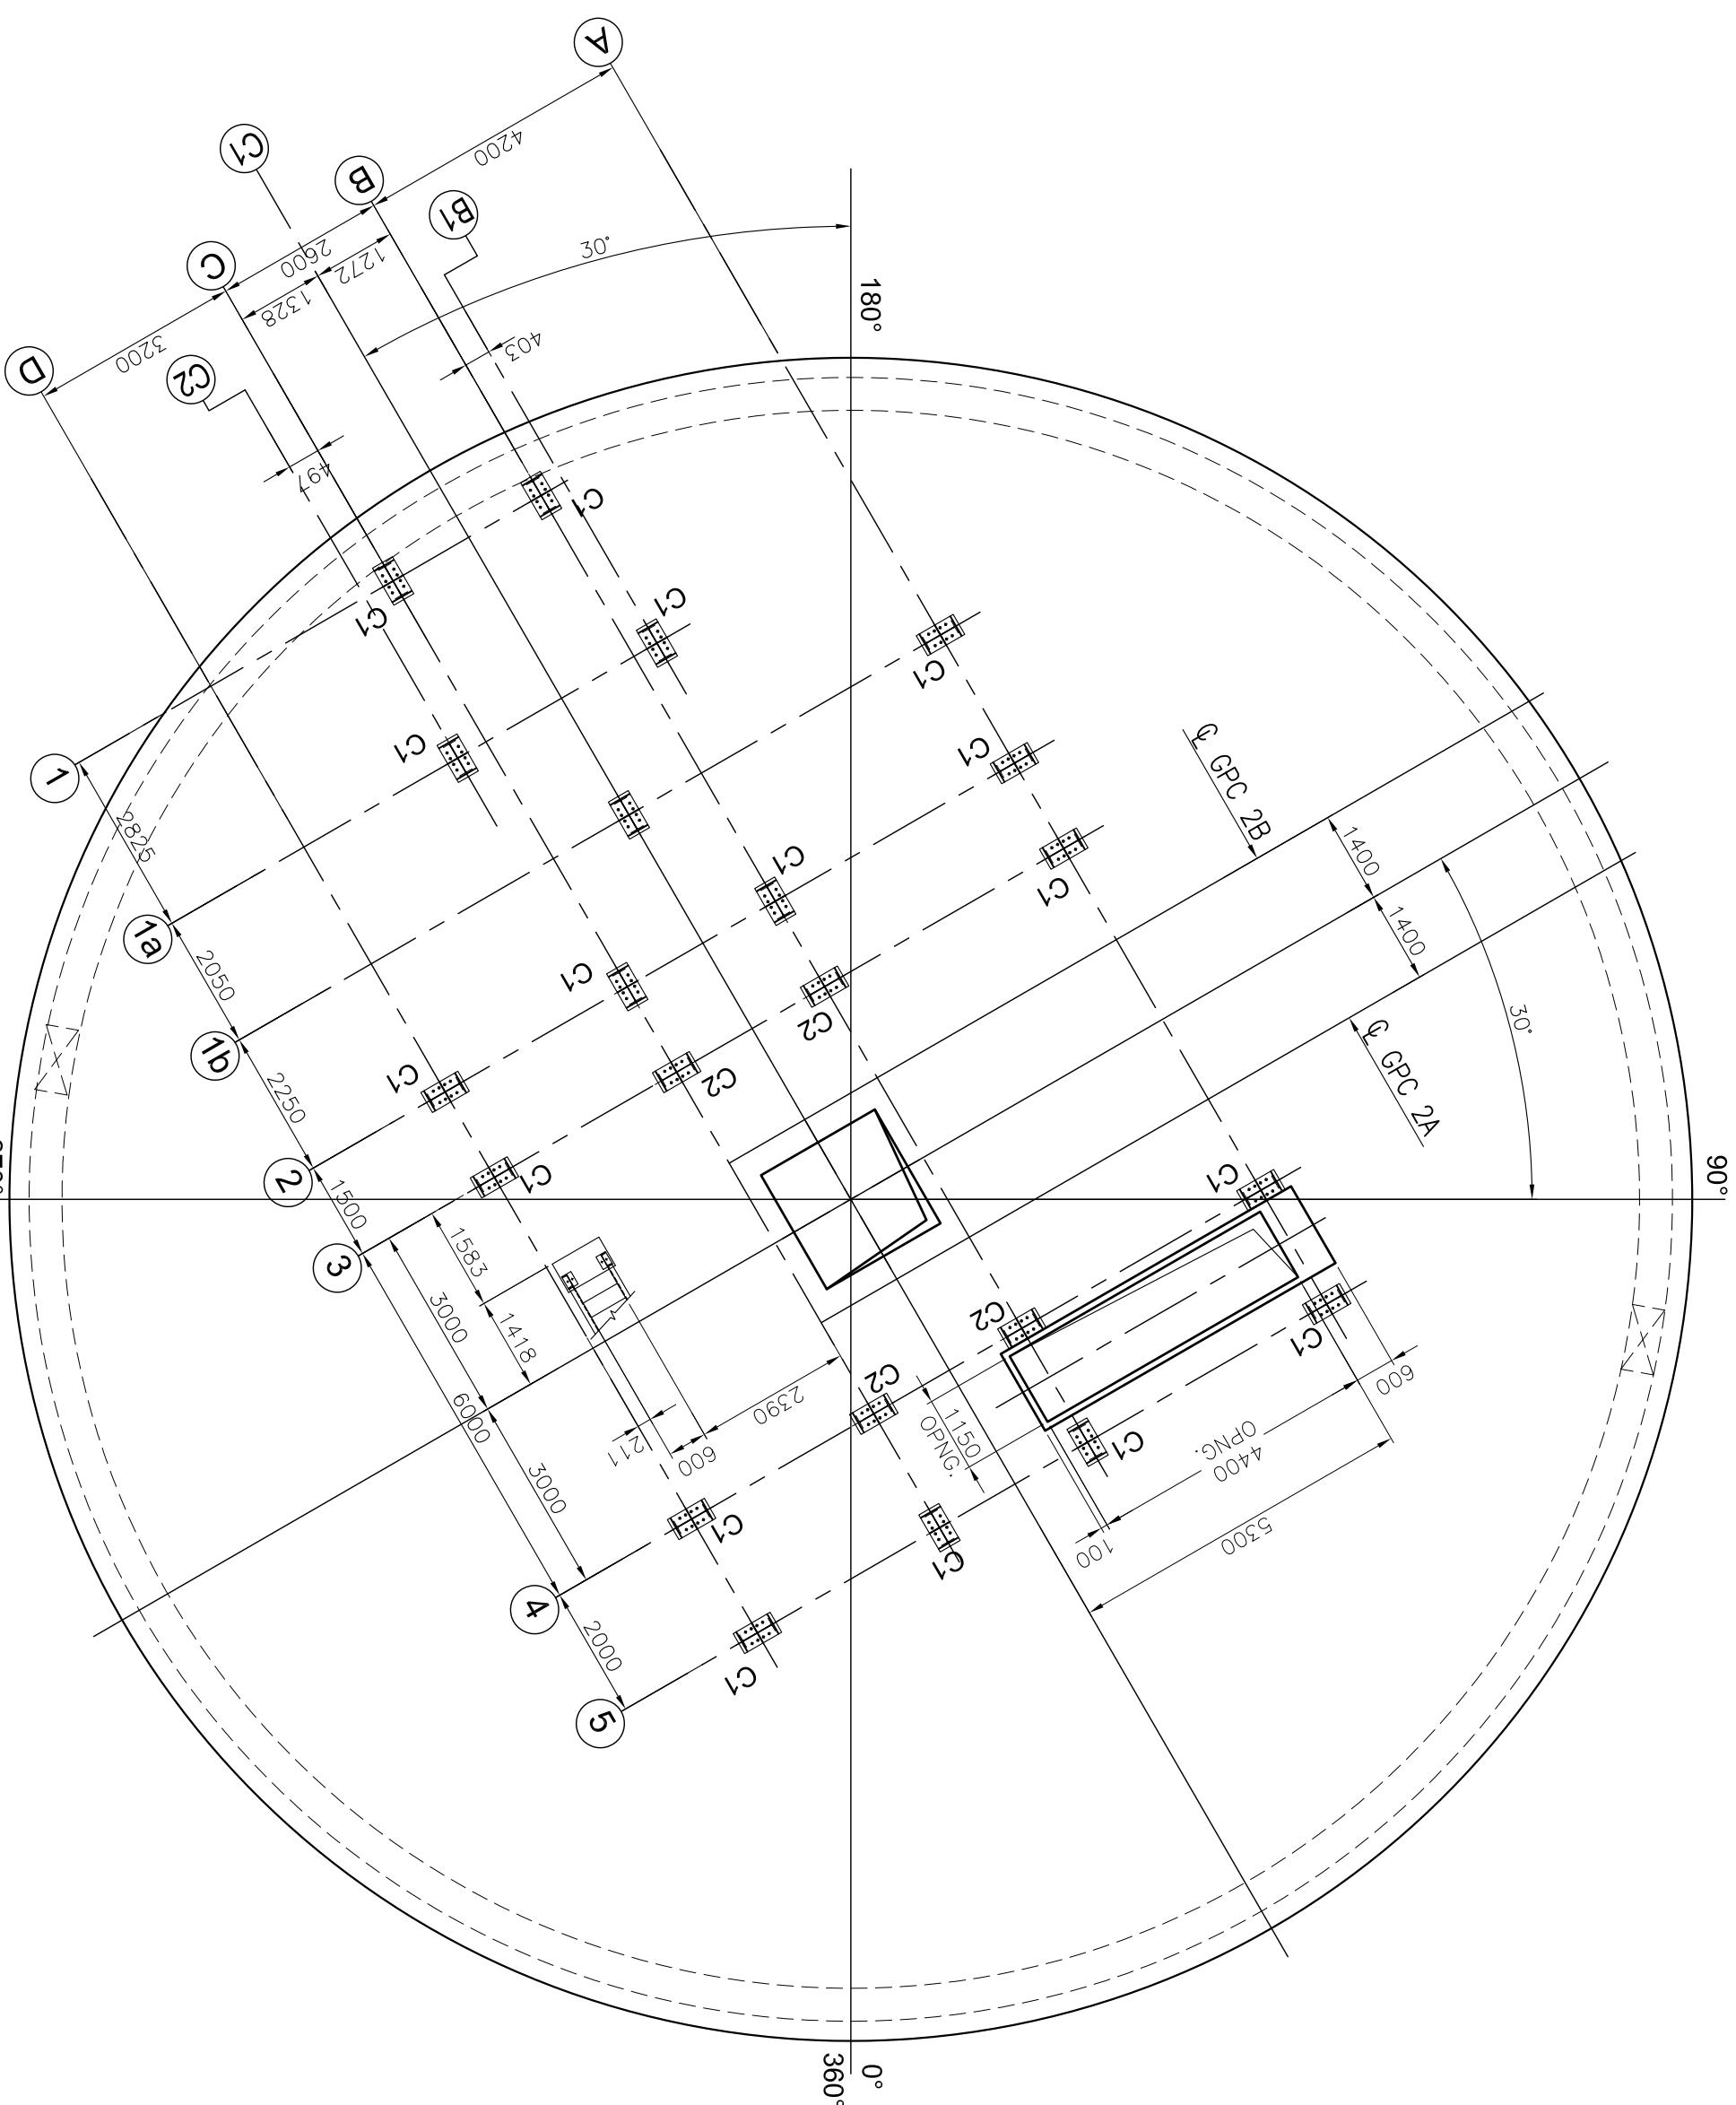


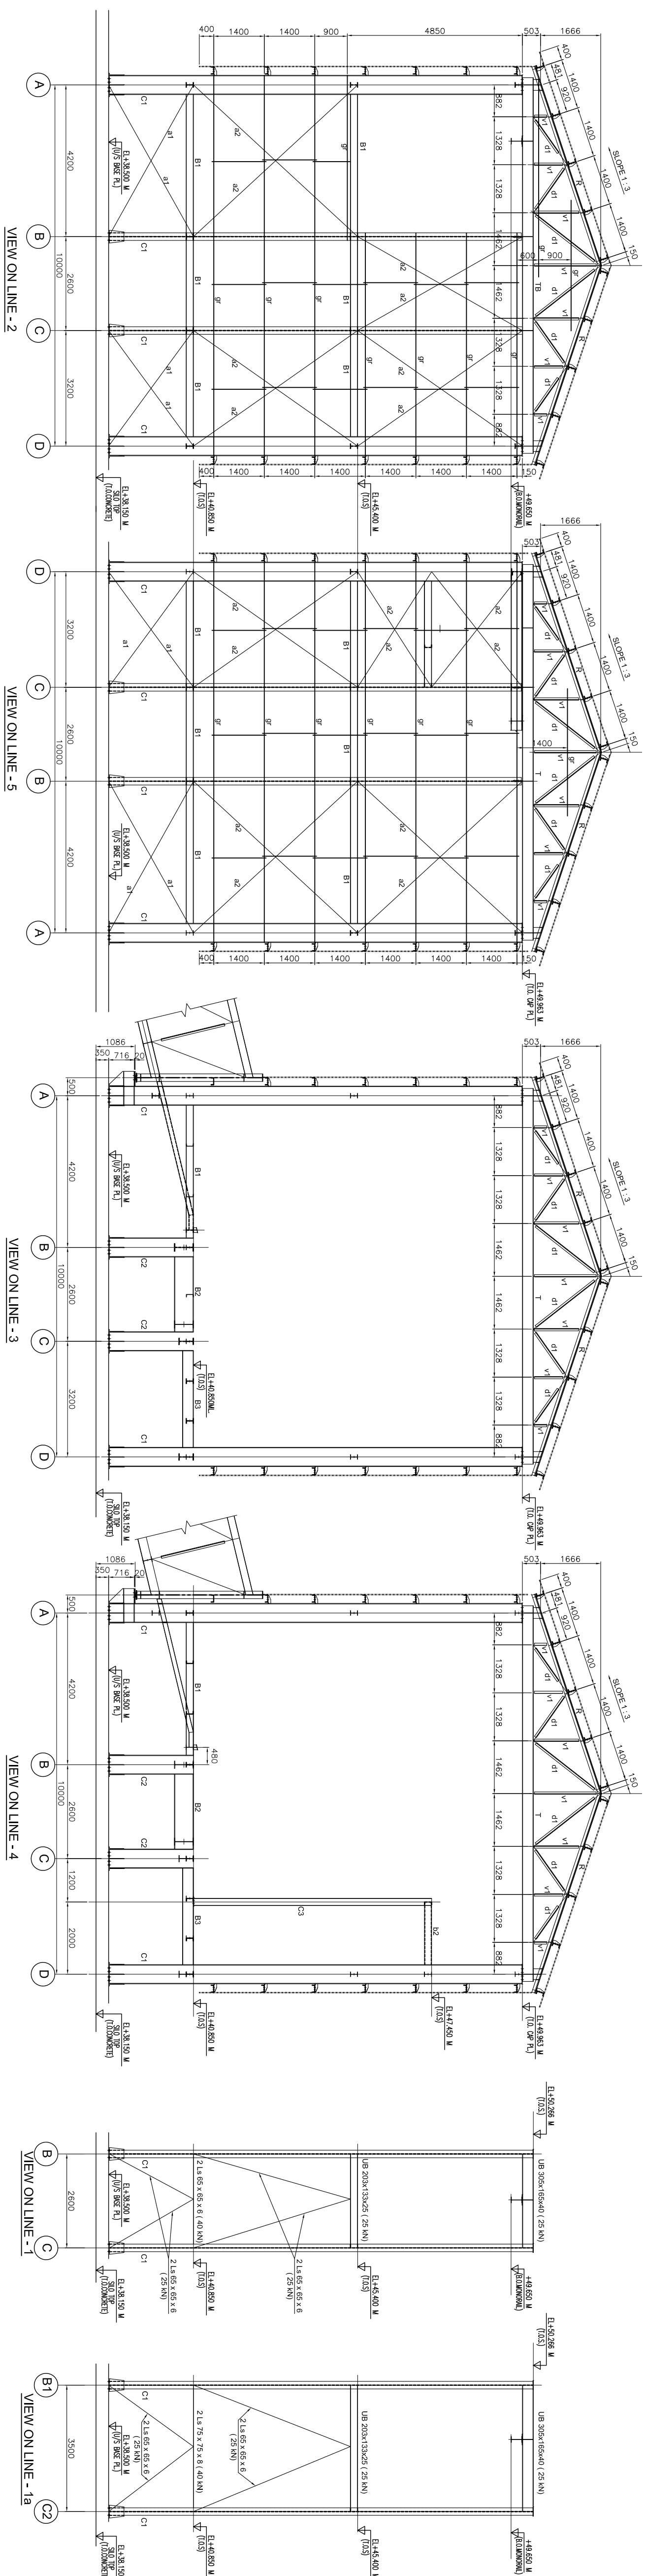

NOTES:

1. ALL DIMENSIONS ARE IN MM. & ALL LEVELS ARE IN M. U.O.S.
2. ALL STRUCTURES CONNECTION ARE OF WELDED AT SHOP & BOLTED AT SITE.
3. ALL WELDS ARE 6 MM THK. CONTINUOUS FILLET U.O.S.
4. ALL ELEVATIONS LEVEL ± 0.00 CORRESPONDS TO RL+5.60M.

Customer	Bangladesh India Friendship Power
----------	-----------------------------------

 4			
3			
2			
1			
REV	DATE	BY/CHK/APPD	DESCRIPTION/NOTE
CUSTOMER CONSULTANT: FICHTNER M/s FICHTNER GmbH & Co.KG,Stuttgart,GERMANY  BANGLADESH-INDIA FRIENDSHIP POWER COMPANY PVT. LTD., DHAKA, BANGALADESH 2x660 MW MAITREI STPP, RAMPAL, BANGLADESH			
EPC CONTRACTOR:  BHARAT HEAVY ELECTRICALS LTD			

NAME	DATE	PACKAGE VERSION	COMPL

NAME	DATE	PACKAGE	VENDOR
			BEUMER INDIA Pvt. Ltd.
			SCALE

DRN	0A	01.08.19	11:50
 BEUMERGROUP BEUMER Maschinefabrik Germany			

CMD	Lp	01:08.19		SHEET 4
-----	----	----------	--	---------


APPD	HJ	01.08.19	TITLE: DETAIL OF GYPSUM SILO ROOF	OF	5
------	----	----------	-----------------------------------	----	---

SUPERSEDES	BHEL JOB NO.: IS-1-15-2004	STATUS OF DRG.: FOR APPROVAL
------------	----------------------------	------------------------------


SUPERSEDED BY	SIZE - A1 [841 x 594]	PROJECT NO.: 702
---------------	-----------------------	------------------

SYSTEM	ANNEX: -	DRAWING NO: IS-1-GA-702-209-414	REV: 0
--------	----------	---------------------------------	--------


CUSTOMER DRAWING NO. : Matfree=00-116Y-1C-177598-1SC=0	DATE OF REVISION	BY	REVISION

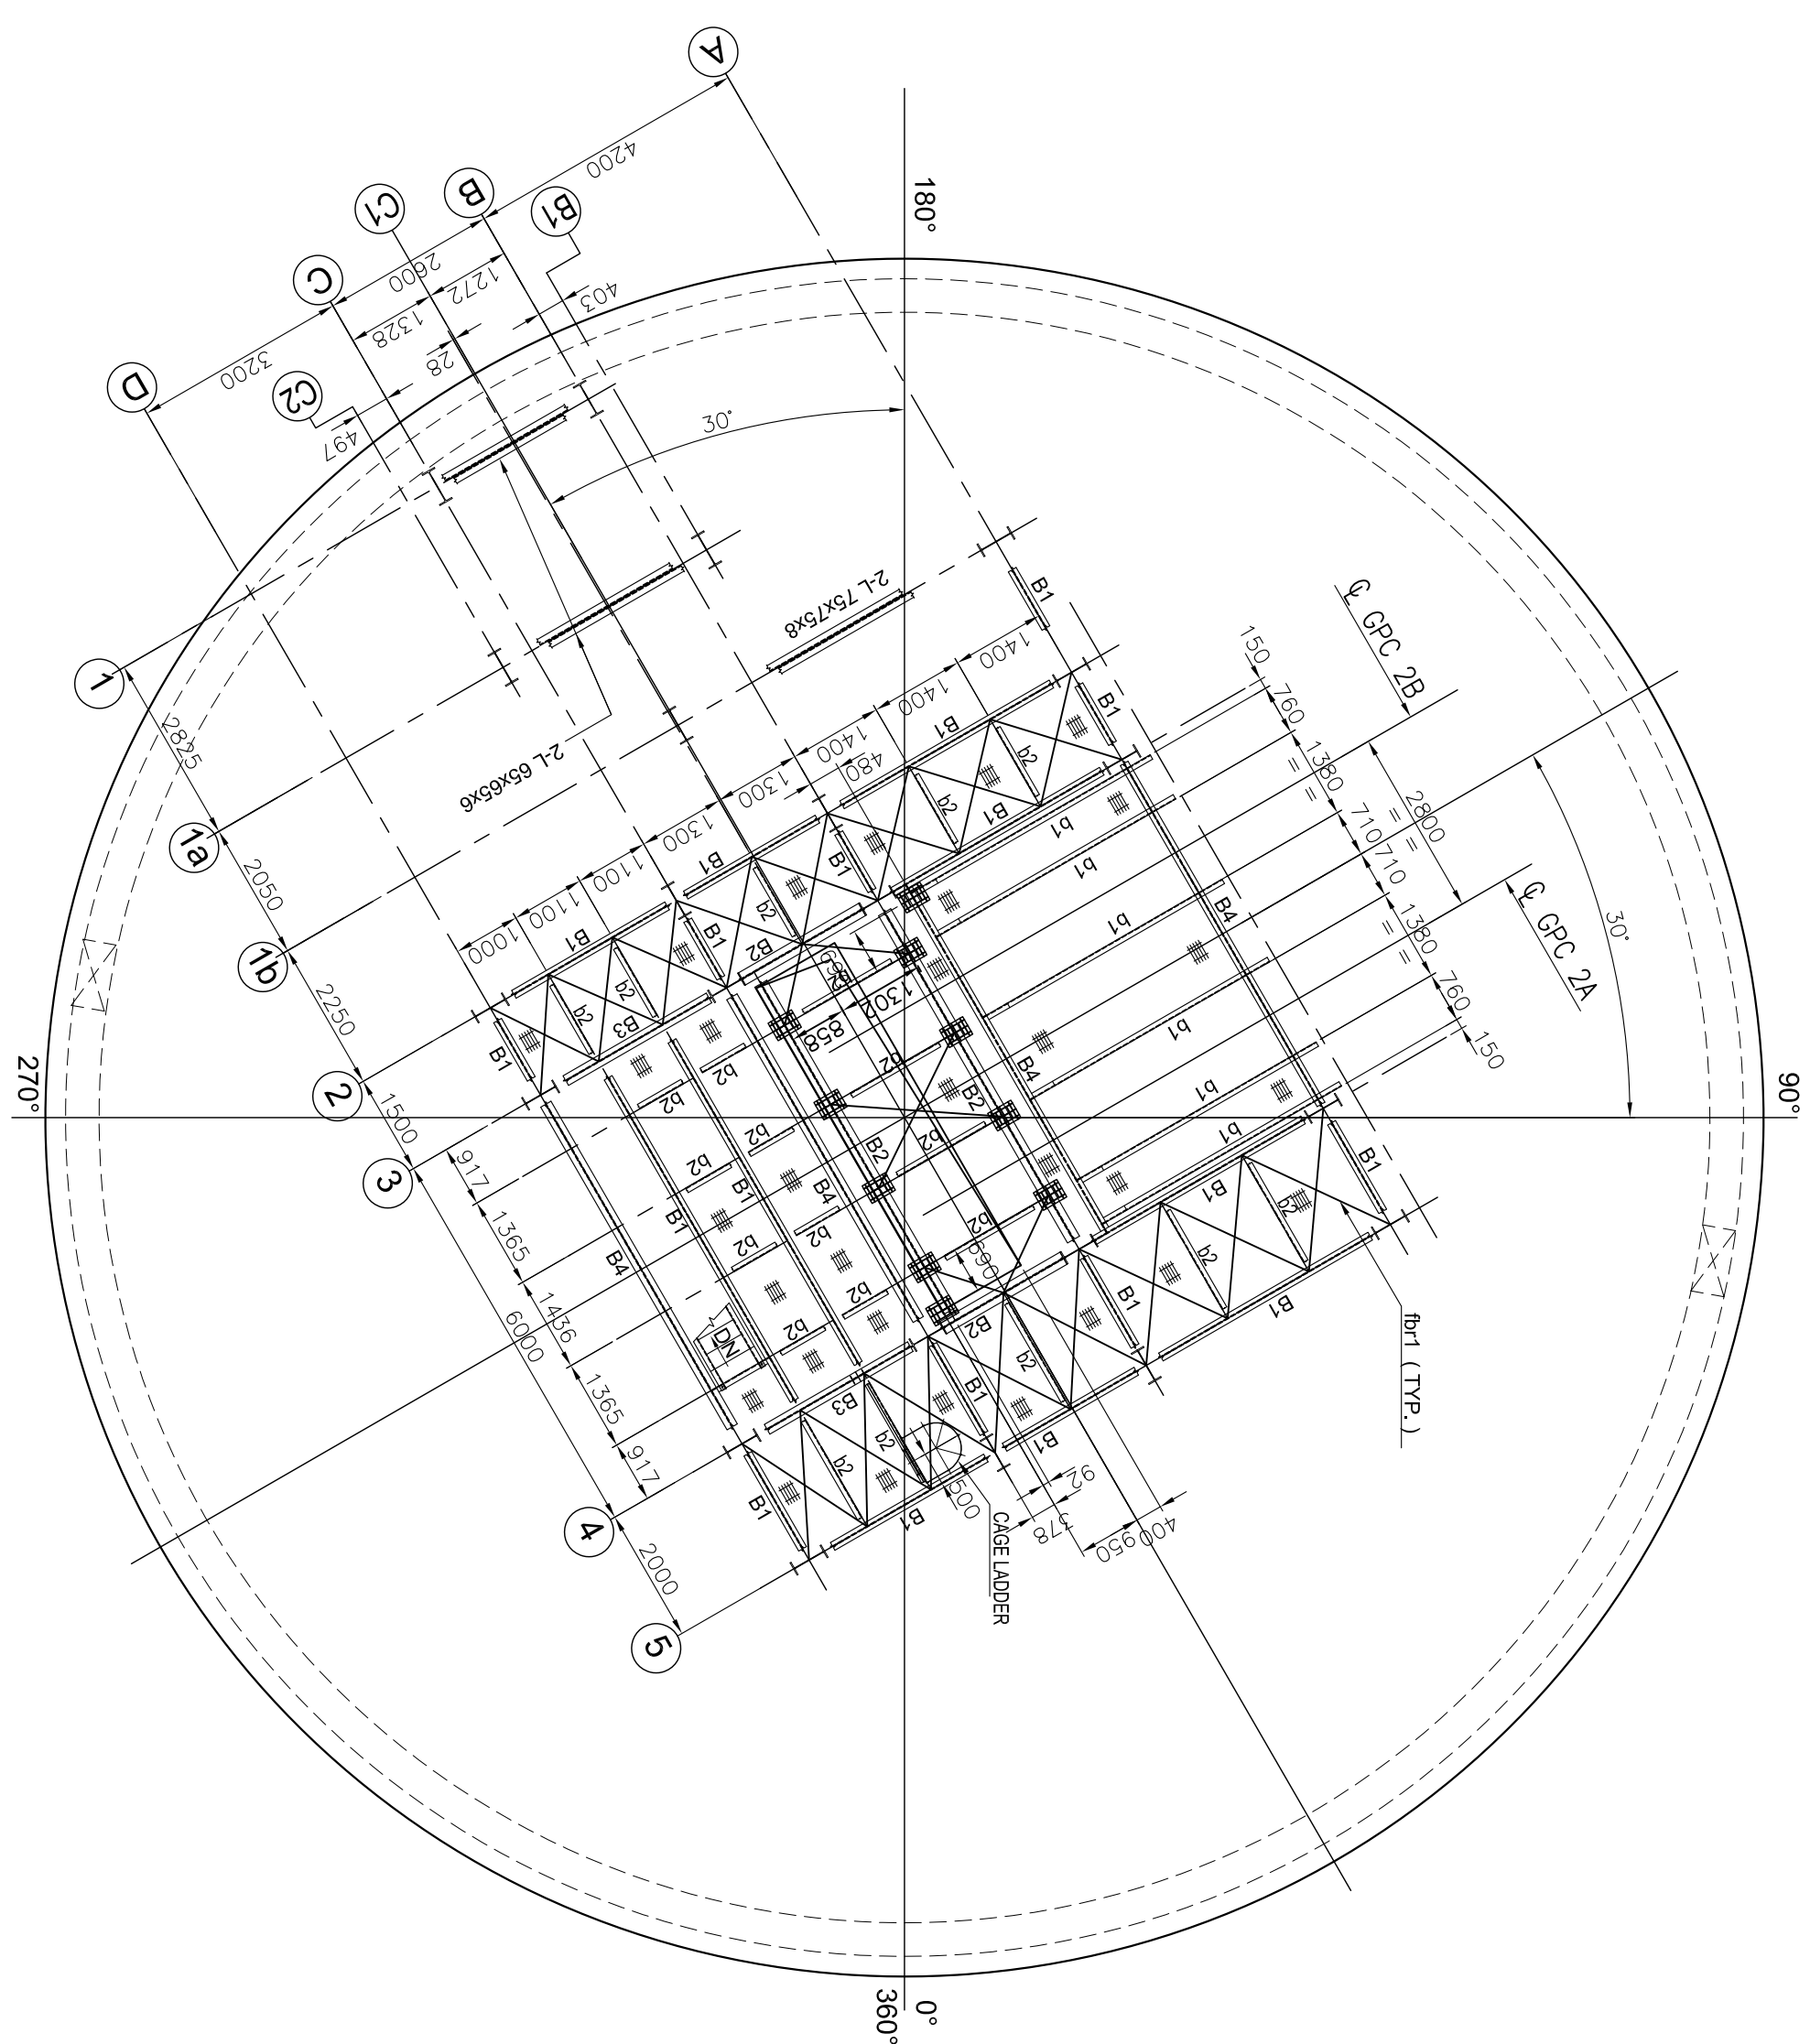


FLOOR PLAN AT EL.+40.850M.L
(FLOORING WITH GRATING)

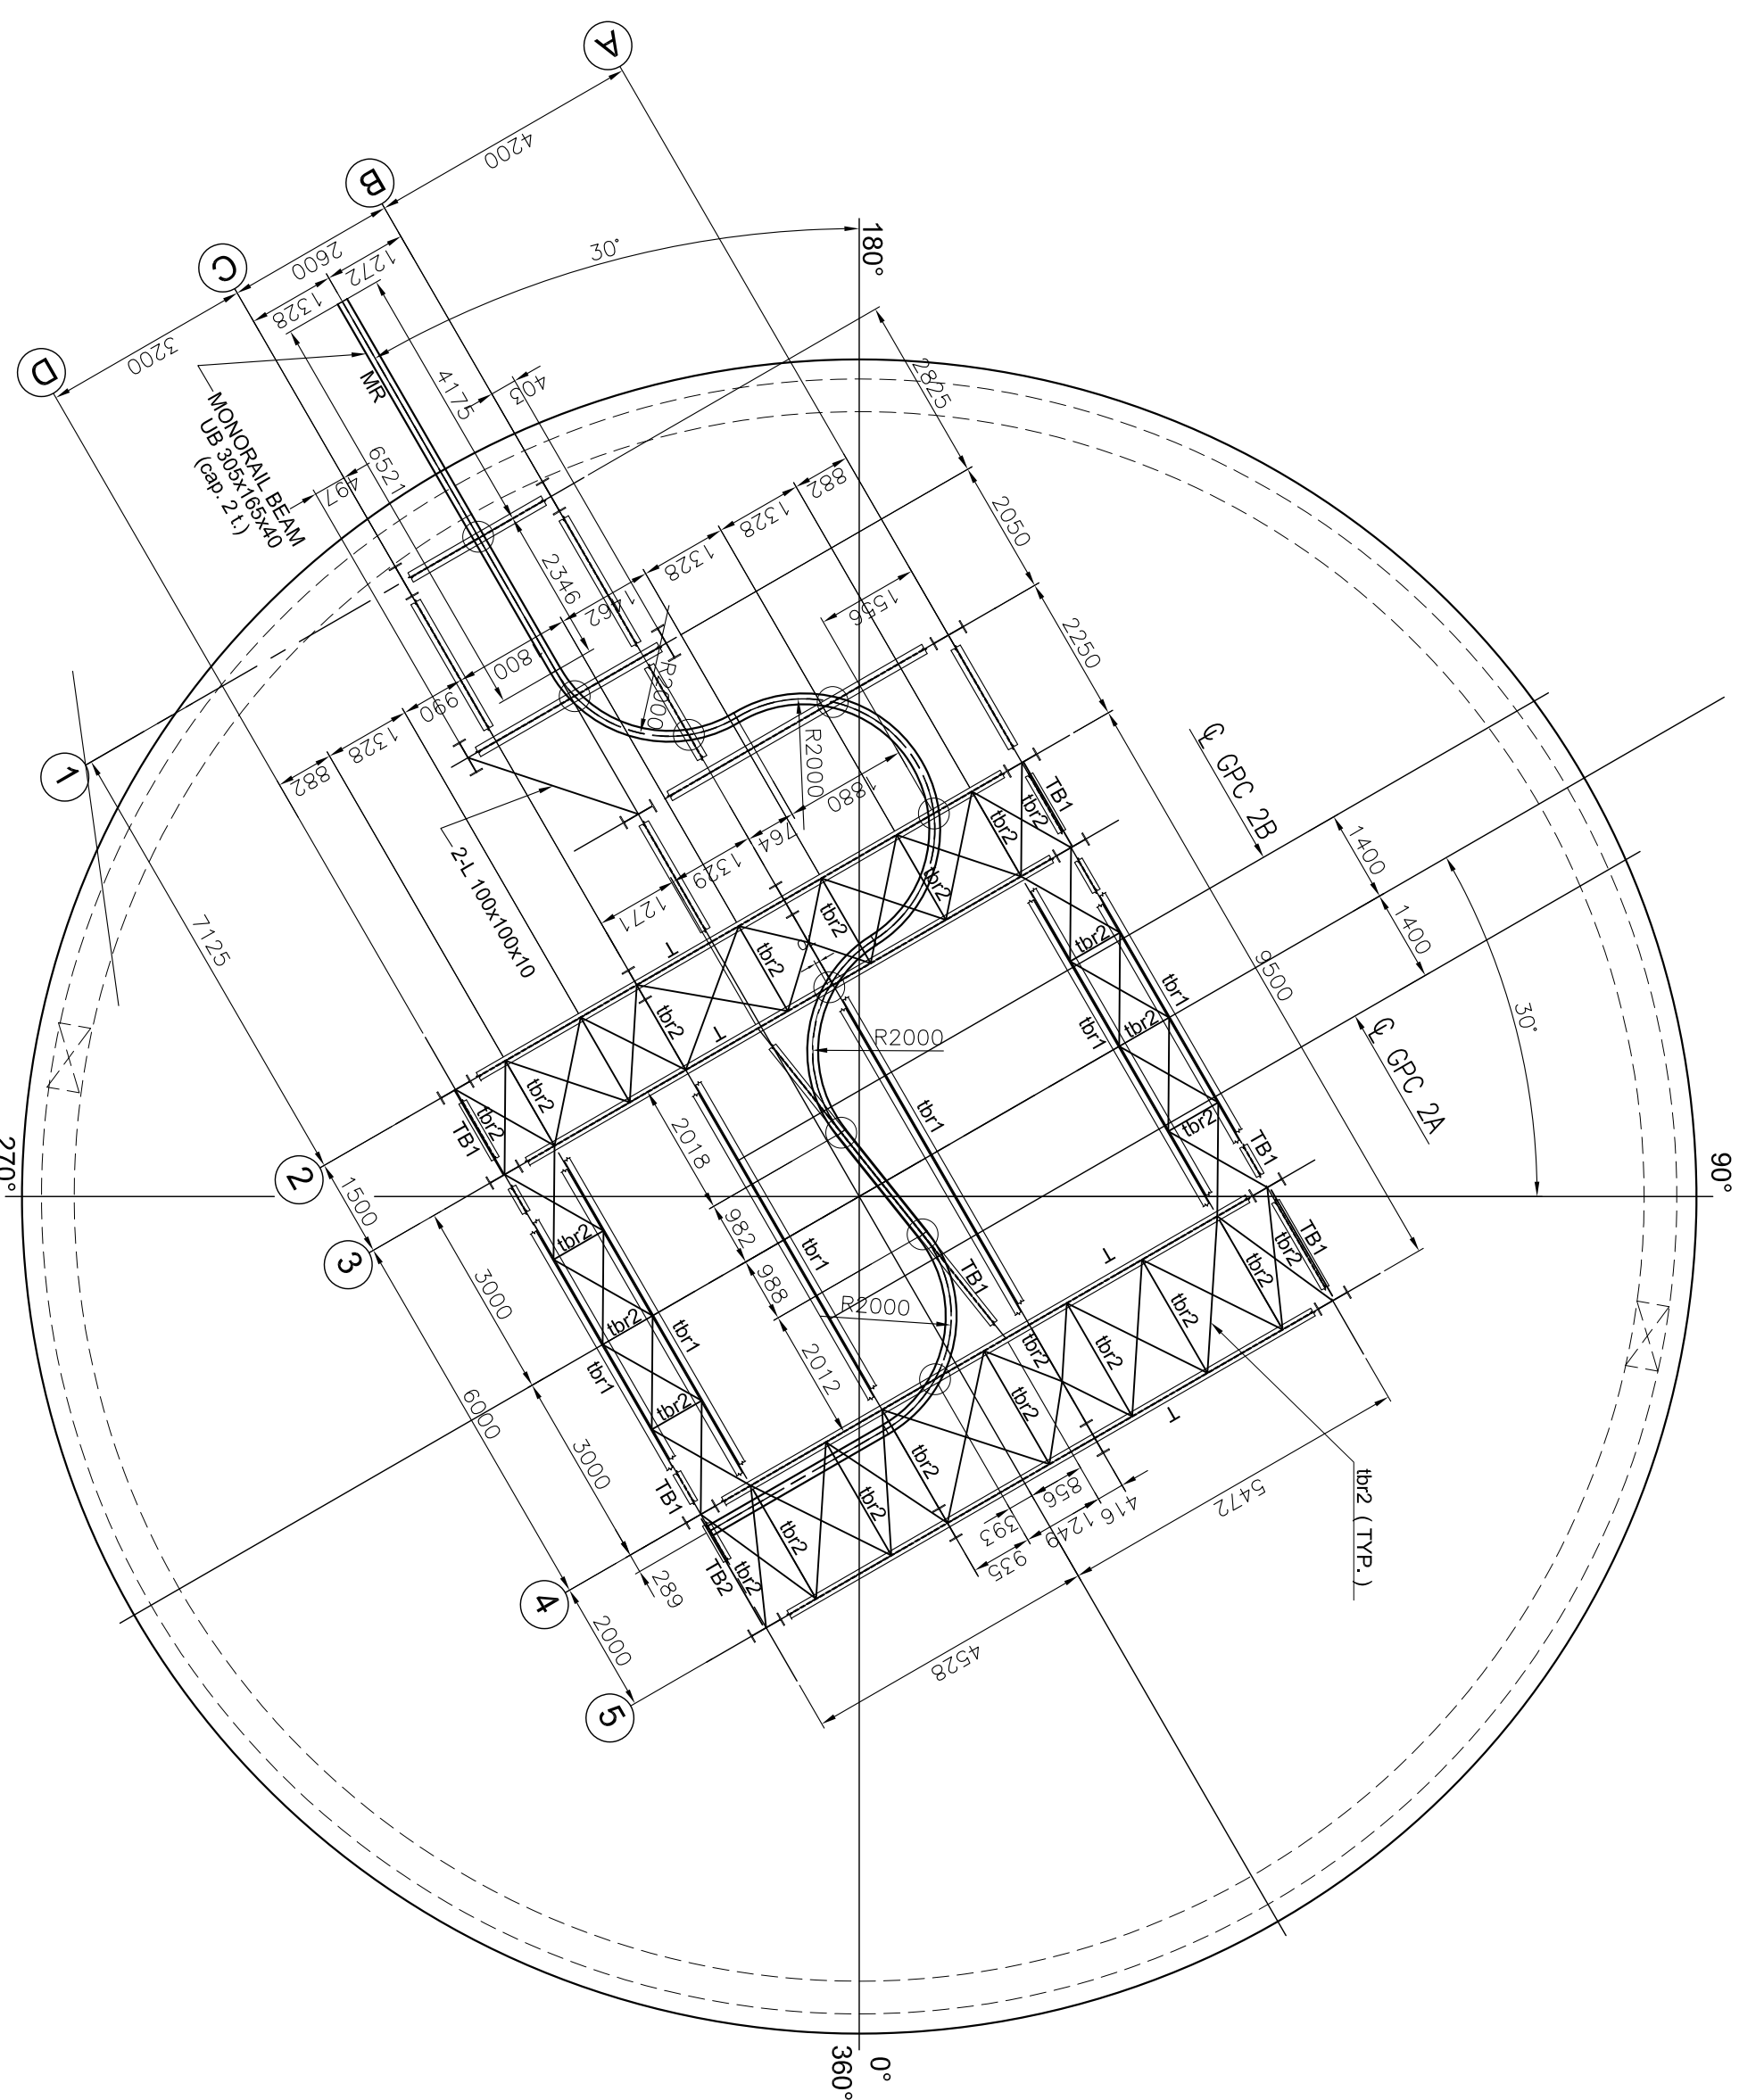


PLAN AT THE LEVEL

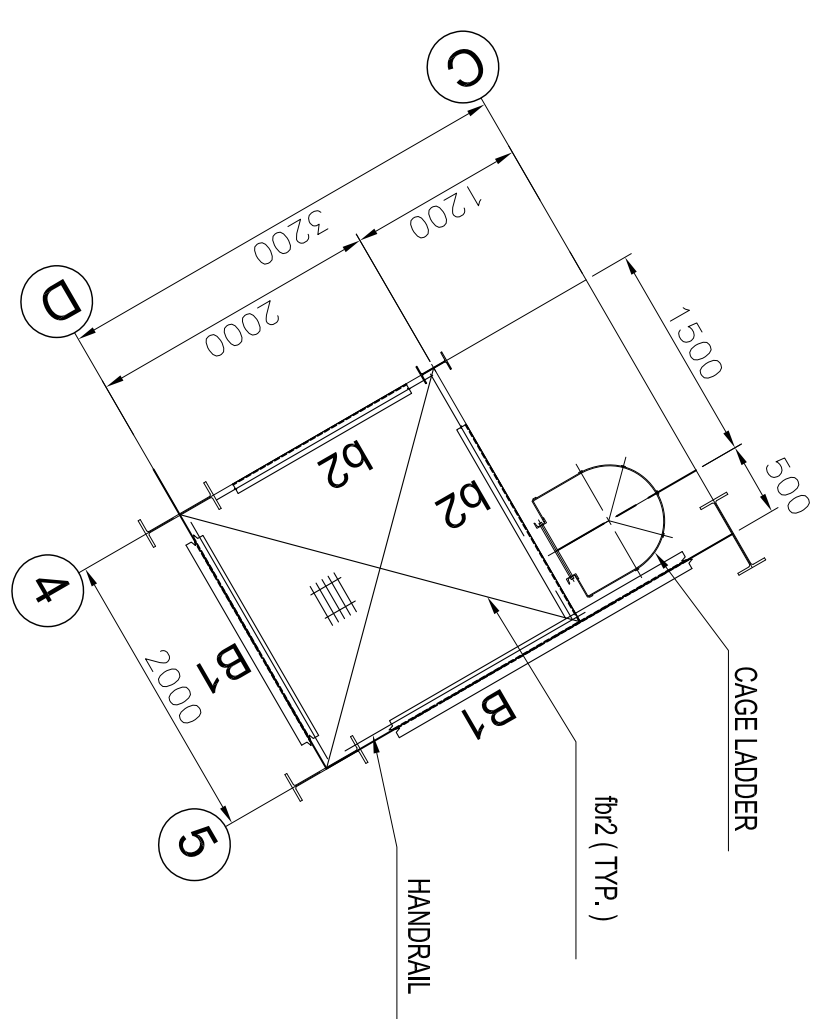


FLOOR PLAN AT EL.+47.450M.L
(FLOORING WITH GRATING)

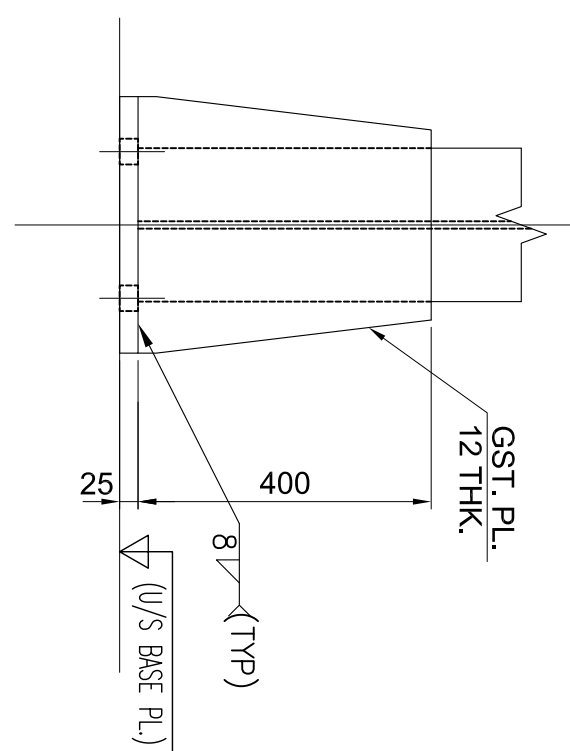

VIEW 1 - 1

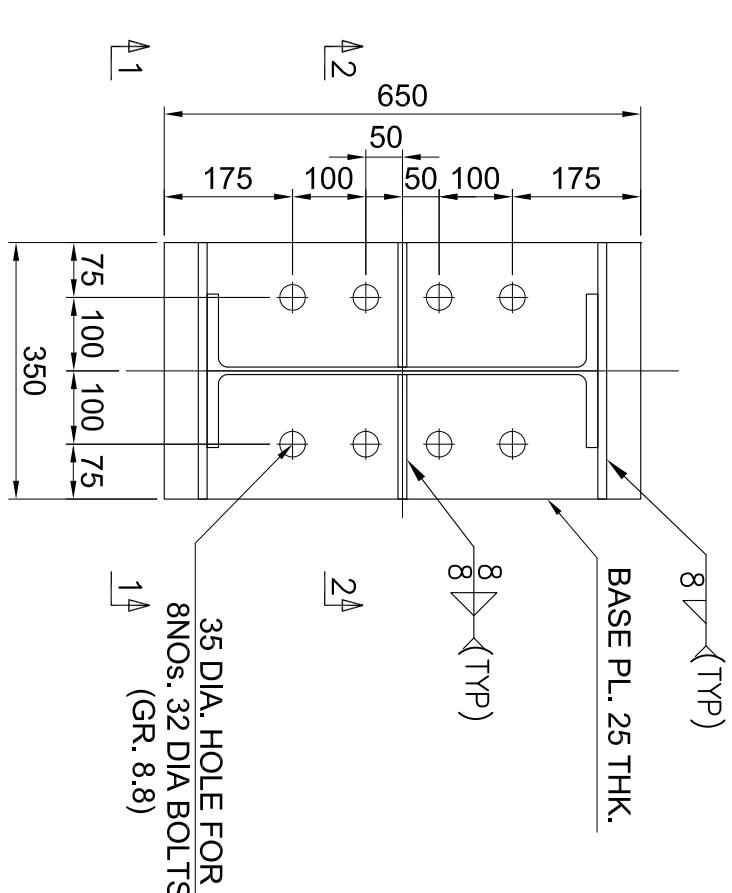

DETAIL OF BASE PLATE

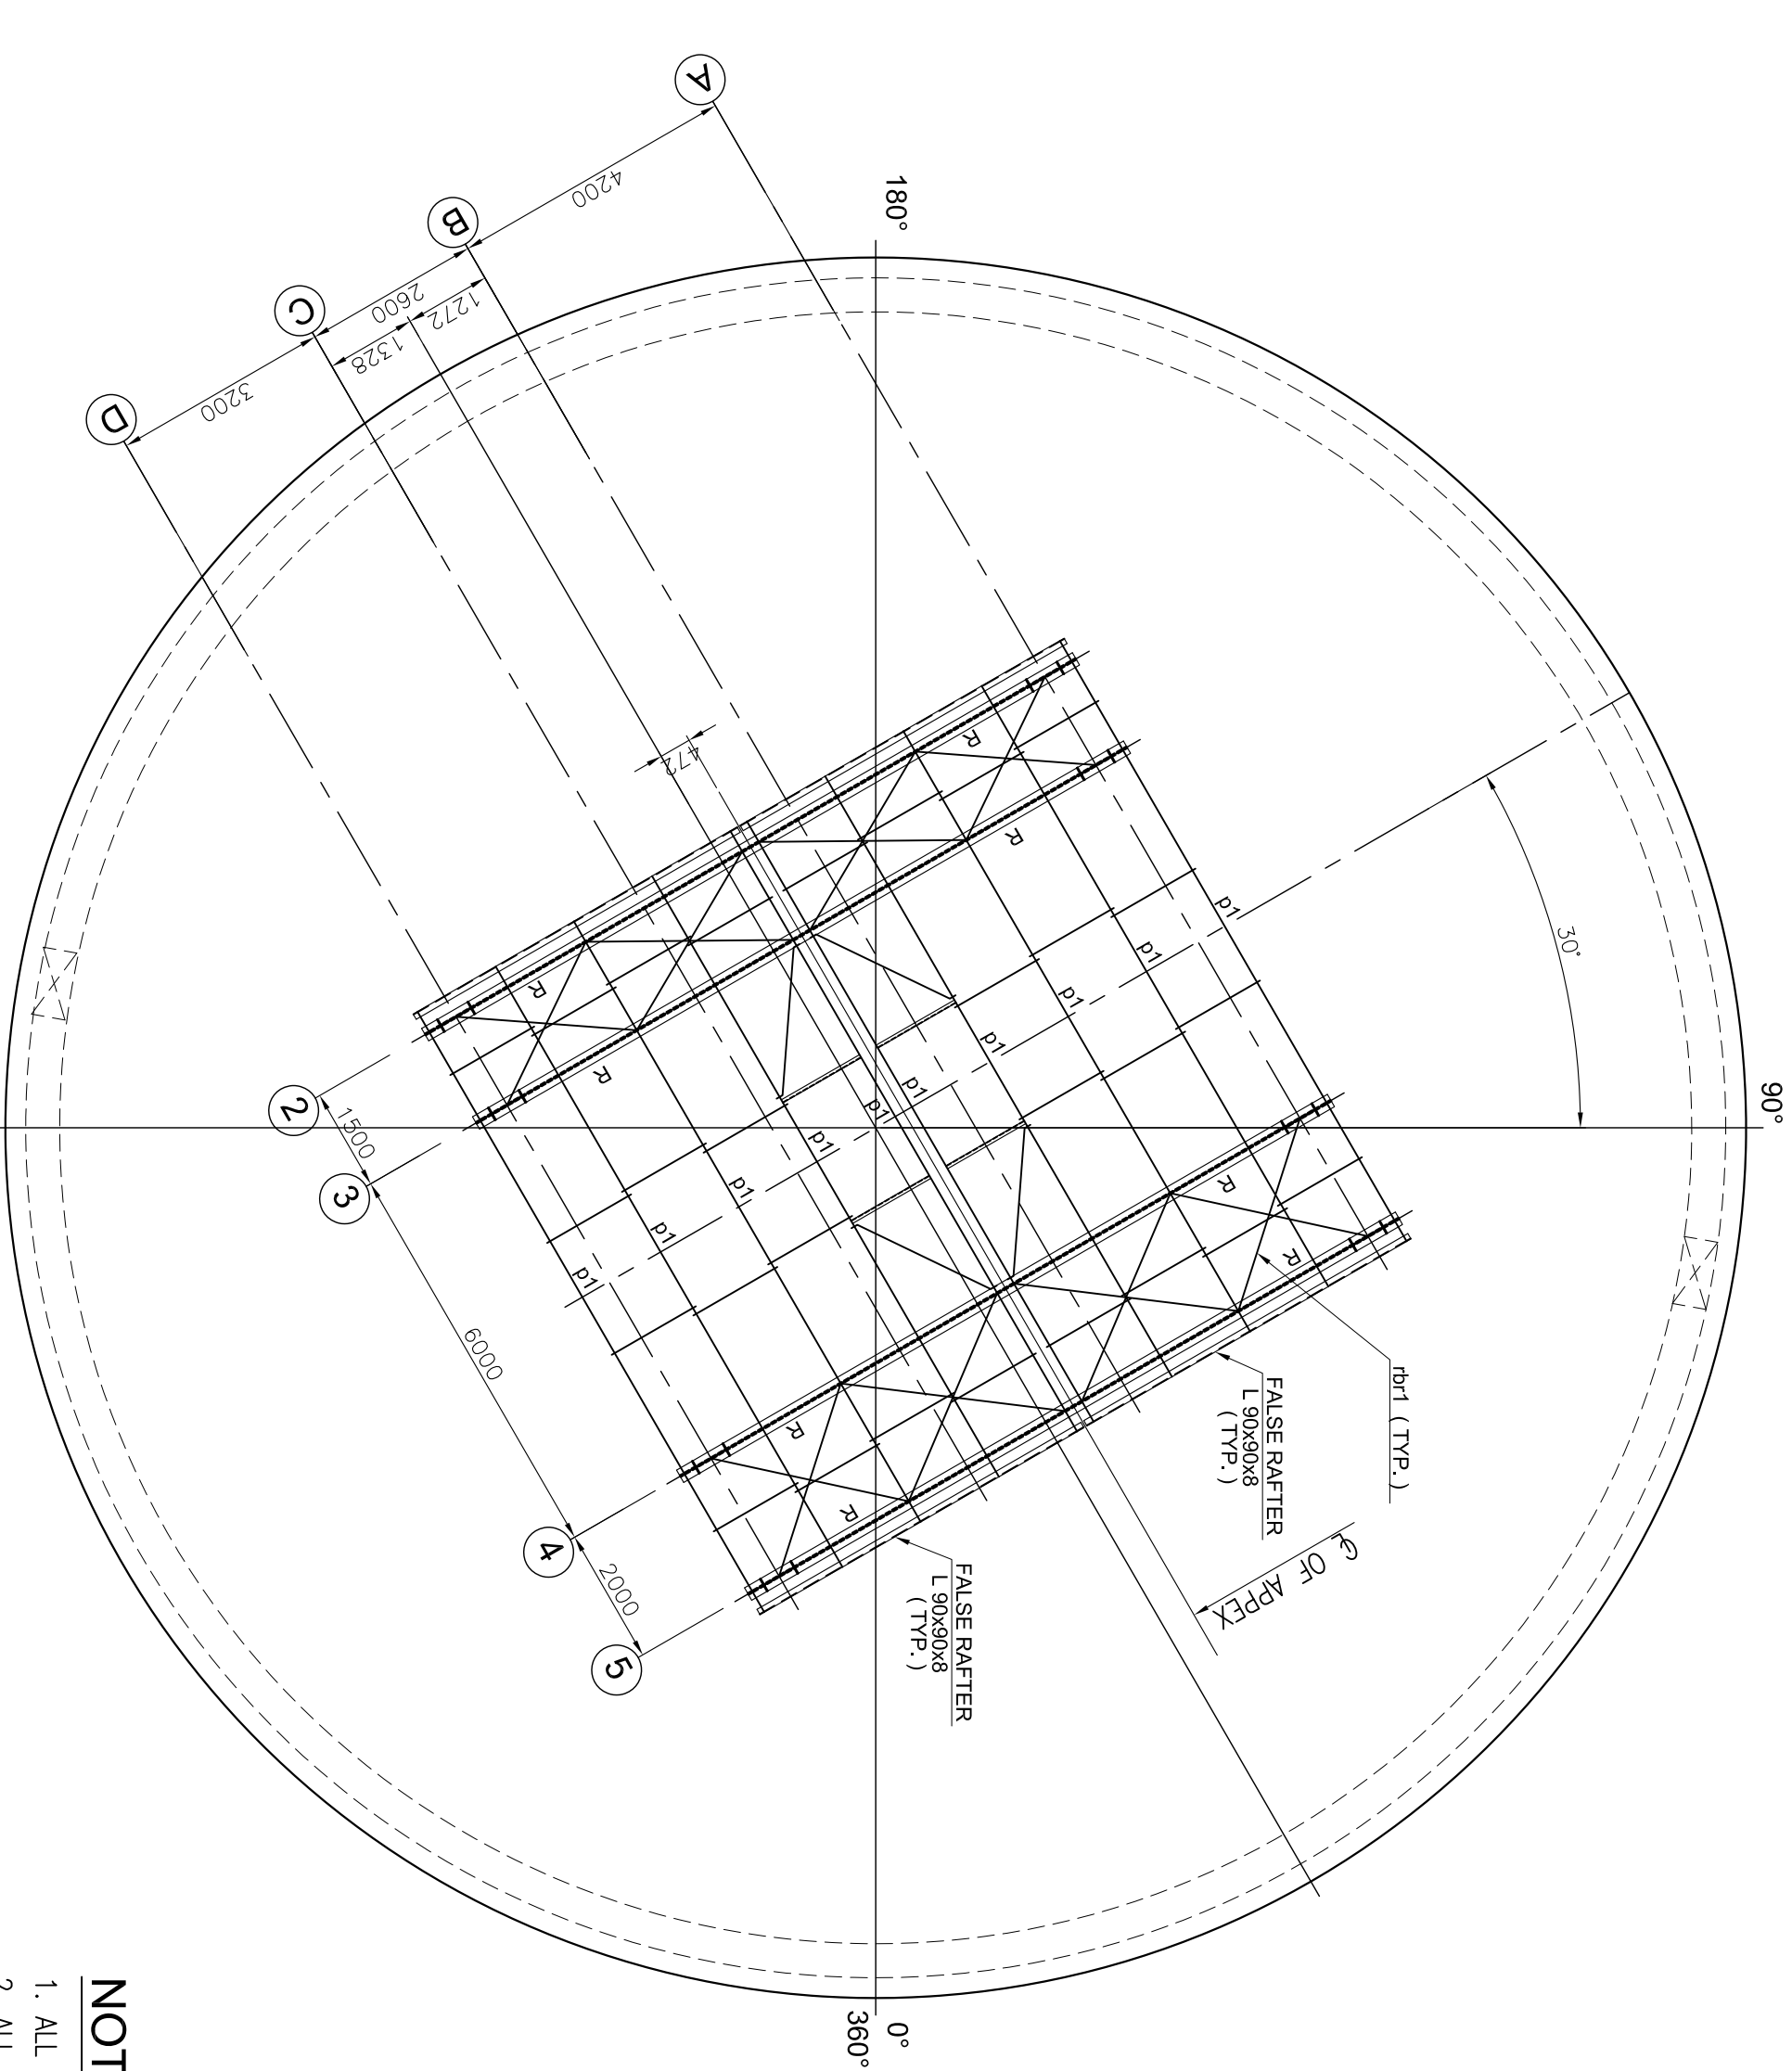

PLAN AT RAFTER LEVEL

- NOTES:**
1. ALL DIMENSIONS ARE IN MM. & ALL LEVELS ARE IN M. U.O.S.
 2. ALL STRUCTURES CONNECTION ARE OF WELDED AT SHOP & BOLTED AT SITE.
 3. ALL ELEVATIONS LEVEL $\pm$ 0.00 CORRESPONDS TO RL+5.60M.
 4. ALL ELEVATIONS LEVEL $\pm$ 0.00 CORRESPONDS TO RL+5.60M.

[illegible]