


PROPOSED SITE PLAN FOR BHADROLI/SP  
(KM : 1234/000-100)

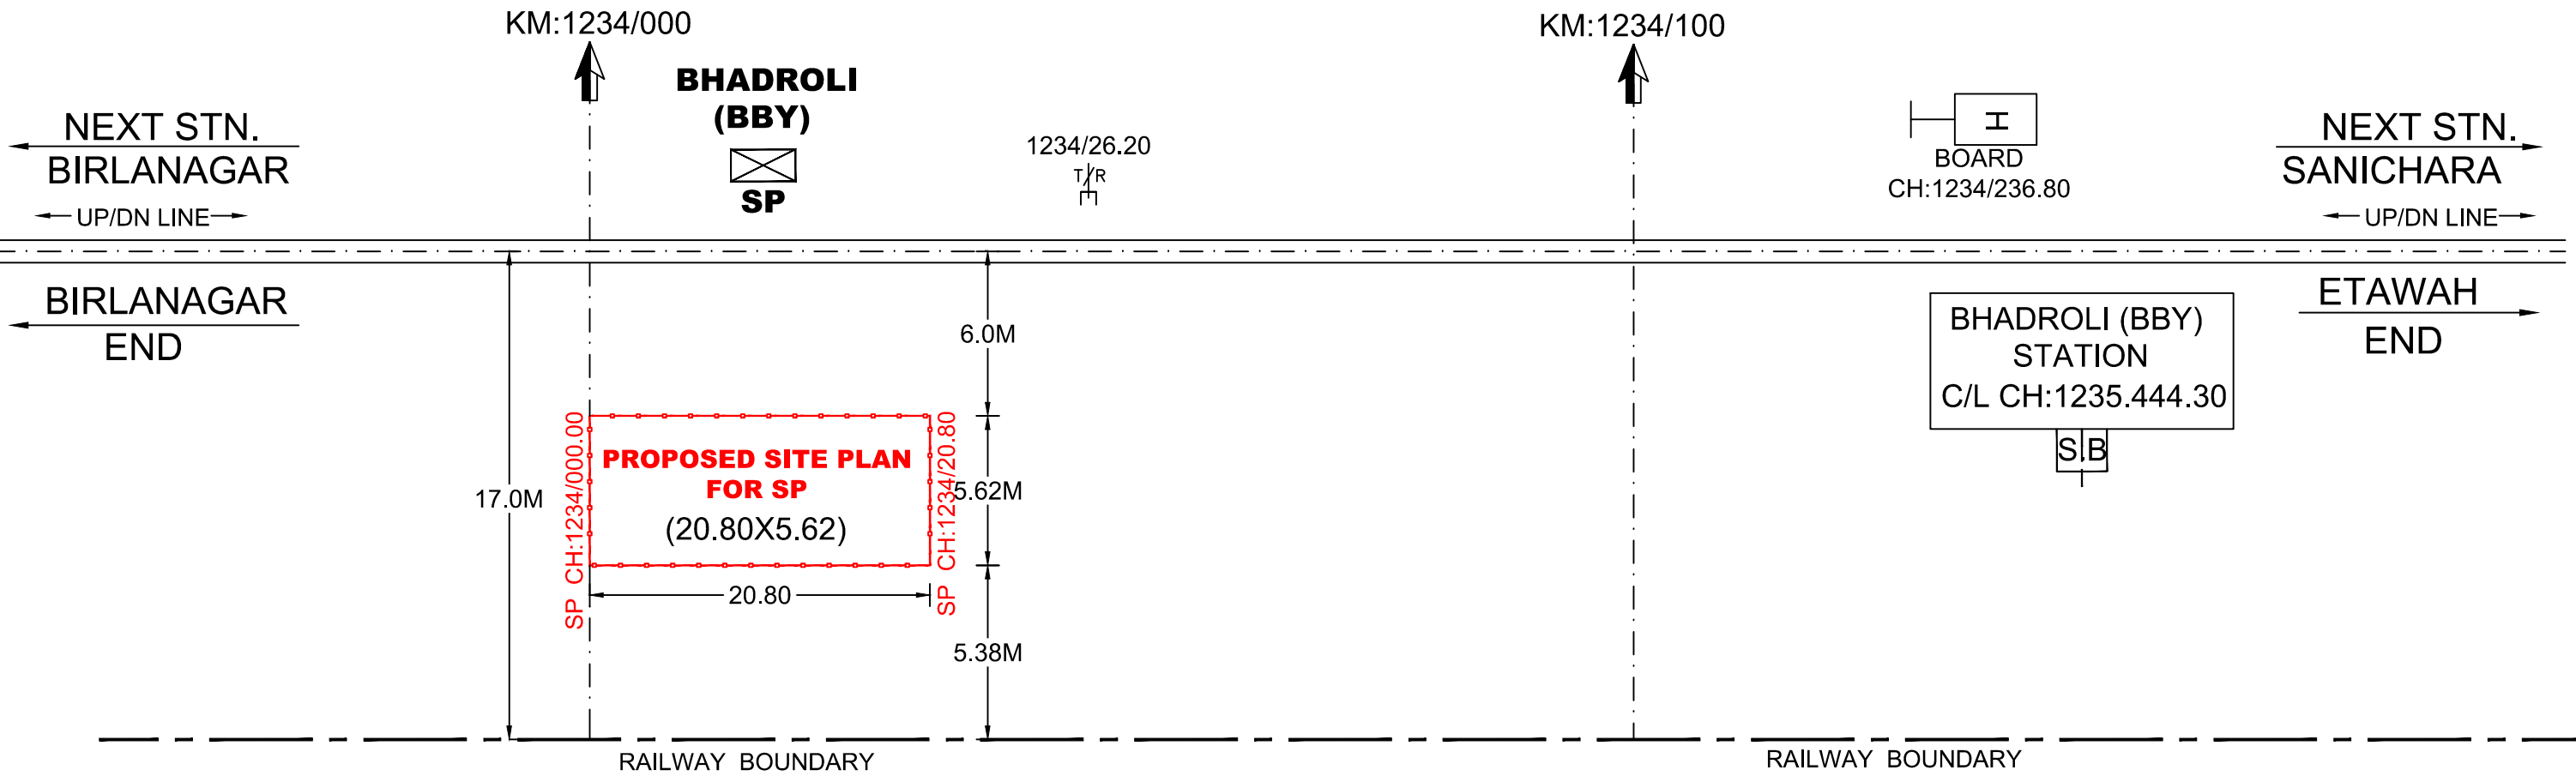

APPROVED IN PRINCIPLE			
RE OFFICER		NCR OFFICER	
CPD/RE/LKO	Dy.CEE/RE/LKO	DRM/NCR/JHS	Sr.DEN(C)/NCR/JHS
Dy.CE/RE/LKO	DEE/RE/LKO	Sr.DEN/NCR/JHS	Dy.CE/C-II/NCR/JHS
SSE (OHE- )/RE/LKO	for NATIONAL	AXEN/C/NCR/JHS	Sr.DEE/TRD/NCR/JHS

- LEGEND :-
- EXISTING WORK SHOWN IN BLACK
  - PROPOSED WORK SHOWN IN RED

NORTH CENTRAL RAILWAY		
DRG.NO:- LOCATION PLAN/BLNR-ETW/SP/BBY-1		DATE:-10-7-2018
PROPOSED LOCATION PLAN OF BHADROLI SP OF JHANSI DIVISION	RAILWAY ELECTRIFICATION LUCKNOW	RE
	Prepared By:- NATIONAL ENGINEERING SHAKUNTALAM* L-3 Vinoba Nagar, Bilaspur (CG)-495001.	GR.239
	SCALE: NTS	