


PROPOSED SITE PLAN FOR SONI/SP
(KM : 1284/000-100)

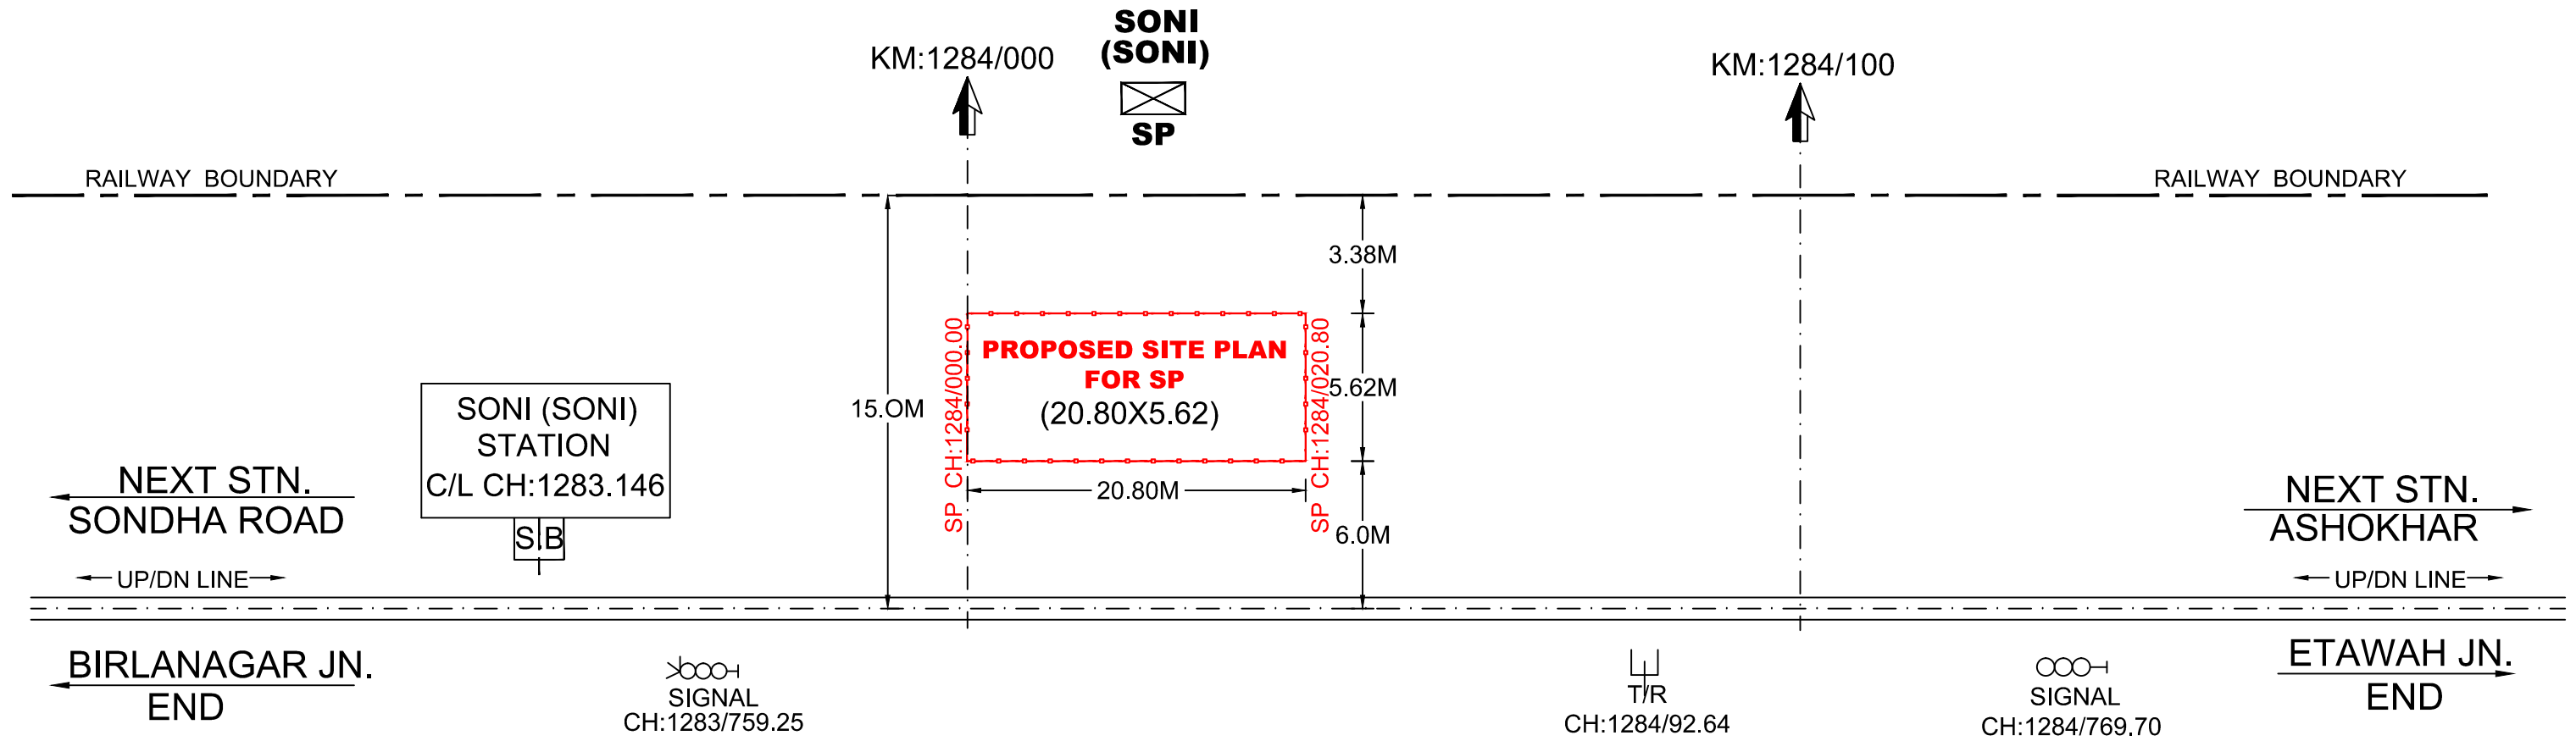

APPROVED IN PRINCIPLE				<div>LEGEND :- 1. EXISTING WORK SHOWN IN BLACK 2. PROPOSED WORK SHOWN IN RED</div>
RE OFFICER		NCR OFFICER		
CPD/RE/LKO	Dy.CEE/RE/LKO	DRM/NCR/JHS	Sr.DEN(C)/NCR/JHS	
Dy.CE/RE/LKO	DEE/RE/LKO	Sr.DEN/NCR/JHS	Dy.CE/C-II/NCR/JHS	
SSE (OHE-)/RE/LKO	for NATIONAL	AXEN/C/NCR/JHS	Sr.DEE/TRD/NCR/JHS	<div><div>NORTH CENTRAL RAILWAY</div><div>DRG.NO:- LOCATION PLAN/BLNR-ETW/SP/SONI-1</div><div>DATE:-10-7-2018</div><div><div>PROPOSED LOCATION PLAN OF SONI SP OF JHANSI DIVISION</div><div><div>RAILWAY ELECTRIFICATION LUCKNOW</div><div>Prepared By:- NATIONAL ENGINEERING SHAKUNTALAM” L-3 Vinoba Nagar, Bilaspur (CG)-495001.</div><div>SCALE: NTS</div></div><div>RE GR.239</div></div></div>