


PROPOSED SITE PLAN FOR SANICHARA/SSP
(KM : 1242/100-200)

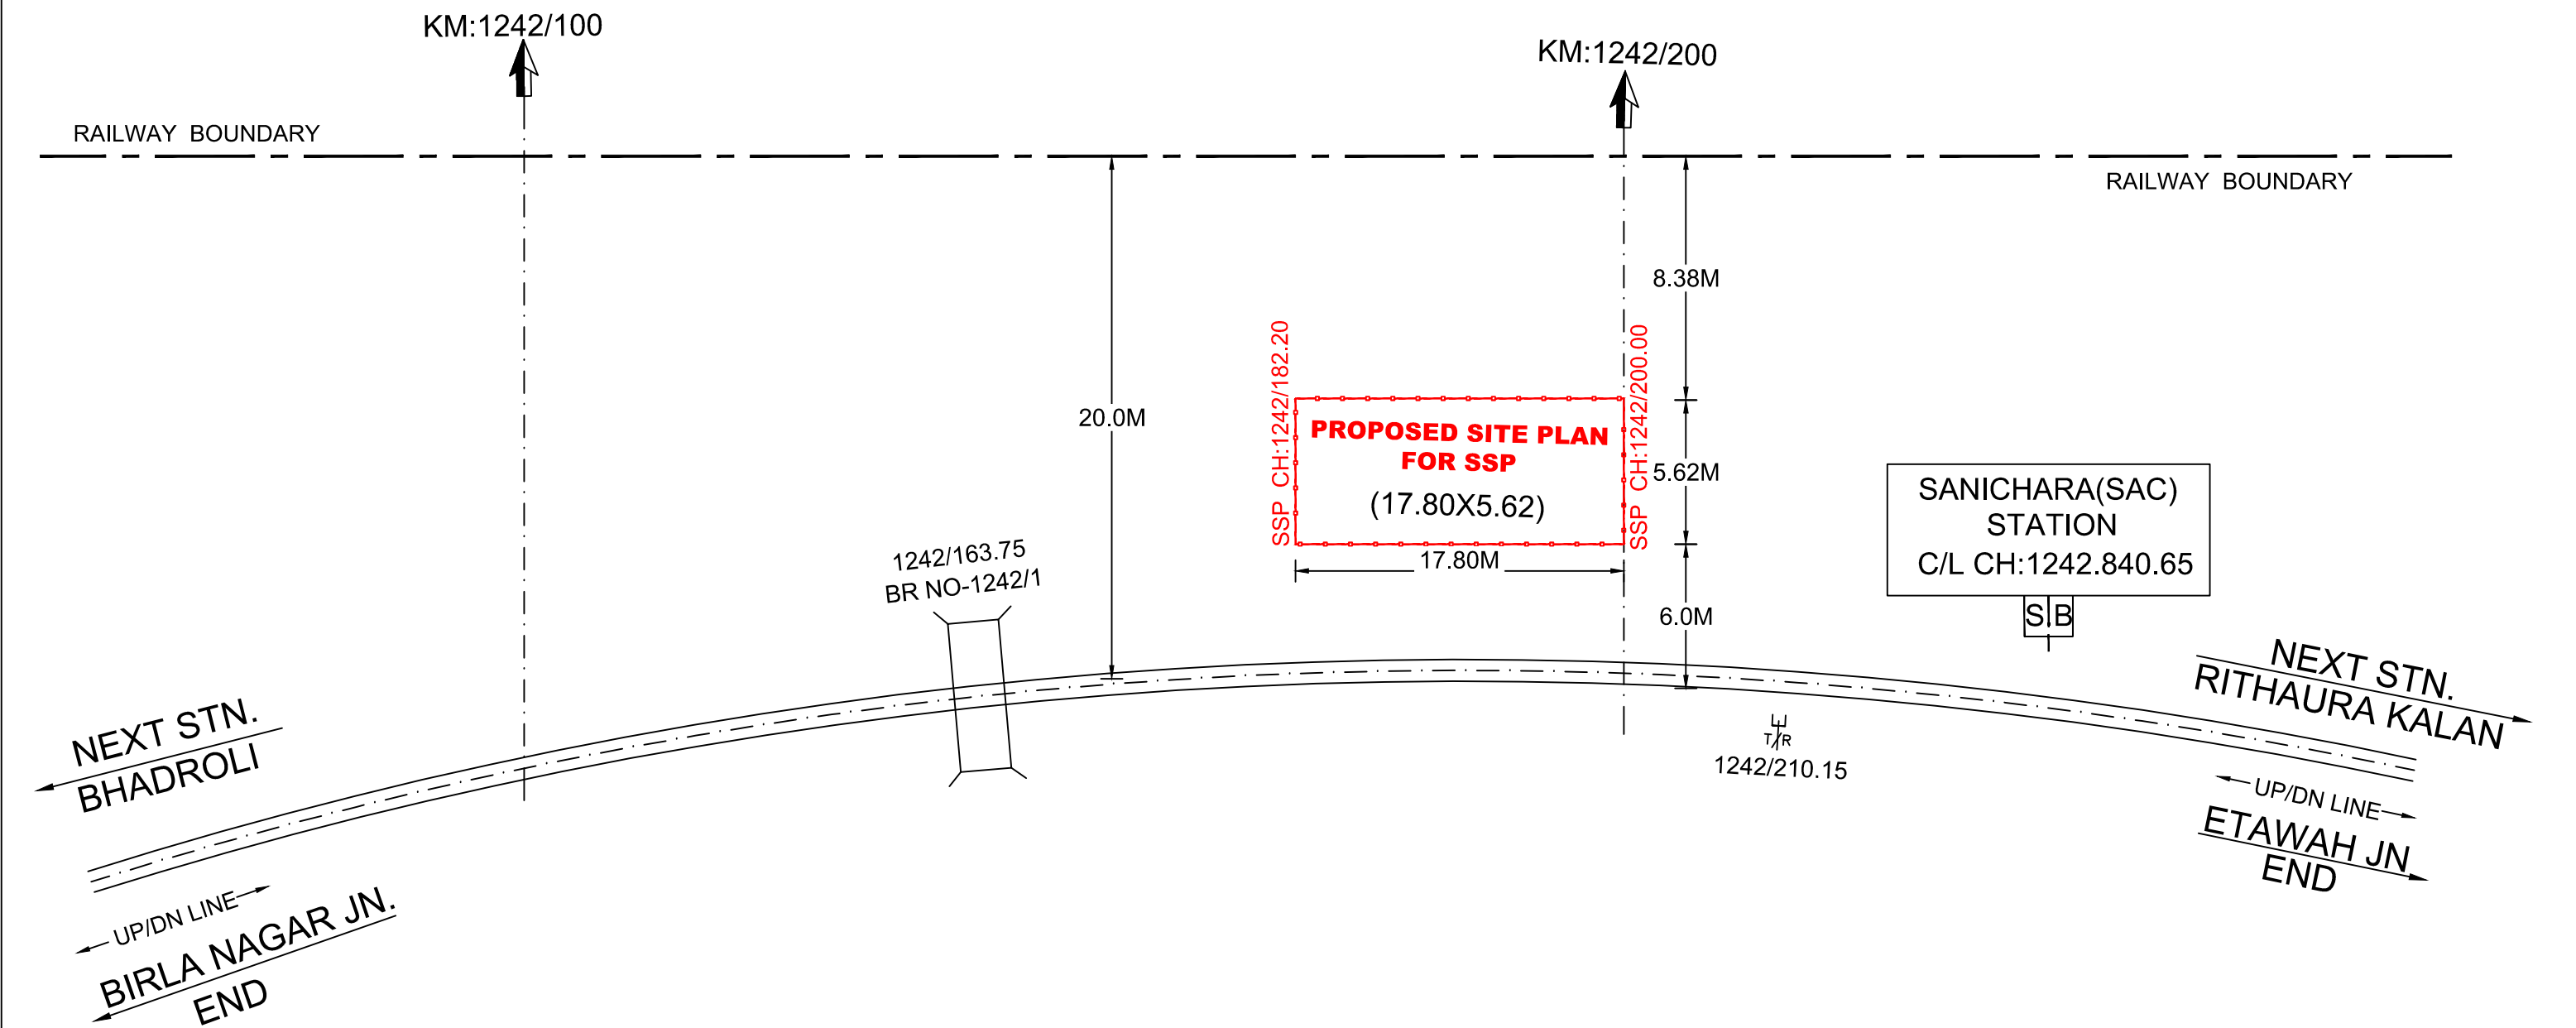

APPROVED IN PRINCIPLE			
RE OFFICER		NCR OFFICER	
CPD/RE/LKO	Dy.CEE/RE/LKO	DRM/NCR/JHS	Sr.DEN(C)/NCR/JHS
Dy.CE/RE/LKO	DEE/RE/LKO	Sr.DEN/NCR/JHS	Dy.CE/C-II/NCR/JHS
SSE (OHE-)/RE/LKO	for NATIONAL	AXEN/C/NCR/JHS	Sr.DEE/TRD/NCR/JHS

LEGEND :-
1. EXISTING WORK SHOWN IN BLACK
2. PROPOSED WORK SHOWN IN RED

NORTH CENTRAL RAILWAY

DRG.NO:- LOCATION PLAN/BLNR-ETW/SSP/SAC-1

DATE:-10-7-2018

PROPOSED LOCATION PLAN
OF
SANICHARA SSP
OF JHANSI DIVISION

RAILWAY ELECTRIFICATION
LUCKNOW

Prepared By:-
NATIONAL ENGINEERING
SHAKUNTALAM* L-3 Vinoba
Nagar, Bilaspur (CG)-495001.

SCALE: NTS

RE

GR.239