


PROPOSED SITE PLAN FOR MAINPURI/SSP  
(KM : 1258/800-900)

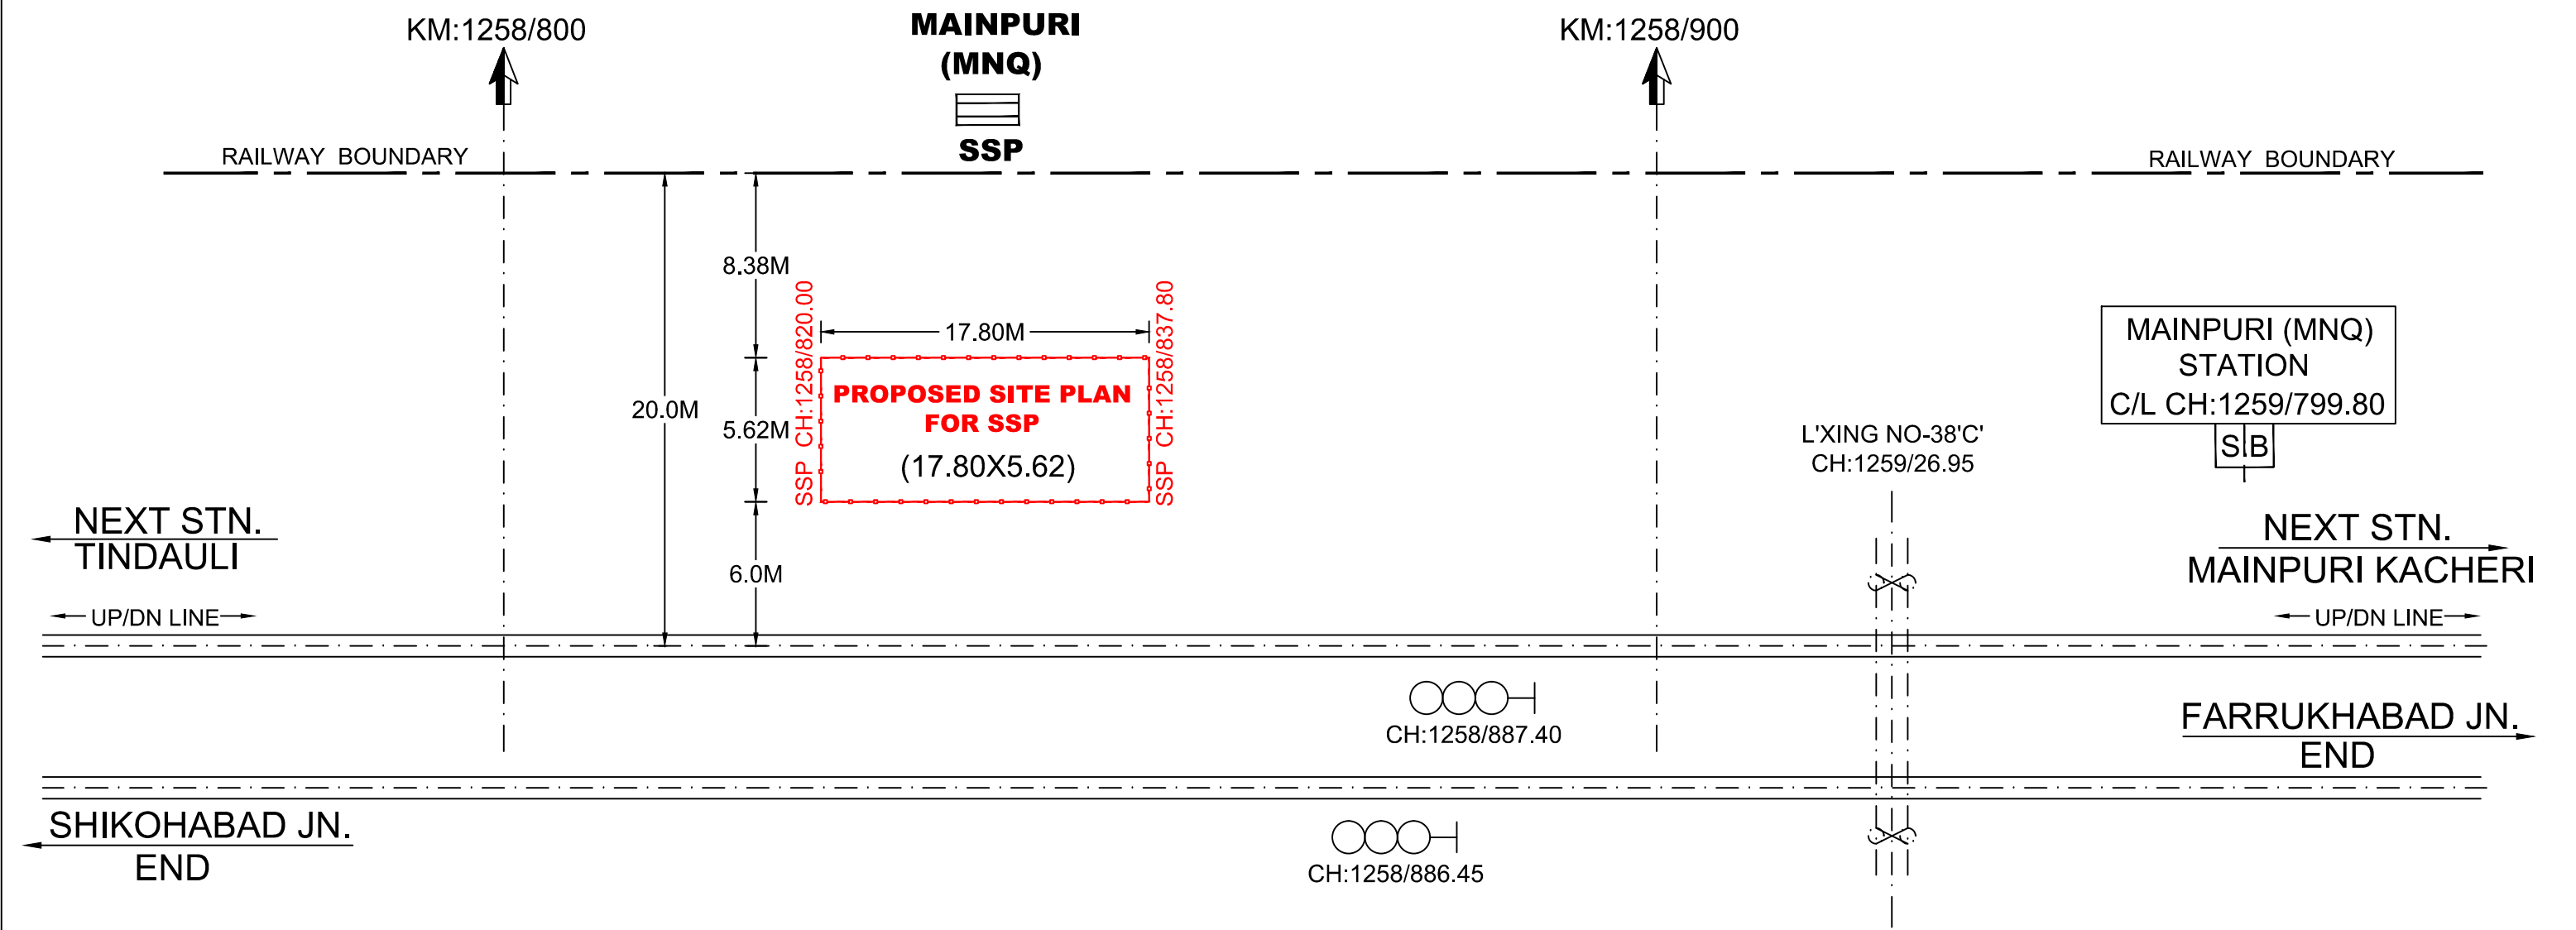

APPROVED IN PRINCIPLE			
RE OFFICER		NCR OFFICER	
CPD/RE/LKO	Dy.CEE/RE/LKO	DRM/NCR/ALD	Sr.DEN(C)/NCR/ALD
Dy.CE/RE/LKO	DEE/RE/LKO	Sr.DEN/NCR/ALD	Dy.CE/C-II/NCR/ALD
SSE (OHE- )/RE/LKO	for NATIONAL	AXEN/C/NCR/ALD	Sr.DEE/TRD/NCR/ALD

LEGEND :-  
1. EXISTING WORK SHOWN IN BLACK  
2. PROPOSED WORK SHOWN IN RED

NORTH CENTRAL RAILWAY

DRG.NO:- LOCATION PLAN/SKB-FBD/SSP/MNQ-1

DATE:-10-7-2018

PROPOSED LOCATION PLAN  
OF  
MAINPURI SSP  
OF ALLAHABAD DIVISION

RAILWAY ELECTRIFICATION  
LUCKNOW

Prepared By:-  
NATIONAL ENGINEERING  
SHAKUNTALAM\* L-3 Vinoba  
Nagar, Bilaspur (CG)-495001.

SCALE: NTS

RE

GR.241