


PROPOSED SITE PLAN FOR SAIFAI/TSS
(KM : 22/200-400)

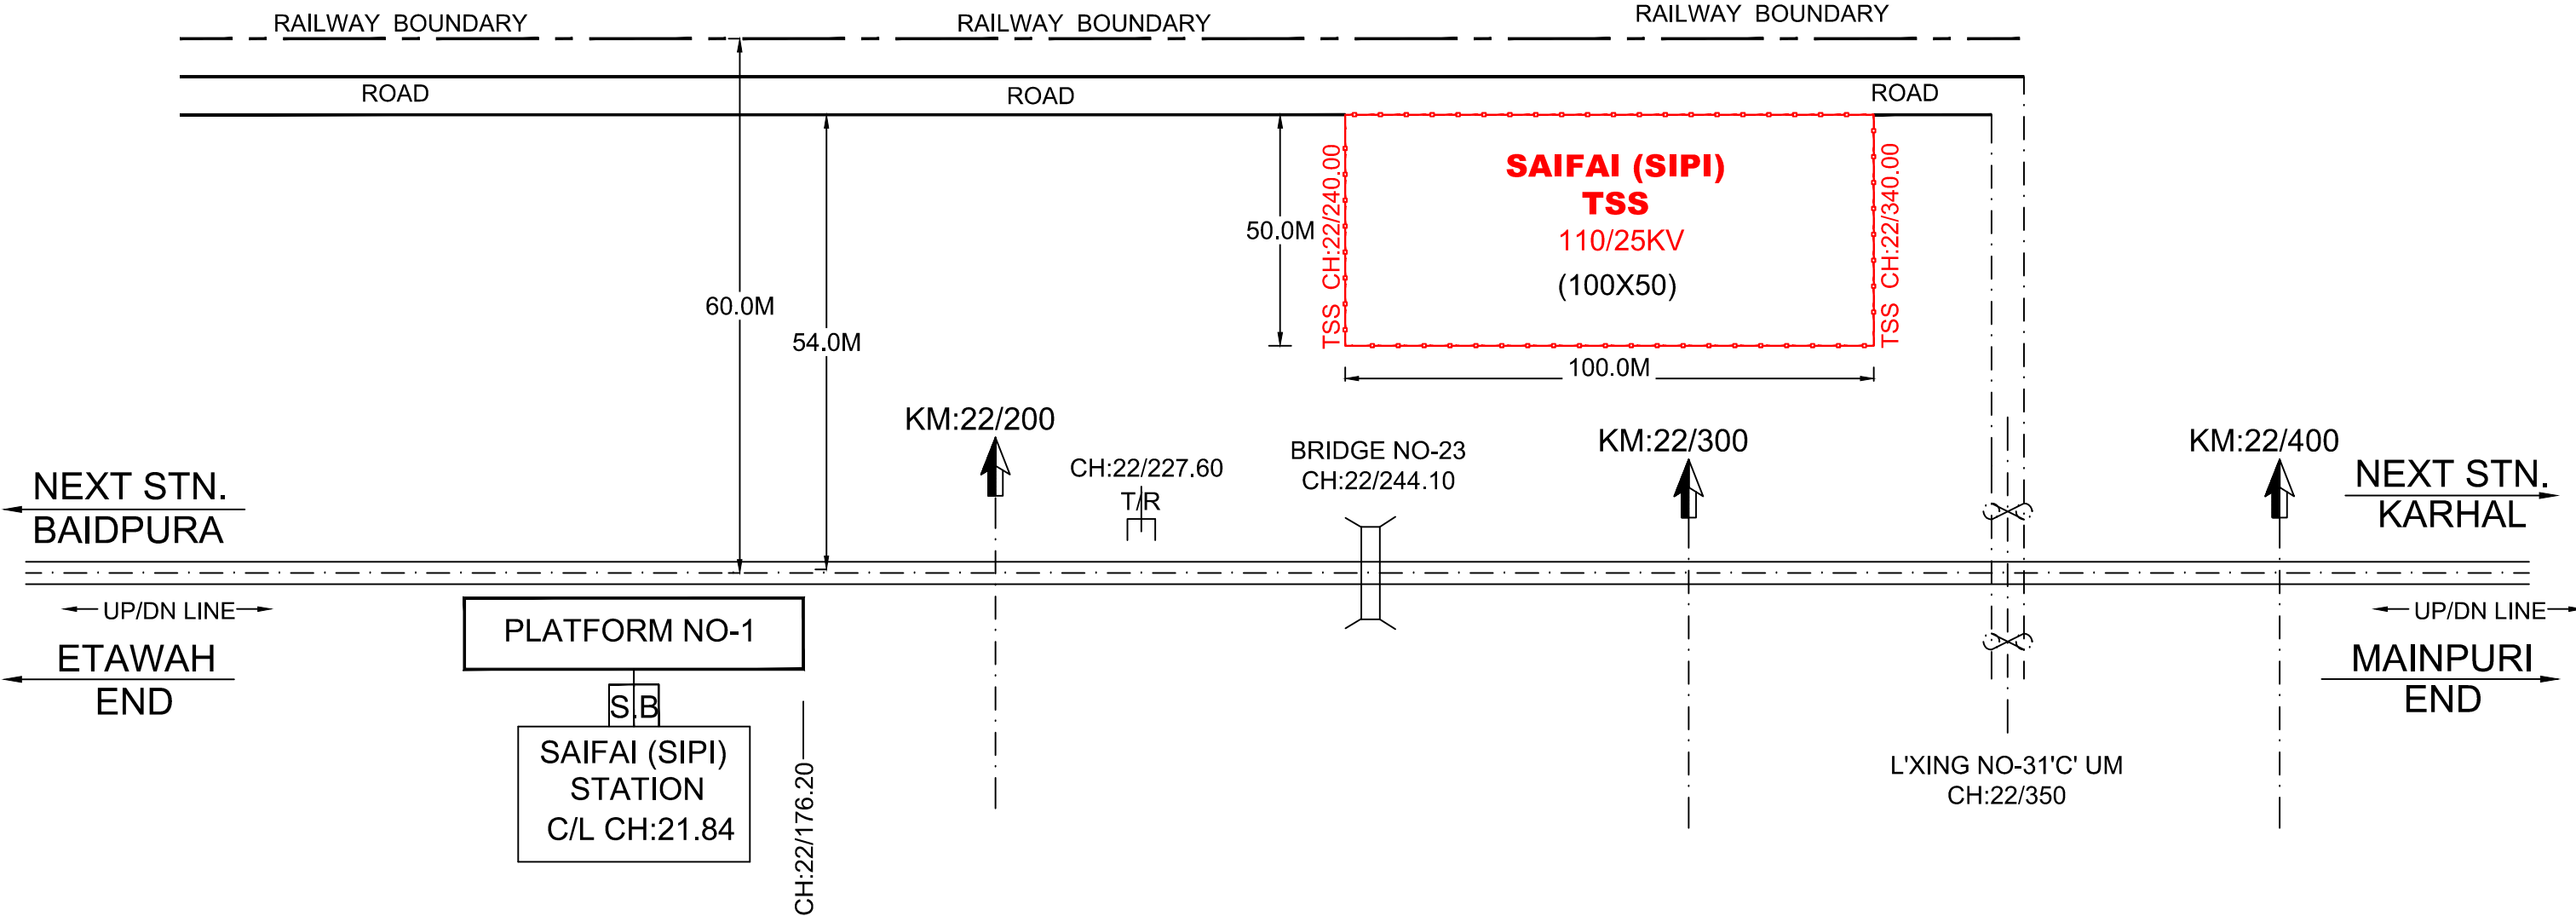

APPROVED IN PRINCIPLE

RE OFFICER

NCR OFFICER

CPD/RE/LKO

Dy.CEE/RE/LKO

DRM/NCR/ALD

Sr.DEN(C)/NCR/ALD

Dy.CE/RE/LKO

DEE/RE/LKO

Sr.DEN/NCR/ALD

Dy.CE/C-II/NCR/ALD

SSE (OHE-)/RE/LKO

for NATIONAL

AXEN/C/NCR/ALD

Sr.DEE/TRD/NCR/ALD

RAILWAY BOUNDARY

LEGEND :-

1. EXISTING WORK SHOWN IN BLACK

2. PROPOSED WORK SHOWN IN RED

NORTH CENTRAL RAILWAY

DRG.NO:- LOCATION PLAN/ETW-MNQ/TSS/SIPI-1

DATE:-10-7-2018

PROPOSED LOCATION PLAN
OF
SAIFAI TSS
OF ALLAHABAD DIVISION

RAILWAY ELECTRIFICATION
LUCKNOW

RE

Prepared By:-
NATIONAL ENGINEERING
SHAKUNTALAM* L-3 Vinoba
Nagar, Bilaspur (CG)-495001.

GR.241

SCALE: NTS