


PROPOSED SITE PLAN FOR ETAWAH/SP
(KM : 6/400-500)

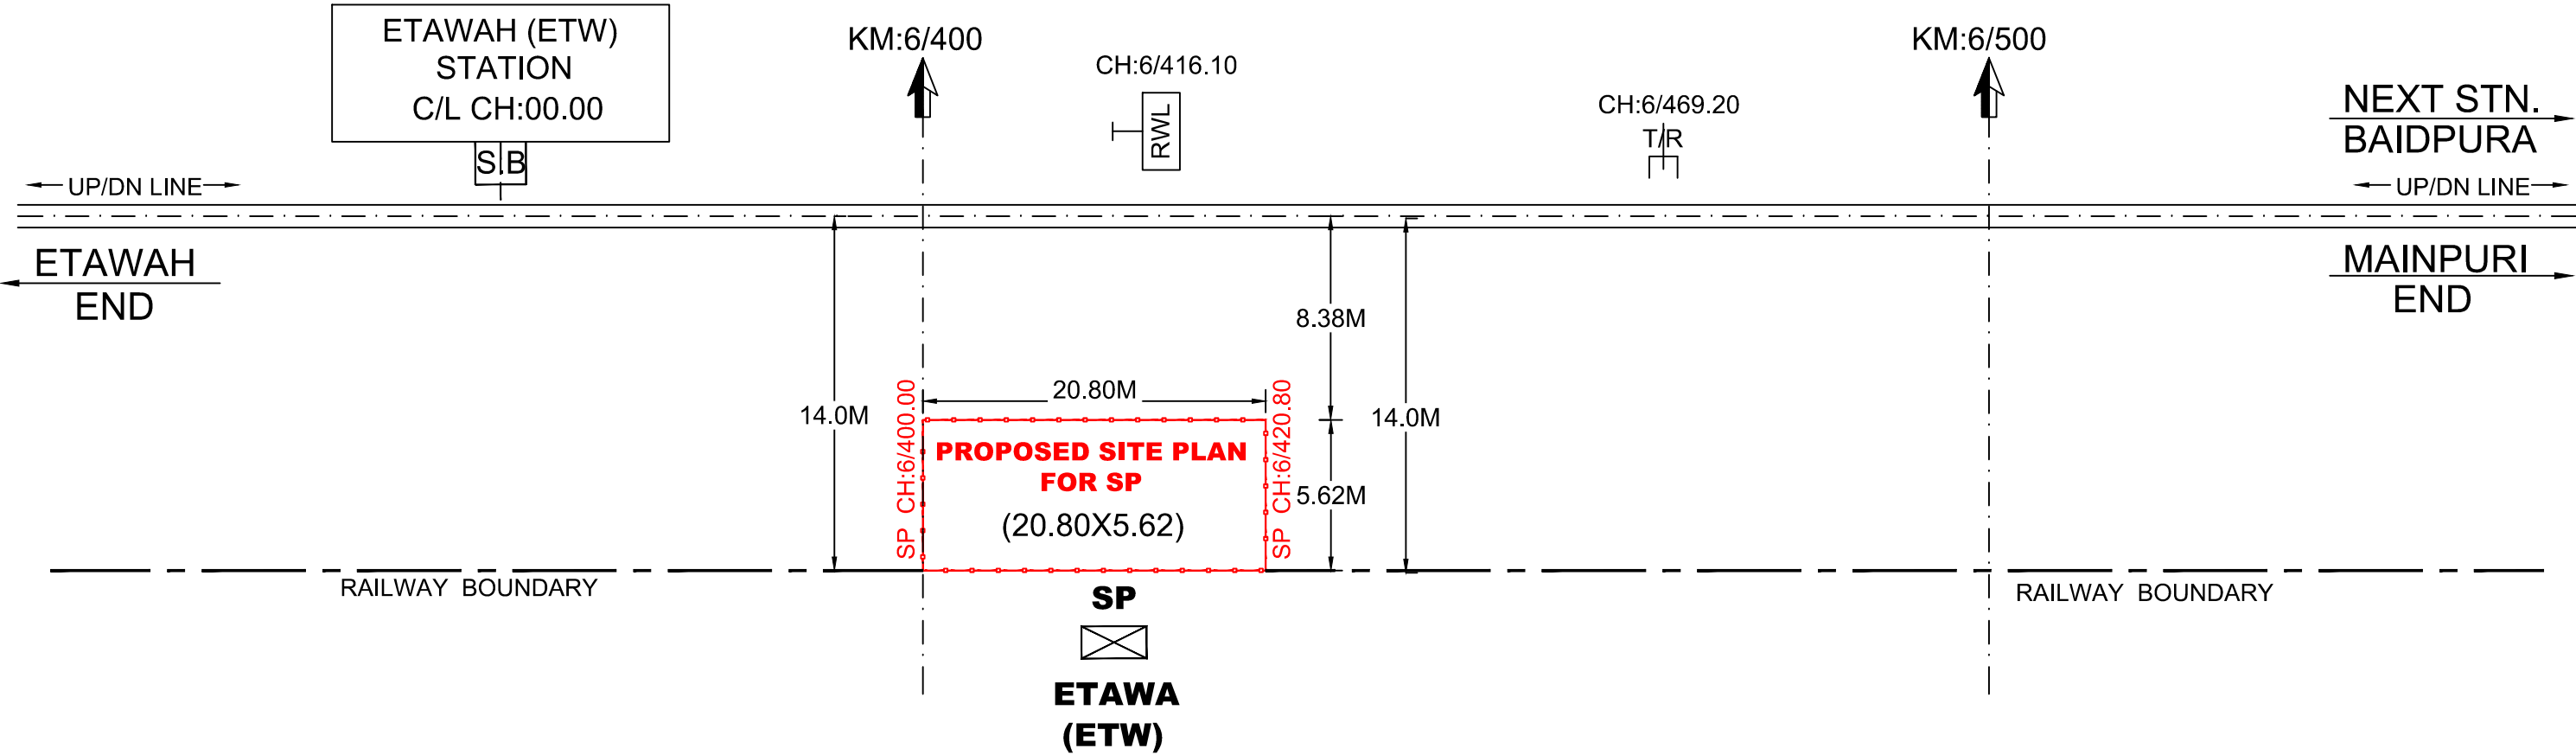

| APPROVED IN PRINCIPLE | | | |
|-----------------------|---------------|----------------|--------------------|
| RE OFFICER | | NCR OFFICER | |
| CPD/RE/LKO | Dy.CEE/RE/LKO | DRM/NCR/ALD | Sr.DEN(C)/NCR/ALD |
| Dy.CE/RE/LKO | DEE/RE/LKO | Sr.DEN/NCR/ALD | Dy.CE/C-II/NCR/ALD |
| SSE (OHE-)/RE/LKO | for NATIONAL | AXEN/C/NCR/ALD | Sr.DEE/TRD/NCR/ALD |

- LEGEND :-
- 1. EXISTING WORK SHOWN IN BLACK
 - 2. PROPOSED WORK SHOWN IN RED

| NORTH CENTRAL RAILWAY | | |
|--|--|-----------------|
| DRG.NO:- LOCATION PLAN/ETW-MNQ/SP/ETW-1 | | DATE:-10-7-2018 |
| PROPOSED LOCATION PLAN OF ETAWAH SP OF ALLAHABAD DIVISION | RAILWAY ELECTRIFICATION LUCKNOW | RE |
| | Prepared By:- NATIONAL ENGINEERING SHAKUNTALAM* L-3 Vinoba Nagar, Bilaspur (CG)-495001. | GR.241 |
| | SCALE: NTS | |