
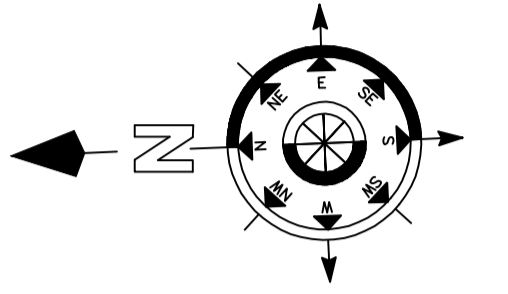
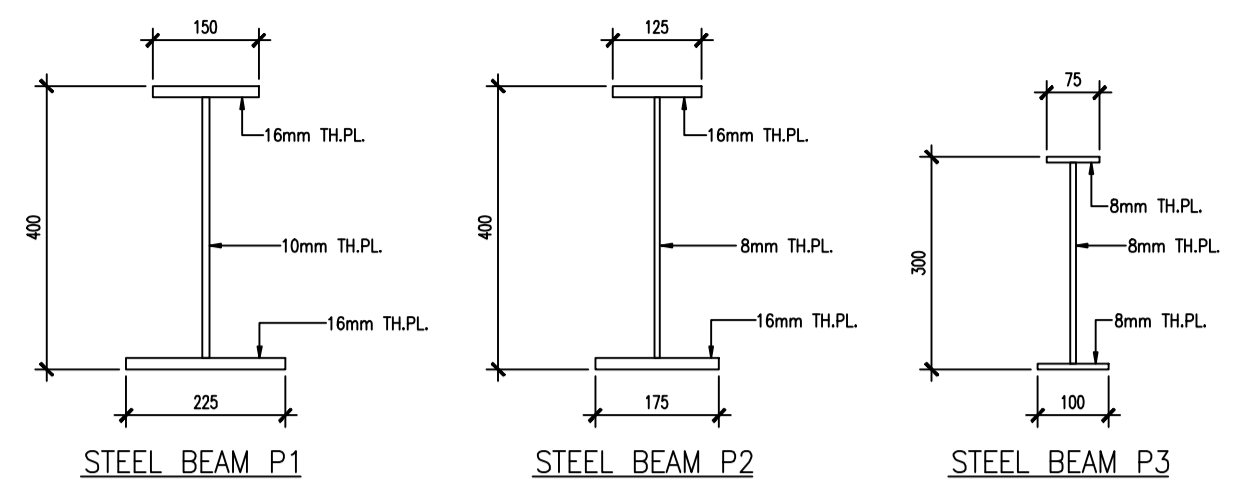


This drawing and its contents is the sole property of SPACE COMBINE. Copying of this drawing or part thereof or its use in any form whatsoever without the written permission of SPACE COMBINE is strictly prohibited.

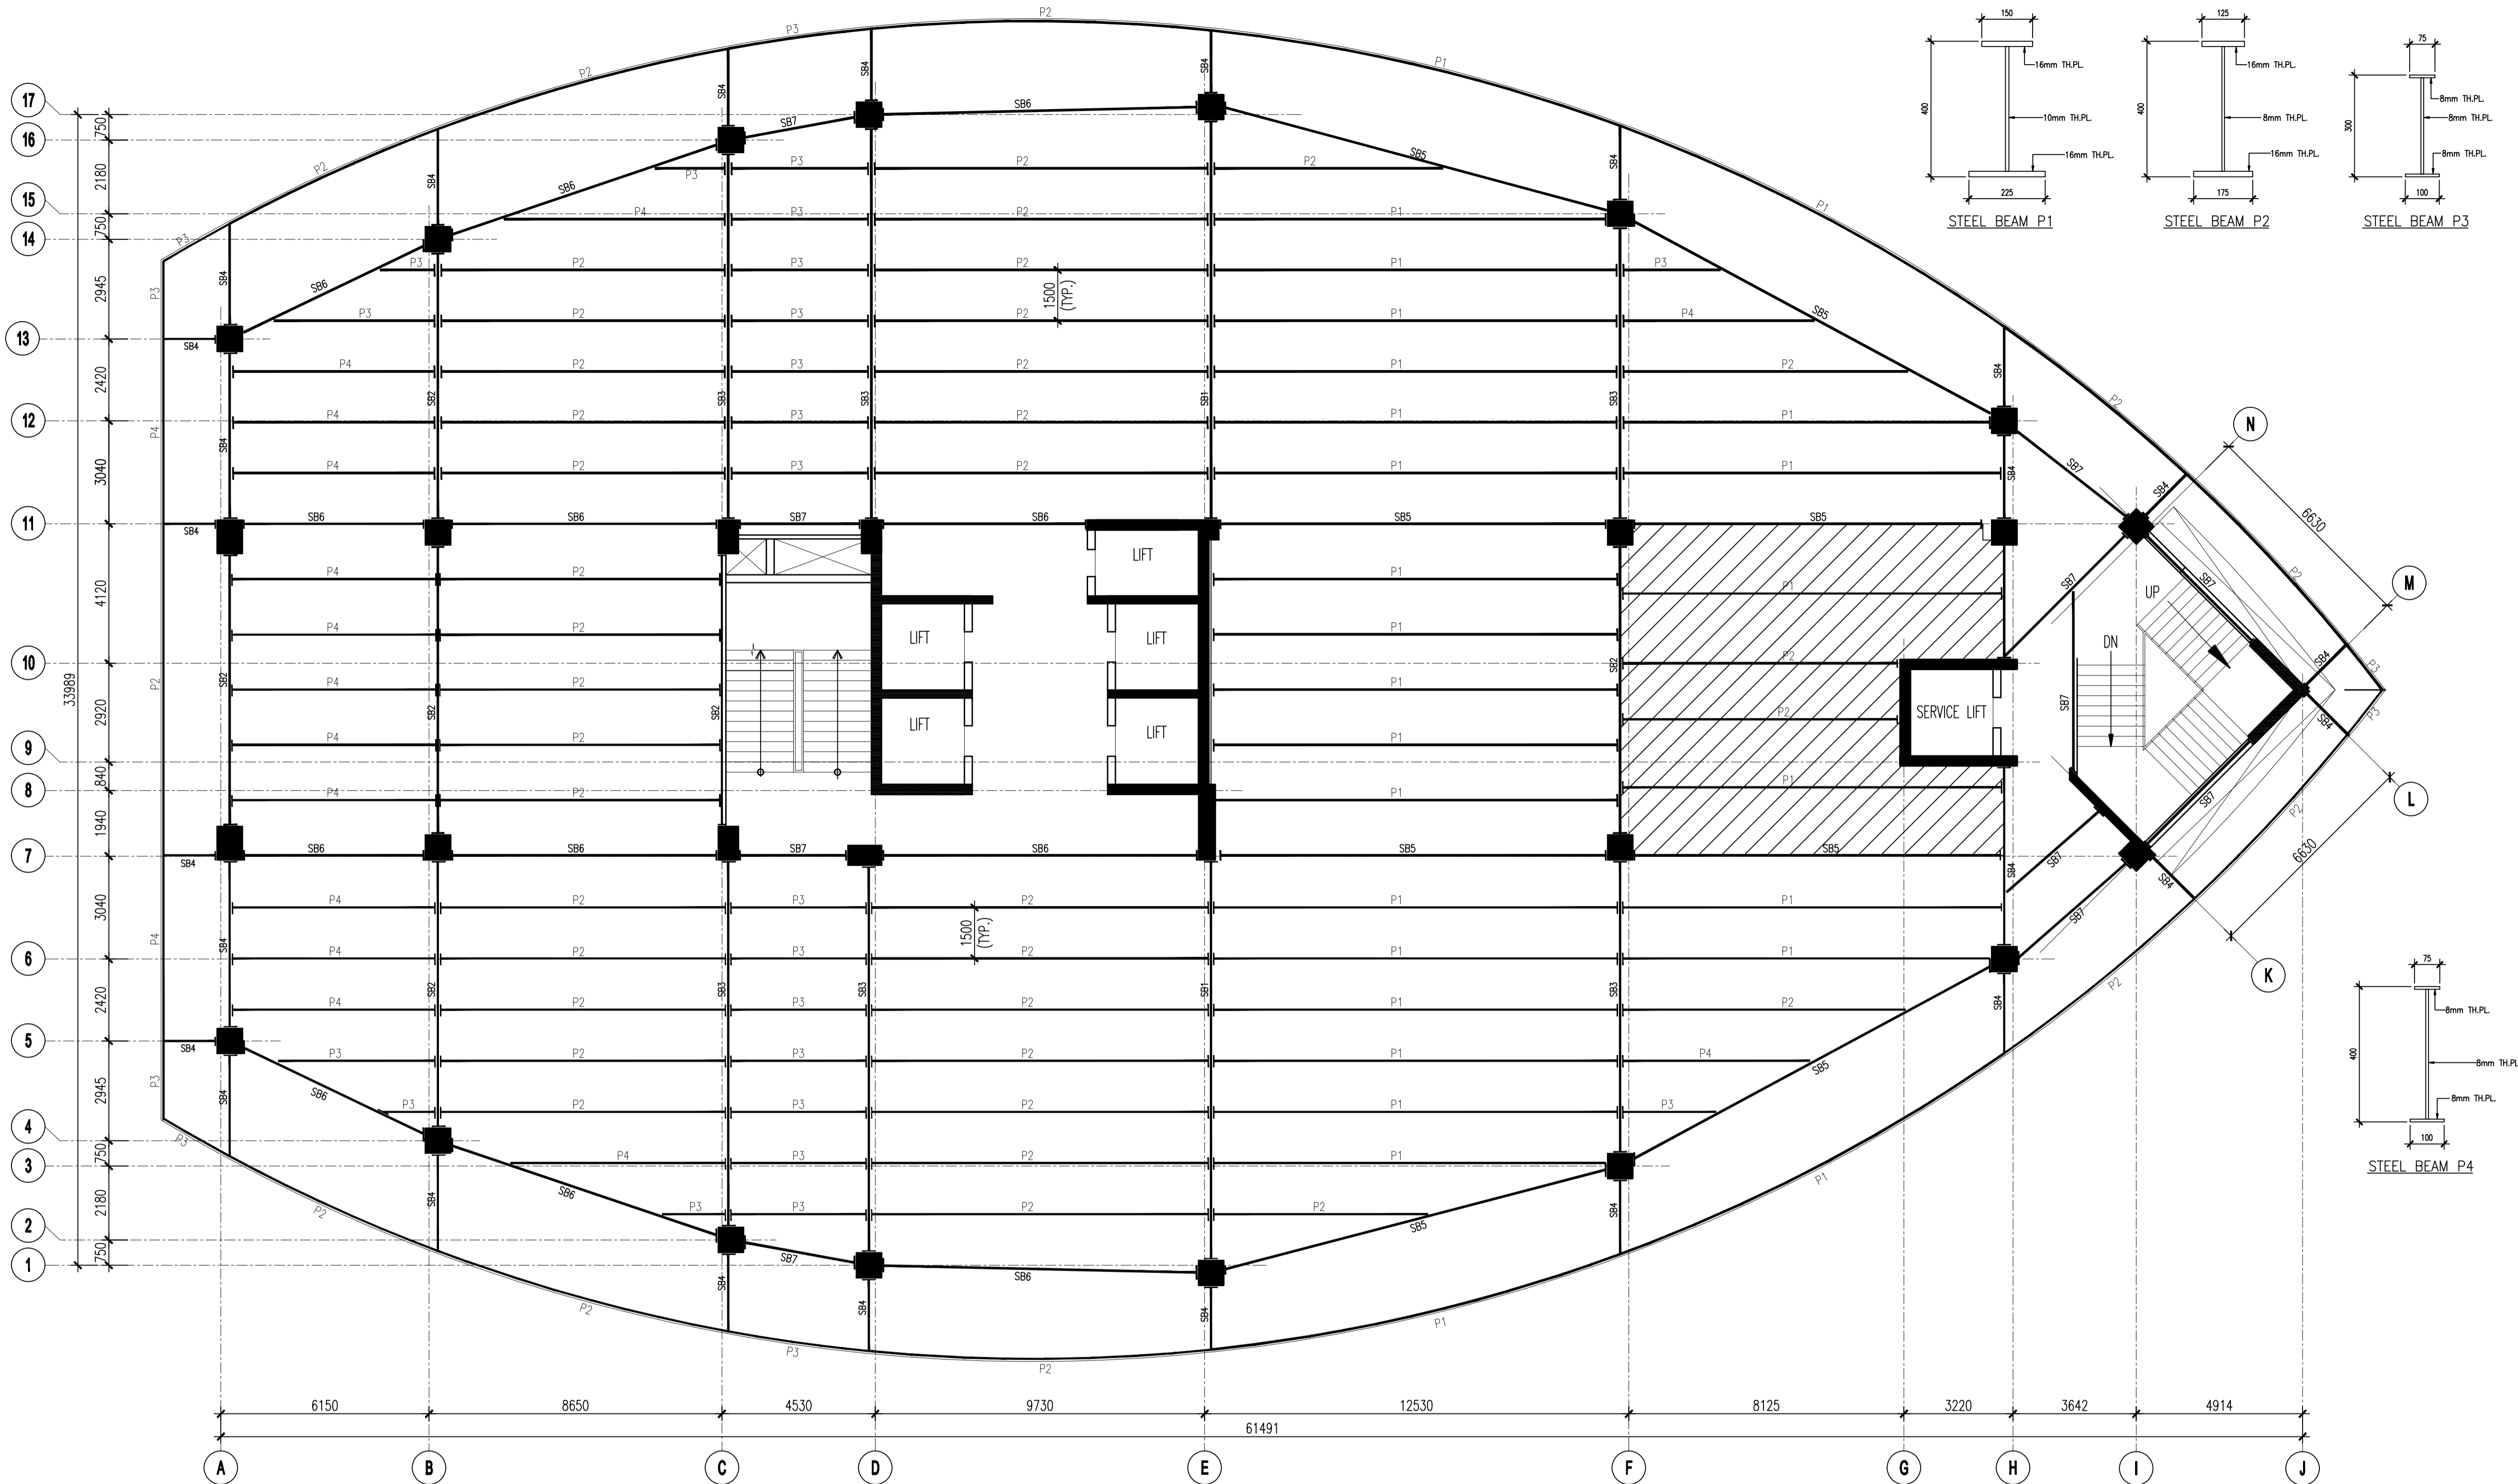

no.	date	issued to

rev. no.	date	revision

client:
BHEL
 BHARAT HEAVY ELECTRICAL LIMITED
 BHEL HOUSE, SIRI FORT NEW DELHI

project:
CORPORATE TOWER
AT MDI COMPLEX FOR BHEL
 AT PLOT-25, SECTOR 16-A, NOIDA (U.P.)

title:
4 TH FLOOR PLAN

drawing released for:

- DPR
- AUTHORITY
- CONSTRUCTION

drp. no. SC/BHA/105 **date** 17/03/2017

scale 1:100 **revision** -

drawn by - **ckd by** -

architects
SPACE COMBINE
 Architects, Engineers, Planners
 A1/112 SAFDARJUNG ENCLAVE,
 Ph.No:- 4615000
 NEW DELHI 110029

