


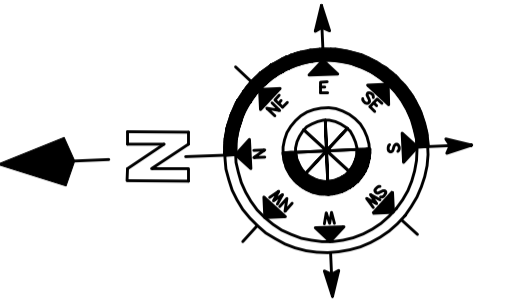

This drawing and its contents are the sole property of SPACE COMBINE. Copying of this drawing or part thereof or its use in any form whatsoever without the written permission of SPACE COMBINE is strictly prohibited.



nos.	date	issued to

rev. no.	date	revision
R1	25/07/2017	BUILDING REVISED

client:
BHEL
 BHARAT HEAVY ELECTRICAL LIMITED
 BHEL HOUSE, SIRI FORT NEW DELHI

project :
 CORPORATE TOWER
 AT MDI COMPLEX FOR BHEL
 AT PLOT-25, SECTOR 16-A, NOIDA (U.P.)

title :
TERRACE FLOOR PLAN

drawing released for :


- FOR TENDER
- AUTHORITY
- CONSTRUCTION

drw. no. SC/BH/A/117 **date** 25/07/2017

scale 1:100 **revision** R1

drawn by RUPESH **cltd by** AMIT

architects
SPACE COMBINE
 Architects, Engineers, Planners
 A1/112 SAFDARJUNG ENCLAVE,
 Ph.No: 46150000
 NEW DELHI 110029

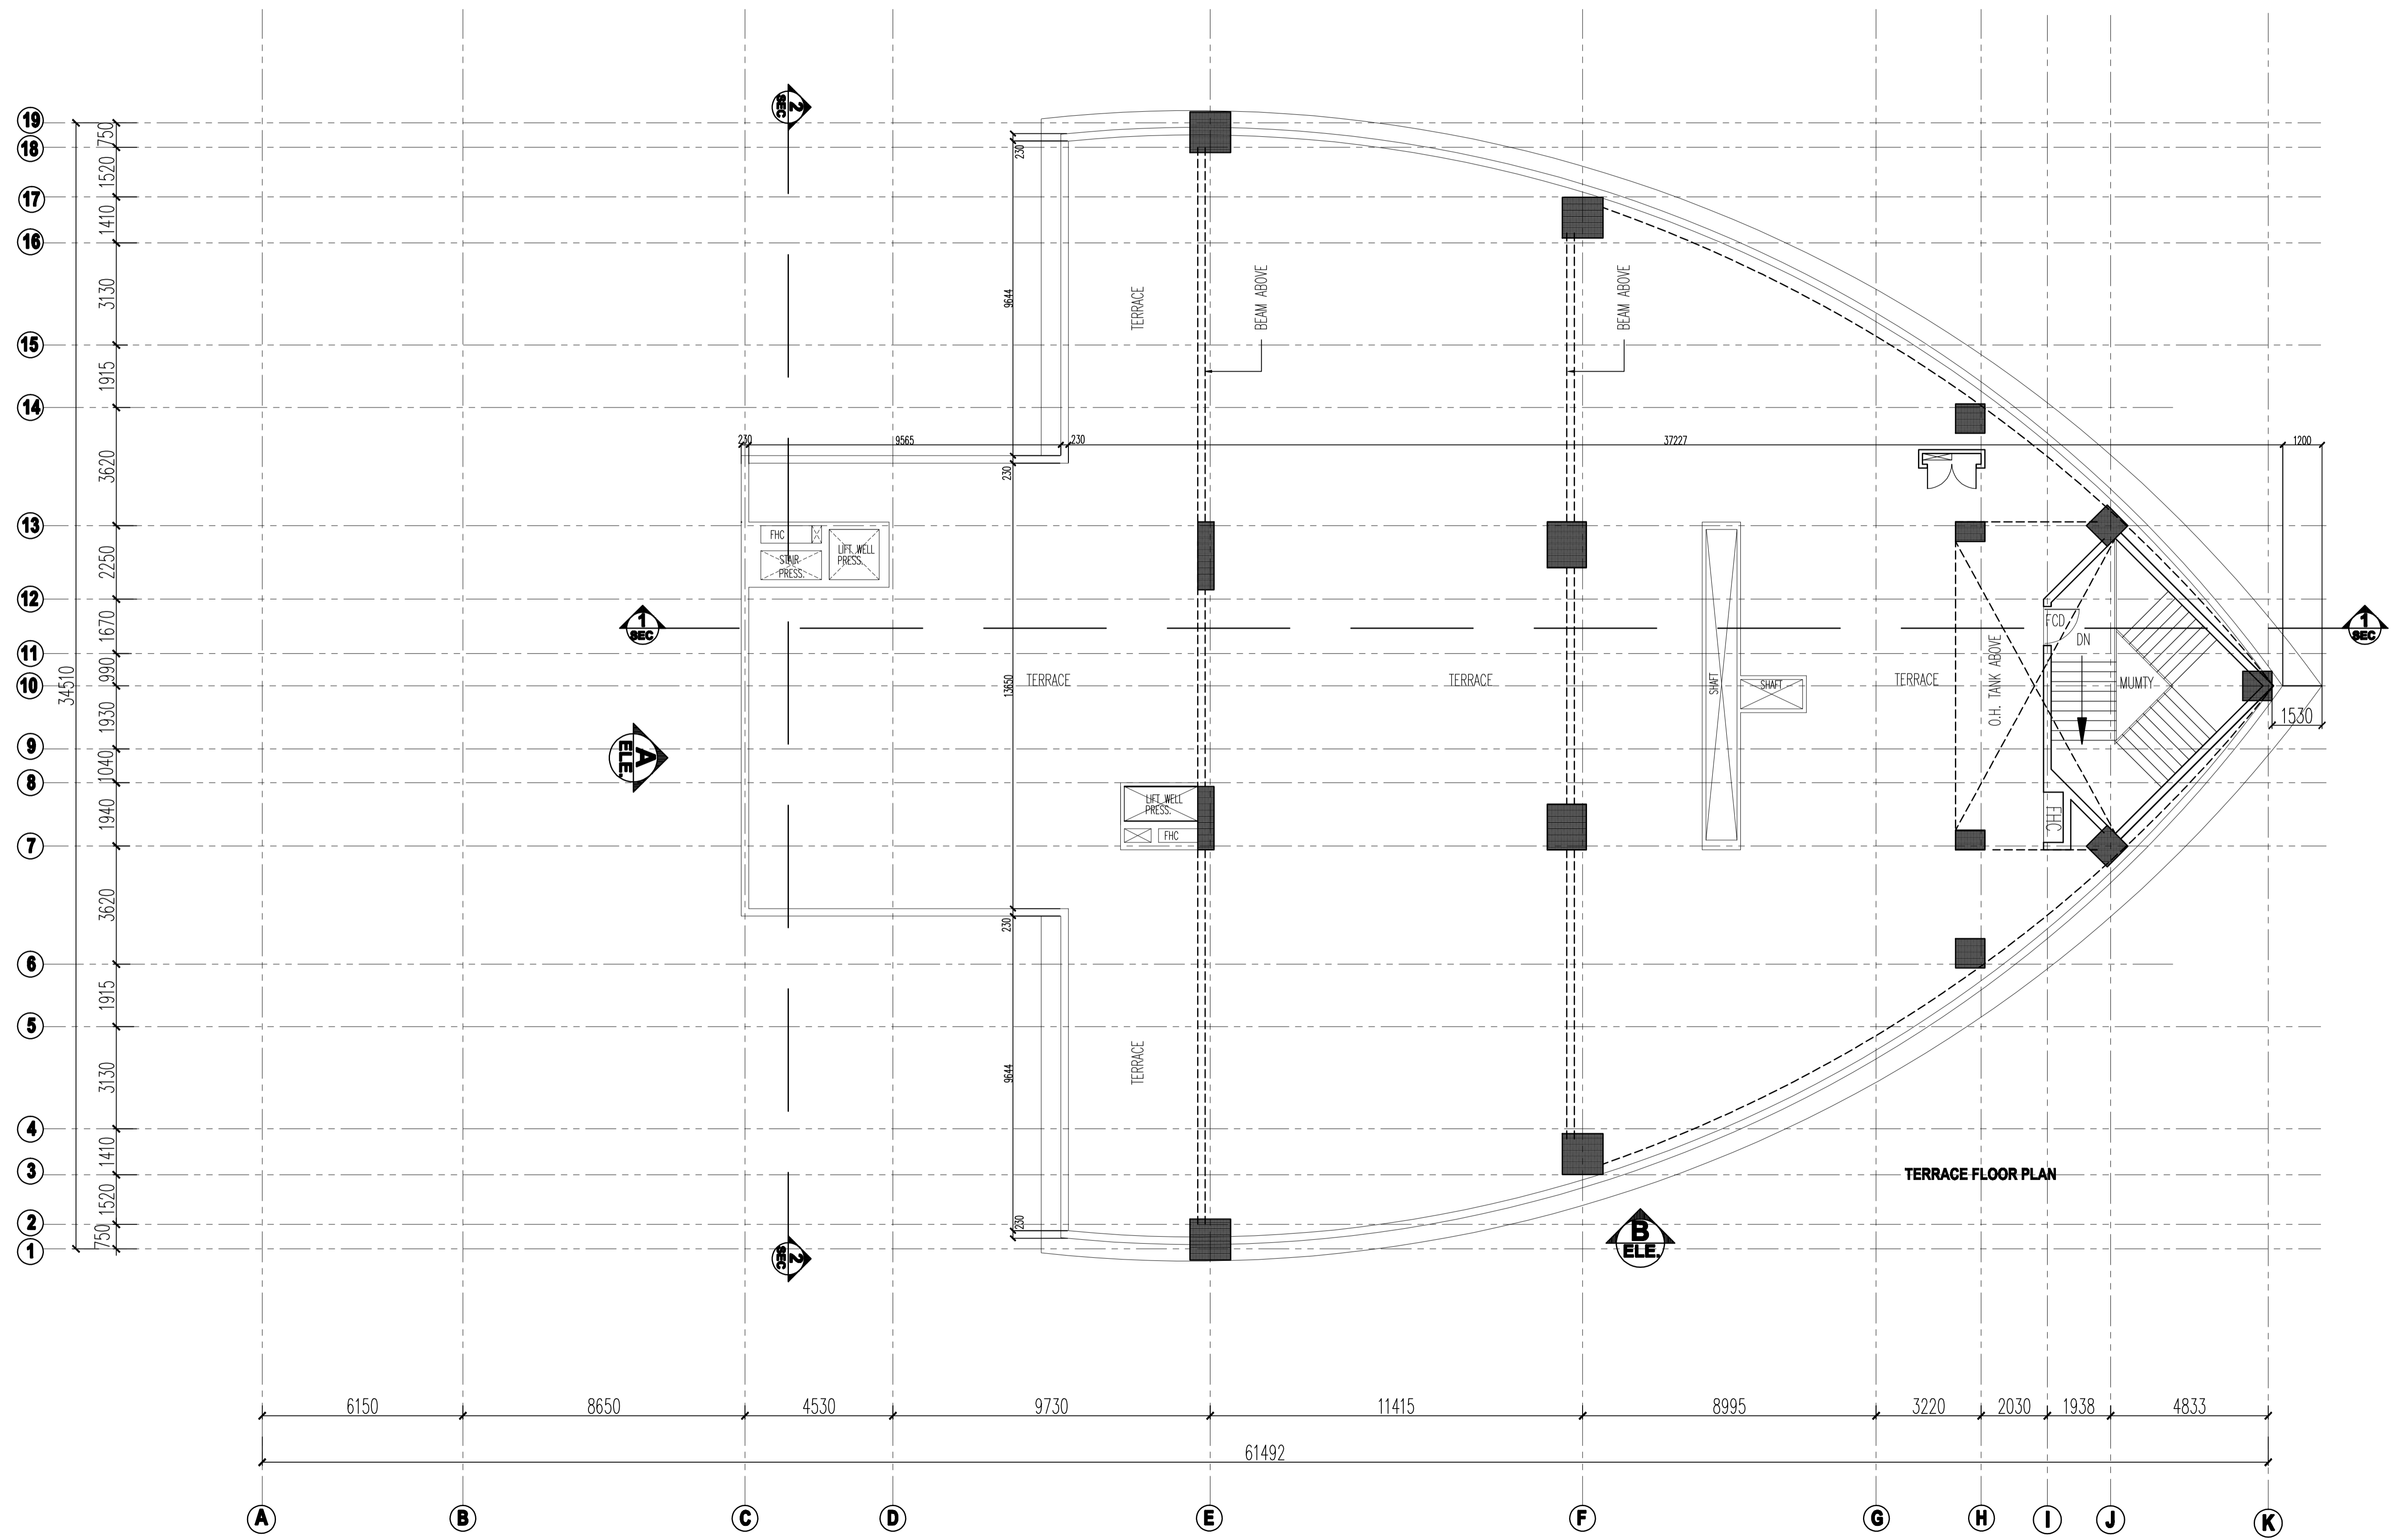

TERRACE FLOOR PLAN