




AXIX Y= 67 ↑

AXIS Y= 68

AXIX Y= 0

Diagram showing the front elevation of a building with a porch. The drawing includes dimensions for the overall width (104) and the porch width (14). The porch is supported by columns and has a gabled roof. The drawing also shows the placement of windows and doors, and the overall height of the building (14).

765 KV SECTION (C - C) SPARE LINE REACTOR

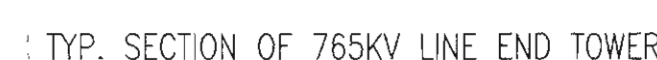

NOTES :

1. ALL DIMENSIONS ARE IN METER UNLESS OTHERWISE SPECIFIED.
2. PC = PHASE CLEARANCE, EC = EARTH CLEARANCE
SC = SECTION/SAFETY CLEARANCE.

Cal-I⁺

	1. ... 2. ... 3. ... 4. ... 5. ... 6. ... 7. ... 8. ... 9. ... 10. ... 11. ... 12. ...
--	---

October 16

Please follow our comments o

Sherat I of the day.

NOA NO. : CC-CS/484-WB/SR-2965/11/G8/NOA-1&2/5727 & 5728 DT. 31.03.16					
ADDITIONAL INFORMATION REG NO.		भारत भारी इलेक्ट्रॉनिक लिमिटेड NAME OF CUSTOMER POWER GRID CORPORATION OF INDIA LIMITED			
STATUS OF DRAWING		NAME OF PROJECT :			
		SUBSTATION PAKHATA--SSOI FOR CONSTRUCTION OF 765/400/220KV BHUJ S/S & EXT. OF 765KV BANASKANTHA S/S UNDER GREEN ENERGY CORRIDOR IST PART - C (PART-I)			
DISTRIBUTION OF PRINTS		भारत भारी इलेक्ट्रॉनिक लिमिटेड दोहाईकान पब्लिकेशन विभाग BHARAT HEAVY ELECTRICALS LTD. TRANSMISSION PROJECTS DIVISION			
		डाटा / J.M/E एंकर / SKM ड्राइंग / SR प्रमाणित / सिग्नेचर / प्रमाणित /	एंकर / SKM ड्राइंग / SR प्रमाणित / सिग्नेचर / प्रमाणित /	टाइटल / ड्राइंग / प्रमाणित / सिग्नेचर / प्रमाणित /	टाइटल / ड्राइंग / प्रमाणित / सिग्नेचर / प्रमाणित /
REV.	DATE	AUTH'D CHECKED APPROVED	प्रमाणित ड्राइंग / टैबल / प्रमाणित / ड्राइंग / टैबल / प्रमाणित / ड्राइंग / टैबल /	मुद्रण / SCALE NTS 	रोल नंबर CARD CODE
ZONE			शीट नम्बर / SECTION	TITLE ELEVATION FOR 765KV BHUJ SUBSTATION	डाटा. सं./DRAWING NO. TB-385-510-003 पृष्ठ सं./SHEET No.1 अंशगत पृष्ठ/NOT SHEET

C/ENG66/WR/BHUT-08 8 JULY 16