



Bharat Heavy Electricals Limited
(A Govt. of India Undertaking)
Power Plant Piping Unit, Thirumayam – 622 507, Tamil Nadu

Tender Notice

NOTICE INVITING e-TENDER

Ref: **Tender No. PPPU: WC: 24: 058 dt. 25.03.2025.**

Subject: Two part **e-Tender** inviting techno-commercial and price bids for “**Warpage/ Hot correction and Welding of attachments to Beams/ Boxes at BHEL PPPU Thirumayam**”

Kindly submit your competitive offer for the above subject work as per the tender terms and conditions given in the tender document through GEM portal <https://gem.gov.in/> only.

Scope of work	Warpage/ Hot correction and Welding of attachments to Beams/ Boxes at BHEL PPPU Thirumayam (Scope of work and technical terms & conditions as per Techno- Commercial Part-I bid.)
Location of work	BHEL PPPU Thirumayam
Date / Time of Pre Bid Meeting	11.00 hrs on 28.03.2025 Microsoft Teams Join the meeting now Meeting ID: 451 221 092 418 Passcode: vS2GD3PC
Duration of Contract	6 Months from the date of commencement of work as indicated in LOI.
Last date/ time for receipt of tender	Date and Time as indicated in GeM Portal
Commencement of work	On the date of commencement mentioned in the LOI
Date / Time & place for opening of Technical bids	Date and Time as indicated in GeM Portal via On line through GeM by Contracts, PPPU, Thirumayam (In case of any change in opening date, if any, will be intimated later.)
Date/Time of Price Bid Opening	The date/ time of price bid opening will be intimated separately. BHEL will finalize the rates through RA (Reverse Auction) in GeM portal as per GeM terms & conditions.
EMD AMOUNT	Not applicable
Working Area Contact details	Manager / OP&C Power Plant Piping Unit, BHEL -Thirumayam – 622507, Contact No. 04333-279501 / 9538403448 Email ID: shanmuga@bhel.in Vendors may visit the work area prior to submission of offer to understand the details of scope of work.

Place:
Date:

Signature of Authorized Signatory
with seal & full address



Tender Notice

Buyer Added Bid Specific Additional Terms & Conditions (ATC)

1. PRE QUALIFICATION CRITERIA:

1.1. TECHNICAL:

1.1.1. PROOF OF EXPERIENCE:

Experience of execution of works as per scope of work or work related to manpower supply / production supporting works/ Fabrication / Gas cutting in any production establishment of Central / State Govt. / PSU / Private company executed after 31st March, 2016 in any of the following ways.

- A) Three Works / Service contracts / Rate Contracts each costing not less than the contract value of ₹ 8.7 Lakhs OR
- B) Two Works / Service contracts / Rate Contracts each costing not less than the contract value of ₹ 10.9 Lakhs OR
- C) One Work / Service contract / Rate Contract costing not less than the contract value of ₹ 17.5 Lakhs.

(POs under Single Enquiry / Rate Contract / Agreement, will be consider as single entity)

Proof of Work Order / Purchase Order/ Experience certificate should be attached. Proof of experience from any organization other than BHEL Trichy to be supported by TDS (Tax Deducted at Source) certificate issued by the organizations OR Form 26 AS or bank statement for transaction of payment.

1.1.2 Tender document (all pages) & Duly filled Checklist (Annexure-1) to be Signed & seal by bidder's Authorized signatory along with annexures.

1.1.3 No deviation certificate on bidder's Letter head

1.1.4 Local Content Self Declaration on bidder's Letter head

2 SCOPE OF SUPPLY, Technical terms & Conditions:

2.1 Scope:

1. Contractor is required to carry out Warpage Correction/Hot correction of the beams/boxes as per requirement, welding of attachments to the beams/boxes as per BHEL issued drawing, BHEL Quality Plan & Welding procedures, Offer for inspection and hand over the Completed Job to BHEL.
2. Location of the work is within BHEL premises located at Thirumayam.

Place:
Date:

Signature of Authorized Signatory
with seal & full address



Bharat Heavy Electricals Limited

(A Govt. of India Undertaking)

Power Plant Piping Unit, Thirumayam – 622 507, Tamil Nadu

Tender Notice

3. The total finished weight of the job pertaining to above work is **140 MT**. Contractor is required to complete the work in 6 months.

Quantity may vary +/- 10 % to the above indicated weight.

4. BHEL will provide the Beams/Boxes in Welded condition (after Auto Welding) to the contractor.
5. Contractor have to carry out Warpage correction/Hot Correction, as required, on the Welded Beams/Box. Warpage Correction machine or any other equipment required for the same will be in the scope of the contractor.
6. Plates required for the most of the attachments will be provided by BHEL in Cut to size condition. Any small size attachment, if missing, shall be prepared by the contractor as per drawing. Other Rolled Structurals for attachments shall be provided in Raw material condition. Sizing of the Rolled structurals, as per drawing for that particular job, shall be carried out by the contractor
7. Any drilling/machining work on the attachment plates/beams/boxes as required in the Drawing has to be carried out by the contractor. Any equipment/machine for the same will be in the scope of the contractor.
8. Contractor has to carry out the welding of attachments after fit-up clearance from BHEL QC. All welding machines for carrying out the welding will be in the scope of the contractor.
9. BHEL will provide crane facility for Material handling. Material handling within working area including loading and unloading of plates, WIP Items and Finished Goods are to be carried out by Contractor. Contractor has to engage a crane operator with working knowledge for this purpose.
10. Any correction, if required in the attachments, due to Welding distortion has to be carried out the contractor.
11. Consumables like welding electrodes, cutting gas, compressed air, paint, electrical power and water will be supplied by BHEL at free of cost.
12. The contractor may refer the Sample drawings & quality requirements of the above items enclosed with this enquiry before submitting the offer.

Place:
Date:

Signature of Authorized Signatory
with seal & full address



Bharat Heavy Electricals Limited
(A Govt. of India Undertaking)
Power Plant Piping Unit, Thirumayam – 622 507, Tamil Nadu

Tender Notice

13. Approx. Job Details**:

S.NO	Description	Details
1	Sample Drawing for Box/beams with Attachment	Drawing No 0-39-101-11344, 1-39-142-35278 ,0-39-102-11386
2	Typical Materials Involved	1. ANGLE-IS2062 (90mm, 100mm, 130mm,200mm) 2. CHANNEL-IS2062 (150mm, 200mm, 250mm) 3. PLATE- IS2062 (5mm to 63 mm) 4. BEAM -IS2062 (200mm,203mm, 254mm,305 mm,400mm,450mm,600mm)
3	Reference	Ref Latest revision of SQP: NP:07 for fabrication instruction
4	Wt per DU/Qty (indicative, may vary as per actual requirement)	0.5 MT to 10 MT

** Details mentioned are for reference only. May vary depending upon the project requirements.

Number of attachments in a job may vary between 1 to 60 (on an average around 5 nos of attachment per MT to be welded)

14. Requirements for Non-destructive testing as per SQP shall be ensured by the contractor. NDE(Non-destructive examination) will be carried out by BHEL/ BHEL authorised personnel on receipt of call from the Contractor.
15. Inspection: Contractor to offer the Jobs for inspection to BHEL QC as per relevant Quality procedures.
16. Identification of Finished Job: Contractor to provide identification with Material Specification, Work order, DU Number, Quantity by Hard punching as well as stenciling by paint.
17. Contractor has to raise Inspection report, Delivery Challan on acceptance by BHEL QC and hand over the Job to BHEL

Place:
Date:

Signature of Authorized Signatory
with seal & full address



Bharat Heavy Electricals Limited
(A Govt. of India Undertaking)
Power Plant Piping Unit, Thirumayam – 622 507, Tamil Nadu

Tender Notice

SCOPE OF CONTRACTOR:

1. The contractor should bring three phase welding machine and its accessories - welding holder, shield, cables, etc with required spares for welding.
2. The contractor should bring gas-cutting set with gas hoses & necessary hand tools for fabrication.
3. Contractor has to bring necessary equipment/machine for carrying out warpage/hot correction.
4. Contractor should bring the required Tools and Equipment's including portable drilling machines, Grinding tools, painting accessories for completion of the job as per Scope of Work.
5. All the measuring instruments and gauges should have valid Calibration certificates.
6. Vendor has to bring the required measuring tools for fabrication and inspection as per BHEL quality plan. All the measuring instruments and gauges should have valid Calibration certificates. Tentative tools required for fabrication are as follows.
 - a) Steel Measuring Tape - 3 Mtr and 30 Mtr
 - b) Tri-square
 - c) Straight Edge
 - d) Bevel Protractor
 - e) Fillet Gauges
 - f) Vernier Calliper 300mm
 - g) Water level tube
7. Contractor should bring qualified riggers for safe material handling.
8. After fabrication and inspection, the Job has to be handed over to Shipping by the contractor.

GENERAL INSTRUCTIONS:

1. The contractor should quote the lumpsum value in GeM portal for executing the total quantum mentioned under Sl. No 3 / scope of work.
2. Period of contract will be 6 months.
3. Contractor having experience of executing similar nature of work and ability to mobilize the required resources are only eligible to quote.
4. Contractor has to complete the entire quantity within 6 months from the date of handing over the Beams/boxes and cut size plates (attachments). If the vendor fails to deliver the assigned jobs, LD will be levied.

Place:
Date:

Signature of Authorized Signatory
with seal & full address



Bharat Heavy Electricals Limited

(A Govt. of India Undertaking)

Power Plant Piping Unit, Thirumayam – 622 507, Tamil Nadu

Tender Notice

5. The contractor has to ensure the following:
 - a. The contractor has to be capable of engaging experienced and qualified manpower for execution of work.
 - b. The contractor has to be capable of mobilizing manpower during urgent requirements within short notice.
 - c. Manpower should have adequate knowledge in handling materials.
 - d. The contractor shall deploy adequate manpower to meet BHEL requirement and agreeable to work in BHEL shifts.
 - e. Ensure that the Workmen are not changed frequently.
 - f. Each crew shall consist minimum of 4 Fitters, 3 Welders, 1 Machinist to carry out fabrication activities
 - g. Each crew shall have minimum of 3 Welding machines, 1 Drilling Machine and sufficient number of other tools to carry out fabrication activities
 - h. Contractor will be required to deploy sufficient number of crews to meet production requirement.
6. Contractor shall engage manpower in any/all of the below shifts: A shift (06.00hrs to 14.00hrs) & B Shifts (14.00hrs to 22.00hrs) , GS (08.00 hrs to 16.30 hrs) , NS (16.30 hrs to 01.00 hrs next day) for catering the production requirement on all working days. The contractor also has to engage manpower on GS & NS shifts for the execution of work during Sundays and holidays as per the production requirement.
7. The contractor shall ensure discipline inside factory premises and maintain safety work culture of their workmen during execution of work.
8. Attendance register should be maintained by the contractor.
9. Contractor shall depute adequate supervisors for all co-ordination works with BHEL and managing work force. Above Supervisors shall have adequate knowledge in Fabrication, Quality, NDE requirements.
10. All Safety equipment & PPE are to be arranged for the workmen by the contractor. BHEL Safety rules and regulations have to be strictly followed.
11. The contractor shall follow and comply with minimum wages along with ESI, PF, Bonus, group insurance and other statutory regulations as stipulated in Factories act and other applicable State/ Central governments rules and regulations.
12. Any Defect or Damage and handling by the contractor / Rejection by BHEL QC during fabrication of the product as per BHEL drawings, if any, the contractor has to attend necessary repairs and supply the product as per the acceptable norms. Materials and consumables will be issued on chargeable basis against repairs/rework.

Place:
Date:

Signature of Authorized Signatory
with seal & full address



Bharat Heavy Electricals Limited
(A Govt. of India Undertaking)
Power Plant Piping Unit, Thirumayam – 622 507, Tamil Nadu

Tender Notice

13. Any damage to BHEL property by the contractor inside factory premises during execution of work will be chargeable at the cost of contractor.

14. Contractor has to ensure judicious usage of consumables and resources provided by BHEL

2.2 BILL OF QUANTITY:

SL NO	DESCRIPTION OF WORK	UOM	QUANTITY
1	Warpage/ Hot correction and welding of attachments	Metric Tonne	140

Bidder shall quote lumpsum value (inclusive of GST) for Warpage/ Hot correction and Welding of attachments to Beams/ Boxes at BHEL PPPU Thirumayam in GeM Portal.

Bills shall be raised after completion of each month (inclusive of GST).

2.3 Tender Price:

- Unless explicitly stated in the tender document, the contractor shall be responsible for the whole works, based on the schedule of works, bill of quantities and payment shall be made as per accepted rates based on the activities carried out as in the scope of work.
- While quoting the “service charge”, bidders should consider all cost elements like financing cost, cost of maintenance of accounts, insurance-premium overheads, profit margins, conveyance charges, amount of security deposit, statutory requirements / obligations, contractual obligations and any other expenditure as deemed relevant by the bidder or cost of any other item under its scope and to meet any expenses / exigencies (including bearing of penalty by bidder as per tender document) so as to ensure continuity of services. While quoting the price, the bidder must keep in view the prevailing applicable minimum wages of the Government of Tamilnadu. It is the responsibility of the bidder to educate himself about all obligations to be performed under the contract, the financing cost, administrative expenses, statutory liabilities, etc and then submit the price accordingly.
- The Minimum Wages as prescribed by the State Government from time to time should be paid to the contract Workers and the Wage and Attendance Registers should be produced to HR department every month.

The minimum wages are given below for reference: (w.e.f 01/04/2024)

Sl. No.	Category	Minimum Wages per day (Rs.)		
		Basic	DA	Total
1	Unskilled Worker	258.50	288.31	546.81

Place:
Date:

Signature of Authorized Signatory
with seal & full address



Bharat Heavy Electricals Limited

(A Govt. of India Undertaking)

Power Plant Piping Unit, Thirumayam – 622 507, Tamil Nadu

Tender Notice

2	Semi-Skilled Worker	271.00	288.31	559.31
3	Skilled Worker	278.50	288.31	566.81
4	Supervisor	295.00	288.31	583.31

(The above table is for illustrative purpose only. Latest Govt circular shall be followed.)

2.4 Applicable Contractual Variations

Within the validity or any extension of contract thereof, “Service charge” shall remain Firm (in terms of value) without any escalation / variation for any reason, whatsoever, unless specifically provided herein. Contractor’s obligation shall remain unaffected by such escalation / variation. However, during the validity of contract period, the contract value will vary depending on the followings:

- Rates of basic plus VDA (subsequent to floating of this tender), as & when notified by Govt. of Tamilnadu will be applicable in the contract and accordingly the monthly bills of the contractor will get amended against the documentary evidence.
- Rates of EPF / EPS / EDLI / ESI /Min. monthly bonus etc. (subsequent to floating of this tender), as & when notified by governing statutory authorities will be applicable in the contract and accordingly the monthly bill(s) of the contractor will get amended against the documentary evidence.

2.5 Evaluation criteria: Splitting of contract is not applicable to this work, hence, package wise L1 will be decided and contract will be awarded for the full / complete work.

2.6 Payment Terms

The consolidated statements and Bills in triplicate shall be prepared by the Contractor and to be submitted to PPPU(Thirumayam) personnel for the payment of completed portion of the work once in a month on pro-rata basis & after due certification from Executive In charge the bills will be forwarded to Accounts Section.

- Invoice shall indicate Work Order(W.O.) and W.O Sl. No in all invoices for processing payment.
- GST payment will be reimbursed as per statutory provisions, subject to production of proof of payment/remittances. Note: Three copies of INVOICE with original signature to be submitted every month on completion of work
- Payment will be made on monthly basis after completion of work and certification of bills by respective area Executive in charge: - (i) 90 days from CRAC/SDA for Non MSME Vendors, (ii) 60 days from CRAC/SDA for Medium vendors & (iii) 45 days from CRAC/SDA for MSE vendors

Place:
Date:

Signature of Authorized Signatory
with seal & full address



Bharat Heavy Electricals Limited
(A Govt. of India Undertaking)
Power Plant Piping Unit, Thirumayam – 622 507, Tamil Nadu

Tender Notice

However, GST amount shall be reimbursed in line with compliance to Cl. No. 4 (Taxes & Duties) above. No Interest payable to Contractor & No interest shall be payable on the security deposit or any other money due to the contractor.

2.7 Liquidated Damages (LD) / Penalty

Penalty @0.5% value of the undelivered tonnage per week of delay beyond the indicated delivery of 6 months in execution of contract, subject to maximum of 10 % of total order value. In case of any amendment / revision, Penalty shall be linked to the amended / revised PO value.

2.8 POLICE VERIFICATION:

The Police Verification Certificate of each contract worker engaged to be submitted along with Contractors Bills during 1st month for clearance. Police verification for any new contract worker engaged during the contract period is mandatory for obtaining permit to work inside factory premises.

2.9 CONTRACT PERIOD:

1. The Contract Execution period will be **06 Months** from the date of commencement of work as stated in LOI.
2. If required, BHEL reserves the right to extend this subject contract for a further period under same terms and conditions subject to mutual acceptance of both parties.
3. The contract may be terminated by BHEL due to violations or non-performance of the Contract conditions by giving **one month's** notice.

3 PRICE BASIS:

Not applicable

4 TAXES & DUTIES:

- 4.1 The Supplier/Vendor shall pay all (save the specific exclusions as enumerated in this clause) taxes, fees, license, charges, deposits, duties, tools, royalty, commissions, other charges, etc. which may be levied on the input goods & services consumed and output goods & services delivered in course of his operations in executing the contract. In case BHEL is forced to pay any of such taxes/duties, BHEL shall have the right to recover the same from his bills or otherwise as deemed fit along with the applicable overheads @5% and interest on the total value (i. e. amount paid by BHEL + overhead)

However, provisions regarding **GST** on output supply (goods/service) and TDS/TCS as per Income Tax Act shall be as per following clauses.

Place:
Date:

Signature of Authorized Signatory
with seal & full address



Bharat Heavy Electricals Limited

(A Govt. of India Undertaking)

Power Plant Piping Unit, Thirumayam – 622 507, Tamil Nadu

Tender Notice

4.2 GST (Goods and Services Tax)

- 4.2.3 GST as applicable on output supply (goods/services) are excluded from Supplier/Vendor's scope; therefore, contractor's price/rates shall be **exclusive** of GST. Reimbursement of GST is subject to compliance of following terms and conditions. BHEL shall have the right to deny payment of GST and to recover any loss to BHEL on account of tax, interest, penalty etc. for non-compliance of any of the following condition.
- 4.2.4 The admissibility of GST, taxes and duties referred in this chapter or elsewhere in the contract shall be limited to direct transactions between BHEL & its Supplier/Vendor. BHEL shall not consider GST on any transaction other than the direct transaction between BHEL & its Supplier/Vendor.
- 4.2.5 Supplier/Vendor shall obtain prior written consent of BHEL before billing the amount towards such taxes. Where the GST laws permit more than one option or methodology for discharging the liability of tax/levy/duty, BHEL shall have the right to adopt the appropriate one considering the amount of tax liability on BHEL/Client as well as procedural simplicity with regard to assessment of the liability. The option chosen by BHEL shall be binding on the Contractor for discharging the obligation of BHEL in respect of the tax liability to the Supplier/Vendor.
- 4.2.6 Supplier/Vendor has to submit GST registration certificate of the concerned state. Supplier/Vendor also needs to ensure that the submitted GST registration certificate should be in active status during the entire contract period.
- 4.2.7 Supplier/Vendor has to issue Invoice/Debit Note/Credit Note indicating HSN/SAC code, Description, Value, Rate, applicable tax and other particulars in compliance with the provisions of relevant GST Act and Rules made thereunder.
- 4.2.8 Supplier/Vendor has to submit GST compliant invoice within the due date of invoice as per GST Law. In case of delay, BHEL reserves the right of denial of GST payment if there occurs any hardship to BHEL in claiming the input thereof. In case of goods, Supplier/Vendor has to provide scan copy of invoice & GR/LR/RR to BHEL before movement of goods starts to enable BHEL to meet its GST related compliances. Special care should be taken in case of month end transactions.
- 4.2.9 Supplier/Vendor has to ensure that invoice in respect of such services which have been provided/completed on or before end of the month should not bear the date later than last working day of the month in which services are performed.
- 4.2.10 Subject to other provisions of the contract, GST amount claimed in the invoice shall be released on fulfilment of all the following conditions by the Supplier/Vendor: -
- a) Supply of goods and/or services have been received by BHEL.
 - b) Original Tax Invoice has been submitted to BHEL.
 - c) Supplier/Vendor has submitted all the documents required for processing of bill as per contract/purchase order/ work order.
 - d) In cases where e-invoicing provision is applicable, Supplier/Vendor is required to submit invoice in compliance with e-invoicing provisions of GST Act and Rules made thereunder.

Place:
Date:

Signature of Authorized Signatory
with seal & full address



Bharat Heavy Electricals Limited

(A Govt. of India Undertaking)

Power Plant Piping Unit, Thirumayam – 622 507, Tamil Nadu

Tender Notice

- e) Supplier/Vendor has filed all the relevant GST return (e.g. GSTR-1, GSTR-3B, etc.) pertaining to the invoice submitted and submit the proof of such return along with immediate subsequent invoice. In case of final invoice/ bill, contractor has to submit proof of such return within fifteen days from the due date of relevant return.
- f) Respective invoice has appeared in BHEL's GSTR - 2A for the month corresponding to the month of invoice and in GSTR-2B of the month in which such invoices has been reported by the contractor along with status of ITC availability as "YES" in GSTR-2B. Alternatively, BG of appropriate value may be furnished which shall be valid at least one month beyond the due date of confirmation of relevant payment of GST on GSTN portal or sufficient security is available to adjust the financial impact in case of any default by the Supplier/Vendor.
- g) Supplier/Vendor has to submit an undertaking confirming the payment of all due GST in respect of invoices pertaining to BHEL.
- 4.2.11 Any financial loss arises to BHEL on account of failure or delay in submission of any document as per contract/purchase order/work order at the time of submission of Tax invoice to BHEL, shall be deducted from Supplier/Vendor's bill or otherwise as deemed fit.
- 4.2.12 TDS as applicable under GST law shall be deducted from Supplier/Vendor's bill.
- 4.2.13 Supplier/Vendor shall comply with the provisions of e-way bill wherever applicable. Further wherever provisions of GST Act permits, all the e-way bills, road permits etc. required for transportation of goods needs to be arranged by the contractor.
- 4.2.14 Supplier/Vendor shall be solely responsible for discharging his GST liability according to the provisions of GST Law and BHEL will not entertain any claim of GST/interest/penalty or any other liability on account of failure of Supplier/Vendor in complying the provisions of GST Law or discharging the GST liability in a manner laid down thereunder.
- 4.2.15 In case declaration of any invoice is delayed by the vendor in his GST return or any invoice is subsequently amended/alterd/deleted on GSTN portal which results in any adverse financial implication on BHEL, the financial impact thereof including interest/penalty shall be recovered from the Supplier/Vendor's due payment.
- 4.2.16 Any denial of input credit to BHEL or arising of any tax liability on BHEL due to non-compliance of GST Law by the Supplier/Vendor in any manner, will be recovered along with liability on account of interest and penalty (if any) from the payments due to the Supplier/Vendor.
- 4.2.17 In the event of any ambiguity in GST law with respect to availability of input credit of GST charged on the invoice raised by the contractor or with respect to any other matter having impact on BHEL, BHEL's decision shall be final and binding on the Supplier/Vendor.
- 4.2.18 Variation in Taxes & Duties:**
- Any upward variation in GST shall be considered for reimbursement provided supply of goods and services are made within schedule date stipulated in the contract or approved extended schedule for the reason solely attributable to BHEL. However downward variation shall be subject to adjustment as per actual GST applicability.

Place:
Date:

Signature of Authorized Signatory
with seal & full address



Bharat Heavy Electricals Limited

(A Govt. of India Undertaking)

Power Plant Piping Unit, Thirumayam – 622 507, Tamil Nadu

Tender Notice

In case the Government imposes any new levy/tax on the output service/goods after price bid opening, the same shall be reimbursed by BHEL at actual. The reimbursement under this clause is restricted to the direct transaction between BHEL and its Supplier/Vendor only and within the contractual delivery period only.

In case any new tax/levy/duty etc. becomes applicable after the date of Bidder's offer but before opening of the price Bid, the Bidder/ Supplier/Vendor must convey its impact on his price duly substantiated by documentary evidence in support of the same before opening of price bid. Claim for any such impact after opening the price bid will not be considered by BHEL for reimbursement of tax or reassessment of offer.

- 4.3 **Income Tax:** TDS/TCS as applicable under Income Tax Act, 1961 or rules made thereunder shall be deducted/collected from Supplier/Vendor's bill.

(5.) SUBMISSION OF BILLS BY CONTRACTOR:

Bills should be submitted within a week after execution of work during the calendar month/ quarter. The Contractor shall submit a bill in triplicate detailing the various items of work done during the month/ quarter supported by the requisitions issued from time to time. The Contractor shall, once in every quarter, submit to the end user / executing agency, separately details of his claims for the work done by him up to and including the previous month which are not covered by his contract agreement in any of the following respects:

- i) Deviation from the items provided in the contract documents.
- ii) Extra items / new items of work.
- iii) Items in-respect of which rates have not been settled. He should in addition furnish a clear certificate to the effect that the claims submitted by him as aforesaid cover all his claims and that no further claims shall be raised by him in respect of the work done up to and including the period under report.
- iv) Along with bills, Contractors has to furnish self-attested copy of the following documents for further processing of bills:
- v) Copy of PAN card.
- vi) Documentary proof for payment of PF/ESI (for the last month) with respect to the employees engaged by the contractor with payment details relating to individual names to be submitted.
- vii) Copy of payment challan of previous Month / Quarter as proof of deposit of GST along with a certificate from the Contractor that tax collected from BHEL has been remitted to tax authorities.
- viii) If the Contractor is not registered for any statutory obligation and not liable there to, then a declaration shall be submitted along with offer that they are within the threshold limit.

Any other relevant document which is required from time to time as per BHEL requirement.

- 5 **BANK DETAILS FOR EMD & PERFORMANCE SECURITY SUBMISSION:** For Electronic Fund Transfer the details are as below:

Place:
Date:

Signature of Authorized Signatory
with seal & full address



Bharat Heavy Electricals Limited

(A Govt. of India Undertaking)

Power Plant Piping Unit, Thirumayam – 622 507, Tamil Nadu

Tender Notice

a) Name of the Beneficiary: Bharat Heavy Electricals Limited

b) Bank Particulars (Details of Respectively executing region):

Name of the Company – BHEL, Trichy

Name of the bank - STATE BANK OF INDIA

Bank branch - HEAVY ELECTRICALS, KAILASAPURAM

City –Tiruchirappalli Branch code - 01363

Account Number – 10891588977

Account type – CC

IFSC code - SBIN0001363

MICR code - 620002004

6 BREACH OF CONTRACT, REMEDIES AND TERMINATION:

6.1 The following shall amount to breach of contract:

- I. Non-supply of material/ non-completion of work by the Supplier/Vendor within scheduled delivery/ completion period as per contract or as extended from time to time.
- II. The Supplier/Vendor fails to perform as per the activity schedule and there are sufficient reasons even before expiry of the delivery/ completion period to justify that supplies shall be inordinately delayed beyond contractual delivery/ completion period.
- III. The Supplier/Vendor delivers equipment/ material not of the contracted quality.
- IV. The Supplier/Vendor fails to replace the defective equipment/ material/ component as per guarantee clause.
- V. Withdrawal from or abandonment of the work by the Supplier/Vendor before completion as per contract.
- VI. Assignment, transfer, subletting of Contract by the Supplier/Vendor without BHEL's written permission resulting in termination of Contract or part thereof by BHEL.
- VII. Non-compliance to any contractual condition or any other default attributable to Supplier/Vendor.
- VIII. Any other reason(s) attributable to Vendor towards failure of performance of contract. In case of breach of contract, BHEL shall have the right to terminate the Purchase Order/ Contract either in whole or in part thereof without any compensation to the Supplier/Vendor.
- IX. Any of the declarations furnished by the contractor at the time of bidding and/ or entering into the contract for supply are found untruthful and such declarations were of a nature that could have resulted in non-award of contract to the contractor or could expose BHEL and/ or Owner to adverse consequences, financial or otherwise.
- X. Supplier/Vendor is convicted of any offence involving corrupt business practices, antinational activities or any such offence that compromises the business ethics of BHEL, in violation of the Integrity Pact entered into with BHEL has the potential to harm the overall business of BHEL/ Owner.

Place:

Date:

Signature of Authorized Signatory
with seal & full address



Bharat Heavy Electricals Limited

(A Govt. of India Undertaking)

Power Plant Piping Unit, Thirumayam – 622 507, Tamil Nadu

Tender Notice

Note-Once BHEL considers that a breach of contract has occurred on the part of Supplier/Vendor, BHEL shall notify the Supplier/Vendor by way of notice in this regard. Contractor shall be given an opportunity to rectify the reasons causing the breach of contract within a period of 14 days.

In case the contractor fails to remedy the breach, as mentioned in the notice, to the satisfaction of BHEL, BHEL shall have the right to take recourse to any of the remedial actions available to it under the relevant provisions of contract.

6.2 Remedies in case of Breach of Contract.

- i. Wherein the period as stipulated in the notice issued under clause 14.1 has expired and Supplier/Vendor has failed to remedy the breach, BHEL will have the right to terminate the contract on the ground of "Breach of Contract" without any further notice to contractor.
- ii. Upon termination of contract, BHEL shall be entitled to recover an amount equivalent to 10% of the Contract Value for the damages on account of breach of contract committed by the Supplier/Vendor. This amount shall be recovered by way of encashing the security instruments like performance bank guarantee etc available with BHEL against the said contract. In case the value of the security instruments available is less than 10% of the contract value, the balance amount shall be recovered from other financial remedies (i.e. available bills of the Supplier/Vendor, retention amount, from the money due to the Supplier/Vendor etc. with BHEL) or the other legal remedies shall be pursued.
- iii. wherever the value of security instruments like performance bank guarantee available with BHEL against the said contract is 10% of the contract value or more, such security instruments to the extent of 10% contract value will be encashed. In case no security instruments are available or the value of the security instruments available is less than 10% of the contract value, the 10% of the contract value or the balance amount, as the case may be, will be recovered in all or any of the following manners:
- iv. In case the amount recovered under sub clause (a) above is not sufficient to fulfil the amount recoverable then; a demand notice to deposit the balance amount within 30 days shall be issued to Supplier/Vendor.
- v. If Supplier/Vendor fails to deposit the balance amount within the period as prescribed in demand notice, following action shall be taken for recovery of the balance amount:
 - a) from dues available in the form of Bills payable to defaulted Supplier/Vendor against the same contract.
 - b) If it is not possible to recover the dues available from the same contract or dues are insufficient to meet the recoverable amount, balance amount shall be recovered from any money(s) payable to Supplier/Vendor under any contract with other Units of BHEL including recovery from security deposits or any other deposit available in the form of security instruments of any kind against Security deposit or EMD.
- vi. In-case recoveries are not possible with any of the above available options, Legal action shall be initiated for recovery against defaulted supplier/Vendor.

Place:
Date:

Signature of Authorized Signatory
with seal & full address



Bharat Heavy Electricals Limited

(A Govt. of India Undertaking)

Power Plant Piping Unit, Thirumayam – 622 507, Tamil Nadu

Tender Notice

- vii. It is an agreed term of contract that this amount shall be a genuine pre-estimate of damages that BHEL would incur in completion of balance contractual obligation of the contract through any other agency and BHEL will not be required to furnish any other evidence to the Supplier/Vendor for the purpose of estimation of damages.
- viii. In addition to the above, imposition of liquidated damages, debarment, termination, de-scoping, short-closure, etc., shall be applied as per provisions of the contract.

Note:

- 1) The defaulting Supplier/Vendor shall not be eligible for participation in any of the future enquiries floated by BHEL to complete the balance work. The defaulting contractor shall mean and include:
- (a) In case defaulted Supplier/Vendor is the Sole Proprietorship Firm, any Sole Proprietorship Firm owned by same Sole Proprietor.
- (b) In case defaulted Supplier/Vendor is The Partnership Firm, any firm comprising of same partners/ some of the same partners; or sole proprietorship firm owned by any partner(s) as a sole proprietor.

7 MICRO AND SMALL ENTERPRISES (MSE):

Any Bidder falling under MSE category shall furnish the following details & submit documentary evidence/ Govt. Certificate etc. in support of the same along with their techno-commercial offer.

Type under MSE	SC/ST owned	Women owned	Others(excluding SC/DT & Women Owned)
Micro			
Small			

Note: If the bidder does not furnish the above, offer shall be processed construing that the bidder is not falling under MSE category.

- a) MSE suppliers can avail the intended benefits in respect of the procurements related to the Goods and Services only (Definition of Goods and Services as enumerated by Govt. of India vide Office Memorandum F. No. 21(8)/2011-MA dtd. 09/11/2016 office of AS & DC, MSME) only if they submit along with the offer, attested copies of either Udyam Registration. Date to be reckoned for determining the deemed validity will be the last date of Technical Bid submission. Non-submission of supporting document in GeM portal will lead to consideration of their bids at par with other bidders. No benefits shall be applicable for this enquiry if the above required documents are not uploaded at the time of bid submission. Documents submitted by the bidder shall be verified by BHEL for rendering the applicable benefits.
- b) If MSEs quoted price is within price band L-1 + 15%, when L1 is non- MSE, the MSEs will be allowed to supply at least 25% of tendered quantity at L-1 rate subject to acceptance by MSEs to L-1 rate. (Minimum of 3% reservation for women owned MSEs and 6.25% for MSEs owned by SC/ST within

Place:
Date:

Signature of Authorized Signatory
with seal & full address



Bharat Heavy Electricals Limited

(A Govt. of India Undertaking)

Power Plant Piping Unit, Thirumayam – 622 507, Tamil Nadu

Tender Notice

the above mentioned 25% reservation). In case the contract cannot be split, the full/ complete supply of total tendered value shall be awarded to MSE at L-1 rate subject to acceptance by MSEs to L-1 rate. The preference to the MSEs will be given in order of their ranking L1, L2, L3, etc.

- c) Start-up companies will be provided benefits and relaxation as per the latest government norms. For availing start-up benefits, relevant certificates issued by Department of Industrial Policy and Promotion shall be submitted along with the tender.

8 LIQUIDATED DAMAGE:

Liquidated Damages, wherever referred under this Tender/Agreement, shall mean and refer to the damages, not in the nature of penalty, which the contractor agrees to pay in the event of delay in delivery of supplies, breach of contract etc. as the case may be.

Liquidated Damages leviable upon the Supplier/Vendor is a sum which is agreed by the parties as a reasonable and genuine pre-estimate of damages which will be suffered by BHEL on account of delay/breach on the part of the Supplier/Vendor.

If the Seller/Service Provider fails to deliver any or all of the Goods/Services within the original/re-fixed delivery period(s) specified in the contract/PO, the Buyer/BHEL will be entitled to deduct/recover the Liquidated Damages for the delay, unless covered under Force Majeure conditions aforesaid, @ 0.5% of the contract value of delayed quantity per week or part of the week of delayed period as pre-estimated damages not exceeding 10% of the contract value of delayed quantity without any controversy/dispute of any sort whatsoever.

9 PREFERENCE TO MAKE IN INDIA:

For this procurement, the local content to categorize a Supplier/Vendor as a Class I local supplier/ Class II local Supplier/Non-Local Supplier and purchase preferences to Class I local supplier, is as defined in Public Procurement (Preference to Make in India), Order 2017 dated 04.06.2020 issued by DPIIT. In case of subsequent orders issued by the nodal ministry, changing the definition of local content for the items of the GeM Bid, the same shall be applicable even if issued after issue of this GeM Bid, but before opening of Part-II bids against this GeM Bid.

9.1 Compliance to Restrictions under Rule 144 (xi) of GFR 2017:

- I. Any bidder from a country which shares a land border with India will be eligible to bid in this tender only if the bidder is registered with the Competent Authority. The Competent Authority for the purpose of this Clause shall be the Registration Committee constituted by the Department for Promotion of Industry and Internal Trade (DPIIT).
- II. "Bidder" (including the term 'tenderer', 'consultant' or 'service provider' in certain contexts) means any person or firm or company, including any member of a consortium or joint venture (that is an association of several persons, or firms or companies), every artificial juridical person

Place:
Date:

Signature of Authorized Signatory
with seal & full address



Bharat Heavy Electricals Limited

(A Govt. of India Undertaking)

Power Plant Piping Unit, Thirumayam – 622 507, Tamil Nadu

Tender Notice

not falling in any of the descriptions of bidders stated hereinbefore, including any agency branch or office controlled by such person, participating in a procurement process.

III. “Bidder from a country which shares a land border with India” for the purpose of this Clause means: -

- a. An entity incorporated established or registered in such a country; or
- b. A subsidiary of an entity incorporated established or registered in such a country; or
- c. An entity substantially controlled through entities incorporated, established or registered in such a country; or
- d. An entity whose beneficial owner is situated in such a country; or
- e. An Indian (or other) agent of such an entity; or
- f. A natural person who is a citizen of such a country; or
- g. A consortium or joint venture where any member of the consortium or joint venture falls under any of the above.

IV. The beneficial owner for the purpose of (III) above will be as under:

1. In case of a company or Limited Liability Partnership, the beneficial owner is the natural person(s), who, whether acting alone or together or through one or more juridical person, has a controlling ownership interest or who exercises control through other means.

Explanation

- a. “Controlling ownership interest” means ownership of or entitlement to more than twenty-five per cent of shares or capital or profits of the company.
- b. “Control” shall include the right to appoint majority of the directors or to control the management or policy decisions including by virtue of their shareholding or management rights or shareholders’ agreements or voting agreements.
2. In case of a partnership firm, the beneficial owner is the natural person(s) who, whether acting alone or together, or through one or more juridical person, has ownership of entitlement to more than fifteen percent of capital or profits of the partnership.
3. In case of an unincorporated association or body of individuals, the beneficial owner is the natural person(s), who, whether acting alone or together, or through one or more juridical person has ownership of or entitlement to more than fifteen percent of the property or capital or profits of the such association or body of individuals.
4. Where no natural person is identified under (1) or (2) or (3) above, the beneficial owner is the relevant natural person who holds the position of senior managing official;
5. In case of a trust, the identification of beneficial owner(s) shall include identification of the author of the trust, the trustee, the beneficiaries with fifteen percent or more interest in the trust and any other natural person exercising ultimate effective control over the trust through a chain of control or ownership.

V. An Agent is a person employed to do any act for another, or to represent another in dealings with third person.

Place:
Date:

Signature of Authorized Signatory
with seal & full address



Bharat Heavy Electricals Limited

(A Govt. of India Undertaking)

Power Plant Piping Unit, Thirumayam – 622 507, Tamil Nadu

Tender Notice

Note:

- i. The bidder shall provide undertaking for their compliance to this Clause, in the format provided in Annexure-13. *(Green Highlight is done as per the model document)*
- ii. Registration of the bidder with Competent Authority should be valid at the time of submission of bids and at the time of acceptance of the bids.

10 Settlement of Dispute

If any dispute or difference of any kind whatsoever shall arise between BHEL and the Supplier/Vendor, arising out of the contract for the performance of the work whether during the progress of contract termination, abandonment or breach of the contract, it shall in the first place referred to Designated Engineer for amicable resolution by the parties. Designated Engineer (to be nominated by BHEL for settlement of disputes arising out of the contract) who within 60 days after being requested shall give written notice of his decision to the contractor. Save as hereinafter provided, such decision in respect of every matter so referred shall forthwith be given effect to by the Supplier/Vendor who shall proceed with the work with all due diligence, whether he or BHEL desires to resolve the dispute as hereinafter provided or not.

If after the Designated Engineer has given written notice of this decision to the party and no intention to pursue the dispute has been communicated to him by the affected party within 30 days from the receipt of such notice, the said decision shall become final and binding on the parties. In the event the Supplier/Vendor being dissatisfied with any such decision or if amicable settlement cannot be reached then all such disputed issues shall be resolved through conciliation in terms of the BHEL Conciliation Scheme 2018 as per Clause 21.1

10.1 Conciliation:

Any dispute, difference or controversy of whatever nature howsoever arising under or out of or in relation to this Agreement (including its interpretation) between the Parties, and so notified in writing by either Party to the other Party (the "Dispute") shall, in the first instance, be attempted to be resolved amicably in accordance with the conciliation procedure as per BHEL Conciliation Scheme 2018. The proceedings of Conciliation shall broadly be governed by Part-III of the Arbitration and Conciliation Act 1996 or any statutory modification thereof and as provided in - "Procedure for conduct of conciliation proceedings" (as available in www.bhel.com)).

Note: Ministry of Finance has issued OM reference No. 1/2/24 dated 03.06.2024 regarding "Guidelines for Arbitration and Mediation in Contracts of Domestic Public Procurement. In the said OM it has been recommended that Government departments/

Entities/agencies are to encourage mediation under the Mediation Act. 2023. The said Act has not yet been notified by the Government. Therefore, the clause "Settlement of Disputes" shall be modified accordingly as and when the Mediation Act 2023 gets notified.

10.2 ARBITRATION:

10.2.3 Except as provided elsewhere in this Contract, in case Parties are unable to reach amicable settlement (whether by Conciliation to be conducted as provided in Clause 14.1 herein above or

Place:

Date:

Signature of Authorized Signatory
with seal & full address



Bharat Heavy Electricals Limited

(A Govt. of India Undertaking)

Power Plant Piping Unit, Thirumayam – 622 507, Tamil Nadu

Tender Notice

otherwise) in respect of any dispute or difference; arising out of the formation, breach, termination, validity or execution of the Contract; or, the respective rights and liabilities of the Parties; or, in relation to interpretation of any provision of the Contract; or, in any manner touching upon the Contract (hereinafter referred to as the 'Dispute'), then, either Party may, refer the disputes to **Madras High Court, Arbitration Centre (MHCAC)** and such dispute to be adjudicated by Sole Arbitrator appointed in accordance with the Rules of said Arbitral Institution.

10.2.4 A party willing to commence arbitration proceeding shall invoke Arbitration Clause by giving notice to the other party in terms of section 21 of the Arbitration & Conciliation Act, 1996 (hereinafter referred to as the 'Notice') before referring the matter to arbitral institution. The Notice shall be addressed to the Head of the Unit, BHEL, executing the Contract and shall contain the particulars of all claims to be referred to arbitration with sufficient detail and shall also indicate the monetary amount of such claim including interest, if any.

10.2.5 After expiry of 30 days from the date of receipt of aforesaid notice, the party invoking the Arbitration shall submit that dispute to the Arbitral Institution- **Madras High Court, Arbitration Centre (MHCAC)**- and that dispute shall be adjudicated in accordance with their respective Arbitration Rules. The matter shall be adjudicated by a Sole Arbitrator who shall necessarily be a Retd Judge having considerable experience in commercial matters to be appointed/nominated by the respective institution. The cost/expenses pertaining to the said Arbitration shall also be governed in accordance with the Rules of the respective Arbitral Institution. The decision of the party invoking the Arbitration for reference of dispute to **Madras High Court, Arbitration Centre (MHCAC)**- for adjudication of that dispute shall be final and binding on both the parties and shall not be subject to any change thereafter. The institution once selected at the time of invocation of dispute shall remain unchanged.

10.2.6 The fee and expenses shall be borne by the parties as per the Arbitral Institutional rules.

10.2.7 The Arbitration proceedings shall be in English language and the seat of Arbitration shall be **Trichy**.

10.2.8 Subject to the above, the provisions of Arbitration & Conciliation Act 1996 and any amendment thereof shall be applicable. All matters relating to this Contract and arising out of invocation of Arbitration clause are subject to the exclusive jurisdiction of the Court(s) situated at **Trichy**.

10.2.9 Notwithstanding any reference to the Designated Engineer or Conciliation or Arbitration herein, a. the parties shall continue to perform their respective obligations under the Contract unless they otherwise agree. Settlement of Dispute clause cannot be invoked by the Contractor, if the Contract has been mutually closed or 'No Demand Certificate' has been furnished by the Contractor or any Settlement Agreement has been signed between the Employer and the Contractor.

10.2.10 It is agreed that Mechanism of resolution of disputes through arbitration shall be available only in the cases where the value of the dispute is less than Rs. 10 Crores.

10.2.11 In case the disputed amount Claim, Counter claim including interest is Rs. 10 crores and above, the parties shall be within their rights to take recourse to remedies other than Arbitration, as may be available to them under the applicable laws after prior intimation to the other party.

Place:
Date:

Signature of Authorized Signatory
with seal & full address



Bharat Heavy Electricals Limited

(A Govt. of India Undertaking)

Power Plant Piping Unit, Thirumayam – 622 507, Tamil Nadu

Tender Notice

Subject to the aforesaid conditions, provisions of the Arbitration and Conciliation Act, 1996 and any statutory modifications or re-enactment thereof as amended from time to time, shall apply to the arbitration proceedings under this clause.

10.2.12 In case, multiple arbitrations are invoked (whether sub-judice or arbitral award passed) by any party to under this contract, then the cumulative value of claims (including interest claimed or awarded) in all such arbitrations shall be taken in account while arriving at the total claim in dispute for the subject contract for the purpose of clause 14.2.9. Disputes having cumulative value of less than 10 crores shall be resolved through arbitration and any additional dispute shall be adjudicated by the court of competent jurisdiction.

10.2.13 In case of Contract with Public Sector Enterprise (PSE) or a Government Department, the following shall be applicable:

In the event of any dispute or difference relating to the interpretation and application of the provisions of commercial contract(s) between Central Public Sector Enterprises (CPSEs)/ Port Trusts inter se and also between CPSEs and Government Departments/Organizations (excluding disputes concerning Railways, Income Tax, Customs & Excise Departments), such dispute or difference shall be taken up by either party for resolution through AMRCD (Administrative Mechanism for Resolution of CPSEs Disputes) as mentioned in DPE OM No. 05/0003/2019-FTS-10937 dated 14-12-2022 as amended from time to time.

11 Force Majeure

11.1 "Force Majeure" shall mean circumstance which is:

- a. beyond control of either of the parties to contract,
- b. either of the parties could not reasonably have provided against the event before entering into the contract,
- c. having arisen, either of the parties could not reasonably have avoided or overcome, and
- d. is not substantially attributable to either of the parties

And

Prevents the performance of the contract,

Such circumstances include but shall not be limited to:

- i. War, hostilities, invasion, act of foreign enemies.
- ii. Rebellion, terrorism, revolution, insurrection, military or usurped power, or civil war.
- iii. Riot, commotion or disorder by persons other than the contractor's personnel and other employees of the contractor and sub-contractors.
- iv. Strike or lockout not solely involving the contractor's personnel and other employees of the contractor and sub-contractors.
- v. Encountering munitions of war, explosive materials, ionizing radiation or contamination by radio-activity, except as may be attributable to the contractor's use of such munitions, explosives, radiation or radio- activity.

Place:
Date:

Signature of Authorized Signatory
with seal & full address



Bharat Heavy Electricals Limited

(A Govt. of India Undertaking)

Power Plant Piping Unit, Thirumayam – 622 507, Tamil Nadu

Tender Notice

- vi. Natural catastrophes such as earthquake, tsunami, volcanic activity, hurricane or typhoon, flood, fire, cyclones etc.
- vii. Epidemic, pandemic etc.

11.2 The following events are explicitly excluded from Force Majeure and are solely the responsibilities of the non-performing party: a) any strike, work-to-rule action, go-slow or similar labour difficulty (b) late delivery of equipment or material (unless caused by Force Majeure event) and (c) economic hardship.

11.3 If either party is prevented, hindered or delayed from or in performing any of its obligations under the Contract by an event of Force Majeure, then it shall notify the other in writing of the occurrence of such event and the circumstances thereof within 15 (fifteen) days after the occurrence of such event.

11.4 The party who has given such notice shall be excused from the performance or punctual performance of its obligations under the Contract for so long as the relevant event of Force Majeure continues and to the extent that such party's performance is prevented, hindered or delayed. The Time for Completion shall be extended by a period of time equal to period of delay caused due to such Force Majeure event.

11.5 Delay or non-performance by either party hereto caused by the occurrence of any event of Force Majeure shall not

- i. Constitute a default or breach of the Contract.
- ii. Give rise to any claim for damages or additional cost expense occasioned thereby, if and to the extent that such delay or non-performance is caused by the occurrence of an event of Force Majeure.

11.6 BHEL at its discretion may consider short closure of contract after 1 year of imposition of Force Majeure in line with extant guidelines. In any case, Supplier/Vendor cannot consider deemed short-closure after 1 year of imposition of Force Majeure.

12 Cartel Formation

The Bidder declares that they will not enter into any illegal or undisclosed agreement or understanding, whether formal or informal with other Bidder(s). This applies in particular to prices, specifications, certifications, subsidiary contracts, submission or non-submission of bids or any other actions to restrict competitiveness or to introduce cartelization in the bidding process. In case, the Bidder is found having indulged in above activities, suitable action shall be taken by BHEL as per extant policies/ guidelines.

13 Fraud Prevention Policy

Bidder along with its associate /collaborators /sub-contractors /sub-vendors / consultants / service providers shall strictly adhere to BHEL Fraud Prevention Policy displayed on BHEL website <http://www.bhel.com> and shall immediately bring to the notice of BHEL Management about any fraud or suspected fraud as soon as it comes to their notice.

14 Suspension of Business Dealings with Suppliers / Contractors:

Place:
Date:

Signature of Authorized Signatory
with seal & full address



Bharat Heavy Electricals Limited

(A Govt. of India Undertaking)

Power Plant Piping Unit, Thirumayam – 622 507, Tamil Nadu

Tender Notice

The offers of the bidders who are under suspension as also the offers of the bidders, who engage the services of the banned firms / principal / agents, shall be rejected. The list of banned firms is available on BHEL web site www.bhel.com.

If any bidder / supplier / contractor during pre-tendering / tendering / post tendering / award / execution / post-execution stage indulges in any act, including but not limited to, mal-practices, cheating, bribery, fraud or and other misconduct or formation of cartel so as to influence the bidding process or influence the price or tampers the tendering process or acts or omits in any manner which tantamount to an offence punishable under any provision of the Indian Penal Code, 1860(Bhartiya Nyaya Samhita 2023) or any other law in force in India, or does anything which is actionable under the Guidelines for Suspension of Business dealings, action may be taken against such bidder / supplier / contractor as per extant guidelines of the company available on www.bhel.com and / or under applicable legal provisions. Guidelines for suspension of business dealings is available in the webpage: http://www.bhel.com/vender_registration/vender.php.

15 Order of Precedence:

In the event of any ambiguity or conflict between the Tender Documents, the order of precedence shall be in the order below:

- a. Amendments/Clarifications/Corrigenda/Errata etc. issued in respect of the tender documents by BHEL.
- b. GeM Bid
- c. Buyer Added Bid Specific ATC
- d. GeM Bid Technical Conditions of Contract (TCC)
- e. GeM GTC

16 Enclosure:

Annexure-1: Check List.

Annexure-2: Offer forwarding letter / tender submission letter

Annexure-3: No Deviation Certificate

Annexure-4: Declaration regarding Insolvency/ Liquidation/ Bankruptcy Proceedings

Annexure-5: Declaration by Authorized Signatory

Annexure-6: Declaration by Authorized Signatory regarding Authenticity of submitted Documents

Annexure-7: Non-Disclosure Certificate

Annexure-8: Integrity Pact (Not applicable)

Annexure-9: Declaration confirming knowledge about Site Conditions (*Not Applicable*)

Annexure-10: Declaration reg. Related Firms & their areas of Activities

Annexure-11: Declaration for relation in BHEL

Annexure- 12: Declaration reg. minimum local content in line with revised public procurement

Annexure- 13: Declaration regarding compliance to Restrictions under Rule 144 (xi) of GFR 2017

Annexure-14: Bank Account Details for E-Payment

Annexure-15: Power of Attorney for submission of tender.

Place:

Date:

Signature of Authorized Signatory
with seal & full address



Bharat Heavy Electricals Limited
(A Govt. of India Undertaking)
Power Plant Piping Unit, Thirumayam – 622 507, Tamil Nadu

Tender Notice

- Annexure-16: Proforma of Bank Guarantee for Earnest Money.
Annexure-17: Proforma of Bank Guarantee for Performance Security.
Annexure-18: List of Consortium Bank.
Annexure-19: E-Payments
Annexure-20: Format of Letter Confirming the Lien on Fixed Deposit Receipt
Annexure-21: Format for filling General Details

Place:
Date:

Signature of Authorized Signatory
with seal & full address



Bharat Heavy Electricals Limited
(A Govt. of India Undertaking)
Power Plant Piping Unit, Thirumayam – 622 507, Tamil Nadu

Tender Notice

ANNEXURE- 1

CHECK LIST

NOTE: - Suppliers are required to fill in the following details in their Letterhead and no column should be left blank

A	Name and Address of the Supplier		
B	GSTN No. the Supplier (Place of Execution of Contract / Purchase Order)		
C	Details of Contact person for this Tender	Name: Mr./ Ms. Designation: Telephone No: Mobile No: Email ID:	
D	EMD DETAILS		
E	DESCRIPTION	APPLICABILITY (BY BHEL)	ENCLOSED BY BIDDER
i.	Whether Pre - Qualification Criteria is understood and provided proper supporting documents.	Applicable/ Not Applicable	YES / NO
ii.	Whether all pages of the Tender documents including annexures, appendices etc are read and understood	Applicable/ Not Applicable	YES / NO
iii.	Audited Balance Sheet and profit & Loss Account for the last three years	Applicable/ Not Applicable	YES / NO
iv.	Copy of PAN Card & GST registration	Applicable/ Not Applicable	YES / NO
v.	Submission of MSE certificate (UDYAM certificate) as specified in Tender	Applicable/ Not Applicable	YES / NO
vi.	Offer forwarding letter / tender submission letter as per Annexure – 2	Applicable/ Not Applicable	YES / NO
vii.	Submission of Certificate of No Deviation as per Annexure – 3	Applicable/ Not Applicable	YES / NO
viii.	Declaration regarding Insolvency/ Liquidation/ Bankruptcy Proceedings as per Annexure – 4	Applicable/ Not Applicable	YES / NO

Place:
Date:

Signature of Authorized Signatory
with seal & full address



Bharat Heavy Electricals Limited

(A Govt. of India Undertaking)

Power Plant Piping Unit, Thirumayam – 622 507, Tamil Nadu

Tender Notice

ix.	Declaration by Authorized Signatory as per Annexure – 5	Applicable/ Not Applicable	YES / NO
x.	Declaration by Authorized Signatory regarding Authenticity of submitted Documents Annexure – 6	Applicable/ Not Applicable	YES / NO
xi.	Submission of Non-Disclosure Certificate as per Annexure – 7	Applicable/ Not Applicable	YES / NO
xii.	Submission of Integrity Pact as specified in Tender as per Annexure – 8	Applicable/ Not Applicable	YES / NO
xiii.	Declaration confirming knowledge about Site Conditions as per Annexure – 9	Applicable/ Not Applicable	YES / NO
xiv.	Declaration reg. Related Firms & their areas of Activities as per Annexure – 10	Applicable/ Not Applicable	YES / NO
xv.	Declaration for relation in BHEL as per Annexure – 11	Applicable/ Not Applicable	YES / NO
xvi.	Declaration reg. minimum local content in line with revised public procurement as per Annexure – 12	Applicable/ Not Applicable	YES / NO
xvii.	Declaration regarding compliance to Restrictions under Rule 144 (xi) of GFR 2017 as per Annexure – 13	Applicable/ Not Applicable	YES / NO
xviii.	Bank Account Details for E-Payment as per Annexure – 14	Applicable/ Not Applicable	YES / NO
xix.	Power of Attorney for submission of tender as per Annexure – 15	Applicable/ Not Applicable	YES / NO
xx.	Proforma of Bank Guarantee for Earnest Money as per Annexure – 16	Applicable/ Not Applicable	YES / NO
xxi.	Submission of General Details as per Annexure-21	Applicable/ Not Applicable	YES / NO

NOTE: Strike off 'YES' or 'NO', as applicable. Tender not accompanied by the prescribed **above applicable documents** are liable to be summarily rejected.

DATE:

Sign. of the AUTHORISED SIGNATORY
(With Name, Designation and Company seal)

Place:
Date:

Signature of Authorized Signatory
with seal & full address



Bharat Heavy Electricals Limited
(A Govt. of India Undertaking)
Power Plant Piping Unit, Thirumayam – 622 507, Tamil Nadu

Tender Notice

ANNEXURE - 2

OFFER FORWARDING LETTER / TENDER SUBMISSION LETTER

(To be typed and submitted in the Letter Head of the Company/Firm of Bidder)

Offer Reference No:

Date:

To,

(Write Name & Address of Officer of BHEL inviting the Tender)

Dear Sir,

Sub: Submission of Offer against GeM Bid No:

Having examined the tender documents against your GeM Bid No. _____ dated _____ and having understood the provisions of the said tender documents and having thoroughly studied the requirements of BHEL related to the work tendered for, in connection with _____ (name of work & project site), we hereby submit our offer for the proposed work in accordance with terms and conditions mentioned in the tender documents, at the prices quoted by us and as per the indicated delivery schedule.

Should our Offer be accepted by BHEL for Award, I/we further agree to furnish 'Performance Security' for the work as provided for in the Tender Conditions within the stipulated time as may be indicated by BHEL.

I/We further agree to execute all the works referred to in the said Tender documents upon the terms and conditions contained or referred to therein and as detailed in the appendices annexed thereto.

I/We have deposited herewith the requisite Earnest Money Deposit (EMD) as per details furnished in the Check List.

Authorised Representative of Bidder

Signature:

Name:

Address:

Place:

Place:

Date:

Signature of Authorized Signatory
with seal & full address



Bharat Heavy Electricals Limited
(A Govt. of India Undertaking)
Power Plant Piping Unit, Thirumayam – 622 507, Tamil Nadu

Tender Notice

Date:

ANNEXURE- 3

CERTIFICATE OF NO DEVIATION

(To be Typed & submitted in the Letter Head of the Company/Firm of Bidder)

To,

(Write Name & Address of Officer of BHEL inviting the Tender)

Dear Sir,

*Subject: **No Deviation Certificate***

Ref: 1) GeM Bid No:
2) All other pertinent issues till date

We hereby confirm that we have not changed/ modified/materially altered any of the tender documents as downloaded from the website/ issued by BHEL and in case of such observance at any stage, it shall be treated as null and void.

We also hereby confirm that we have neither set any Terms and Conditions and nor have we taken any deviation from the Tender conditions together with other references applicable for the above referred GeM Bid.

We further confirm our unqualified acceptance to all Terms and Conditions, unqualified compliance to Tender Conditions.

We confirm to have submitted offer in accordance with tender instructions and as per aforesaid references.

Thanking you,

Yours faithfully,

Date:

Place:

Sign. of the AUTHORISED SIGNATORY
(With Name, Designation and Company seal)

Place:

Date:

Signature of Authorized Signatory
with seal & full address



Bharat Heavy Electricals Limited
(A Govt. of India Undertaking)
Power Plant Piping Unit, Thirumayam – 622 507, Tamil Nadu

Tender Notice

ANNEXURE- 4

UNDERTAKING

(To be typed and submitted in the Letter Head of the Company/Firm of Bidder)

To,

(Write Name & Address of Officer of BHEL inviting the Tender)

Dear Sir/Madam,

Sub: DECLARATION REGARDING INSOLVENCY/ LIQUIDATION/ BANKRUPTCY PROCEEDINGS

Ref: GeM Bid Specification No:

I/We,

declare that, I/We am/are not admitted under insolvency resolution process or liquidation under Insolvency and Bankruptcy Code, 2016, as amended from time to time or under any other law as on date, by NCLT or any adjudicating authority/authorities.

Place:

Date:

Sign. of the AUTHORISED SIGNATORY
(With Name, Designation and Company seal)

Place:

Date:

Signature of Authorized Signatory
with seal & full address



Bharat Heavy Electricals Limited
(A Govt. of India Undertaking)
Power Plant Piping Unit, Thirumayam – 622 507, Tamil Nadu

Tender Notice

ANNEXURE – 5

DECLARATION BY AUTHORISED SIGNATORY OF BIDDER

(To be typed and submitted in the Letter Head of the Company/Firm of Bidder)

To,

(Write Name & Address of Officer of BHEL inviting the Tender)

Dear Sir,

Sub: **Declaration by Authorised Signatory**

Ref: 1) GeM Bid Specification No:

2) All other pertinent issues till date

I/We, hereby certify that all the information and data furnished by me with regard to the above Tender Specification are true and complete to the best of my knowledge. I have gone through the specifications, conditions, stipulations and all other pertinent issues till date, and agree to comply with the requirements and Intent of the specification.

I further certify that I am authorised to represent on behalf of my Company/Firm for the above mentioned tender and a valid Power of Attorney to this effect is also enclosed.

Yours faithfully,

(Signature, Date & Seal of Authorized
Signatory of the Bidder)

Date:

Enclosed: Power of Attorney

Place:

Date:

Signature of Authorized Signatory
with seal & full address



Bharat Heavy Electricals Limited
(A Govt. of India Undertaking)
Power Plant Piping Unit, Thirumayam – 622 507, Tamil Nadu

Tender Notice

ANNEXURE – 6

DECLARATION BY AUTHORISED SIGNATORY OF BIDDER

(To be typed and submitted in the Letter Head of the Company/Firm of Bidder)

To,

(Write Name & Address of Officer of BHEL inviting the Tender)

Dear Sir,

Sub: **Declaration by Authorised Signatory regarding Authenticity of submitted documents.**

Ref: 1) GeM Bid No. & Date:

2) All other pertinent issues till date

I/We, hereby certify that all the documents submitted by us in support of possession of “Qualifying Requirements” are true copies of the original and are fully compliant required for qualifying / applying in the bid and shall produce the original of same as and when required by Bharat Heavy Electricals Limited.

I / We hereby further confirm that no tampering is done with documents submitted in support of our qualification as bidder. I / We understand that at any stage (during bidding process or while executing the awarded contract) if it is found that fake / false / forged bid qualifying / supporting documents / certificates were submitted, it would lead to summarily rejection of our bid / termination of contract. BHEL shall be at liberty to initiate other appropriate actions as per the terms of the Bid / Contract and other extant policies of Bharat Heavy Electricals Limited.

Yours faithfully,

**(Signature, Date & Seal of Authorized
Signatory of the Bidder)**

Date:

Place:
Date:

Signature of Authorized Signatory
with seal & full address



Bharat Heavy Electricals Limited
(A Govt. of India Undertaking)
Power Plant Piping Unit, Thirumayam – 622 507, Tamil Nadu

Tender Notice

ANNEXURE- 7

NON-DISCLOSURE CERTIFICATE

(To be Typed & submitted in the Letter Head of the Company/Firm of Bidder)

I/We understand that BHEL Thirumayam is committed to Information Security Management System as per their Information Security Policy.

Hence, I/We M/s

who are submitting offer for providing services to BHEL Thirumayam against GeM Bid No..... hereby undertake to comply with the following in line with Information Security Policy of < BHEL Thirumayam

- To maintain confidentiality of documents & information which shall be used during the execution of the Contract.
- The documents & information shall not be revealed to or shared with third party which shall not be in the business interest of BHEL Thirumayam

**(Signature, date & seal of Authorized
Signatory of the bidder)**

Date:

Place:
Date:

Signature of Authorized Signatory
with seal & full address



Bharat Heavy Electricals Limited
(A Govt. of India Undertaking)
Power Plant Piping Unit, Thirumayam – 622 507, Tamil Nadu

Tender Notice

ANNEXURE – 8 (Not applicable)

INTEGRITY PACT

Between

Bharat Heavy Electricals Ltd. (BHEL), a company registered under the Companies Act 1956 and having its registered office at "BHEL House", Siri Fort, New Delhi - 110049 (India) hereinafter referred to as "The Principal", which expression unless repugnant to the context or meaning hereof shall include its successors or assigns of the ONE PART

and

_____, (description of the party along with address), hereinafter referred to as "The Bidder/ Contractor" which expression unless repugnant to the context or meaning hereof shall include its successors or assigns of the OTHER PART

Preamble

The Principal intends to award, under laid-down organizational procedures, contract/s for

_____. The Principal values full compliance with all relevant laws of the land, rules and regulations, and the principles of economic use of resources, and of fairness and transparency in its relations with its Bidder(s)/ Contractor(s).

In order to achieve these goals, the Principal will appoint Independent External Monitor(s), who will monitor the tender process and the execution of the contract for compliance with the principles mentioned above.

Section 1- Commitments of the Principal

1.1 The Principal commits itself to take all measures necessary to prevent corruption and to observe the following principles: -

1.1.1 No employee of the Principal, personally or through family members, will in connection with the tender for, or the execution of a contract, demand, take a promise for or accept, for self or third person, any material or immaterial benefit which the person is not legally entitled to.

1.1.2 The Principal will, during the tender process treat all Bidder(s) with equity and reason. The Principal will in particular, before and during the tender process, provide to all Bidder(s) the same information and will not provide to any Bidder(s) confidential/ additional information

Place:
Date:

Signature of Authorized Signatory
with seal & full address



Tender Notice

through which the Bidder(s) could obtain an advantage in relation to the tender process or the contract execution.

1.1.3 The Principal will exclude from the process all known prejudiced persons.

1.2 If the Principal obtains information on the conduct of any of its employees which is a penal offence under the Indian Penal Code 1860 and Prevention of Corruption Act 1988 or any other statutory penal enactment, or if there be a substantive suspicion in this regard, the Principal will inform its Vigilance Office and in addition can initiate disciplinary actions.

Section 2 - Commitments of the Bidder(s)/ Contractor(s)

2.2 The Bidder(s)/ Contractor(s) commit himself to take all measures necessary to prevent corruption. He commits himself to observe the following principles during his participation in the tender process and during the contract execution.

2.1.1 The Bidder(s)/ Contractor(s) will not, directly or through any other person or firm, offer, promise or give to the Principal or to any of the Principal's employees involved in the tender process or the execution of the contract or to any third person any material, immaterial or any other benefit which he/ she is not legally entitled to, in order to obtain in exchange any advantage of any kind whatsoever during the tender process or during the execution of the contract.

2.1.2 The Bidder(s)/ Contractor(s) will not enter with other Bidder(s) into any illegal or undisclosed agreement or understanding, whether formal or informal. This applies in particular to prices, specifications, certifications, subsidiary contracts, submission or non-submission of bids or any other actions to restrict competitiveness or to introduce cartelization in the bidding process.

2.1.3 The Bidder(s)/ Contractor(s) will not commit any penal offence under the relevant Indian Penal Code (IPC) and Prevention of Corruption Act; further the Bidder(s)/ Contractor(s) will not use improperly, for purposes of competition or personal gain, or pass on to others, any information or document provided by the Principal as part of the business relationship, regarding plans, technical proposals and business details, including information contained or transmitted electronically.

2.1.4 Foreign Bidder(s)/ Contractor(s) shall disclose the name and address of agents and representatives in India and Indian Bidder(s)/ Contractor(s) to disclose their foreign principals or associates. The Bidder(s)/ Contractor(s) will, when presenting his bid, disclose any and all payments he has made, and is committed to or intends to make to agents, brokers or any other intermediaries in connection with the award of the contract.

Place:
Date:

Signature of Authorized Signatory
with seal & full address



Tender Notice

- 2.2 The Bidder(s)/ Contractor(s) will not instigate third persons to commit offences outlined above or be an accessory to such offences.
- 2.3 The Bidder(s)/ Contractor(s) shall not approach the Courts while representing the matters to IEMs and will await their decision in the matter.

Section 3 - Disqualification from tender process and exclusion from future contracts

If the Bidder(s)/ Contractor(s), before award or during execution has committed a transgression through a violation of Section 2 above, or acts in any other manner such as to put his reliability or credibility in question, the Principal is entitled to disqualify the Bidder(s)/ Contractor(s) from the tender process or take action as per the separate "Guidelines on Banning of Business dealings with Suppliers/ Contractors", framed by the Principal.

Section 4 - Compensation for Damages

- 4.1 If the Principal has disqualified the Bidder from the tender process prior to the award according to Section 3, the Principal is entitled to demand and recover the damages equivalent Earnest Money Deposit/ Bid Security.
- 4.1 If the Principal has terminated the contract according to Section 3, or if the Principal is entitled to terminate the contract according to section 3, the Principal shall be entitled to demand and recover from the Contractor liquidated damages equivalent to 5% of the contract value or the amount equivalent to Security Deposit/ Performance Bank Guarantee, whichever is higher.

Section 5 - Previous Transgression

- 5.1 The Bidder declares that no previous transgressions occurred in the last 3 years with any other company in any country conforming to the anti-corruption approach or with any other Public Sector Enterprise in India that could justify his exclusion from the tender process.
- 5.2 If the Bidder makes incorrect statement on this subject, he can be disqualified from the tender process or the contract, if already awarded, can be terminated for such reason.

Section 6 - Equal treatment of all Bidders/ Contractors / Sub-contractors

- 6.1 The Principal will enter into agreements with identical conditions as this one with all Bidders and Contractors. In case of sub-contracting, the Principal contractor shall be responsible for the adoption of IP by his sub-contractors and shall continue to remain responsible for any default by his subcontractors.

Place:
Date:

Signature of Authorized Signatory
with seal & full address



Tender Notice

The Principal will disqualify from the tender process all bidders who do not sign this pact or violate its provisions.

Section 7 - Criminal Charges against violating Bidders/ Contractors /Subcontractors

If the Principal obtains knowledge of conduct of a Bidder, Contractor or Subcontractor, or of an employee or a representative or an associate of a Bidder, Contractor or Subcontractor which constitutes corruption, or if the Principal has substantive suspicion in this regard, the Principal will inform the Vigilance Office.

Section 8 -Independent External Monitor(s)

8.1 The Principal appoints competent and credible Independent External Monitor for this Pact. The task of the Monitor is to review independently and objectively, whether and to what extent the parties comply with the obligations under this agreement.

8.2 The Monitor is not subject to instructions by the representatives of the parties and performs his functions neutrally and independently. He reports to the CMD, BHEL.

8.3 The Bidder(s)/ Contractor(s) accepts that the Monitor has the right to access without restriction to all contract documentation of the Principal including that provided by the Bidder(s)/ Contractor(s). The Bidder(s)/ Contractor(s) will grant the monitor, upon his request and demonstration of a valid interest, unrestricted and unconditional access to his contract documentation. The same is applicable to Sub-contractor(s). The Monitor is under contractual obligation to treat the information and documents of the Bidder(s)/ Contractor(s) / Sub-contractor(s) with confidentiality in line with Non- disclosure agreement.

8.4 The Principal will provide to the Monitor sufficient information about all meetings among the parties related to the contract provided such meetings could have an impact on the contractual relations between the Principal and the Contractor. The parties offer to the Monitor the option to participate in such meetings.

8.5 The role of IEMs is advisory, would not be legally binding and it is restricted to resolving issues raised by an intending bidder regarding any aspect of the tender which allegedly restricts competition or bias towards some bidders. At the same time, it must be understood that IEMs are not consultants to the Management. Their role is independent in nature and the advice once tendered would not be subject to review at the request of the organization.

8.6 For ensuring the desired transparency and objectivity in dealing with the complaints arising out of any tendering process, the matter should be examined by the full panel of IEMs jointly as far as

Place:
Date:

Signature of Authorized Signatory
with seal & full address



Bharat Heavy Electricals Limited
(A Govt. of India Undertaking)
Power Plant Piping Unit, Thirumayam – 622 507, Tamil Nadu

Tender Notice

possible, who would look into the records, conduct an investigation, and submit their joint recommendations to the Management.

8.7 The IEMs would examine all complaints received by them and give their recommendations/ views to CMD, BHEL, at the earliest. They may also send their report directly to the CVO and the Commission,

in case of suspicion of serious irregularities requiring legal/ administrative action. IEMs will tender their advice on the complaints within 10 days as far as possible.

8.8 The CMD, BHEL shall decide the compensation to be paid to the Monitor and its terms and conditions.

8.9 IEM should examine the process integrity; they are not expected to concern themselves with fixing of responsibility of officers. Complaints alleging mala fide on the part of any officer of the organization should be looked into by the CVO of the concerned organisation.

8.10 If the Monitor has reported to the CMD, BHEL, a substantiated suspicion of an offence under relevant Indian Penal Code/ Prevention of Corruption Act, and the CMD, BHEL has not, within reasonable time, taken visible action to proceed against such offence or reported it to the Vigilance Office, the Monitor may also transmit this information directly to the Central Vigilance Commissioner, Government of India.

8.11 The number of Independent External Monitor(s) shall be decided by the CMD, BHEL.

8.12 The word 'Monitor' would include both singular and plural.

Section 9 - Pact Duration

9.1 This Pact shall be operative from the date IP is signed by both the parties till the final completion of contract for successful bidder and for all other bidders 6 months after the contract has been awarded. Issues like warranty / guarantee etc. should be outside the purview of IEMs.

9.2 If any claim is made/ lodged during currency of IP, the same shall be binding and continue to be valid despite the lapse of this pact as specified above, unless it is discharged/ determined by the CMD, BHEL.

Place:
Date:

Signature of Authorized Signatory
with seal & full address



Bharat Heavy Electricals Limited
(A Govt. of India Undertaking)
Power Plant Piping Unit, Thirumayam – 622 507, Tamil Nadu

Tender Notice

Section 10 - Other Provisions

- 10.1 This agreement is subject to Indian Laws and jurisdiction shall be registered office of the Principal, i.e. New Delhi.
- 10.2 Changes and supplements as well as termination notices need to be made in writing. Side agreements have not been made.
- 10.3 If the Contractor is a partnership or a consortium, this agreement must be signed by all partners or consortium members.
- 10.4 Should one or several provisions of this agreement turn out to be invalid, the remainder of this agreement remains valid. In this case, the parties will strive to come to an agreement to their original intentions.
- 10.5 Only those bidders / contractors who have entered into this agreement with the Principal would be competent to participate in the bidding. In other words, entering into this agreement would be a preliminary qualification.

For & On behalf of the Principal

(Office Seal)

Place----- Date-----

Witness:-----

(Name & Address) -----

For & On behalf of the Bidder/ Contractor

(Office Seal)

Witness:-----

(Name & Address) -----

Signature of Authorized Signatory
with seal & full address

Place:
Date:



Bharat Heavy Electricals Limited
(A Govt. of India Undertaking)
Power Plant Piping Unit, Thirumayam – 622 507, Tamil Nadu

Tender Notice

ANNEXURE – 9 (Not applicable)

DECLARATION CONFIRMING KNOWLEDGE ABOUT SITE CONDITIONS

(To be typed and submitted in the Letter Head of the Company/Firm of Bidder)

To,

(Write Name & Address of Officer of BHEL inviting the Tender)

Dear Sir,

Sub: Declaration confirming knowledge about Site conditions

Ref: 1) GeM Bid Specification No:

2) All other pertinent issues till date

I/We, _____ hereby declare and confirm that we have visited the Project Site as referred in BHEL Tender Specifications and acquired full knowledge and information about the Site conditions including Wage structure, Industrial Climate, the Law & Order and other conditions prevalent at and around the Site. We further confirm that the above information is true and correct and we shall not raise any claim of any nature due to lack of knowledge of Site conditions.

I/We, hereby offer to carry out work as detailed in above mentioned Tender Specification, in accordance with Terms & Conditions thereof.

Yours faithfully,

Place:

Date:

**(Signature, Date & Seal of Authorized
Representative of the Bidder)**

Place:

Date:

Signature of Authorized Signatory
with seal & full address



Bharat Heavy Electricals Limited
(A Govt. of India Undertaking)
Power Plant Piping Unit, Thirumayam – 622 507, Tamil Nadu

Tender Notice

ANNEXURE – 10

DECLARATION

Date: _____

To,

(Write Name & Address of Officer of BHEL inviting the Tender)

Dear Sir/ Madam,

Sub: Details of related firms and their area of activities

Please find below details of firms owned by our family members that are doing business/ registered for same item with BHEL, _____ (NA, if not applicable)

1	Material Category/ Work Description	
	Name of Firm	
	Address of Firm	
	Nature of Business	
	Name of Family Member	
	Relationship	
2	Material Category/ Work Description	
	Name of Firm	
	Address of Firm	
	Nature of Business	
	Name of Family Member	
	Relationship	
...		

Note: I certify that the above information is true and I agree for penal action from BHEL in case any of the above information furnished is found to be false.

Regards,

(_____)

From: M/s _____

Place:
Date:

Signature of Authorized Signatory
with seal & full address



Bharat Heavy Electricals Limited
(A Govt. of India Undertaking)
Power Plant Piping Unit, Thirumayam – 622 507, Tamil Nadu

Tender Notice

Supplier Code: _____

Address: _____

Place:
Date:

Signature of Authorized Signatory
with seal & full address



Bharat Heavy Electricals Limited
(A Govt. of India Undertaking)
Power Plant Piping Unit, Thirumayam – 622 507, Tamil Nadu

Tender Notice

ANNEXURE – 11

DECLARATION FOR RELATION IN BHEL

(To be typed and submitted in the Letter Head of the Company/Firm of Bidder failing which the offer of Bidder is liable to be summarily rejected)

To,

(Write Name & Address of Officer of BHEL inviting the Tender)

Dear Sir,

Sub: Declaration for relation in BHEL

Ref: 1) GeM Bid Specification No:

I/We hereby submit the following information pertaining to relation/relatives of Proprietor/Partner(s)/ Director(s) employed in BHEL

Tick (v) any one as applicable:

1. The Proprietor, Partner(s), Director(s) of our Company/Firm DO NOT have any relation or relatives employed in BHEL

OR

2. The Proprietor, Partner(s), or Director(s) of our Company/Firm HAVE relation/relatives employed in BHEL and their particulars are as below:

- i.
ii.

**(Signature, Date & Seal of Authorized
Signatory of the Bidder)**

Note:

1. Attach separate sheet, if necessary.
2. If BHEL Management comes to know at a later date that the information furnished by the Bidder is false, BHEL reserves the right to take suitable action against the Bidder/Contractor.

Place:
Date:

Signature of Authorized Signatory
with seal & full address



Bharat Heavy Electricals Limited
(A Govt. of India Undertaking)
Power Plant Piping Unit, Thirumayam – 622 507, Tamil Nadu

Tender Notice

ANNEXURE – 12

**DECLARATION REGARDING MINIMUM LOCAL CONTENT IN LINE WITH
REVISED PUBLIC PROCUREMENT (PREFERENCE TO MAKE IN INDIA), ORDER 2017 DATED 04TH
JUNE, 2020 AND SUBSEQUENT ORDER(S)**

(To be typed and submitted in the Letter Head of the Entity/Firm providing certificate as applicable)

To,

(Write Name & Address of Officer of BHEL inviting the Tender)

Dear Sir,

Sub: Declaration reg. minimum local content in line with Public Procurement (Preference to Make in India), Order 2017-Revision, dated 04th June, 2020 and subsequent order(s).

Ref: 1) GeM Bid Specification No:

2) All other pertinent issues till date

We hereby certify that the items/works/services offered by..... (specify the name of the organization here) has a local content of _____ % and this meets the local content requirement for 'Class-I local supplier' / 'Class II local supplier' ** as defined in Public Procurement (Preference to Make in India), Order 2017-Revision dated 04.06.2020 issued by DPIIT and subsequent order(s).

The details of the location(s) at which the local value addition is made are as follows:

1. _____ 2. _____

3. _____ 4. _____

...

Thanking you,
Yours faithfully,

**(Signature, Date & Seal of
Authorized Signatory of the Bidder)**

** - Strike out whichever is not applicable.

Place:
Date:

Signature of Authorized Signatory
with seal & full address



Bharat Heavy Electricals Limited
(A Govt. of India Undertaking)
Power Plant Piping Unit, Thirumayam – 622 507, Tamil Nadu

Tender Notice

Note:

1. Bidders to note that above format, duly filled & signed by authorized signatory, shall be submitted along with the techno-commercial offer.
2. In case the bidder's quoted value is in excess of Rs. 10 crores, the authorized signatory for this declaration shall necessarily be the statutory auditor or cost auditor of the company (in the case of companies) or a practising cost accountant or practicing chartered accountant (in respect of suppliers other than companies).
3. In the event of false declaration, actions as per the above order and as per BHEL Guidelines shall be initiated against the bidder.

Place:
Date:

Signature of Authorized Signatory
with seal & full address



Bharat Heavy Electricals Limited
(A Govt. of India Undertaking)
Power Plant Piping Unit, Thirumayam – 622 507, Tamil Nadu

Tender Notice

ANNEXURE – 13

DECLARATION REGARDING COMPLIANCE TO RESTRICTIONS UNDER RULE 144 (xi) OF GFR 2017

(To be typed and submitted in the Letter Head of the Entity/ Firm providing certificate as applicable)

To,

(Write Name & Address of Officer of BHEL inviting the Tender)

Dear Sir,

Sub: Declaration regarding compliance to Restrictions under Rule 144 (xi) of GFR 2017

Ref: 1) GeM Bid Specification No:
2) All other pertinent issues till date

I have read the clause regarding restrictions on procurement from a bidder of a country which shares a land border with India. I certify that _____ (**SPECIFY THE NAME OF THE ORGANIZATION HERE**), is not from such a country/ has been registered with the Competent Authority (*attach valid registration by the Competent Authority, i.e., the Registration Committee constituted by the Dept. for Promotion of Industry and Internal Trade (DPIIT).*

I hereby certify that we fulfil all requirements in this regard and is eligible to be considered.

Thanking you,
Yours faithfully,

**(Signature, Date & Seal of
Authorized Signatory of the Bidder)**

Note: Bidders to note that in case above certification given by a bidder, whose bid is accepted, is found to be false, then this would be a ground for immediate termination and for taking further action in accordance with law and as per BHEL guidelines.

Place:
Date:

Signature of Authorized Signatory
with seal & full address



Bharat Heavy Electricals Limited
(A Govt. of India Undertaking)
Power Plant Piping Unit, Thirumayam – 622 507, Tamil Nadu

Tender Notice

ANNEXURE – 14

BANK ACCOUNT DETAILS FOR E-PAYMENT

(To be given on Letter head of the Company /Firm of Bidder, and **ENDORSED (SIGNED & STAMPED) BY THE BANK** to enable BHEL release payments through Electronic Fund Transfer (EFT/RTGS))

1. Beneficiary Name:

2. Beneficiary Account No.:

3. Bank Name & Branch:

4. City/Place:

5. 9-digit M ICR Code of Bank Branch:

6. IFSC Code of Bank Branch:

7. Beneficiary E-mail ID:
(for payment confirmation)

NOTE: In case Bank endorsed certificate regarding above has already been submitted earlier, kindly submit photocopy of the same

Place:
Date:

Signature of Authorized Signatory
with seal & full address



Bharat Heavy Electricals Limited
(A Govt. of India Undertaking)
Power Plant Piping Unit, Thirumayam – 622 507, Tamil Nadu

Tender Notice

ANNEXURE – 15

POWER OF ATTORNEY for SUBMISSION OF TENDER

(To be typed on non-judicial stamp paper of minimum Rs. 100/- and Notarized)

KNOW ALL MEN BY THESE PRESENTS, that I/We do hereby make, nominate, constitute and appoint Mr., whose signature given below herewith to be true and lawful Attorney of M/s..... hereinafter called 'Company', for submitting Tender/entering into Contract and inter alia, sign, execute all papers and to do necessary lawful acts on behalf of Company with M/s Bharat Heavy Electricals Ltd, Central Procurement Cell (CPC), in connection with.....vide GeM Bid No: _____, dated _____.

And the Company do hereby agree to ratify and confirm all acts, deeds, things or proceedings as may be lawfully done by the said attorney and by or on behalf of the company and in the name of the company, by virtue of the powers conferred herein and the same shall be binding on the company and shall have full force and effect.

IN WITNESS WHEREOF, the common seal of the company has been hereunto affixed in the manner hereinafter appearing on the document.

Dated at _____, this _____ day of _____

Director/CMD/Partner/Proprietor

Signature of Mr. (Attorney)

Attested by: Director/CMD/Partner/Proprietor

Witness

Notary Public

Place:
Date:

Signature of Authorized Signatory
with seal & full address



Bharat Heavy Electricals Limited
(A Govt. of India Undertaking)
Power Plant Piping Unit, Thirumayam – 622 507, Tamil Nadu

Tender Notice

ANNEXURE – 16 (Not Applicable)

PROFORMA OF BANK GUARANTEE FOR EARNEST MONEY

(On non-Judicial paper of appropriate value)

Bank Guarantee No.....

Date.....

To

(Employer's Name and Address)

.....

Dear Sirs,

In accordance with the terms and conditions of Invitation for Bids/Notice Inviting Tender No.....¹(Tender Conditions), M/s. having its registered office at² (hereinafter referred to as the 'Tenderer'), is submitting its bid for the work of.....³ invited by⁴. (name of the Employer) through its Unit at(

The Tender Conditions provide that the Tenderer shall pay a sum of Rs as Earnest Money Deposit in the form therein mentioned. The form of payment of Earnest Money Deposit includes Bank Guarantee executed by a Scheduled Bank.

In lieu of the stipulations contained in the aforesaid Tender Conditions that an irrevocable and unconditional Bank Guarantee against Earnest Money Deposit for an amount of⁵ is required to be submitted by the Tenderer as a condition precedent for participation in the said Tender and the Tenderer having approached us for giving the said Guarantee,

we, the[Name & address of the Bank]

..... having our Registered Office at

..... (hereinafter referred to as the Bank) being the Guarantor under this Guarantee, hereby irrevocably and unconditionally undertake to forthwith and immediately pay to the Employer without any demur, merely on your first demand any sum or sums of Rs.

.....⁵ (in words Rupees.....) without any reservation, protest, and recourse and without the beneficiary needing to prove or demonstrate reasons for its such demand.

Any such demand made on the Bank shall be conclusive as regards the amount due and payable by the Bank under this guarantee. However, our liability under this guarantee shall be restricted to an amount not exceeding Rs.

Place:

Date:

Signature of Authorized Signatory
with seal & full address



Bharat Heavy Electricals Limited
(A Govt. of India Undertaking)
Power Plant Piping Unit, Thirumayam – 622 507, Tamil Nadu

Tender Notice

We undertake to pay to the Employer any money so demanded notwithstanding any dispute or disputes raised by the Vendor/Contractor/Vendors in any suit or proceeding pending before any Court or Tribunal, Arbitrator or any other authority, our liability under this present being absolute and unequivocal.

The payment so made by us under this Guarantee shall be a valid discharge of our liability for payment hereunder and the Tenderer shall have no claim against us for making such payment.

We Bank further agree that the Employer shall have the fullest liberty without our consent and without affecting in any manner our obligations hereunder to vary any of the terms and conditions of the said Tender or to extend the time of submission of from time to time or to postpone for any time or from time to time any of the powers exercisable by the Employer against the said Tenderer and we shall not be relieved from our liability by reason of any such variation, or extension being granted to the said Tenderer or for any forbearance, act or omission on the part of the Employer or any indulgence by the Employer to the said Tenderer or by any such matter or thing whatsoever which under the law relating to sureties would but for this provision have effect of so relieving us.

The Bank also agrees that the Employer at its option shall be entitled to enforce this Guarantee against the Bank as a principal debtor, in the first instance without proceeding against the Tenderer and notwithstanding any security or other guarantee that the Employer may have in relation to the Tenderer's liabilities.

This Guarantee shall be irrevocable and shall remain in force upto and including.....⁶ and shall be extended from time to time for such period as may be desired by the Employer.

This Guarantee shall not be determined or affected by liquidation or winding up, dissolution or change of constitution or insolvency of the Tenderer but shall in all respects and for all purposes be binding and operative until payment of all money payable to the Employer in terms hereof. However, unless a demand or claim under this Guarantee is made on us in writing on or before the⁷ we shall be discharged from all liabilities under this Guarantee.

This Bank Guarantee shall be governed, construed and interpreted in accordance with the laws of India.

Courts at shall alone have exclusive jurisdiction over any matter arising out of or in connection with this Bank Guarantee

We, Bank lastly undertake not to revoke this guarantee during its currency except with the previous consent of the Employer in writing.

Notwithstanding anything to the contrary contained hereinabove:

- a. The liability of the Bank under this Guarantee shall not exceed.....⁵....

Place:
Date:

Signature of Authorized Signatory
with seal & full address



Bharat Heavy Electricals Limited
(A Govt. of India Undertaking)
Power Plant Piping Unit, Thirumayam – 622 507, Tamil Nadu

Tender Notice

- b. This Guarantee shall be valid up to⁶
- c. Unless the Bank is served a written claim or demand on or before⁷ all rights under this guarantee shall be forfeited and the Bank shall be relieved and discharged from all liabilities under this guarantee irrespective of whether or not the original bank guarantee is returned to the Bank

We, _____ Bank, have power to issue this Guarantee under law and the undersigned as a duly authorized person has full powers to sign this Guarantee on behalf of the Bank.

For and on behalf of
(Name of the Bank)

Date.....

Place of Issue.....

- 1 *Details of the Invitation to Bid/Notice Inviting Tender*
- 2 *Name and Address of the Tenderer*
- 3 *Details of the Work*
- 4 *Name of the Employer*
- 5 *BG Amount in words and Figures*
- 6 *Validity Date*
- 7 *Date of Expiry of Claim Period*

Notes:

1. Units are advised that expiry of claim period may be kept 3-6 months after validity date. It may be ensured that the same is in line with the agreement/ contract entered with the Vendor.
2. The BG should be on Non-Judicial Stamp paper/e-stamp paper of appropriate value as per Stamp Act prevailing in the State(s) where the BG is submitted or is to be acted upon or the rate prevailing in the State where the BG was executed, whichever is higher. The Stamp Paper/e-stamp paper shall be purchased in the name of Contractor/sub-contractor /vendor/ Bank issuing the guarantee.
3. In line with the GCC, SCC or contractual terms, Unit may carry out minor modifications in the Standard BG Formats. If required, such modifications may be carried out after taking up appropriately with the Unit/Region's Law Deptt.

Place:
Date:

Signature of Authorized Signatory
with seal & full address



Bharat Heavy Electricals Limited
(A Govt. of India Undertaking)
Power Plant Piping Unit, Thirumayam – 622 507, Tamil Nadu

Tender Notice

4. In Case of Bank Guarantees submitted by Foreign Vendors-

a. From Nationalized/Public Sector / Private Sector/ Foreign Banks (BG issued by Branches in India) can be accepted subject to the condition that the Bank Guarantee should be enforceable in the town/city or at nearest branch where the Unit is located i.e., Demand can be presented at the Branch located in the town/city or at nearest branch where the Unit is located.

b. From Foreign Banks (wherein Foreign Vendors intend to provide BG from local branch of the Vendor Country's Bank)

b.1 In such cases, in the Tender Enquiry/ Contract itself, it may be clearly specified that Bank Guarantee issued by **any of the Consortium Banks only** will be accepted by BHEL. As such, Foreign Vendor needs to make necessary arrangements for issuance of Counter-Guarantee by Foreign Bank in favour of the Indian Bank's (BHEL's Consortium Bank) branch in India. It is advisable that all charges for issuance of Bank Guarantee/ counter-Guarantee should be borne by the Foreign Vendor. The tender stipulation should clearly specify these requirements.

b.2 In case, Foreign Vendors intend to provide BG from Overseas Branch of our Consortium Bank (e.g. if a BG is to be issued by SBI Frankfurt), the same is acceptable. However, the procedure at **sl.no. b.1** will required to be followed.

b.3 The BG issued may preferably be subject to Uniform Rules for Demand Guarantees (URDG) 758 (as amended from time to time). The BG Format provided to them should clearly specify the same.

Place:
Date:

Signature of Authorized Signatory
with seal & full address



Bharat Heavy Electricals Limited
(A Govt. of India Undertaking)
Power Plant Piping Unit, Thirumayam – 622 507, Tamil Nadu

Tender Notice

ANNEXURE – 17

BANK GUARANTEE FOR PERFORMANCE SECURITY

(On non-Judicial paper of appropriate value)

Bank Guarantee No:

Date:

To

NAME

& ADDRESSES OF THE BENEFICIARY

Dear Sirs,

In consideration of Bharat Heavy Electricals Limited (hereinafter referred to as the 'Employer' which expression shall unless repugnant to the context or meaning thereof, include its successors and permitted assigns) incorporated under the Companies Act, 1956 and having its registered office at _____¹ through its Unit at.....(name of the Unit) having awarded to (Name of the Vendor / Contractor / Supplier) with its registered office at _____² hereinafter referred to as the ' Vendor / Contractor / Supplier ', which expression shall unless repugnant to the context or meaning thereof, include its successors and permitted assigns), a contract Ref No.....dated³ valued at Rs.....⁴ (Rupees -----) / FC.....(in words.....) for⁵ (hereinafter called the 'Contract') and the Vendor / Contractor / Supplier having agreed to provide a Contract Performance Bank Guarantee, equivalent to% (.... Percent) of the said value of the Contract to the Employer for the faithful performance of the Contract,

We,, (hereinafter referred to as the Bank), having registered/Head office at and inter alia a branch at being the Guarantor under this Guarantee, hereby, irrevocably and unconditionally undertake to forthwith and immediately pay to the Employer any sum or sums upto a maximum amount of Rs -----⁶ (Rupees -----) without any demur, immediately on first demand from the Employer and without any reservation, protest, and recourse and without the Employer needing to prove or demonstrate reasons for its such demand.

Any such demand made on the Bank shall be conclusive as regards the amount due and payable by the Bank under this guarantee. However, our liability under this guarantee shall be restricted to an amount not exceeding Rs. _____.

We undertake to pay to the Employer any money so demanded notwithstanding any dispute or disputes raised by the Vendor / Contractor / Supplier in any suit or proceeding pending before any Court or

Place:

Date:

Signature of Authorized Signatory
with seal & full address



Bharat Heavy Electricals Limited

(A Govt. of India Undertaking)

Power Plant Piping Unit, Thirumayam – 622 507, Tamil Nadu

Tender Notice

Tribunal, Arbitrator or any other authority, our liability under this present being absolute and unequivocal.

The payment so made by us under this Guarantee shall be a valid discharge of our liability for payment thereunder and the Vendor / Contractor / Supplier shall have no claim against us for making such payment.

We thebank further agree that the guarantee herein contained shall remain in full force and effect during the period that would be taken for the performance of the said Contract/ satisfactory completion of the performance guarantee period as per the terms of the Contract and that it shall continue to be enforceable till all the dues of the Employer under or by virtue of the said Contract have been fully paid and its claims satisfied or discharged.

WeBANK further agree with the Employer that the Employer shall have the fullest liberty without our consent and without affecting in any manner our obligations hereunder to vary any of the terms and conditions of the said Contract or to extend time of performance by the said Vendor / Contractor / Supplier from time to time or to postpone for any time or from time to time any of the powers exercisable by the Employer against the said Vendor / Contractor / Supplier and to forbear or enforce any of the terms and conditions relating to the said Contract and we shall not be relieved from our liability by reason of any such variation, or extension being granted to the said Vendor / Contractor / Supplier or for any forbearance, act or omission on the part of the Employer or any indulgence by the Employer to the said Vendor / Contractor / Supplier or by any such matter or thing whatsoever which under the law relating to sureties would but for this provision have effect of so relieving us.

The Bank also agrees that the Employer at its option shall be entitled to enforce this Guarantee against the Bank as a principal debtor, in the first instance without proceeding against the Vendor / Contractor / Supplier and notwithstanding any security or other guarantee that the Employer may have in relation to the Vendor / Contractor / Supplier's liabilities.

This Guarantee shall remain in force upto and including.....⁷ and shall be extended from time to time for such period as may be desired by Employer.

This Guarantee shall not be determined or affected by liquidation or winding up, dissolution or change of constitution or insolvency of the Vendor / Contractor / Supplier but shall in all respects and for all purposes be binding and operative until payment of all money payable to the Employer in terms thereof.

Unless a demand or claim under this guarantee is made on us in writing on or before the⁸ we shall be discharged from all liabilities under this guarantee thereafter.

This Bank Guarantee shall be governed, construed and interpreted in accordance with the laws of India.

Place:
Date:

Signature of Authorized Signatory
with seal & full address



Bharat Heavy Electricals Limited
(A Govt. of India Undertaking)
Power Plant Piping Unit, Thirumayam – 622 507, Tamil Nadu

Tender Notice

Courts at shall alone have exclusive jurisdiction over any matter arising out of or in connection with this Bank Guarantee

We, BANK lastly undertake not to revoke this guarantee during its currency except with the previous consent of the Employer in writing.

Notwithstanding anything to the contrary contained hereinabove:

- a. The liability of the Bank under this Guarantee shall not exceed.....⁶
- b. This Guarantee shall be valid up to⁷
- c. Unless the Bank is served a written claim or demand on or before⁸ all rights under this guarantee shall be forfeited and the Bank shall be relieved and discharged from all liabilities under this guarantee irrespective of whether or not the original bank guarantee is returned to the Bank.

We, Bank, have power to issue this Guarantee under law and the undersigned as a duly authorized person has full powers to sign this Guarantee on behalf of the Bank.

For and on behalf of (Name of the Bank) Dated.....

Place of Issue.....

1. *NAME AND ADDRESS OF EMPLOYER i.e., Bharat Heavy Electricals Limited*
2. *NAME AND ADDRESS OF THE VENDOR /CONTRACTOR / SUPPLIER.*
3. *DETAILS ABOUT THE NOTICE OF AWARD/CONTRACT REFERENCE*
4. *CONTRACT VALUE*
5. *PROJECT/SUPPLY DETAILS*
6. *BG AMOUNT IN FIGURES AND WORDS*
7. *VALIDITY DATE*
8. *DATE OF EXPIRY OF CLAIM PERIOD*

Note:

1. Units are advised that expiry of claim period may be kept 3-6 months after validity date. It may be ensured that the same is in line with the agreement/ contract entered with the Vendor.
2. The BG should be on Non-Judicial Stamp paper/e-stamp paper of appropriate value as per Stamp Act prevailing in the State(s) where the BG is submitted or is to be acted upon or the rate prevailing in the State where the BG was executed, whichever is higher. The Stamp Paper/e-stamp paper shall be purchased in the name of Vendor/Contractor/Supplier /Bank issuing the guarantee.

Place:
Date:

Signature of Authorized Signatory
with seal & full address



Bharat Heavy Electricals Limited

(A Govt. of India Undertaking)

Power Plant Piping Unit, Thirumayam – 622 507, Tamil Nadu

Tender Notice

3. In line with the GCC, SCC or contractual terms, Unit may carry out minor modifications in the Standard BG Formats. If required, such modifications may be carried out after taking up appropriately with the Unit/Region's Law Deptt.

4. In Case of Bank Guarantees submitted by Foreign Vendors-

a. From Nationalized/Public Sector / Private Sector/ Foreign Banks (BG issued by Branches in India) can be accepted subject to the condition that the Bank Guarantee should be enforceable in the town/city or at nearest branch where the Unit is located i.e.

Demand can be presented at the Branch located in the town/city or at nearest branch where the Unit is located.

b. From Foreign Banks (wherein Foreign Vendors intend to provide BG from local branch of the Vendor Country's Bank)

b.1 In such cases, in the Tender Enquiry/ Contract itself, it may be clearly specified that Bank Guarantee issued by **any of the Consortium Banks only** will be accepted by BHEL. As such, Foreign Vendor needs to make necessary arrangements for issuance of Counter-Guarantee by Foreign Bank in favour of the Indian Bank's (BHEL's Consortium Bank) branch in India. It is advisable that all charges for issuance of Bank Guarantee/ counter- Guarantee should be borne by the Foreign Vendor. The tender stipulation should clearly specify these requirements.

b.2 In case, **Foreign Vendors intend to provide BG from Overseas Branch** of our Consortium Bank (e.g. if a BG is to be issued by SBI Frankfurt), the same is acceptable. However, the procedure at **sl.no. b.1** will required to be followed.

b.3 The BG issued may preferably be subject to Uniform Rules for Demand Guarantees (URDG) 758 (as amended from time to time). The BG Format provided to them should clearly specify the same.

Place:
Date:

Signature of Authorized Signatory
with seal & full address



Bharat Heavy Electricals Limited
(A Govt. of India Undertaking)
Power Plant Piping Unit, Thirumayam – 622 507, Tamil Nadu

Tender Notice

ANNEXURE – 18

LIST OF CONSORTIUM BANK

Sl. No.	NAME OF THE BANK
1	State Bank of India
2	Canara Bank
3	IDBI Bank Limited
4	ICICI Bank Limited
5	HDFC Bank Limited
6	Axis Bank
7	IndusInd Bank Limited
8	Bank of Baroda
9	Exim Bank
10	Indian Bank
11	Punjab National Bank
12	Union Bank of India
13	Yes Bank Limited
14	RBL Bank Ltd.
15	Indian Overseas Bank
16	Kotak Mahindra Bank Limited
17	Federal Bank Limited
18	Hongkong and Shanghai Banking Corporation Ltd

Place:
Date:

Signature of Authorized Signatory
with seal & full address



Bharat Heavy Electricals Limited
(A Govt. of India Undertaking)
Power Plant Piping Unit, Thirumayam – 622 507, Tamil Nadu

Tender Notice

ANNEXURE – 19

E-PAYMENTS

- This annexure to the techno-commercial bid explains how to make e-payments to BHEL-Tiruchirappalli through SBI e-collect.
- Vendors (SD Payments payable by others) can utilize this facility.
- Payments can be made using Internet Banking, Debit Cards/Credit Cards etc.
- SBI Charges a minimum amount (Service Charge) for every transaction. This may vary according to the MODE selected.

STEP BY STEP PROCEDURE:

Login to <https://www.onlinesbi.com>

1. Select State Bank Collect available on the top (pre login page)
2. Accept the terms and conditions and click “PROCEED”
3. Select State “TAMILNADU “and Institution type “INDUSTRY “.
4. Select “BHEL TRICHY under “INDUSTRY”.
5. In the next page, Select APPROPRIATE category, fill details correctly & click “SUBMIT”.
6. If all details entered are correctly populated, click “CONFIRM “to proceed.
7. Make payment as per your convenience. (Options available are payment of fees through SBI Net Banking, State Bank ATM cum Debit Cards / Other Bank Debit / Credit Cards and through SBI Branches).
8. SAVE & Keep the copy of receipt for future reference.

HOW TO TAKE RECEIPT FOR A PAYMENT MADE, EVEN ON A LATER DATE:

(PLEASE CHECK THE STATUS BEFORE MAKING PAYMENT SECOND TIME)

1. Login to www.onlinesbi.com
2. Select State Bank Collect available on the top (pre login page)
3. Accept the terms and conditions and click “PROCEED”
4. Select “PAYMENT HISTORY “option available on the left side of screen.
5. Using two options as mentioned below, you can get the receipt:
 - a. Type the same Date of Birth, Mobile Number which you have entered at the time of making payment through SB collect. Select the date range and submit.
 - b. If you know the payment reference number, then enter the Reference number (DU...) along with anyone information (Date of Birth / Mobile number, which you have entered at the time of making payment). Select the date range and submit.
6. In the next page, take print out of receipt.

Place:
Date:

Signature of Authorized Signatory
with seal & full address



Bharat Heavy Electricals Limited
(A Govt. of India Undertaking)
Power Plant Piping Unit, Thirumayam – 622 507, Tamil Nadu

Tender Notice

ANNEXURE-20

**Format of Letter Confirming the Lien on Fixed Deposit Receipt
(On the Letter Head of Bank)**

Reference No.....

Date:

To

M/s Bharat Heavy Electricals Limited,
Finance Department, 2ND floor admin
building,
THIRUMAYAM-620014.

Dear Sir /Madam,

We refer to the fixed deposit receipt (FDR) bearing no. _____ dated
_____ for Rs. _____ issued in the name of Bharath Heavy Electricals
Ltd. (BHEL) Trichy-14. Account of _____ (Name of the vendor)

We hereby agree and confirm that,

1. There is no lock in period for encashment of the said FDR.
2. The amount under the said FDR would be paid to you on demand, at any point of time before, or upon maturity, without any reference to the _____ (name of the vendor).
3. Encashment whether premature or otherwise would not require any clearance from any other authority / person.
4. We agree that on encashment of FDR, the interest accrued will also be released to you.
5. We agree that the FDR will be auto renewed for such period/s initially mentioned in the FDR and the intimation of such renewal shall be sent to BHEL, Trichy-14 and(the name of the vendor) immediately after the renewal.
6. FDR will not be closed, encashed, changed or Discharged without the written permission / confirmation from M/s. BHEL, Trichy.
7. We acknowledge and agree that the Lien created on the FDR shall be in force until BHEL, Trichy gives us a Discharge Letter in this regard.

Place:
Date:

Signature of Authorized Signatory
with seal & full address



Bharat Heavy Electricals Limited
(A Govt. of India Undertaking)
Power Plant Piping Unit, Thirumayam – 622 507, Tamil Nadu

Tender Notice

Yours faithfully,

Authorised Signatory
(Bank Stamp/Seal)

This letter to be typed on Bank's letter head,

Bank email id:

Mobile no:

Landline no:

Address for communication:

Place:
Date:

Signature of Authorized Signatory
with seal & full address



Bharat Heavy Electricals Limited
(A Govt. of India Undertaking)
Power Plant Piping Unit, Thirumayam – 622 507, Tamil Nadu

Tender Notice

Annexure-21

GENERAL DETAILS:

(To be filled by Bidder)

Tender Ref: PPPU: WC: 24: 058

01	Name and full address of the Company / Firm	
02	Name of contact Person with Designation	
03	Contact Details:	
	Landline No.	
	Mobile No.	
	email ID:	
04	Local Office Address with Contact person, Phone No., Mobile No., email ID, Fax No. (If any)	
05	Vendor code allotted by BHEL if any	
06	List of BHEL units in which vendor has executed any type of contract previously or is currently executing any type of contract	
07	Is the vendor under Ban Or Hold by any units of BHEL?	

Place:
Date:

Signature of Authorized Signatory
with seal & full address



Bharat Heavy Electricals Limited
(A Govt. of India Undertaking)
Power Plant Piping Unit, Thirumayam – 622 507, Tamil Nadu

Tender Notice

General Conditions of Contract (GCC)

BHARAT HEAVY ELECTRICALS LIMITED
(A Govt. of India Undertaking)
Power Plant Piping Unit, Thirumayam – 622 507, Tamil Nadu

Place:
Date:

Signature of Authorized Signatory
with seal & full address



Tender Notice

TABLE OF CONTENTS

1. **Chapter-1:** General Instructions to Tenderers
 - 1.1. Despatch Instructions
 - 1.2. Submission of Tenders
 - 1.3. Qualification of Tenderers
 - 1.4. Evaluation of Bids
 - 1.5. Data to be enclosed
 - 1.6. Authorization and Attestation
 - 1.7. Earnest Money Deposit
 - 1.8. Security Deposit
 - 1.9. Return of Security Deposit
 - 1.10. Bank Guarantee
 - 1.11. Validity of offer
 - 1.12. Rejection of Tender and other Conditions
 - 1.13. Intimation of change of name/re-constitution of the Organization

2. **Chapter-2:**
 - 2.1. Definitions
 - 2.2. Law Governing Contract and Court Jurisdiction
 - 2.3. Issue of Notice
 - 2.4. Use of Land
 - 2.5. Commencement of Work
 - 2.6. Measurement of Work and Mode of Payment
 - 2.7. Rights of BHEL
 - 2.8. Responsibilities of Contractor in respect of Local Laws, Employment of Workers etc
 - 2.9. Progress Monitoring, Monthly Review and Performance Evaluation
 - 2.10. Time of Completion
 - 2.11. Extension of Time for Completion
 - 2.12. Insurance
 - 2.13. Strikes & Lockout
 - 2.14. Force Majeure
 - 2.15. Settlement of Disputes
 - 2.16. Closing of Contracts
 - 2.17. Suspension of Business Dealings
 - 2.18. Limitation on Liability
 - 2.19. Other Issues

Place:
Date:

Signature of Authorized Signatory
with seal & full address



Tender Notice

CHAPTER -1

1. GENERAL INSTRUCTION TO TENDERERS

1.1. DESPATCH INSTRUCTION

- i. The General Conditions of Contract form part of the Tender specifications. **For this tender, bidders shall use electronic Signature viz Digital Signature Certificate while uploading the tender documents on the e-procurement portal.** The information furnished shall be complete by itself. The tenderer is required to furnish all the details and other documents as required in the following pages.
- ii. Tenderers are advised to study all the tender documents carefully. Any submission of tender by the tenderer shall be deemed to have been done after careful study and examination of the tender documents and with the full understanding of the implications thereof. Should the tenderers have any doubt about the meaning of any portion of the Tender Specification or find discrepancies or omissions in the drawings or the tender documents issued are incomplete or shall require clarification on any of the technical aspect, the scope of work etc., he shall at once, contact the authority inviting the tender well in time (so as not to affect last date of submission) for clarification before the submission of the tender. Tenderer's request for clarifications shall be with reference to Sections and Clause numbers given in the tender documents. The specifications and terms and conditions shall be deemed to have been accepted by the tenderer in his offer. Non-compliance with any of the requirements and instructions of the tender enquiry may result in the rejection of the tender.
- iii. Integrity pact (IP) shall be applicable for all tenders / contracts if indicated in NIT. This IP shall be issued as part of the Tender documents and shall be submitted by the bidder along with Techno-commercial bid duly filled, signed and stamped by the authorized signatory who signs the bid. Entering into this pact shall be a preliminary qualification.

1.2. SUBMISSION OF TENDERS

- 1.2.1. The tenderers must submit their tenders to Officer inviting tender as per instructions in the NIT.
- 1.2.2. Tenders shall be submitted through E-Procurement portal as per instruction in NIT. Tenderers to upload offers well in advance in order to avoid last minute congestion in e-procurement website. However, after submission of the tender, the tenderer can re-submit revised tender but before due date and time of submission of tender as notified.
- 1.2.3. Tenders shall be opened by Officer of BHEL at the time and date as specified in the NIT. For this tender, bidders may attend through online mode, if provisions are available in e-procurement portal.
- 1.2.4. Tenderers whose bids are found techno commercially qualified shall be notified through e-procurement system about the date and time of opening of the Price Bids. BHEL's decision in this regard shall be final and binding.
- 1.2.5. Before submission of Offer, the tenderers are advised to inspect the site of work and the

Place:
Date:

Signature of Authorized Signatory
with seal & full address



Bharat Heavy Electricals Limited

(A Govt. of India Undertaking)

Power Plant Piping Unit, Thirumayam – 622 507, Tamil Nadu

Tender Notice

environments and be well acquainted with the actual working and other prevalent conditions, facilities available, position of material and labour, means of transport and access to Site, accommodation etc. No claim will be entertained later on the grounds of lack of knowledge of any of these conditions.

The tenderer may get aware about weather conditions, contingencies & other circumstances which may influence or affect their tender prices. Invariable of inspection by the tenderer, the tenderer shall be considered deemed acquainted with all site conditions such as rain patterns, hazardous conditions, soil patterns, local factors etc. Tenderer to have satisfied himself in all respect before quoting his rates and no claim will be entertained later on the grounds of lack of knowledge of any of these conditions.

1.3. QUALIFICATION OF TENDERERS

- i. Only tenderers who have previous experience in the work of the nature and description detailed in the Notice Inviting Tender and/or tender specification are expected to quote for this work duly detailing their experience along with offer.
- ii. Offers from tenderers who do not have proven and established experience in the field shall not be considered.
- iii. The offers of the bidders who are on the debarred list shall be rejected. Further, offer of the bidders, who engage the services of the debarred firms or associated with the debarred firm, for present bid, shall also be rejected. The list of **debarred firms** is available on BHEL web site www.bhel.com. (Refer clause 28.0 of NIT).
- iv. Offers from tenderers who do not comply with the latest guidelines of Ministry/Commissions of Govt. of India shall not be considered.

1.4. EVALUATION OF BIDS

- i. Technical Bids submitted by the tenderer will be opened first and evaluated for fulfilling the Pre- Qualification criteria and other conditions in NIT/Tender documents, based on documentary evidences submitted along with the offer.
- ii. In case the same qualifying experience is claimed by more than one agency, then:
 - a. The agency who has executed the work as per documentary evidence submitted shall only be qualified. Scope of qualifying work should be totally with the agency who has executed and in case it is only labour and consumables without T&P, then the credentials of execution is assigned to the first agency and not to the agency who has executed only as labour supply contractor. Further, BHEL reserves the right to ask for any other proof for the said job.
 - b. However, if the same is on account of subletting, part of scope by one agency to another agency in a project of BHEL, experience of both the agencies may be considered for the sublet portion of the work provided subletting has been done with the approval of BHEL.
- iii. In case the qualifying experience is claimed by bidder is based on 'Work Order' and 'Experience Certificates' from any organization other than BHEL (main agency), then it shall be the responsibility of the bidder to submit (in addition to the experience certificate from main agency) relevant certificate regarding qualifying experience from the end Customer or

Place:
Date:

Signature of Authorized Signatory
with seal & full address



Bharat Heavy Electricals Limited
(A Govt. of India Undertaking)
Power Plant Piping Unit, Thirumayam – 622 507, Tamil Nadu

Tender Notice

the Turnkey-Contractor (if any) who has awarded the work to main agency, as a proof for having executed subject qualifying work. BHEL reserves the right to ask for any other proof for the said job.

- iv. Assessing Bidder's Capacity for executing the current tender shall be as per Notice Inviting Tender.
- v. Price Bids of shortlisted bidders shall only be opened through the electronic price bid opening with/without Reverse Auction, at the discretion of BHEL. Unless specified otherwise in the tender, the L1 bidder amongst all the shortlisted bidders shall be considered for award. However, the L1 bidder shall have no claim on the award & BHEL reserves the right to award the tender at its sole discretion.
- vi. Price Bids of unqualified bidders shall not be opened. Reasons for rejection shall be intimated in due course either through system generated e-mail or through letter/e-mail after award to successful bidder.
- vii. Bidders are advised to also refer to clause no 2.9.4 regarding evaluation of their performance in ongoing projects.

1.5. DATA TO BE ENCLOSED

Full information shall be given by the tenderer in respect of the following. Non-submission of this information may lead to rejection of the offer.

- i. **INCOME TAX PERMANENT ACCOUNT NUMBER**
Certified copies of Permanent Account Numbers as allotted by Income Tax Department for the Company/Firm/Individual Partners etc. shall be furnished along with tender.
- ii. An attested copy of the Power of Attorney, in case the tender is signed by an individual other than the sole proprietor.
- iii. **IN CASE OF INDIVIDUAL TENDERER:**
His / her full name, address, PAN and place & nature of business.
- iv. **IN CASE OF PARTNERSHIP FIRM:**
The names of all the partners and their addresses, copy of the **partnership deed/instrument of partnership dully certified by the Notary Public shall be enclosed.**
- v. **IN CASE OF COMPANIES:**
 - a) Date and place of registration including date of commencement certificate in case of Public Companies (certified copies of Memorandum and articles of Association are also to be furnished).
 - b) Nature of business carried on by the Company and the provisions of the Memorandum relating thereof.

1.6. AUTHORIZATION AND ATTESTATION

Tenders shall be signed by a person duly authorized/empowered to do so, for which a Power of Attorney is to be submitted along with the tender offer. For company, a Power of Attorney (as per format in Volume-I D) shall be submitted.

1.7. EARNEST MONEY DEPOSIT(Not applicable)

Place:
Date:

Signature of Authorized Signatory
with seal & full address



Bharat Heavy Electricals Limited

(A Govt. of India Undertaking)

Power Plant Piping Unit, Thirumayam – 622 507, Tamil Nadu

Tender Notice

- 1.7.1. Every tender must be accompanied by the prescribed amount of Earnest Money Deposit (EMD) in the manner described herein.
- EMD shall be furnished before tender opening / along with the offer in full as per the amount indicated in the NIT.
 - The EMD up to an amount of Rs. 2 Lakh is to be paid only in the following forms:
 - Cash deposit as permissible under the extant Income Tax Act (before tender opening).
 - Electronic Fund Transfer credited in BHEL account (before tender opening).
 - Banker's cheque / Pay order / Demand draft, in favour of 'Bharat Heavy Electricals Limited' and payable at Regional HQ issuing the tender (along with offer).
 - Fixed Deposit Receipt (FDR) issued by Scheduled Banks/ Public Financial Institutions as defined in the Companies Act (FDR should be in the name of the Contractor, a/c BHEL) duly marking lien in favour for BHEL (along with offer). The Fixed Deposit in such cases shall be valid for at least six months from the due date of tender submission.
 - Insurance Surety Bonds
 - In case EMD amount is more than Rs. Two Lakhs, Tenderer has the option to submit the amount in excess of Rs. Two lakhs in the forms described above in clause no. 1.9.1. ii) (a) to (e) or in the form of Bank Guarantee from Scheduled Bank (along with the Offer). The Bank Guarantee in such cases shall be valid for at least six months from the due date of tender submission. The Bank Guarantee format for EMD shall be in the prescribed formats.
 - No other form of EMD remittance shall be acceptable to BHEL.
 - Proof of EMD: Bidder shall upload the scanned copy of EMD along with bid submission through BHEL e-procurement Portal. However, for the purpose of realization, the bidder shall send the demand draft/ banker's cheque/ pay order/ Bank Guarantee/ FDR/ Insurance Surety Bonds, in original, to the designated officer through post/courier or by hand within reasonable time.
- 1.7.2. EMD by the Tenderer will be forfeited as per NIT conditions, if:
- After opening the tender and within the offer validity period, the tenderer revokes his tender or makes any modification in his tender which is not acceptable to BHEL.OR
 - The successful Contractor, on whom the work has been awarded, fails to deposit the required Security deposit or commence the work within the period as per LOI/ LOA/ Contract or refuse to accept the LIO/LOA/Contract.
 - EMD by the tenderer shall be withheld in case any action on the tenderer is envisaged under the provisions of extant "Guidelines on Suspension of business dealings with suppliers/ contractors" of BHEL and forfeited/ released based on the action as determined under these guidelines.
- 1.7.3. EMD shall not carry any interest.

Place:
Date:

Signature of Authorized Signatory
with seal & full address



Bharat Heavy Electricals Limited

(A Govt. of India Undertaking)

Power Plant Piping Unit, Thirumayam – 622 507, Tamil Nadu

Tender Notice

- 1.7.4. EMD given by all unsuccessful tenderers shall be refunded normally within fifteen days of award of work.
- 1.7.5. Cash portion of EMD of successful tenderer will be retained as part of Security Deposit. EMD submitted in the form of Bank Guarantee/ FDR shall be retained by BHEL until the receipt of the Security Deposit.
- 1.7.6. Micro and Small Enterprises (MSEs) or Start-ups as recognized by Department for Promotion of Industry and Internal Trade (DPIIT) shall be exempted from payment of EMD

SECURITY DEPOSIT

- 1.7.7. Upon acceptance of Tender, the successful bidder shall be required to deposit the 5% of the contract value as Security Deposit towards fulfilment of any obligations in terms of the provisions of the contract.
- 1.7.8. The Security Deposit shall be furnished before start of the work by the contractor.
- 1.7.9. The required Security Deposit may be accepted in the following forms.
 - i. Cash (as permissible under the extant Income Tax Act).
 - ii. Local cheques of Scheduled Banks (subject to realization)/ Pay Order/ Demand Draft/ Electronic Fund Transfer in favour of BHEL.
 - iii. Securities available from Indian Post offices such as National Savings Certificates, Kisan Vikas Patras etc. (held in the name of Contractor furnishing the security and duly endorsed/ hypothecated/ pledged, as applicable, in favour of BHEL).
 - iv. **Bank Guarantee from Scheduled Banks/ Public Financial Institutions as defined in the Companies Act.** The Bank Guarantee format for Security Deposit shall be in the prescribed formats.
 - v. Fixed Deposit Receipt issued by Scheduled Banks/ Public Financial Institutions as defined in the Companies Act (FDR should be in the name of the Contractor, a/c BHEL). Specific lien in favour of BHEL on the FDR shall be marked and letter from the Bank having created such lien in the format shall be submitted along with FDR.
 - vi. Insurance Surety Bonds.

Note:

- i. BHEL will not be liable or responsible in any manner for the collection of interest or renewal of the documents or in any other matter connected therewith.
 - ii. In case of delay in submission of Security Deposit, enhanced security deposit which would include interest (Repo rate + 4%) for the delayed period, shall be submitted by the bidder before submission of first bill
- 1.7.10. The Security Deposit shall not carry any interest.
 - 1.7.11. In case the value of work exceeds the awarded / accepted value, the Security Deposit shall be correspondingly enhanced as given below:
 - i. The enhanced part of the Security Deposit shall be immediately deposited by the Contractor or adjusted against payments due to the Contractor.

Place:
Date:

Signature of Authorized Signatory
with seal & full address



Bharat Heavy Electricals Limited

(A Govt. of India Undertaking)

Power Plant Piping Unit, Thirumayam – 622 507, Tamil Nadu

Tender Notice

- ii. Contract value for the purpose of operating the increased value of Security Deposit due to Quantity Variation, shall be exclusive of Price Variation Clause, Over Run Compensation and Extra works done on man-day rates.
 - iii. The recoveries made from running bills can be released against submission of equivalent Bank Guarantee in acceptable form, but only once, before completion of work, with the approval of competent authority of BHEL.
- 1.7.12. The validity of Bank Guarantees towards Security Deposit shall be initially up to the completion period as stipulated in the Letter of Intent/ Award + Guarantee Period + 3 months, and the same shall be kept valid by proper renewal by the contractor till the acceptance of Final Bills of the Contractor by BHEL
- 1.7.13. BHEL reserves the right of forfeiture of Security Deposit in addition to other claims, damages and remedies in the event of the Contractor's failure to fulfil any of the contractual obligations or in the event of termination of contract as per terms and conditions of contract. BHEL reserves the right to set off the Security Deposit against any claims of other contracts with BHEL by giving prior notice to the contractor.
- 1.7.14 There is no exemption of Performance security deposit submission for MSE / Start-Ups Vendors.
- 1.8. RETURN OF SECURITY DEPOSIT**
- Security Deposit shall be released to the contractor upon fulfillment of contractual obligations as per terms of the contract including completion of Guarantee Period after deducting all expenses / other amounts due to BHEL under the contract.
- 1.9. BANK GUARANTEES**
- Where ever Bank Guarantees are to be furnished/submitted by the contractor, the following shall be complied with
- i. Bank Guarantees shall be from Scheduled Banks / Public Financial Institutions as defined in the Companies Act. Bank Guarantees issued by Co-Operative Banks/ Financial Institutions shall not be accepted.
 - ii. The Bank Guarantees shall be as per prescribed formats.
 - iii. It is the responsibility of the bidder to get the Bank Guarantees revalidated/extended for the required period as per the advice of BHEL Site Engineer / Construction Manager. BHEL shall not be liable for issue of any reminders regarding expiry of the Bank Guarantees.
 - iv. In case extension/further extensions of any Bank Guarantees are not required, the bidders shall ensure that the same is explicitly endorsed by the Construction Manager and submitted to the Regional HQ issuing the LOI/LOA.
 - V In case the Bank Guarantees are not extended before the expiry date, BHEL reserves the right to invoke the same by informing the concerned Bank in writing, without any advance notice/communication to the concerned bidder.
 - Vi Bidders to note that any corrections to Bank Guarantees shall be done by the issuing Bank, only through an amendment in an appropriate non judicial stamp paper.

Place:
Date:

Signature of Authorized Signatory
with seal & full address



Bharat Heavy Electricals Limited
(A Govt. of India Undertaking)
Power Plant Piping Unit, Thirumayam – 622 507, Tamil Nadu

Tender Notice

Vii The Original Bank Guarantee shall be submitted to contracting Department

1.10. VALIDITY OF OFFER

The rates in the Tender shall be kept open for acceptance for a minimum period of **SIX MONTHS** from latest due date of offer submission (including extension, if any). In case BHEL (Bharat Heavy Electricals Ltd) calls for negotiations, such negotiations shall not amount to cancellation or withdrawal of the original offer which shall be binding on the tenderers.

1.11. REJECTION OF TENDER AND OTHER CONDITIONS

1.11.1. The acceptance of tender will rest with BHEL which does not bind itself to accept the lowest tender nor any tender and reserves to itself full rights for the following without assigning any reasons whatsoever: -

- a) To reject any or all of the tenders.
- b) To split up the work amongst two or more tenderers as per NIT.
- c) To award the work in part if specified in NIT.
- d) In case of either of the contingencies stated in (b) and (c) above, the time for completion as stipulated in the tender shall be applicable.

1.11.2. Conditional tenders, unsolicited tenders, tenders which are incomplete or not in the form specified or defective or have been materially altered or not in accordance with the tender conditions, specifications etc. are liable to be rejected.

1.11.3. Tenders are liable to be rejected in case of unsatisfactory performance of the tenderer with BHEL or tenderer under suspension (debarred) by any unit / region / division of BHEL or tenderers who do not comply with the latest guidelines of Ministry/Commissions of Govt of India. BHEL reserves the right to not consider a bidder for further processing of tender in case it is observed that they are overloaded and may not be in a position to execute this job as per the required schedule **in line with clause no. 9.0 of the 'NIT'**. The decision of BHEL will be final in this regard.

1.11.4. If a tenderer who is a proprietor expires after the submission of his tender or after the acceptance of his tender, BHEL may at their discretion, cancel such tender. If a partner of a firm expires after the submission of tender or after the acceptance of the tender, BHEL may then cancel such tender at their discretion, unless the firm retains its character. In case BHEL resolves to cancel the tender under this clause, BHEL will issue a notice in this regard containing reasons as to the cancellation of tender. The contractor shall be required to furnish his response to such notice within a period of 14 days from the date of receipt of such notice through any means (BHEL reserves the right to decrease the period upto 05 days). BHEL after due consideration of the representation made by contractor shall communicate its final decision within a reasonable period.

In case contractor fails to submit any response to the notice issued by BHEL within the period stipulated in the notice, BHEL at its discretion may proceed to cancel the contract.

Place:
Date:

Signature of Authorized Signatory
with seal & full address



Tender Notice

- Contractor shall not be eligible for any compensation whatsoever for the cancellation of contract under this clause
- 1.11.5. BHEL will not be bound by any Power of Attorney granted by changes in the composition of the firm made subsequent to the execution of the contract. BHEL may, however, recognize such power of Attorney and changes after obtaining proper legal advice, the cost of which will be chargeable to the contractor concerned.
- 1.11.6. If the tenderer deliberately gives wrong information in his tender, BHEL reserves the right to reject such tender at any stage or to cancel the contract if awarded and forfeit the Earnest Money/Security Deposit/any other money due.
- 1.11.7. Canvassing in any form in connection with the tenders submitted by the Tenderer shall make his offer liable to rejection.
- 1.11.8. In case the Proprietor, Partner or Director of the Company/Firm submitting the Tender, has any relative or relation employed in BHEL, the authority inviting the Tender shall be informed of the fact as per specified format, along with the Offer. Failing to do so, BHEL may, at its sole discretion, reject the tender or cancel the contract and forfeit the Earnest Money/Security Deposit.
- 1.11.9. The successful tenderer (Contractor) shall not sub-contract any portion of work detailed in the tender specification undertaken by him without written permission of BHEL's Construction Manager/Site in charge. BHEL, at its discretion, may consider the written request from the Contractor and permit subletting of part scope. However, the Contractor is solely responsible to BHEL for the work awarded to him.
- 1.11.10. The Tender submitted by a techno commercially qualified tenderer shall become the property of BHEL who shall be under no obligation to return the same to the bidder.
- 1.11.11. Unsolicited discount received after the due date and time of Bid Submission shall not be considered for evaluation. However, if the party who has submitted the unsolicited discount/rebate becomes the L-1 party, then the awarded price i.e. contract value shall be worked out after considering the discount so offered.
- 1.11.12. BHEL shall not be liable for any expenses incurred by the bidder in the preparation of the tender irrespective of whether the tender is accepted or not.
- 1.12. INTIMATION OF CHANGE OF NAME/ RE-CONSTITUTION OF THE ORGANIZATION**
- In the event of the organization (Proprietorship/Partnership/Company) undergoing any change of name or reconstitution, prior intimation of the same shall be given to BHEL. Upon such changes coming into effect, the same is to be intimated to BHEL immediately with supporting documents as applicable.
- Further, the new entity has to give undertaking in writing that they will honor all the earlier commitments in respect of the subject contract.

CHAPTER -2

- 2.1. DEFINITION:** The following terms shall have the meaning hereby assigned to them except where the context otherwise requires

Place:
Date:

Signature of Authorized Signatory
with seal & full address



Bharat Heavy Electricals Limited

(A Govt. of India Undertaking)

Power Plant Piping Unit, Thirumayam – 622 507, Tamil Nadu

Tender Notice

- i. BHEL shall mean Bharat Heavy Electricals Limited, a company registered under Indian Companies Act 1956, having its Registered Office at BHEL HOUSE, SIRI FORT, NEW DELHI – 110 049, and its CPC (Central Procurement Cell) -PSHQ (inviting tenders) or its Power Sector Regional Offices or its Authorized Officers or its Site Engineers or other employees authorized to deal with any matters with which these persons are concerned on its behalf.
- ii. “EXECUTIVE DIRECTOR” or “GENERAL MANAGER (In- charge)” or “GENERAL MANAGER” shall mean the Officer in Administrative charge of the respective UNIT/Power Sector Region.
- iii. “COMPETENT AUTHORITY” shall mean BHEL Officers who are empowered to act on behalf of BHEL.
- iv. “ENGINEER” or “ENGINEER IN CHARGE” shall mean an Officer of BHEL as may be duly appointed and authorized by BHEL to act as “Engineer” on his behalf for the purpose of the Contract, to perform the duty set forth in this General Conditions of Contract and other Contract documents. The term also includes ‘CONSTRUCTION MANAGER’ or ‘SITE INCHARGE’ as well as Officers at Site or at the Headquarters of the respective Power Sector Regions.
- v. “SITE” shall mean the places or place at which the plants/equipments are to be erected and services are to be performed as per the specification of this Tender.
- vi. “CLIENT OF BHEL” or “CUSTOMER” shall mean the project authorities with whom BHEL has entered into a contract for supply of equipments or provision of services.
- vii. “CONTRACTOR” shall mean the successful Bidder/Tenderer who is awarded the Contract and shall include the Contractor’s successors, heirs, executors, administrators and permitted assigns.
- viii. “CONTRACT” or “CONTRACT DOCUMENT” shall mean and includes the Agreement or Work Order, the accepted appendices of Rates, Schedules, Quantities if any, Offer submitted by contractor including acceptance to General Conditions of Contract, Special Conditions of Contract, Instructions to the Tenderers, Drawings, Technical Specifications, the Special Specifications if any, the Tender documents, subsequent amendments /corrigendum to Tender mutually agreed upon and the Letter of Intent/Award/Acceptance issued by BHEL. Any conditions or terms stipulated by the contractor in the tender documents or subsequent letters shall not form part of the contract unless, specifically accepted in writing by BHEL in the Letter of Intent/Award and incorporated in the agreement or amendment thereof.
- ix. “GENERAL CONDITIONS OF CONTRACT” shall mean the ‘Instructions to Tenderers’ and ‘General Conditions of Contract’ pertaining to the work for which above tenders have been called for.
- x. “TENDER SPECIFICATION” or “TENDER” or “TENDER DOCUMENTS” shall mean General Conditions, Common Conditions, Special Conditions, Price Bid, Rate Schedule, Technical Specifications, Appendices, Annexures, Corrigendums, Amendments, Forms, Procedures, Site information etc. and drawings/documents pertaining to the work for which the tenderers are

Place:
Date:

Signature of Authorized Signatory
with seal & full address



Bharat Heavy Electricals Limited

(A Govt. of India Undertaking)

Power Plant Piping Unit, Thirumayam – 622 507, Tamil Nadu

Tender Notice

required to submit their offers. Individual specification number will be assigned to each Tender Specification.

- xi. "LETTER OF INTENT/ AWARD" shall mean the intimation by a Letter/Fax/email to the tenderer that the tender has been accepted in accordance with provisions contained in the letter. The responsibility of the contractor commences from the date of issue of this letter and all terms and conditions of the contract are applicable from this date.
- xii. "COMPLETION TIME" shall mean the period by 'date/month' specified in the 'Letter of Intent/Award' or date mutually agreed upon for handing over of the intended scope of work, the erected equipment/plant which are found acceptable by the Engineer, being of required standard and conforming to the specifications of the Contract.
- xiii. "PLANT" shall mean and connote the entire assembly of the plant and equipments covered by the contract.
- xiv. "EQUIPMENT" shall mean equipment, machineries, materials, structural, electricals and other components of the plant covered by the contract.
- xv. "TESTS" shall mean and include such test or tests to be carried out on the part of the contractor as are prescribed in the contract or considered necessary by BHEL in order to ascertain the quality, workmanship, performance and efficiency of the contractor or part thereof.
- xvi. "APPROVED", "DIRECTED" or "INSTRUCTED" shall mean approved, directed or instructed by BHEL.
- xvii. "WORK or CONTRACT WORK" shall mean and include supply of all categories of labour, specified consumables, tools and tackles and Plants required for complete and satisfactory site transportation, handling, stacking, storing, erecting, testing and commissioning of the equipments to the entire satisfaction of BHEL.
- xviii. "SINGULAR AND PLURALS ETC" words carrying singular number shall also include plural and vice versa, where the context so requires. Words imparting the masculine Gender shall be taken to include the feminine Gender and words imparting persons shall include any Company or Associations or Body of Individuals, whether incorporated or not.
- xix. "HEADING" – The heading in these General Conditions are solely for the purpose of facilitating reference and shall not be deemed to be part thereof or be taken as instructions thereof or of the contract.
- xx. "MONTH" shall mean calendar month unless otherwise specified in the Tender.
- xxi. 'Day' or 'Days' unless herein otherwise expressly defined shall mean calendar day or days of twenty-four (24) hours each. A Week shall mean continuous period of seven (7) days.
- xxii. "COMMISSIONING" shall mean the synchronization testing and achieving functional operation of the Equipment with associated system after all initial adjustments, trials, cleaning, re-assembly required at site if any, have been completed and Equipment with associated system is ready for taking into service.

Place:
Date:

Signature of Authorized Signatory
with seal & full address



Bharat Heavy Electricals Limited

(A Govt. of India Undertaking)

Power Plant Piping Unit, Thirumayam – 622 507, Tamil Nadu

Tender Notice

- xxiii. "WRITING" shall include any manuscript type written or hand written or printed statement or electronically transmitted messages, under the signature or seal or transmittal of BHEL.
- xxiv. "TEMPORARY WORK" shall mean all temporary works for every kind required in or for the execution, completion, maintenance of the work.
- xxv. 'CONTRACT PRICE' or 'CONTRACT VALUE' shall mean the sum mentioned in the LOI/LOA/Contract Agreement subject to such additions thereto or deductions there from as may be made under provisions hereinafter contained.
- xxvi. 'EXECUTED CONTRACT VALUE' shall mean actual value of works executed by the contractor and certified by BHEL. This value shall not include PVC, ORC, Extra Works and Taxes.
- xxvii. "COMMENCEMENT DATE" or "START DATE" shall mean the commencement/start of work at Site as per terms defined in the Tender.
- xxviii. "SHORT CLOSING" or "FORE CLOSING" of Contract shall mean the premature closing of Contract, for reasons not attributable to the contractor and mutually agreed between BHEL and the contractor.
- xxix. "TERMINATION" of Contract shall mean the pre mature closing of contract due to reasons as mentioned in the contract.
- xxx. "DE MOBILIZATION" shall mean the temporary winding up of Site establishment by Contractor leading to suspension of works temporarily for reasons not attributable to the contractor.
- xxxi. "RE MOBILIZATION" shall mean the resumption of work with all resources required for the work after demobilization.

2.2. **LAW GOVERNING THE CONTRACT AND COURT JURISDICTION**

The contract shall be governed by the Laws of India. Subject to clause 2.21.1.1 of this contract, the Civil Court having original Civil Jurisdiction at Tiruchirappalli (e.g. **Delhi for PSNR/ Kolkata for PSER/ Nagpur for PSWR/ Chennai for PSSR**), shall alone have exclusive jurisdiction in regard to all matters in respect of the Contract.

2.3. **ISSUE OF NOTICE**

2.3.1. **Service of notice to the Contractor**

Any notice to be given to the Contractor under the terms of the contract shall be served by sending the same by **Email/ Registered Post/Speed Post to or leaving the same at** the Contractor's last known address of the principal place of business (or in the event of the contractor being a company, to or at its Registered Office). In case of change of address, the notice shall be served at changed address as notified in writing by the Contractor to BHEL. Such dispatch or display posting or leaving of the notice as the case may be shall be deemed to be good service of such notice and the time mentioned to the condition for doing any act after notice shall be reckoned from the date so mentioned in such notice.

2.3.2. **Service of notice to on BHEL**

Place:
Date:

Signature of Authorized Signatory
with seal & full address



Bharat Heavy Electricals Limited

(A Govt. of India Undertaking)

Power Plant Piping Unit, Thirumayam – 622 507, Tamil Nadu

Tender Notice

Any notice to be given to BHEL In-charge of the Region under the terms of the Contract shall be served by sending the same by Registered/AD or Speed post to BHEL address or changed address as notified in writing by BHEL to the Contractor.

2.4. USE OF LAND

No land belonging to BHEL or their Customer under temporary possession of BHEL shall be occupied by the contractor without written permission of BHEL.

2.5. COMMENCEMENT OF WORK

2.5.1. The contractor shall commence the work as per the time indicated in the Letter of Intent/Award from BHEL and shall proceed with the same with due expedition without delay.

2.5.2. If the contractor fails to start the work within stipulated time as per LOI/ LOA or as intimated by BHEL, then BHEL at its sole discretion shall have the right to cancel the contract. The Earnest Money and/or Security Deposit furnished by the contractor to under this tender will stand forfeited without any further reference to him and without prejudice to BHEL's other rights and remedies under this contract and the applicable laws in this regard.

2.5.3. All the work shall be carried out under the direction and to the satisfaction of BHEL.

2.6. MEASUREMENT OF WORK AND MODE OF PAYMENT:

2.6.1. All payments due to the contractors shall be made by e mode only, unless otherwise found operationally difficult for reasons to be recorded in writing

2.6.2. For progress running bill payments: - The Contractor shall present detailed measurement sheets in triplicate, duly indicating all relevant details based on technical documents and connected drawings for work done during the month/period under various categories in line with terms of payment as per contract. The basis of arriving at the quantities, weights shall be relevant documents and drawings released by BHEL. These measurement sheets shall be prepared jointly with BHEL Engineers and signed by both the parties.

2.6.3. These measurement sheets will be checked by BHEL Engineer and quantities and percentage eligible for payment under various groups shall be decided by BHEL Engineer. The abstract of quantities and percentage so arrived at based on the terms of payment shall be entered in Measurement Book and signed by both the parties.

2.6.4. Based on the above quantities, contractor shall prepare the bills, along with statutory documents, in prescribed format and work out the financial value. These will be entered in Measurement Book and signed by both the parties. Payment shall be made by BHEL after effecting the recoveries due from the contractor.

2.6.5. All recoveries due from the contractor for the month/period shall be effected in full from the corresponding running bills unless specific approval from the competent authorities is obtained to the contrary.

2.6.6. Measurement shall be restricted to that portion of work for which it is required to ascertain the financial liability of BHEL under this contract.

Place:
Date:

Signature of Authorized Signatory
with seal & full address



Bharat Heavy Electricals Limited

(A Govt. of India Undertaking)

Power Plant Piping Unit, Thirumayam – 622 507, Tamil Nadu

Tender Notice

- 2.6.7. The measurement shall be taken jointly by persons authorized on the part of BHEL and by the Contractor.
- 2.6.8. The Contractor shall bear the expenditure involved if any, in making the measurements and testing of materials to be used/ used in the work. The contractor shall, without extra charges, provide all the assistance with appliances and other things necessary for measurement.
- 2.6.9. If at any time due to any reason whatsoever, it becomes necessary to re-measure the work done in full or in part, the expenses towards such re measurements shall be borne by the contractor unless such re measurements are warranted solely for reasons not attributable to contractor.
- 2.6.10. Passing of bills covered by such measurements does not amount to acceptance of the completion of the work measured. Any left out work has to be completed, if pointed out at a later date by BHEL.

Final measurement bill shall be prepared in the final bill format prescribed for the purpose based on the certificate issued by BHEL Engineer that entire works as stipulated in tender specification has been completed in all respects to the entire satisfaction of BHEL. The Contractor shall submit the final bill in line with WAM 7 format as per tender documents with an additional recording of the dispute, if any and shall sign with the following declaration:

I/ We hereby certify that I/We have performed the work as per the terms and conditions of Contract Agreement/Work Order No..... dated.....for which payment is claimed as above and that I/We have no further claim under this agreement/work order* except for the following (nature of claim with details & amount claimed, if any. NIL may be mentioned if there are no further claims). –

- a)
- b)
- c)

It is agreed that the authorized signatory of Contractor shall necessarily record his claims/ dispute in Form WAM 7 only and any claim(s)/ dispute in any other form/ letter shall not be taken cognizance of by BHEL and admissible before any forum. BHEL shall make the payment of undisputed amount within the stipulated time without any unreasonable delay.

All the tools and tackles loaned to him should be returned in satisfactory condition to BHEL. The abstract of final quantities and financial values shall also be entered in the Measurement Books and signed by both parties to the contract. The Final Bill shall be prepared and paid within a reasonable time after completion of work.

2.7. RIGHTS OF BHEL

BHEL reserves the following rights in respect of this contract during the original contract period or its extensions if any, as per the provisions of the contract, without entitling the contractor for any compensation.

- 2.7.1. To withdraw any portion of work and/or to restrict/alter quantum of work as indicated in the contract during the progress of work and get it done through other agencies to fulfil BHEL's

Place:
Date:

Signature of Authorized Signatory
with seal & full address



Tender Notice

commitment to its customer or the date of completion is advance due to other emergent reasons/ BHEL's obligation to its customer.

In case of inadequate manpower deployed by the, BHEL reserves the right to deploy manpower to meet such shortfall, through any other agency for expediting activities in the interest of the project. Supplied manpower shall be put on job by the contractor and payments and other statutory compliances related to such manpower shall be the contractor's responsibility. In case of contractor's failure to fulfill his obligations in respect of such manpower, BHEL reserves the right to take necessary action as per contract conditions.

BREACH OF CONTRACT, REMEDIES AND TERMINATION

BHEL shall notify the contractor by way of 14 days' notice to rectify/improve the breaches mentioned herein within the time prescribed in the said notice. If the contractor fails to rectify/improve the breaches with the stipulated time period, then terms of the contract shall be considered to have been breached. In that Case BHEL shall have the right to terminate the contract in any of the following breaches:

- i) Contractor's poor progress of the work vis-à-vis execution timeline as stipulated in the Contract, backlog attributable to contractor including unexecuted portion of work does not appear to be executable within balance available period considering its performance of execution.
- ii) Withdrawal from or abandonment of the work by contractor before completion of the work as per contract.
- iii) Non-completion of work by the Contractor within scheduled completion period as per Contract or as extended from time to time, for the reasons attributable to the contractor.
- iv) Repeated failure of contractor in deploying the required resources, to comply the statutory requirements etc. even after given by BHEL in writing.
- v) Strike or Lockout declared is not settled within a period of one month.
- vi) Termination of Contract on account of any other reason (s) attributable to Contractor.
- vii) Assignment, transfer, subletting of Contract without BHEL's written permission.
- viii) Non-compliance to any contractual condition or any other default attributable to Contractor.

LD against delay in executed work in case of Termination of Contract:

LD against delay in executed work shall be calculated in line with LD clause no. 2.7.9 of GCC, for the delay attributable to contractor. For limiting the maximum value of LD, contract value shall be taken as Executed Value of work till termination of contract.

Method for calculation of "LD against delay in executed work in case of termination of contract" is given below.

- i. Let the time period from scheduled date of start of work till termination of contract excluding the period of Hold (if any) not attributable to contractor = T1

Place:
Date:

Signature of Authorized Signatory
with seal & full address



Bharat Heavy Electricals Limited

(A Govt. of India Undertaking)

Power Plant Piping Unit, Thirumayam – 622 507, Tamil Nadu

Tender Notice

- ii. Let the value of executed work till the time of termination of contract = X
- iii. Let the Total Executable Value of work for which inputs/fronts were made available to contractor and were planned for execution till termination of contract = Y
- iv. Delay in executed work attributable to contractor i.e. $T2 = [1 - (X/Y)] \times T1$
- v. LD shall be calculated in line with LD clause (clause 2.7.9) of the Contract for the delay attributable to contractor taking "X" as Contract Value and "T2" as period of delay attributable to contractor.

2.7.1.1. Remedies in case of Breach of Contract.

- i. Wherein the period as stipulated in the notice issued under clause 14.1 has expired and Contractor has failed to remedy the breach, BHEL will have the right to terminate the contract on the ground of "Breach of Contract" without any further notice to contractor.
- ii. Upon termination of contract, BHEL shall be entitled to recover an amount equivalent to 10% of the Contract Value for the damages on account of breach of contract committed by the Contractor. This amount shall be recovered by way of encashing the security instruments like performance bank guarantee etc available with BHEL against the said contract. In case the value of the security instruments available is less than 10% of the contract value, the balance amount shall be recovered from other financial remedies (i.e. available bills of the contractor, retention amount, from the money due to the Contractor etc. with BHEL) or the other legal remedies shall be pursued.
- iii. wherever the value of security instruments like performance bank guarantee available with BHEL against the said contract is 10% of the contract value or more, such security instruments to the extent of 10% contract value will be encashed. In case no security instruments are available or the value of the security instruments available is less than 10% of the contract value, the 10% of the contract value or the balance amount, as the case may be, will be recovered in all or any of the following manners:
- iv. In case the amount recovered under sub clause (a) above is not sufficient to fulfil the amount recoverable then; a demand notice to deposit the balance amount within 30 days shall be issued to Contractor.
- v. If Contractor fails to deposit the balance amount within the period as prescribed in demand notice, following action shall be taken for recovery of the balance amount:
 - a. from dues available in the form of Bills payable to defaulted Contractor against the same contract.
 - b. If it is not possible to recover the dues available from the same contract or dues are insufficient to meet the recoverable amount, balance amount shall be recovered from any money(s) payable to Contractor under any contract with other Units of BHEL including recovery from security deposits or any other deposit available in the form of security instruments of any kind against Security deposit or EMD.

Place:
Date:

Signature of Authorized Signatory
with seal & full address



Bharat Heavy Electricals Limited

(A Govt. of India Undertaking)

Power Plant Piping Unit, Thirumayam – 622 507, Tamil Nadu

Tender Notice

- c. In-case recoveries are not possible with any of the above available options, Legal action shall be initiated for recovery against defaulted Contractor.
- vi. It is an agreed term of contract that this amount shall be a genuine pre-estimate of damages that BHEL would incur in completion of balance contractual obligation of the contract through any other agency and BHEL will not be required to furnish any other evidence to the Contractor for the purpose of estimation of damages.
- vii. In addition to the above, imposition of liquidated damages, debarment, termination, de-scoping, short-closure, etc., shall be applied as per provisions of the contract.

Note:

- 1) The defaulting contractor shall not be eligible for participation in any of the future enquiries floated by BHEL to complete the balance work. The defaulting contractor shall mean and include:
 - (a) In case defaulted contractor is the Sole Proprietorship Firm, any Sole Proprietorship Firm owned by same Sole Proprietor.
 - (b) In case defaulted contractor is The Partnership Firm, any firm comprising of same partners/ some of the same partners (but not including any new partner); or sole proprietorship firm owned by any partner(s) as a sole proprietor.
- 2.7.2. In case Contractor fails to deploy the resources as per requirement informed by BHEL in writing to expedite the work, BHEL can deploy own/hired/otherwise arranged resources and recover the expenses incurred from the dues payable to contractor. Recoveries shall be actual expenses incurred plus 5% overheads or as defined in TCC.
- 2.7.3. To terminate the contract or to restrict the quantum of work and pay for the portion of work executed in case BHEL's contract with their customer are terminated for any reason, whatsoever.
- 2.7.4. Whenever any Claim or Claims for payment of any sum of money(s) arises under this or any other contract against the contractor, BHEL shall be entitled to withhold and also have a lien to retain such sum of money(s) in whole or in part from any money(s) payable to contractor and/or security deposits furnished or deducted in cash from the bills of contractor, (if any) under this contract. In the event of the securities or the amounts payable to Contractor, being insufficient to cover BHEL claims, then BHEL shall be entitled to withhold and have a lien to the extent of such claims from any sum or sums found payable or which at any time thereafter may become payable to the contractor under this or any other contract with BHEL.
 - a) Claim or Claims for payment of any sum of money(s) arising from the Contractor under this or any other contract against the contractor, shall mean, the sum of money(s) actually incurred by BHEL in fulfilling the contractual responsibilities of contractor under the contract, to which he has failed to fulfil plus applicable overheads (@ 5%) along with interest as applicable under the Contract on total amount (i.e. money actually incurred plus overheads)

Place:
Date:

Signature of Authorized Signatory
with seal & full address



Bharat Heavy Electricals Limited

(A Govt. of India Undertaking)

Power Plant Piping Unit, Thirumayam – 622 507, Tamil Nadu

Tender Notice

- b) It is an agreed term of the contract that, the sum or sums of money so withheld or retained under the lien by BHEL will be kept withheld or retained as such by BHEL till the claims arising out of this or any other contract are finally adjudicated wither through Arbitration or a Court of competent jurisdiction as the case may be in accordance with the terms of contract. Intimation given by the BHEL Engineer regarding withholding of such money(s) shall be considered as sufficient and relevant date for all purposes. No Interest shall be payable on such sum(s) of money which becomes due or as the case may be adjudged to be due from BHEL to Contractor, whether under contract or otherwise.
- c) Where the contractor is a partnership firm, BHEL shall be entitled to withhold and also have a lien to retain towards such claims in whole or in part, from any other money(s) payable to any partner, whether in his individual capacity or otherwise.
- d) If any money(s) shall, as a result of any claim or application made under the relevant provisions of any Labour Welfare Act and/ or Rules, including but not limited to Contract Labour Regulation & Abolition Act, Minimum Wages Act, Payment of Gratuity Act, BOCW (RE&CS) Act, Provident Fund Act, Employee State Insurance Act, be directed to be paid by the BHEL, such money shall be deemed to be moneys payable to the BHEL by the Contractor.
- e) Where the Contractor fails to repay to BHEL such moneys along with applicable overheads (@ 5%) and interest, as aforesaid within seven days of being demanded, BHEL shall be entitled to recover the same from Contractor's bills/ Security Deposit or any other money(s) payable to Contractor under this Contract or any other Contract with BHEL.

2.7.5. While every endeavor will be made by BHEL to this end, yet BHEL cannot guarantee uninterrupted work due to conditions beyond its control. The Contractor will not be normally entitled for any compensation/extra payment on this account unless otherwise specified elsewhere in the contract.

2.7.6. BHEL may permit or direct contractor to demobilize and remobilize at a future date as intimated by BHEL in case of following situations for reasons other than Force majeure conditions and not attributable to contractor:

- i. suspension of work(s) at a Project either by BHEL or Customer,
or
- ii. where work comes to a complete halt or reaches a stage wherein worthwhile works cannot be executed and there is no possibility of commencement of work for a period of not less than three months

In such cases, charges towards demobilization and remobilization shall be as decided by BHEL after successful remobilization by contractor at site, and decision of BHEL shall be final and binding on the contractor. After remobilization, all conditions as per contract shall become applicable. In case Contractor does not remobilize with adequate resources or does not start the work within the period as intimated, then BHEL reserves the right to terminate the contract and effect remedies

Place:
Date:

Signature of Authorized Signatory
with seal & full address



Bharat Heavy Electricals Limited

(A Govt. of India Undertaking)

Power Plant Piping Unit, Thirumayam – 622 507, Tamil Nadu

Tender Notice

under Clause 2.7.2.2. In case of any conflict, BHEL decision in this regard shall be final and binding on the contractor.

2.7.7. In the unforeseen event of inordinate delay in receipt of materials, drawings, fronts etc. due to which inordinate discontinuity of work is anticipated, BHEL on its own or contractor's request at its discretion may consider to short close the contract in any of the following cases:

- a) The balance works (including but not limited to Trial Operation, PG Test etc.) are minor vis a vis the scope of work envisaged as per the contract.
- b) There has been no significant work in past 6 months OR no significant work is expected in next 6 months (example in Hydro projects or in projects where work has stopped due to reasons beyond the control of BHEL).
- c) The balance works cannot be done within a reasonable period of time as they are dependent on unit shut down or on other facilities of customer or any other such reasons not attributable to the contractor.

At the point of requesting for short closure, contractor shall establish that he has completed all works possible of completion and he is not able to proceed with the balance works due to constraints beyond his control. In such a case, the estimated value of the unexecuted portion of work (or estimated value of services to be provided for carrying out milestone/stage payments like Trial Operation/PG Test etc.) as decided by BHEL, shall however be reduced from the final contract value.

Note: The Contractor shall not be eligible for any compensation on account of Quantity Variation arising out of short-closure of contract as per clause no. 2.7.8 (b) above.

2.7.8. LIQUIDATED DAMAGES

Liquidated Damages, wherever referred under this Tender/Agreement, shall mean and refer to the damages, not in the nature of penalty, which the contractor agrees to pay in the event of delay in delivery of stores, installation, commissioning, breach of contract etc. as the case may be.

Liquidated Damages leviable upon the contractor is a sum which is agreed by the parties as a reasonable and genuine pre-estimate of damages which will be suffered by BHEL on account of delay/breach on the part of the contractor.

Liquidated Damages shall be calculated in the manner stipulated hereinafter:

In case the work is not completed within the stipulated time period, BHEL at its discretion may grant provisional time extension to contractor for the sole purpose of completion of balance works keeping its right reserved under the contract and law.

Grant of any provisional time extension shall by no means be considered as waiver of BHEL rights under the contract or law.

After the completion of work, duly certified by Engineer Incharge, a comprehensive delay analysis shall be carried out to ascertain the attribution of delays in the provisional time extensions granted to contractor. The delay analysis shall record:

- a) Delays solely attributable to contractor

Place:
Date:

Signature of Authorized Signatory
with seal & full address



Bharat Heavy Electricals Limited

(A Govt. of India Undertaking)

Power Plant Piping Unit, Thirumayam – 622 507, Tamil Nadu

Tender Notice

b) Delays attributable to BHEL

c) Delays on account of Force Majeure (as specified elsewhere in the contract)

The total period under the final time extension shall be equal to the period between the scheduled date of completion and the actual date of completion of contract. LD shall be imposed/ levied for the portion of time

extensions solely attributable to contractor and recoverable from the dues payable to the contractor.

For the periods, wherein the delay as per the comprehensive delay analysis carried out is solely attributable to contractor, BHEL shall have the right to impose Liquidated Damage at the rate of 0.5% of the contract value, per week of delay or part thereof subject to a maximum of 10% of the contract value.

Contract Value for this purpose, shall be the final executed value exclusive of ORC, Extra Works executed on Man-day rate basis, Supplementary/ Additional Items and PVC. Before levying LD, the contractor shall be duly intimated the amount and reasons thereof for imposition of LD.

- 2.7.9 If at any time after the award of contract, BHEL shall for any reason whatsoever not require whole or any part of the work to be carried out, the HOD/Contracts Dept. or his authorized representative, shall give notice in writing of the fact to the Contractor who shall have no claim to any payment of compensation or otherwise howsoever on account of any profit or advantage which he might have derived from the execution of the work in full but which he did not derive in consequence of the fore-closing of the work.

2.8. RESPONSIBILITIES OF THE CONTRACTOR IN RESPECT OF LOCAL LAWS, EMPLOYMENT OF WORKERS ETC.

The following are the responsibilities of the contractor in respect of observance of local laws, employment of personnel, payment of taxes etc. The subcontractor shall fully indemnify BHEL against any claims of whatsoever nature arising due to the failure of the contractor in discharging any of his responsibilities hereunder:

- 2.8.1. As far as possible, Unskilled Workers shall be engaged from the local areas in which the work is being executed.
- 2.8.2. The contractor at all times during the continuance of this contract shall, in all his dealings with local labour for the time being employed on or in connection with the work, have due regard to all local festivals and religious and other customs.
- 2.8.3. The contractor shall comply with all applicable State and Central Laws, Statutory Rules, Regulations, Notifications etc. such as Payment of Wages Act, Minimum Wages Act, Workmen Compensation Act, Employer's Liability Act, Industrial Disputes Act, Employers Provident Fund and Miscellaneous Provisions Act, 1952, Employees State Insurance Scheme, Contract Labour (Regulation and Abolition) Act, 1970, Payment of Bonus & Gratuity Act, Building and Other Construction Workers (Regulation of Employment and Conditions of Service) Act 1996, The

Place:
Date:

Signature of Authorized Signatory
with seal & full address



Bharat Heavy Electricals Limited

(A Govt. of India Undertaking)

Power Plant Piping Unit, Thirumayam – 622 507, Tamil Nadu

Tender Notice

Building and Other Construction Workers' Welfare Cess Act 1996 and other Acts, Rules, and Regulations for labour/workers as applicable and as may be enacted by the State Government and Central Govt. during the tenure of the Contract and having force or jurisdiction at Site. The Contractor shall also comply with provisions of and give all such notices to the local Governing Body, Police and other relevant Authorities as may be required by the Law.

- 2.8.4. The Contractor shall obtain independent License under the Contract Labour (Regulations and Abolition) Act, 1970 for engaging contract labour as required from the concerned Authorities based on the certificate (Form- V or as applicable) issued by the Principal Employer/Customer.
- 2.8.5. The contractor shall pay and bear all taxes, fees, license charges, Cess, duties, deposits, tolls, royalties, commission or other charges which may be leviable on account of his operations in executing the contract.
- 2.8.6. While BHEL would pay the inspection fees and Registration fees of Boiler/Electrical Inspectorate, all other arrangements for site visits periodically by the Inspectorate to site, Inspection certificate etc. will have to be made by contractor. However, BHEL will not make any payment to the Inspectorate in connection with contractor's Welders/Electricians qualification tests etc.
- 2.8.7. Contractor shall be responsible for provision of Health and Sanitary arrangements (more particularly described in Contract Labour Regulation & Abolition Act), Safety precautions etc. as may be required for safe and satisfactory execution of contract.
- 2.8.8. The contractor shall be responsible for proper accommodation including adequate medical facilities for personnel employed by him.
- 2.8.9. The contractor shall be responsible for the proper behaviour and observance of all regulations by the staff employed by him.
- 2.8.10. The contractor shall ensure that no damage is caused to any person/property of other parties working at site/company" premises. If any such damage is caused, it is responsibility of the contractor to make good the losses or compensate for the same.
- 2.8.11. All the properties/equipments/components of BHEL/their Client loaned with or without deposit to the contractor in connection with the contract shall remain properties of BHEL/their Client
- 2.8.12. The contractor shall use such properties for the purpose of execution of this contract. All such properties/equipments/components shall be deemed to be in good condition when received by the contractor unless he notifies within 48 hours to the contrary. The contractor shall return them in good condition as and when required by BHEL/their Client. In case of non-return, loss, damage, repairs etc. the cost thereof as may be fixed by BHEL Engineer will be recovered from the contractor.
- 2.8.13. In case the contractor is required to undertake any work outside the scope of this contract, the rates payable shall be those mutually agreed upon if the item rates are not mentioned in existing contract.
- 2.8.14. Any delay in completion of works/or non-achievement of periodical targets/or non-execution of contract due to the reasons attributable to the contractor, the same may have to be compensated

Place:
Date:

Signature of Authorized Signatory
with seal & full address



Bharat Heavy Electricals Limited

(A Govt. of India Undertaking)

Power Plant Piping Unit, Thirumayam – 622 507, Tamil Nadu

Tender Notice

by the contractor either by increasing manpower and resources or by working extra hours and/or by working more than one shift. All these are to be carried out by the contractor at no extra cost.

2.8.15. The contractor shall arrange, coordinate his work in such a manner as to cause no hindrance to other agencies working in the same premises.

2.8.16. All safety rules and codes applied by the Customer /BHEL at site shall be observed by the contractor without exception. The contractor shall be responsible for the safety of the equipment/material and works to be performed by him and shall maintain all light, fencing guards, slings etc. or other protection necessary for the purpose. Contractor shall also take such additional precautions as may be indicated from time to time by the Engineer with a view to prevent pilferage, accidents, fire hazards. Due precautions shall be taken against fire hazards and atmospheric conditions. Suitable number of Clerical staff, watch and ward, store keepers to take care of equipment/materials and construction tools and tackles shall be posted at site by the contractor till the completion of work under this contract.

The contractor shall arrange for such safety devices as are necessary for such type of work and carry out the requisite site tests of handling equipment, lifting tools, tackles etc. as per prescribed standards and practices.

Contractor has to ensure the implementation of Health, Safety and Environment (HSE) requirements as per directions given by BHEL/Customer. The contractor has to assist in HSE audit by BHEL/Customer and submit compliance Report. The contractor has to generate and submit record/reports as per HSE plan/activities as per instruction of BHEL/Customer.

2.8.17. The contractor shall be directly responsible for payment of wages to his workmen/labours before the expiry of seven days from the last day of wage period and to ensure disbursement of wages in the presence of the representative from BHEL A pay roll sheet giving all the payments given to the workers and duly signed by the contractor's representative should be furnished to BHEL site for the purpose of maintaining the records for compliance,

Contractor shall create awareness amongst their workforce by helping & encouraging in opening bank accounts and to encourage them to adopt digital mode of transactions. While releasing wages/ salary to their workers/ supervisors/ staff, Contractor shall comply with the GOI's guidelines for maximizing such transactions through Non-Cash / digital means.

2.8.18. In case of any class of work for which there is no such specification as laid down in the contract, such work shall be carried out in accordance with the instructions and requirements of the Engineer.

2.8.19. Also, no idle charges will be admissible in the event of any stoppage caused in the work resulting in contractor's labour and Tools & Plants being rendered idle due to any reason at any time.

Place:
Date:

Signature of Authorized Signatory
with seal & full address



Bharat Heavy Electricals Limited

(A Govt. of India Undertaking)

Power Plant Piping Unit, Thirumayam – 622 507, Tamil Nadu

Tender Notice

- 2.8.20. The contractor shall take all reasonable care to protect the materials and work till such time the plant/equipment has been taken over by BHEL or their Customer whichever is earlier.
- 2.8.21. The contractor shall not stop the work or abandon the site for whatsoever reason of dispute, excepting force majeure conditions. All such problems/disputes shall be separately discussed and settled without affecting the progress of work. Such stoppage or abandonment shall be treated as breach of contract and dealt with accordingly.
- 2.8.22. The contractor shall keep the area of work clean and shall remove the debris etc. while executing day-to-day work. Upon completion of work, the contractor shall remove from the vicinity of work, all scrap, packing materials, rubbish, unused and other materials and deposit them in places specified by the Engineer. The contractor will also demolish all the hutments, sheds, offices etc. constructed and used by him and shall clean the debris. In the event of his failure to do so, the same will be arranged to be done by the Engineer and the expenses recovered from the contractor.
- 2.8.23. The contractor shall execute the work in the most substantial and workman like manner in the stipulated time. Accuracy of work and timely execution shall be the essence of this contract. The contractor shall be responsible to ensure that the quality, assembly and workmanship conform to the dimensions and clearance given in the drawings and/ or as per the instructions of the Engineer.
- 2.8.24. The Contractor to note that some of BHEL's T&Ps/MMDs may not be insured. The Contractor will take necessary precautions and due care to protect the same while in his custody from any damage/ loss till the same is handed over back to BHEL. In case the damage / loss is caused due to carelessness/ negligence on the part of the contractor, the Contractor is liable to get them repair/ replaced immediately and in case of his failure to do so within a reasonable time, BHEL shall recover the loss from the contractor.
- 2.8.25. For all works having contract value of Rs. 5,00,000/- or above, BHEL shall recover the amount of compensation paid to victim(s) by BHEL towards loss of life/ permanent disability due to an accident which is attributable to the negligence of contractor, agency or firm or any of its employees as detailed below.
- a) Victim: Any person who suffers permanent disablement or dies in an accident as defined below.
 - b) Accident: Any death or permanent disability resulting solely and directly from any unintended and unforeseen injurious occurrence caused during the manufacturing/ operation and works incidental thereto at BHEL factories/ offices and precincts thereof, project execution, erection and commissioning, services, repairs and maintenance, trouble shooting, serving, overhaul, renovation and retrofitting, trial operation, performance guarantee testing undertaken by the company or during any works/ during working at BHEL Units/ Offices/ townships and premises/ Project Sites.
 - c) Compensation in respect of each of the victims:
 - i. In the event of death or permanent disability resulting from Loss of both limbs: Rs. 10,00,000/- (Rs. Ten Lakh).

Place:
Date:

Signature of Authorized Signatory
with seal & full address



Bharat Heavy Electricals Limited

(A Govt. of India Undertaking)

Power Plant Piping Unit, Thirumayam – 622 507, Tamil Nadu

Tender Notice

ii. In the event of other permanent disability: Rs.7,00,000/- (Rs. Seven Lakh)

d) Permanent Disablement: A disablement that is classified as a permanent total disablement under the proviso to section 2 (l) of the Employee's Compensation Act, 1923.

2.8.26. Contractor shall be fully responsible for the safety of their T&Ps and other material mobilized at site. In any case, BHEL shall not be liable for any damage/loss/misuse of any item(s) belong to the contractor.

2.8.27. Contractor will ensure that the work/job is executed through his/her employees on and under no circumstances, the contractor shall subcontract the job without prior written permission from BHEL.

2.8.28. The liability for any compensation on account of injury sustained by an employee of the contractor will be exclusively that of the contractor.

2.9. EXECUTION PLAN, PROGRESS MONITORING, MONTHLY REVIEW AND PERFORMANCE EVALUATION

2.9.1. A tentative plan/ programme for completion of the contractual scope of work as per the time schedule given in the contract shall be made jointly by BHEL and Contractor, before commencement of work. The above programme shall be supported by month wise deployment of resources viz Manpower, T&P, Consumables, etc. Progress will be reviewed periodically (Daily/Weekly/Monthly) vis-à-vis this jointly agreed programme.

Subsequently, every month, quarterly rolling plan will be made by BHEL based on budgeted targets.

Monthly plan in F-14 format shall be drawn from this Quarterly plan. Monthly plan shall necessarily include activities required for achieving targets/ milestones unless inputs/ fronts are not available.

While planning and arriving on asking rate all available inputs shall be taken into consideration.

Vendor will be required to execute the monthly plan in that month in addition to make full efforts to minimize the cumulative shortfall attributable to him up to the month.

BHEL may require monthly work plan up to one and half times of average monthly value and demand matching manpower.

Where, Average Monthly Value = Total Contract Value (as per latest revision) / Period of Contract (in months)

Provided, this requirement is reflected in the rolling quarterly plan two months in advance.

If the Contractor refuses to sign the F-14 format, those F-14 formats requiring Contractor's signature shall be deemed to have been signed and accepted by the Contractor, if communicated to the Contractor through email or any other mode as stated in clause 2.3.1.

The Contractor shall submit periodical progress reports (Daily/Weekly/Monthly) and other reports/information including manpower, consumables, T&P mobilization etc. as desired by BHEL.

2.9.2. Monthly progress review between BHEL and Contractor shall be based on the agreed programme as above, availability of inputs/fronts etc., and constraints if any, as per prescribed formats (i.e. Form F-14). Manpower, T&P and consumable reports as per prescribed formats shall be submitted

Place:
Date:

Signature of Authorized Signatory
with seal & full address



Bharat Heavy Electricals Limited

(A Govt. of India Undertaking)

Power Plant Piping Unit, Thirumayam – 622 507, Tamil Nadu

Tender Notice

by contractor every month. Release of RA Bills shall be contingent upon certification by BHEL Site Engineer of the availability of the above prescribed formats duly filled in and signed.

2.9.3. The burden of proof that the causes leading to any shortfall is not due to any reasons attributable to the contractor is on the contractor himself. The monthly progress review shall record shortfalls attributable to (i) Contractor, (ii) Force Majeure Conditions, and (iii) BHEL

2.9.4. Performance of the Contractor shall be assessed as per prescribed formats and shall form the basis for 'Assessment of Capacity of Bidder' for Tenders where the Contractor is a bidder. BHEL reserves the right to revise the evaluation formats during the course of execution of the works.

2.10. TIME OF COMPLETION

2.10.1. The time for completion shall be as mentioned in the LOA/Contract. The time for completion shall be reckoned from the date of commencement of work at Site as certified/notified in writing by BHEL Engineers.

2.10.2. Time being the essence of the contract, the entire work shall be completed by the contractor within the time schedule or within such extended periods of time as may be allowed by BHEL under clause 2.11.

2.11. EXTENSION OF TIME FOR COMPLETION

2.11.1. If the completion of work as detailed in the scope of work gets delayed beyond the contract period, the contractor shall request for an extension of the contract and BHEL at its discretion may extend the Contract. If the completion of work gets delayed for reasons not attributable to the contractor, the contract period may be suitably extended at the sole discretion of BHEL.

2.11.2. Based on the F-14 formats, the works balance at the end of original contract period less the backlog attributable to the contractor shall be quantified, and the number of months of 'Time extension' required for completion of the same shall be jointly worked out. Within this period of 'Time extension', the contractor is bound to complete the portion of backlog attributable to the contractor. Any further 'Time extension' or 'Time extensions' at the end of the previous extension shall be worked out similarly.

2.11.3. However, if any 'Time extension' is granted to the contractor to facilitate continuation of work and completion of contract, due to backlog attributable to the contractor alone, then it shall be without prejudice to the rights of BHEL to impose penalty/LD for the delays attributable to the contractor, in addition to any other actions BHEL may wish to take under Clause 2.7.2 of GCC i.e. Breach of Contract, Remedies and Termination.

2.11.4. Planning, progress monitoring, monthly review and performance monitoring shall be carried out as per clause 2.9 of GCC.

2.12. INSURANCE

2.12.1. BHEL/their customer shall arrange for insuring the materials/properties of BHEL/customer covering the risks during transit, storage, erection and commissioning.

2.12.2. It is the sole responsibility of the contractor to insure his materials, equipment, workmen etc. against accidents and injury while at work and to pay compensation, if any, to workmen as per

Place:
Date:

Signature of Authorized Signatory
with seal & full address



Tender Notice

Workmen's compensation Act. The work will be carried out in a protected area and all the rules and regulations of the client /BHEL in the area of project which are in force from time to time will have to be followed by the contractor.

2.12.3. If due to negligence and or non-observation of safety and other precautions by the contractors, any accident/injury occurs to the property / manpower belong to third party, the contractor shall have to pay necessary compensation and other expense, if so decided by the appropriate authorities.

2.12.4. The contractor will take necessary precautions and due care to protect the material, while in his custody from any damage/ loss due to theft or otherwise till the same is taken over by BHEL or customer. For lodging / processing of insurance claim, the contractor will submit necessary documents. BHEL will recover the loss including the deductible franchise from the contractor, in case the damage / loss is due to carelessness / negligence on the part of the contractor. In case of any theft of material under contractor's custody, matter shall be reported to Police by the contractor immediately and copy of FIR and subsequently police investigation report shall be submitted to BHEL for taking up with insurance. However, this will not relieve the contractor of his contractual obligation for the material in his custody.

2.13. **STRIKES & LOCKOUT**

2.13.1. The contractor will be fully responsible for all disputes and other issues connected with his labour. In the event of the contractor's labour resorting to strike or the Contractor resorting to lockout and if the strike or lockout declared is not settled within a period of one month, it may be considered as 'Breach of Contract' under Clause 2.7 and the remedies under Clause 2.7.2.2 may be executed, at the discretion of BHEL.

For all purposes whatsoever, the employees of the contractor shall not be deemed to be in the employment of BHEL.

2.14. **FORCE MAJEURE**

2.14.1. "Force Majeure" shall mean circumstance which is:

- a) beyond control of either of the parties to contract,
- b) either of the parties could not reasonably have provided against the event before entering into the contract,
- c) having arisen, either of the parties could not reasonably have avoided or overcome, and
- d) is not substantially attributable to either of the parties

And

Prevents the performance of the contract,

Such circumstances include but shall not be limited to:

- i. War, hostilities, invasion, act of foreign enemies.
- ii. Rebellion, terrorism, revolution, insurrection, military or usurped power, or civil war.
- iii. Riot, commotion or disorder by persons other than the contractor's personnel and other employees of the contractor and sub-contractors.

Place:
Date:

Signature of Authorized Signatory
with seal & full address



Bharat Heavy Electricals Limited

(A Govt. of India Undertaking)

Power Plant Piping Unit, Thirumayam – 622 507, Tamil Nadu

Tender Notice

- iv. Strike or lockout not solely involving the contractor's personnel and other employees of the contractor and sub-contractors.
- v. Encountering munitions of war, explosive materials, ionizing radiation or contamination by radio-activity, except as may be attributable to the contractor's use of such munitions, explosives, radiation or radio- activity.
- vi. Natural catastrophes such as earthquake, tsunami, volcanic activity, hurricane or typhoon, flood, fire, cyclones etc.
- vii. Epidemic, pandemic etc.

2.14.2. The following events are explicitly excluded from Force Majeure and are solely the responsibilities of the non-performing party: a) any strike, work-to-rule action, go-slow or similar labour difficulty (b) late delivery of equipment or material (unless caused by Force Majeure event) and (c) economic hardship.

2.14.3. If either party is prevented, hindered or delayed from or in performing any of its obligations under the Contract by an event of Force Majeure, then it shall notify the other in writing of the occurrence of such event and the circumstances thereof within 15 (fifteen) days after the occurrence of such event.

2.14.4. The party who has given such notice shall be excused from the performance or punctual performance of its obligations under the Contract for so long as the relevant event of Force Majeure continues and to the extent that such party's performance is prevented, hindered or delayed. The Time for Completion shall be extended by a period of time equal to period of delay caused due to such Force Majeure event.

2.14.5. Delay or non-performance by either party hereto caused by the occurrence of any event of Force Majeure shall not

- a) Constitute a default or breach of the Contract.
- b) Give rise to any claim for damages or additional cost expense occasioned thereby, if and to the extent that such delay or non-performance is caused by the occurrence of an event of Force Majeure.

2.14.6. BHEL at its discretion may consider short closure of contract after 1 year of imposition of Force Majeure in line with extant guidelines. In any case, Supplier/Vendor cannot consider deemed short-closure after 1 year of imposition of Force Majeure

2.15. **Settlement of Dispute**

If any dispute or difference of any kind whatsoever shall arise between BHEL and the Supplier/Vendor, arising out of the contract for the performance of the work whether during the progress of contract termination, abandonment or breach of the contract, it shall in the first place referred to Designated Engineer for amicable resolution by the parties. Designated Engineer (to be nominated by BHEL for settlement of disputes arising out of the contract) who within 60 days after being requested shall give written notice of his decision to the contractor. Save as hereinafter provided, such decision in respect of every matter so referred shall forthwith be given effect to by

Place:
Date:

Signature of Authorized Signatory
with seal & full address



Bharat Heavy Electricals Limited

(A Govt. of India Undertaking)

Power Plant Piping Unit, Thirumayam – 622 507, Tamil Nadu

Tender Notice

the Supplier/Vendor who shall proceed with the work with all due diligence, whether he or BHEL desires to resolve the dispute as hereinafter provided or not.

If after the Designated Engineer has given written notice of this decision to the party and no intention to pursue the dispute has been communicated to him by the affected party within 30 days from the receipt of such notice, the said decision shall become final and binding on the parties. In the event the Supplier/Vendor being dissatisfied with any such decision or if amicable settlement cannot be reached then all such disputed issues shall be resolved through conciliation in terms of the BHEL Conciliation Scheme 2018 as per Clause 2.15.1

2.15.1. **CONCILIATION**

Any dispute, difference or controversy of whatever nature howsoever arising under or out of or in relation to this Agreement (including its interpretation) between the Parties, and so notified in writing by either Party to the other Party (the "Dispute") shall, in the first instance, be attempted to be resolved amicably in accordance with the conciliation procedure as per BHEL Conciliation Scheme 2018. The proceedings of Conciliation shall broadly be governed by Part-III of the Arbitration and Conciliation Act 1996 or any statutory modification thereof and as provided in - "Procedure for conduct of conciliation proceedings" (as available in www.bhel.com)).

2.15.2. **ARBITRATION:**

2.15.2.1. Except as provided elsewhere in this Contract, in case Parties are unable to reach amicable settlement (whether by Conciliation to be conducted as provided in Clause 14.1 herein above or otherwise) in respect of any dispute or difference; arising out of the formation, breach, termination, validity or execution of the Contract; or, the respective rights and liabilities of the Parties; or, in relation to interpretation of any provision of the Contract; or, in any manner touching upon the Contract (hereinafter referred to as the 'Dispute'), then, either Party may, refer the disputes to **Madras High Court, Arbitration Centre (MHCAC)** and such dispute to be adjudicated by Sole Arbitrator appointed in accordance with the Rules of said Arbitral Institution.

2.15.2.2. A party willing to commence arbitration proceeding shall invoke Arbitration Clause by giving notice to the other party in terms of section 21 of the Arbitration & Conciliation Act, 1996 (hereinafter referred to as the 'Notice') before referring the matter to arbitral institution. The Notice shall be addressed to the Head of the Unit, BHEL, executing the Contract and shall contain the particulars of all claims to be referred to arbitration with sufficient detail and shall also indicate the monetary amount of such claim including interest, if any.

2.15.2.3. After expiry of 30 days from the date of receipt of aforesaid notice, the party invoking the Arbitration shall submit that dispute to the Arbitral Institution- **Madras High Court, Arbitration Centre (MHCAC)**- and that dispute shall be adjudicated in accordance with their respective Arbitration Rules. The matter shall be adjudicated by a Sole Arbitrator who shall necessarily be a Retd Judge having considerable experience in commercial matters to be appointed/nominated by the respective institution. The cost/expenses pertaining to the said Arbitration shall also be governed in accordance with the Rules of the respective Arbitral Institution. The decision of the

Place:
Date:

Signature of Authorized Signatory
with seal & full address



Bharat Heavy Electricals Limited

(A Govt. of India Undertaking)

Power Plant Piping Unit, Thirumayam – 622 507, Tamil Nadu

Tender Notice

party invoking the Arbitration for reference of dispute to **Madras High Court, Arbitration Centre (MHCAC)**- for adjudication of that dispute shall be final and binding on both the parties and shall not be subject to any change thereafter. The institution once selected at the time of invocation of dispute shall remain unchanged.

2.15.2.4.The fee and expenses shall be borne by the parties as per the Arbitral Institutional rules.

2.15.2.5.The Arbitration proceedings shall be in English language and the seat of Arbitration shall be Trichy.

2.15.2.6.Subject to the above, the provisions of Arbitration & Conciliation Act 1996 and any amendment thereof shall be applicable. All matters relating to this Contract and arising out of invocation of Arbitration clause are subject to the exclusive jurisdiction of the Court(s) situated at **Trichy**.

2.15.2.7.Notwithstanding any reference to the Designated Engineer or Conciliation or Arbitration herein, a. the parties shall continue to perform their respective obligations under the Contract unless they otherwise agree. Settlement of Dispute clause cannot be invoked by the Contractor, if the Contract has been mutually closed or 'No Demand Certificate' has been furnished by the Contractor or any Settlement Agreement has been signed between the Employer and the Contractor.

2.15.2.8.It is agreed that Mechanism of resolution of disputes through arbitration shall be available only in the cases where the value of the dispute is less than Rs. 10 Crores.

2.15.2.9.In case the disputed amount Claim, Counter claim including interest is Rs. 10 crores and above, the parties shall be within their rights to take recourse to remedies other than Arbitration, as may be available to them under the applicable laws after prior intimation to the other party. Subject to the aforesaid conditions, provisions of the Arbitration and Conciliation Act, 1996 and any statutory modifications or re-enactment thereof as amended from time to time, shall apply to the arbitration proceedings under this clause.

2.15.2.10. In case, multiple arbitrations are invoked (whether sub-judice or arbitral award passed) by any party to under this contract, then the cumulative value of claims (including interest claimed or awarded) in all such arbitrations shall be taken in account while arriving at the total claim in dispute for the subject contract for the purpose of clause 14.2.9. Disputes having cumulative value of less than 10 crores shall be resolved through arbitration and any additional dispute shall be adjudicated by the court of competent jurisdiction.

2.15.2.11. In case of Contract with Public Sector Enterprise (PSE) or a Government Department, the following shall be applicable:

In the event of any dispute or difference relating to the interpretation and application of the provisions of commercial contract(s) between Central Public Sector Enterprises (CPSEs)/ Port Trusts inter se and also between CPSEs and Government Departments/Organizations (excluding disputes concerning Railways, Income Tax, Customs & Excise Departments), such dispute or difference shall be taken up by either party for resolution through AMRCD (Administrative

Place:
Date:

Signature of Authorized Signatory
with seal & full address



Bharat Heavy Electricals Limited
(A Govt. of India Undertaking)
Power Plant Piping Unit, Thirumayam – 622 507, Tamil Nadu

Tender Notice

Mechanism for Resolution of CPSEs Disputes) as mentioned in DPE OM No. 05/0003/2019-FTS-10937 dated 14-12-2022 as amended from time to time.

2.15.3. NO INTEREST PAYABLE TO CONTRACTOR

Notwithstanding anything to the contrary contained in any other document comprising in the Contract, no interest shall be payable by BHEL to Contractor on any moneys or balances including but not limited to the Security Deposit, EMD, Retention Money, RA Bills or the Final Bill, or any amount withheld and/or appropriated by BHEL. etc., which becomes or as the case may be, is adjudged to be due from BHEL to Contractor whether under the Contract or otherwise.

2.15.4. Final Bill

Final Bill' is used for final payment on closing of Running Account for works or for single payment after completion of works. 'Final Bill' shall be submitted as per prescribed format after completion of works as per scope and upon material reconciliation, along with the following:

- i) 'No Claim Certificate' by Contractor
- ii) Clearance certificates where ever applicable viz. Clearance Certificates from Customer, various Statutory Authorities like Labour department, PF Authorities, Commercial Tax Department etc.
- iii) Indemnity Bond as per prescribed format.
- iv) BHEL shall settle the final bills after deducting all liabilities of Contractor to BHEL.

2.16. CLOSING OF CONTRACTS

The Contract shall be considered completed and closed upon completion of contractual obligations and settlement of Final Bill or completion of Guarantee period whichever is later. Upon closing of Contract, BHEL shall issue a performance/ experience certificate as per standard format, based on specific request of Contractor as per extant BHEL guidelines through the online portal available at <https://siddhi.bhel.in> only.

2.17. SUSPENSION OF BUSINESS DEALINGS

BHEL reserves the right to take action against Contractors who either fail to perform or Tenderers/Contractor who indulge in malpractices, by suspending business dealings with them in line with BHEL guidelines issued from time to time.

The offers of the bidders who are under suspension as also the offers of the bidders, who engage the services of the banned firms / principal / agents, shall be rejected. The list of banned firms is available on BHEL web site www.bhel.com.

If any bidder / supplier / contractor during pre-tendering / tendering / post tendering / award / execution / post-execution stage indulges in any act, including but not limited to, mal-practices, cheating, bribery, fraud or and other misconduct or formation of cartel so as to influence the bidding process or influence the price or tampers the tendering process or acts or omits in any manner which tantamount to an offence punishable under any provision of the Indian Penal Code,

Place:
Date:

Signature of Authorized Signatory
with seal & full address



Bharat Heavy Electricals Limited
(A Govt. of India Undertaking)
Power Plant Piping Unit, Thirumayam – 622 507, Tamil Nadu

Tender Notice

1860 or any other law in force in India, or does anything which is actionable under the Guidelines for Suspension of Business dealings, action may be taken against such bidder / supplier / contractor as per extant guidelines of the company available on www.bhel.com and / or under applicable legal provisions.

Guidelines for suspension of business dealings is available in the webpage:

http://www.bhel.com/vender_registration/vender.php

2.18. LIMITATION ON LIABILITY:

Notwithstanding anything to the contrary in this Contract or LOA or Work Order or any other mutually agreed document between the parties, the maximum liability, for damages, of the contractor, its servants or agents, shall under no circumstances exceed an amount equal to the Price of the Contract or the Work Order. The Contractor shall not in any case be liable for loss of profit or special, punitive, exemplary, indirect or consequential losses whatsoever. This shall not be applicable on the recoveries made by Customer from BHEL on account of Contractor, any other type of recoveries for workmanship, material, T&P etc. due from the contractor.

2.19. OTHER ISSUES


2.19.1. Value of Non judicial Stamp Paper for Bank Guarantees and for Contract Agreement shall be not less than Rs. 100/- unless otherwise required under relevant statutes.

2.19.2. In case of any conflict between the General Conditions of Contract and Special Conditions of Contract, provisions contained in the Special Conditions of Contract shall prevail.

2.19.3. Unless otherwise specified in NIT, offers from consortium/ JVs shall not be considered.

Place:
Date:

Signature of Authorized Signatory
with seal & full address

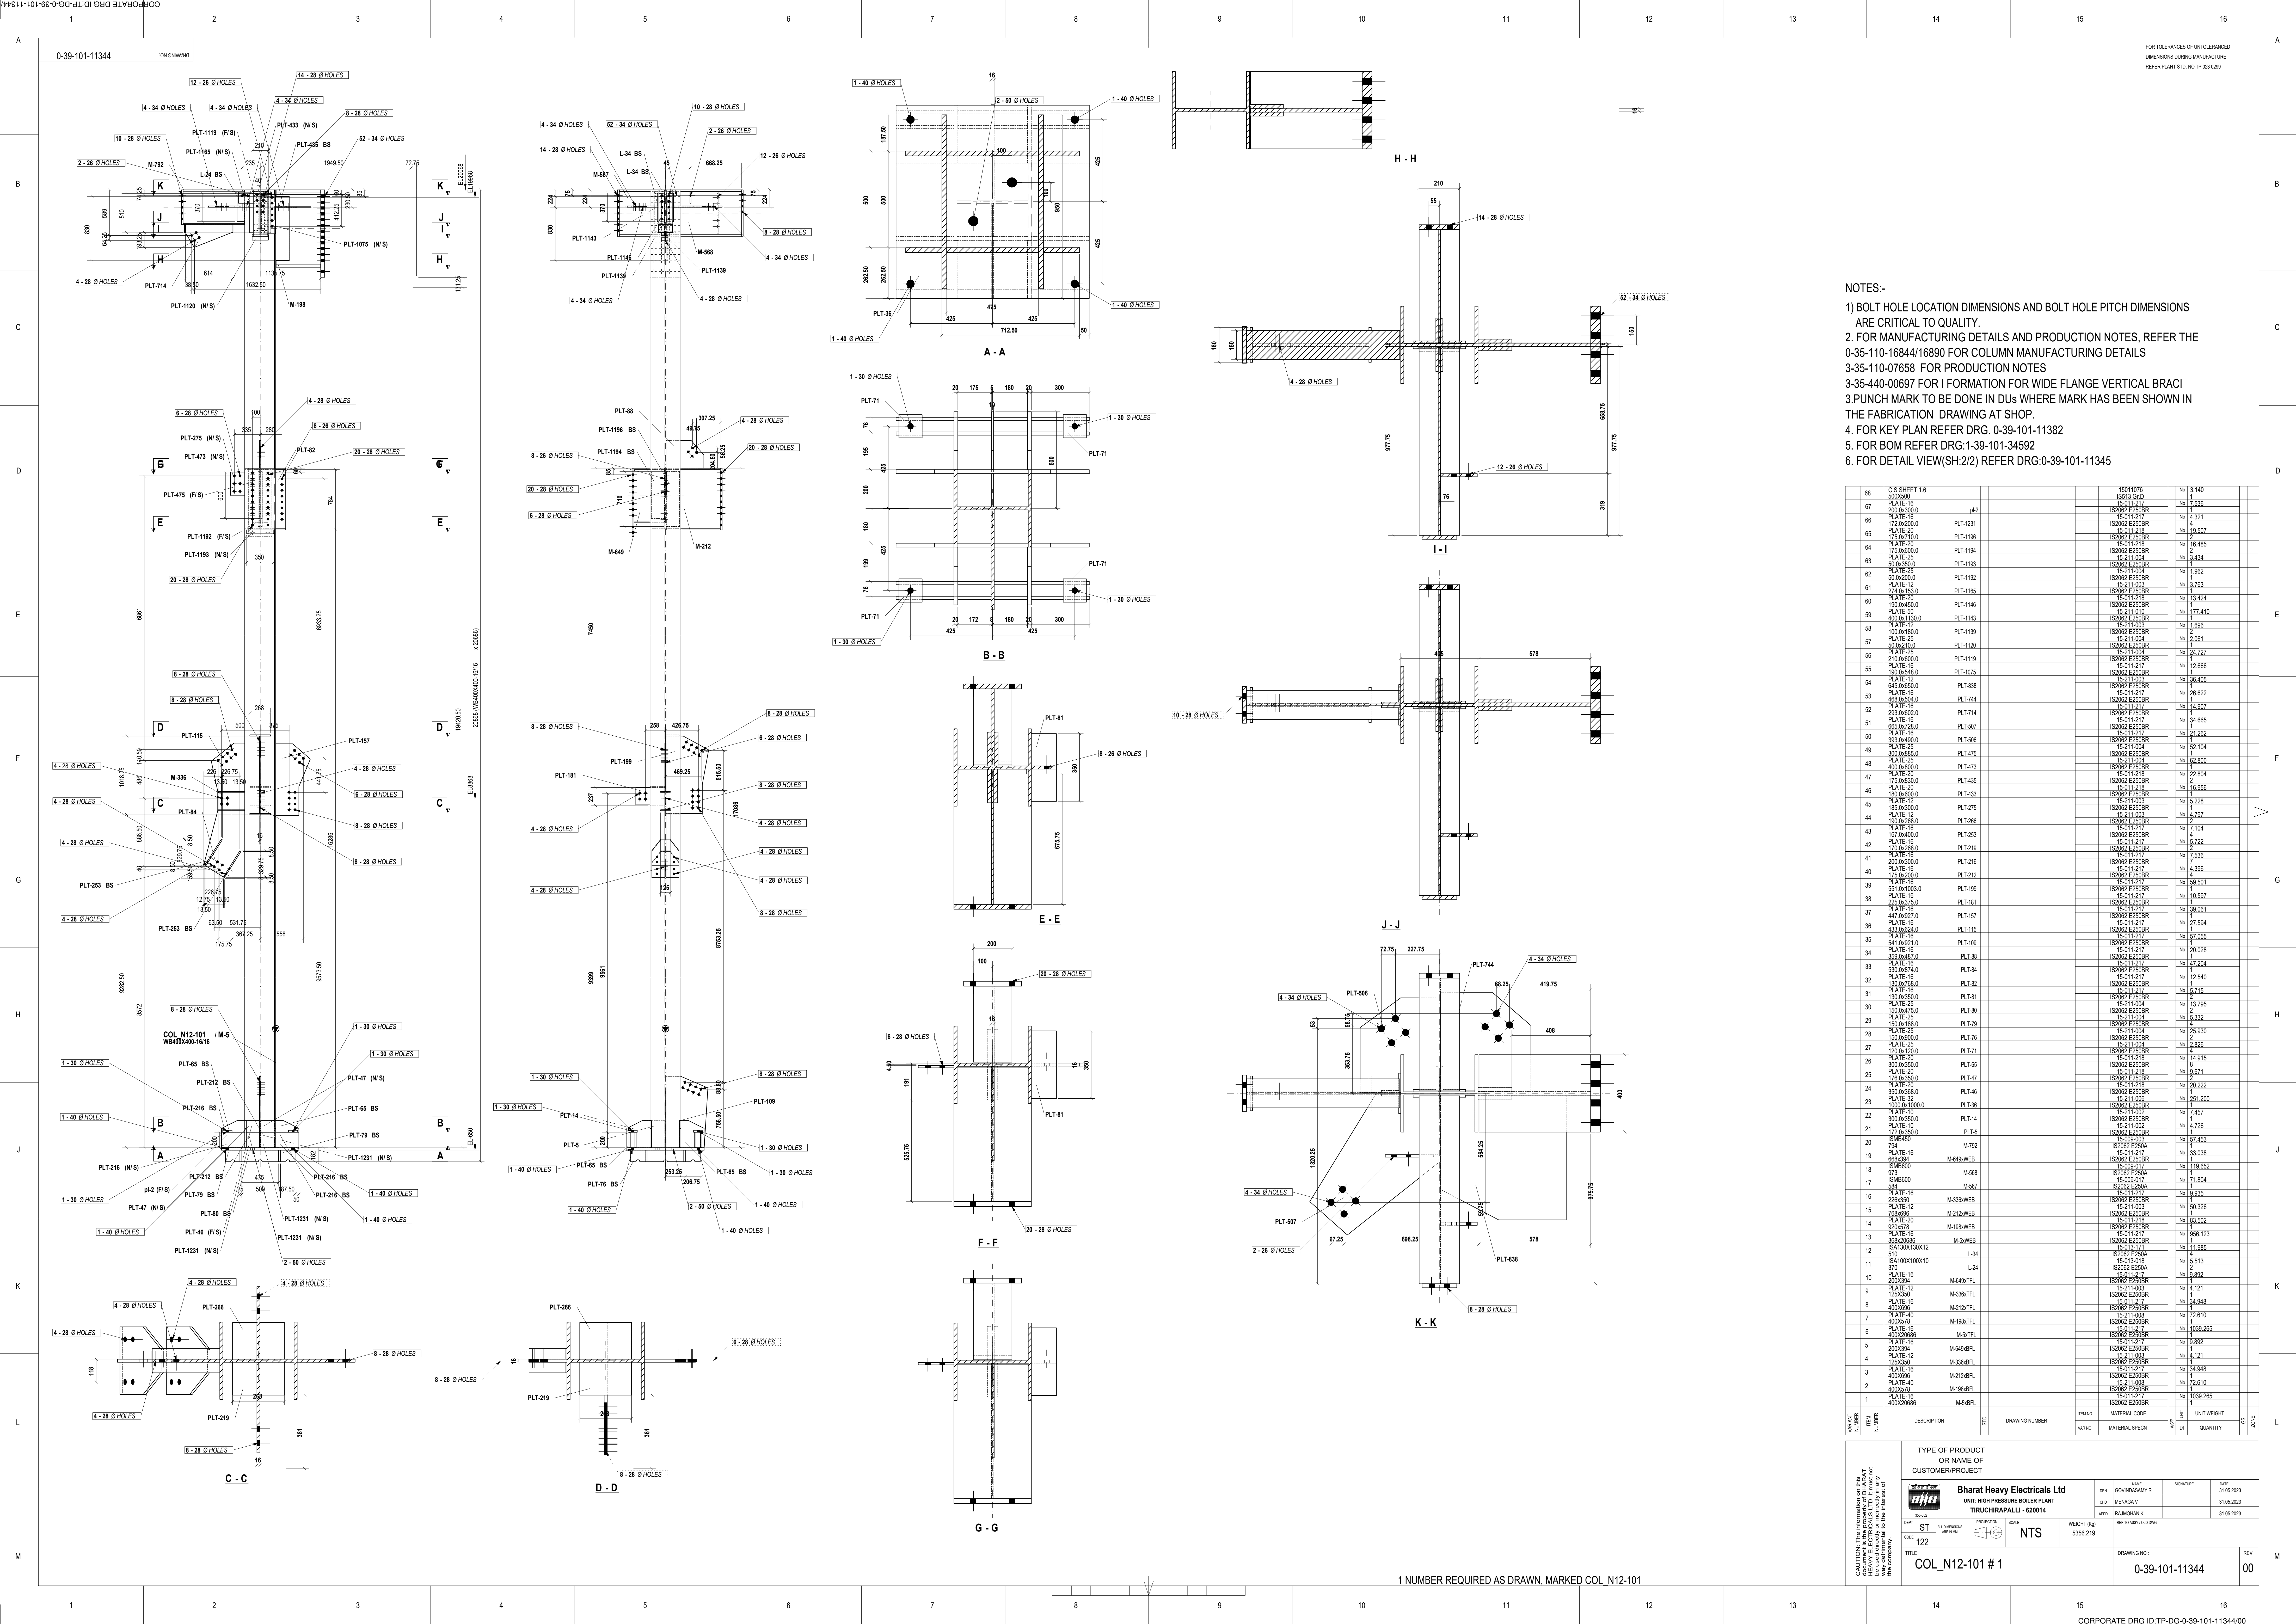



- NOTES:-
- 1) BOLT HOLE LOCATION DIMENSIONS AND BOLT HOLE PITCH DIMENSIONS ARE CRITICAL TO QUALITY.
 - 2) FOR MANUFACTURING DETAILS AND PRODUCTION NOTES, REFER THE 0-35-110-16844/16890 FOR COLUMN MANUFACTURING DETAILS 3-35-110-07658 FOR PRODUCTION NOTES
 - 3-35-440-00697 FOR I FORMATION FOR WIDE FLANGE VERTICAL BRACI
 - 3.PUNCH MARK TO BE DONE IN DUs WHERE MARK HAS BEEN SHOWN IN THE FABRICATION DRAWING AT SHOP.
 4. FOR KEY PLAN REFER DRG:0-39-101-34592
 5. FOR BOM REFER DRG:1-39-101-11344
 6. FOR DETAIL VIEW(SH:2/2) REFER DRG:0-39-101-11344

68	C/S SHEET 1.6			15011078	No	3.140
67	PLATE-16	200.0x300.0	2x2	IS2002 E250B	No	7.536
66	PLATE-16	170.0x110.0	PLT-1291	IS2002 E250B	No	4.321
65	PLATE-20	170.0x110.0	PLT-1196	IS2002 E250B	No	19.507
64	PLATE-20	170.0x110.0	PLT-1194	IS2002 E250B	No	16.485
63	PLATE-25	50.0x250.0	PLT-1183	IS2002 E250B	No	3.434
62	PLATE-12	50.0x200.0	PLT-1182	IS2002 E250B	No	1.962
61	PLATE-20	170.0x110.0	PLT-1185	IS2002 E250B	No	13.434
60	PLATE-12	100.0x180.0	PLT-1143	IS2002 E250B	No	1.696
59	PLATE-12	100.0x180.0	PLT-1139	IS2002 E250B	No	2.061
58	PLATE-12	100.0x180.0	PLT-1120	IS2002 E250B	No	24.727
57	PLATE-12	100.0x180.0	PLT-1105	IS2002 E250B	No	12.666
56	PLATE-12	100.0x180.0	PLT-1038	IS2002 E250B	No	36.405
55	PLATE-12	100.0x180.0	PLT-744	IS2002 E250B	No	26.622
54	PLATE-12	100.0x180.0	PLT-704	IS2002 E250B	No	14.907
53	PLATE-12	100.0x180.0	PLT-506	IS2002 E250B	No	34.665
52	PLATE-12	100.0x180.0	PLT-475	IS2002 E250B	No	21.262
51	PLATE-12	100.0x180.0	PLT-435	IS2002 E250B	No	52.104
50	PLATE-12	100.0x180.0	PLT-433	IS2002 E250B	No	62.800
49	PLATE-12	100.0x180.0	PLT-433	IS2002 E250B	No	16.856
48	PLATE-12	100.0x180.0	PLT-433	IS2002 E250B	No	5.228
47	PLATE-12	100.0x180.0	PLT-433	IS2002 E250B	No	4.797
46	PLATE-12	100.0x180.0	PLT-433	IS2002 E250B	No	7.104
45	PLATE-12	100.0x180.0	PLT-433	IS2002 E250B	No	5.722
44	PLATE-12	100.0x180.0	PLT-433	IS2002 E250B	No	7.536
43	PLATE-12	100.0x180.0	PLT-433	IS2002 E250B	No	4.396
42	PLATE-12	100.0x180.0	PLT-433	IS2002 E250B	No	58.501
41	PLATE-12	100.0x180.0	PLT-433	IS2002 E250B	No	10.597
40	PLATE-12	100.0x180.0	PLT-433	IS2002 E250B	No	39.061
39	PLATE-12	100.0x180.0	PLT-433	IS2002 E250B	No	27.564
38	PLATE-12	100.0x180.0	PLT-433	IS2002 E250B	No	57.055
37	PLATE-12	100.0x180.0	PLT-433	IS2002 E250B	No	30.038
36	PLATE-12	100.0x180.0	PLT-433	IS2002 E250B	No	47.254
35	PLATE-12	100.0x180.0	PLT-433	IS2002 E250B	No	12.540
34	PLATE-12	100.0x180.0	PLT-433	IS2002 E250B	No	5.715
3	PLATE-12	100.0x180.0	PLT-433	IS2002 E250B	No	4.121
2	PLATE-12	100.0x180.0	PLT-433	IS2002 E250B	No	34.948
1	PLATE-12	100.0x180.0	PLT-433	IS2002 E250B	No	72.610

TYPE OF PRODUCT OR NAME OF CUSTOMER/PROJECT		Bharat Heavy Electricals Ltd UNIT: HIGH PRESSURE BOILER PLANT TIRUCHIRAPALLI - 620014		DATE: 31.05.2023
DEPT: ST	PROJ: NTS	SCALE: 1:1	WEIGHT (KG): 5356.219	DATE: 31.05.2023
CODE: 122	REV: 1	DATE: 31.05.2023	DATE: 31.05.2023	DATE: 31.05.2023
TITLE: COL_N12-101 # 1		DRAWING NO: 0-39-101-11344		REV: 00

1 NUMBER REQUIRED AS DRAWN, MARKED COL_N12-101

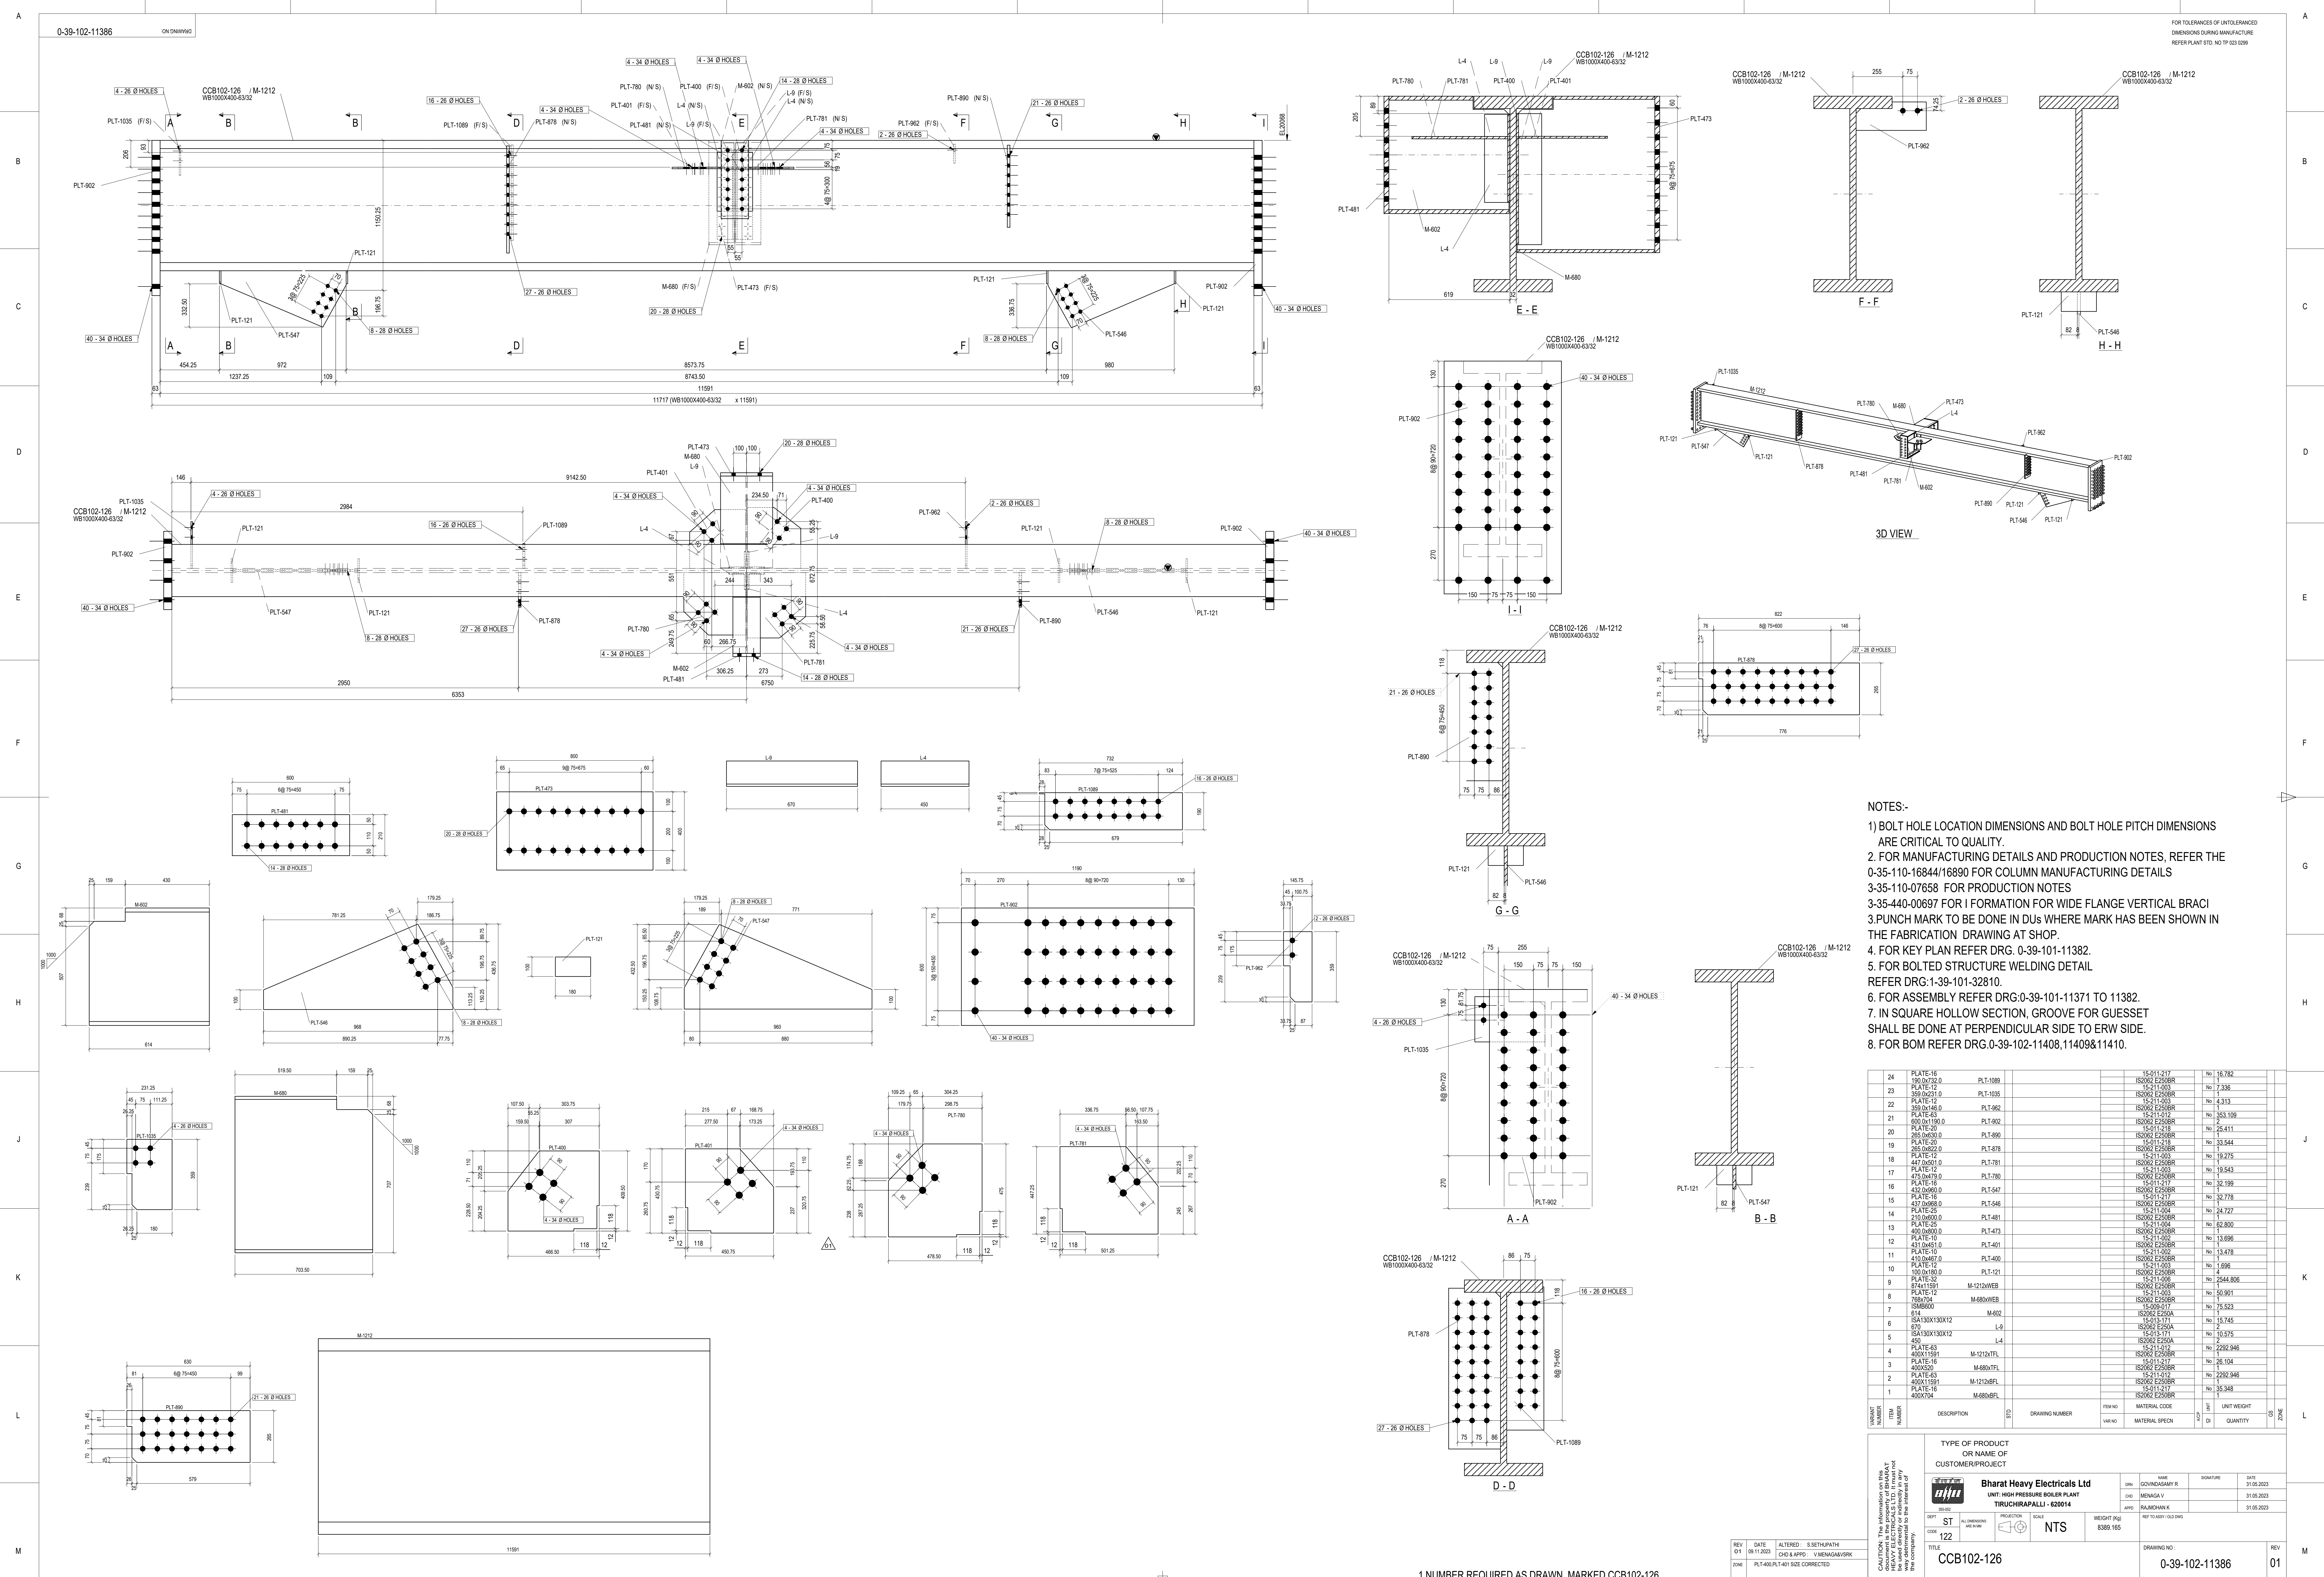

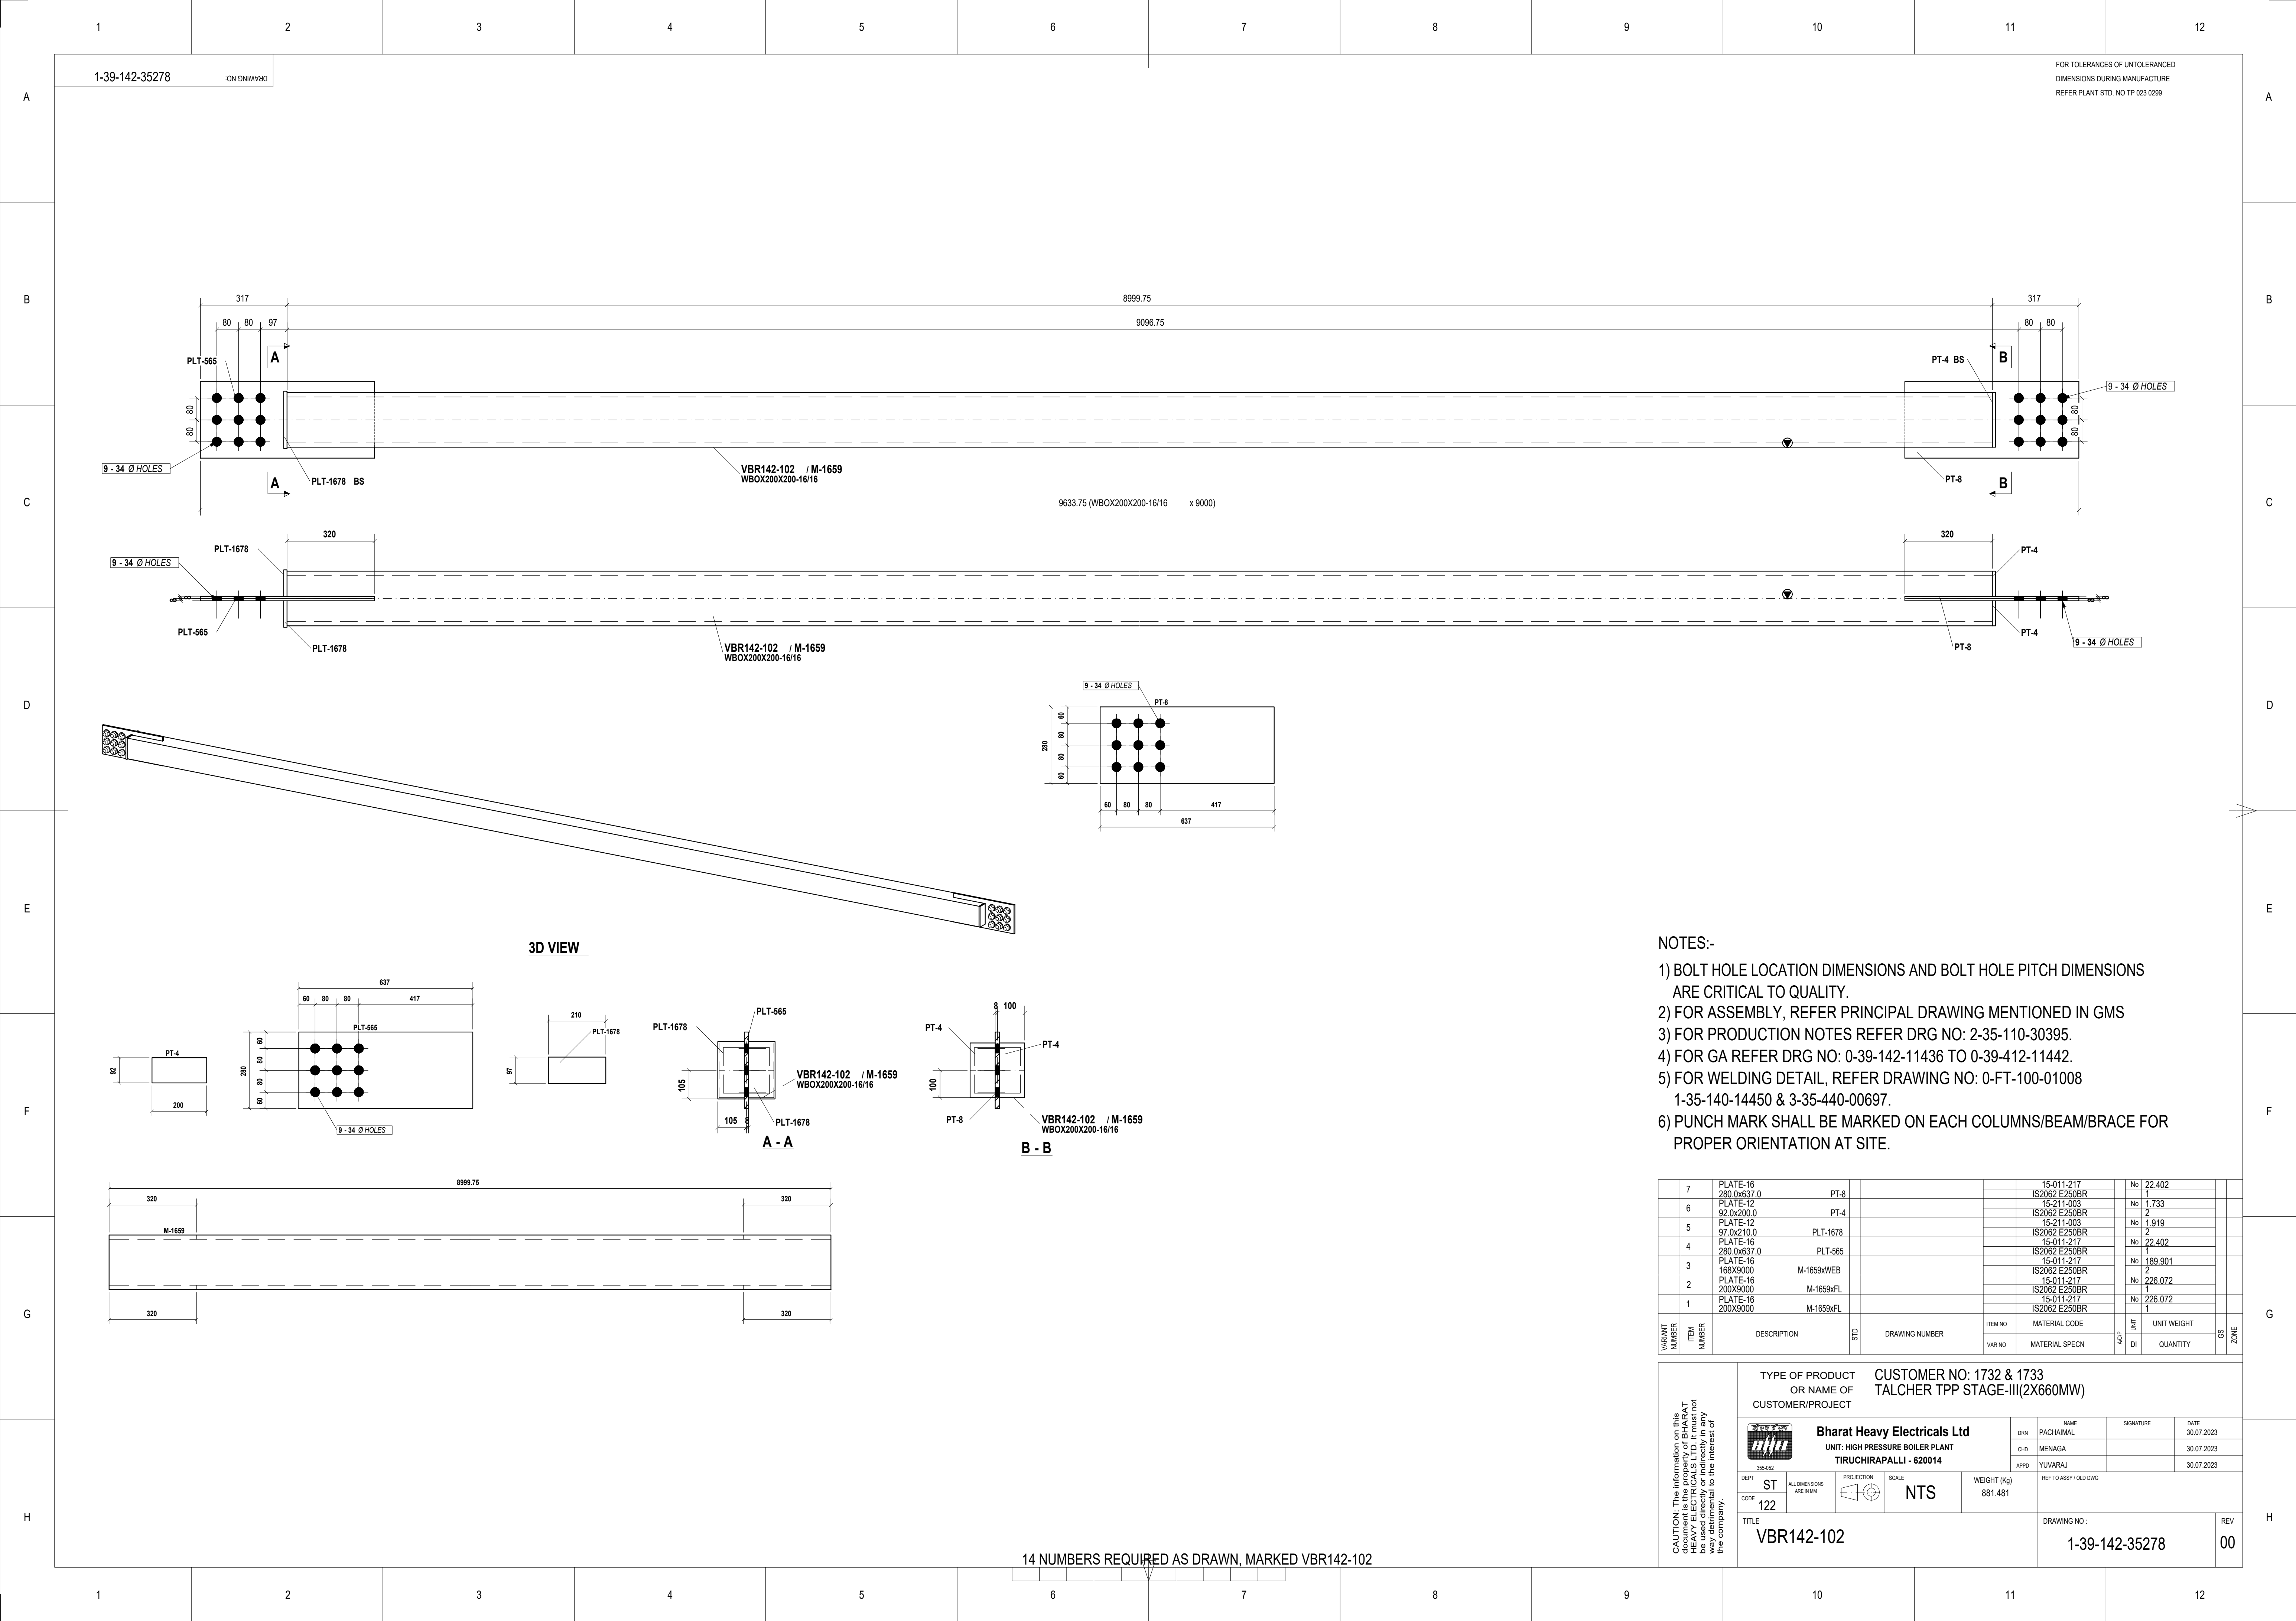

14 NUMBERS REQUIRED AS DRAWN, MARKED VBR142-102

- NOTES:-
- 1) BOLT HOLE LOCATION DIMENSIONS AND BOLT HOLE PITCH DIMENSIONS ARE CRITICAL TO QUALITY.
 - 2) FOR ASSEMBLY, REFER PRINCIPAL DRAWING MENTIONED IN GMS
 - 3) FOR PRODUCTION NOTES REFER DRG NO: 2-35-110-30395.
 - 4) FOR GA REFER DRG NO: 0-39-142-11436 TO 0-39-412-11442.
 - 5) FOR WELDING DETAIL, REFER DRAWING NO: 0-FT-100-01008 1-35-140-14450 & 3-35-440-00697.
 - 6) PUNCH MARK SHALL BE MARKED ON EACH COLUMNS/BEAM/BRACE FOR PROPER ORIENTATION AT SITE.

7	PLATE-16 280.0x637.0	PT-8			15-011-217 IS2062 E250BR	No	22.402		
6	PLATE-12 92.0x200.0	PT-4			15-211-003 IS2062 E250BR	No	1.733		
5	PLATE-12 97.0x210.0	PLT-1678			15-211-003 IS2062 E250BR	No	1.919		
4	PLATE-16 280.0x637.0	PLT-565			15-011-217 IS2062 E250BR	No	22.402		
3	PLATE-16 168X9000	M-1659xWEB			15-011-217 IS2062 E250BR	No	189.901		
2	PLATE-16 200X9000	M-1659xFL			15-011-217 IS2062 E250BR	No	226.072		
1	PLATE-16 200X9000	M-1659xFL			15-011-217 IS2062 E250BR	No	226.072		
VARIANT NUMBER	ITEM NUMBER	DESCRIPTION	STD	DRAWING NUMBER	ITEM NO	MATERIAL CODE	UNIT	UNIT WEIGHT	CS
					VAR NO	MATERIAL SPECN	DI	QUANTITY	ZONE

CAUTION: The information on this document is the property of BHARAT Heavy Electricals Ltd. It is not to be used directly or indirectly in any way detrimental to the interest of the company.	TYPE OF PRODUCT OR NAME OF CUSTOMER/PROJECT		CUSTOMER NO: 1732 & 1733 TALCHER TPP STAGE-III(2X660MW)			
			NAME PACHAIMAL		SIGNATURE	DATE 30.07.2023
	UNIT: HIGH PRESSURE BOILER PLANT TIRUCHIRAPALLI - 620014		CHD MENAGA			30.07.2023
	DEPT ST		PROJECTION 		SCALE NTS	
	CODE 122		WEIGHT (kg) 881.481		REF TO ASSY / OLD DWG	
TITLE VBR142-102				DRAWING NO : 1-39-142-35278		REV 00

BHARAT HEAVY ELECTRICALS LIMITED,
TIRUCHIRAPPALI 620 014
QUALITY ASSURANCE DEPARTMENT

STANDARD QUALITY PLAN FOR
General Structural

SQP: NP: 07/04

Page 1 of 10

Prepared by	Jeyaram M
Quality Assurance	<i>Jeyaram</i> 23/09/16
REVIEWED BY	SIGNATURE
ENGINEERING (J.Somsasundaram)	<i>J. Somsasundaram</i> 23/09/16
OUT SOURCING (G.Sharavanan)	<i>G. Sharavanan</i> 23/9/2016
QUALITY CONTROL (N. Ramasamy)	<i>N. Ramasamy</i> 23/9/16
QUALITY ASSURANCE (J V V Aruna kumar)	<i>J V V Aruna kumar</i> 23/09/2016

Revision No.	Date	Approved by	Signature
04	23/09/16	AGM / QA&BE	<i>Rev. Jankar</i> 23/09/16
03	01/12/07	SDGM/QA	-----
02	14/04/01	DGM/QA	
01	15/07/96	SM/QA	
00	01/04/93	SM/QA	

Proprietary Data – For Internal Use only

RECORD OF REVISIONS

Rev. No.	Clause No.	Details of revision

00	--	This document consolidates all requirements of various previous SQPs.
01	--	All amendments issued has been regularised and editorial corrections made for better clarity.Latest applicable TDC numbers incorporated.
02		SIP numbers updated
	2.4.1 Deleted.	Cl.2.4.2 to 2.4.5 renumbered.
	Note 2	
	Note 3	Deleted. Consequently, Note 4 to Note 7 renumbered as Note 3 to Note 6.
	3.2 & 3.2.1 in Note 3	Modified in line with QCP:002
	4.1.7 in Note 4	Out of straightness revised in line with AWS D1.1 (2002 edition)
	4.1.7.10(7)	Twist included
03.	Note-1	Matl. IS 2062 Re-designated & IS 8500 replaced with new designation
	NOTE-3	3.2 & 3.2.1 is Re-worded
		3.2.3 Cl. Added
	Note-4	4.1.10 new sub clause no added.
	Note-5	Clause no. 5 SR Temp changed.
04.	Cl 2.1, 2.4.3,2.4.4	Latest revision of NDE procedures updated.
	Cl 2.3	RT/UT included
	Note-1	E350 material added.IS 8500 removed.
Note {	2.4.5	Material substitution details given.
	3.2.1	Removed
	3.1.1,3.2.3	10% scope added.
	3.1.2.3	Newly added.
	3.2.4	Newly added.
	4.1.9	Monorail trial assembly added. Amendment A1 incorporated
	5.1,5.2&5.3	SR details added.

 Tiruchirappalli		QUALITY ASSURANCE		STANDARD QUALITY PLAN					QP NO. : SQP:NP: 07 REV.: 04 DATE : 23-09-2016 PAGE : Page 3 of 10				
GENERAL STRUCTURALS - Welded Design													
SL. NO.	COMPONENT AND OPERATION	CHARECTERISTICS	CI.	TYPE OF CHECK	Quantum	REF.DOCUMENT/ ACCEPTANCE STD.	TYPE OF RECORD	Agency *			REMARKS		
							D	M	c	n			

1.0	MATERIAL Plates, Sheets & Rolled Sections	Chemical & Mechanical Properties	A	Review of documents	100%	TDC/Matl. Spec. Note 1	TC	P	W		
2.0	INPROCESS CONTROL			(Refer QCP 002 for details)							
2.1	Marking, Cutting, Edge Preparation	Shape, Size, EP, Diagonal Straightness Gas cut edges	B	Measurement	100%	Drawings & Note 2	R	P	V		
				MPI/LPI	Note-3	BHE:NDT:PB:MT 01, latest, BHE:NDT:PB:PT 01, latest	R	P	W		
2.2	Welding	Procedure Qlfn. Personnel Qlfn.	A	Review of Documents	100%	BHEL Procedure SIP:NP:07 latest	WPS	P	V		
				Review of Documents	100%	SIP:NP:07 latest	R	P	V		

LEGEND : CI: Class (A: Critical B: Major , C: Minor) * M : Manufacturer C :BHEL QC/TPI N : CUSTOMER QC :Quality Control ND: NDT Lab., PL: Plant lab, R : Record

 Tiruchirappalli		QUALITY ASSURANCE		STANDARD QUALITY PLAN					QP NO. : SQP:NP: 07 REV.: 04						
					GENERAL STRUCTURALS –Welded Design					DATE : 23/09/16					
										PAGE : Page 4 of 10					
SL. NO.	COMPONENT AND OPERATION			CHARECTERISTICS	CI.	TYPE OF CHECK	Quantum	REF.DOCUMENT/ ACCEPTANCE STD.		TYPE OF RECORD		Agency *			REMARKS
										D	M	c	n		

2.3	Weld Inspection	Weld size & finish	B	Visual/ Measurement	100%	Drawing	-	P	W		*Review of films
	Butt welds	Soundness		RT/UT	Note 3	SIP:NP:06 latest BHE:NDT:SS:RT 05 latest BHE:NDT:PB:MT	R	P	V*		
	T.Butt Joints	Soundness		RT/UT	Note 3	01,latest, BHE:NDT:PB:PT 01,latest	R	P	V*		
	Fillet welds	Soundness		LPI/MPI	Note 3		R	P	W		
2.4	DIMENSIONAL INSPECTION										
2.4.1	Ladder	Length, Step position,Ends	B	Visual & Measurement	100%	Drawing	--	P	W		
2.4.2	Buck stay beams	Corner piece,plate,pin connection,link-arrangements. Dimns. Soundness	A	Visual & Measurement	100%	Drawings	R	P	W		
						NOTE-4					
						BHE:NDT:PB:MT 01,latest,BHE:NDT:PB:PT 01latest BHE:NDT:SS:RT 05 latest	R	P	W		
							R	P	W		
2.4.3	Roof beams: Profile beam / rolled section	Shape,Size,profile Straightness Verticality	B	Visual & Measurement Plumb	Note-3 100%		R	P	W		
2.4.4	Built up beams/bracings & Monorails	Shape,size length, verticality Match mark, Straightness Soundness		measurement visual	100%	Drawing Note 4, BHE:NDT:PB:MT01latest BHE:NDT:PB:PT01latest, BHE:NDT:SS:RT 05,latest	R	P	W		
					Note-3		R	P	W		

 Tiruchirappalli		QUALITY ASSURANCE		STANDARD QUALITY PLAN					QP NO. : SQP:NP: 07 REV.: 04 DATE : 23/09/16 PAGE : Page 5 of 10				
GENERAL STRUCTURALS –Welded Design													
SL. NO.	COMPONENT AND OPERATION	CHARECTERISTICS	CI.	TYPE OF CHECK	Quantum	REF.DOCUMENT/ ACCEPTANCE STD.	TYPE OF RECORD	Agency *			REMARKS		
							D	M	c	n			

2.5	POST WELD HEAT TREATMENT(PWHT)	Temp,soaking Time,ROH/ROC		Review of HT chart	100%	Note 5		R	P	V		
3.0	Final inspection	Alignment, Matching, Orientation, & Inclination		Visual Measurement/	100%	SIP:NP: 09 latest		R	P	W		
3.1	Trial assembly			Water level		Note 4 Drawing						
3.2	Match marking Reference line,	Identification		Visual Measurement	100%			R	P	V		
3.3	Identification	WO.No.,DU No.& S/C code		Visual	100%	Drawings &QCP 002 latest		-	P	V		
3.4	Painting and Preservation	Surface preparation, DFT		Visual	100%	SIP:PP:22 latest		R	P	W		
				Check	Random							
3.5	Packing and Protection	Stability Cover/Shimplates		Visual	100%	Drawings SIP:PP:22 latest& NOTE-6		-	P	V		

Refer SQP:NP:027 rev03 for bolted design structures

NOTE-1

MATERIAL	MATERIAL SPEC.	TDC No.
Rolled sections	IS 2062 E250A/BR, E350 A, BR, BO&C ASTM A36, BSEN10025	0:301. as per specification
Plates and sheets	IS 2062 E250A/BR, ASTMA36, E350A, BR, BO&C	
	DIN 17100 St 52.3	0:302
	SA387 Gr 12	-P4 0:202
	SA387 Gr 22	-P5 0:202
	SA 515 Gr 60&70	-P1 0:202

NOTE-2

2.0 MARKING

- 2.1 Wherever applicable the squareness shall be ensured by checking Diagonals and reference lines shall be marked and punched.
- 2.2 For Rolled Beams dimensional tolerances shall be as given below.

1) Depth of section

- a) Upto 1 M : ± 3 mm
- b) 1M to 2M : ± 4.5 mm
- c) Above 2 M : + 7.5 mm, - 4.5 mm
- 2) Flange width : ± 3 mm
- 3) Web shift : 2 mm
- 4) Length : 1 mm / M. Max.5mm

2.3 CENTER LINE MARKING

- 2.3.1 All I section columns/Beams shall be marked with center lines, one on flange and other on one side of web. Box section columns will be marked on the web side. L section column shall be marked on the middle of leg.
- 2.3.2 Flange center line shall be obtained by joining the center point of web thickness at both ends.
- 2.3.3 Web center line shall be obtained by joining the mid points of the section depth at both ends.
- 2.3.4 After marking, the center line shall be identified by legible center punching to the length of 25mm with 5 dots and of size of dia. 2mm at the interval of 2 meters. The punched portion of center line shall be bordered with white paint.

2.4 MARKING AND PREPARATION OF ATTACHMENT PLATES

- 2.4.1 The length/width variation shall be within ± 2 mm, diagonal difference within 3 mm.
- 2.4.2 The flatness shall be checked and shall not exceed 2mm for plate size 50mm & below and 3mm above 50mm.

BHEL		SQP:NP:07/04	Page 7 of 10
------	--	--------------	--------------

2.4.3 The bolt holes and grout holes shall be marked and drilled as per drawing. Wherever specified in the drawing, match drilling shall be done with the mating part. The tolerance for finished holes are as follows:

1. Hole dia for friction grip bolts :+0.5 /-0 mm
2. Hole dia for other holes :+1 mm /- 0 mm
3. Individual pitches :±1 mm max.
4. Cumulative pitch :±2 mm max.

2.4.4 Where splicing of rolled sections are envisaged, it shall be ensured that the rolled section is straightened and meets the requirements given below:

1. Out of Straightness : 5 mm max.
2. Splicing edge : Square to surface
3. Web centre line offset : 1.5 mm max

2.4.5 Shop joint for rolled sections/plates shall be followed as per **drg No:3-35-110-00686-Latest, Production notes drg. No: 4-35-110-00347/latest, 3-35-110-00995/latest.**

NOTE-3

3.0 TYPE AND EXTENT OF NDE **unless additional NDE is specified in CQPs.**

3.1 BUTT WELDS - MPI

3.1.1 100 % M P I. for thickness above 25 mm upto and Including 32 mm.
10 % MPI **per DU** for thickness less than 25 mm.

3.1.2.0 MPI ON FLAME CUT EDGES

3.1.2.1 100% MPI-P3,P4&P5 - Flame cut edges t>12 mm
10% MPI- P1 - Flame cut edges t>20mm and below 38mm
100% MPI-P1 - For all flame cut edges t>=38mm
100%MPI- All beveled edges for t> 20mm for all materials.

3.1.2.2 100% LPI- Root groove areas after back chipping prior to welding second side for all groove plate butt weld and all spliced joint for rolled section.

3.1.2.3 **Wherever Heat treatment is applicable required MPI/LPI shall be done after HT.**

3.2 BUTT WELDS -RT

3.2.1 100% RT for carbon steel for t>32 mm.
For P3,P4 if t > 16 mm
For P5 if t > 12 mm

BHEL		SQP:NP:07/04	Page 8 of 10
------	--	--------------	--------------

- 3.2.2 100% RT on flange butt joint for mono rail beams of all sizes.
- 3.2.3 10% RT per DU for web butt joint in all built up monorail beams.
- 3.2.4 Wherever RT is not feasible UT shall be carried out with the discretion of BHEL/QC.
- 3.3 FILLET WELDS
 - 3.3.1 100 % MPI, if both plate thickness over 25 mm.
 - 3.3.2 10% MPI/LPI per DU all other fillet welds.
 - 3.3.3 100% MPI/LPI on fillet welds of spliceplates for all thickness built up beams and rolled sections
 - 3.3.4 100% MPI on all fillet welds of mono rail beam.

NOTE-4

4.0 FABRICATION TOLERANCES

- 4.1 The tolerances for fabrication shall be as per the relevant product drawing. However the following tolerances can be adopted, where not specified.
 - 4.1.1 Length:
 - a) For members where ends are free: $\pm 1 \text{ mm/M}$ subject to 5mm max
 - b) Members connecting between : $+0 \text{ mm} - 3\text{mm}$
two structural members
 - 4.1.2 Web shift : 2mm
 - 4.1.3 Out of squareness : 2mm
 - 4.1.4 Combined warpage and tilt of flange of welded beams shall not exceed 1/100 of total width of flange or 6 mm whichever is greater.
 - 4.1.5 The twisting of the beams or members shall not exceed $0.005h / 5\text{M}$ length subject to a maximum of 10 mm.
(where "h" is the height of beam)
 - 4.1.6 Out of Straightness
 - Length upto 15 Mtr. : 1 mm/Mtr and max. 10mm.
 - Length over 15 mtr. : 10mm + 1mm/M for the
length in excess of 15M.
 - 4.1.7 For Frames of General Structures the following tolerances shall apply:
 - Length and width : $\pm 1.5 \text{ mm/M}$ max. 6 mm
 - Difference between diagonals : 2 mm/M max. 8 mm
 - Height : $+ 1.5 \text{ mm/M}$ max. 6 mm
 - Spacing of intermediate members : $\pm 3 \text{ mm}$
 - 4.1.8 For handrails the variation permitted in length is $\pm 3\text{mm}$ and bow is $\pm 2\text{mm}$ per meter subject to a maximum of 10mm.

4.1.9 For monorail beams the following tolerances shall apply
(clause Nos. 1 & 2 applies for all other beams also)

1.Depth of section	:±3 mm
2.Flange width	:+/- 3 mm
3.Flange width	:+2 mm, for monorail (+2, -0mm)
4.Web shift	: 2 mm
5.Length:	
Runways connected in between two structures (Span upto 12m)	: +0 mm, -2 mm
6.Mono rails	: +/-5mm.
7.Combined Warpage and tilt	: 3 mm max.
8.Sweep/Camber	: 5 mm max.

Monorail beams shall be checked for trial assembly as per Clause 7.0 of SIP :NP:02

NOTE:5

PWHT shall be performed for:

5.1 **Butt welds/Groove welds**

P1	All butt welds when $t > 50\text{mm}$ and web stiffeners at end bearing locations along with stool plate (except web to flange fillet & groove weld)	600-650°C
P3	All butt welds in tension members and all welds when $t > 16\text{mm}$	620-650°C
P4	All butt welds in tension members and all welds when $t > 16\text{mm}$	650-680°C
P5	All welds	680-710°C

5.2 **Fillet welds**

P1-	Not required	
P3	-if throat thickness $> 13\text{mm}$	620-650°C
P4	-if throat thickness $> 13\text{mm}$	650-680°C
P5	-All thickness	680-710°C

Where t =plate thickness in case of butt welds and weld thickness in case of groove welds for P1 materials .In case of combination of groove and fillet welds both weld depth and throat thickness are to be considered.

The load carrying members shall be heat treated for flame cut edges prior to welding as per Table -2. Alternatively for flame cut edges, the cut edges shall be ground or machined upto 3mm to remove HAZ.

For Local PWHT, general guidelines shall be as per QCP:002 (latest) and SIP:NP:11 (latest) shall be followed.

Table -2

scope	Material	Thickness	Heat treatment cycle
Flame cut edges	P1	> 50 mm	600°- 650°C for 30 minutes.
	P3	> 16 mm	620°- 650°C for 30 minutes.
	P4	> 16 mm	650°- 680°C for 30 minutes.
	P5	all thickness	680°- 710°C for 30 minutes.
Shear cut edges	P1	> 50 mm	600°- 650°C for 30 minutes.
	P3	> 13 mm	620°- 650°C for 30 minutes.
	P4	> 13 mm	650°- 680°C for 30 minutes.
	P5	>10mm	680°- 710°C for 30 minutes.

For materials other than P5, this heat treatment may be clubbed with the final heat treatment of the product

5.3 The preheat for welding and gas cutting shall be followed as per table -3. Preheat and post heat temperature referred in Table-3 shall be followed unless otherwise specified in WPS

Table:3

Scope	Material	Preheat	Post heat
Welding	P1-IS2062	t>38mm, 150°C	-
	E250	t>63mm, 150°C	-
	P1-IS2062	t>25mm, 150°C	-
	E350		
	P3&P4	allthickness, 150°C	-
	P5	allthickness, 150°C	250°C for 2 hours
Flame cutting	P1	t>50mm, 150°C	-
	P3&P4	t>16mm, 150°C	-
	P5	t<13mm, 120°C	-
		t=13to25mm, 150°C	
		t>25mm, 200°C	

5.4 Refer QCP 002 for process controls and other details

NOTE-6

- 6.1 While stacking of beams, ensure that the flange portion of the beam is kept horizontal and parallel to the firm ground. Adequate supports shall be provided so as to avoid sagging or distortion.
- 6.2 Storage, preservation, shipping shall be as per the relevant packing instruction.