




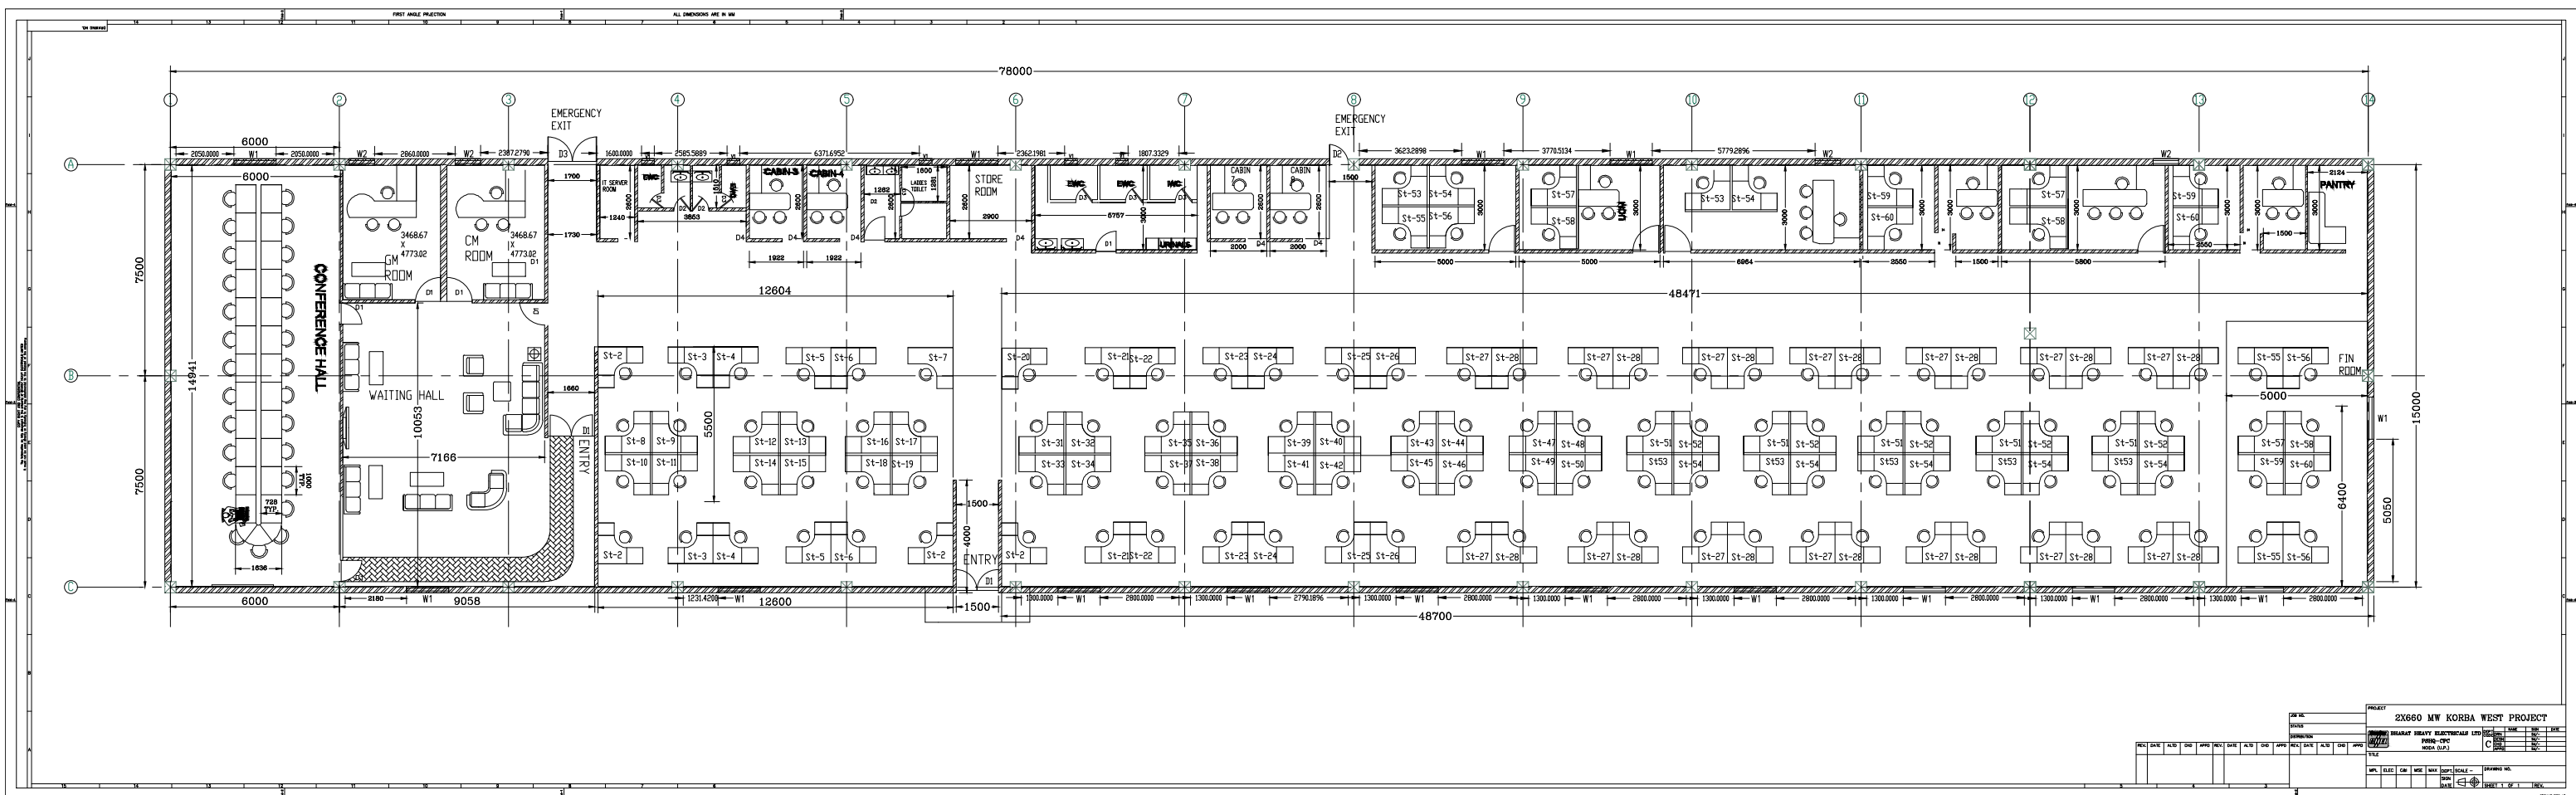

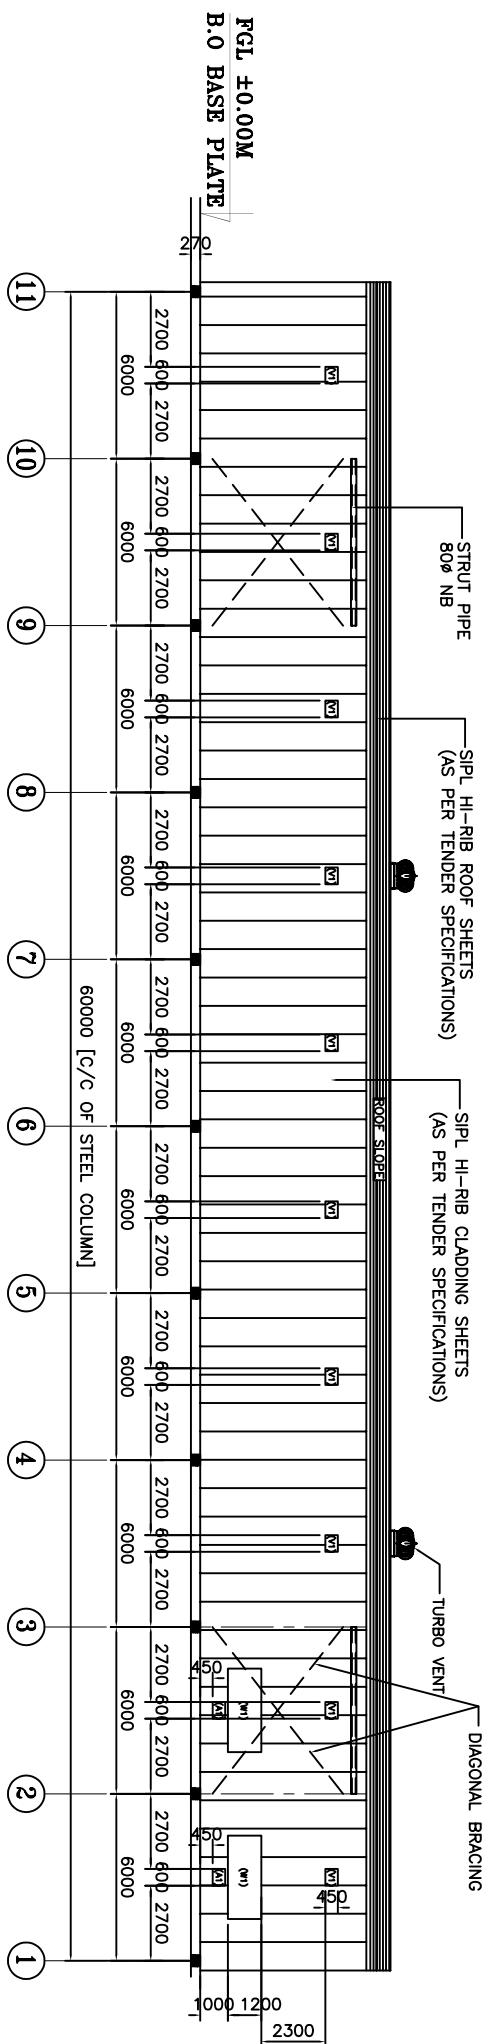


SIDE WALL ELEVATION ALONG GRID-D

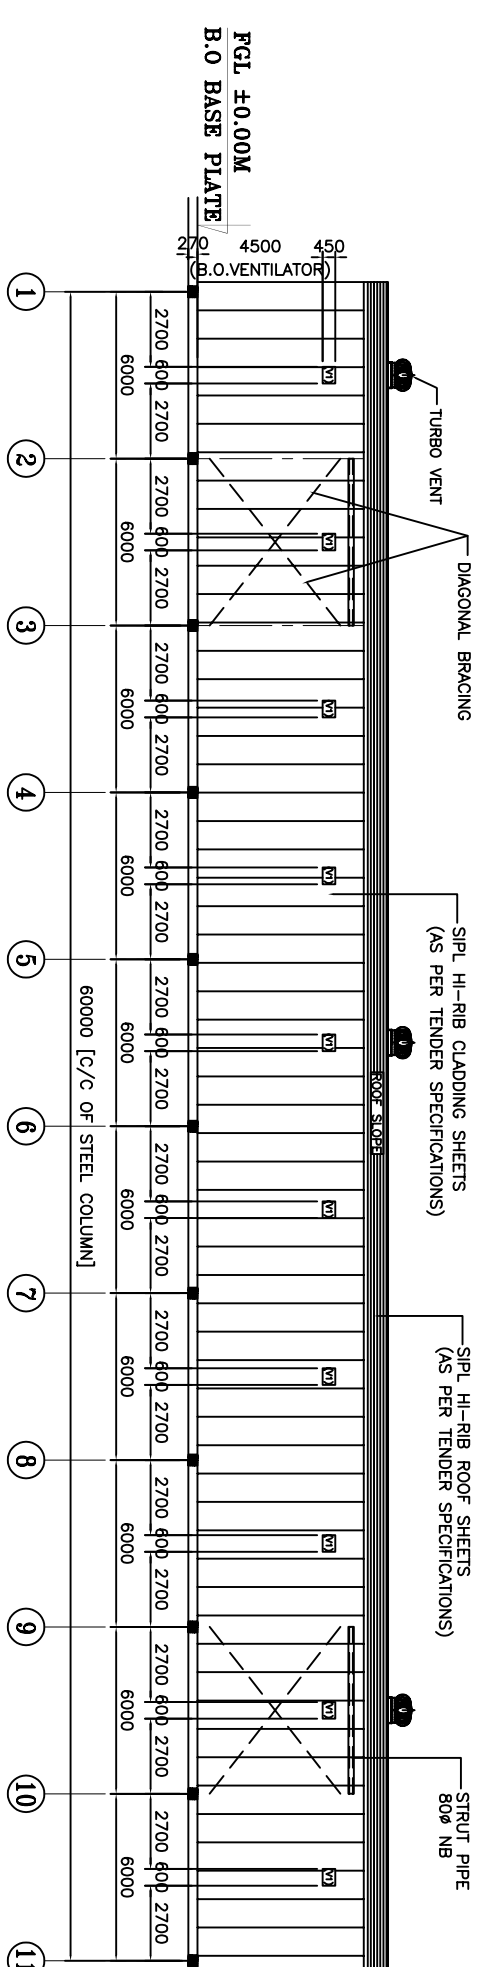

SIDE WALL ELEVATION ALONG GRID-A

LENGTH	
125	125
SAG ROD 12Ø ROD ROOF & WALL	
THREADING	THREADING

TYP. SAG ROD DETAIL

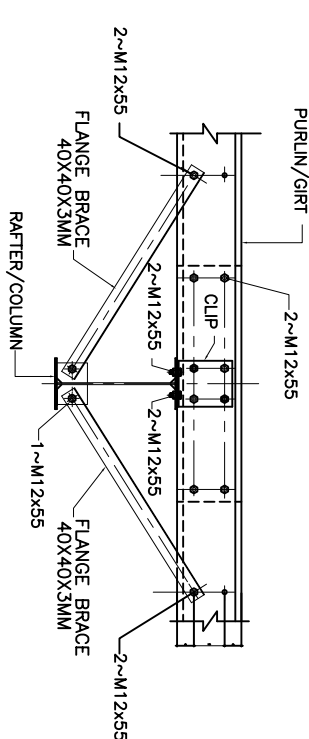

FRONT VIEW

TYPICAL FLANGE BRACE & LAP DETAIL

[illegible]

NOTES:-

1. ALL DIMENSIONS ARE IN MM
2. ALL LEVEL ARE IN Mtr.

M/s. BHARAT HEAVY ELECTRICALS Ltd.

(CLOSED SHED WITH MM OFFICE AND C & I ROOM)
Drawing Title: **GENERAL ARRANGEMENT DRAWING**
SECTION & ELEVATION AND DETAIL

Commentary:


*

client:
M/s. BHARAT HEAVY ELECTRICALS Ltd.


STEELCLAD INFRA PRIVATE LIMITED.

 Steelclad
46 ANSAL PLAZA, VAISHALI
E-mail : business.b@steelclad.in
Ph-0120-4557400 FAX-0120-4557408


NOTE:—
1. All rights reserved. This drawing contains proprietary information which is protected by copyright. No part of this drawing may be reproduced, translated in computer language, or transmitted in any form whatsoever without the prior written consent of STERILCAD INOVA PRIVATE LIMITED.

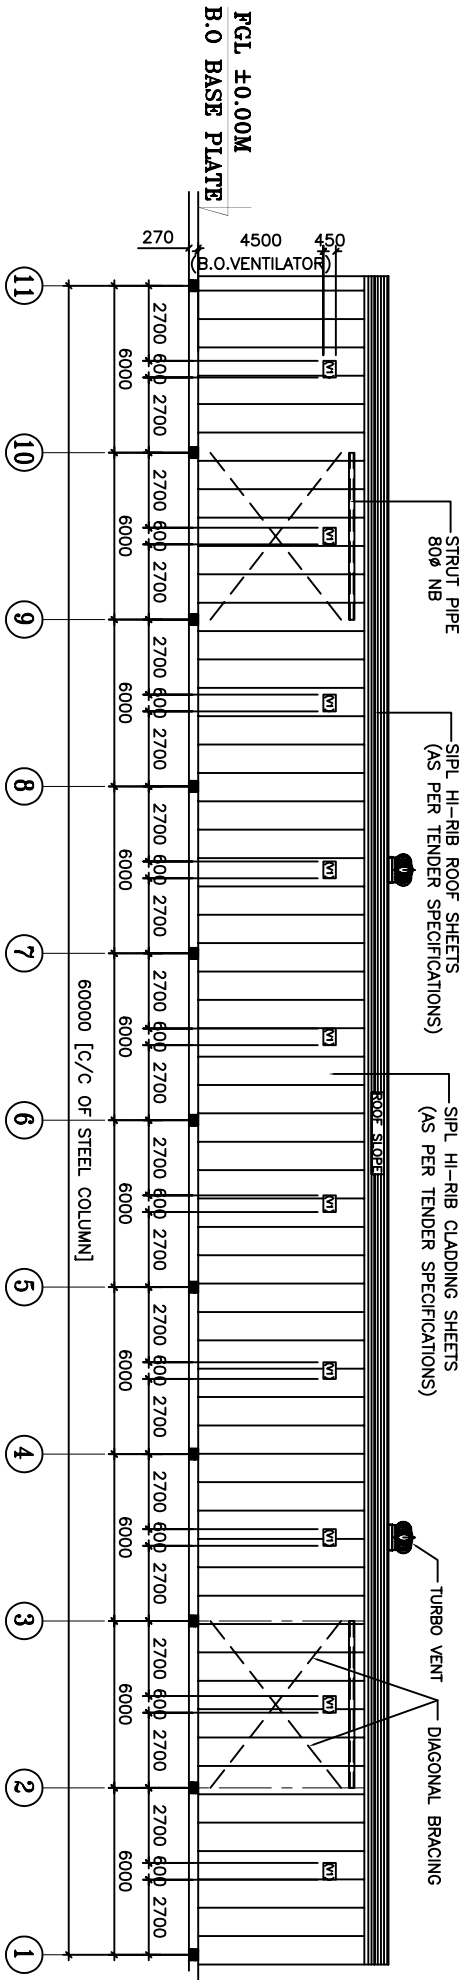


SIDE WALL ELEVATION ALONG GRID-D

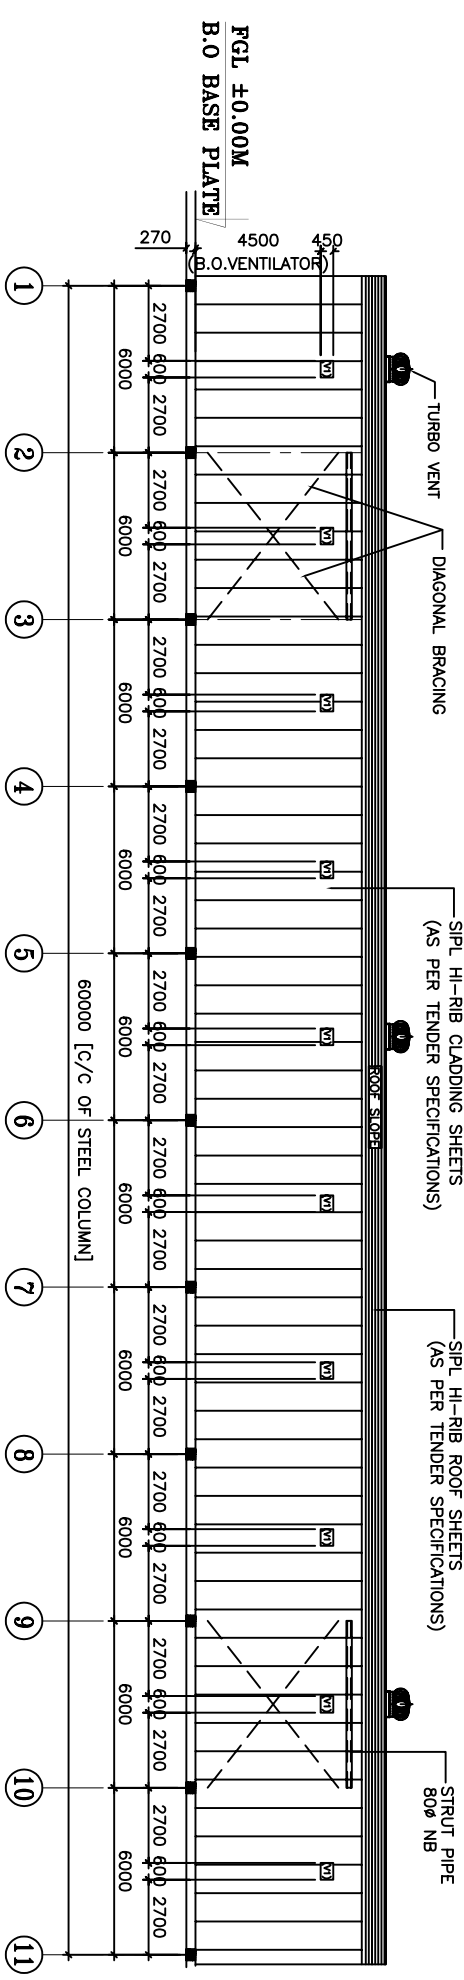

SIDE WALL ELEVATION ALONG GRID-A

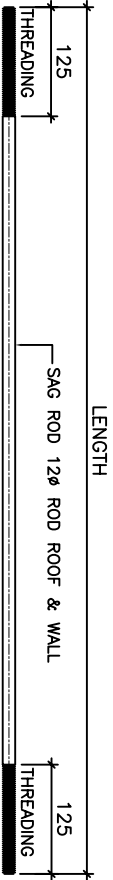

TYP. SAG ROD DETAIL

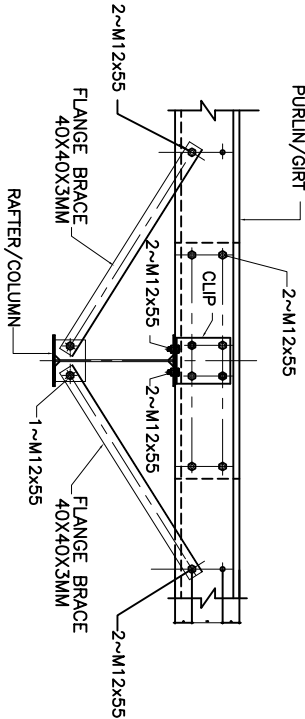

FRONT VIEW

TYPICAL FLANGE BRACE & LAP DETAIL

- NOTES:-
1. ALL DIMENSIONS ARE IN MM.
 2. ALL LEVEL ARE IN MGT.
 3. SIPL - STEELCLAD INFRA PVT. LTD.

NO.	REVISION	DATE	BY	CHKD.
01	ISSUED FOR TENDER	14.01.2011	VAISHALI	VAISHALI
02	REVISION	14.01.2011	VAISHALI	VAISHALI
03	REVISION	14.01.2011	VAISHALI	VAISHALI

Project: M/s. BHARAT HEAVY ELECTRICALS Ltd.

Building: (CLOSED SHED)

Drawing Title: GENERAL ARRANGEMENT DRAWING

SECTION & ELEVATION AND DETAIL


Comments: *

Client: M/s. BHARAT HEAVY ELECTRICALS Ltd.


STEELCLAD INFRA PRIVATE LIMITED,
46 ANSAL PLAZA, VAISHALI
E-mail : business.j@steelclad.in
Ph-0120-4957400 FAX-0120-4957408

Drawn by	DATE	14.01.2011
Checked by	DATE	14.01.2011
Approved by	DATE	14.01.2011


NOTE:- This drawing contains proprietary information which is the property of the client and is not to be reproduced, transmitted or used in any form without the prior written consent of the client.

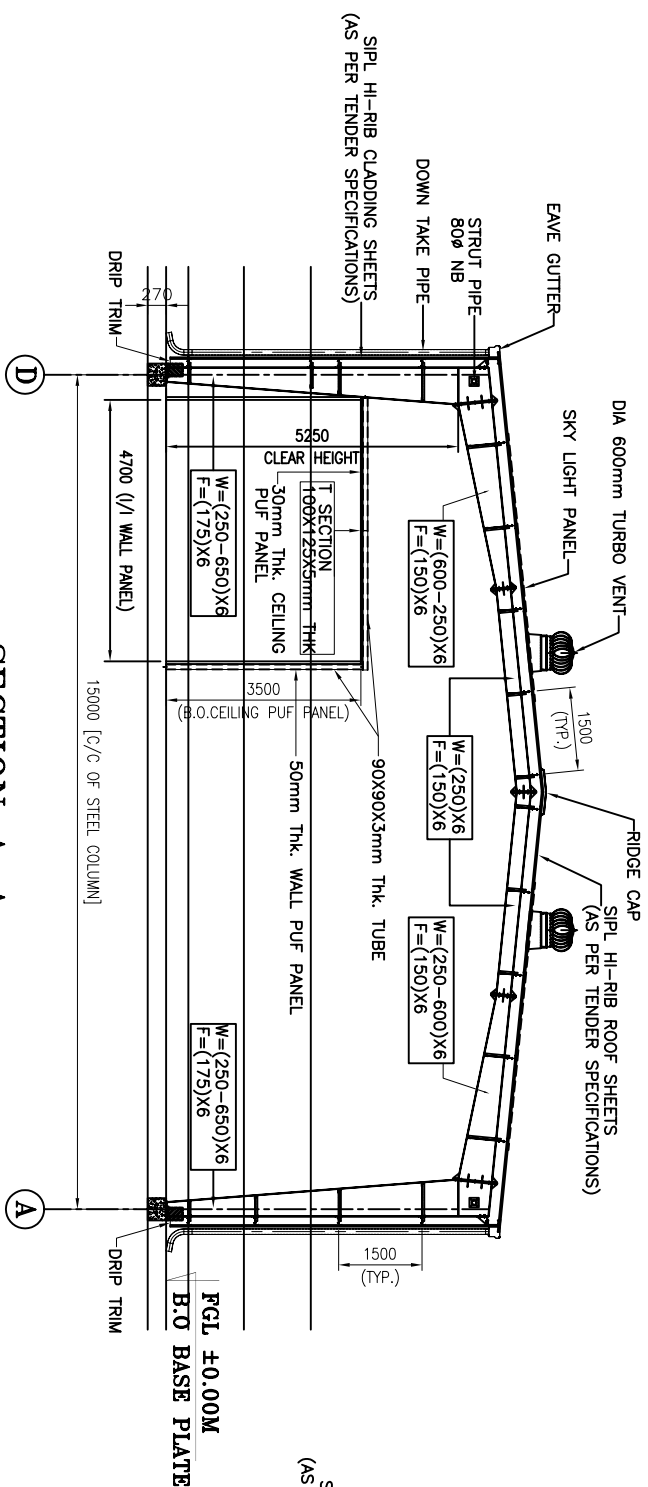


SECTION A-A

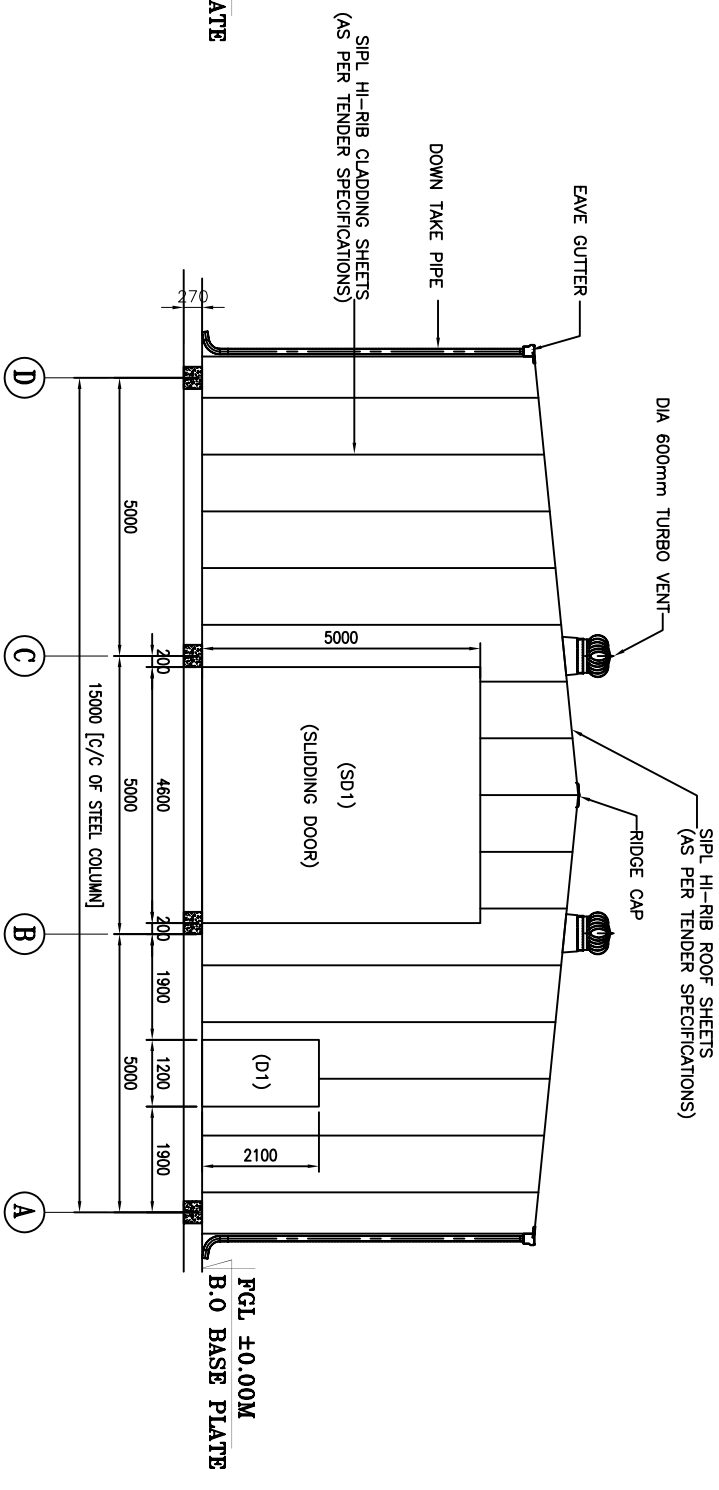


END WALL ELEVATION ALONG GRID-1

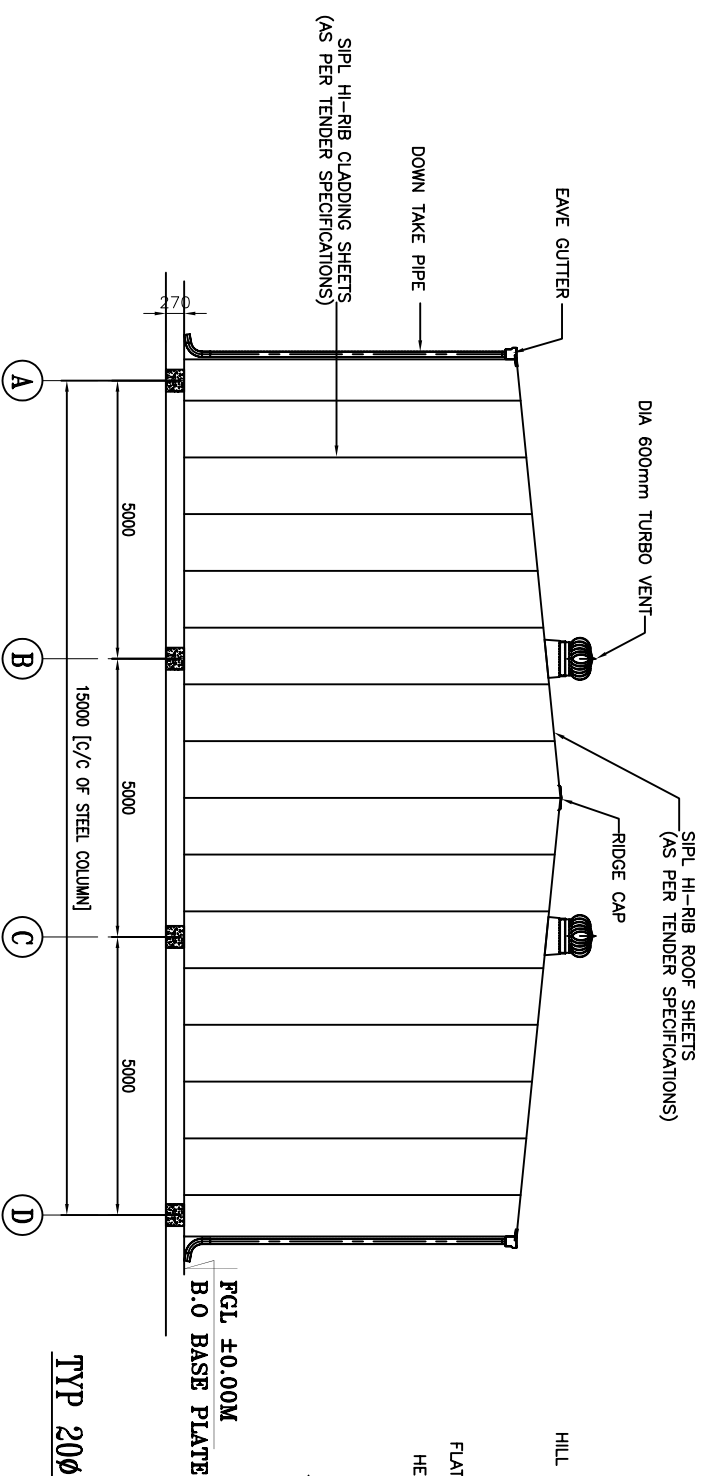

END WALL ELEVATION ALONG GRID-11

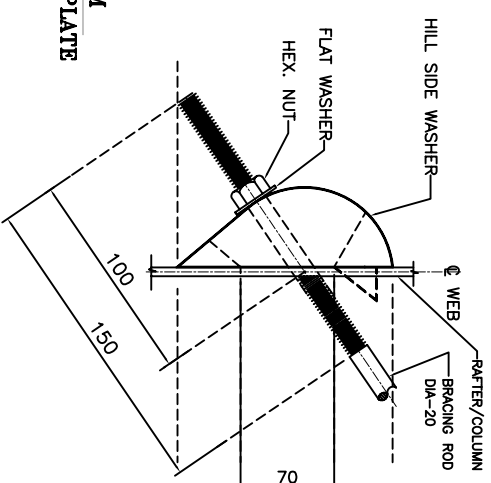


TYP 20Ø ROD BRACING FIXING DETAIL

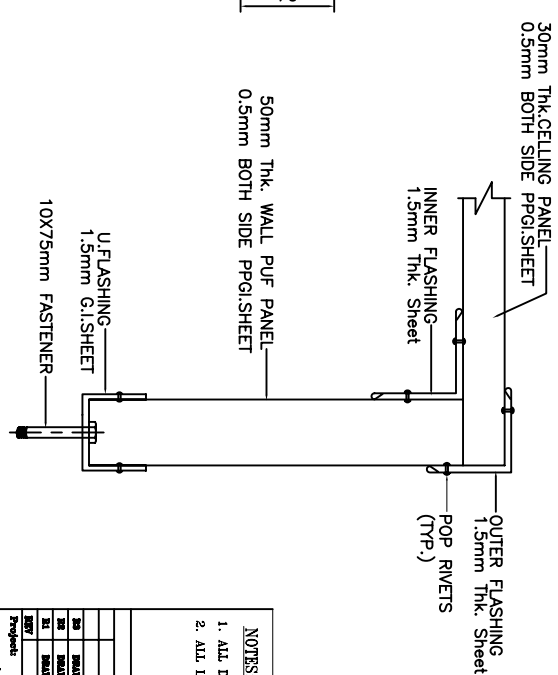


(TYP.) WALL TO CEILING CONNECTION
DETAILS


[illegible]

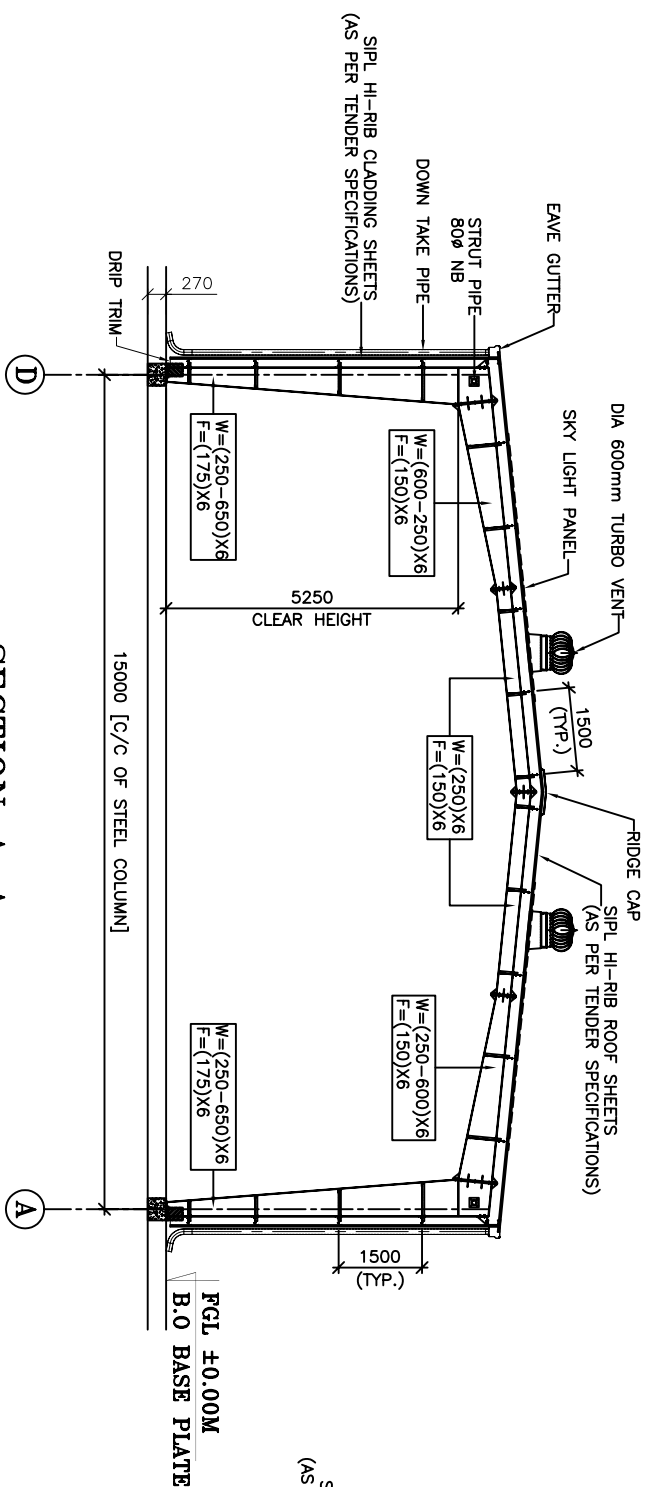


SECTION A-A

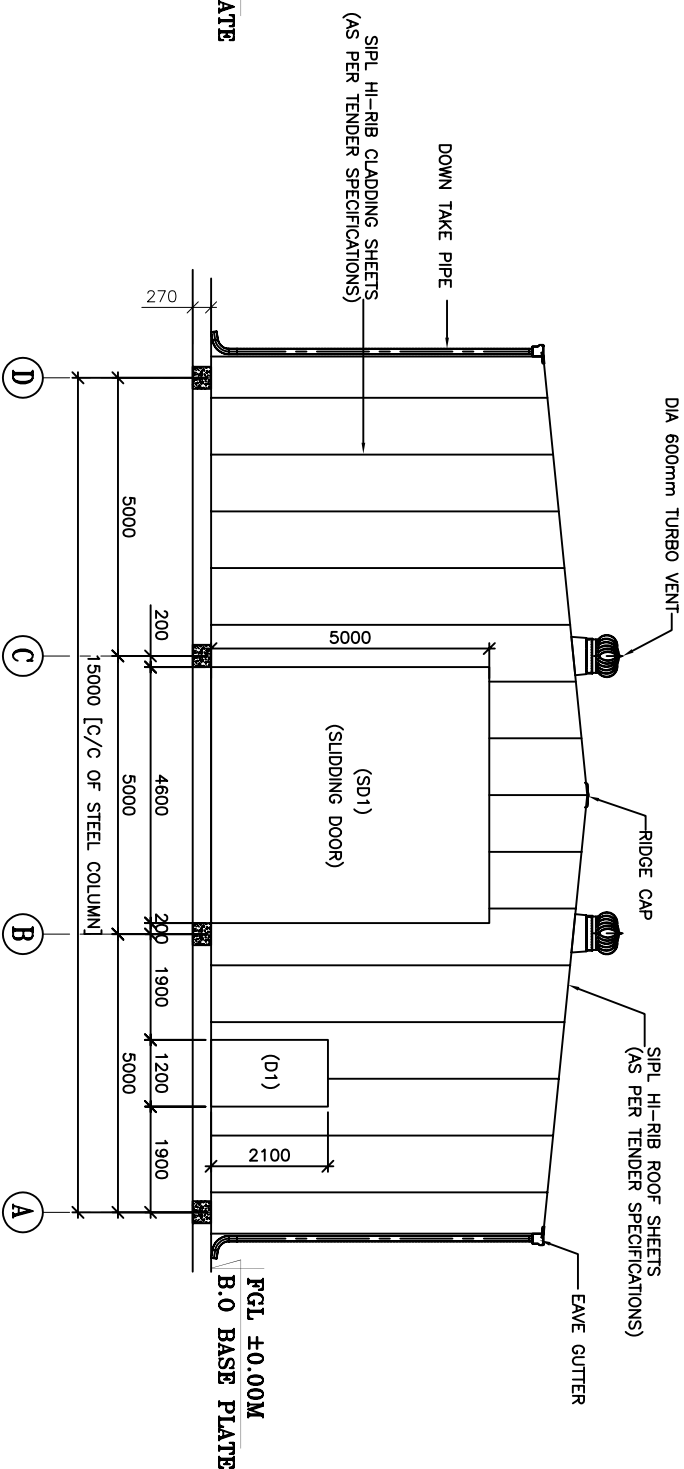

END WALL ELEVATION ALONG GRID-1

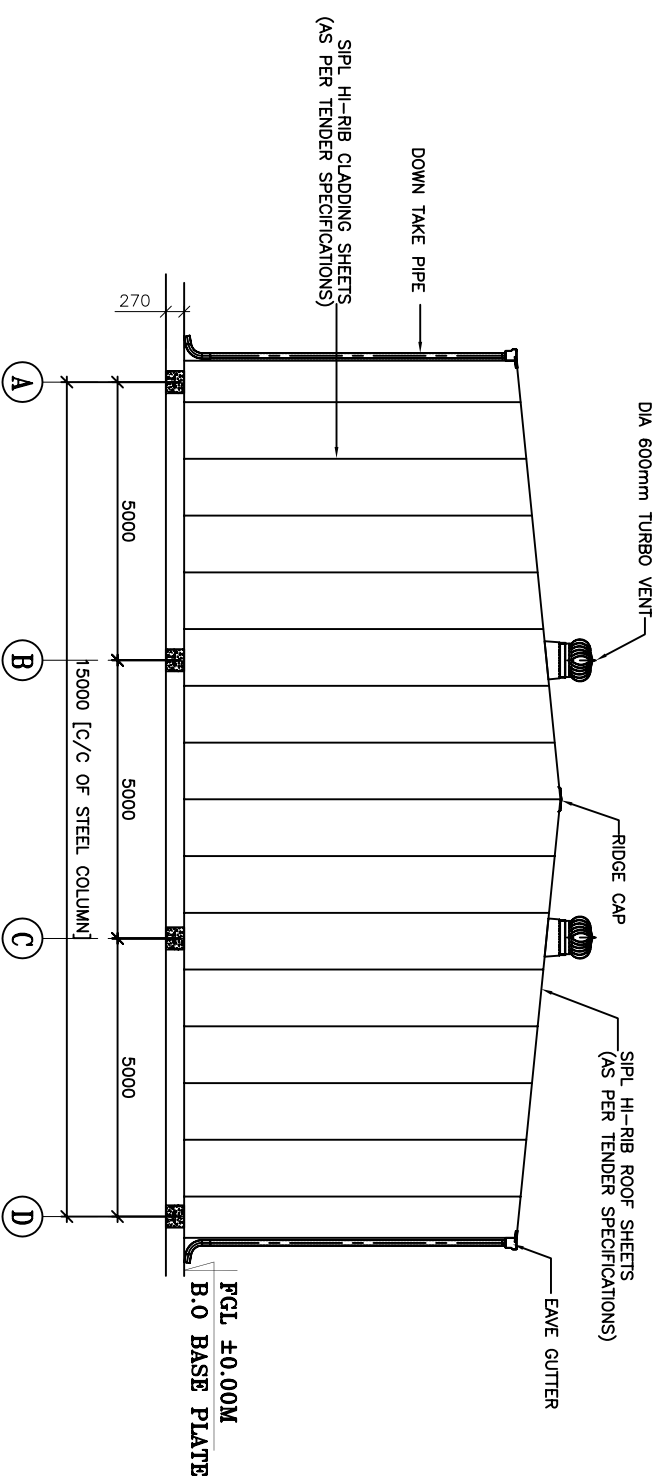


END WALL ELEVATION ALONG GRID-11

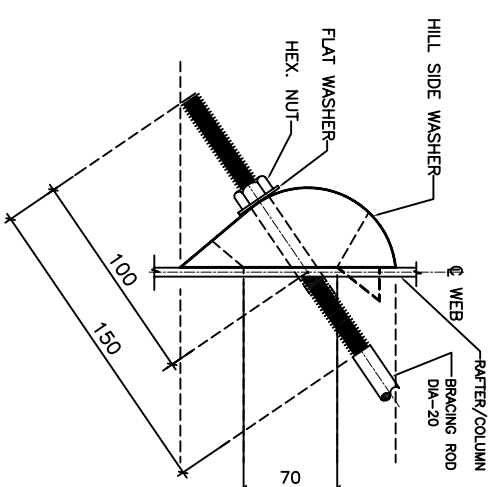


TYP 20Ø ROD BRACING FIXING DETAIL

NOTES:-									
1. ALL DIMENSIONS ARE IN MM.									
2. ALL LEVEL ARE IN MSL.									
3. SHIP. - STEELCLAD INFRA PVT. LTD.									
M/s. BHARAT HEAVY ELECTRICALS Ltd									
(CLOSED SHEET) (BROKEN)									
Drawing Title: GENERAL ARRANGEMENT DRAWING									
Section & ELEVATION AND DETAIL									
Drawing: * Sheet: M/s. BHARAT HEAVY ELECTRICALS Ltd.									
 STEELCLAD INFRA PRIVATE LIMITED 46 ANSAL PLAZA, VAISHALI E-mail : business.b@steelclad.in Ph-0120-4957400 FAX-0120-4957408									
Drawn by: RITIN KUMARI		Scale: 1:100		Date: 04.01.2011		Drawing No: GA-01		Revision: R3	
Approved by: A.K.AJAY		Project No: SER/2-080		Drawing Size: 6x-01		Rev. 2 of 3			
Approved by: LABHANYA									
NOTE:- 1. All rights reserved. This drawing contains proprietary information which is provided for copyright. No part of this drawing may be reproduced, translated or stored in a retrieval system without the prior written consent of STEELCLAD INFRA PRIVATE LIMITED.									

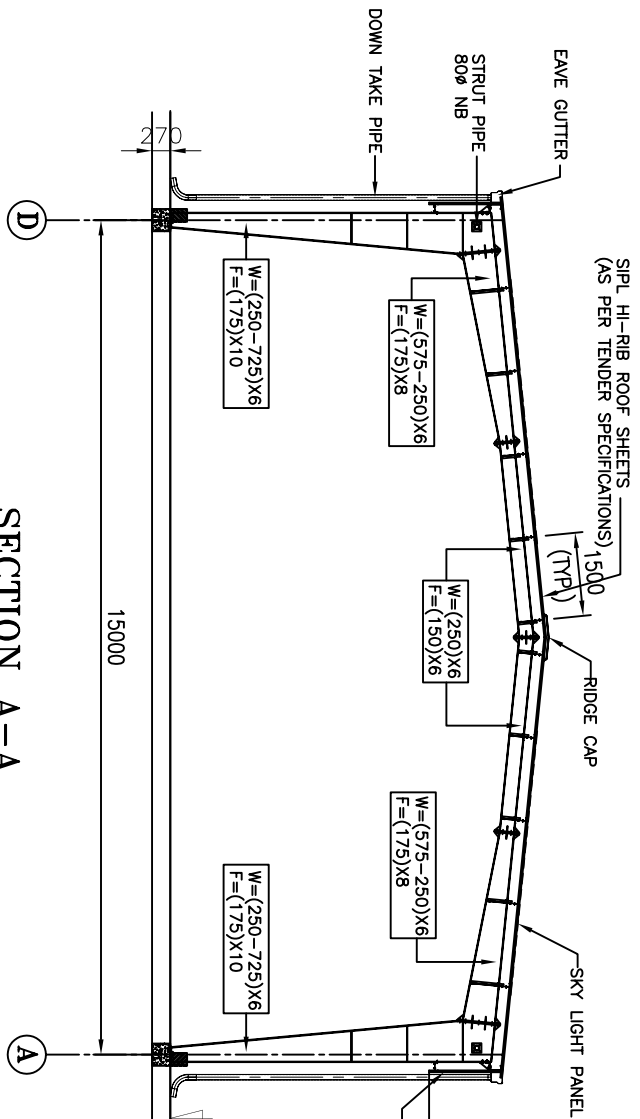


SECTION A-A

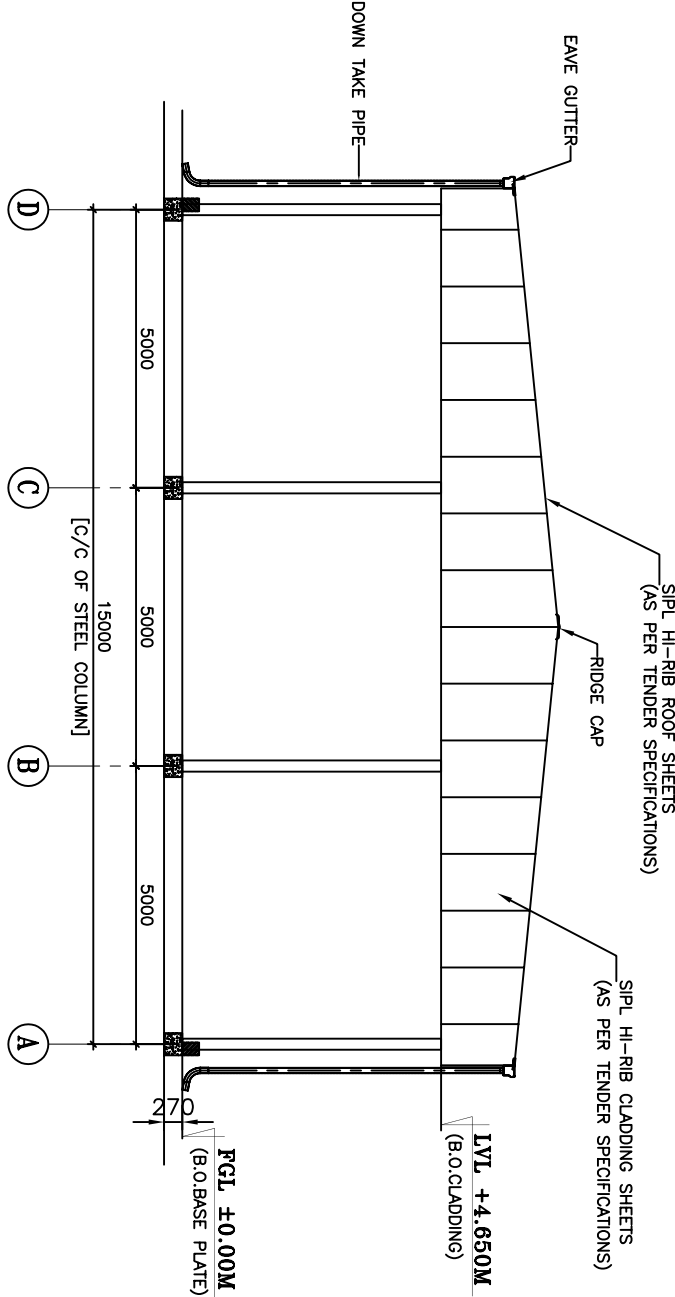


END WALL ELEVATION ALONG GRID-1(AS SHOWN)

END WALL ELEVATION ALONG GRID-11(READ MIRROR)

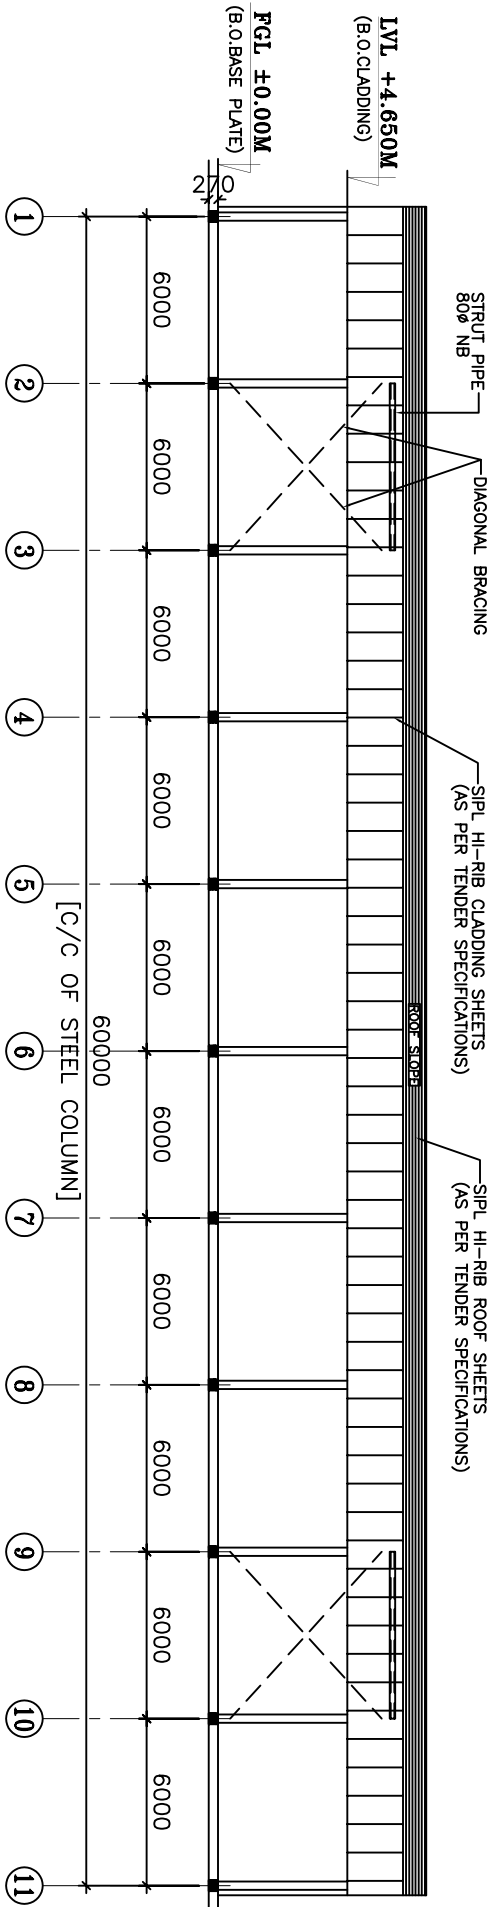


SIDE WALL ELEVATION ALONG GRID-A(AS SHOWN)

SIDE WALL ELEVATION ALONG GRID-D(READ MIRROR)

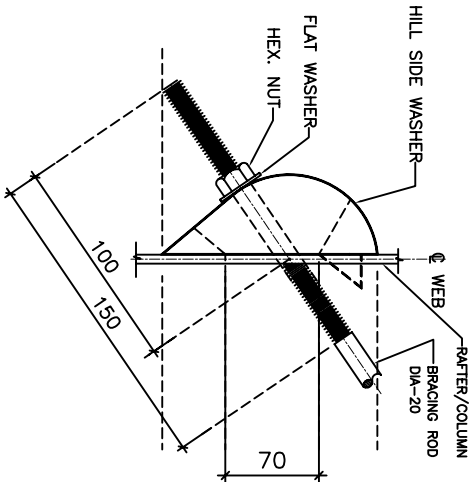


TYP 20Ø ROD

BRACING FIXING DETAIL

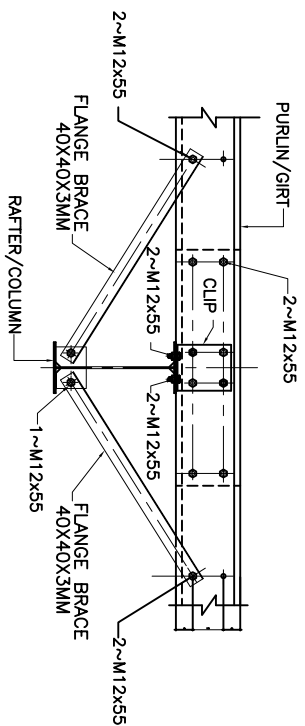

FRONT VIEW


TYPICAL FLANGE BRACE & LAP DETAIL

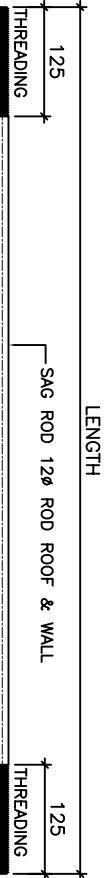

TYP. SAG ROD DETAIL

DRAWING REVISIONS		DATE	
NO.	REVISION	DATE	BY
01	DRAWING REVISION AS PER CLIENT COMMENT	14.01.2011	BY
02	DRAWING REVISION AS PER CLIENT COMMENT	15.01.2011	BY
03	DRAWING REVISION AS PER CLIENT COMMENT	16.01.2011	BY
PROJECT:		NAME	
M/s. BHARAT HEAVY ELECTRICALS Ltd.		NAME	
BUILDING:		(SEMI CLOSED SHED)	
DRAWING TITLE:		GENERAL ARRANGEMENT DRAWING SECTION & ELEVATION AND DETAIL	
CONSULTANT:		-	
CLIENT:		M/s. BHARAT HEAVY ELECTRICALS Ltd.	
DESIGNER:		STEELCLAD INFRA PRIVATE LIMITED	
CHECKED BY:		46 ANSAL PLAZA, VAISHALI	
APPROVED BY:		E-mail : business.j@steelclad.in	
DATE:		Ph-0120-4957400 FAX-0120-4957408	
SCALE:		1:100	
PROJECT NO.:		SRT/17-001	
DRAWING NO.:		04.01.2011	
APPROVED BY:		04-01	
DATE:		15.01.2011	
BY:		RS	

NOTE:- This drawing contains proprietary information which is provided by copyright. No part of this drawing may be reproduced, transmitted, or stored in any form or by any means, without the prior written consent of the owner.

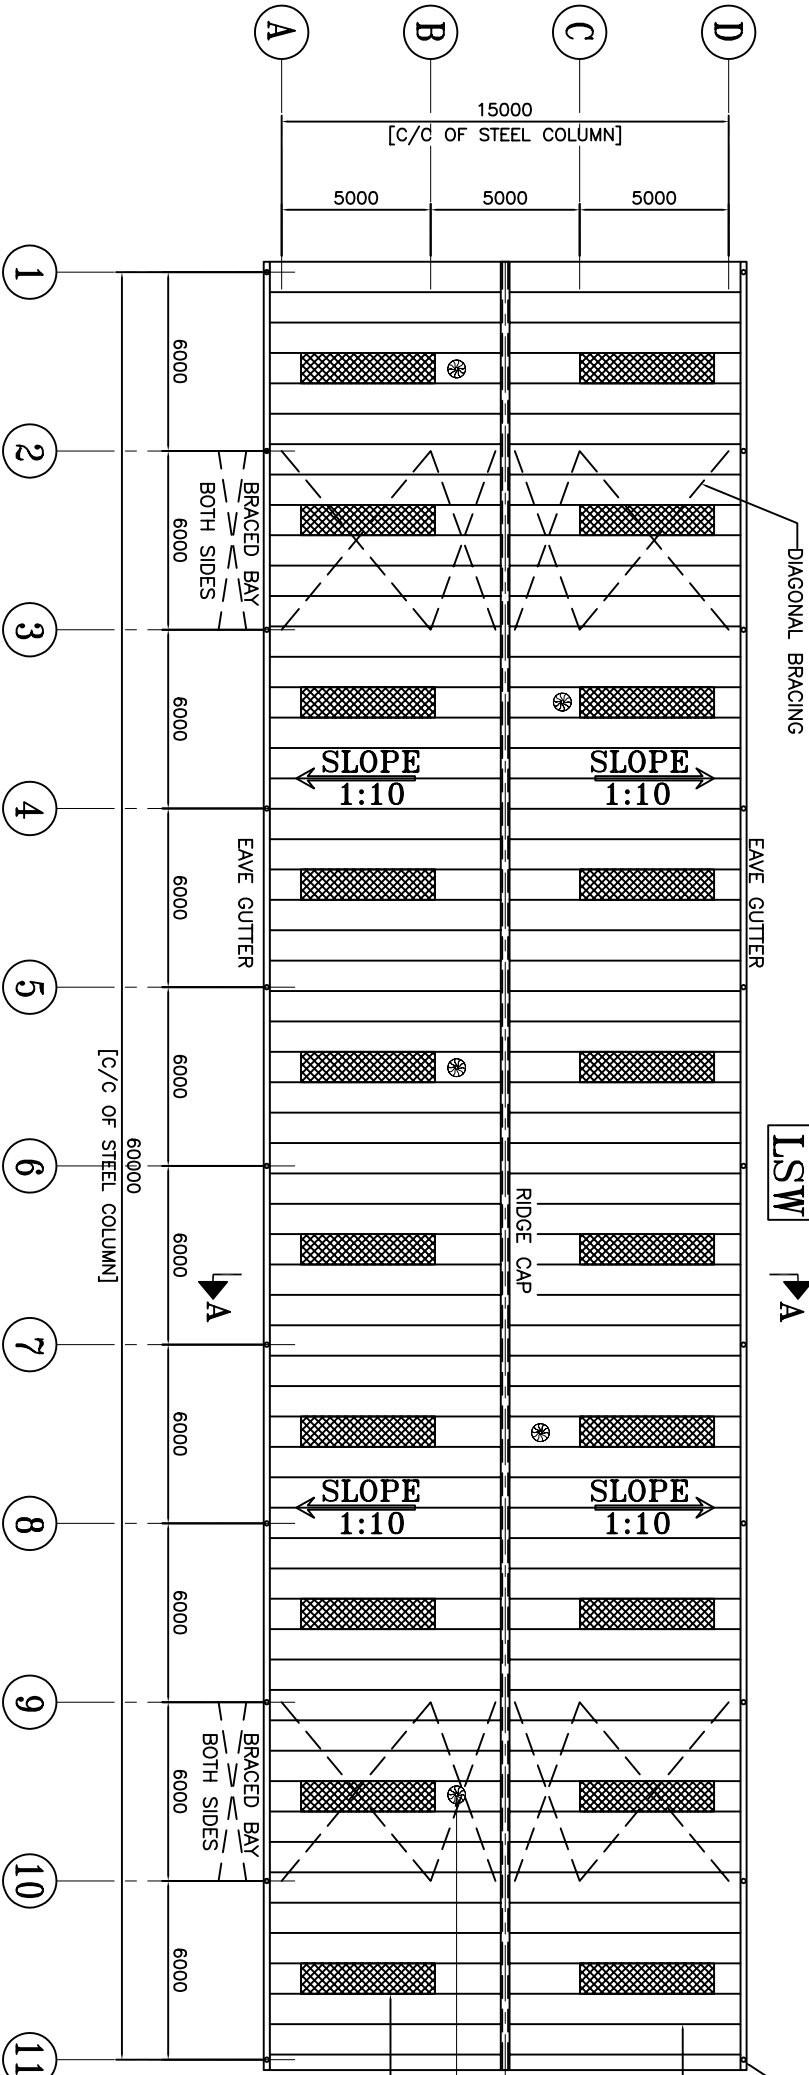

MATERIAL SPECIFICATIONS		1	2	3
1.	DOWNING SHEET	0.4mm, PVC COIL IN 600mm COILS	PER 500 M ² STEEL	(AS PER TENDER SPECIFICATIONS)
2.	WALL CLADDING	0.5mm, PVC COIL IN 600mm COILS	PER 500 M ² STEEL	(AS PER TENDER SPECIFICATIONS)
3.	WALL CLADDING	0.5mm, PVC COIL IN 600mm COILS	PER 500 M ² STEEL	(AS PER TENDER SPECIFICATIONS)
4.	DOWN TAKE PIPE	100mm DIA. (1.5mm THK. PER. SHEET)	PER 500 M ² STEEL	(AS PER TENDER SPECIFICATIONS)
5.	DOWN TAKE PIPE	100mm DIA. (1.5mm THK. PER. SHEET)	PER 500 M ² STEEL	(AS PER TENDER SPECIFICATIONS)
- NOTES:-
1. ALL DIMENSIONS ARE IN MM.
 2. ALL LETTER ARE IN MM.
 3. SIPL. - STEELCLAD INFRA PVT. LTD.

FOR CLIENT USE
1. APPROVED FABRICATION WORK MAY BE TAKEN UP.
2. TAKEN UP WITH COMMENTS, FABRICATION MAY BE
3. TO BE REBUILT AFTER INCORPORATING
COMMENTS FOR APPROVAL.
(PLEASE TICK '✓' THE APPROPRIATE ONE)
SEAL & SIGNATURE


Project:	M/s. BHARAT HEAVY ELECTRICALS LTD.
Building:	(CLOSED SHED WITH MM OFFICE AND C & I ROOM)
Drawing Title:	GENERAL ARRANGEMENT DRAWING
Comments:	*
Client:	M/s. BHARAT HEAVY ELECTRICALS LTD.

Drawn by:	WATER JOURNAL	Scale:	1:100	Date:	04.01.2011
Checked by:	LEADERS	Project No:	SIRV/7-008	Drawing No:	04-01
Approved by:	LEADERS	Project No:	SIRV/7-008	Project No:	04-01
Project:	M/s. BHARAT HEAVY ELECTRICALS LTD.	Project No:	SIRV/7-008	Project No:	04-01


NOTE:- This drawing is prepared by the client's representative, which is to be used for the purpose of the client's representative only. It is not to be used for any other purpose without the client's written consent. The client's representative shall be responsible for the accuracy of the data and the design and the construction of the building.

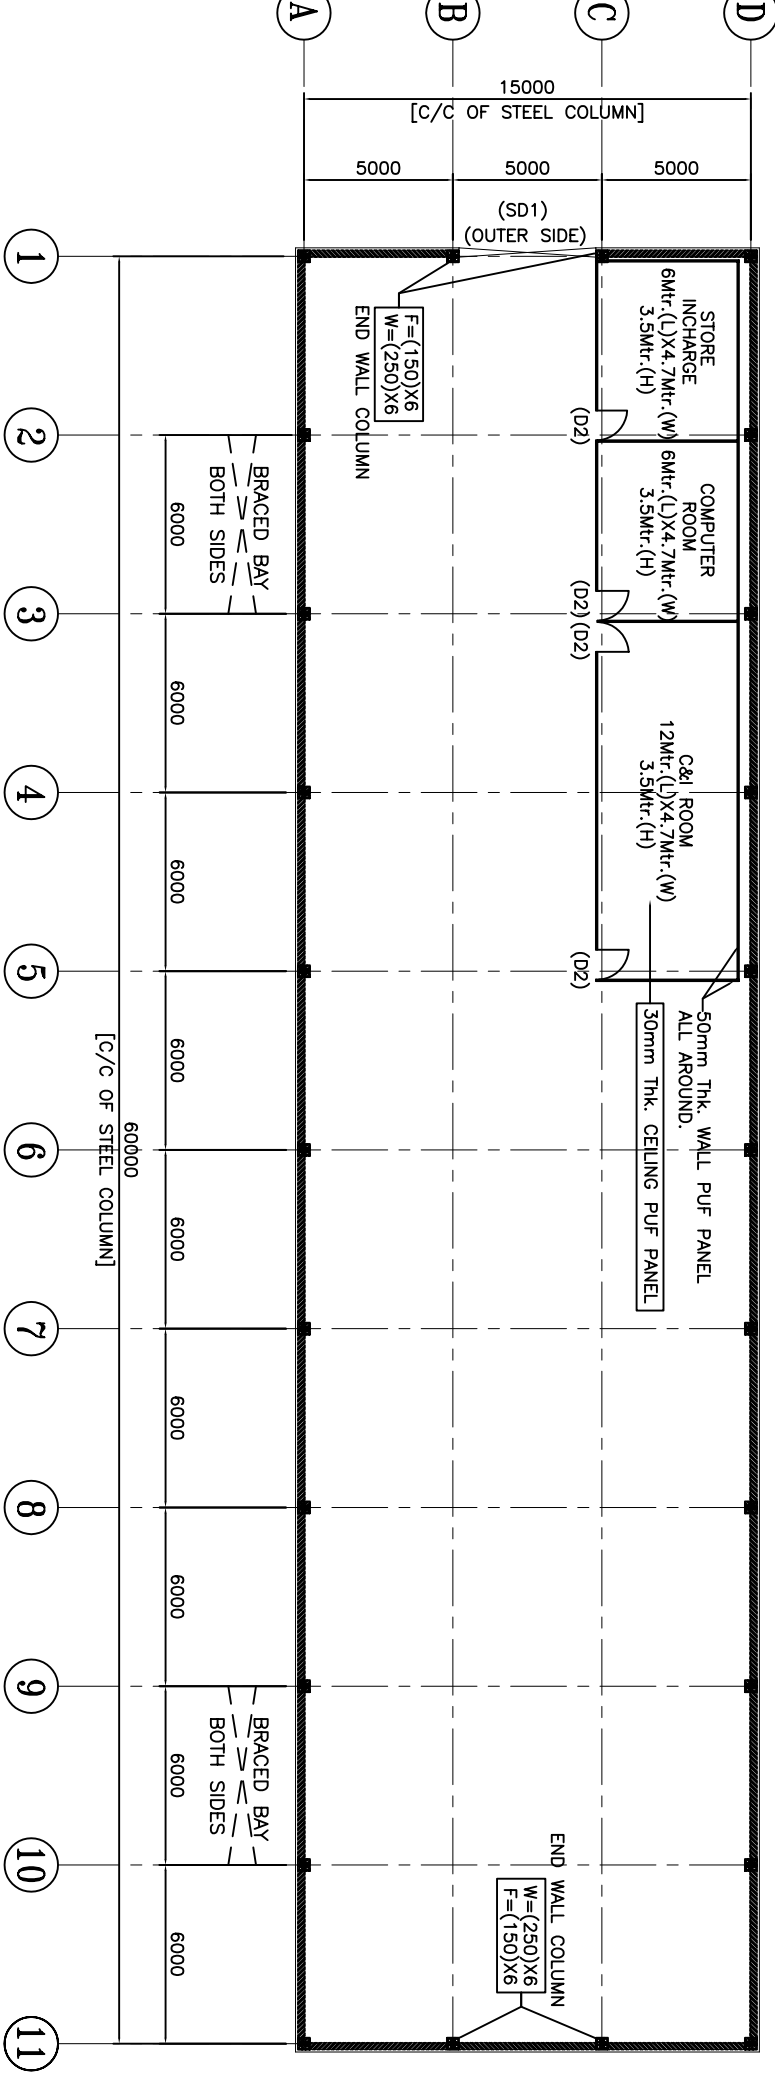


COLUMN LAYOUT PLAN

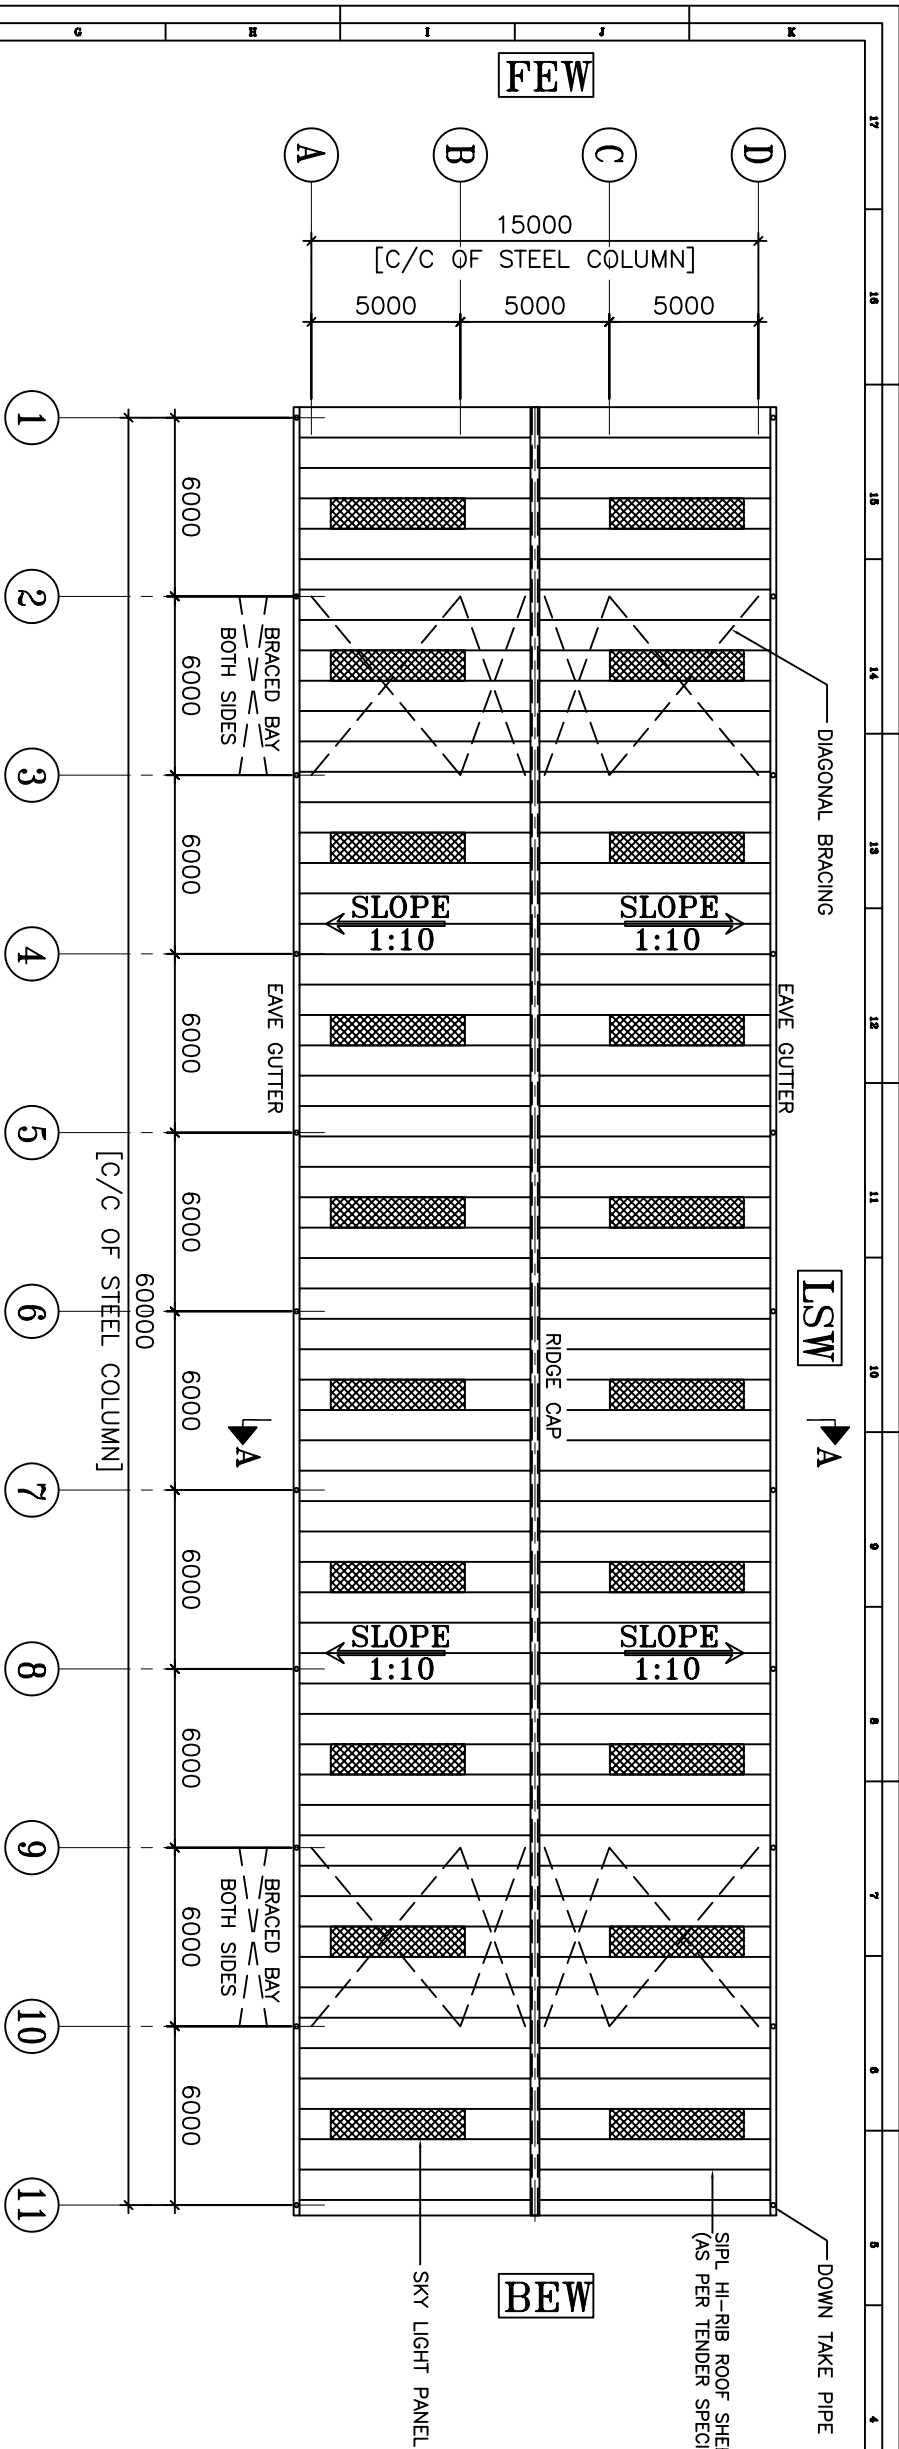

MATERIAL SPECIFICATIONS		1	2	3
1. ROOFING SHEET	0.75mm, 100% SRI, 100% COLOUR, COATED, 500 Mpa, STEEL (AS PER TENDER SPECIFICATIONS)			
2. WALL CLADDING	0.50mm, 100% SRI, 100% COLOUR, COATED, 500 Mpa, STEEL (AS PER TENDER SPECIFICATIONS)			
3. RAIL LIGHT PANEL	100% SRI, 100% COLOUR, COATED, 500 Mpa, STEEL (AS PER TENDER SPECIFICATIONS)			
4. GUTTER	100% SRI, 100% COLOUR, COATED, 500 Mpa, STEEL (AS PER TENDER SPECIFICATIONS)			
5. PLASTERING	100% SRI, 100% COLOUR, COATED, 500 Mpa, STEEL (AS PER TENDER SPECIFICATIONS)			
6. DOWN TAKE PIPE	100% SRI, 100% COLOUR, COATED, 500 Mpa, STEEL (AS PER TENDER SPECIFICATIONS)			
7. RIDGE TRUSS	100% SRI, 100% COLOUR, COATED, 500 Mpa, STEEL (AS PER TENDER SPECIFICATIONS)			
8. PLASTER OPENING	100% SRI, 100% COLOUR, COATED, 500 Mpa, STEEL (AS PER TENDER SPECIFICATIONS)			
9. TYPED TEXT	100% SRI, 100% COLOUR, COATED, 500 Mpa, STEEL (AS PER TENDER SPECIFICATIONS)			

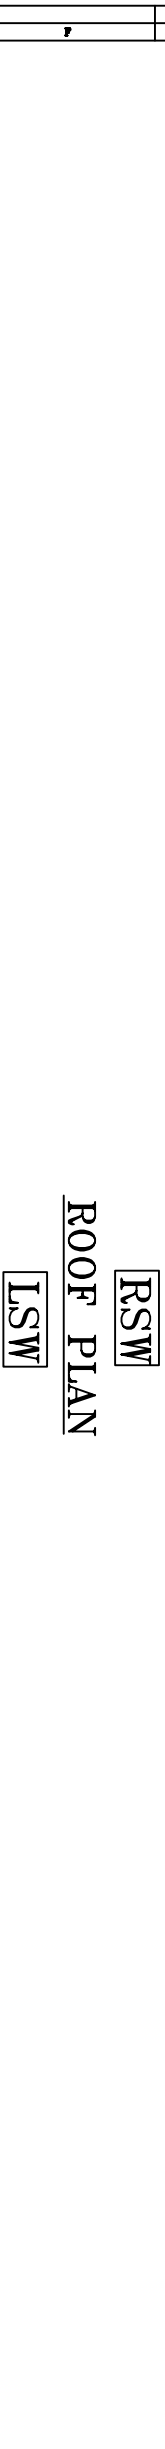

MATERIAL SPECIFICATIONS		1	2	3
1. ROOFING SHEET	0.75mm, 100% SRI, 100% COLOUR, COATED, 500 Mpa, STEEL (AS PER TENDER SPECIFICATIONS)			
2. WALL CLADDING	0.50mm, 100% SRI, 100% COLOUR, COATED, 500 Mpa, STEEL (AS PER TENDER SPECIFICATIONS)			
3. RAIL LIGHT PANEL	100% SRI, 100% COLOUR, COATED, 500 Mpa, STEEL (AS PER TENDER SPECIFICATIONS)			
4. GUTTER	100% SRI, 100% COLOUR, COATED, 500 Mpa, STEEL (AS PER TENDER SPECIFICATIONS)			
5. PLASTERING	100% SRI, 100% COLOUR, COATED, 500 Mpa, STEEL (AS PER TENDER SPECIFICATIONS)			
6. DOWN TAKE PIPE	100% SRI, 100% COLOUR, COATED, 500 Mpa, STEEL (AS PER TENDER SPECIFICATIONS)			
7. RIDGE TRUSS	100% SRI, 100% COLOUR, COATED, 500 Mpa, STEEL (AS PER TENDER SPECIFICATIONS)			
8. PLASTER OPENING	100% SRI, 100% COLOUR, COATED, 500 Mpa, STEEL (AS PER TENDER SPECIFICATIONS)			
9. TYPED TEXT	100% SRI, 100% COLOUR, COATED, 500 Mpa, STEEL (AS PER TENDER SPECIFICATIONS)			

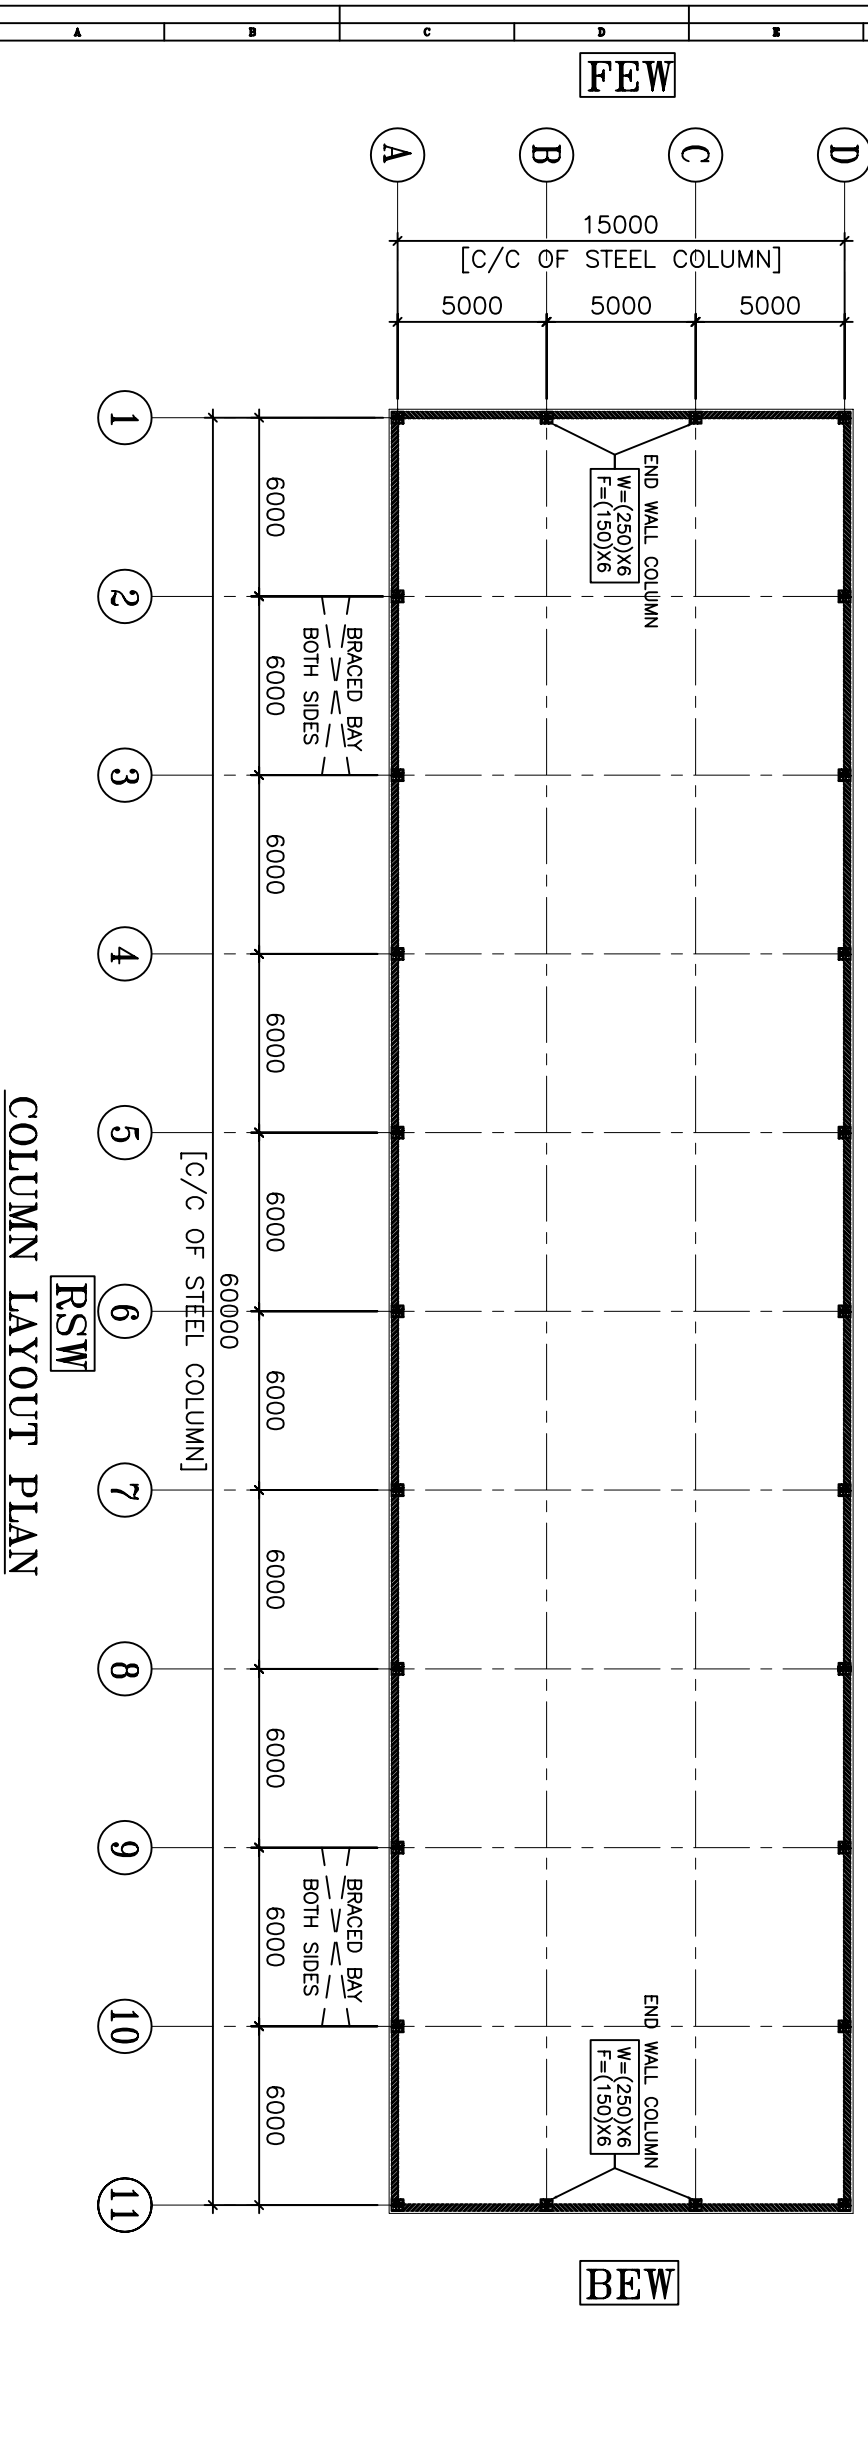

MATERIAL SPECIFICATIONS		1	2	3
1. ROOFING SHEET	0.75mm, 100% SRI, 100% COLOUR, COATED, 500 Mpa, STEEL (AS PER TENDER SPECIFICATIONS)			
2. WALL CLADDING	0.50mm, 100% SRI, 100% COLOUR, COATED, 500 Mpa, STEEL (AS PER TENDER SPECIFICATIONS)			
3. RAIL LIGHT PANEL	100% SRI, 100% COLOUR, COATED, 500 Mpa, STEEL (AS PER TENDER SPECIFICATIONS)			
4. GUTTER	100% SRI, 100% COLOUR, COATED, 500 Mpa, STEEL (AS PER TENDER SPECIFICATIONS)			
5. PLASTERING	100% SRI, 100% COLOUR, COATED, 500 Mpa, STEEL (AS PER TENDER SPECIFICATIONS)			
6. DOWN TAKE PIPE	100% SRI, 100% COLOUR, COATED, 500 Mpa, STEEL (AS PER TENDER SPECIFICATIONS)			
7. RIDGE TRUSS	100% SRI, 100% COLOUR, COATED, 500 Mpa, STEEL (AS PER TENDER SPECIFICATIONS)			
8. PLASTER OPENING	100% SRI, 100% COLOUR, COATED, 500 Mpa, STEEL (AS PER TENDER SPECIFICATIONS)			
9. TYPED TEXT	100% SRI, 100% COLOUR, COATED, 500 Mpa, STEEL (AS PER TENDER SPECIFICATIONS)			

FOR CLIENT USE	
1. APPROVED: FABRICATION WORK MAY BE TAKEN UP.	
2. APPROVED: WITH COMMENTS, FABRICATION MAY BE TAKEN UP INCORPORATING COMMENTS.	
3. TO BE REBUILT/REPAIRED AFTER INCORPORATING COMMENTS FOR APPROVAL.	

(PLEASE TICK ' ' THE APPROPRIATE ONE)

SEAL & SIGNATURE

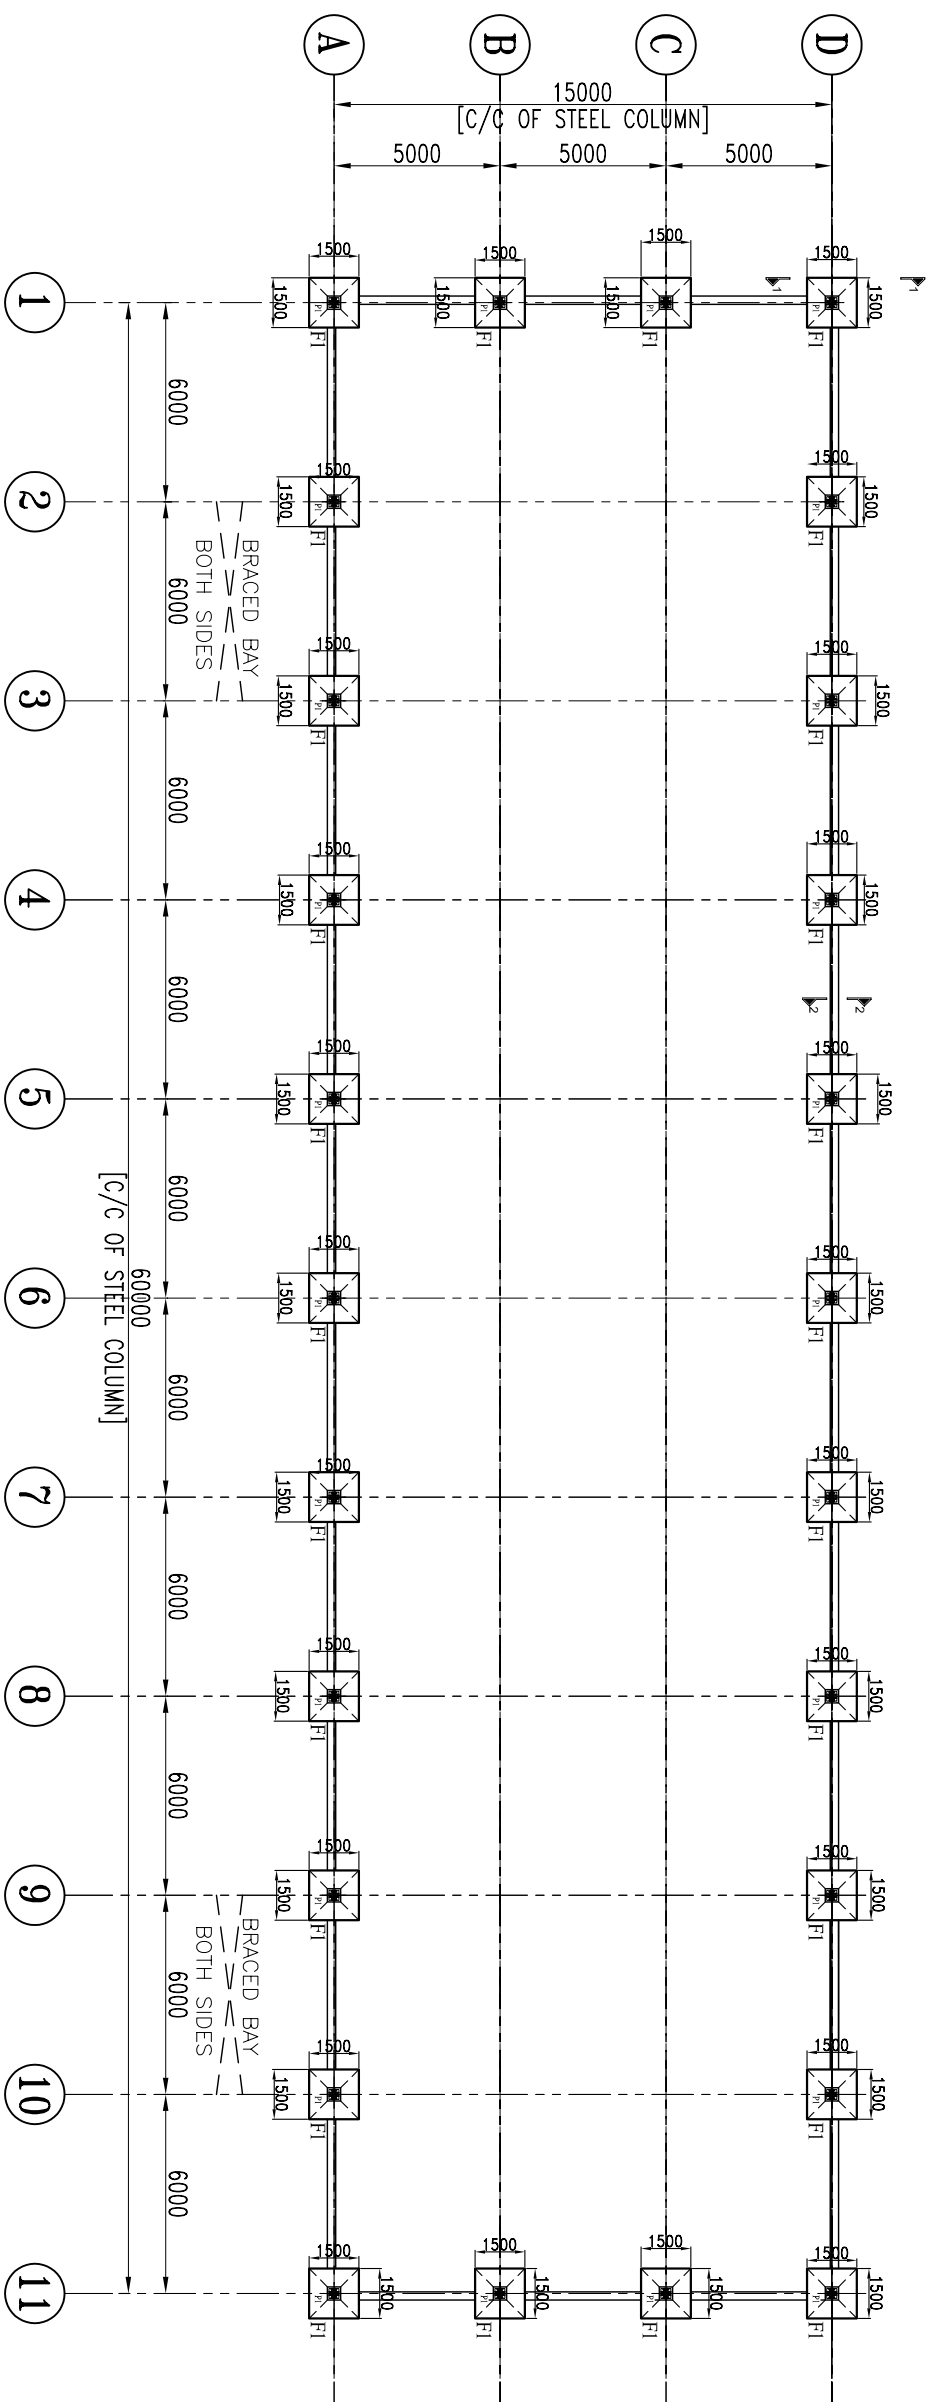

COLUMN LAY OUT & FOUNDATION PLAN
OF CLOSED SHED

SIDE WALL PEDESTAL DETAIL

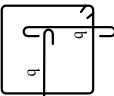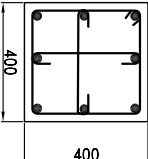C.MIX:--	M-20
TIES	
MAIN BARS	4-16φ+4-12φ(b)
SIZE	400X400
TIES	8φ @200 C/C (2 SETS)
SHAPE	
DETAIL NAME.	P 1

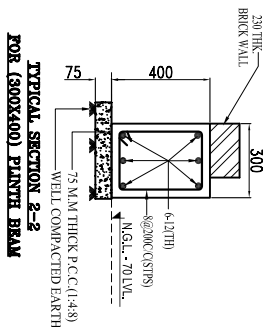


NOTES:-

* MINIMUM DISTANCE 6mtr. (C/C STEEL COLUMN) SHOULD BE MAINTAINED BETWEEN TWO BUILDINGS IN A SAME ROW.

FOOTING DETAIL CONC MIX. (M-20)			
SR./NO.	FOOTING SIZE	REINFORCEMENT	
		TOP REINF.	BOTTOM REINF.
F1	1500x1500	10 mm 200 C/C BOTHWAYS	12 mm 200 C/C BOTHWAYS

[illegible]

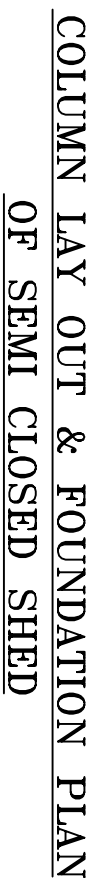

TYPICAL SECTION 2-2
FOR (300X400) PRECAST BEAM

230 THICK BRICK WALL

300

400

75

75 MM THICK P.C.C. (1:4:8)

WELL COMPACTED EARTH


6-#20 (STS)

6-#17 (H)

N.G.L. - 70 LVL


NOTES:-



[illegible]

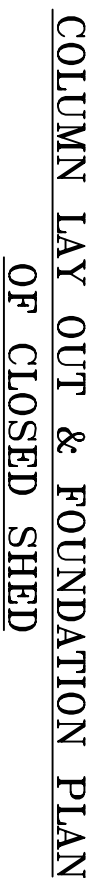

NOTES:-

* MINIMUM DISTANCE 6Mtr. (C/C STEEL COLUMN) SHOULD BE MAINTAINED BETWEEN TWO BUILDINGS IN A SAME ROW.

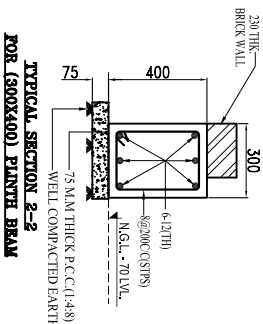[illegible]

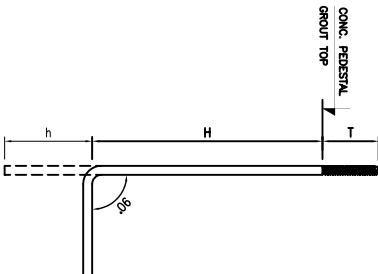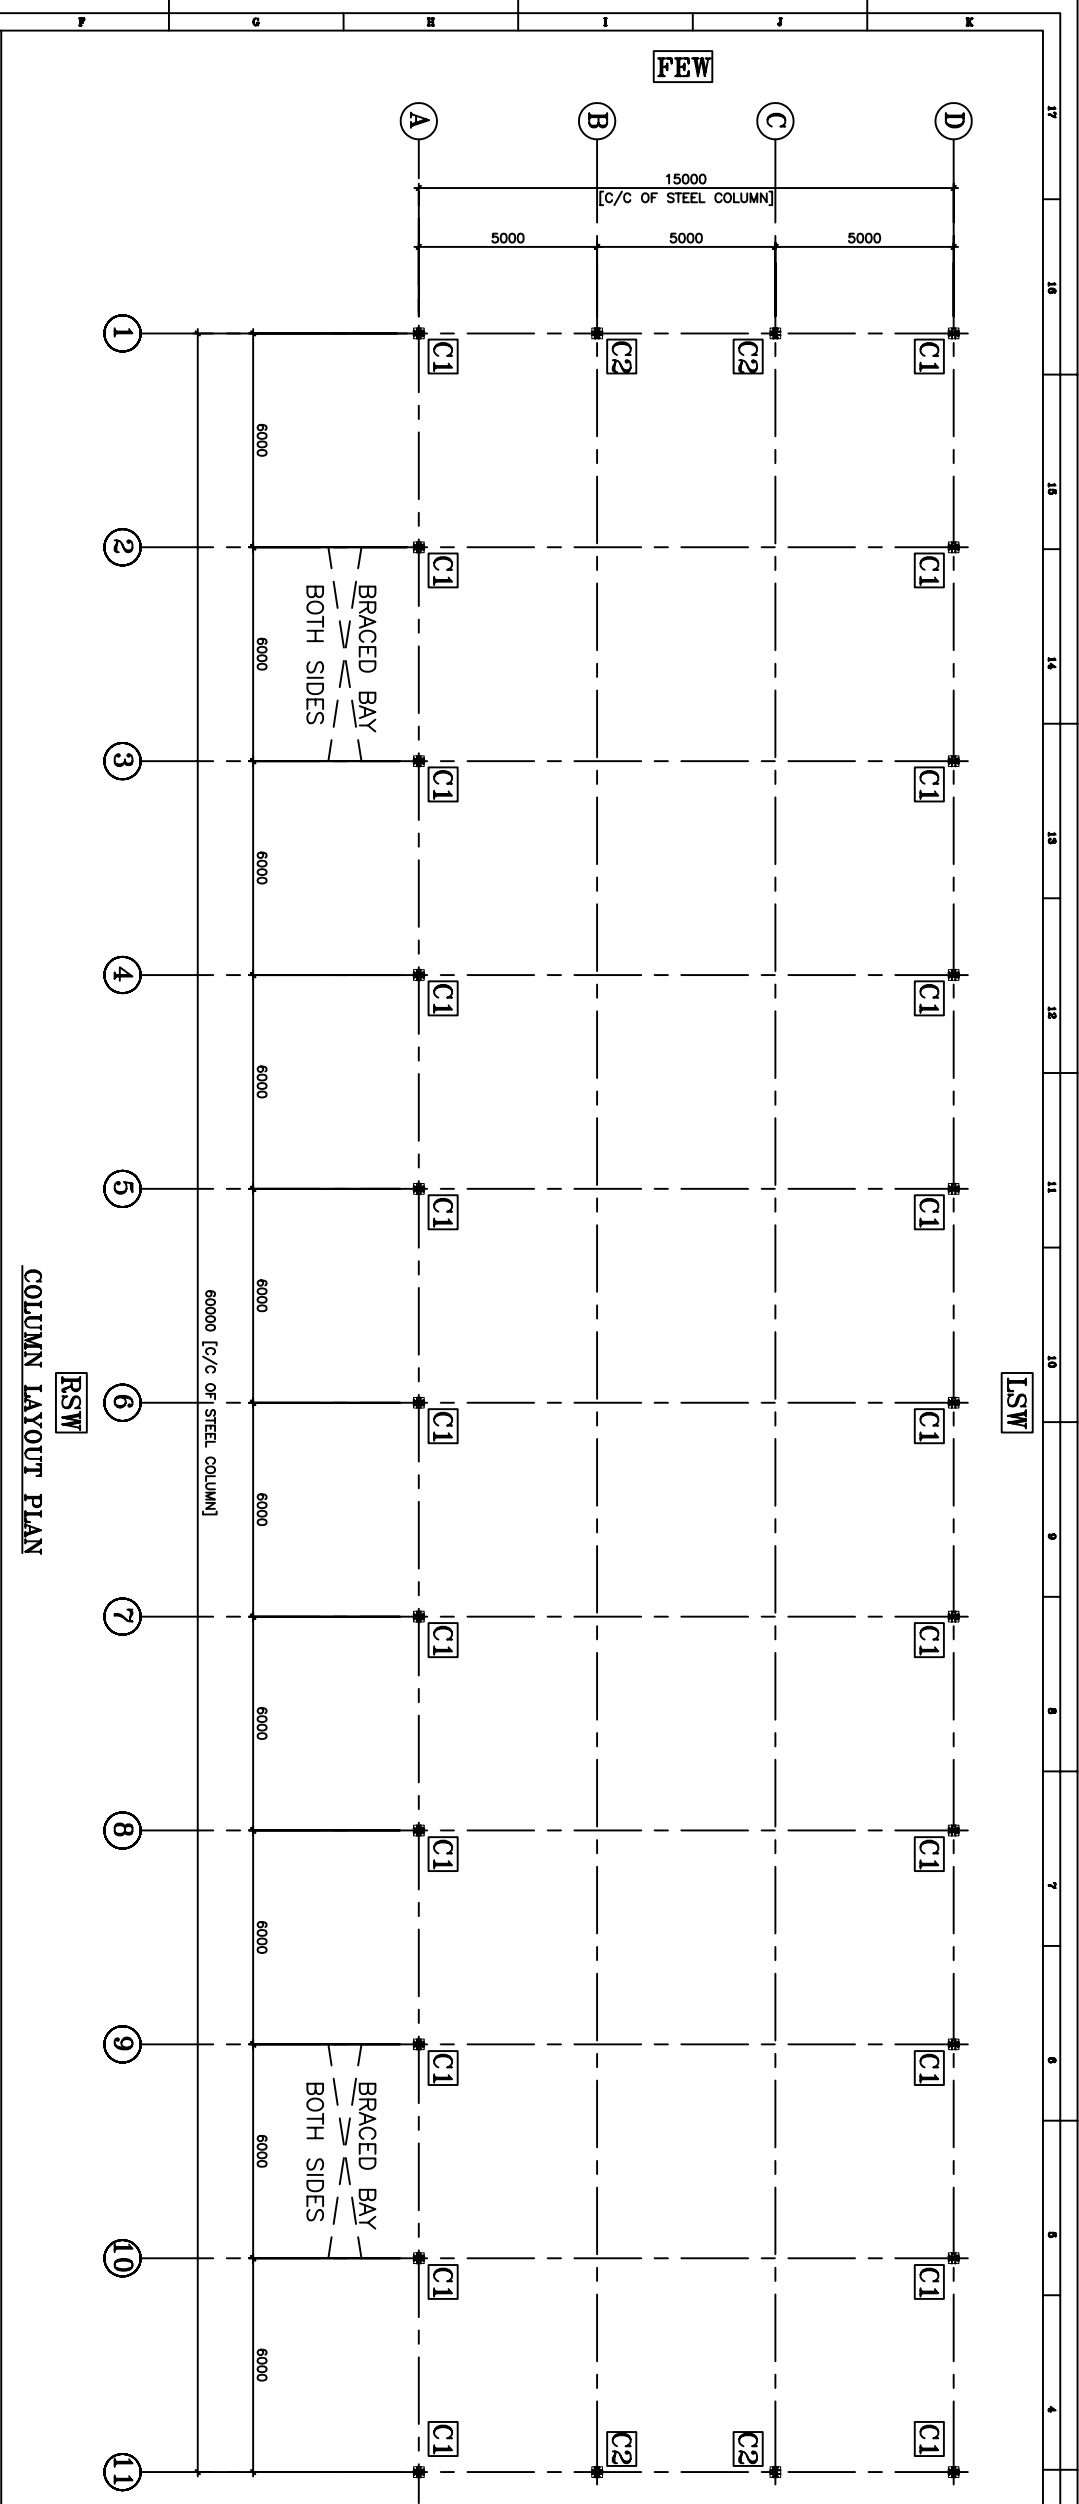

ANCHOR BOLT SCHEDULE						
BOLT DESCRIPTION	USAGE	QA	H	h	T	
AB 20x750	END FRAME	20	750	150	100	
AB 20x750	MAIN FRAME	20	750	150	100	

T=THREADED LENGTH

FOR CLIENT USE

1. APPROVED: FABRICATION WORK MAY BE TAKEN UP.
2. APPROVED WITH COMMENTS: FABRICATION MAY BE TAKEN UP INCORPORATING COMMENTS.
3. TO BE RESUBMITTED AFTER INCORPORATING COMMENTS FOR APPROVAL.

(PLEASE TICK '✓' THE APPROPRIATE ONE)

SEAL & SIGNATURE

NOTES:-
1. ALL DIMENSIONS ARE IN MM.

REVISION	DATE	BY	REASON
1	04.01.2011	AKASH	FOR APPROVAL
2	04.01.2011	AKASH	FOR APPROVAL
3	04.01.2011	AKASH	FOR APPROVAL


Project: **M/s. BHARAT HEAVY ELECTRICALS LTD.**

MAINTENANCE SHEED WITH KM OFFICE AND C & I ROOM
(CLOSED SHEED WITH KM OFFICE AND C & I ROOM)
ANCHOR BOLT DRAWING
(SECTION & DETAILS)

Checked: **M/s. BHARAT HEAVY ELECTRICALS LTD.**

STEELCLAD INFRA PRIVATE LIMITED.
46 ANSAL PLAZA, VAISHALI,
E-mail: business@steelclad.in
Ph-01204957400 FAX-1204957408

NOTE:-
1. All dimensions are in mm.
2. All dimensions are in mm.
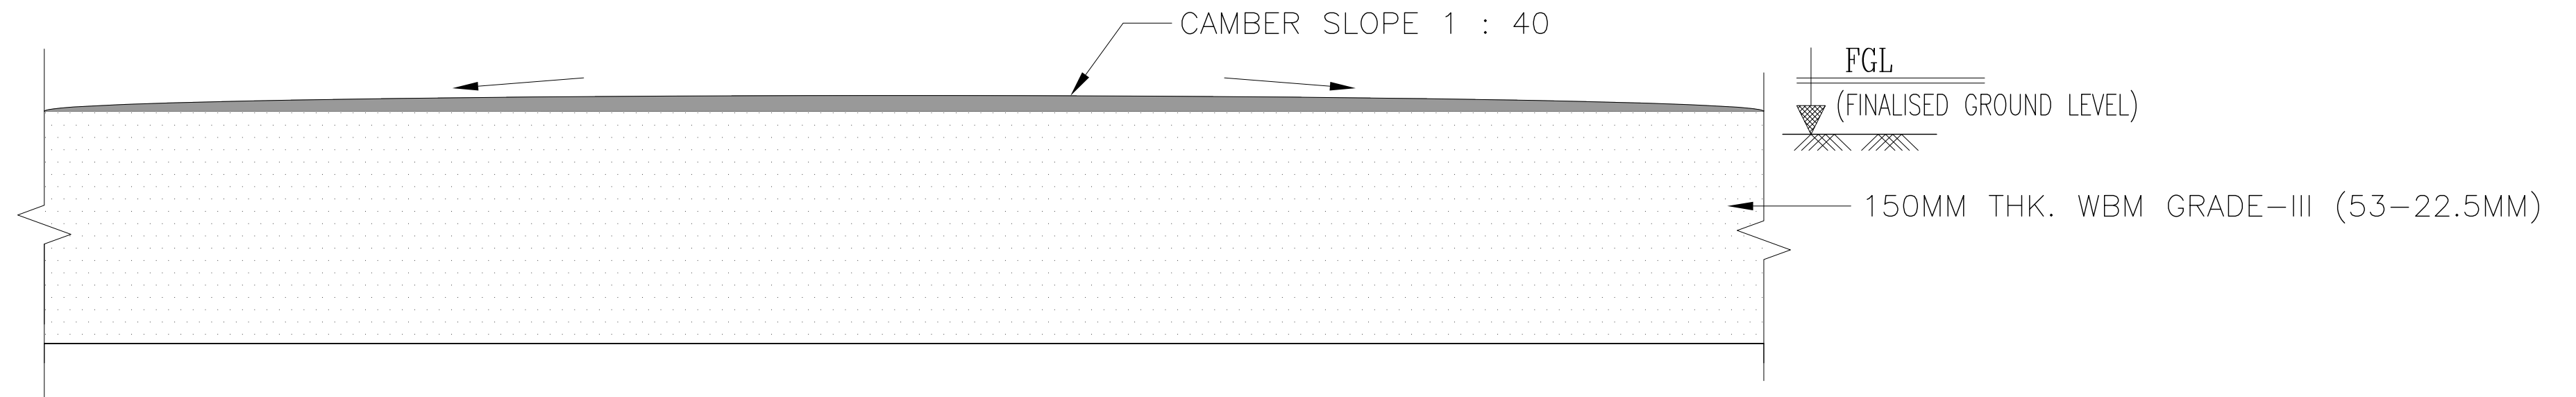


CONCRETE RAISED PLATFORM

NOTES:

1. FLY ASH MIX WITH CEMENT. (90% FLY ASH WITH 10% CEMENT)
2. ROLLER COMPACTED CONCRETE WITH ABOVE SPECIFICATION SHALL BE USED FOR CONCRETE RAISED PLATFORM.

CONTRACTOR  BARHAT HEAVY ELECTRICALS LTD POWER SECTOR					NAME DATE	
TITLE CONCRETE RAISED PLATFORM SCALE					DRN	
					DSN	
					CHD	
					APPD	
DRAWING NO. RELEASED FOR ☐ PRELIMINARY ☐ TENDER ☐ INFORMATION ☐ APPROVAL ☐ CONSTRUCTION					SHEET OF PROJ.	
					REV. 	

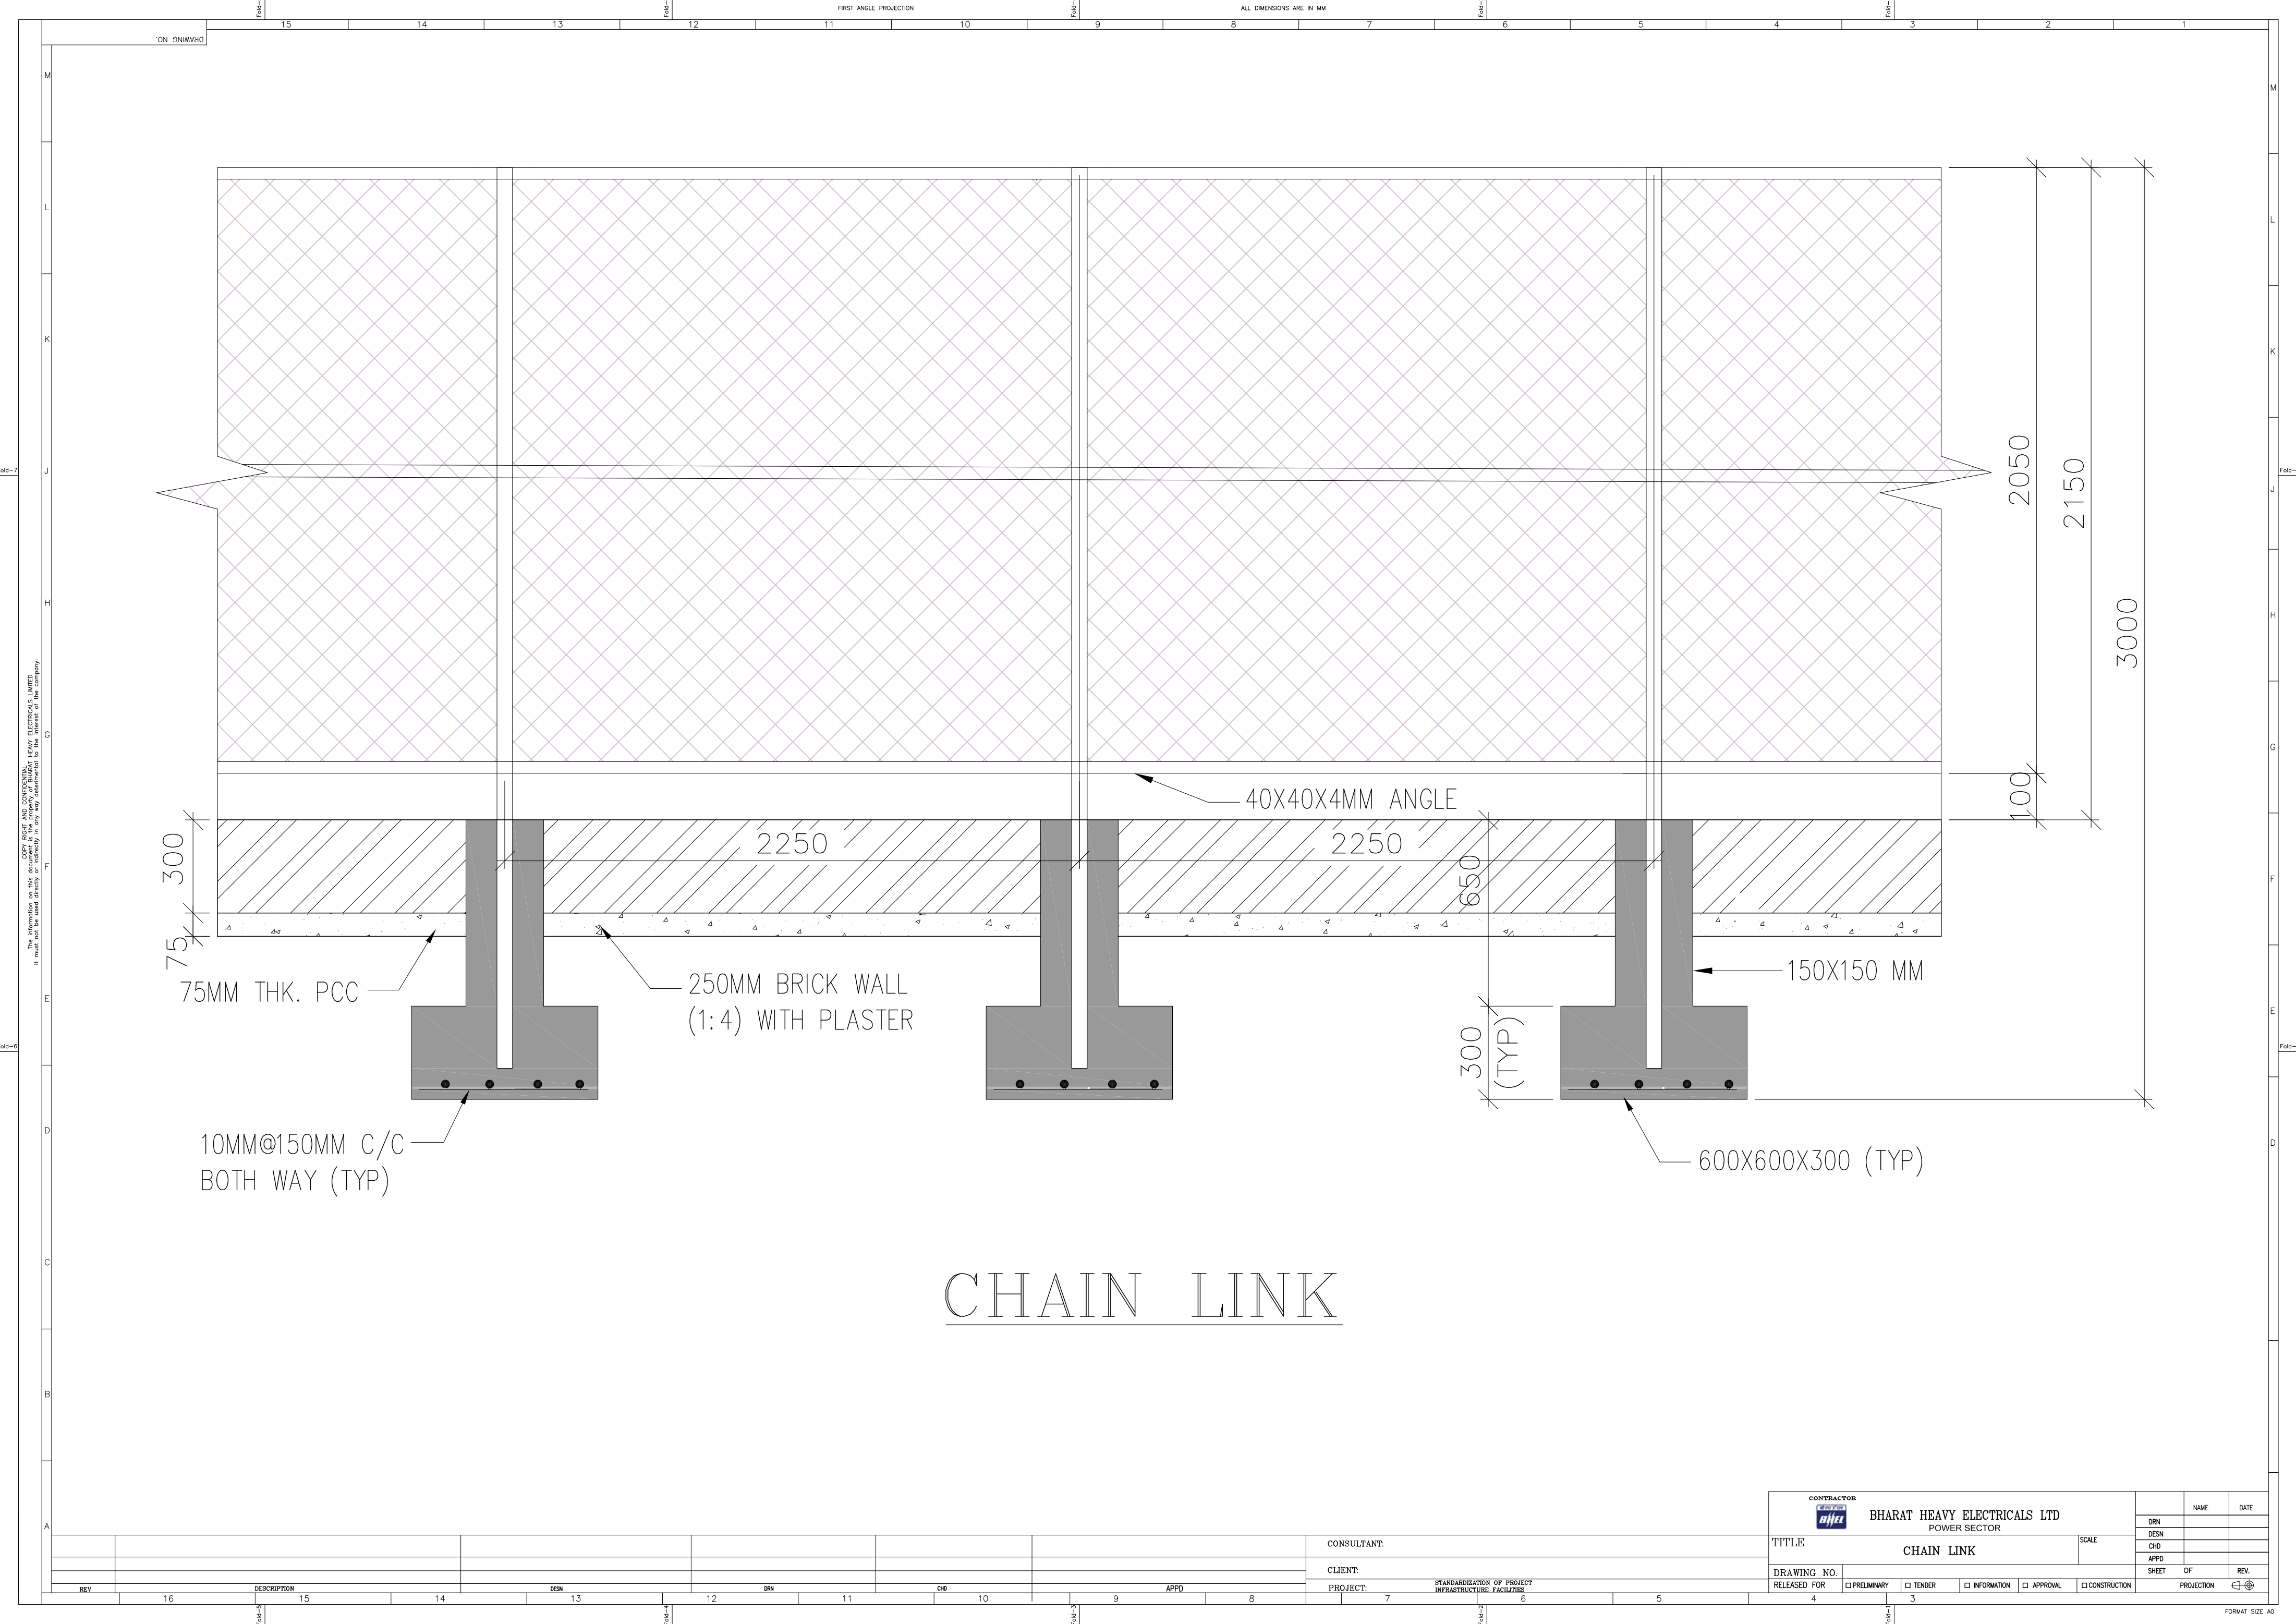

CHAIN LINK

CONTRACTOR		BHARAT HEAVY ELECTRICALS LTD		NAME	DATE
POWER SECTOR		CHAIN LINK		DRN	
TITLE		SCALE		DESIGN	
DRAWING NO.		SHEET		CHD	
RELEASED FOR		OF		APPD	
☐ PRELIMINARY		☐ TENDER		REV.	
☐ INFORMATION		☐ APPROVAL		PROJECTION	
☐ CONSTRUCTION					


CONSULTANT:

CLIENT:

PROJECT:


STANDARDIZATION OF PROJECT
INFRASTRUCTURE FACILITIES

REV	DESCRIPTION	DESIGN	DRN	CHD	APPD
16					

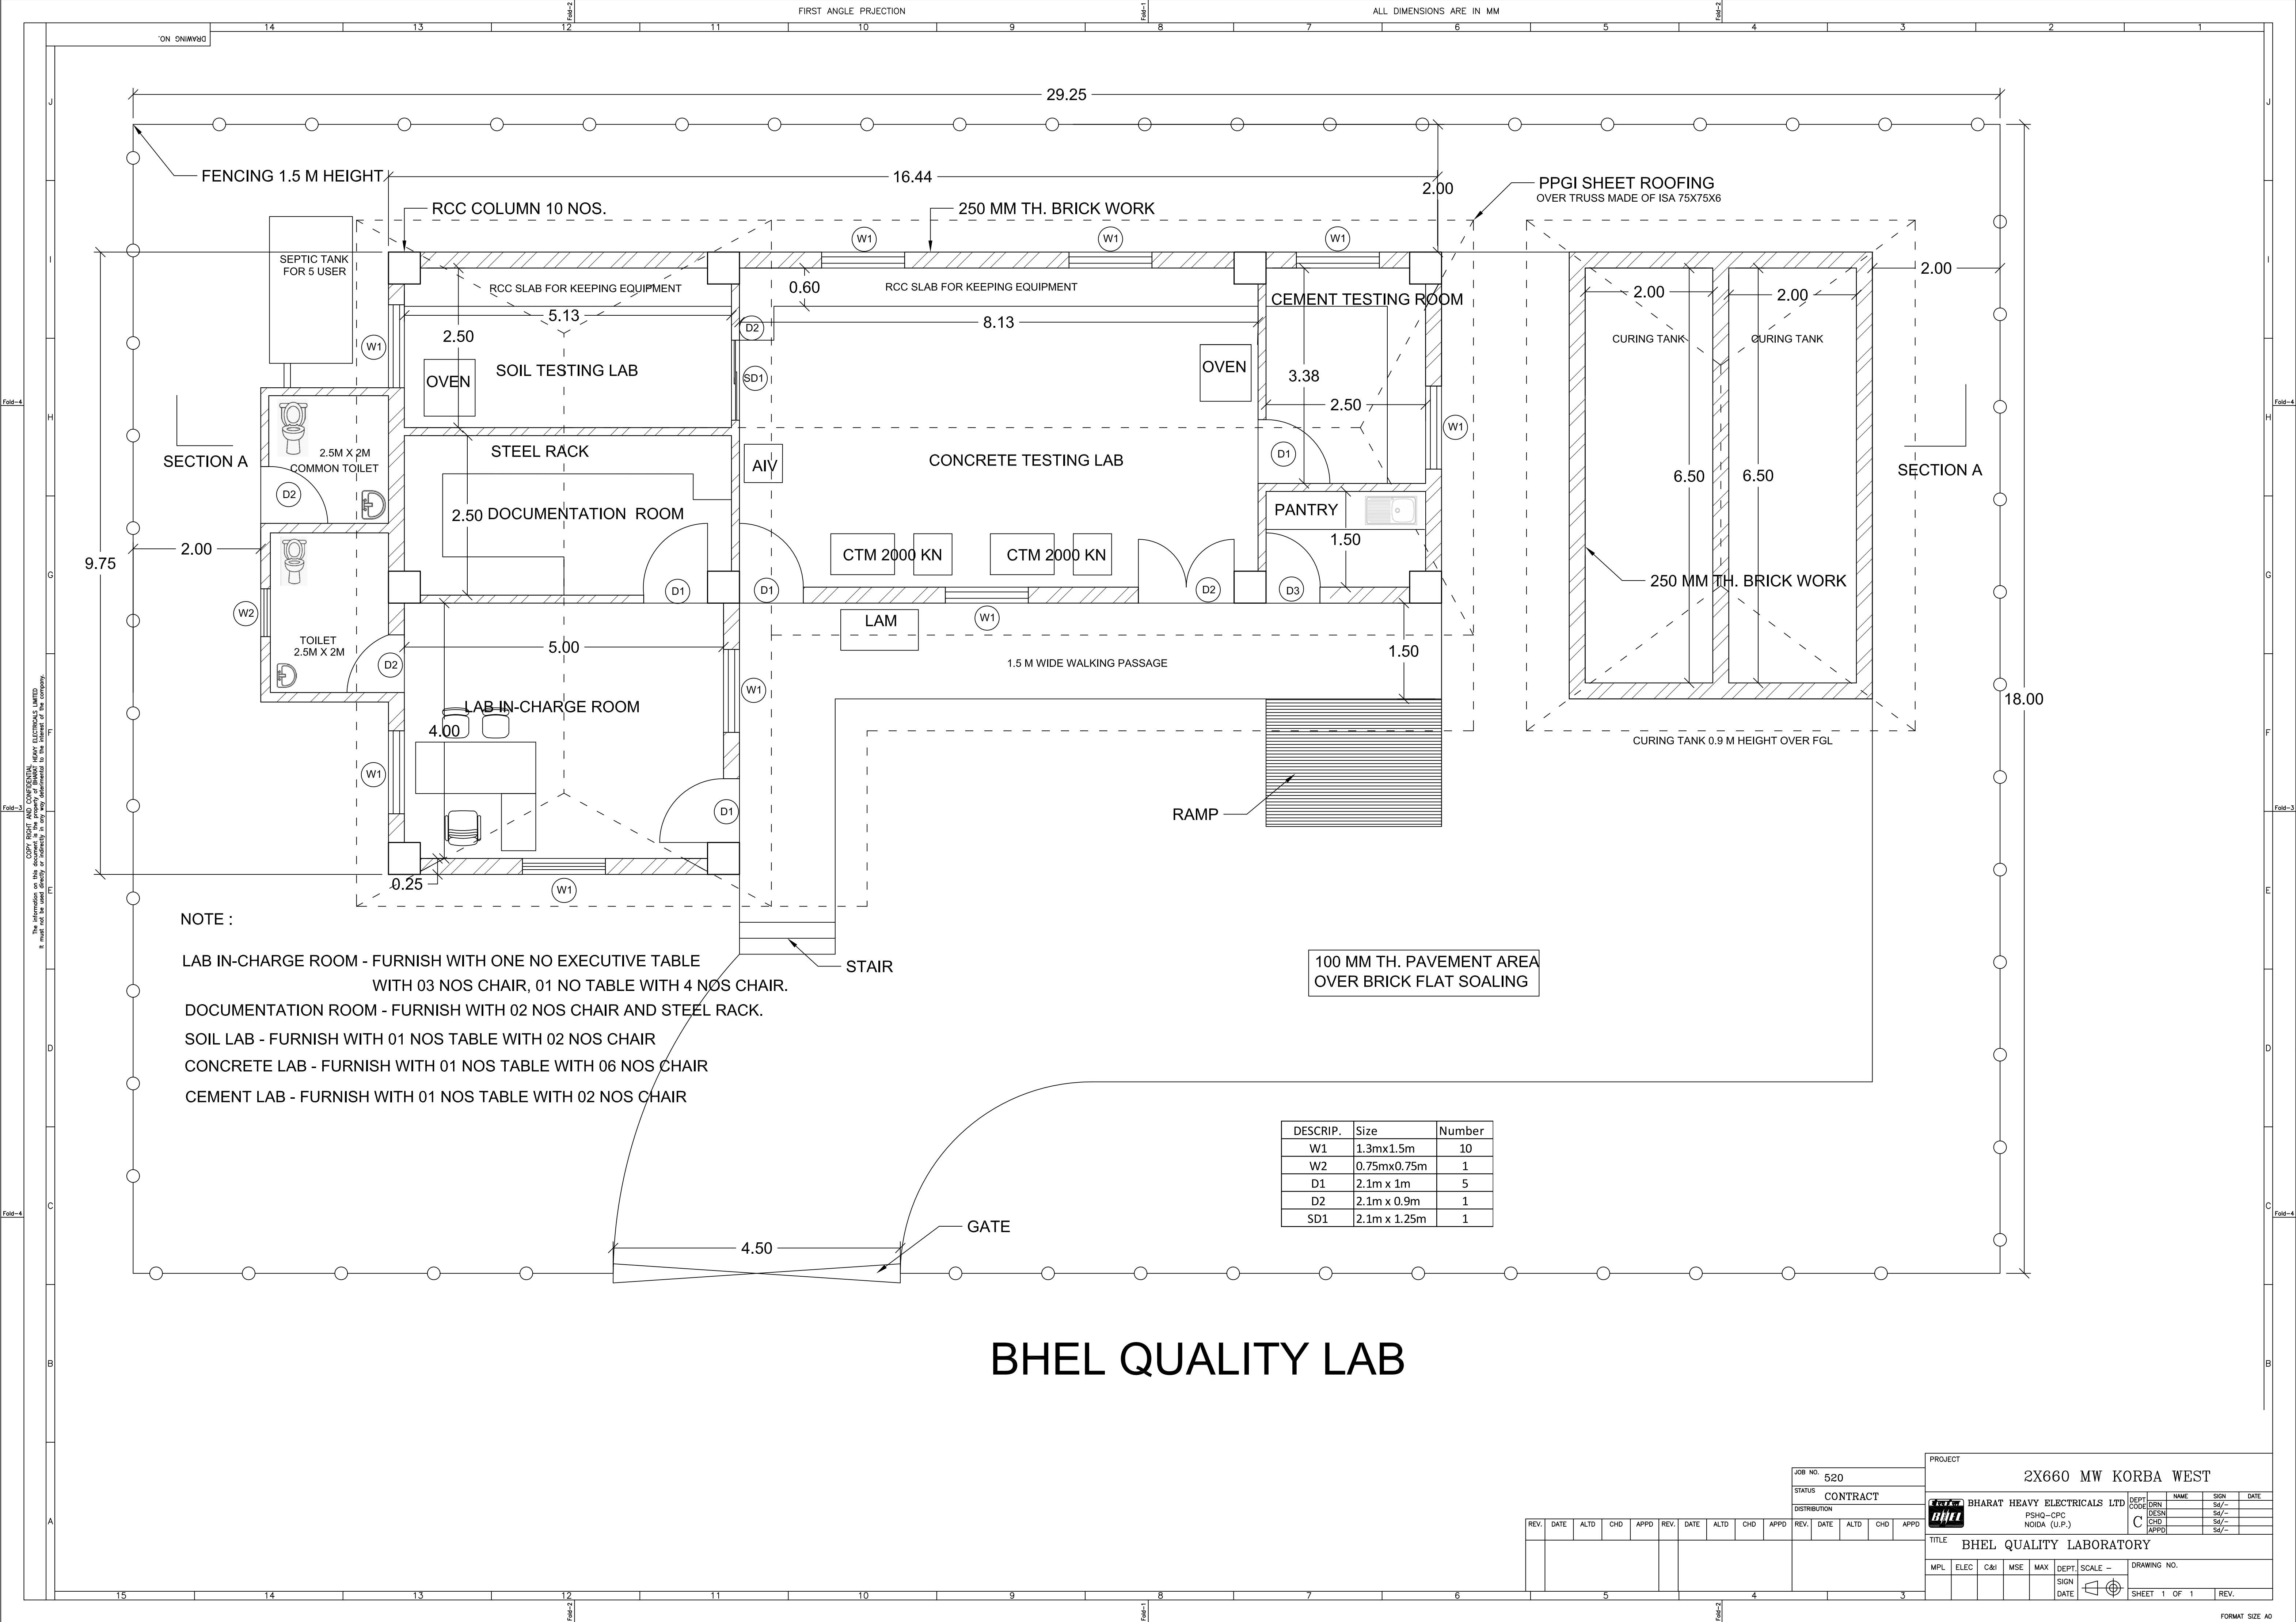

BHEL QUALITY LAB

JOB NO. 520												PROJECT 2X660 MW KORBA WEST											
STATUS CONTRACT												BHARAT HEAVY ELECTRICALS LTD											
DISTRIBUTION												PSHQ-CPC NOIDA (U.P.)											
REV. DATE ALTD CHD APPD												DEPT. CODE NAME SIGN DATE											
REV. DATE ALTD CHD APPD												C DESN SD/-											
REV. DATE ALTD CHD APPD												CHD APPD SD/-											
TITLE BHEL QUALITY LABORATORY												DRAWING NO.											
MPL ELEC C&I MSE MAX DEPT. SCALE -												SHEET 1 OF 1 REV.											
SIGN DATE												FORMAT SIZE A0											

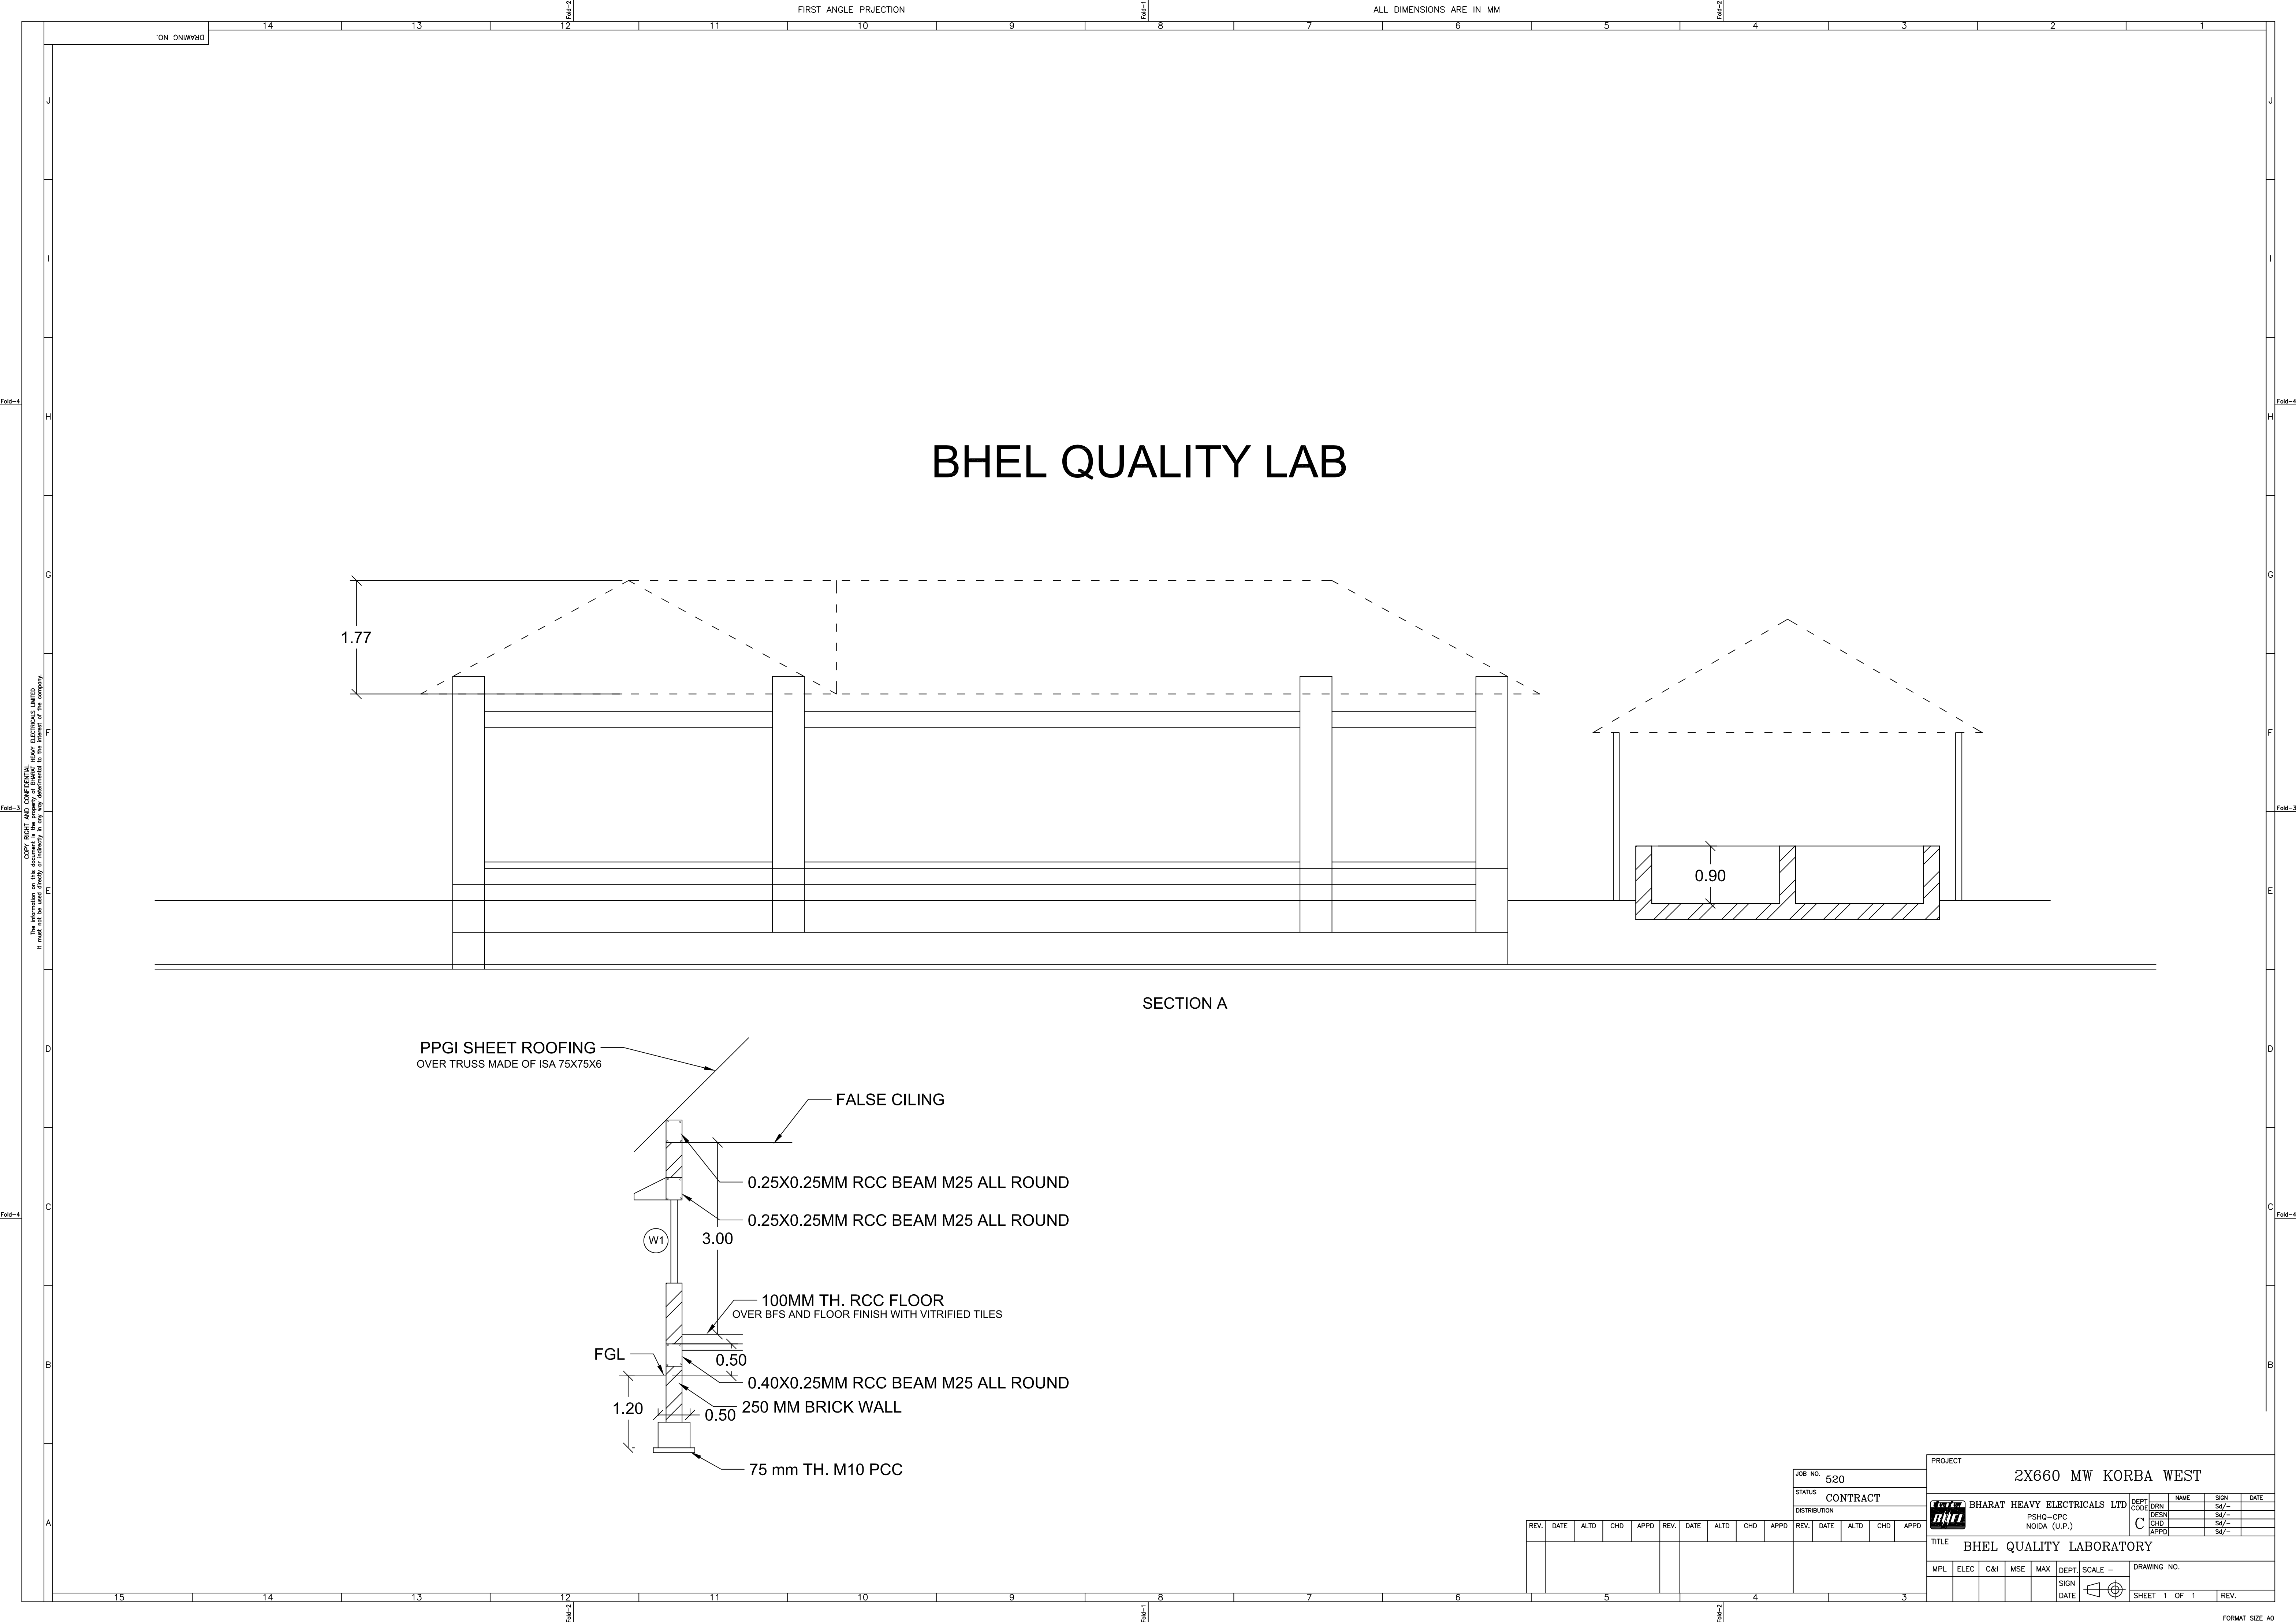

JOB NO. 520
STATUS CONTRACT

PROJECT 2X660 MW KORBA WEST


BHARAT HEAVY ELECTRICALS LTD	DEPT	NAME	SIGN	DATE
	CODE	DRN	Sd/-	
	DESN	Sd/-		
	CHD	Sd/-		
	APPD	Sd/-		

TITLE BHEL QUALITY LABORATORY

MPL	ELEC	C&I	MSE	MAX	DEPT	SCALE	DRAWING NO.
					SIGN		
					DATE		

SHEET 1 OF 1 REV.


FORMAT SIZE A0

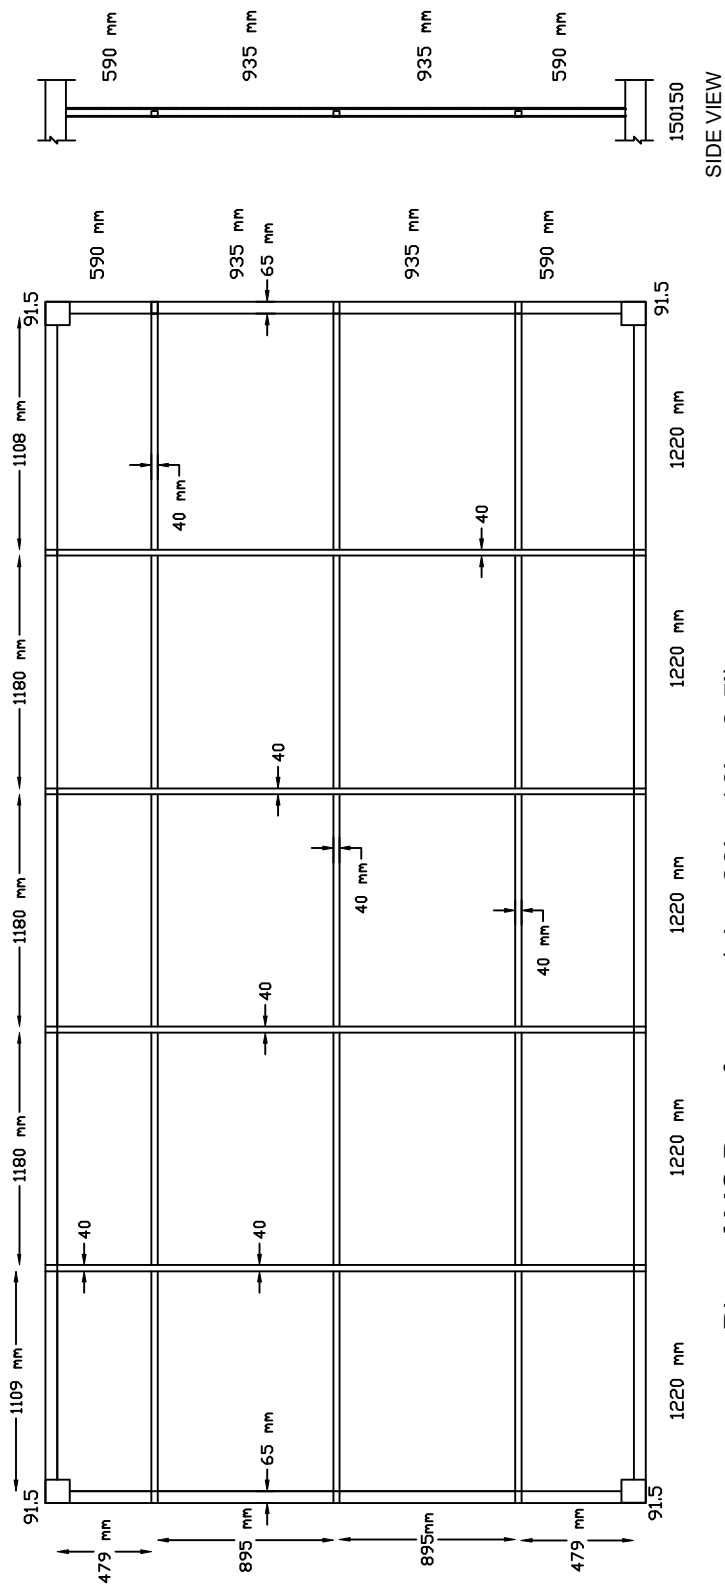


Plan of MS Base frame (size 20' x 10' x 8.5')



Material of MS Base frame (150mm x 65mm x 2.5mm thick) & RHS (Rolled Hollow Section) --- 80mm x 40mm x 2.5mm thick

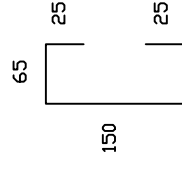


Drawing Title - MS Base frame Size - 20' x 10' x 8.5'

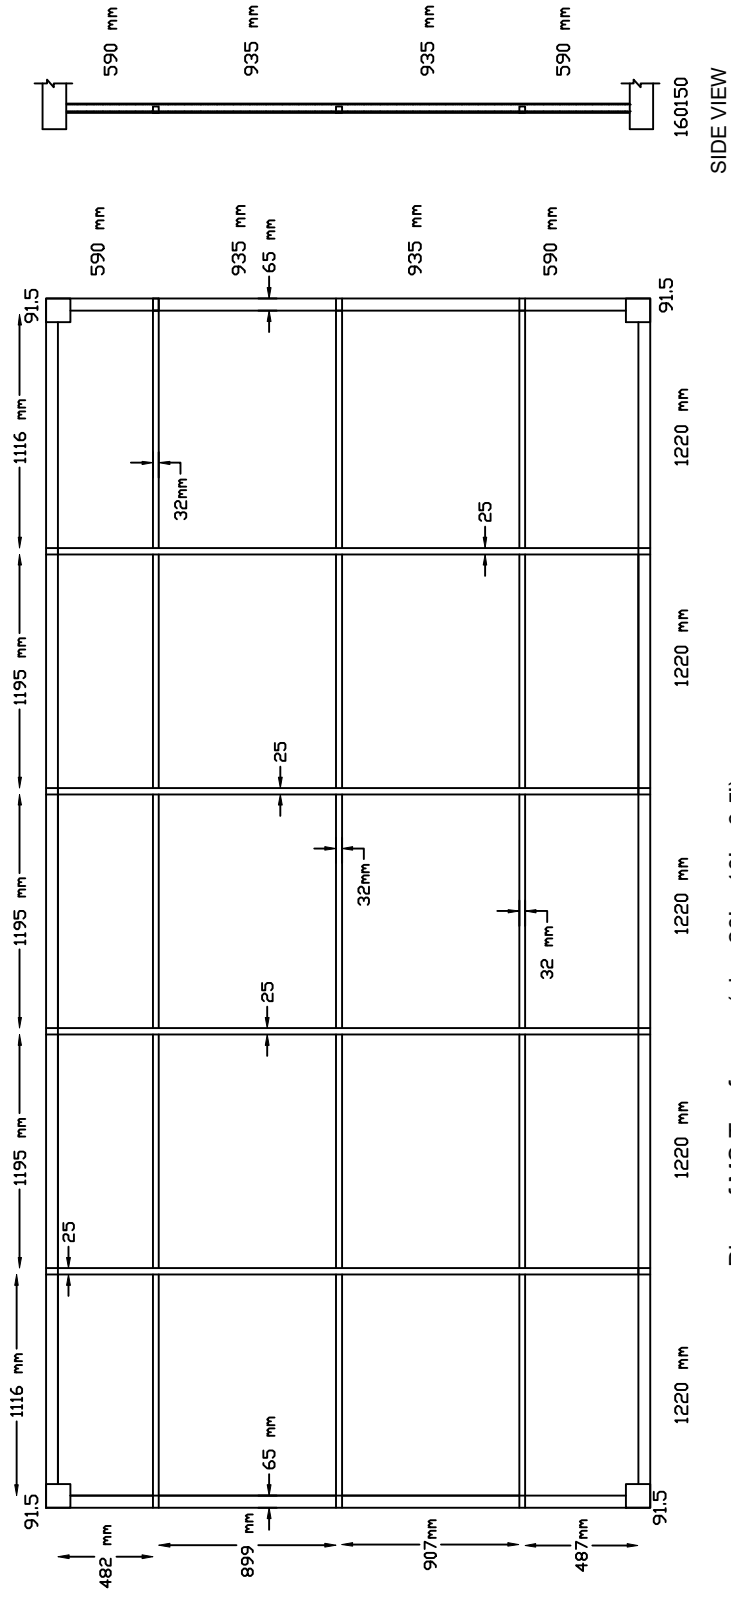



Material of MS Top frame (150mm x 65mm x 2.5mm thick) & RHS (Rolled Hollow Section) --- 50mm x 25mm x 2.5mm thick SHS (Square Hollow section) ---- 32mm x 32mm x 2.0mm thick

Drawing Title - MS Top frame Size - 20' x 10' x 8.5'

C. SECTION
DETAILS

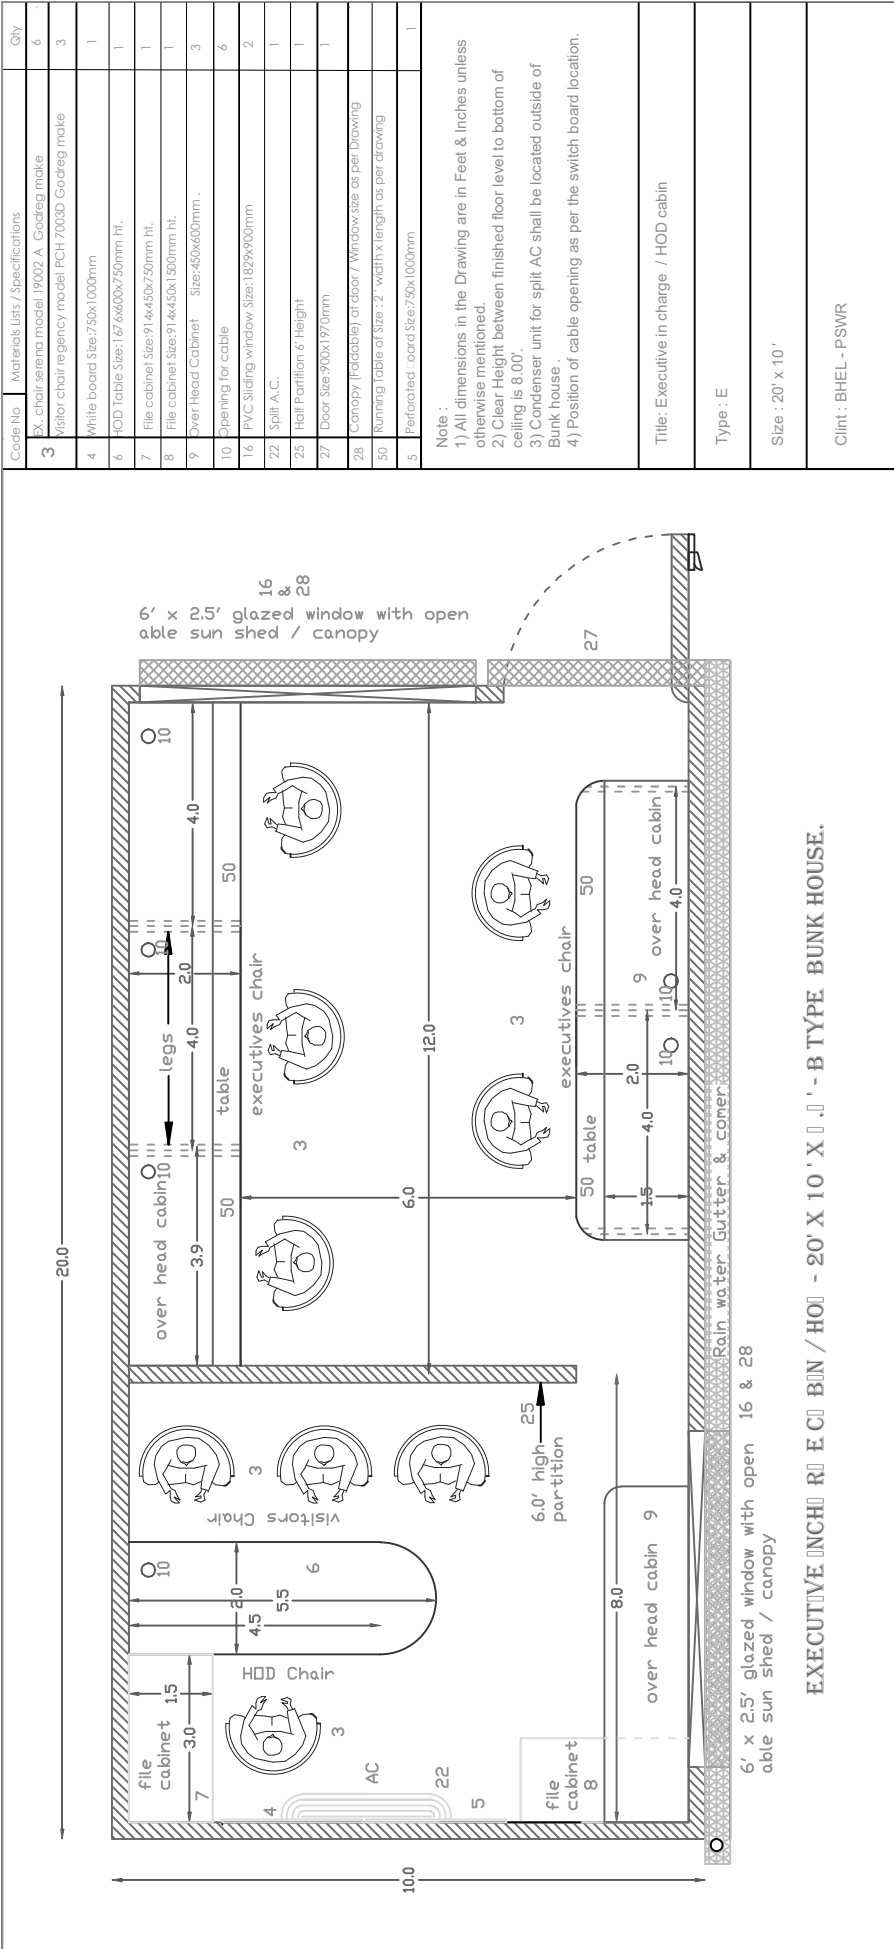

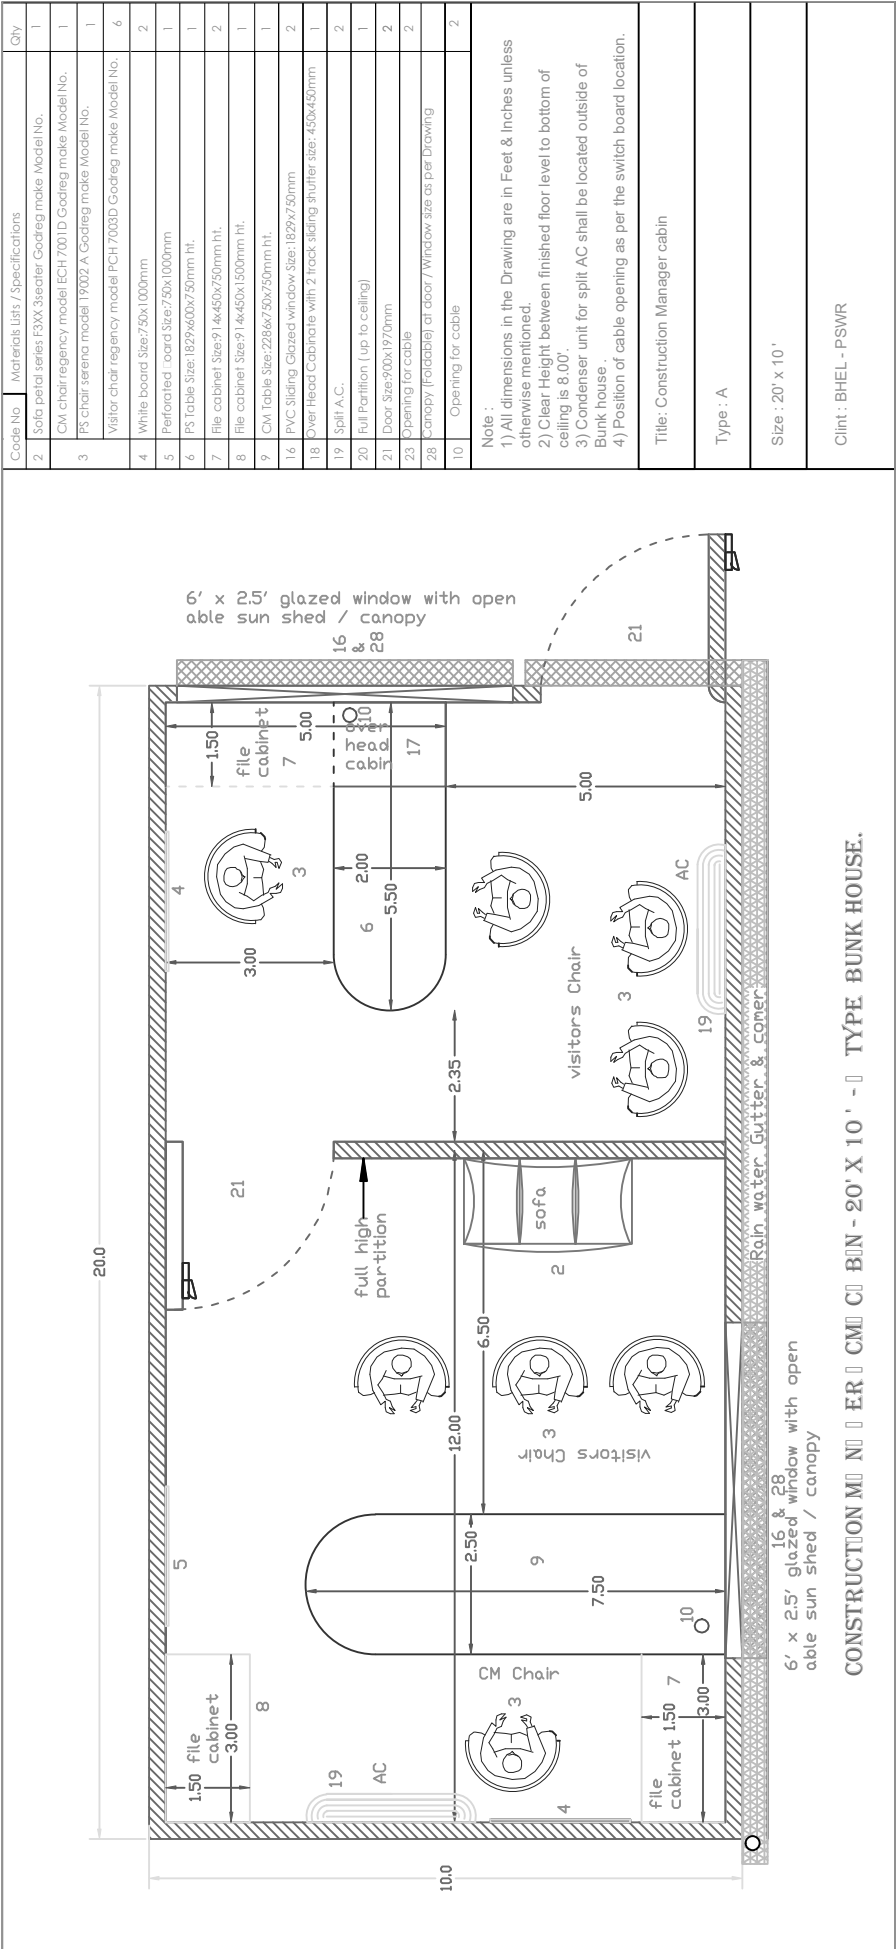

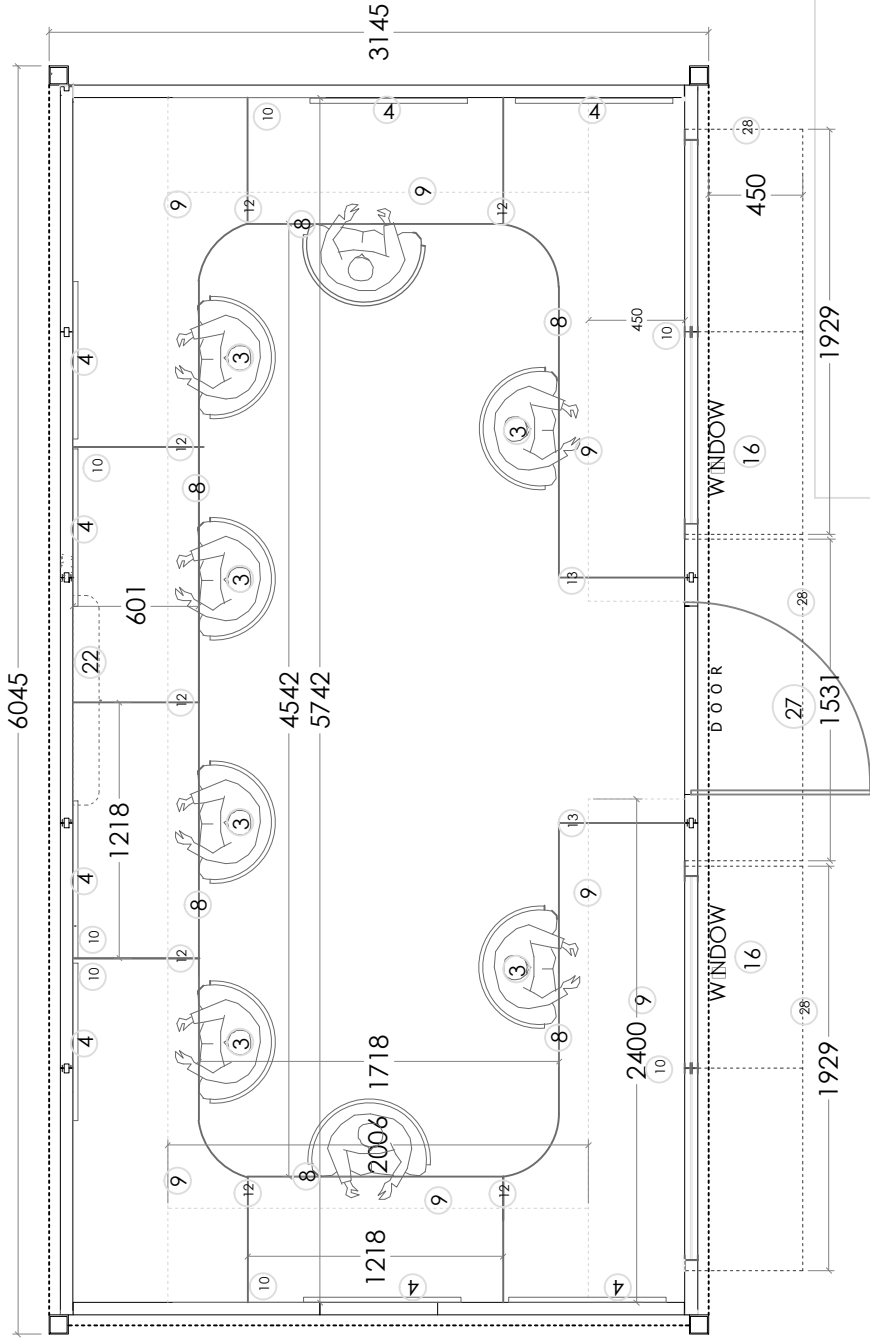


3	Visitor/Staff chair regency model PCH 7003D Godre make.	8
4	White board Size:750x1000mm	8
8	Running Table Size:as per Drawing.	2
9	Over Head Cabinate Size:As per Drawing.	
10	Opening for cable	8
12	Table partition wall 450mm height from top table surface	7
13	Partition wall up to bottom of Over head cabinate	2
16	PVC Sliding Glazed window Size:1829x750mm	2
22	Split A.C.	1
27	Door Size:900x1970mm	1
28	Canopy (Foldable) at door / Window size as per Drawing	


Note:
1) All Notes shall be followed as per other drawings

Field Cabin /Staff Size: 20'x10'----

Type: C


BHEL PSWR

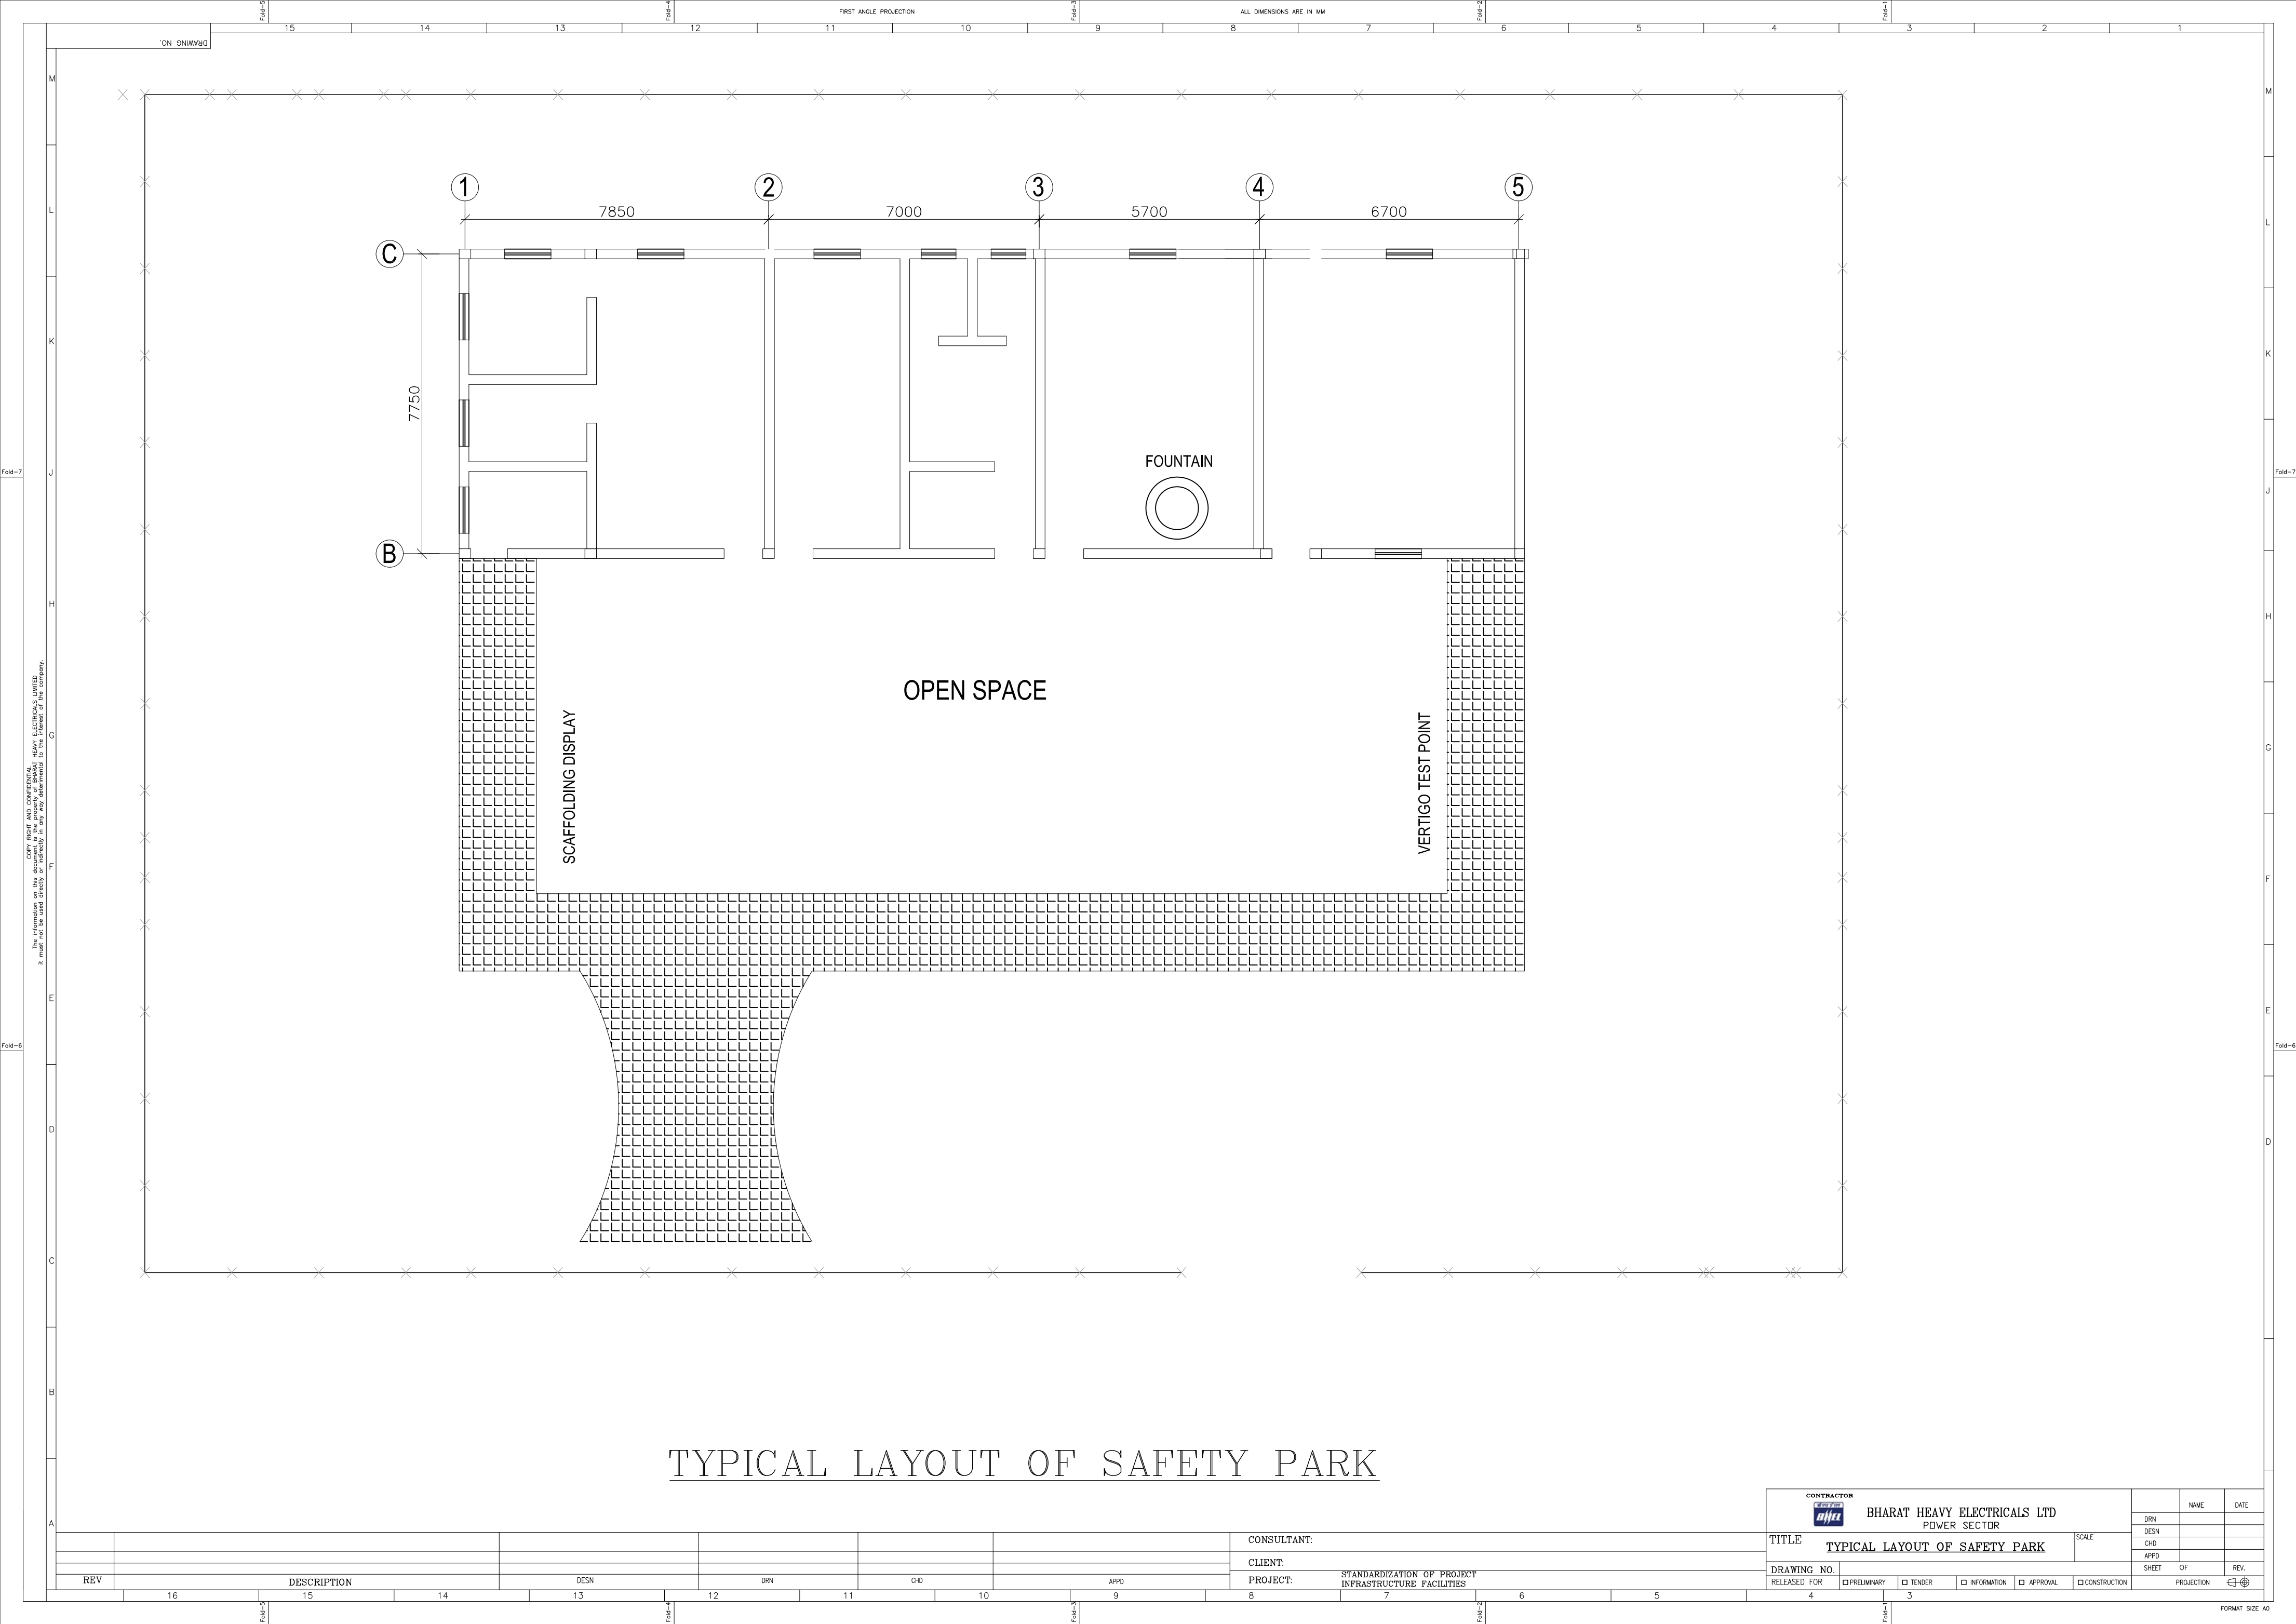

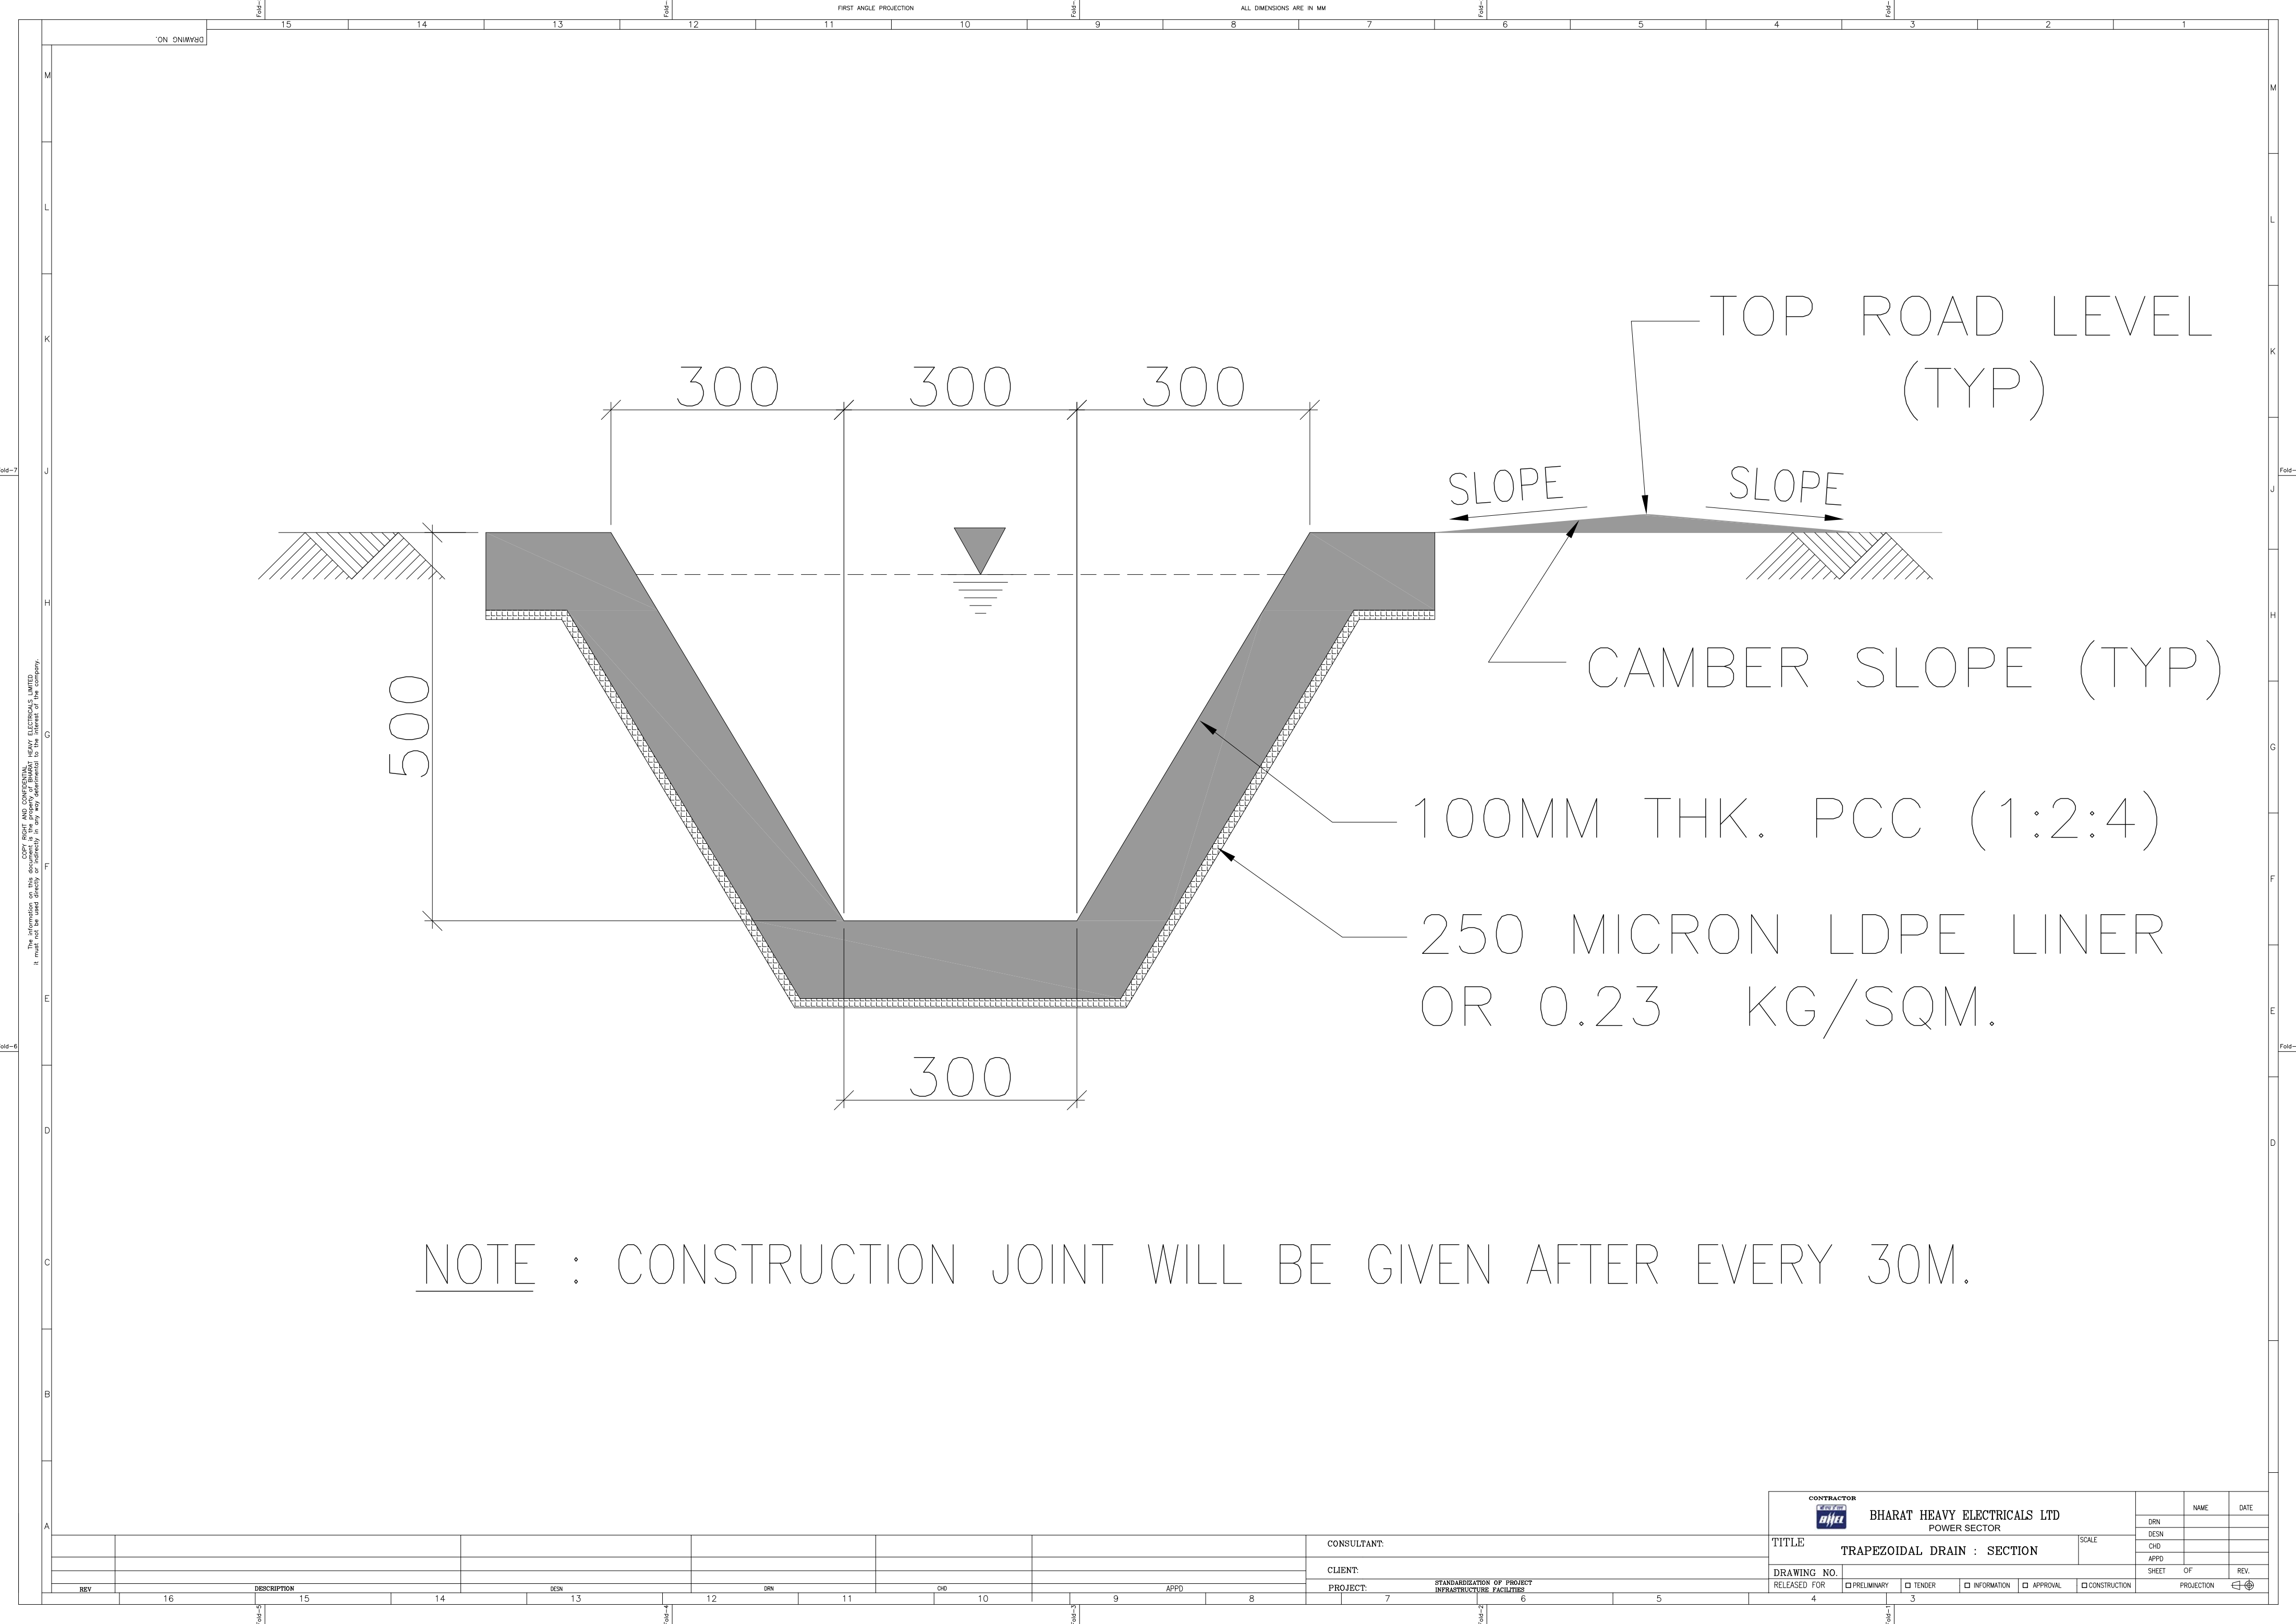

NOTE : CONSTRUCTION JOINT WILL BE GIVEN AFTER EVERY 30M.

																CONTRACTOR BHARAT HEAVY ELECTRICALS LTD POWER SECTOR				NAME	DATE
																DRN					
																DES					
																CHD					
																APPD					
																SHEET				OF	REV.
																PROJECTION					
																CONSULTANT:					
																CLIENT:					
																PROJECT:					
																DRAWING NO.					
																RELEASED FOR					
																☐ PRELIMINARY					
																☐ TENDER					
																☐ INFORMATION					
																☐ APPROVAL					
																☐ CONSTRUCTION					
																TITLE				SCALE	
																TRAPEZOIDAL DRAIN : SECTION					

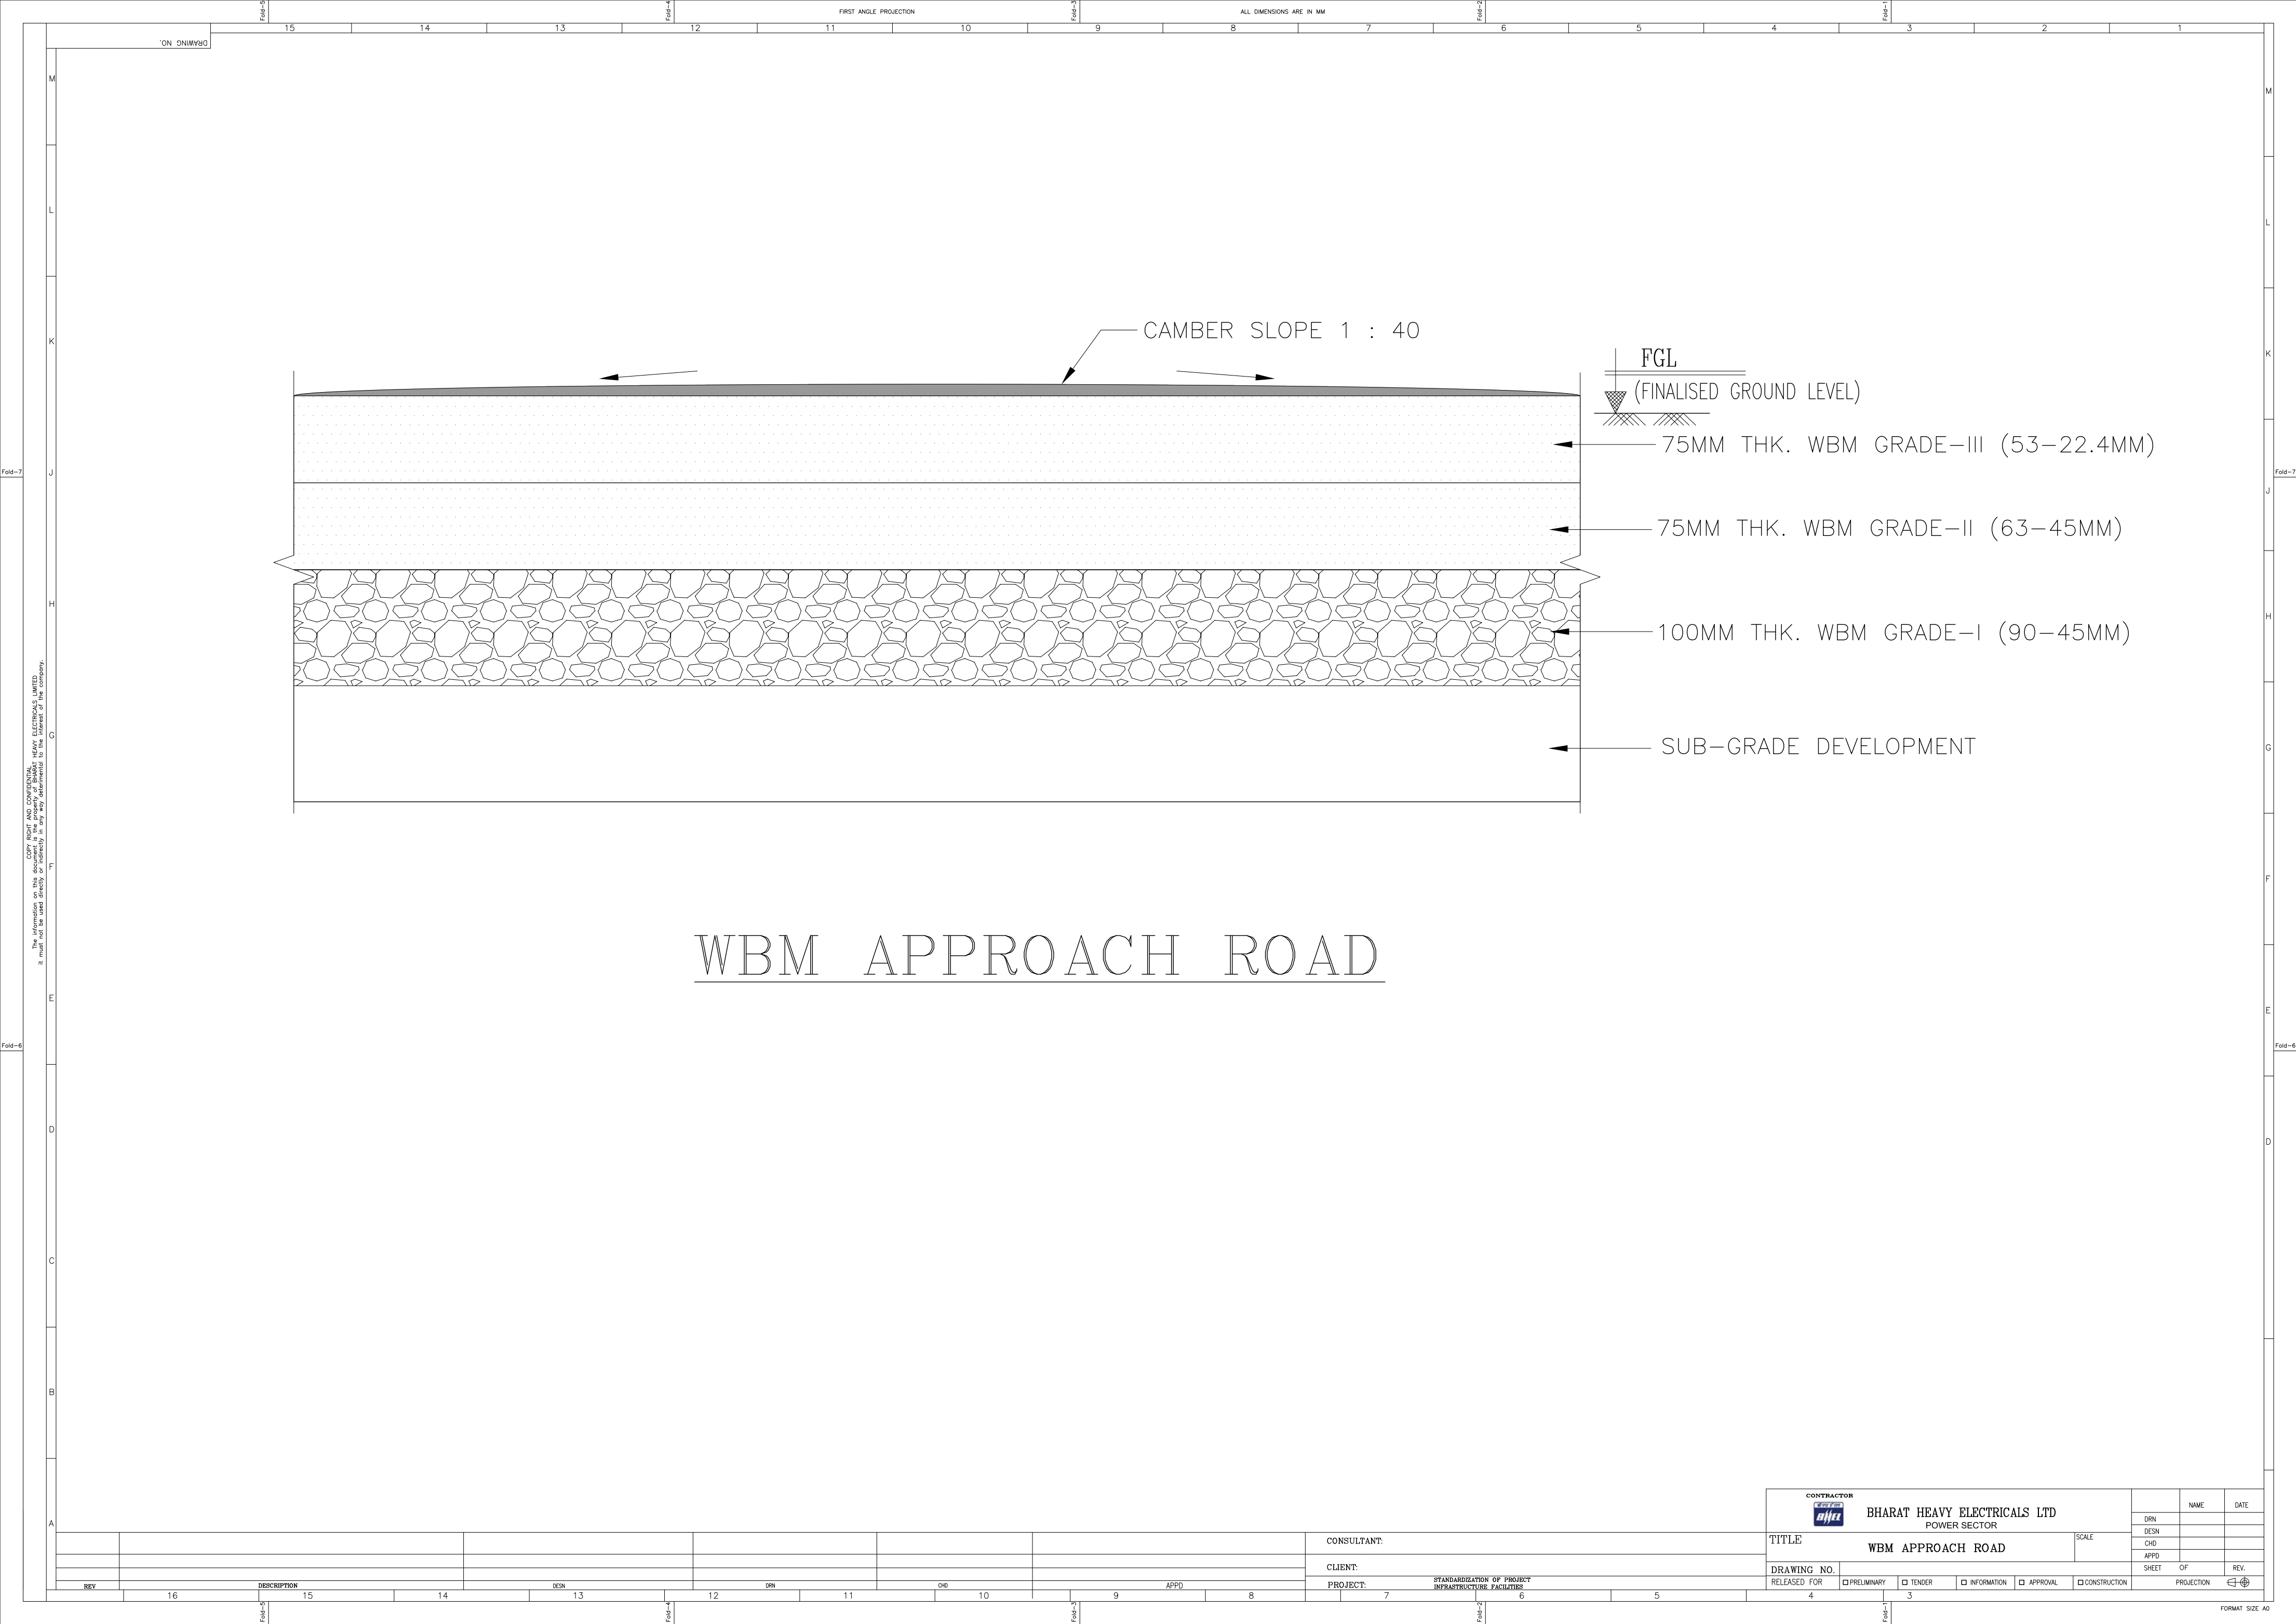

The information on this drawing is the property of Bharat Heavy Electricals Limited. It must not be used directly or indirectly in any way without the written permission of the company.