



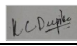

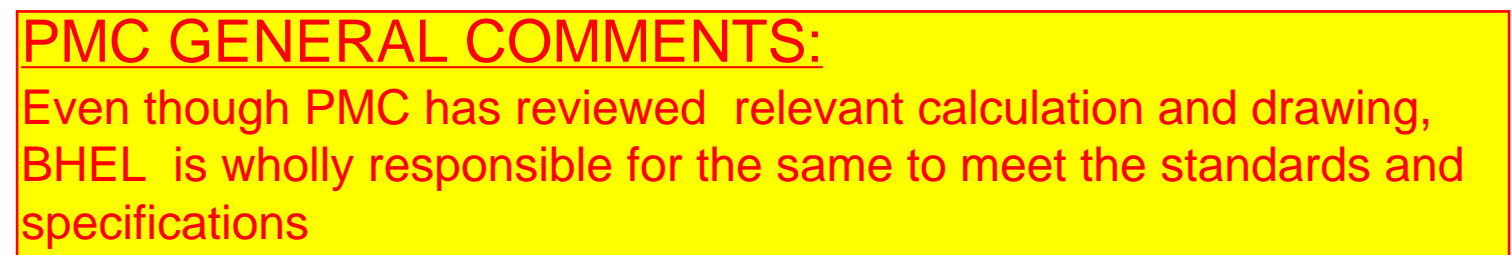


DOCUMENT CATEGORY		DOCUMENT REVIEW STATUS (BY CLIENT)					
(USE "X" MARK) <input checked="" type="checkbox"/> APPROVAL <input type="checkbox"/> REVIEW <input type="checkbox"/> INFORMATION							
0	29.07.21	ISSUED FOR REVIEW & APPROVAL		RR	GYAS	GYAS	
REV	DATE	DETAILS OF REVISION		PREPARED	CHECKED	APPROVED	
CLIENT		INDIAN OIL CORPORATION LIMITED PARADIP REFINERY PROJECT PARADIP ODISHA					
CONSULTANT		TECHNIP ENERGIES					
PROJECT	525 TPD STANDBY SRU PROJECT IOCL PARADIP REFINERY, ODISHA, INDIA						
ESC							
	BHEL Hyderabad		NAME	SIGN	DATE		
		DRN	EIL	EIL	29.07.21		
		CHD	DPK		05.08.21		
DEPT. UG CIVIL	CODE	APPD	GPP		05.08.21		
The information on this document is the property of BHARAT HEAVY ELECTRICALS LIMITED, It must not be used directly or indirectly in any way detrimental to the interest of the company		TITLE OWS P&ID					
		BHEL DRG NO. B366-088-81-41-04116 / PYDZ1M170120111					REV
		CUST. DRG NO. 080557C-26899053-CIV-A0102-011					0
		SHT NO 01	NO. OF SHT 02				



DETAILS OF LINE NUMBERS:

X"-OWS-088-6XXX-A17A

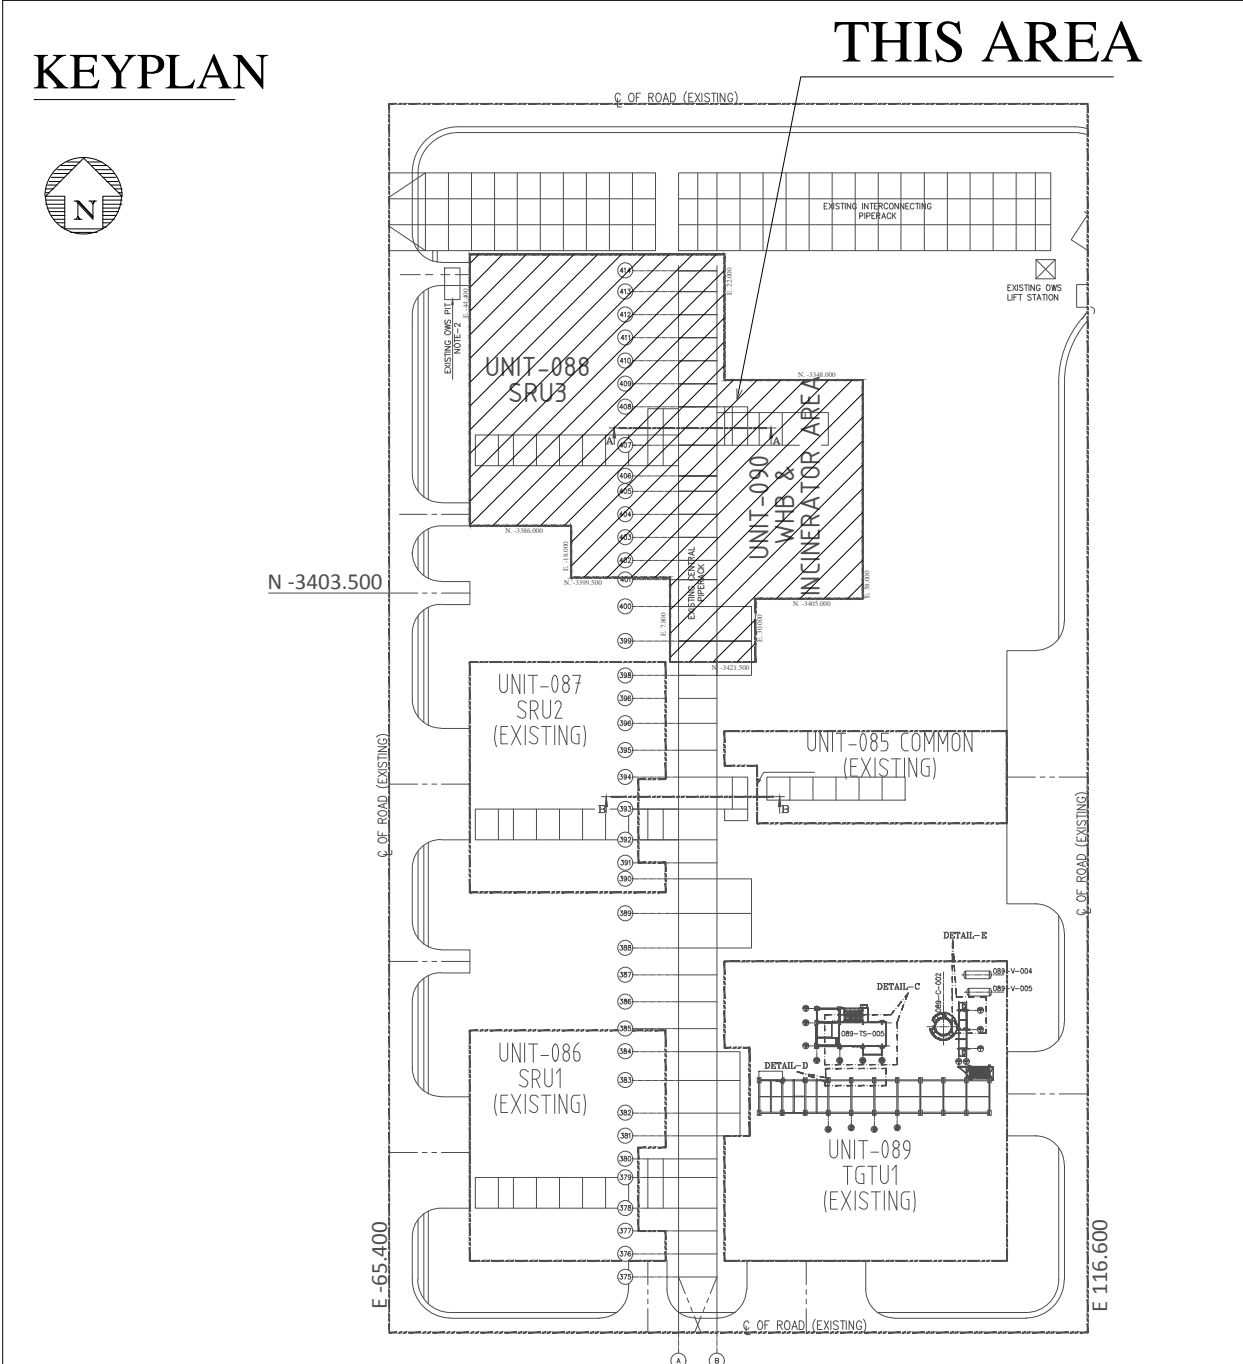
PMS

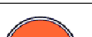

LINE NO.


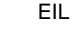

UNIT NO.

SERVICE

LINE SIZE



DOCUMENT CATEGORY (USE " X " MARK) <input checked="" type="checkbox"/> APPROVAL <input type="checkbox"/> REVIEW <input type="checkbox"/> INFORMATION		DOCUMENT REVIEW STATUS (BY CLIENT)
CLIENT		INDIAN OIL CORPORATION LIMITED PARADIP REFINERY PROJECT PARADIP, ORISSA
CONSULTANT		TECHNIP ENERGIES
PROJECT		1025 TPD STANDBY SRU PROJECT ICL PARADIP REFINERY, ODISHA, INDIA

						BHARAT HYVY ELECTRICALS LTD. HYDERABAD						
						DRAWN CHD. APPD.	NAME GPK		SIGN. EIL 	DATE 08.08.21	NO OF V. 05.08.21	
DEPT.	UNITS.	DIMS.	GR.		SCALE	WEIGHT (KG)	REF. TO ASSY. DRG.		ITEM NO.	NO OF ITEMS		
	ENR				1 : 300	N.A., N.A., N.A.,			N.A., N.A., N.A.,			
TITLE OWS PAKID (STAND BY DRY-OUT & TAIL GAS INCINERATOR)						CARD NO. N.A.	BUSH. DRGS NO. 0956-08-01-01-01-01-01 CUST. DRG. NO. 7805737-26899003-CIV-A012-011				REV O 08.08.21	
						N.A.	NO.		ND.		SIG. I	