

COPYRIGHT AND CONFIDENTIAL

THE INFORMATION ON THIS DOCUMENT IS THE PROPERTY OF BHARAT HEAVY ELECTRICALS LTD. IT MUST NOT BE USED DIRECTLY OR INDIRECTLY IN ANY WAY DETRIMENTAL TO THE INTEREST OF THE COMPANY.

SIGN. & DATE

REF. DRG. No.

INVENTORY No.

050-DIST-SLD-AUX-ELEL-GIPCL-BHEL  
DRG. No. 050

2

3

4

5

6

7

8

A

B

C

D

E

F

G

A

B


C

D

E

F

G

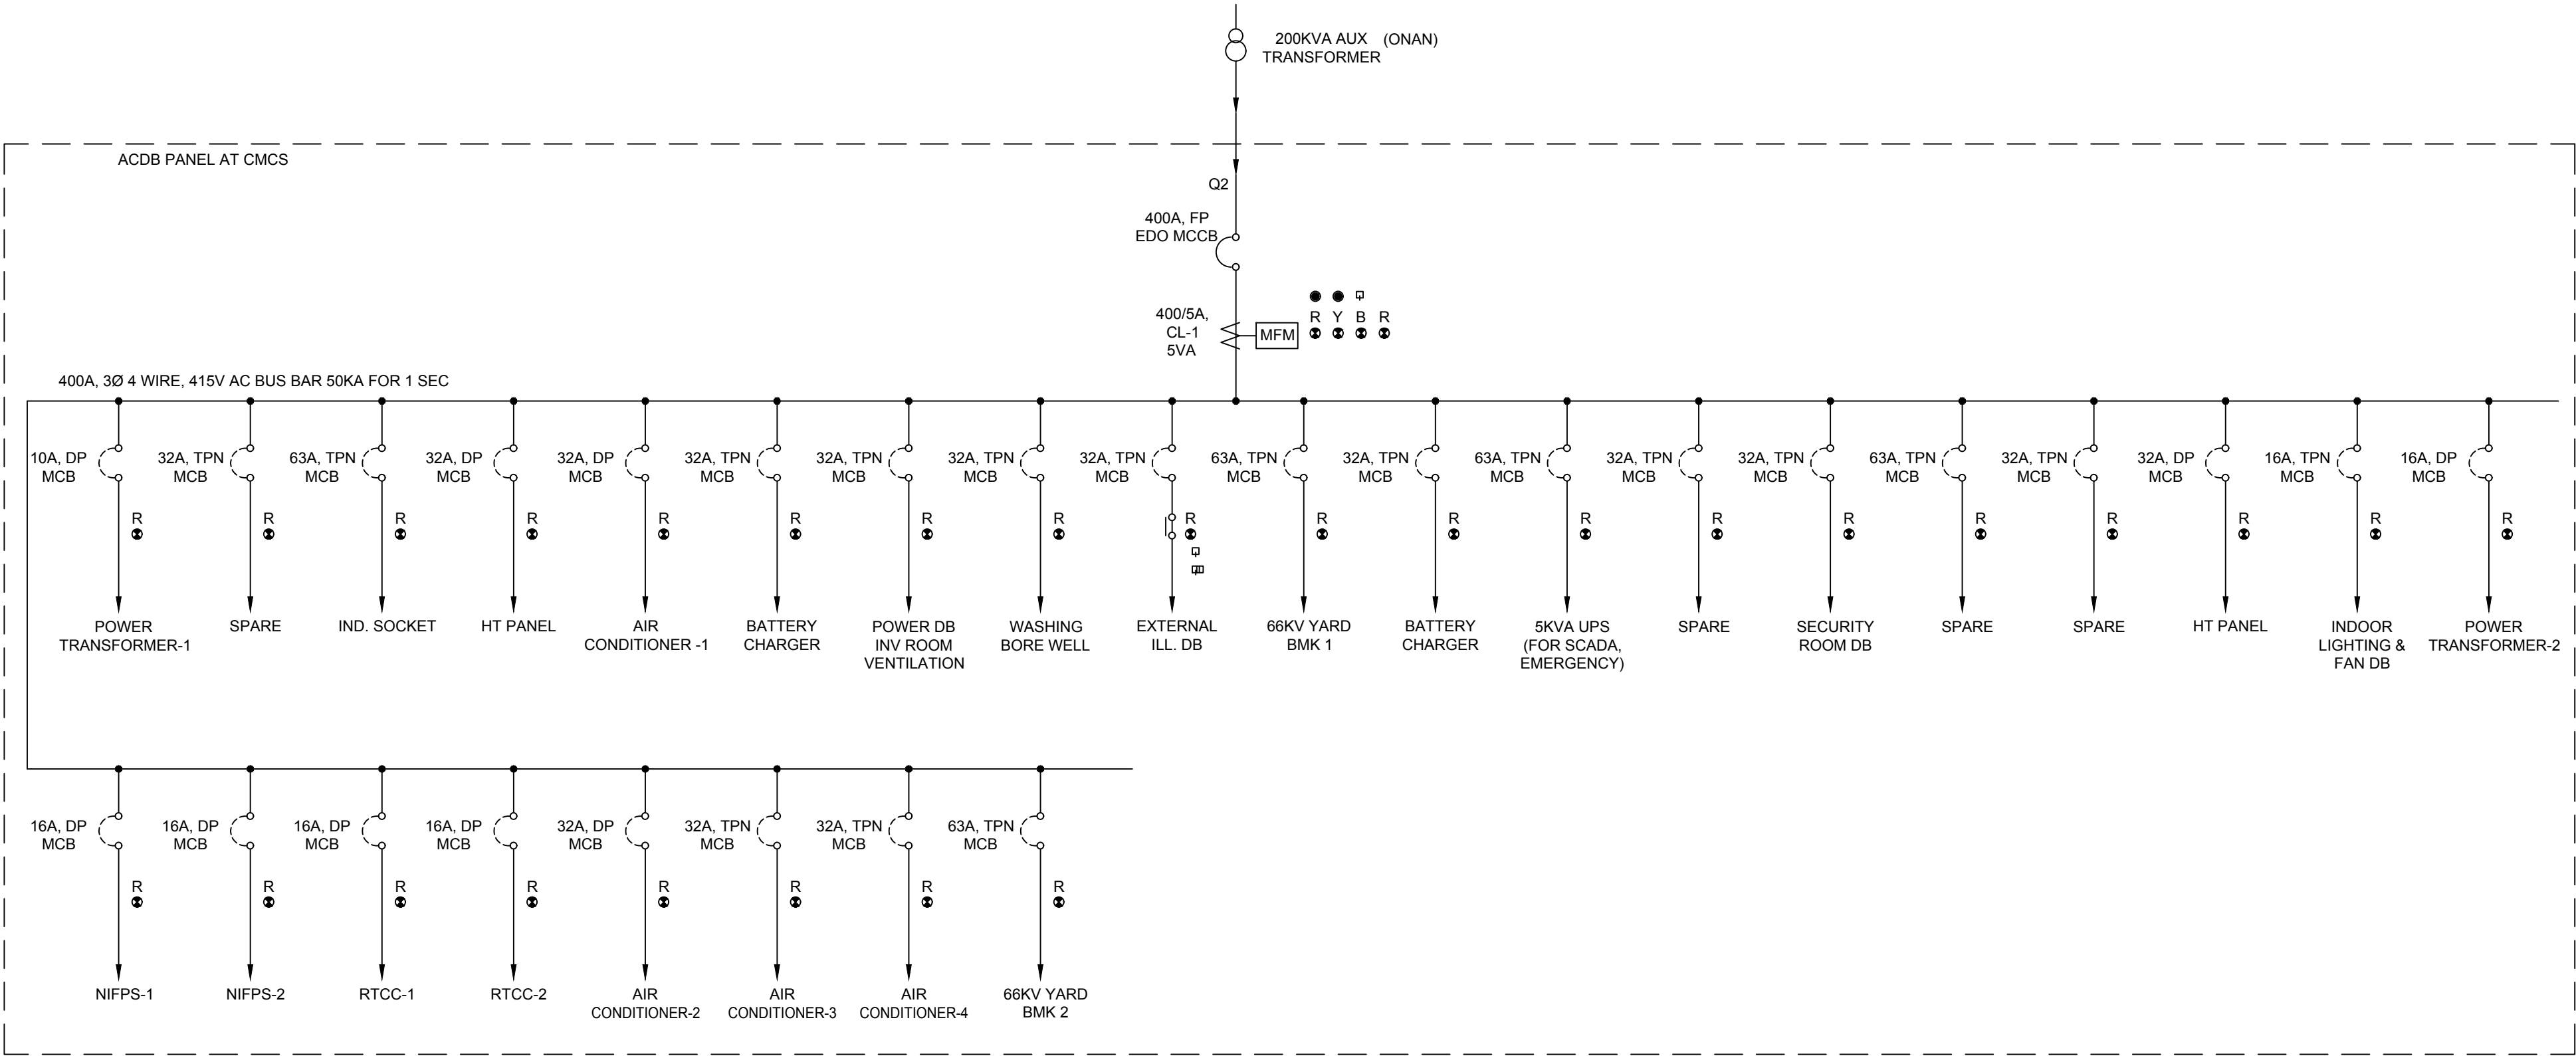


AC AUXILIARY POWER SUPPLY SCHEME

| LEGENDS | DESCRIPTION          |
|---------|----------------------|
|         | TPN BUS BAR          |
|         | MCB                  |
|         | MCCB                 |
|         | CURRENT TRANSFORMER  |
|         | MULTI FUNCTION METER |
|         | INDICATOR            |
|         | EARTHING             |

PROJECT : 75MW SOLAR POWER PLANT  
CUSTOMER : GIPCL

| REV. | DATE | ALTERED<br>CHECKED<br>APPROVED | REV. | DATE | ALTERED<br>CHECKED<br>APPROVED |                        | NAME | SIGN | DATE   |
|------|------|--------------------------------|------|------|--------------------------------|------------------------|------|------|--------|
|      |      |                                | 00   |      |                                | DRAWN                  | SAN  |      | 170518 |
|      |      |                                |      |      |                                | CHECKED                | VJ   |      | 170518 |
|      |      |                                |      |      |                                | APPROVED               | PR   |      | 170518 |
|      |      |                                |      |      |                                | DISTRIBUTION OF PRINTS |      |      |        |
|      |      |                                |      |      |                                |                        |      |      |        |
|      |      |                                |      |      |                                |                        |      |      |        |
|      |      |                                |      |      |                                |                        |      |      |        |

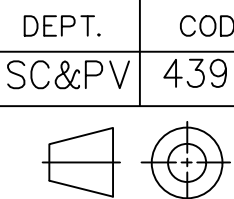

BHARAT HEAVY ELECTRICALS LIMITED.  
ELECTRONICS DIVISION, BANGALORE

TITLE:

ACDB – SINGLE LINE DIAGRAM  
AT CMCS

No. OF SHEETS02  
SHEET No.01  
REV00

DRG. No.

BHEL–GIPCL–ELEL–AUX–DIST–SLD–050

FORM No. A3–03

A3 SIZE

| FIRST ANGLE PROJECTION   |      |                      |      |             |          |       |      |      |      | (ALL DIMENSIONS ARE IN mm)                     | |
|---|
| BHEL-GIPCL-ELEL-AUX-DIST-SLD-050   |      |                      |      |             |          |       |      |      |      | 2                                              |       | 3                   |      | 4               |         | 5         |      | 6    |      | 7   |       | 8 | |
| COPYRIGHT AND CONFIDENTIAL<br>THE INFORMATION ON THIS DOCUMENT IS THE PROPERTY OF BHARAT HEAVY ELECTRICALS LTD. IT MUST NOT BE USED DIRECTLY OR INDIRECTLY IN ANY WAY DETRIMENTAL TO THE INTEREST OF THE COMPANY.   |      |                      |      |             |          |       |      |      |      | <div>ACDB PANEL AT INVERTER ROOM</div>         | |
|   |      AC AUXILIARY POWER SUPPLY SCHEME   | |
|   |      <table><thead><tr><th colspan="2">LEGENDS</th><th colspan="2">DESCRIPTION</th></tr></thead><tbody><tr><td colspan="2"></td><td colspan="2">TPN BUS BAR</td></tr><tr><td colspan="2"></td><td colspan="2">MCB</td></tr><tr><td colspan="2"></td><td colspan="2">MCCB</td></tr><tr><td colspan="2"></td><td colspan="2">CURRENT TRANSFORMER</td></tr><tr><td colspan="2"></td><td colspan="2">MULTI FUNCTION METER</td></tr><tr><td colspan="2"></td><td colspan="2">INDICATOR</td></tr><tr><td colspan="2"></td><td colspan="2">EARTHING</td></tr></tbody></table> |       |   |      |  |  |  |         |  |  | LEGENDS |  | DESCRIPTION |  |  |  | TPN BUS BAR |          |    |  | MCB      |  |  |  | MCCB |  |  |  | CURRENT TRANSFORMER |  |  |  | MULTI FUNCTION METER |  |  |  | INDICATOR |  |  |             | EARTHING | |
|   |      LEGENDS |  | DESCRIPTION | |
|   |      | TPN BUS BAR          | |
|   |      | MCB                  | |
|   |      | MCCB                 | |
|   |      | CURRENT TRANSFORMER  | |
|   |      | MULTI FUNCTION METER | |
|   |      | INDICATOR            | |
|   |      | EARTHING             | |
| PROJECT : 75MW SOLAR POWER PLANT<br>CUSTOMER : GIPCL   | |
| <table><thead><tr><th>REV.</th><th>DATE</th><th>ALTERED</th><th>REV.</th><th>DATE</th><th>ALTERED</th><th rowspan="4">DRAWN</th><th rowspan="4">NAME</th><th rowspan="4">SIGN</th><th rowspan="4">DATE</th><th rowspan="4"></th><th colspan="2">DEPT.</th><th colspan="2">CODE</th></tr><tr><th></th><th></th><th>CHECKED</th><th></th><th></th><th>CHECKED</th><th></th><th></th><th></th><th></th></tr><tr><th></th><th></th><th>APPROVED</th><th>00</th><th></th><th>APPROVED</th><th></th><th></th><th></th><th></th></tr><tr><th></th><th></th><th></th><th></th><th></th><th></th><th></th><th></th><th></th><th></th></tr></thead><tbody><tr><td></td><td></td><td></td><td></td><td colspan="2">FIRST ISSUE</td><td></td><td></td><td></td><td></td><td></td><td colspan="2">SC&amp;PV</td><td colspan="2">439</td></tr><tr><td></td><td></td><td></td><td></td><td></td><td></td><td></td><td></td><td></td><td></td><td></td><td colspan="2"></td><td colspan="2"></td></tr><tr><td></td><td></td><td></td><td></td><td></td><td></td><td></td><td></td><td></td><td></td><td></td><td colspan="2"></td><td colspan="2"></td></tr><tr><td></td><td></td><td></td><td></td><td></td><td></td><td></td><td></td><td></td><td></td><td></td><td colspan="2"></td><td colspan="2"></td></tr></tbody></table> |      |                      |      |             |          |       |      |      |      | REV.                                           | DATE  | ALTERED             | REV. | DATE            | ALTERED | DRAWN     | NAME | SIGN | DATE |   | DEPT. |   | CODE |  |  |  | CHECKED |  |  | CHECKED |  |             |  |  |  |             | APPROVED | 00 |  | APPROVED |  |  |  |      |  |  |  |                     |  |  |  |                      |  |  |  |           |  |  | FIRST ISSUE |          |  |  |  |  |  | SC&PV |  | 439 | |BHARAT HEAVY ELECTRICALS LIMITED.<br>ELECTRONICS DIVISION, BANGALORE |  |  |  |  |  |  |  |  |  |
| REV.   | DATE | ALTERED              | REV. | DATE        | ALTERED  | DRAWN | NAME | SIGN | DATE |                                                | DEPT. |                     | CODE | |
|   |      | CHECKED              |      |             | CHECKED  | |
|   |      | APPROVED             | 00   |             | APPROVED | |
| |
|   |      |                      |      | FIRST ISSUE |          |       |      |      |      |                                                | SC&PV |                     | 439  | |
| |
| |
| |
| TITLE:   |      |                      |      |             |          |       |      |      |      | ACDB – SINGLE LINE DIAGRAM<br>AT INVERTER ROOM |       | No. OF SHEETS<br>02 |      | SHEET No.<br>02 |         | REV<br>00 | |
| DRG. No.   |      |                      |      |             |          |       |      |      |      | BHEL-GIPCL-ELEL-AUX-DIST-SLD-050               | |
| FORM No. A3-03   |      |                      |      |             |          |       |      |      |      | A3 SIZE                                        | |