




COPY RIGHT AND CONFIDENTIAL

The information on this document is the property of BHARAT HEAVY ELECTRICALS LIMITED it must not be used directly or indirectly in anyway detrimental to the interest of the company.

INVENTORY NO. SIGN & DATE

COMPUTER DRG. PATH NAME :

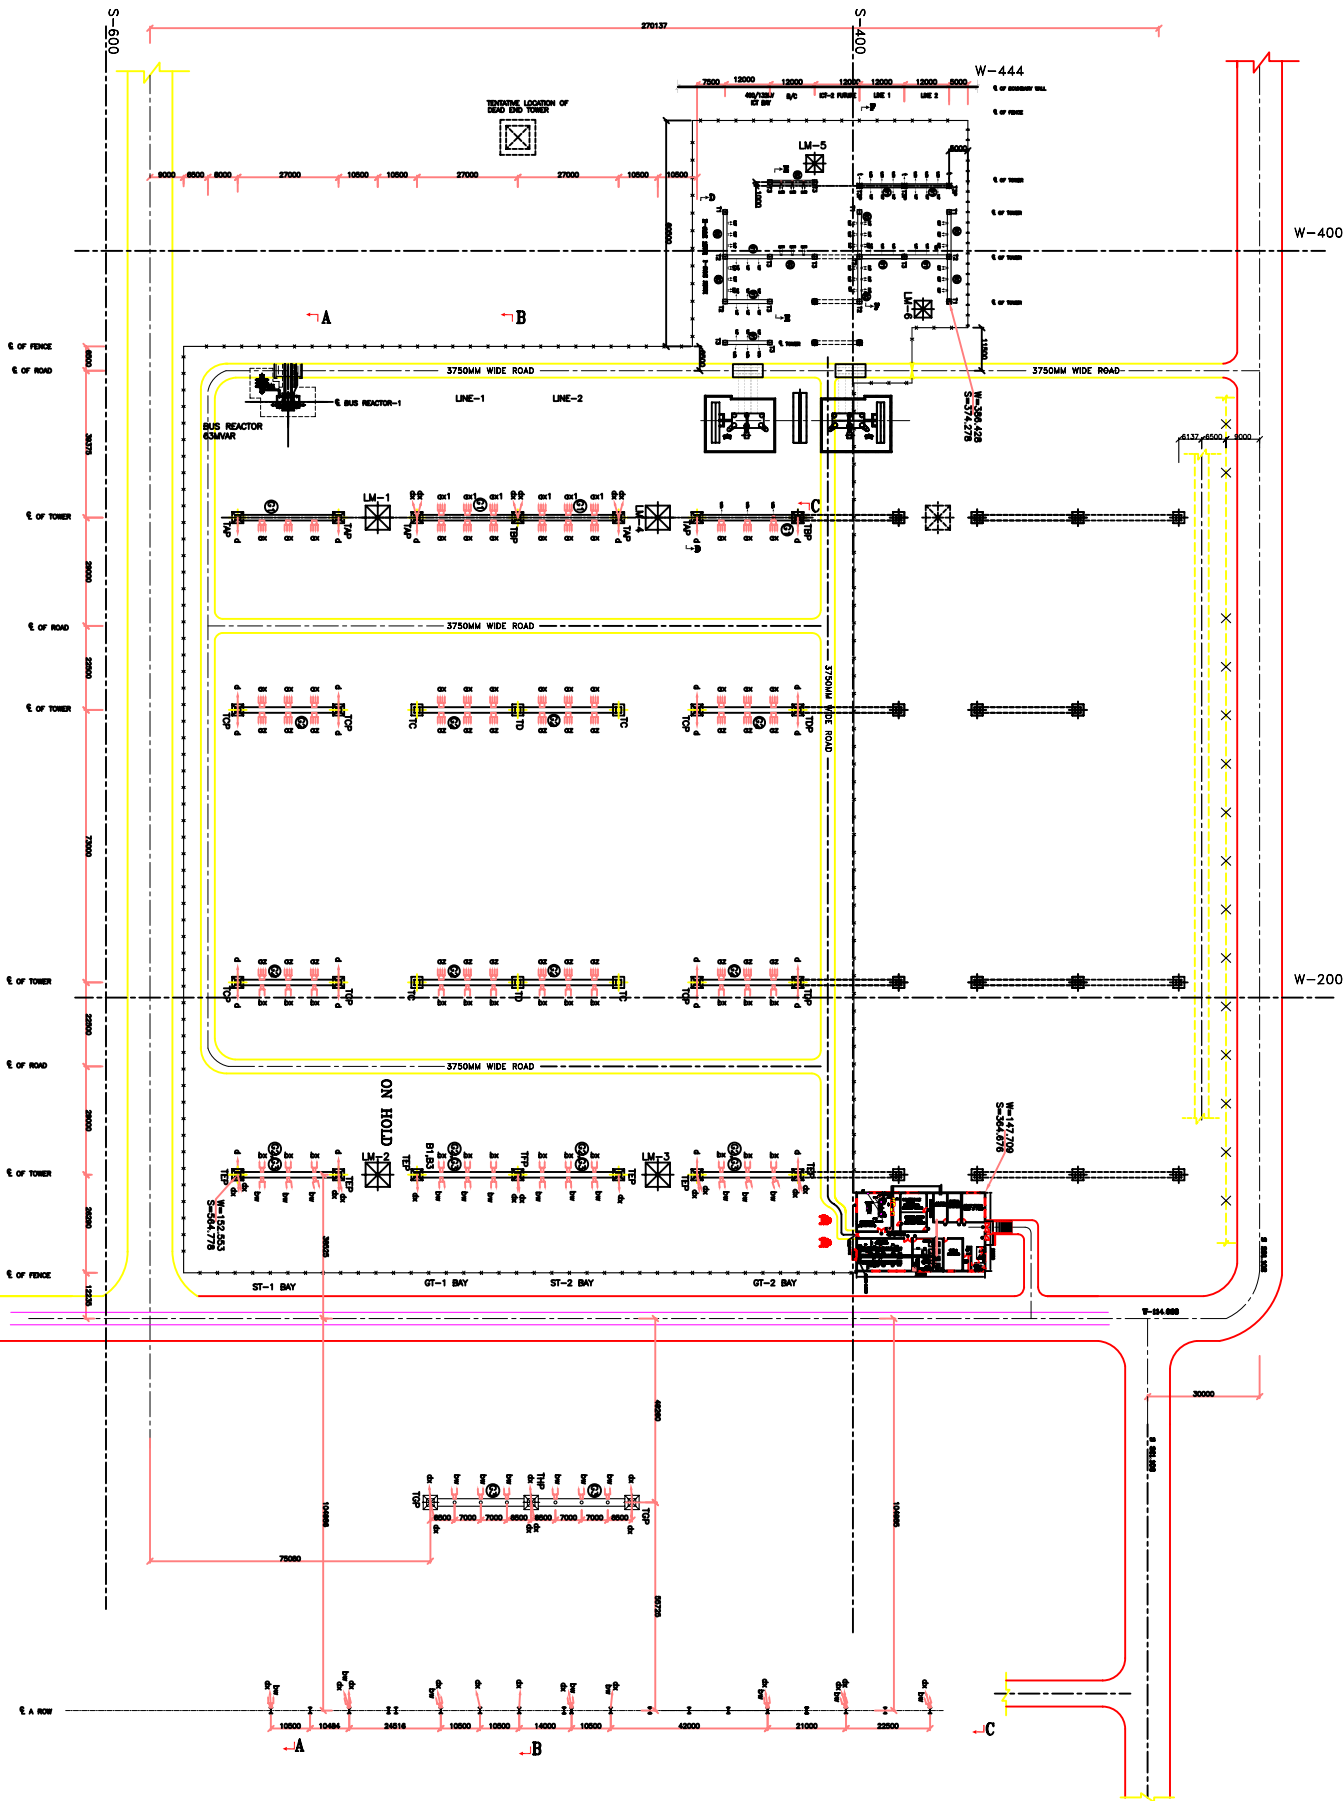

132KV TOWER DETAIL :-

TOWERS DESIGNATION	STR. HEIGHT DETAIL FROM PLINTH TOP (m)	QUANTITY (NOS.)
T1	8.0M	04
T2	8.0M+4.0M	05
T3	12.0M	08
T3P	12.0+5.0MP	03
LM-5 & LM-6	37.5+2.5MP	02
TOTAL NOS. OF TOWER & LMS		22

132KV BEAM DETAIL :-

BEAM TYPE	HEIGHT /SPAN (m)	QUANTITY (NOS.)
①	12M	07
②	12M	08
TOTAL NO. OF 132KV BEAMS		15

132KV LOADING DETAILS :-

NOTATION	No. & Type of Cond./ Shield Wire per Phase	Normal Tension Per Phase (kg)	S/C Tension Per Phase(kg)
← 2.0T	TWIN ACSR MOOSE	2000	2709.0
← 2.0T	TWIN ACSR MOOSE	2000	2553.4
← 1.0T	SINGLE ACSR MOOSE	1000	1264.0
← 1.0T	SINGLE ACSR MOOSE	1000	2100.0
← 1.0T	SINGLE ACSR MOOSE WITH 30° DEVIATION (MAX) IN HORIZONTAL DIRECTION & + 20° DEVIATION (MAX) IN VERTICAL DIRECTION		1264.0
← t	SHIELD WIRE 800 with 30° deviation		Not Applicable

400KV LOADING DETAILS :-

NOTATION	NO. & TYPE OF COND./ SHIELD WIRE PER PHASE	NORMAL TENSION PER PHASE	SPACER (mm)	S/C TENSION PER PHASE (kg. NOTE-6)
← 2.0T	QUAD ACSR MOOSE STACK SPAN = 220 M (MAX) WITH 30° DEVIATION (MAX) IN HORIZONTAL DIRECTION & ± 20° DEVIATION (MAX) IN VERTICAL DIRECTION	6000 KG	-	6672.0 KG
← 2.0T	QUAD ACSR MOOSE SPAN = 51900 MM	6000 KG	4 m	6672.0 KG
← 2.0T	QUAD ACSR MOOSE SPAN = 73000 MM	6000 KG	4 m	7050.0 KG
← 2.0T	TWIN ACSR MOOSE SPAN = 51900 MM	4000 KG	4 m	5025.0 KG
← 2.0T	TWIN ACSR MOOSE SPAN = 45000 MM WITH 30° DEVIATION (MAX) IN HORIZONTAL DIRECTION & ± 20° DEVIATION (MAX) IN VERTICAL DIRECTION	4000 KG	5 m	8055.0 KG
← d	SHIELD WIRE 800 KG	800 KG	-	-
← dc	SHIELD WIRE WITH 30 DEVIATION (MAX)	800 KG	-	-

400KV TOWER DETAIL :-

TOWERS DESIGNATION	STR. HEIGHT DETAIL FROM PLINTH TOP (m)	QUANTITY (NOS.)
T1P	16.0+7.0MP	05
T1P	16.0+7.0MP	02
T1C	16.0M	04
T1P	16.0+7.0MP	06
T1D	16.0M	02
T1P	16.0+7.0MP	02
T1P	16.0+7.0MP	06
T1P	16.0+7.0MP	01
T1P	23+7.0MP	02
T1P	23+7.0MP	01
LM-1 to LM-4	50+5MP	04
NO. OF TOWERS & LMS		35

400KV BEAM DETAIL :-

BEAM TYPE	HEIGHT/SPAN (m)	QUANTITY (NOS.)
①	16/27	04
②	16/27	12
③	23/27	06
NO. OF BEAMS		22

NOTE :-

- ALL DIMENSIONS ARE IN MM
- THE STRUCTURE SHALL BE DESIGNED FOR A FACTOR OF SAFETY OF 2 FOR NORMAL / BROKEN WIRE CONDITION & 1.5 FOR SHORT CIRCUIT FORCES CONDITION.
- THE TRANSVERSE, VERTICAL, LONGITUDINAL LOADS SHALL BE CONSIDERED AS PER IS 802: 1995
- WEIGHT OF THE MAN WITH TOOLS AT ANY POINT OF TIME SHALL BE CONSIDERED ON BEAM AS 150 KG.
- ALL HEIGHTS ARE WITH REFERENCE TO PLINTH LEVEL. PLINTH LEVEL IS 300 MM ABOVE FINISH GROUND LEVEL.
- FIFTH COLUMN OF THE TABLE FOR "LOADING DETAILS" SHOWS MAXIMUM SHORT CIRCUIT FORCE IN KG. UNDER MINIMUM TEMPERATURE AND MAXIMUM WIND CONDITIONS.
- FOR ENLARGED VIEW OF 132KV SUBSTATION REFER SHEET 3 OF 3.

REV.	DATE	ALTERED	BY	DATE	REV.	DATE	ALTERED	BY	DATE
		CHECKED	SR	CHKD.			SR	CHKD.	SR
		APPROVED <td></td> <td></td> <td>02</td> <td>27.07.12</td> <td>REVISION<td>SR<td>27.07.12</td></td></td>			02	27.07.12	REVISION <td>SR<td>27.07.12</td></td>	SR <td>27.07.12</td>	27.07.12
DATE							REVISION <td>SR</td> <td></td>	SR	
							REVISION <td>SR</td> <td></td>	SR	
							REVISION <td>SR</td> <td></td>	SR	
DRG. NO. TB-DG-3-353-003

1

2

3

4


5

6

7



NORTH

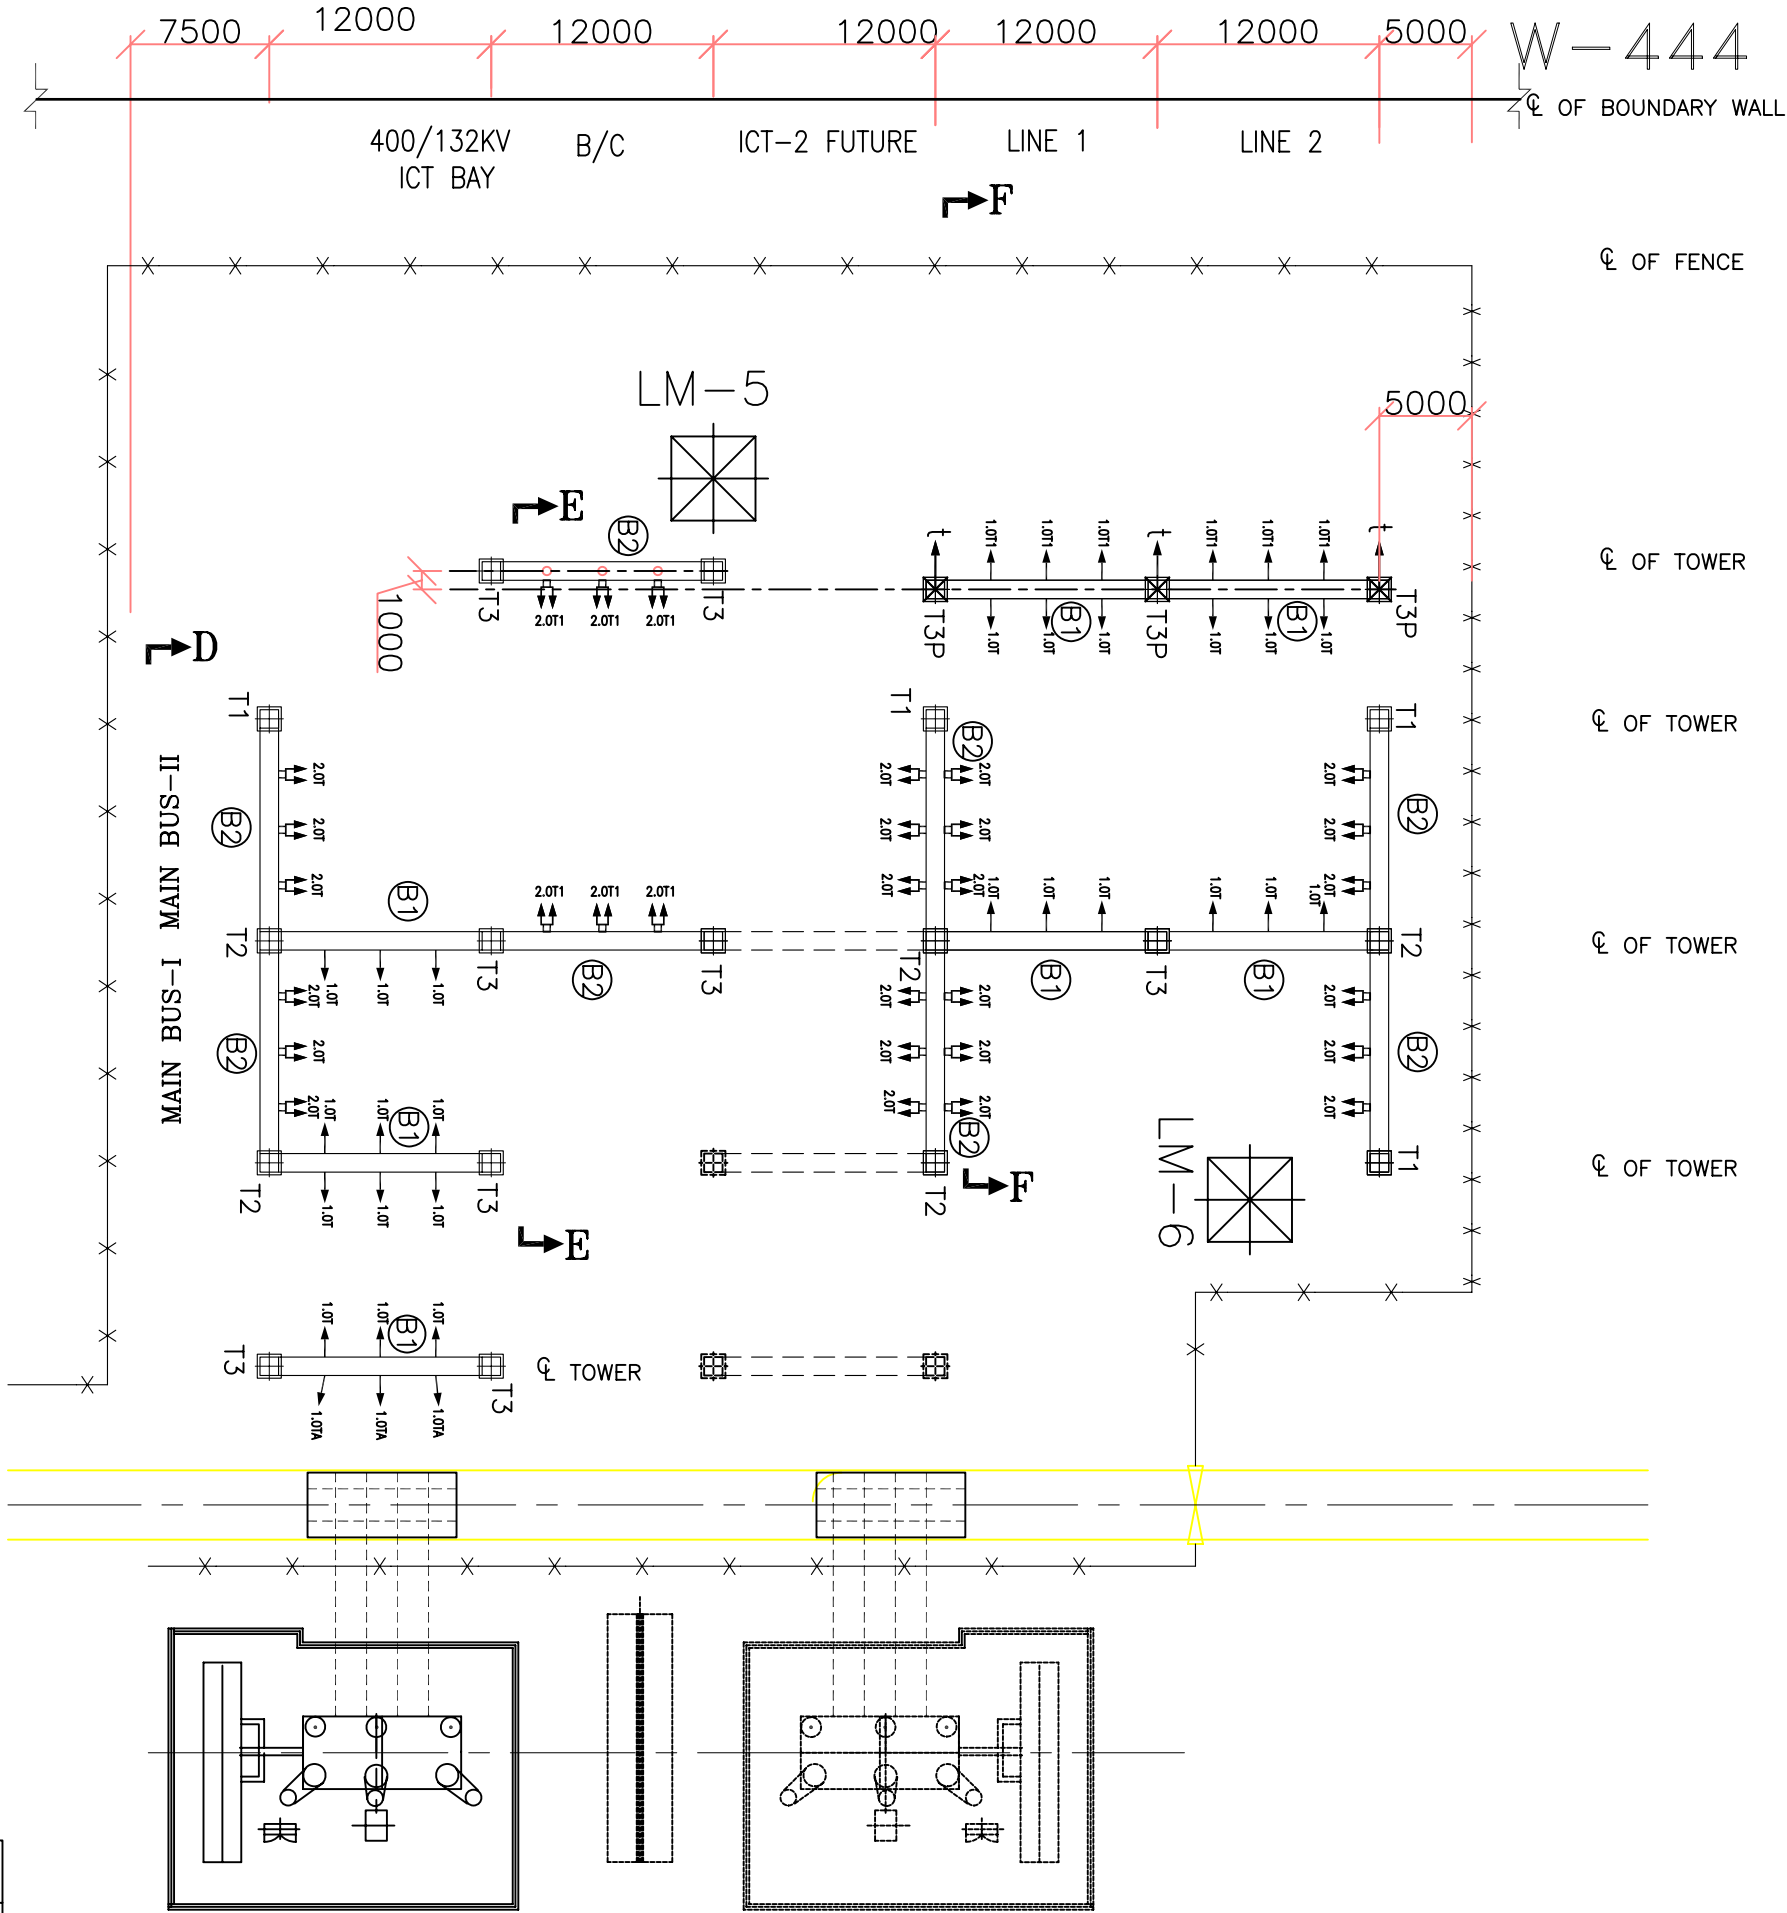

COPY RIGHT AND CONFIDENTIAL
The information on this document is the property of BHARAT HEAVY ELECTRICALS LIMITED
it must not be used directly or indirectly in anyway detrimental to the interest of the company.

COMPUTER DRG. PATH NAME :

INVENTORY NO. SIGN & DATE

W.O. No. DEPT.

BOILER TURBINE GENERATOR PACKAGE
BHARAT HEAVY ELECTRICALS LTD.
TRANSMISSION PROJECTS DIVISION
NEW DELHI

OWNER : THE SINGARENI COLLIERIES COMPANY LTD.
CONSULTANT : NTPC Limited
PROJECT : SCCL COAL BASED THERMAL POWER PLANT
(2 X 800MW)

STRUCTURAL ARRANGEMENT & LOADING DRAWING

DATE: 02/07/14
SCALE: 1:600
SHEET: 2 OF 3
REV: 02