
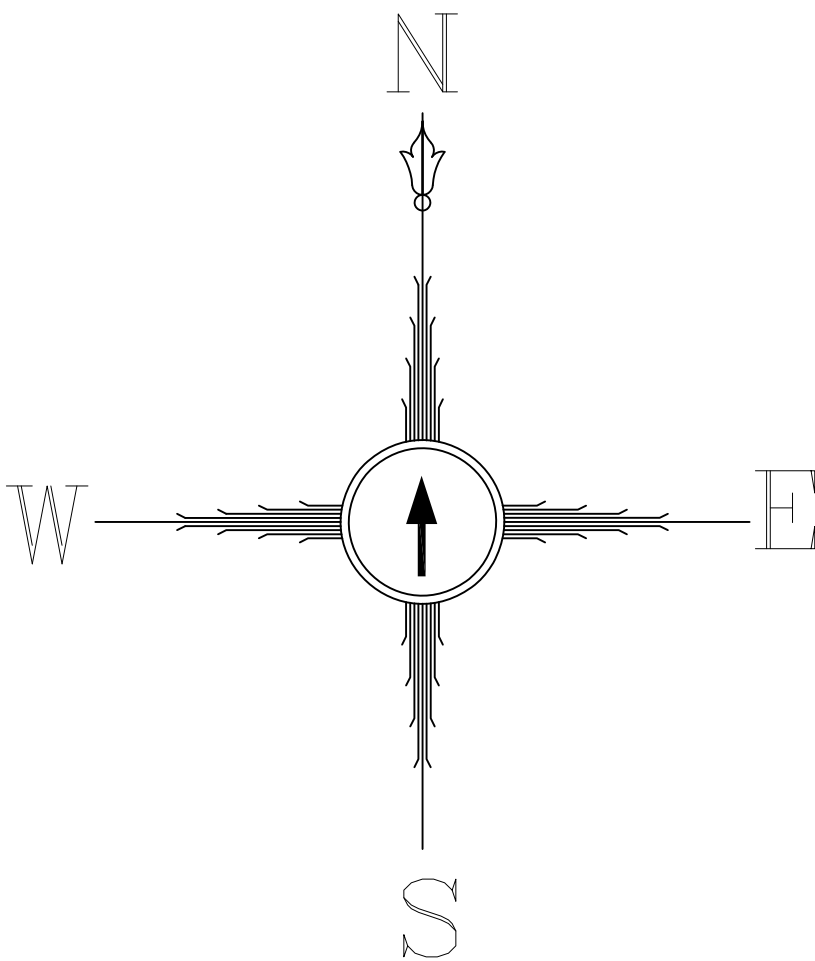


CORREGINDUM No -1 dated 20.03.2008

- A) Tender due date is extended from 28.03.2008 to 11.04.2008. Offers should reach us on 11.04.2008 by 10.00 Hrs.
- B) Any query to tender specification must be send to us by email/ courier by 25.03.2008. Queries received after 25.03.2008 shall not be entertained.
Email Id: akdas@bhelindustry.com; pramodk@bhelindustry.com;

- C) Clarification on vendor's queries received till date on Enquiry no. 4573285 dated 29.02.2008 for UPS Package are as under

- | | |
|----------|--|
| Query 1) | Battery type mentioned maintenance free - Please clarify the battery type (2V /12V) and design life of the battery. |
| Reply | 12V Sealed Maintenance free battery is to be provided |
| Query 2) | UPS distribution board for 80 & 5 kVA - Please clarify the UPS board construction (Compartmentalized/ Non compartmentalized) , Feeder Details , Type of Incomer and outgoing feeders with rating and quantity. |
| Reply | As per Specifications and SLD enclosed. |
| Query 3) | Please provide us exact length and rating of Power, control and network cable. |
| Reply | Exact length to be calculated by the bidders at detailed engineering stage however the control room building Layout drawing is enclosed for your reference |
| Query 4) | Please refer Single line diagram PTDH121/P-004364/T03 271APP1CAH, As a UPS manufacturer, our scope of work is limited to UPS, battery and Distribution board. Motor and related switchgear mentioned in above SLD document will not be in our scope of supply and work; hence you are requested to clarify the exact scope of work and supply. |
| Reply | Noted. |

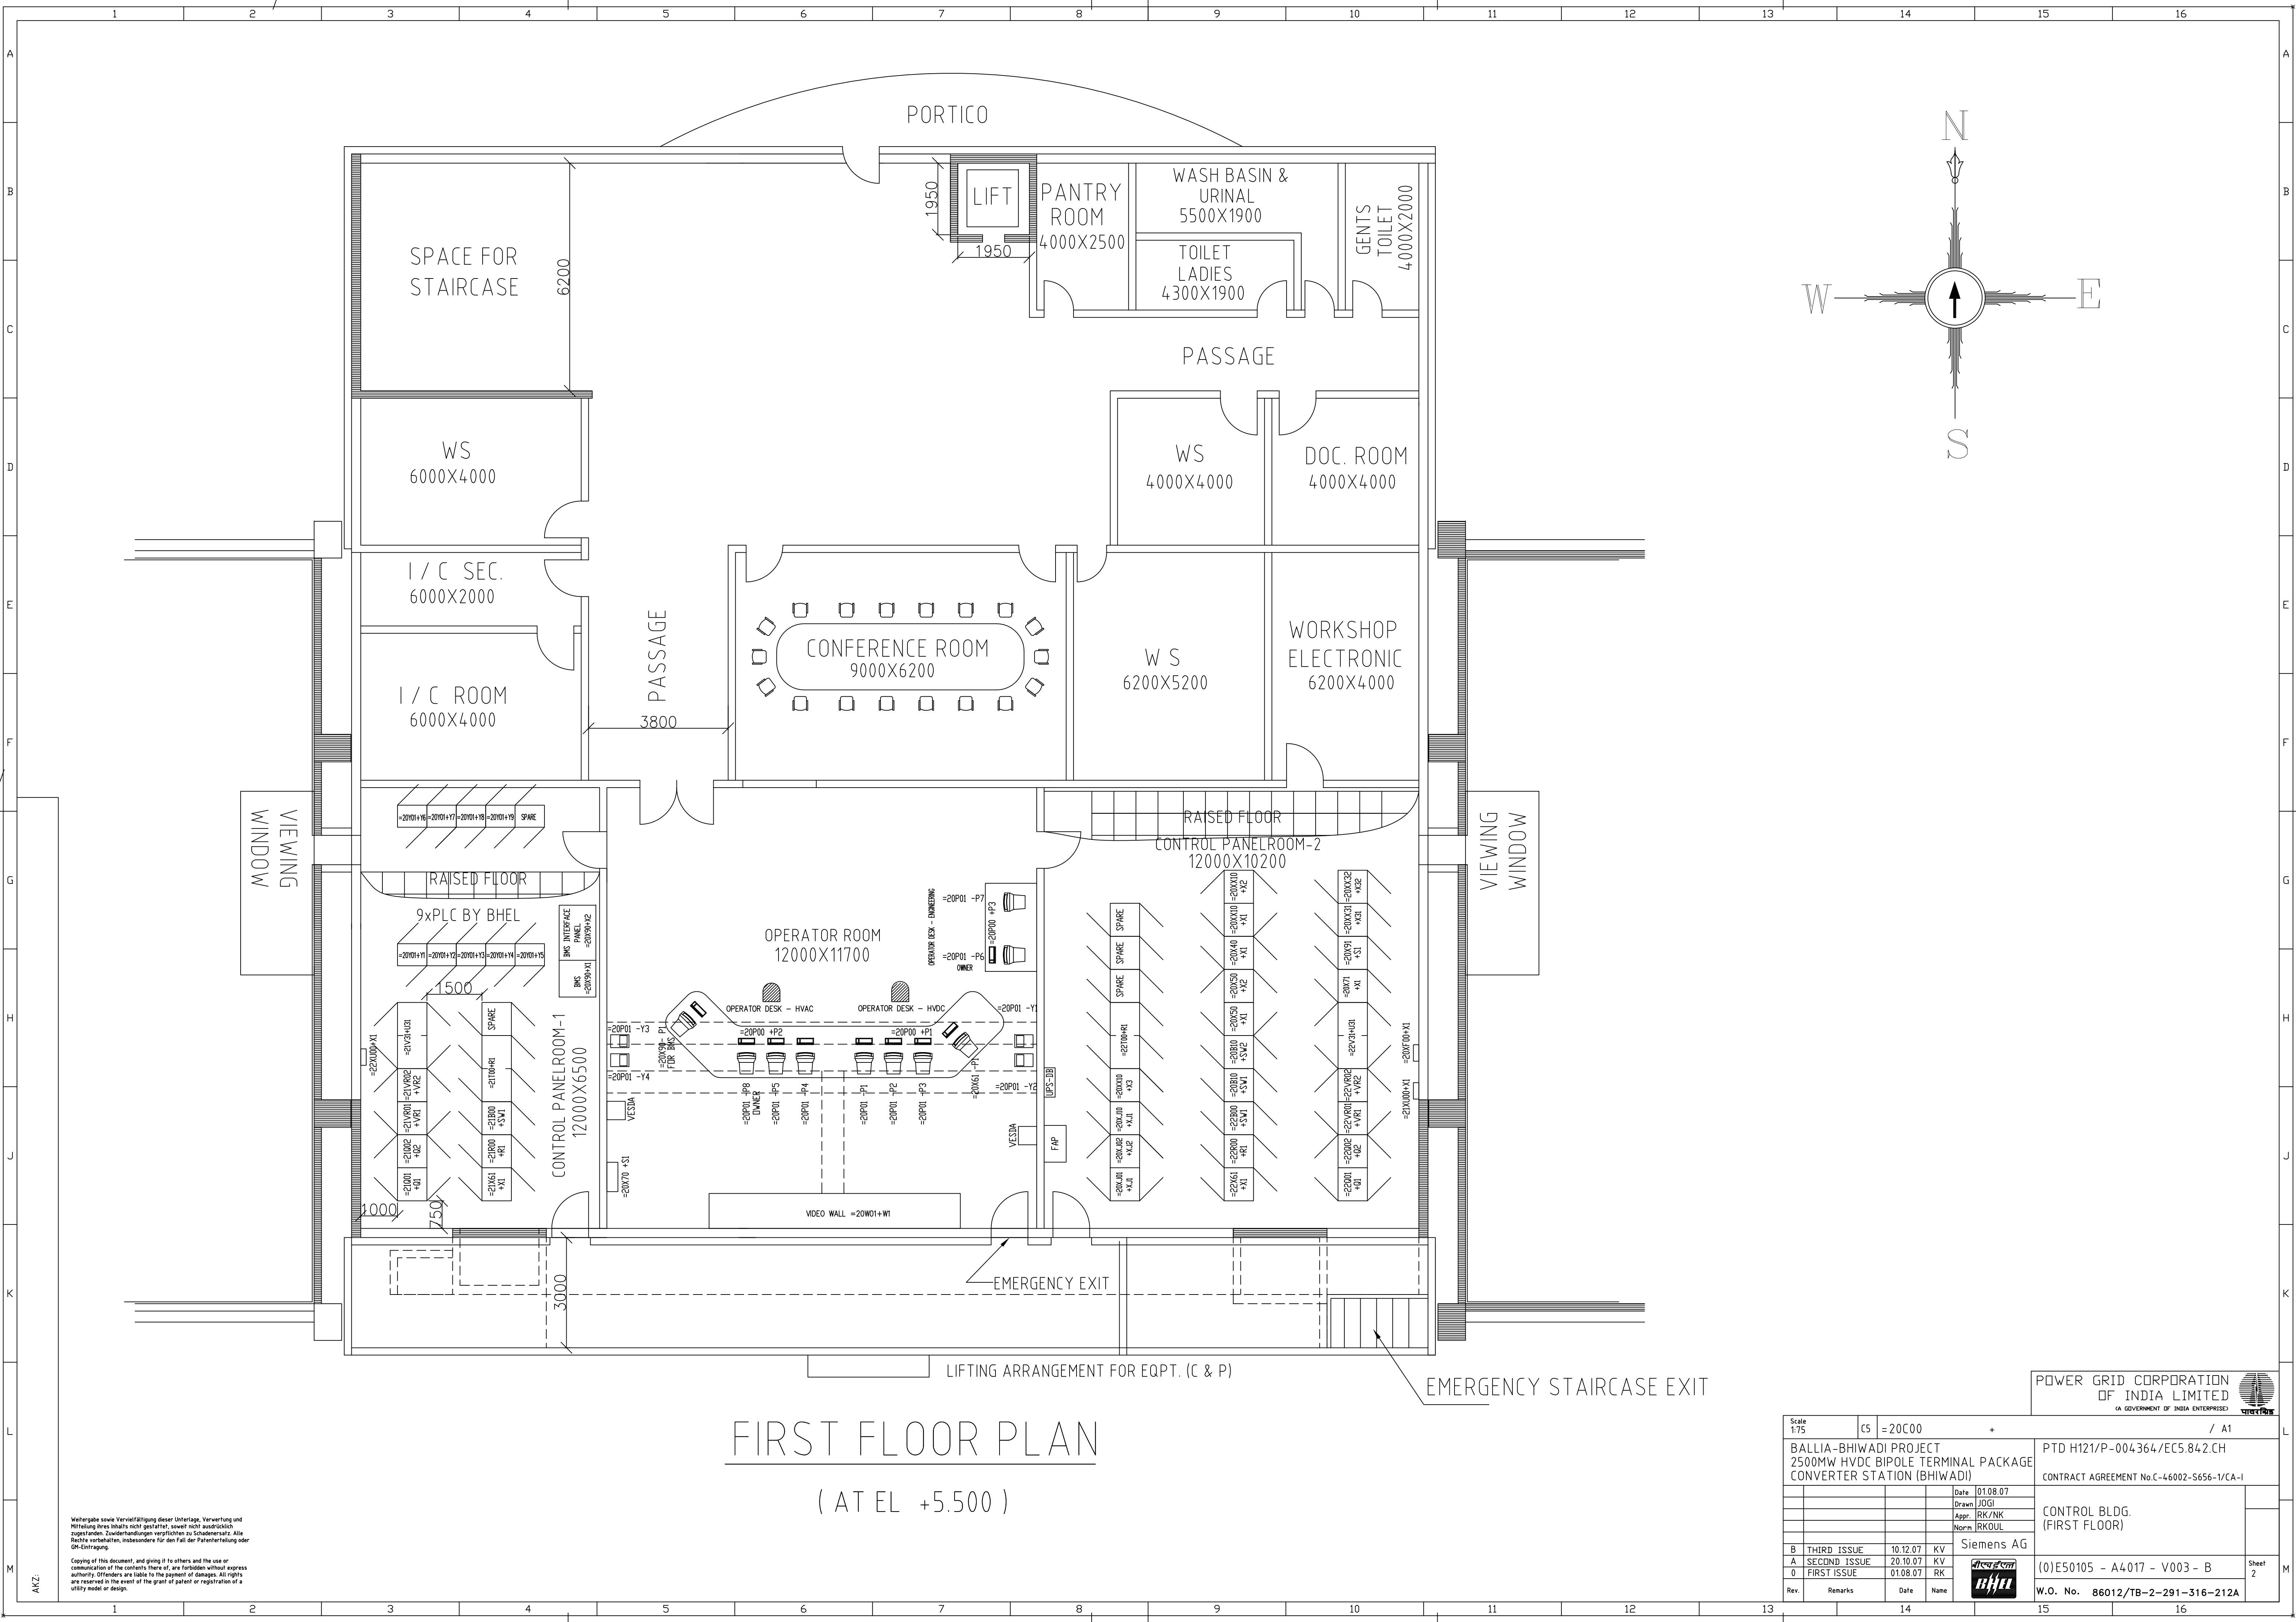

FIRST FLOOR PLAN
(ATEL +5.500)

Weitergabe sowie Vervielfältigung dieser Unterlage, Verwertung und Mitteilung ihres Inhalts ist nicht gestattet, soweit nicht ausdrücklich zugestanden. Zuwiderhandlungen verpflichten zu Schadenersatz. Alle Rechte vorbehalten, insbesondere für den Fall der Patenterteilung oder der Erfindung.


Copying of this document, and giving it to others and the use or communication of the contents thereof, are forbidden without express authority. Offenders are liable to the payment of damages. All rights are reserved in the event of the grant of patent or registration of a utility model or design.

POWER GRID CORPORATION
OF INDIA LIMITED
(A GOVERNMENT OF INDIA ENTERPRISE)

Scale 1:75	C5	=20C00	+	/	A1
BALLIA-BHIWADI PROJECT 2500MW HVDC BIPOLE TERMINAL PACKAGE CONVERTER STATION (BHIWADI)				PTD H121/P-004364/EC5.842.CH	
				CONTRACT AGREEMENT No.C-46002-S656-1/CA-I	
			Date	01.08.07	CONTROL BLDG. (FIRST FLOOR)
			Drawn	JUGI	
			Appr.	RK/NK	
			Norm	RKOUL	(0)E50105 - A4017 - V003 - B
B	THIRD ISSUE	10.12.07	KV	Siemens AG	
A	SECOND ISSUE	20.10.07	KV		
0	FIRST ISSUE	01.08.07	RK		W.O. No. 86012/TB-2-291-316-212A
Rev.	Remarks	Date	Name		



Sheet
2

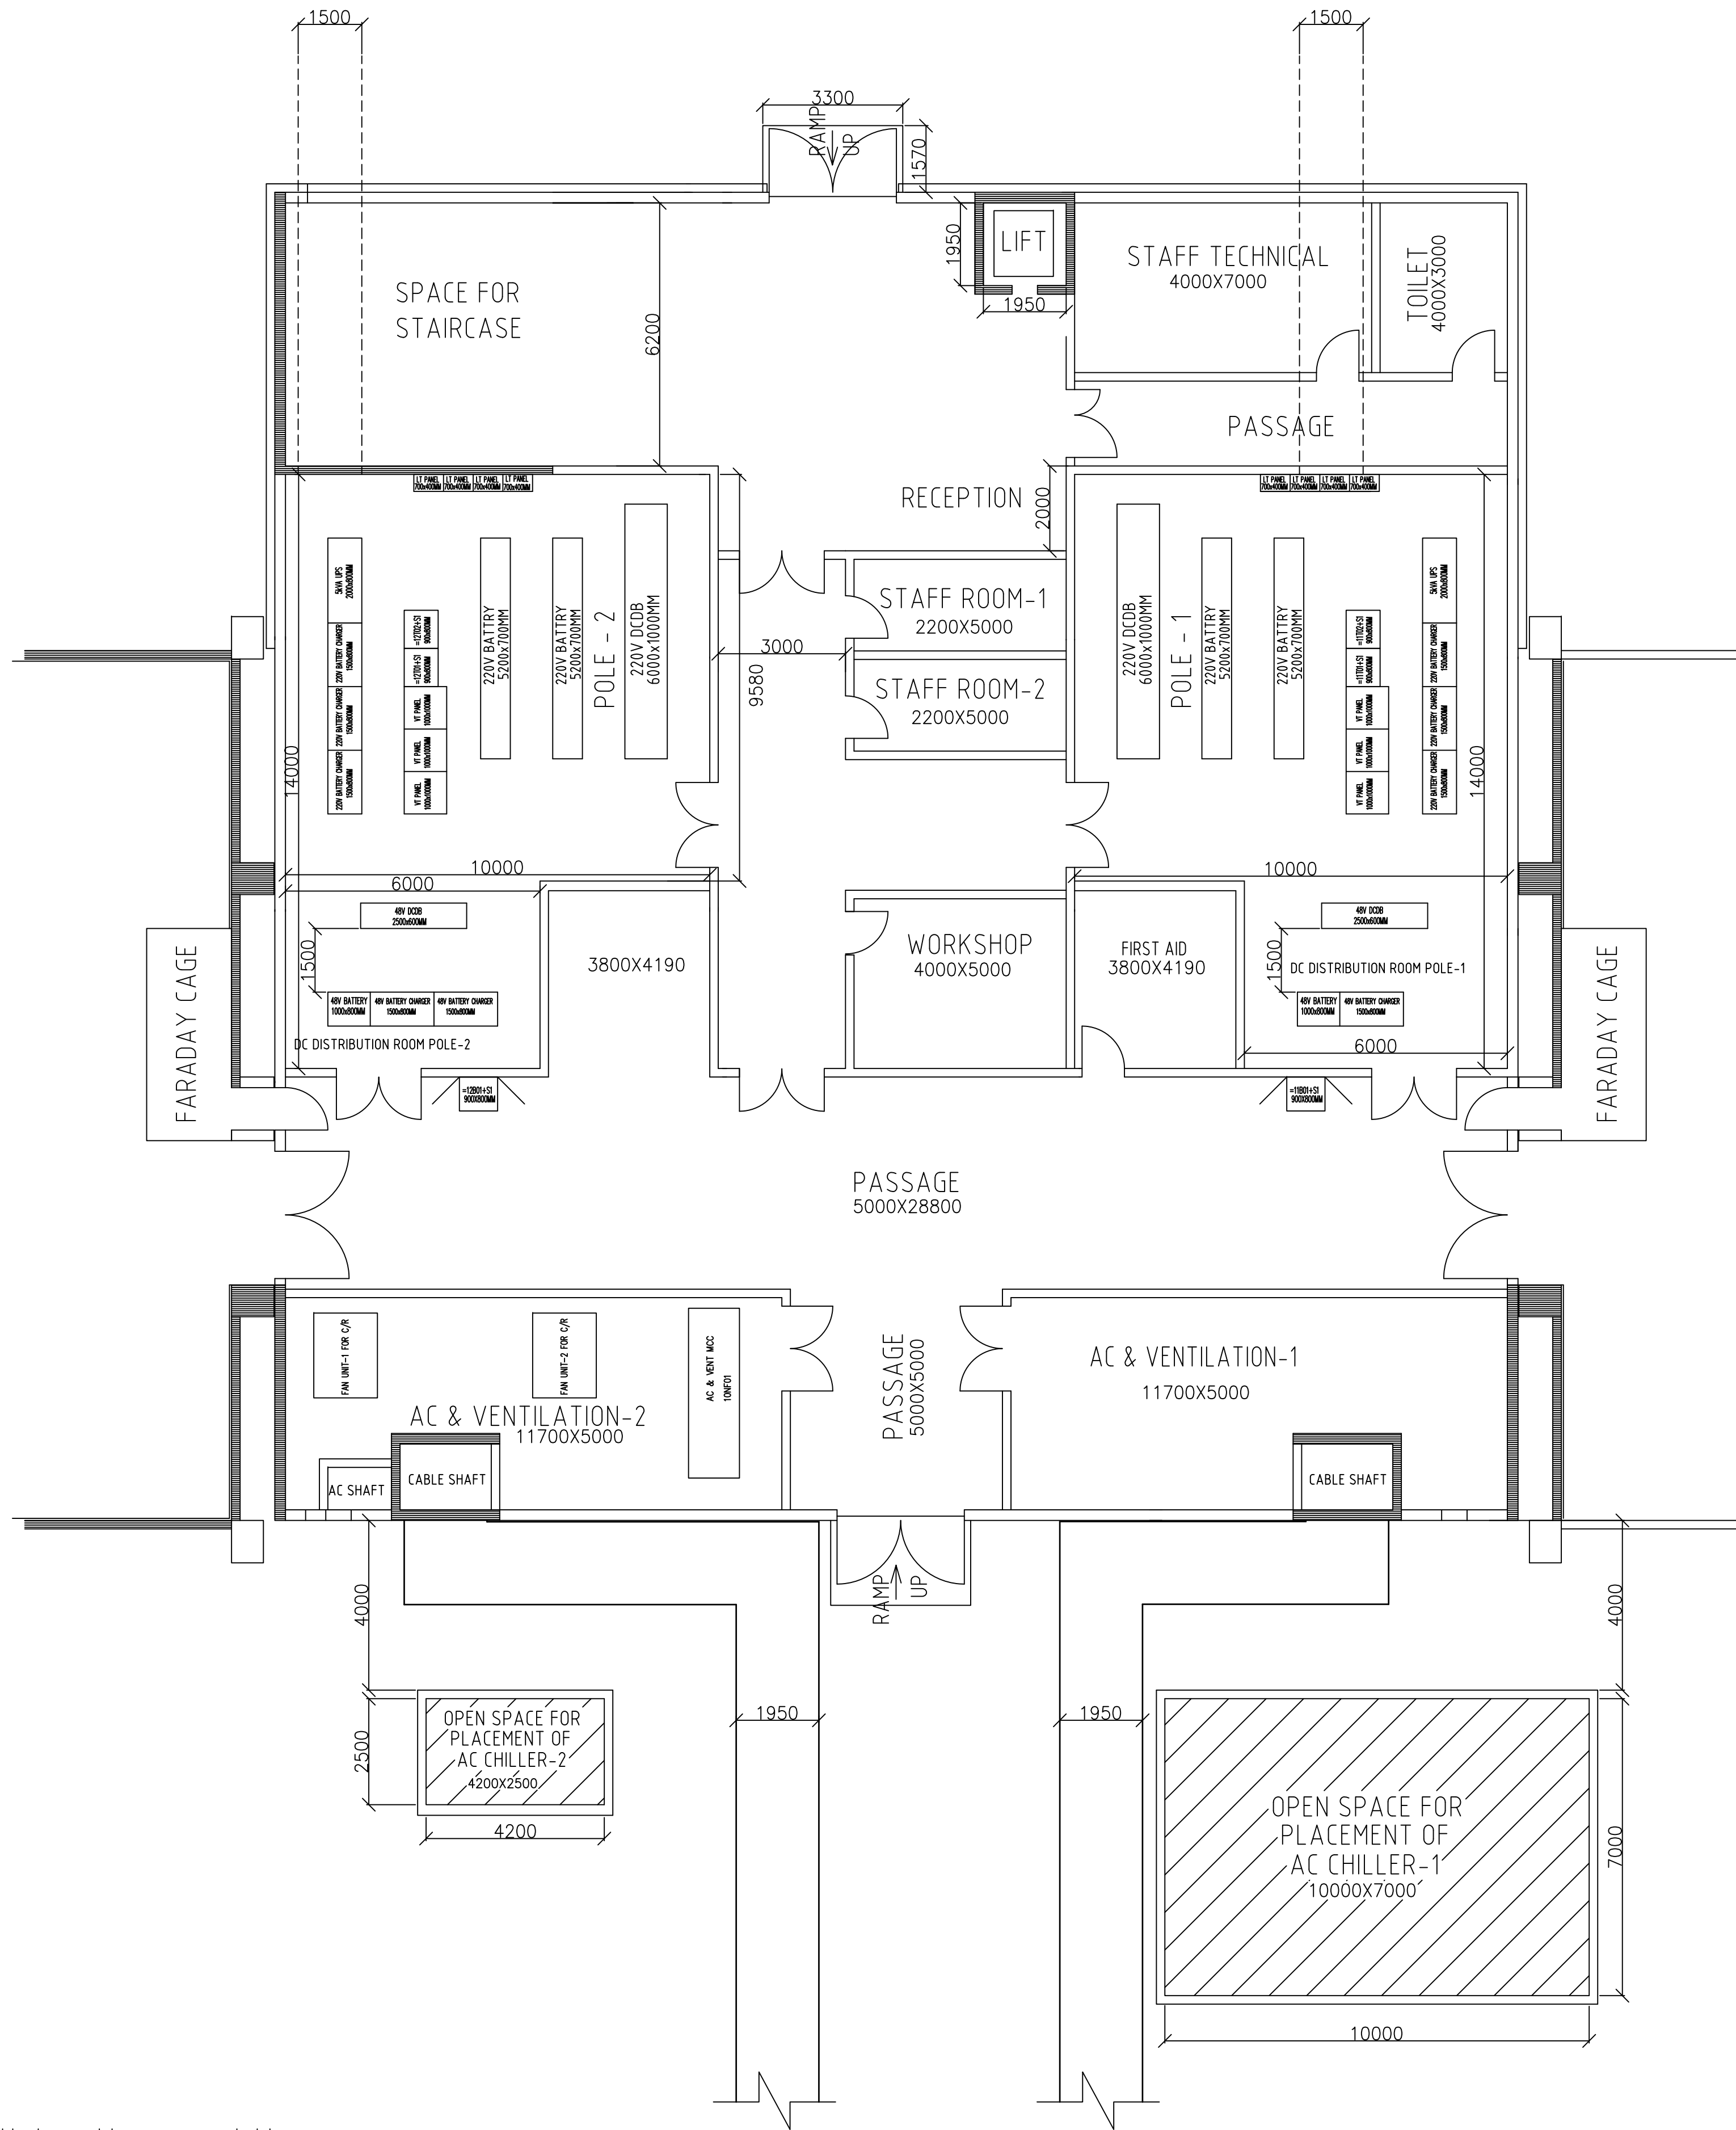


GROUND FLOOR PLAN

(AT EL.±0.000)

Copying of this document, and giving it to others and the use or communication of the contents there of, are forbidden without express authority. Offenders are liable to the payment of damages. All rights are reserved in the event of the grant of patent or registration of a utility model or design.

POWER GRID CORPORATION
OF INDIA LIMITED
(A GOVERNMENT OF INDIA ENTERPRISE)

Scale 1:100	C5	= 10C00	+	/A1
BALLIA-BHIWADI PROJECT 2500MW HVDC BIPOLE TERMINAL PACKAGE CONVERTER STATION BALLIA				PTD H121/P-004364/EC5.842.CA
		Date	18.07.2007	CONTROL BLDG. (GROUND FLOOR)
		Drawn	JOGI	
		Chk.	NK	
		Appr.	R.KOUL	Siemens AG
B	THIRD ISSUE	10.12.07	KAPIL	
A	SECOND ISSUE	01.10.07	JOGI	
0	FIRST ISSUE	18.07.07	JOGI	(1) E50105 - A4015 - V103 - B
Rev.	Remarks	Date	Name	W.O. No. 86012/TB-2-291-316-112


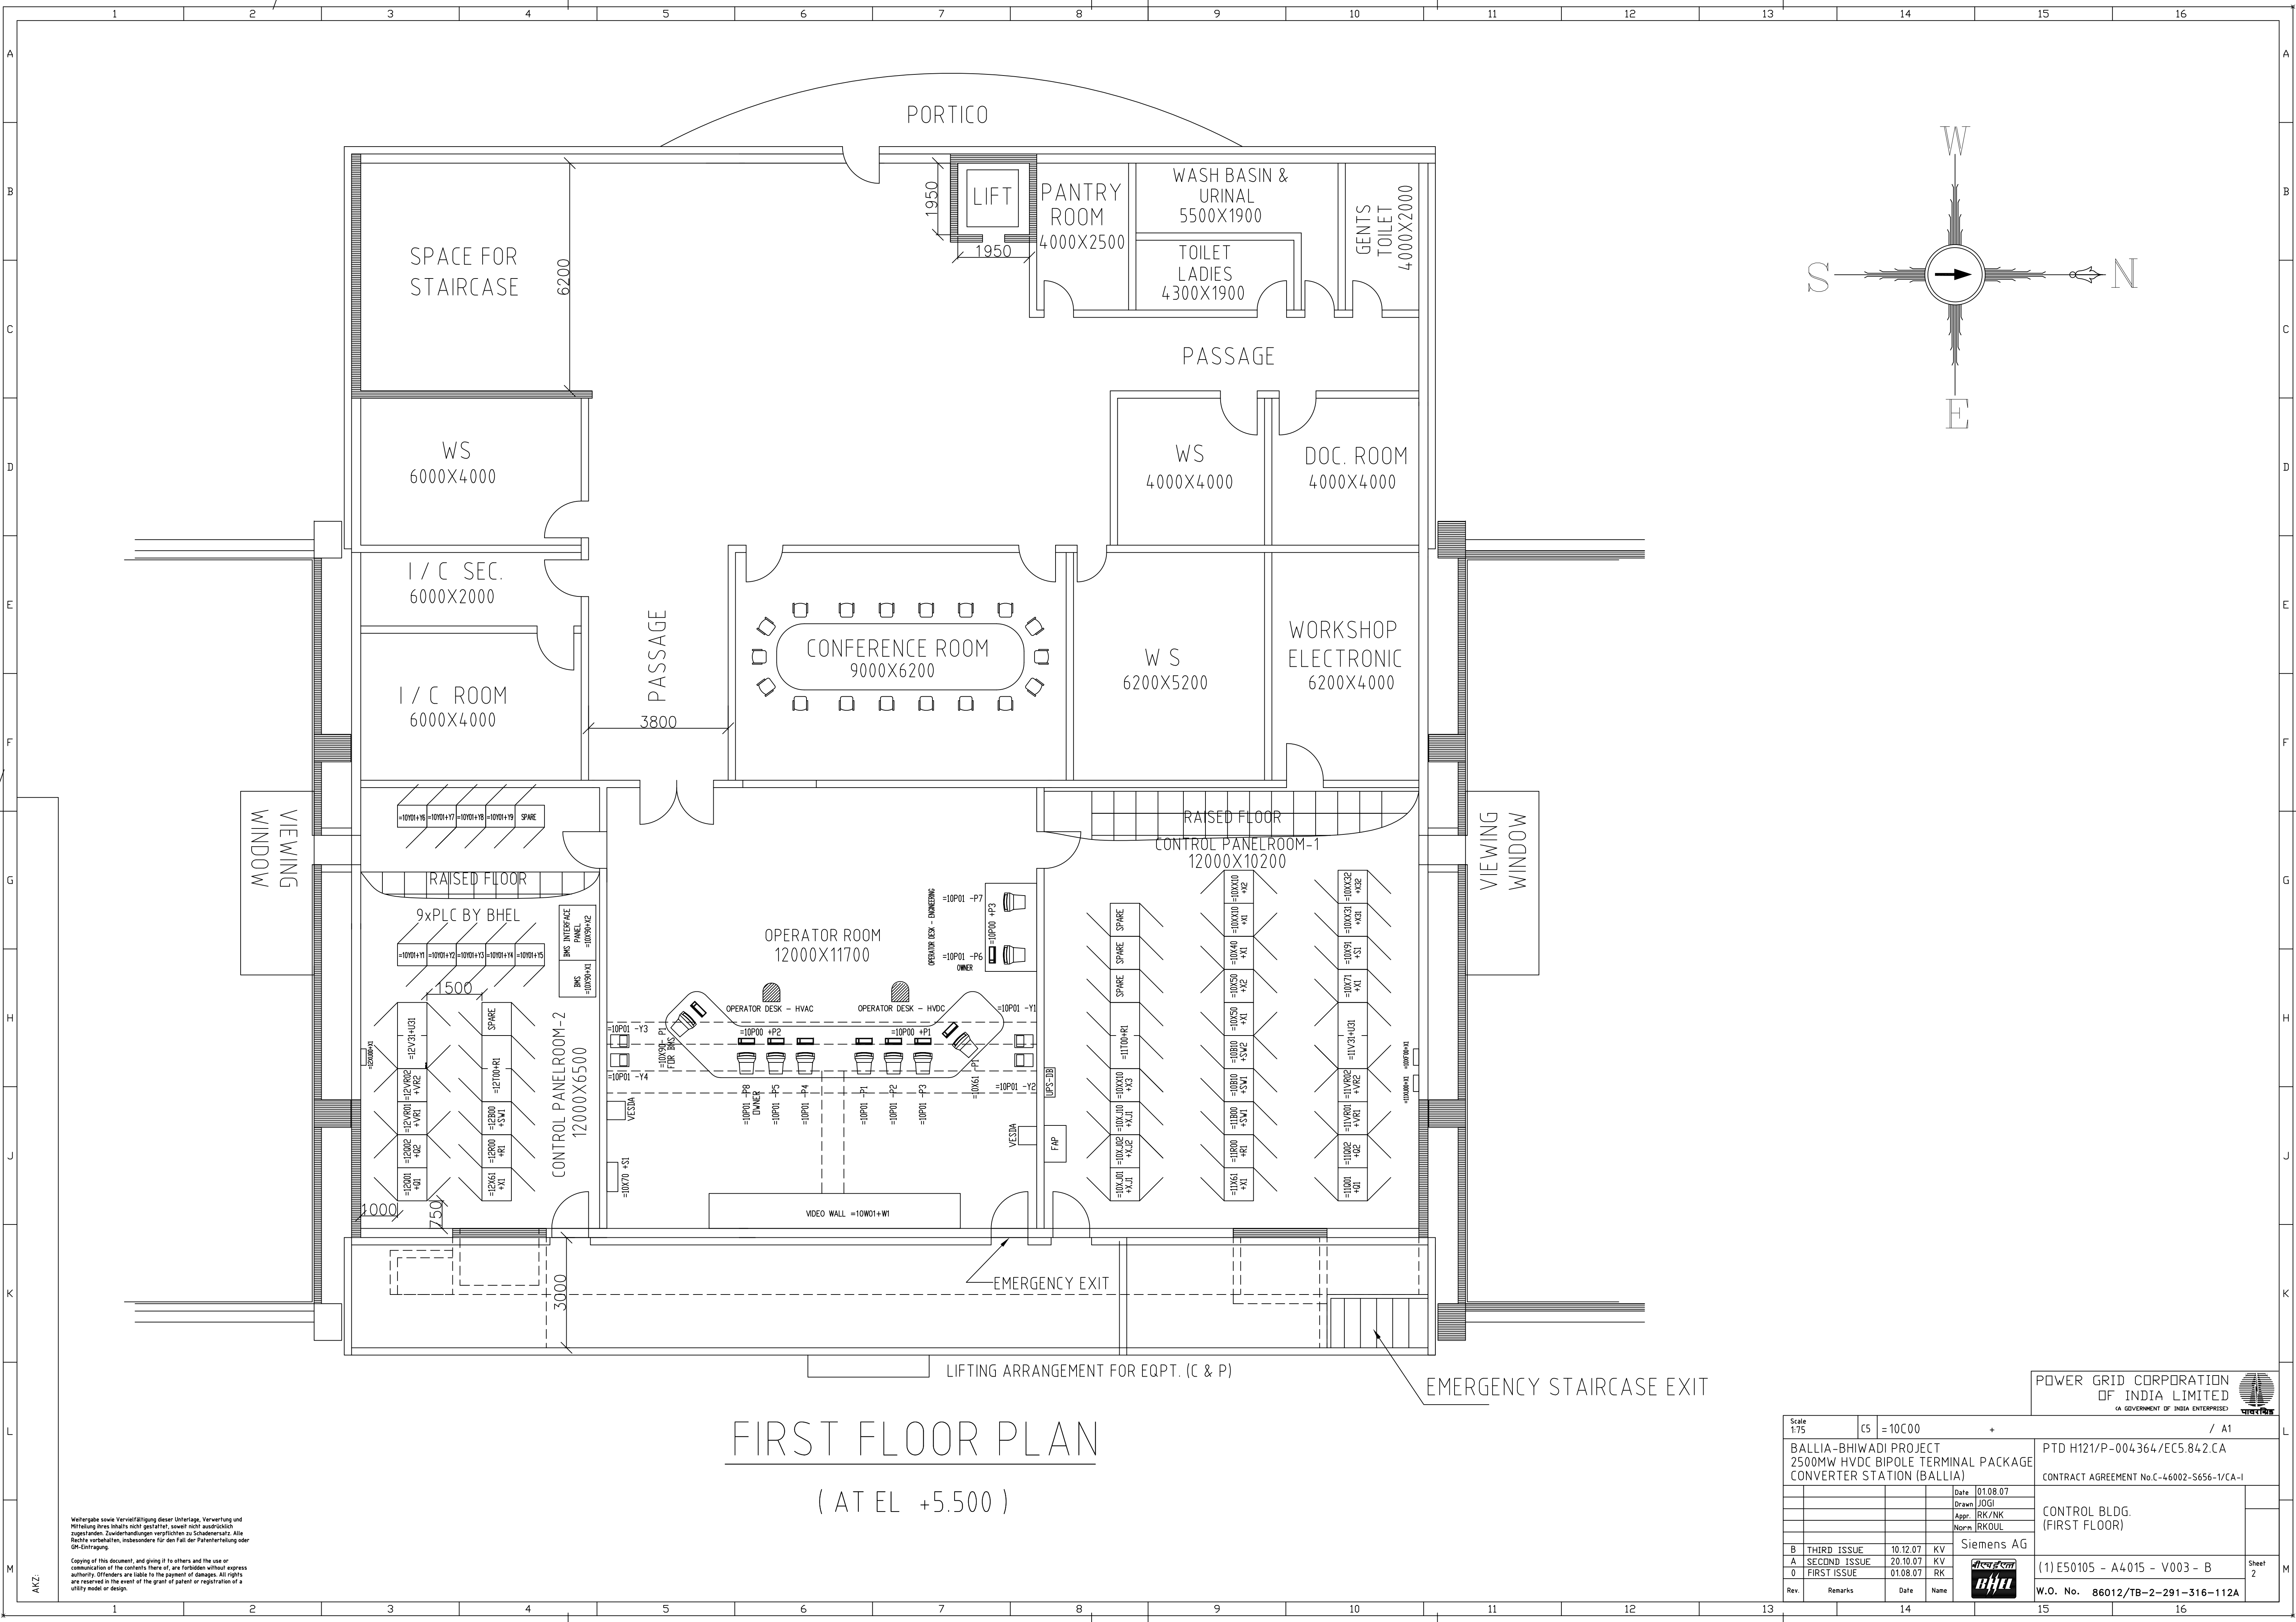


FIRST FLOOR PLAN
(ATEL +5.500)

Weitergabe sowie Vervielfältigung dieser Unterlage, Verwertung und Mitteilung ihres Inhalts ist nicht gestattet, soweit nicht ausdrücklich zugestanden. Zuwiderhandlungen verpflichten zu Schadenersatz. Alle Rechte vorbehalten, insbesondere für den Fall der Patenterteilung oder der Erfindung.

Copying of this document, and giving it to others and the use or communication of the contents thereof, are forbidden without express authority. Offenders are liable to the payment of damages. All rights are reserved in the event of the grant of patent or registration of a utility model or design.

				POWER GRID CORPORATION OF INDIA LIMITED (A GOVERNMENT OF INDIA ENTERPRISE)					
Scale 1:75		C5 = 10C00		+				/ A1	
BALLIA-BHIWADI PROJECT 2500MW HVDC BIPOLE TERMINAL PACKAGE CONVERTER STATION (BALLIA)						PTD H121/P-004364/EC5.842.CA CONTRACT AGREEMENT No.C-46002-S656-1/CA-I			
				Date	01.08.07	CONTROL BLDG. (FIRST FLOOR)			
				Drawn	JUGI				
				Appr.	RK/NK				
				Norm	RKOUL				
Siemens AG									
B	THIRD ISSUE	10.12.07	KV						
A	SECOND ISSUE	20.10.07	KV						
0	FIRST ISSUE	01.08.07	RK						
Rev.	Remarks	Date	Name			(1)E50105 - A4015 - V003 - B		Sheet 2	
				W.O. No. 86012/TB-2-291-316-112A					
						15.		16.	

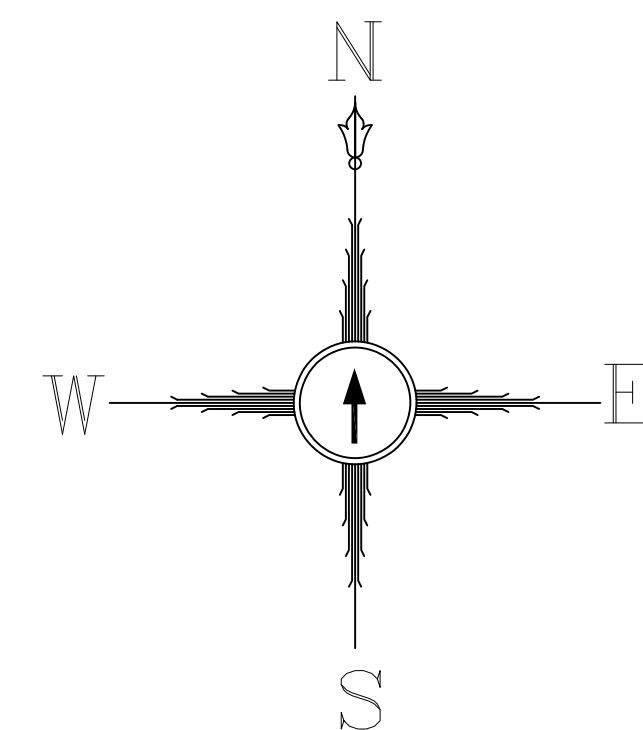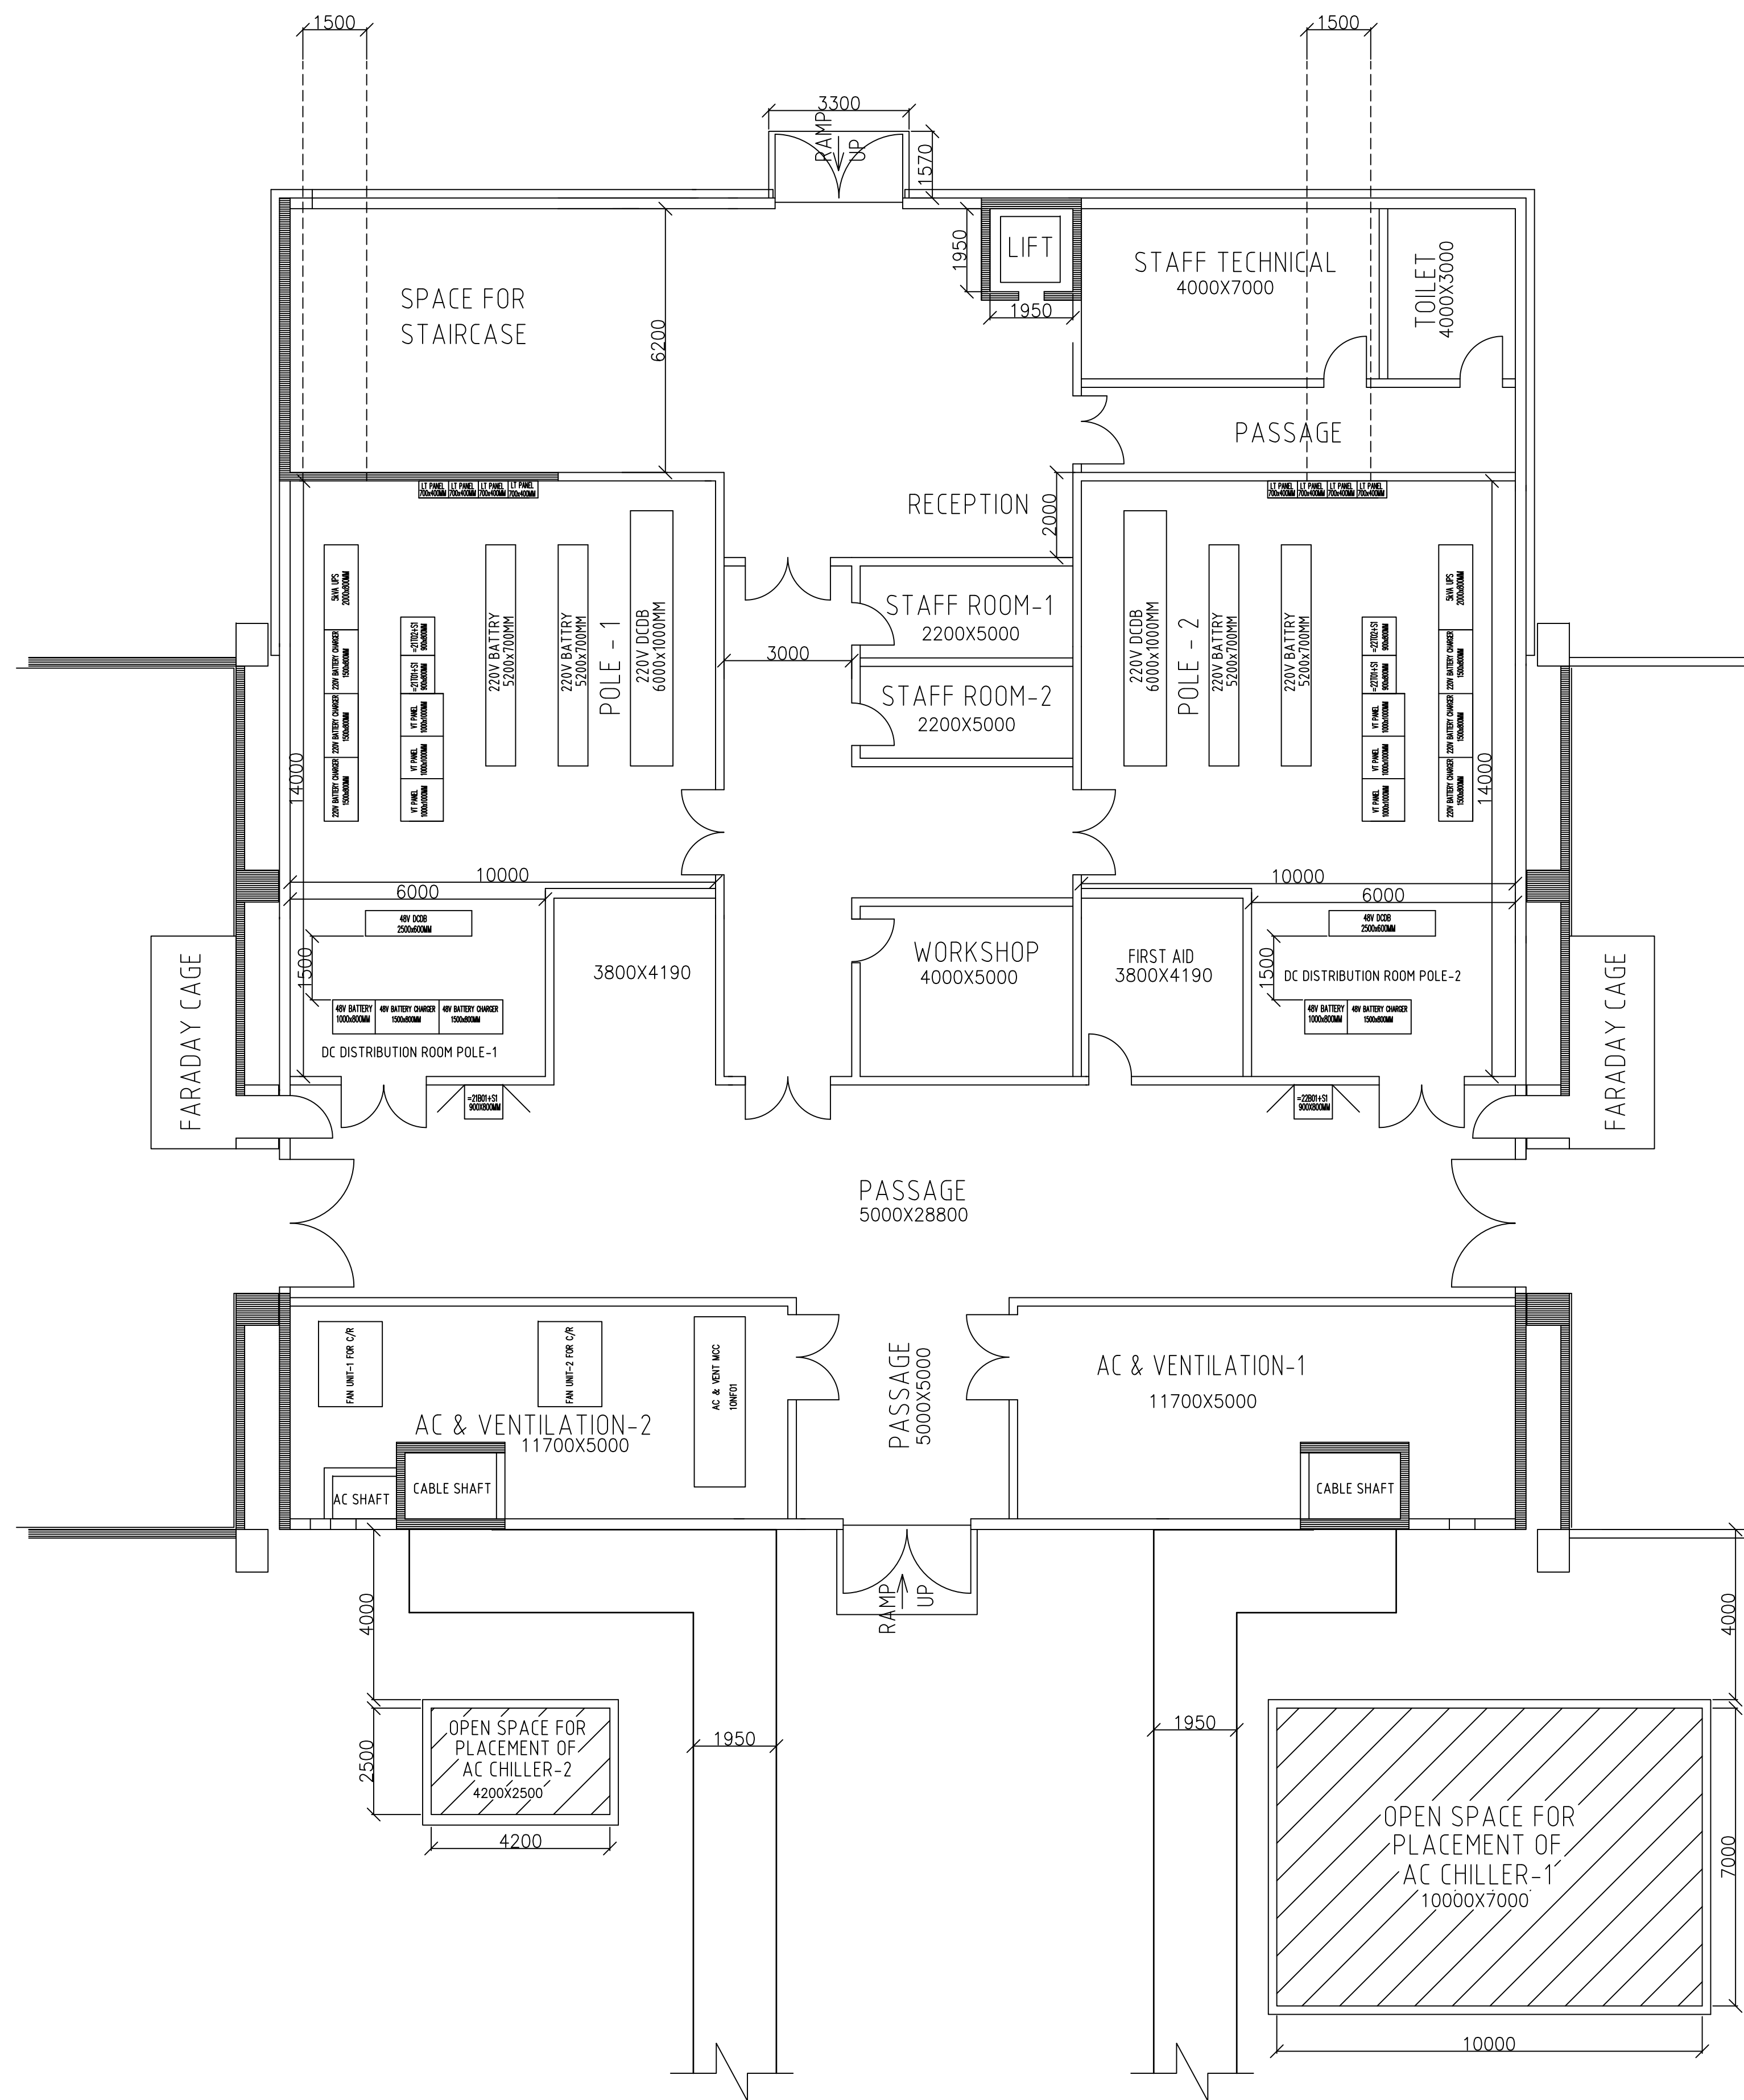

GROUND FLOOR PLAN
(AT EL.±0.000)

Copying of this document, and giving it to others and the use or communication of the contents there of, are forbidden without express authority. Offenders are liable to the payment of damages. All rights are reserved in the event of the grant of patent or registration of a utility model or design.

				POWER GRID CORPORATION OF INDIA LIMITED (A GOVERNMENT OF INDIA ENTERPRISE)					
Scale 1:100		C5		= 20C00		+		/A1	
BALLIA-BHIWADI PROJECT 2500MW HVDC BIPOLE TERMINAL PACKAGE CONVERTER STATION BHIWADI						PTD H121/P-004364/EC5.842.CH			
				Date		18.07.2007		CONTROL BLDG. GROUND FLOOR	
				Drawn		JOGI			
				Chk.		NK			
				Appr.		R.KOUL			
						Siemens AG			
B		THIRD ISSUE		10.12.07		KAPIL			
A		SECOND ISSUE		01.10.07		JOGI			
0		FIRST ISSUE		18.07.07		JOGI			
Rev.		Remarks		Date		Name		Sheet 1	
								(1) E50105 - A4017 - V103 - B	
								W.O. No. 86012/TB-2-291-316-212	
				15		16			