

COPYRIGHT AND CONFIDENTIAL

THE INFORMATION ON THIS DOCUMENT IS THE PROPERTY OF BHARAT HEAVY ELECTRICALS LTD. IT MUST NOT BE USED DIRECTLY IN ANY WAY DETRIMENTAL TO THE INTEREST OF THE COMPANY.

REF DRG. NO.


SIGN. & DATE

INVENTORY NO.

FIRST ANGLE PROJECTION

ALL DIMENSIONS ARE IN mm.

DRG.NO. 3 721 10 12 452

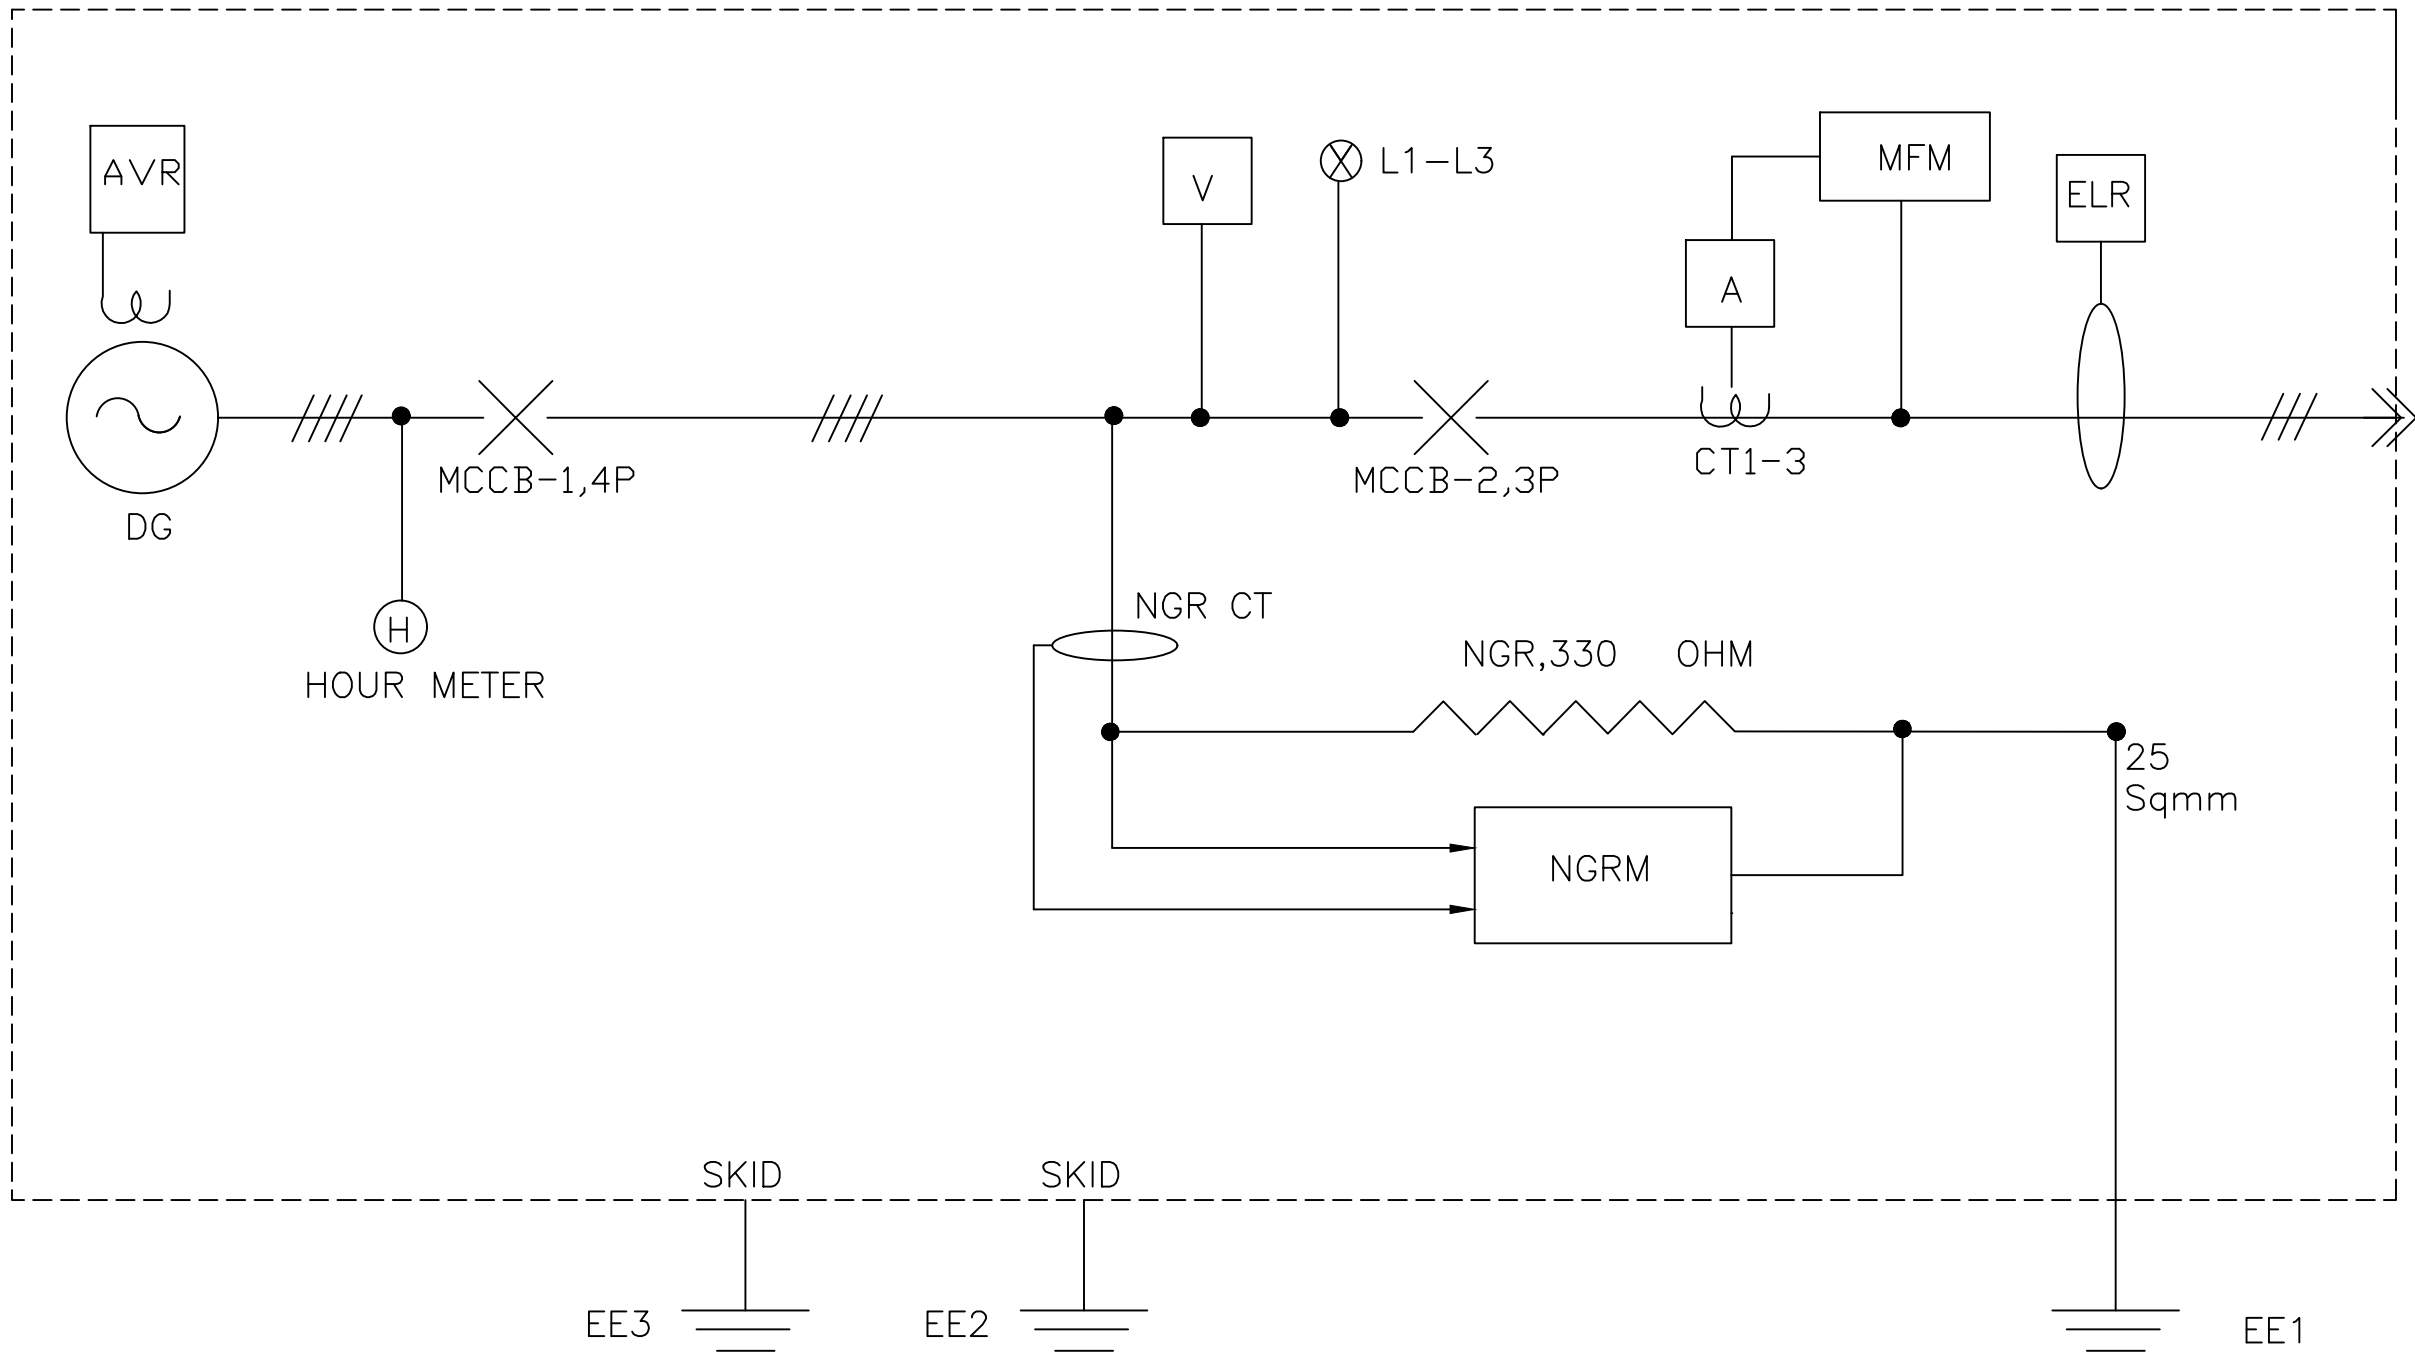

NOTE: OTHER STANDARD FEATURES OF DG SETS TO BE INCORPORATED BY DG SET OEM

PROJECT : WORK OVER RIG
CUSTOMER : M/S OIL INDIA LIMITED DULIAJAN

REV	DATE	ALTERED	REV	DATE	ALTD
		CKD/APD			CKD APPD
DRAWN		NAME	SIGN.	DATE	
CHECKED		PKS		05.03.20	
APPROVED		RV		05.03.20	
DISTRIBUTION OF PRINTS					
OC		1			
RFM/OTHERS		3			



BHARAT HEAVY ELECTRICALS LIMITED BHOPAL		CARD CODE	REV. NO.
			00
TITLE		NO.OF SHEETS	01
SINGLE LINE DIAGRAM		SHEET NO.	01
W.O.NO.		DRG. NO.	3 721 10 12 452