

THE INFORMATION ON THIS DOCUMENT IS THE PROPERTY OF BHARAT HEAVY ELECTRICALS LIMITED. IT MUST NOT BE USED DIRECTLY OR INDIRECTLY IN ANY WAY DETRIMENTAL TO THE INTEREST OF THE COMPANY.



INVENTORY NO. 0301002325-02-1001006

COMPUTER FILE NAME: 0301002325-02-1001006

SIGN. AND DATE

REF. DRG. NO.

GENERAL DIMENSIONAL LIMITS, FITS & TOLERANCES AS PER HY0230261

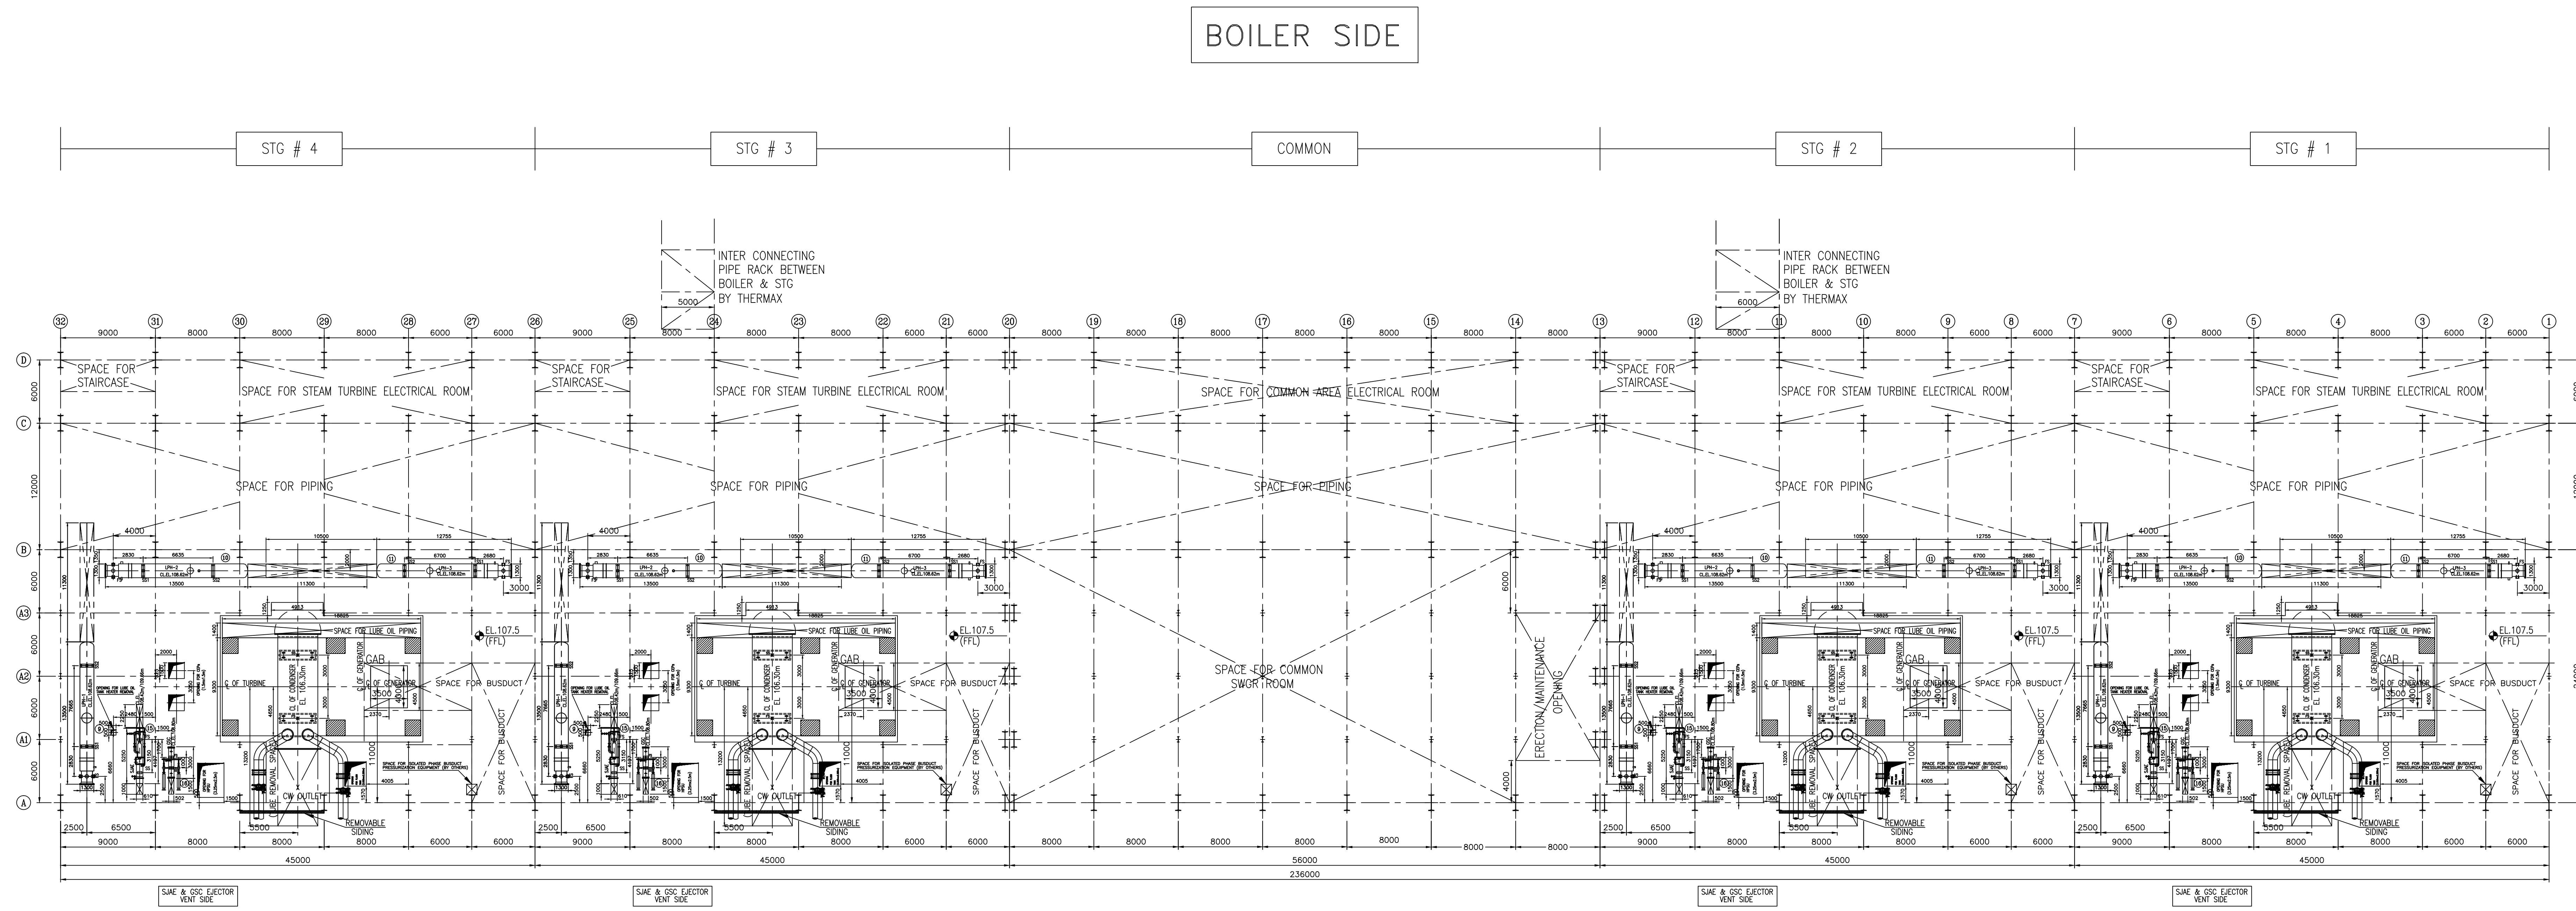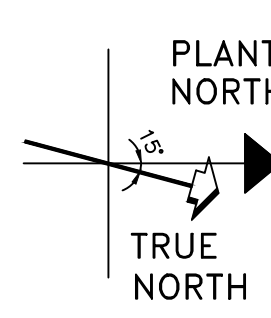

COOLING WATER SIDE

TRANSFORMER YARD

PLAN AT MEZZANINE FLOOR EL.107.5m (FFL)

REV.	DATE	ALTERED	CHD/APPD	REV.	DATE	ALTERED	CHD/APPD	------	------	---------	----------	------	------	---------	----------	--------

CONSULTANT:		BECHTEL FREDERICK, MARYLAND, U.S.A	
PROJECT:		STG PACKAGE (4 X 93.1 MW STGs), CCPP HAZIRA MANUFACTURING DIVISION (HMD)	
CUSTOMER:		RELIANCE UTILITIES AND POWER PRIVATE LIMITED COAL BASED CAPTIVE POWER PLANT (CCPP)	
RUPPL DRG. NUMBER HAZIRA:		10090-P50-HAT000-BHB-0001	
DEPT. CODE		HYDERABAD	
UNTL. DMS.		OR	
SCALE		1:250	
WEIGHT (KG)		NA	
REF. TO ASSY. DRG.		NA	
ITEM NO.		NA	
NO. OF ITEMS		NA	
REV.		09	
SHT. No 02		NO. OF SHT. 04	

DEPT. CODE	UNTL. DMS.	DMS. OR	SCALE	WEIGHT (KG)	REF. TO ASSY. DRG.	ITEM NO.	NO. OF ITEMS	REV.
402			1:250	NA	NA	NA	NA	09

TITLE: INPUT FOR STG HALL EQUIPMENT LAYOUT

BHEL DRAWING NO: 0-381-01-01529