



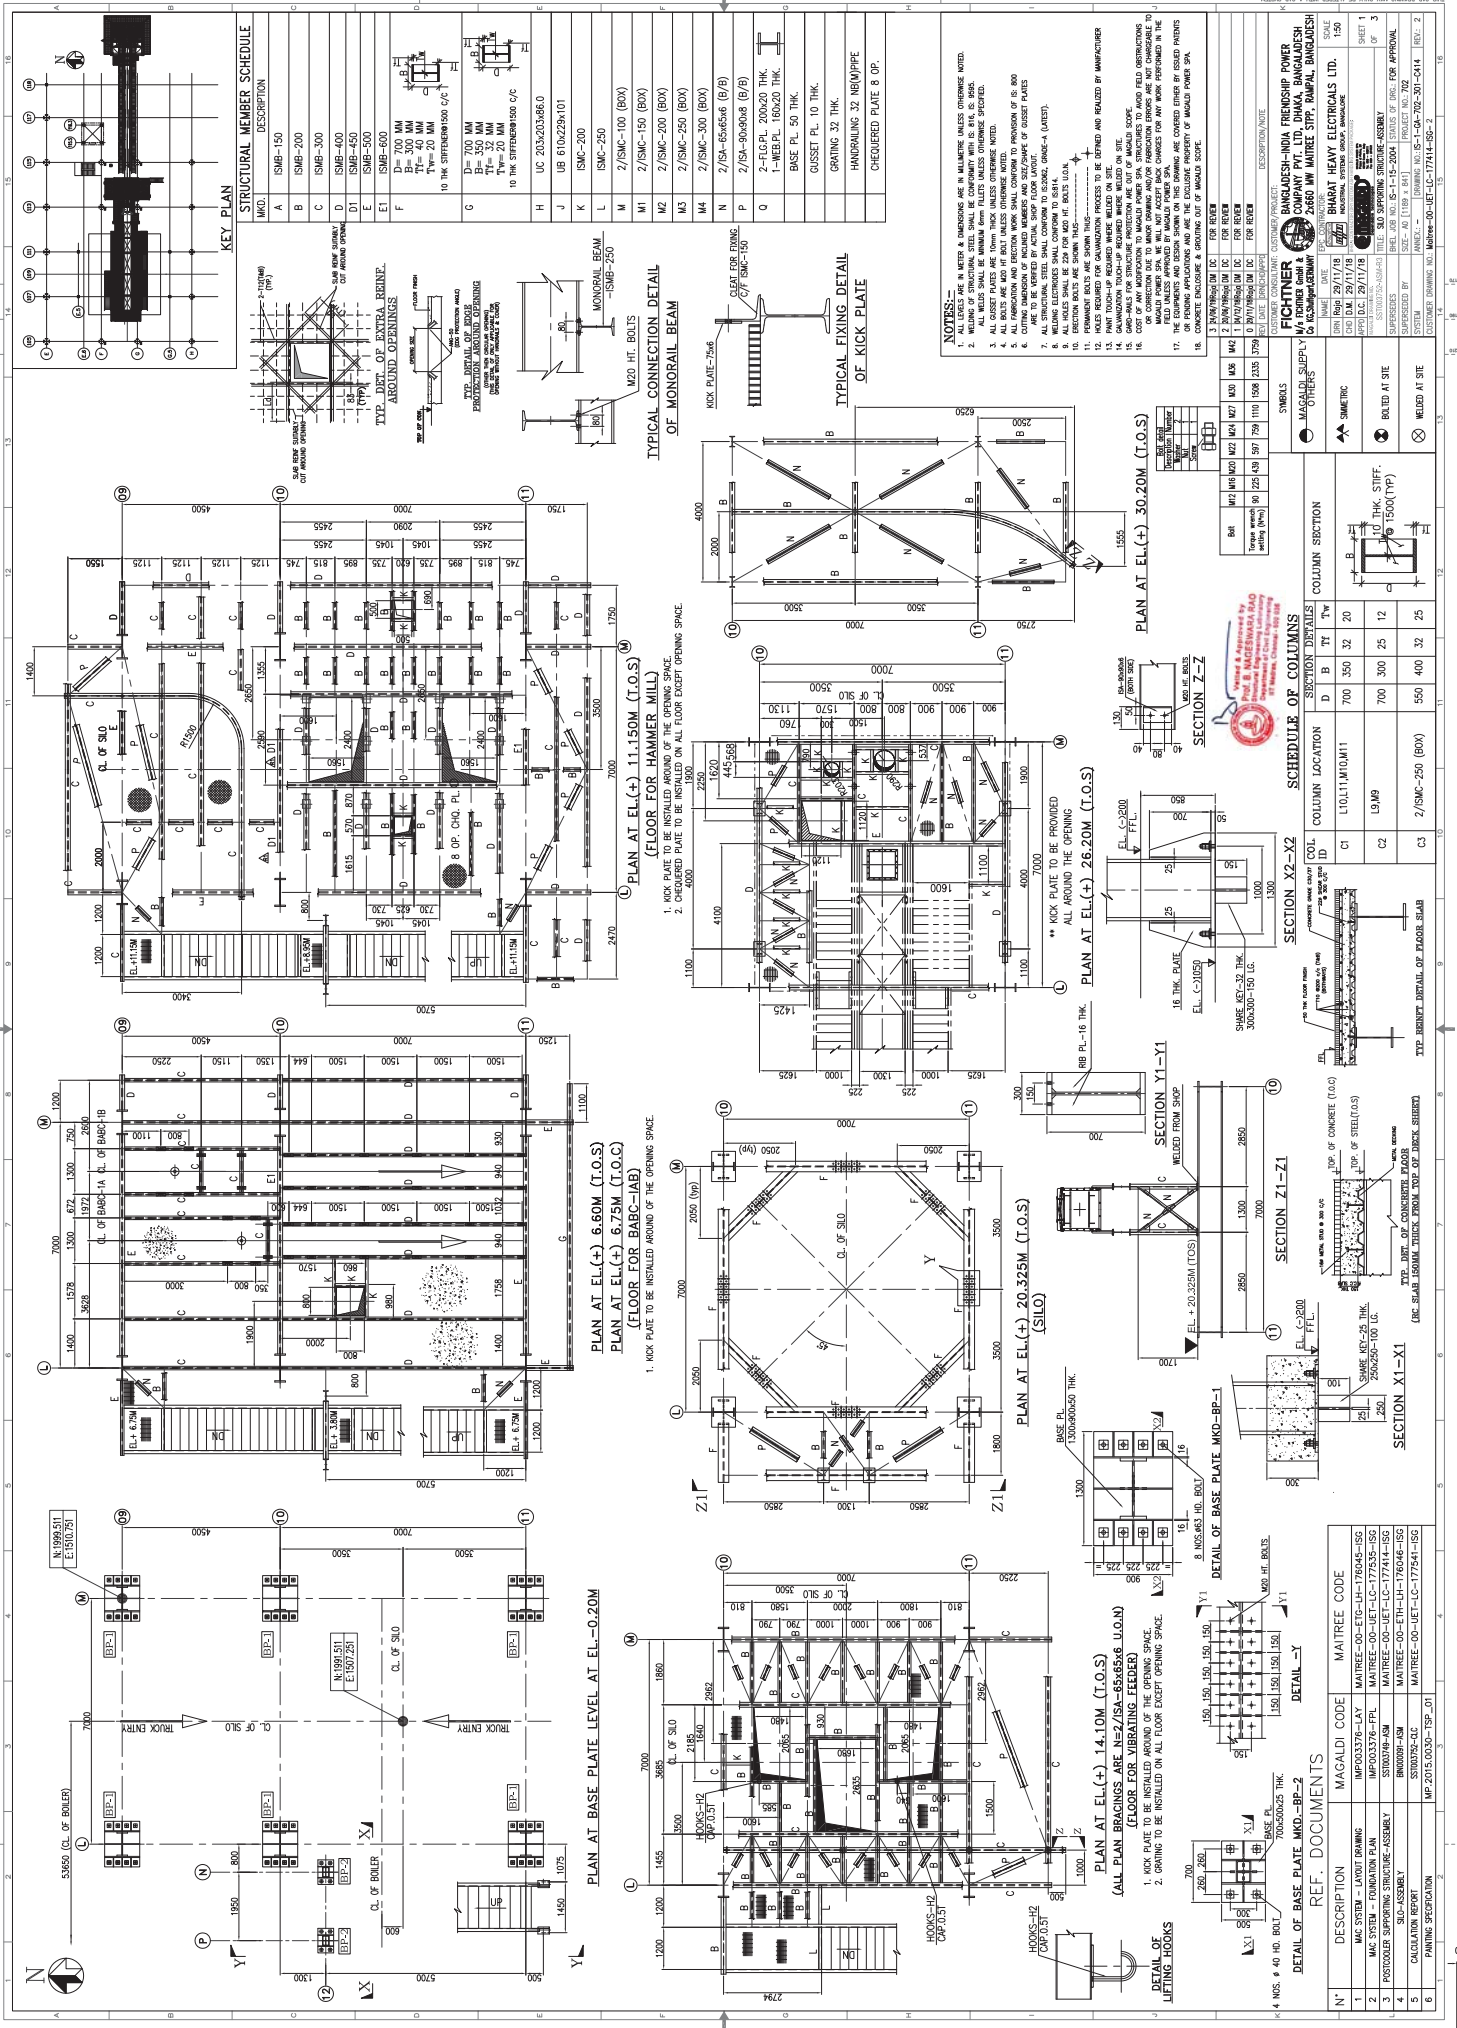

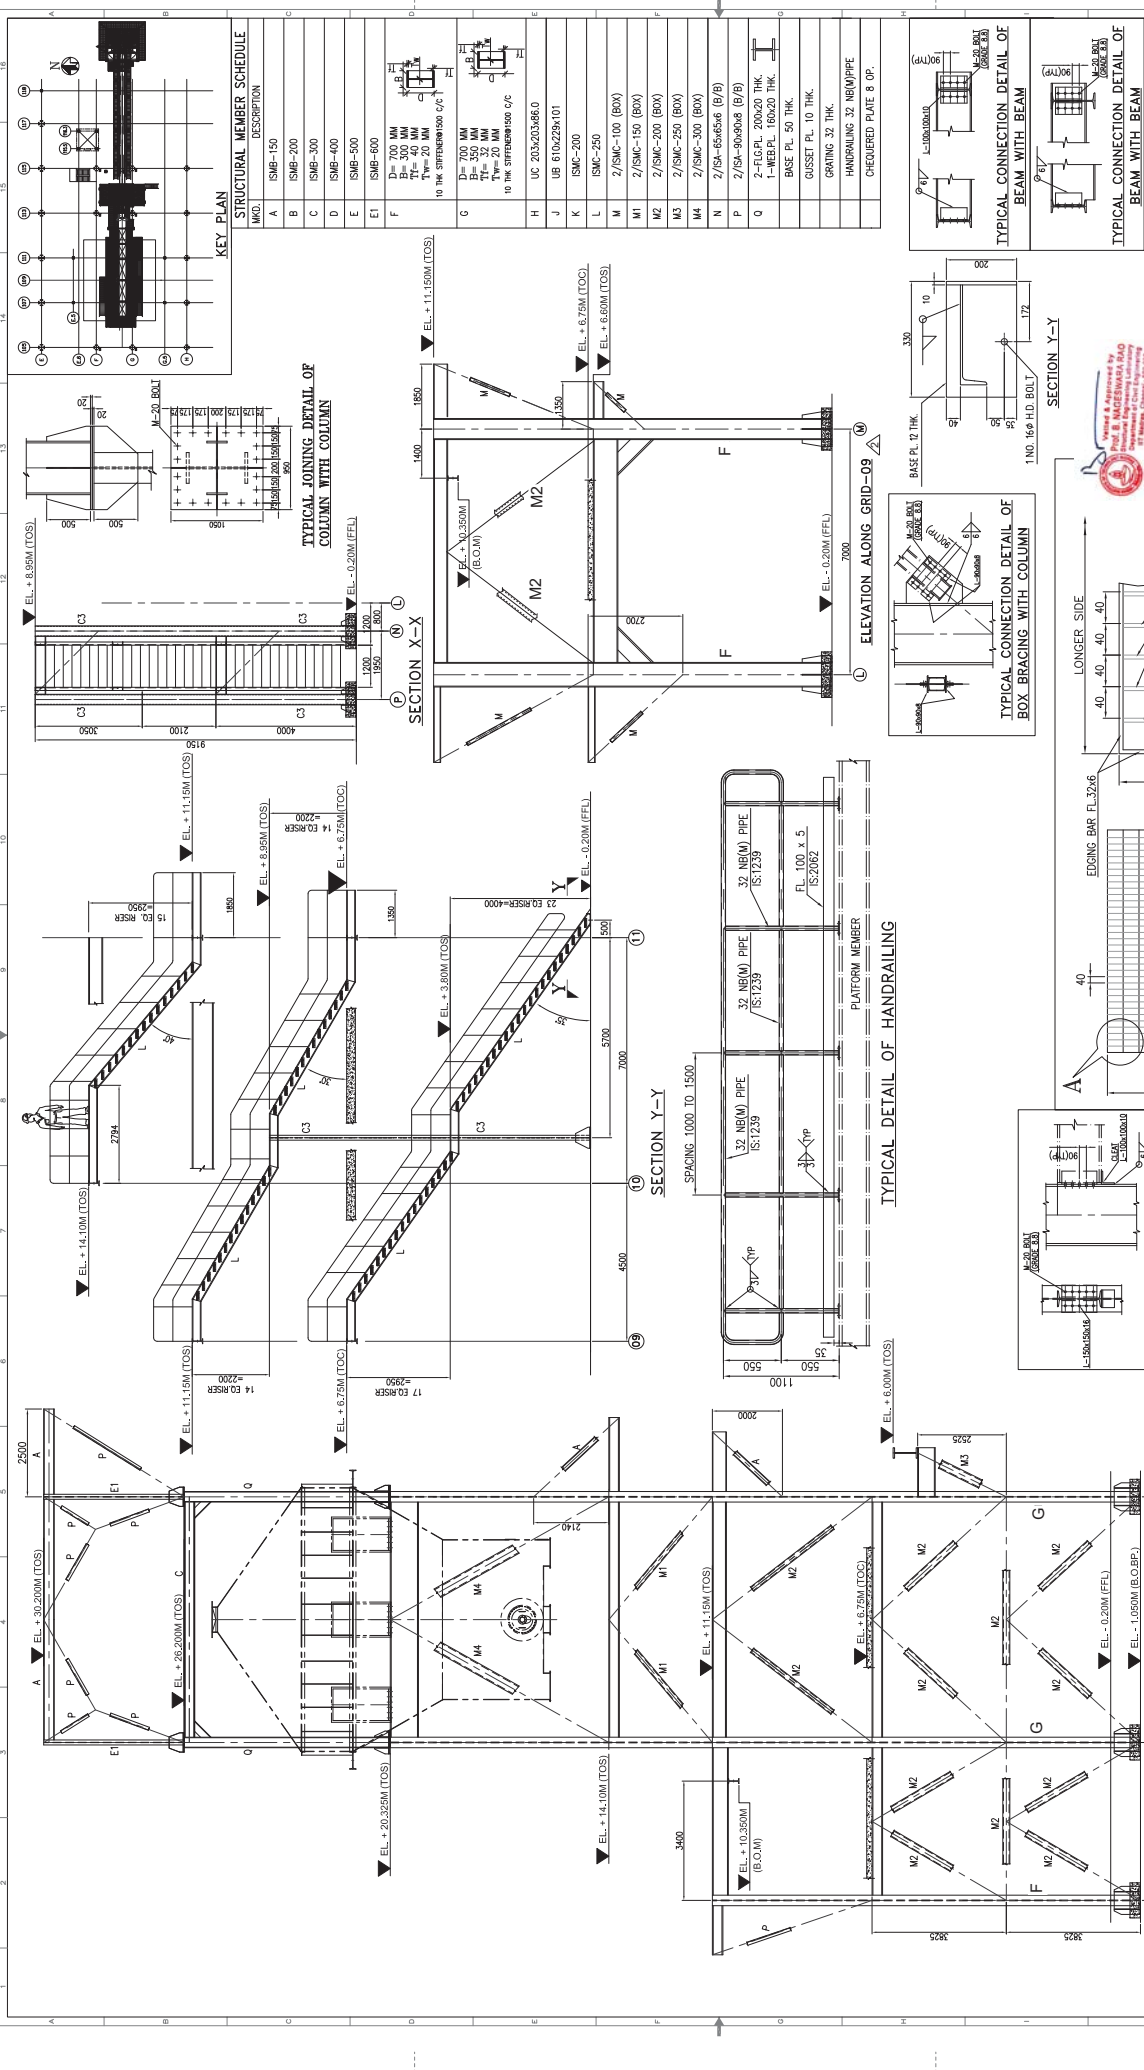

NOTES:-

1. ALL DIMENSIONS ARE IN METERS & DIMENSIONS ARE IN MILLIMETERS UNLESS OTHERWISE NOTED.
2. FOR GENERAL NOTES REFER DRAWING NO. STS03352-3AM-SHEET-1 OF 3
3. MATERIALS TO BE USED AS PER SPECIFICATION.
4. FOR REVISIONS, REFER TO THE REVISIONS TABLE.
5. FOR REVISIONS, REFER TO THE REVISIONS TABLE.
6. FOR REVISIONS, REFER TO THE REVISIONS TABLE.

STRUCTURAL MEMBER SCHEDULE

NO.	DESCRIPTION
A	ISM-150
B	ISM-200
C	ISM-300
D	ISM-400
E	ISM-500
F	ISM-600
G	D=700 MM B=300 MM T _w =20 MM 10 THK STEEL PLATE 500 C/C
H	D=700 MM B=300 MM T _w =20 MM 10 THK STEEL PLATE 500 C/C
I	UC 203x203x66.0
J	UB 610x294x101
K	ISM-200
L	ISM-250
M	2/SMC-150 (BOX)
N	2/SMC-200 (BOX)
O	2/SMC-250 (BOX)
P	2/SMC-300 (BOX)
Q	2/SMC-350 (BOX)
R	2/SMC-400 (BOX)
S	2/SMC-450 (BOX)
T	2/SMC-500 (BOX)
U	2/SMC-550 (BOX)
V	2/SMC-600 (BOX)
W	2/SMC-650 (BOX)
X	2/SMC-700 (BOX)
Y	2/SMC-750 (BOX)
Z	2/SMC-800 (BOX)
AA	2/SMC-850 (BOX)
AB	2/SMC-900 (BOX)
AC	2/SMC-950 (BOX)
AD	2/SMC-1000 (BOX)
AE	2/SMC-1050 (BOX)
AF	2/SMC-1100 (BOX)
AG	2/SMC-1150 (BOX)
AH	2/SMC-1200 (BOX)
AI	2/SMC-1250 (BOX)
AJ	2/SMC-1300 (BOX)
AK	2/SMC-1350 (BOX)
AL	2/SMC-1400 (BOX)
AM	2/SMC-1450 (BOX)
AN	2/SMC-1500 (BOX)
AO	2/SMC-1550 (BOX)
AP	2/SMC-1600 (BOX)
AQ	2/SMC-1650 (BOX)
AR	2/SMC-1700 (BOX)
AS	2/SMC-1750 (BOX)
AT	2/SMC-1800 (BOX)
AU	2/SMC-1850 (BOX)
AV	2/SMC-1900 (BOX)
AW	2/SMC-1950 (BOX)
AX	2/SMC-2000 (BOX)
AY	2/SMC-2050 (BOX)
AZ	2/SMC-2100 (BOX)
BA	2/SMC-2150 (BOX)
BB	2/SMC-2200 (BOX)
BC	2/SMC-2250 (BOX)
BD	2/SMC-2300 (BOX)
BE	2/SMC-2350 (BOX)
BF	2/SMC-2400 (BOX)
BG	2/SMC-2450 (BOX)
BH	2/SMC-2500 (BOX)
BI	2/SMC-2550 (BOX)
BJ	2/SMC-2600 (BOX)
BK	2/SMC-2650 (BOX)
BL	2/SMC-2700 (BOX)
BM	2/SMC-2750 (BOX)
BN	2/SMC-2800 (BOX)
BO	2/SMC-2850 (BOX)
BP	2/SMC-2900 (BOX)
BQ	2/SMC-2950 (BOX)
BR	2/SMC-3000 (BOX)
BS	2/SMC-3050 (BOX)
BT	2/SMC-3100 (BOX)
BU	2/SMC-3150 (BOX)
BV	2/SMC-3200 (BOX)
BW	2/SMC-3250 (BOX)
BX	2/SMC-3300 (BOX)
BY	2/SMC-3350 (BOX)
BZ	2/SMC-3400 (BOX)
CA	2/SMC-3450 (BOX)
CB	2/SMC-3500 (BOX)
CC	2/SMC-3550 (BOX)
CD	2/SMC-3600 (BOX)
CE	2/SMC-3650 (BOX)
CF	2/SMC-3700 (BOX)
CG	2/SMC-3750 (BOX)
CH	2/SMC-3800 (BOX)
CI	2/SMC-3850 (BOX)
CJ	2/SMC-3900 (BOX)
CK	2/SMC-3950 (BOX)
CL	2/SMC-4000 (BOX)
CM	2/SMC-4050 (BOX)
CN	2/SMC-4100 (BOX)
CO	2/SMC-4150 (BOX)
CP	2/SMC-4200 (BOX)
CQ	2/SMC-4250 (BOX)
CR	2/SMC-4300 (BOX)
CS	2/SMC-4350 (BOX)
CT	2/SMC-4400 (BOX)
CU	2/SMC-4450 (BOX)
CV	2/SMC-4500 (BOX)
CU	2/SMC-4550 (BOX)
CV	2/SMC-4600 (BOX)
REF. DOCUMENTS

N°	DESCRIPTION	MAGALDI CODE	MATREE CODE
1	MAG SYSTEM - LAYOUT BRACING	MP003376-LAY	MATREE-00-ETG-LH-176046-SG
2	MAG SYSTEM - FOUNDATION PLAN	MP003376-FPL	MATREE-00-LET-LC-177335-SG
3	POSTTENSION SUPPORTING STRUCTURE-ASSEMBLY	ST003078-ASM	MATREE-00-LET-LC-177414-SG
4	SUB-ASSEMBLY	BN00078-ASM	MATREE-00-LTH-LH-176046-SG
5	CALCULATION REPORT	ST003078-CC	MATREE-00-LET-LC-177541-SG
6	PAINTING SPECIFICATION	MP 2013.00.00-13P_01	

DETAILS

DETAIL 1: A

DETAIL 2: B

DETAIL 3: C

DETAIL 4: D

DETAIL 5: E

DETAIL 6: F

DETAIL 7: G

DETAIL 8: H

DETAIL 9: I

DETAIL 10: J

DETAIL 11: K

DETAIL 12: L

DETAIL 13: M

DETAIL 14: N

DETAIL 15: O

DETAIL 16: P

DETAIL 17: Q

DETAIL 18: R

DETAIL 19: S

DETAIL 20: T

DETAIL 21: U

DETAIL 22: V

DETAIL 23: W

DETAIL 24: X

DETAIL 25: Y

DETAIL 26: Z

DETAIL 27: AA

DETAIL 28: AB

DETAIL 29: AC

DETAIL 30: AD

DETAIL 31: AE

DETAIL 32: AF

DETAIL 33: AG

DETAIL 34: AH

DETAIL 35: AI

DETAIL 36: AJ

DETAIL 37: AK

DETAIL 38: AL

DETAIL 39: AM

DETAIL 40: AN

DETAIL 41: AO

DETAIL 42: AP

DETAIL 43: AQ

DETAIL 44: AR

DETAIL 45: AS

DETAIL 46: AT

DETAIL 47: AU

DETAIL 48: AV

DETAIL 49: AW

DETAIL 50: AX

DETAIL 51: AY

DETAIL 52: AZ

DETAIL 53: BA

DETAIL 54: BB

DETAIL 55: BC

DETAIL 56: BD

DETAIL 57: BE

DETAIL 58: BF

DETAIL 59: BG

DETAIL 60: BH

DETAIL 61: BI

DETAIL 62: BJ

DETAIL 63: BK

DETAIL 64: BL

DETAIL 65: BM

DETAIL 66: BN

DETAIL 67: BO

DETAIL 68: BP

DETAIL 69: BQ

DETAIL 70: BR

DETAIL 71: BS

DETAIL 72: BT

DETAIL 73: BU

DETAIL 74: BV

DETAIL 75: BW

DETAIL 76: BX

DETAIL 77: BY

DETAIL 78: BZ

DETAIL 79: CA

DETAIL 80: CB

DETAIL 81: CC

DETAIL 82: CD

DETAIL 83: CE

DETAIL 84: CF

DETAIL 85: CG

DETAIL 86: CH

DETAIL 87: CI

DETAIL 88: CJ

DETAIL 89: CK

DETAIL 90: CL

DETAIL 91: CM

DETAIL 92: CN

DETAIL 93: CO

DETAIL 94: CP

DETAIL 95: CQ

DETAIL 96: CR

DETAIL 97: CS

DETAIL 98: CT

DETAIL 99: CU

DETAIL 100: CV