


PROPOSED SITE PLAN FOR BHONGAON/TSS
(KM : 1273/300-500)

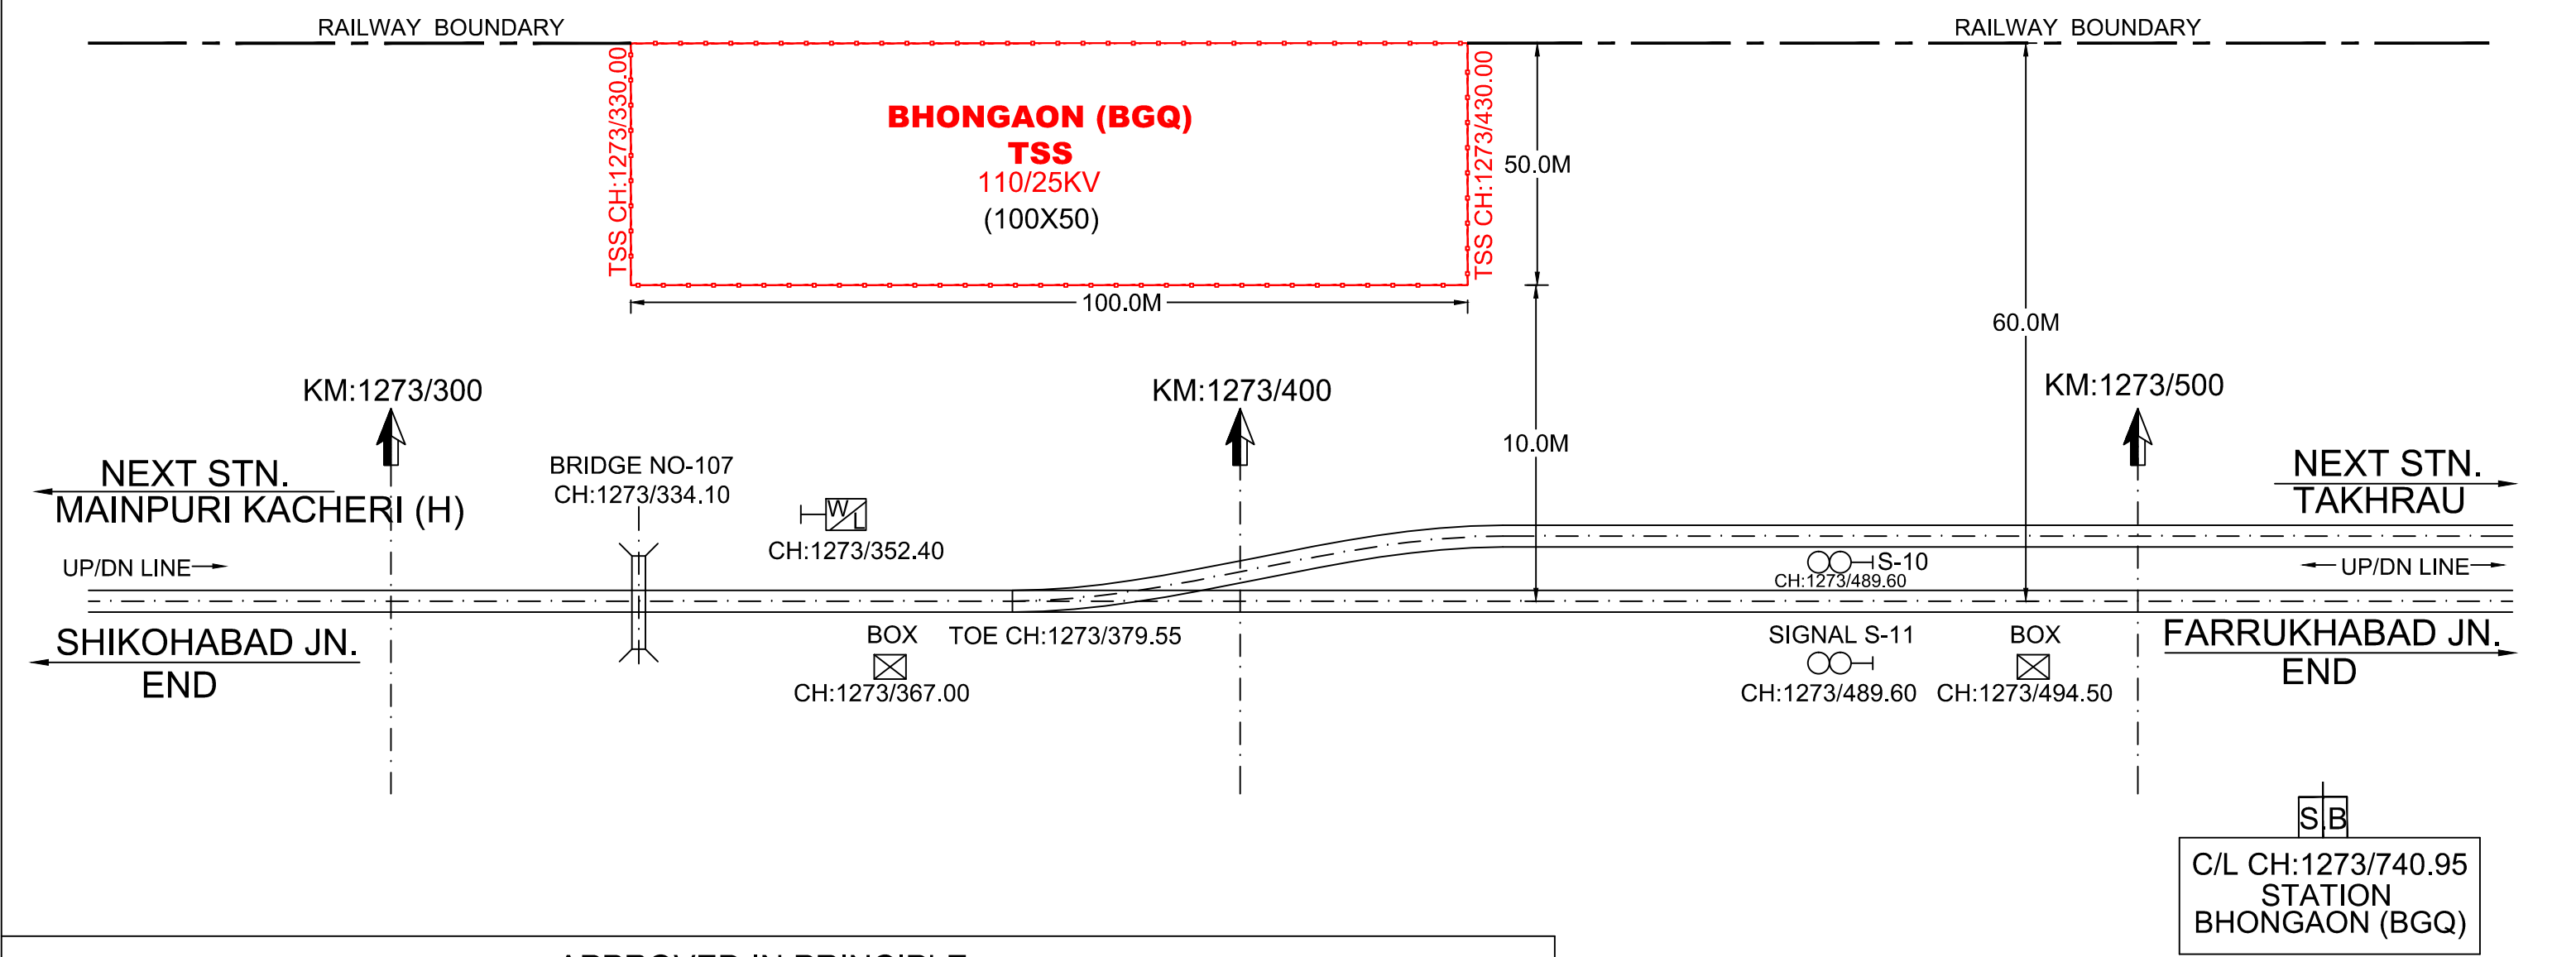

APPROVED IN PRINCIPLE			
RE OFFICER		NCR OFFICER	
CPD/RE/LKO	Dy.CEE/RE/LKO	DRM/NCR/ALD	Sr.DEN(C)/NCR/ALD
Dy.CE/RE/LKO	DEE/RE/LKO	Sr.DEN/NCR/ALD	Dy.CE/C-II/NCR/ALD
SSE (OHE-)/RE/LKO	for NATIONAL	AXEN/C/NCR/ALD	Sr.DEE/TRD/NCR/ALD

- LEGEND :-
- 1. EXISTING WORK SHOWN IN BLACK
 - 2. PROPOSED WORK SHOWN IN RED

NORTH CENTRAL RAILWAY		
DRG.NO:- LOCATION PLAN/SKB-FBD/TSS/BGQ-1		DATE:-10-7-2018
PROPOSED LOCATION PLAN OF BHONGAON TSS OF ALLAHABAD DIVISION	RAILWAY ELECTRIFICATION LUCKNOW	RE
	Prepared By:- NATIONAL ENGINEERING SHAKUNTALAM* L-3 Vinoba Nagar, Bilaspur (CG)-495001.	GR.241
	SCALE: NTS	