



Annexure-5: 11KV SWITCHGEAR SLD

LOCATION: SUBSTATION BUILDING-94	
11 KV CPP AUX SWITCHBOARD	
(HT-9421)	

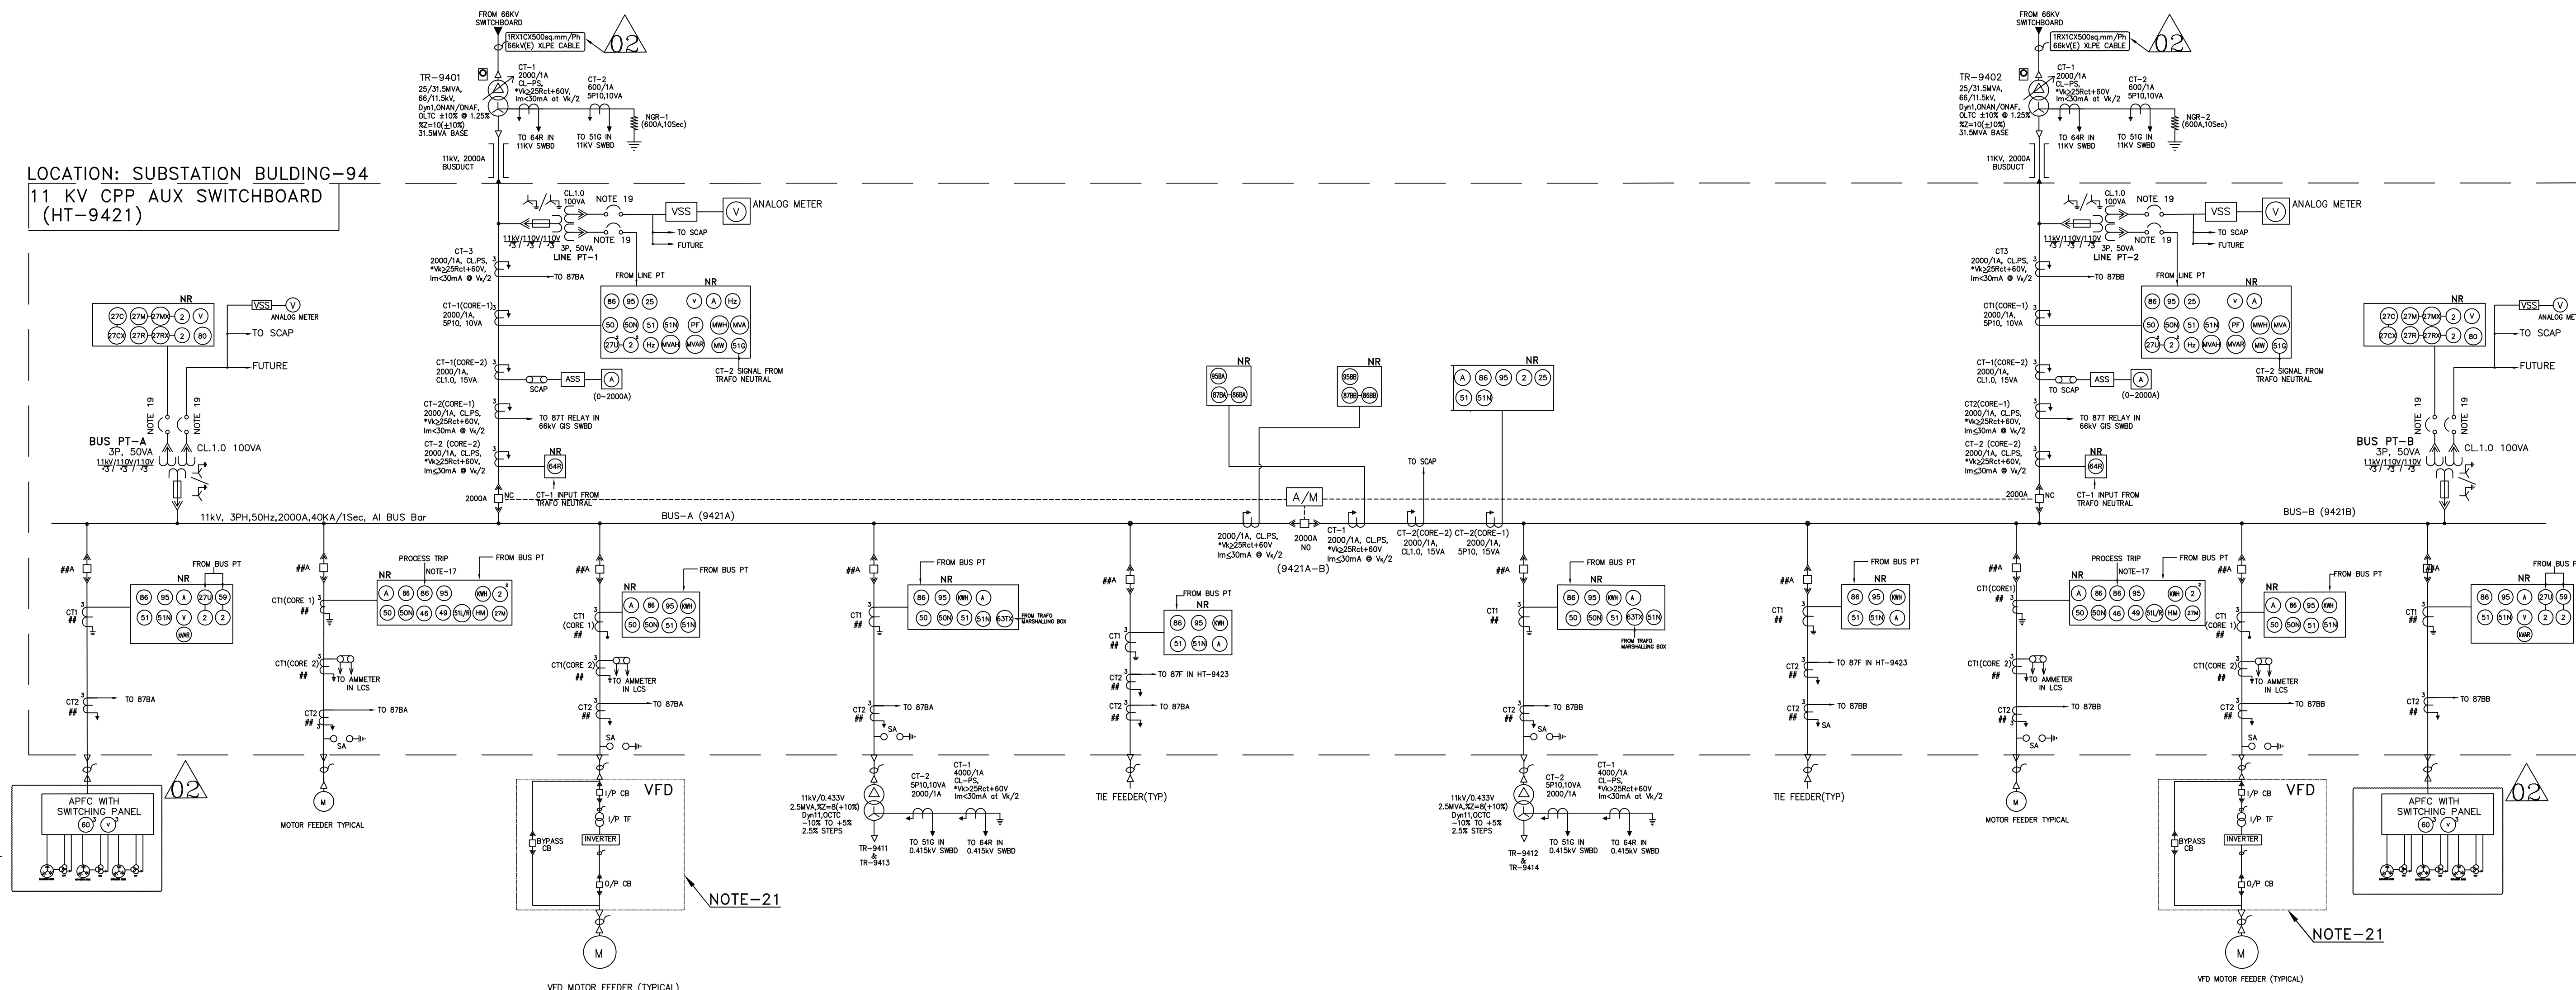

LEGEND:

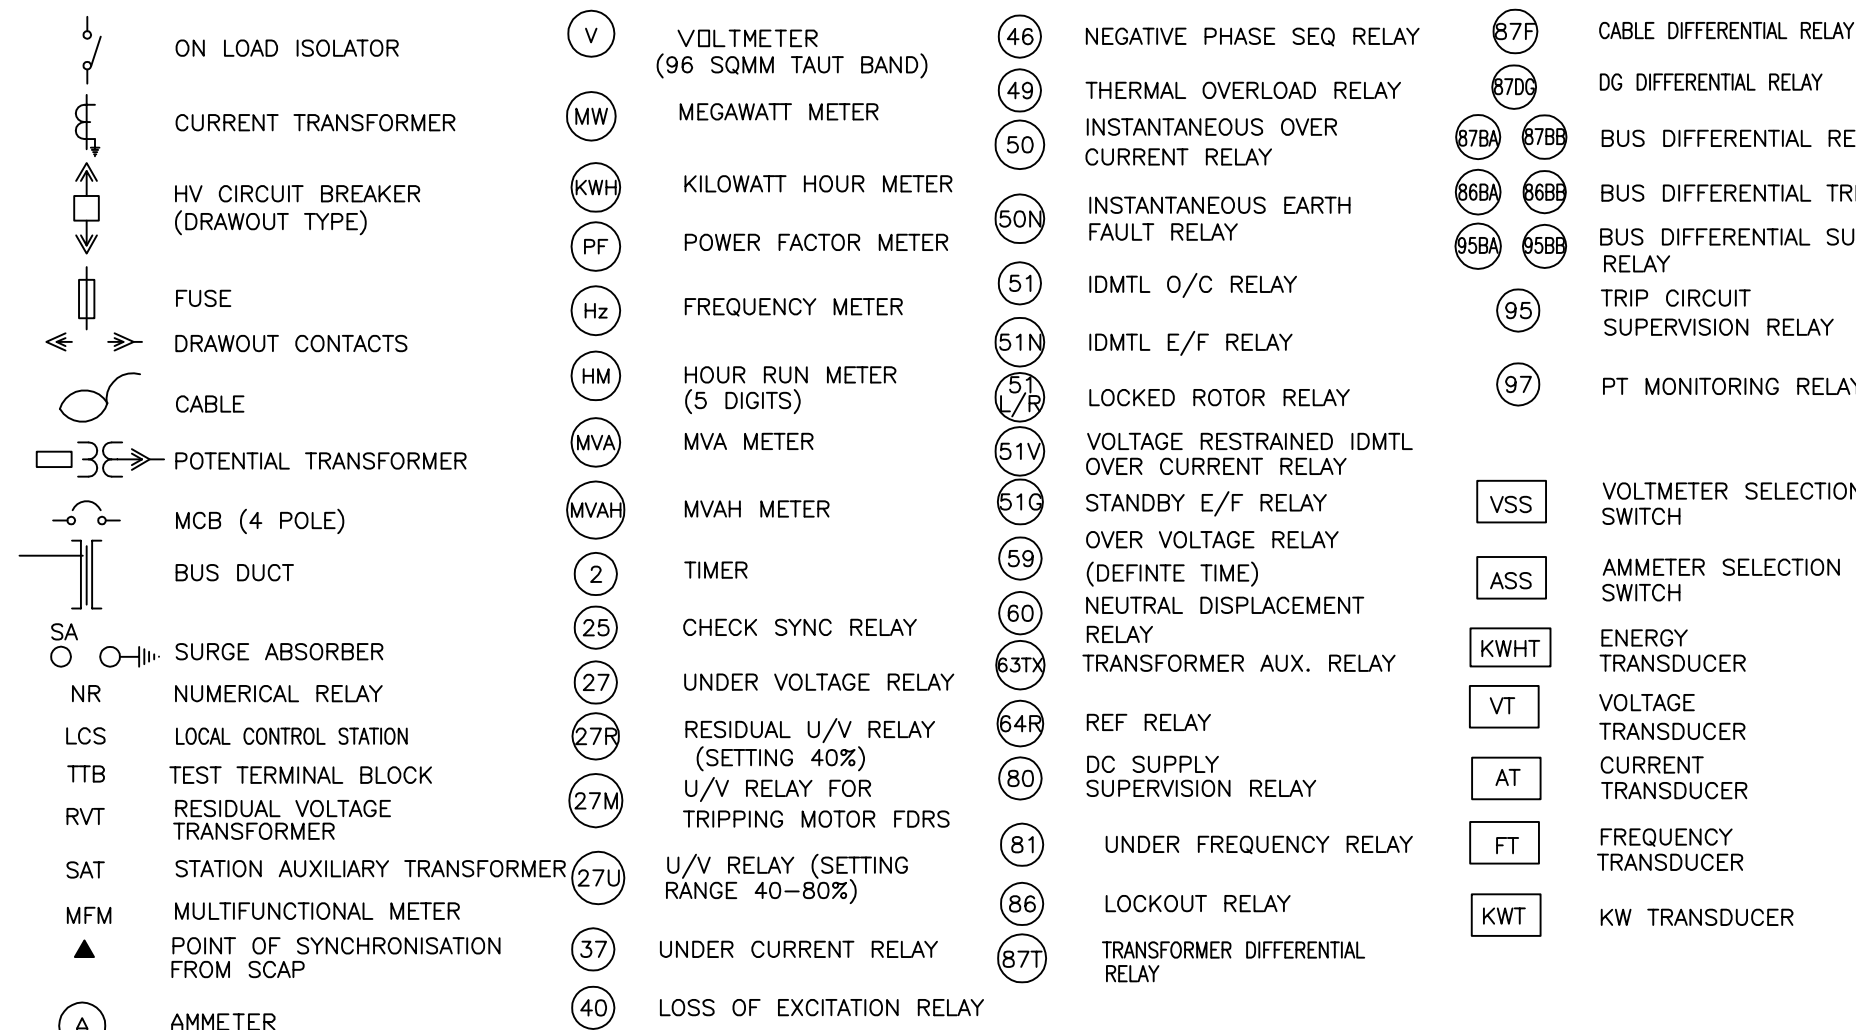

NOTES:

- 01.## FOR CT DETAILS & OUTGOING FEEDER DETAILS OF 11KV SWITCHBOARDS REFER TABLES IN SHEET-04.
- 02.ALL BREAKERS ARE FULLY DRAUGHT TYPE.
- 03.CABLE ENTRY FROM BOTTOM.
- 04.PAINT SHADE OF THE PANEL –RAL7032
- 05.CONTROL SUPPLY SHALL BE 110V DC.
- 06.NUMERICAL RELAYS SHALL BE HOOKED UP TO DATA CONCENTRATOR AND MM SYSTEM.SYSTEM ARCHITECTURE SHALL BE IEC-61850HSR.
- 07.SPRING CHARGING MOTOR SHALL BE SUITABLE FOR 110V DC.
- 08.REAR AND FRONT SIDE OF THE PANEL SHALL HAVE FEEDER DESCRIPTION AND PANEL No. ON METALLIC NAMEPLATE.
- 09.LINE PT SHALL BE SUPPLIED IN SEPARATE DRAUGHT MODULE.
- 10.HARDWARE INCLUDING INDICATING LAMP(LED TYPE) SHALL BE PROVIDED AS PER CONTRACT SPECIFICATION/EIL DATA SHEETS.
- 11.REMOTE METERING AT STATION HMI IS PROVIDED THROUGH SFT LINK FROM DATA CONCENTRATOR.
- 12.PROTECTION RELAYS ARE NUMERICAL TYPE.
- 13.STABILISING RESISTOR METROUSLS AS REQUIRED SHALL BE PROVIDED FOR PROTECTION RELAYS.
- 14.POWER CABLE SIZE SHALL BE AS PER HT POWER CABLE SIZING CALCULATIONS,WHICH WILL BE SUBMITTED SEPARATELY.
- 15.SUPPLY OF CABLES & TERMINATIONS FOR OWNER'S FEEDERS IS IN HPC/L EIL SCOPE.
- 16.NUMERICAL RELAY CONTROL SUPPLY SHALL BE 110V DC.
- 17.FOR PROCESS TRIPS ADDITIONAL SELF RESET TYPE LOCKOUT RELAY AND ITS INDICATION SHALL BE PROVIDED IN NR FOR MOTOR FEEDERS.
- 18.ONE NO. DC SUPPLY SUPERVISION RELAY(S) SHALL BE PROVIDED FOR EACH INCOMING DC SUPPLY TO THE SWITCHBOARD.
- 19.8.4 PPS FOR 20A MCS TO BE PROVIDED FOR THE 8.4 PPS AND LINE PPS.
- 20.*KNEE POINT VOLTAGE INDICATED IN THE SLD ARE TENTATIVE AND WILL BE AS PER OEM'S RECOMMENDATION BASED ON FINALISATION OF RELAY MODEL.
- 21.THE COMPLETE MOTOR PROTECTIONS (INCLUDING DIFFERENTIAL PROTECTION BASED VFD VENDOR RECOMMENDATION) WILL BE PART OF VFD VENDOR DRAWINGS WHICH WILL BE SUBMITTED BY BHEL EDN, BANGALORE.
- 22.THE BUS WS SUPERVISION 95B SHALL BE PROVIDED FOR ALARM AND SHALL NOT LEAD TO TRIP.
- 23.THE FOLLOWING FEEDERS SHALL BE PROVIDED WITH TIMERS FOR DELAYED TRIPPING ON BUS UNDER VOLTAGE WHILE THE UNDER VOLTAGE RELAY SHALL BE COMMON FOR THE BUS:
- oCAPACITOR FEEDERS
- oMOTOR FEEDERS
- NUMERICAL RELAYS WHERE EVER PROVIDED FOR MOTORS & CAPACITOR FEEDERS SHALL USE IN BUILT UNDER VOLTAGE RELAY AND TIMER FOR DELAYED TRIPPING ON BUS UNDER VOLTAGE.
- 24.FOR OUTGOING PLANT FEEDERS FOR OWNER'S USE, THE SENDING END RELAYS FOR (87F) PROTECTION WILL BE PROVIDED BY BHEL.
- RECEIVING END (87F) RELAYS, TO CABLE RELAYS FOR RELAYS (BOTH ENDS) & MOUNTING OF RELAYS IN RECEIVING END WILL BE IN OWNER'S SCOPE
- 25.DEDICATED RELAY (51V,51G,40,46,86,95,80,87C) FOR DG PROTECTION SHALL BE PROVIDED IN DG AMF PANEL DETAILS OF SAME WILL BE INDICATED IN DG VENDOR DRAWING.
- 26.STABILISING RESISTOR SHALL BE PROVIDED IN RESIDUAL EARTH FAULT CONNECTIONS FOR ALL MOTORS & TRANSFORMERS EVEN IN CASE OF NUMERICAL RELAYS TO PREVENT ANY CURRENT DURING HSR.
- 27.ALL RELAYS EXCLUDING AUXILIARY RELAYS SHALL BE NUMERICAL MICROPROCESSOR BASED WITH IEC-61850 COMMUNICATIONS PROTOCOL.SYSTEM ARCHITECTURE SHALL BE IEC 61850 HSR.
- 28.NUMERICAL RELAYS FOR ALL MOTORS SHALL BE SUITABLE FOR TAKING RTD/STD INPUTS.
- 29.INSULATED 110V DC CONTROL BUS, 240V SPACE HEATER BUS & 110V AC PT BUS TO BE RUN ALONG ALL SWITCHGEARS FOR EASE OF TAPPING AT RESPECTIVE LOCATIONS.

[illegible]

PROJECT:

CAPTIVE POWER PLANT (CPP) PACKAGE
VISAKH REFINERY MODERNIZATION PROJECT (VRMP)
JOB NO. B016

OWNER:

 HINDUSTAN PETROLEUM CORPORATION LIMITED

PMC:

 ENGINEERS INDIA LIMITED (EIL), NEW DELHI

 BHARAT HEAVY ELECTRICALS LTD.
HYDERABAD

NAME	SIGN.	DATE	NO. OF VAR.
DRN. GRM / AVS	—SD—	30.03.18	
CHD. P. SURESH	—SD—	30.03.18	
APPD. J.K.PATTANAIK	—SD—	30.03.18	

REF. TO ASSY. DRG.

—N.A.—

ITEM NO.

—N.A.—


NO. OF
ITEMS

—N.A.—

DEPT.
PE&SD
CODE.

450

UNTOL. DIMS.
GR.
S/M/F

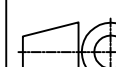

SCALE

WEIGHT (KG)

BHEL DRG NO. PY-DL-1-M104-8801-02	REV. 02
CUST DRG NO.	
SHT. No 01	NO. OF SHT. 04


TITLE
SINGLE LINE DIAGRAM OF
11kV SWITCHGEAR

CARD
CODE


N.A.

THE INFORMATION ON THIS DOCUMENT IS THE PROPERTY OF BHARAT HEAVY ELECTRICALS LIMITED. IT MUST NOT BE USED DIRECTLY OR INDIRECTLY IN ANY WAY DETRIMENTAL TO THE INTEREST OF THE COMPANY

LOCATION: SUBSTATION BUILDING-94	
11 KV UTILITY SWITCHBOARD (HT-9422)	

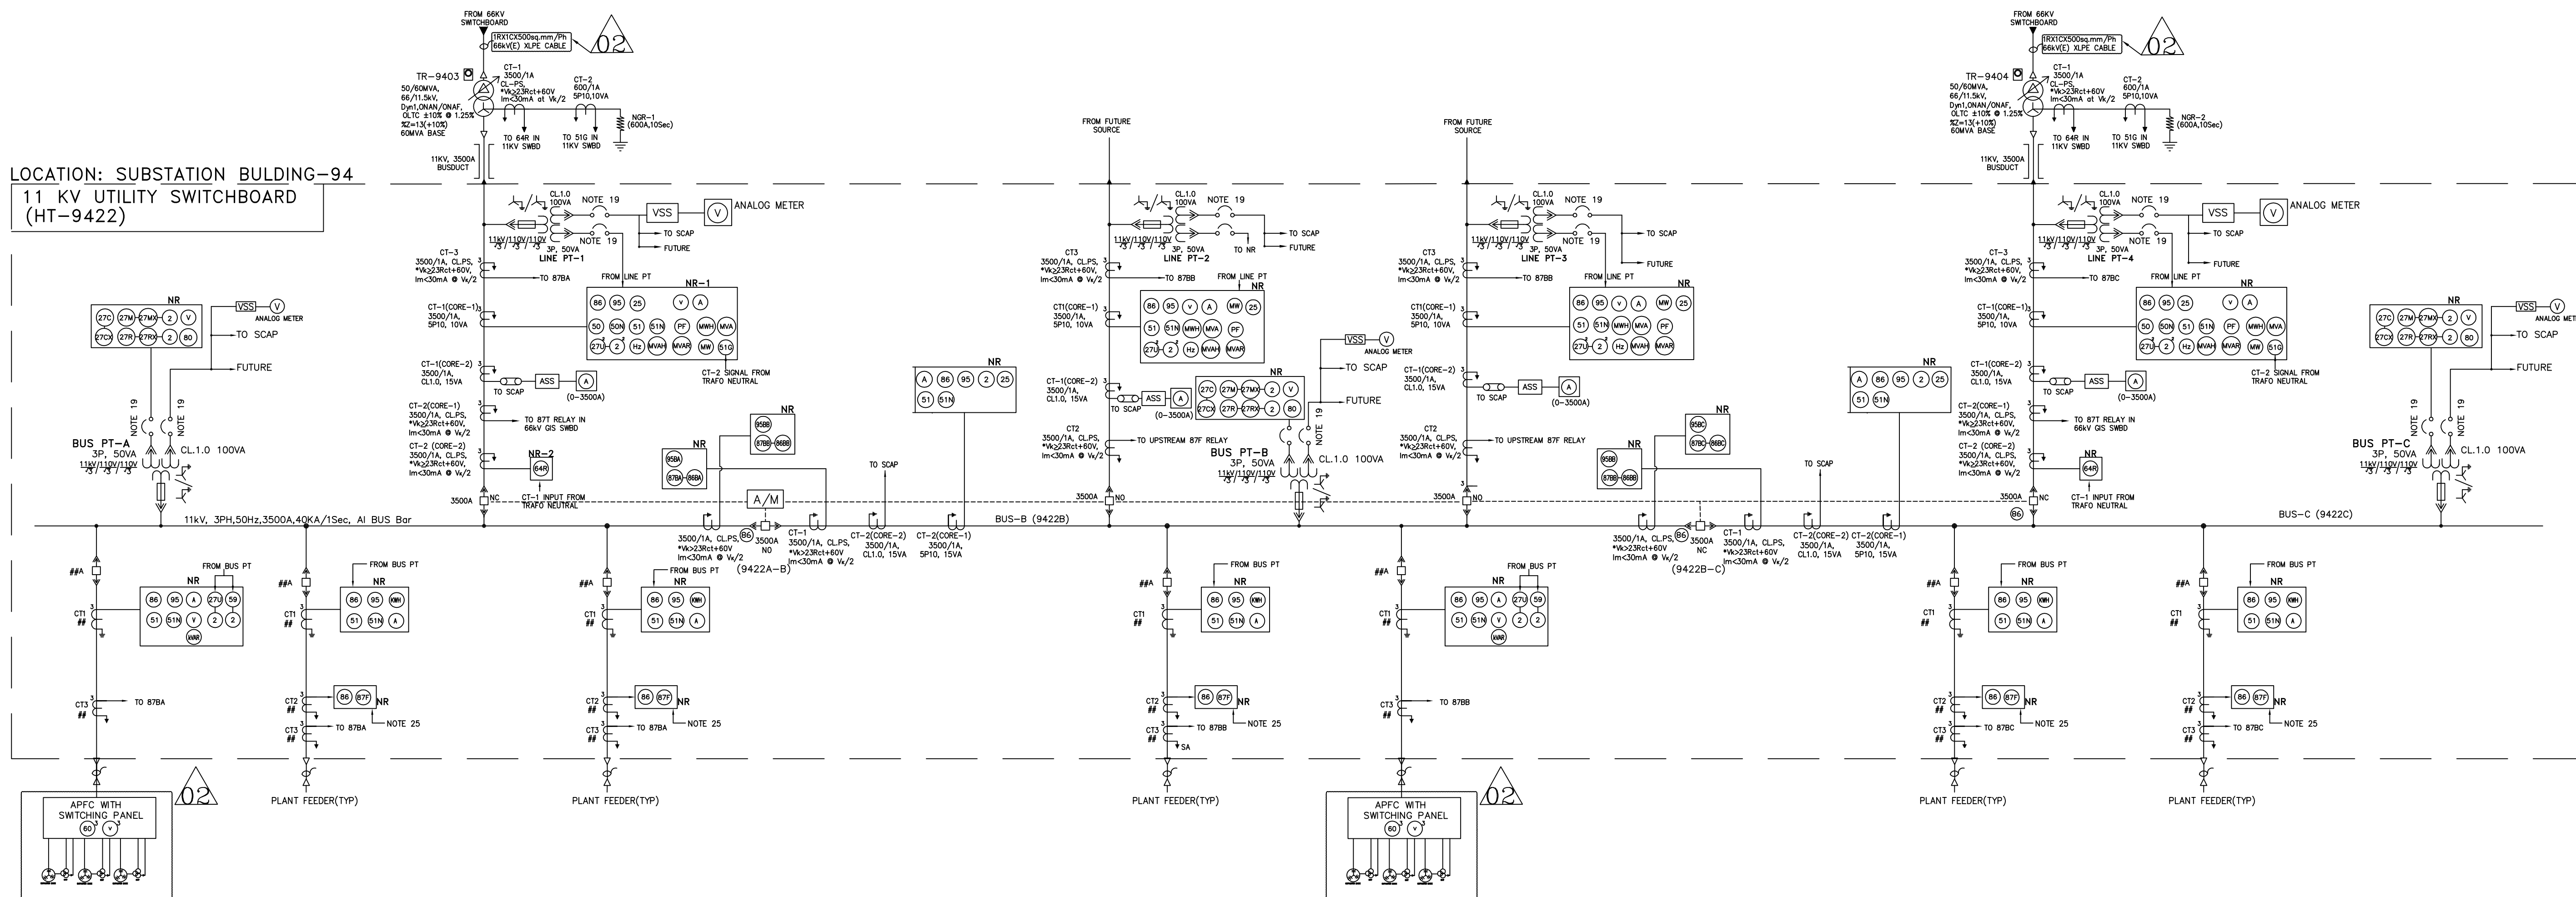

LEGEND:

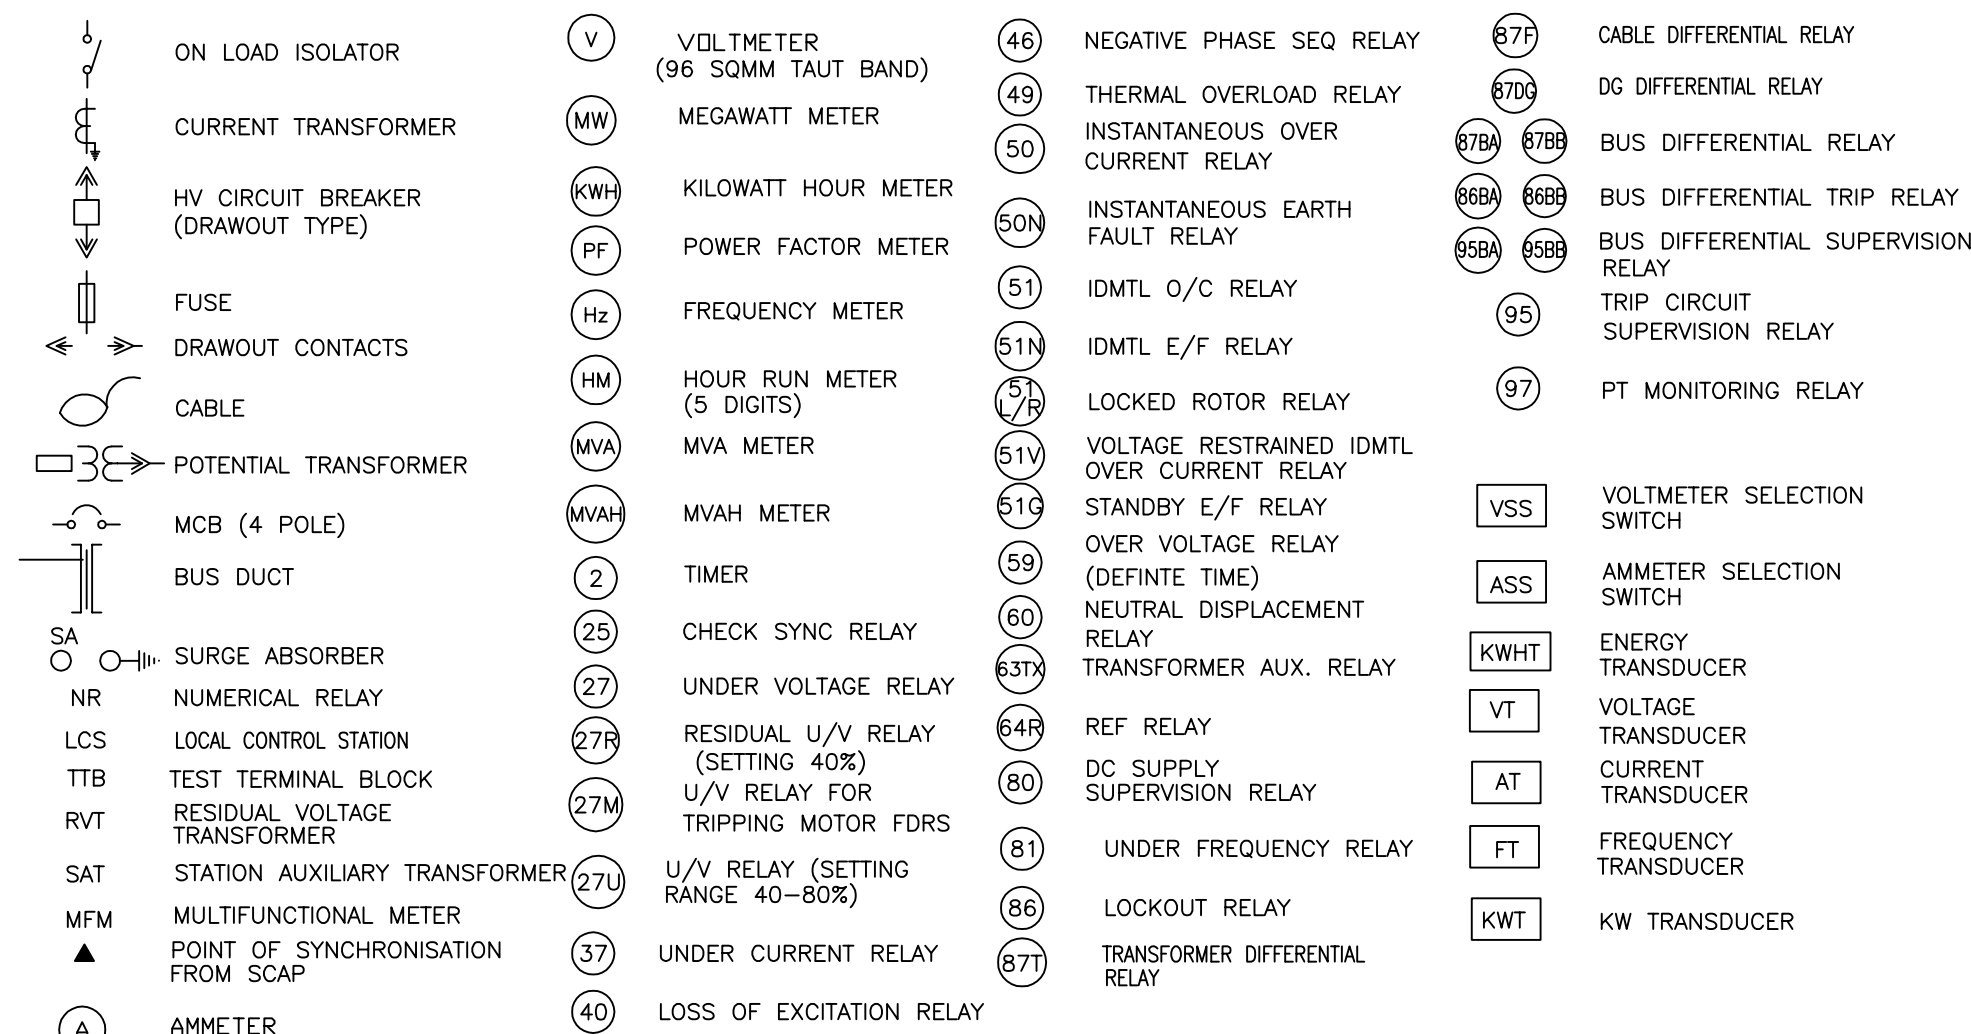

ALTERED	REV.	DATE	ALTERED	REV.	DATE	ALTERED	REV.	DATE	ALTERED	REV.	DATE	ALTERED	REV.	DATE	ALTERED	REV.	DATE	ALTERED	REV.	DATE
CHD/APPD			CHD/APPD			CHD/APPD			CHD/APPD			CHD/APPD			CHD/APPD			G.MONICA CHD/APPD.J.K.PATTANAIK	R02 25.06.18	G.MONICA CHD/APPD.J.K.PATTANAIK R01 19.05.18
	ZONE			ZONE			ZONE			ZONE			ZONE			ZONE		REVISD IN LINE WITH CONSULTANT COMMENTS ON R01.	ZONE	REVISD IN LINE WITH CONSULTANT COMMENTS ON R00.
1		2		3		4		5		6		7		8		9				

PROJECT:	CAPTIVE POWER PLANT (CPP) PACKAGE VISAKH REFINERY MODERNIZATION PROJECT (VRMP) JOB NO. B016
----------	---

OWNER: HINDUSTAN PETROLEUM CORPORATION LIMITED

PMC:  ENGINEERS INDIA LIMITED (EIL), NEW DELHI

	BHARAT HEAVY ELECTRICALS LTD.		NAME	SIGN.	DATE	NO. OF VAR.	
	HYDERABAD		DRN.	GRM / AVS	-SD-		30.03.18
			CHD.	P.SURESH	-SD-		30.03.18
			APPD.	J.K.PATTANAİK	-SD-		30.03.18

DEPT. & S.D. CODE	UNTOL. DIMS. GR.		SCALE	WEIGHT (KG)	REF. TO ASSY. DRG.	ITEM NO.	NO. OF ITEMS
450	G/M/F				-N.-A.-	-N.-A.-	-N.-A.-
TITLE SINGLE LINE DIAGRAM OF 11KV SWITCHGEAR				CARD CODE N.A.	BHEL DRG NO. PY-DL-1-M104-8801-02		REV
					CUST DRG NO.		02
10				11	SHT. No 02		NO. OF SHT. 04
					12		

COMMENT SHEET

DOC.	B016		
No.	JOB No.	TR .NO.	S.NO.

PROJECT: VRMP PROJECT, VIZAG
NAME OF PACKAGE: CPP PACKAGE

CLIENT : M/s HPCL-Vizag
CONTRACTOR: M/s BHEL

Sr. No.	COMMENT/ OBSERVATION	RESOLUTION/ ACTION
1	DRAWING / DOCUMENT TITLE : 11kV SWITCHGEAR SLD DOCUMENT NUMBER: PY-DL-1-M104-8801-02 R 01 CATEGORY/CODE: 2	
1.1	It is understood that 3 steps are provided in each capacitor bank. However the relay 60 (neutral displacement relay) is provided in 11kV switchgear. Please check.	Noted and corrected in revised SLD. Please note that, the neutral displacement relay located in the APFC panel for each step of capacitor bank
1.2	Emergency DG rating shall updated as per final sizing calculations.	Noted. The Emergency DG rating is corrected in line with revised DG set sizing calculations
1.3	66kV 1RX1CX300 sqmm is not adequate for 50/60MVA transformer. Please check and correct. Furnish 66kV cable sizing calculations.	Noted and corrected in the revised SLD. 66kV cable size is 3RX1CX500 sqmm XLPE cable with copper conductor for 50/60MVA transformer. 66kV cable sizing calculation were already furnished by BHEL-TBG for approval.
	Client comments	
1.4	Insulated 110v Dc Control Bus, 240v Space Heater Bus & 110v Ac Pt Bus To Be Run Along All Switchgears For Ease Of Tapping At Respective Locations. Same to be indicated in SLD.	Noted and incorporated in revised SLD under notes

LEGENDS FOR REVIEW CODE:-

- 1: NO COMMENTS
- 2: PROCEED WITH MANUFACTURE/FABRICATION AS PER COMMENTED.DRAWING/DOCUMENTS.
REVISED DRAWING/DOCUMENT REQUIRED.
- 3: DOCUMENT DOES NOT CONFORM TO BASIC REQUIREMENTS AS MARKED. RESUBMIT DOCUMENT.
- I: RETAINED FOR RECORDS.
- V: VOID.

COMMENTS BY (NAME & SIGN)
DATE:
DEPARTMENT:

Sai
13.06.18
ELECTRICAL