


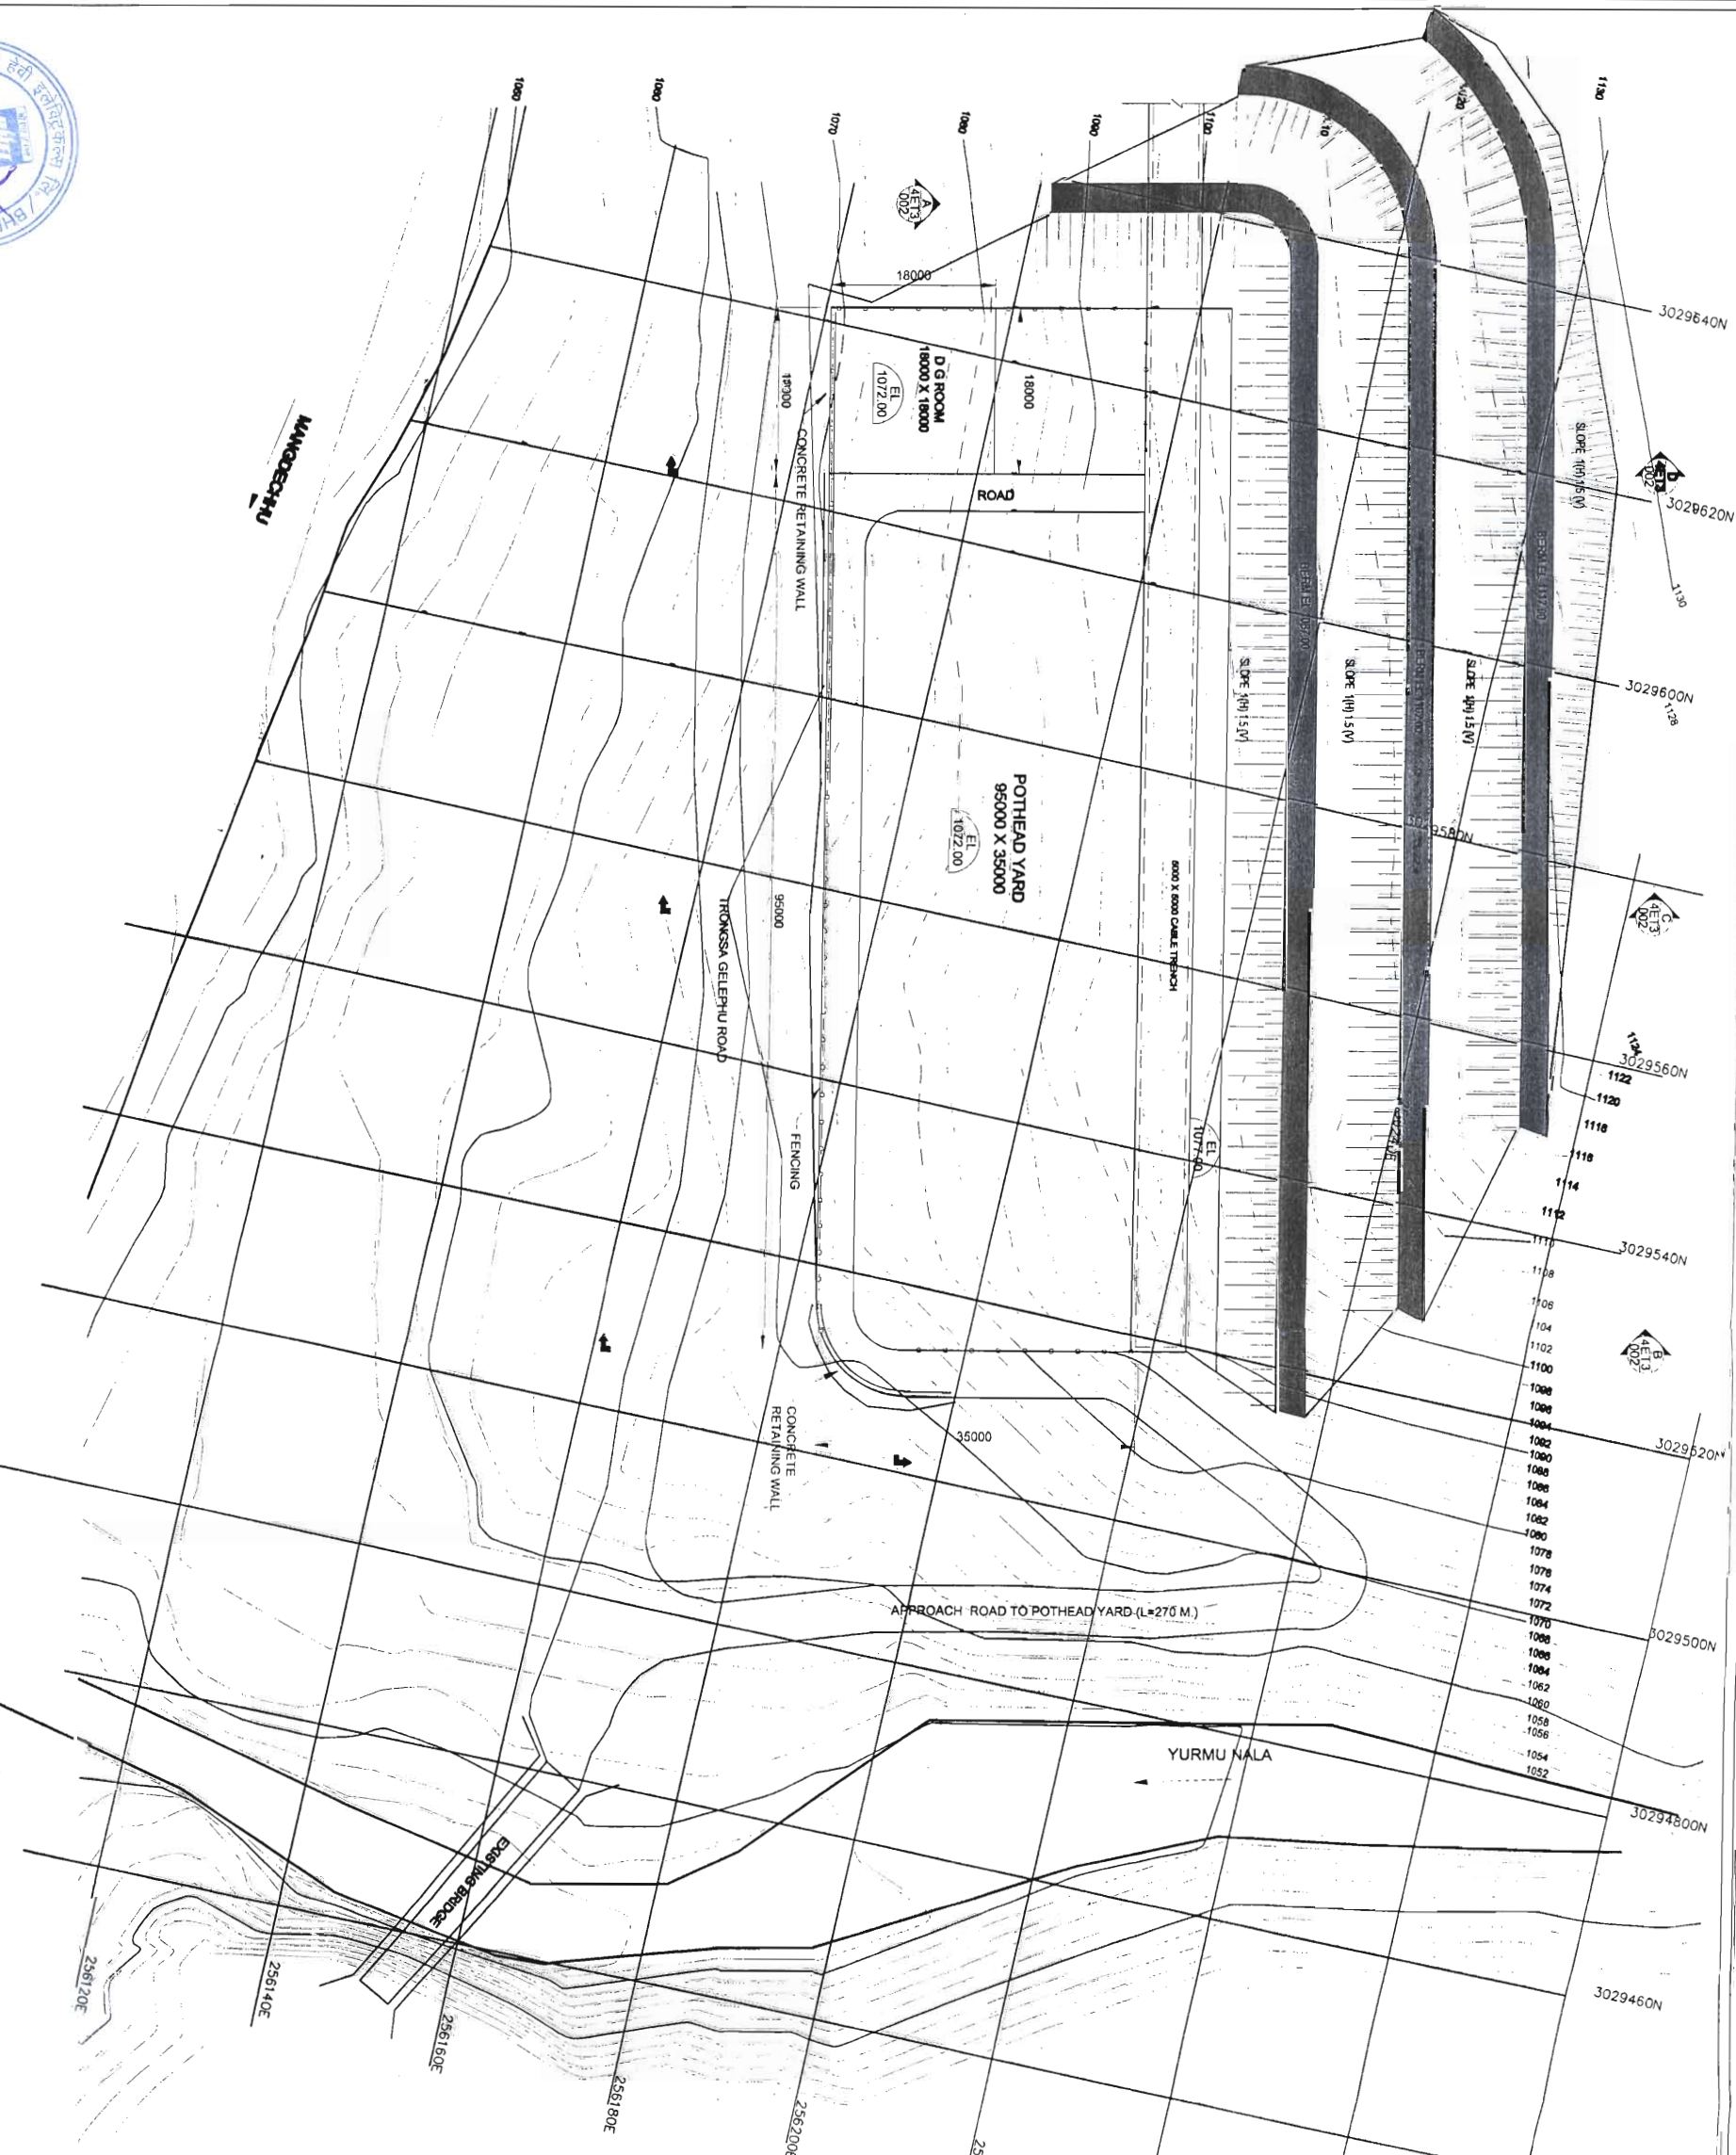

DATE	21 NOV 11	NO.	01	REVISION OR ISSUES	Access Road to pothead yard shown
BY	CH. LOP				

MANGDECHHU HYDROPOWER PROJECT AUTHORITY
THIMPHU BHUTAN

POTHEAD YARD
PLAN

DATE: 21 NOV 11
NO.: 01
REVISION OR ISSUES: Access Road to pothead yard shown

DATE: 21 NOV 11
NO.: 01
REVISION OR ISSUES: Access Road to pothead yard shown



- NOTES:-**
1. ALL DIMENSIONS ARE IN MILLIMETERS AND LEVELS IN METRES
 2. THIS DRAWING HAS BEEN DEVELOPED BASED ON DPR LEVEL SURVEY. THE STRUCTURE MAY NEED TO BE RE-ALIGNMENT UPON RECEIPT OF DETAILED SURVEY DURING EXECUTION STAGE.

