
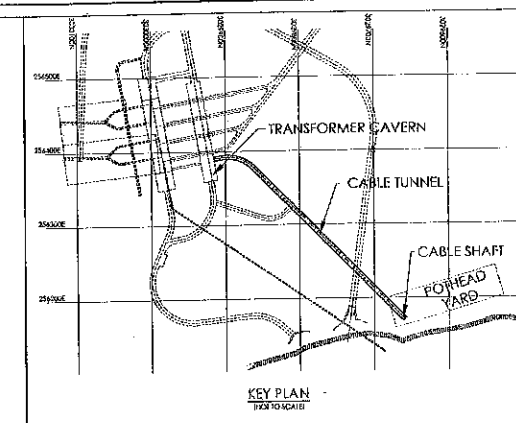


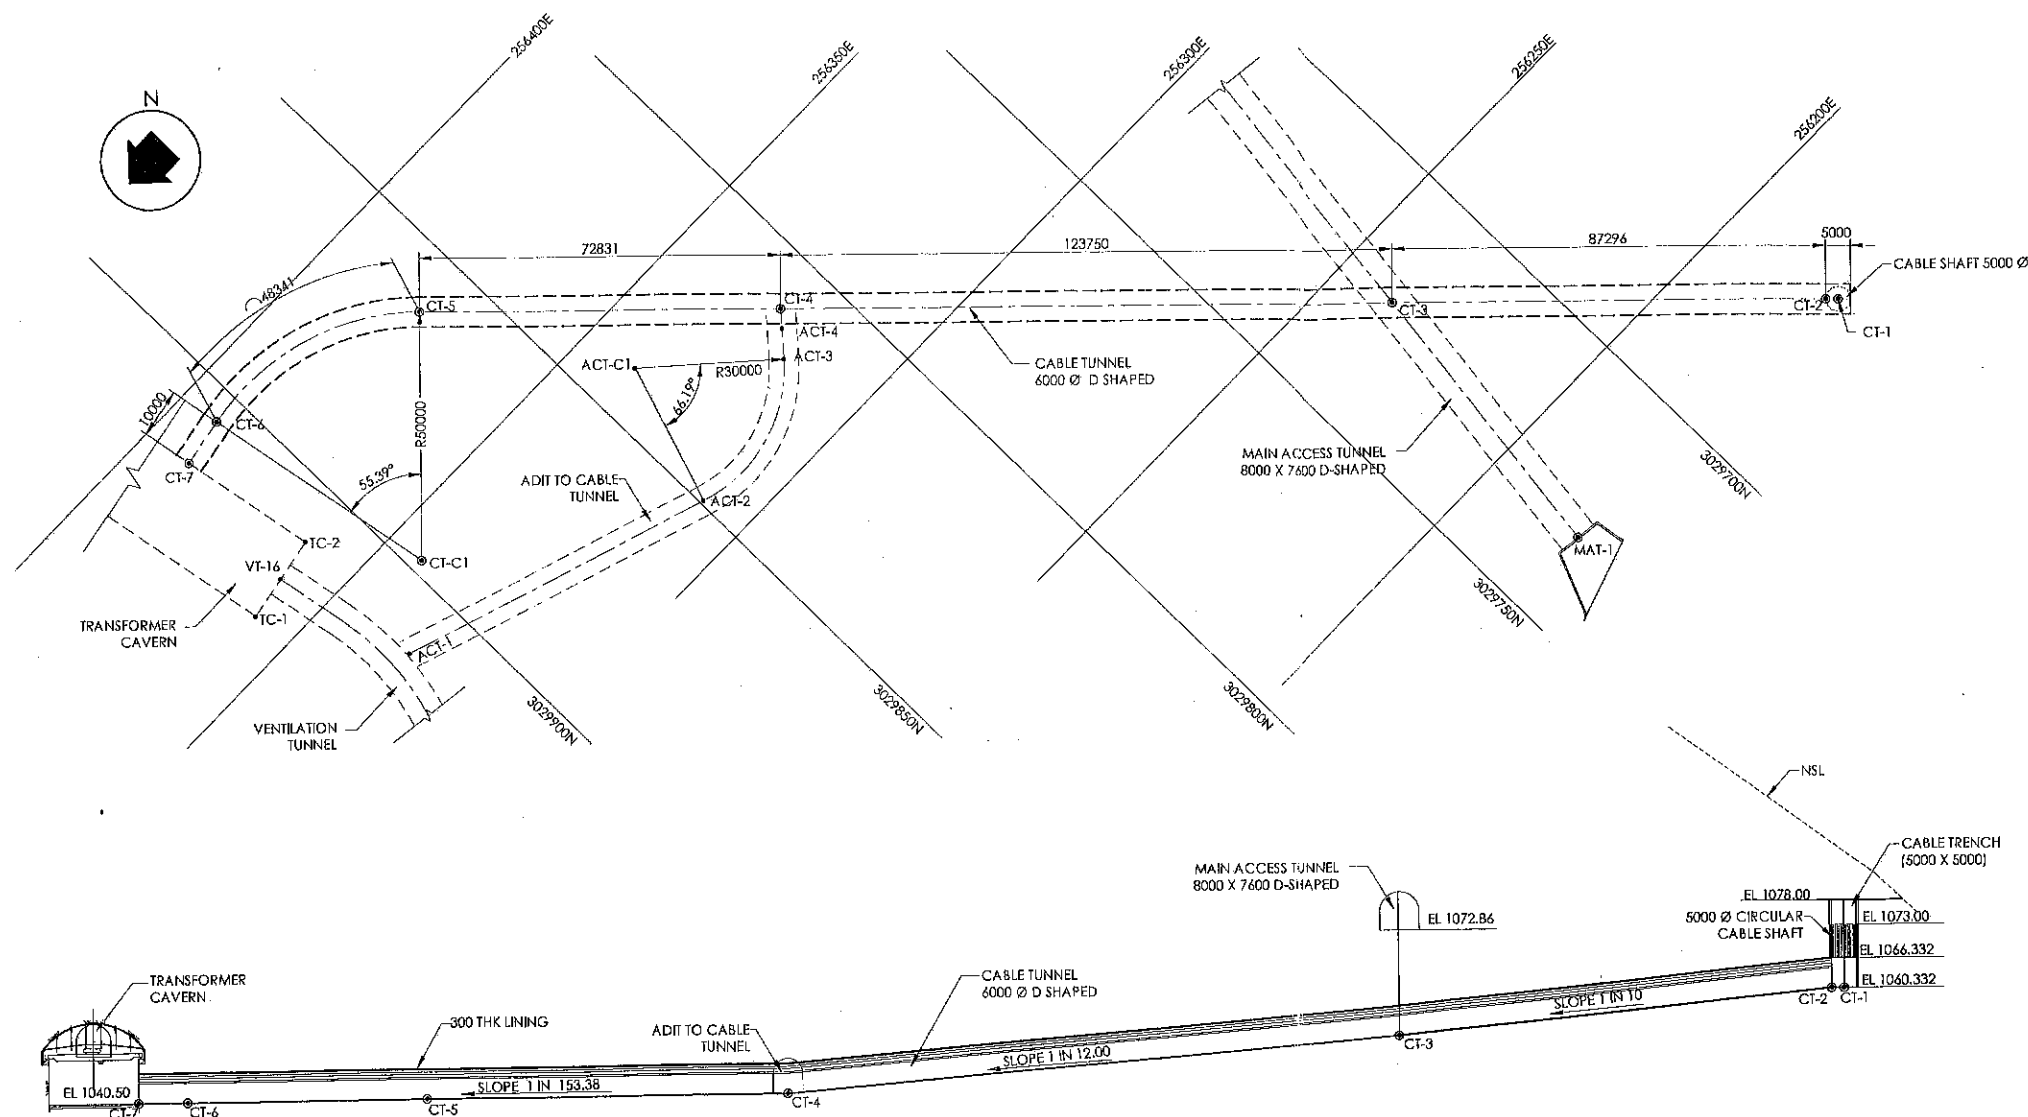

POINTS	NORTHING	EASTING	INVERT ELEVATION
CT-1	3029660.839	256173.403	1050.332
CT-2	3029662.395	256175.183	1060.332
CT-3	3029723.696	256237.335	1051.602
CT-4	3029810.595	256325.439	1041.290
CT-5	3029881.738	256377.292	1040.815
CT-6	3029906.019	256391.422	1040.50
CT-7	3029916.867	256389.685	1040.50
CT-C1	3029897.336	256342.181	-
MAT-1	3028731.582	256177.521	1077.00
ACT1	3029912.583	256330.906	SEE NOTE 4.
ACT2	3029849.175	256308.656	
ACT3	3028817.464	256317.898	
ACT4	3029813.307	256322.463	


NOTES:-

- ALL DIMENSIONS ARE IN MILLIMETERS AND LEVELS IN METERS
- EXISTING LEVELS SHALL BE VERIFIED ON SITE PRIOR TO EXCAVATION WORKS.
- NSL SHOWN ARE INDICATIVE ONLY.
- THE LAYOUT OF ADIT TO CABLE TUNNEL IS INDICATED BASED UPON LETTER NO. 20 /MHPA /UGPH /CONSULTANCY/ VOL-II /2013-14/832 DATED 04.02.2014 FROM MHPA.
- THE LOCATION OF CABLE SHAFT SHOWN IS BASED UPON INFORMATION FROM DESIGN E&M DIVISION VIDE NOTE NO. NH/ D(E&M)/ MGD/ 04/ 212 DATED 13.02.2014.

REFERENCE DRAWING:

- NHNM-4CC3-41-DD-002
- NHNM-4CC3-44-DD-004-01

SCALE:-

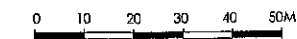

NSL	1254.00	
-----	---------	--	--	

MANGDECHHU HYDROELECTRIC PROJECT AUTHORITY THIMPHU BHUTAN	
 एन एच सी लिमिटेड NHPC Limited (A GOVT. OF INDIA ENTERPRISE)	
मांगदेचू जलविद्युत परियोजना (भूटान) MANGDECHHU H.E PROJECT (BHUTAN)	
POWER HOUSE CABLE TUNNEL AND CABLE SHAFT SETTING OUT DETAILS	
DRAWN 24.02.2014 DATE	SUBMITTED 00 NO.
RECOMMENDED 00 NO.	APPROVED 00 NO.
DATE 24.02.2014 00 NO.	DATE 24.02.2014 00 NO.
REVISION OR ISSUES 00 NO.	REVISION OR ISSUES 00 NO.