


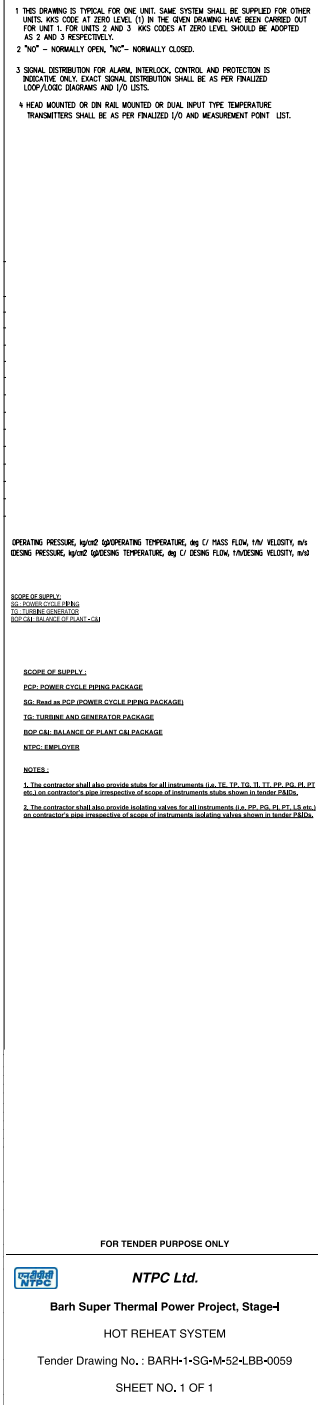

FOR TENDER PURPOSE ONLY



एन टी पी सी
NTPC

NTPC Ltd.

Barh Super Thermal Power Project, Stage-I

HOT REHEAT SYSTEM

Tender Drawing No. : BARH-I-SG-M-52-LBB-0059

SHEET NO. 1 OF 1