


3806.000 N
3215.000 W

Fixing of circuit breaker
not to scale

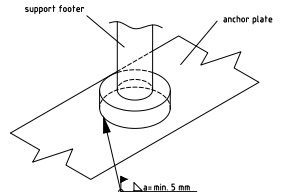

Paint shade : RAL 1013

Gas tight bushing location for outdoor GIB

Phase assignment		
Client designation		
L1 =	R =	I
L2 =	Y =	II
L3 =	B =	III

Reference drawing:
BHEL TBG SLD drawing-TB-1-378-510-001
400kV GIS & Pothead yard layout plan Ennore - TB-0-378-316-002
Conceptual GIS building layout-400kV Switchyard Snnore TB-378-510-005

FOR APPROVAL

DO NOT SCALE WORKING DIMENSIONS

PROJECT :	400kV GIS of 2X660 MW Ennore SEZ Supercritical Thermal Power Project at Ash Dyke of NCTPS, Chennai-120	Scale	1:50	= TANGEDCO	+ ENNORE
MOA No :	CE/P/SE/M/P/EE-10/E/P/F.2X660MW ENNORE SEZ STTP/D60/DT 27.027.2014	400kV GIS ENNORE			BDQ1 4.00 kV
CUSTOMER :	TAMILNADU GENERATION AND DISTRIBUTION CORPORATION (TANGEDCO)				400kV GIS - PLAN & SECTION VIEW INCLUDING GIB
CONSULTANT :	DESEIN PRIVATE LIMITED, NEW DELHI		Date	13.02.2018	BS
CONTRACTOR :	BHARAT HEAVY ELECTRICALS LIMITED		Drawn	BS	
			Appr.	SM	
			Rev	01	Customer comment: 13.02.2018
			00	First Issue	24.11.2017
			Rev	Remarks	Date
DWG NO :	TB-378-316-101-02 REV.02				
					Siemens (1) G71770- AC209 - V021 - 00

Z:\C-209 BHEL ENNORE


Inter@Siemens AG
Alle Rechte vorbehalten. Nachdruck, Vervielfältigung und Verbreitung, auch auszugsweise, ist ohne schriftliche Genehmigung der Siemens AG in Deutschland. Alle Rechte vorbehalten. Insbesondere für alle Fälle der Patentverletzung oder der Schenkung.
Restricted Siemens AG
Copying of this document, and giving 3rd parties and the use or communication of the contents thereof, are forbidden without express authority. Offenders are liable to the payment of damages. All rights are reserved to the extent of the grant of patent or registration of a utility model or design.

Sheet 1/12

GIS BUILDING WIDTH
5000

PLAN VIEW

Reference axis

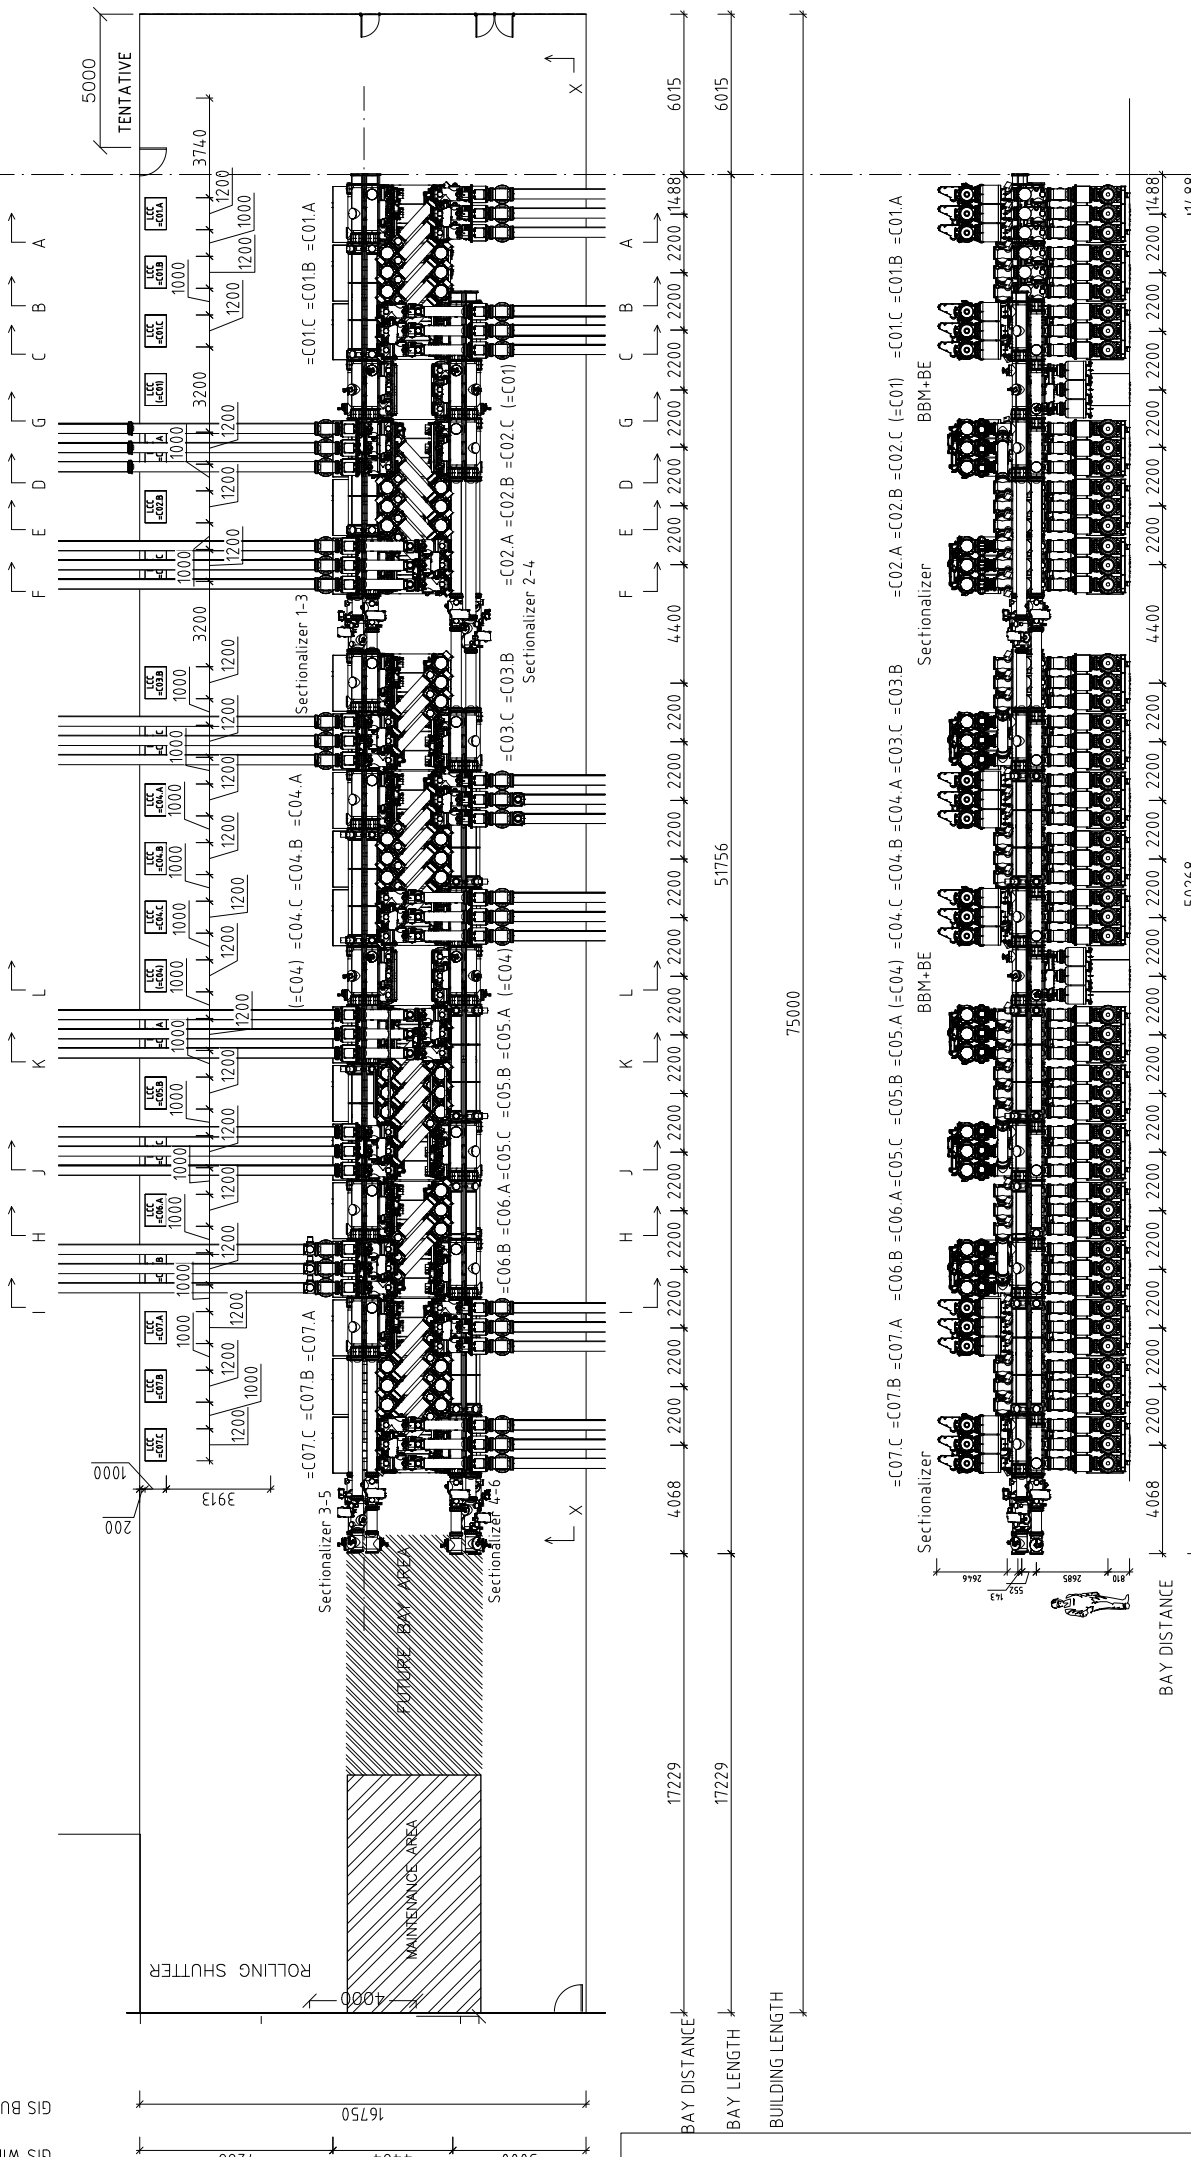

BAY DISTANCE

50268

BUSBAR VIEW - X-X

Reference drawing:
BHEL TBG SLD drawing-TB-1-378-510-001
400kV GIS & Pothead yard layout plan Ennore - TB-0-378-316-002
Conceptual GIS building layout-400kV Switchyard Smnore -TB-378-510-005

PROJECT :	400KV GIS at 2x660 MW Ennore SEZ Supercritical Thermal Power Project at Ash Dyke of NCTPS, Chennai-120	150	155	= TANGEDCO	+ENNORE
MVA No. :	CE/P/SE/M/P/EE-10/E/P/F.2x660MW ENNORE SEZ SITP/0607/DT.27.027.2014				8001 400 KV
CUSTOMER :	FAMILYUDI GENERATION AND DISTRIBUTION CORPORATION (TANGEDCO)				400KV GIS - PLAN & SECTION VIEW INCLUDING GIS
CONSULTANT :	DESEN PRIVATE LIMITED, NEW DELHI				
CONTRACTOR :	SHARAD HEAVY ELECTRICALS LIMITED				
DATE :	TB-378-510-01-02 REV.02				
REV.	Revisions	Date	Items		
01	CUSTOMER COMMENT	13.02.08	BS		
02	CUSTOMER COMMENT	13.02.08	BS		
03	FIRST ISSUE	26.12.07	BS		
				Siemens	(1) GT1770-AC209 - V021 - 00

AKZ-AC-209 BHEL ENNORE

