



OPEN STORAGE YARD
3X660 MW
NABINAGAR NPGCPL

- NOTE:-
- 1) BLOCKS ARE OF 25X126 METER SIZE
 - 2) MONSOON YARD WILL BE FIVE S BLOCK
 - 3) CONC. RAISED PLATFORM:20.6X126 Mtr.

-  DRAIN
-  MANSOON YARD
-  CULVERT

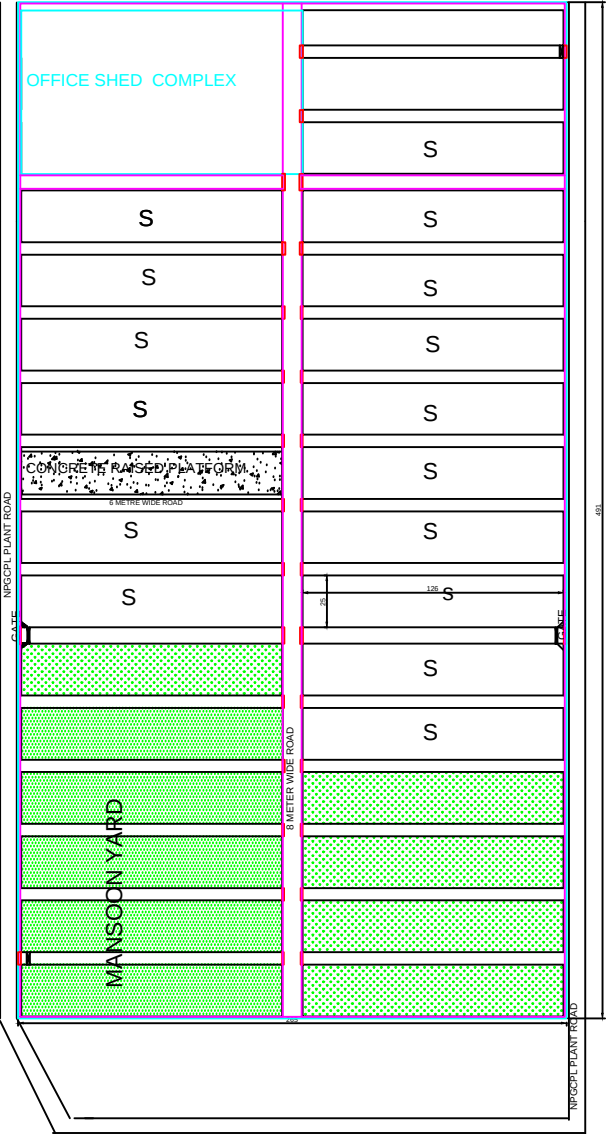

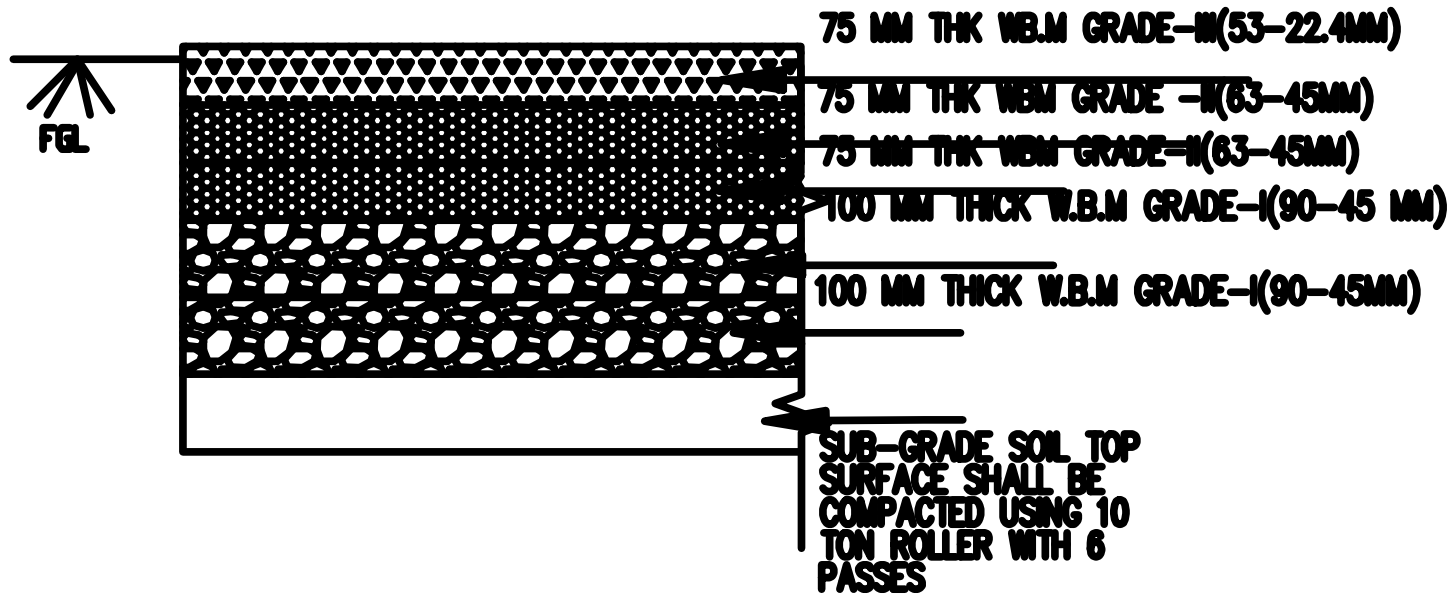


SECTION OF WBM APPROACH ROAD 8Mtr/6Mtr

PROJECT NAME: 3X660 HV NABINAGAR

TITLE: WBM APPROACH ROAD

DRAWING NO: INEL/PSVR/NAB-II/03

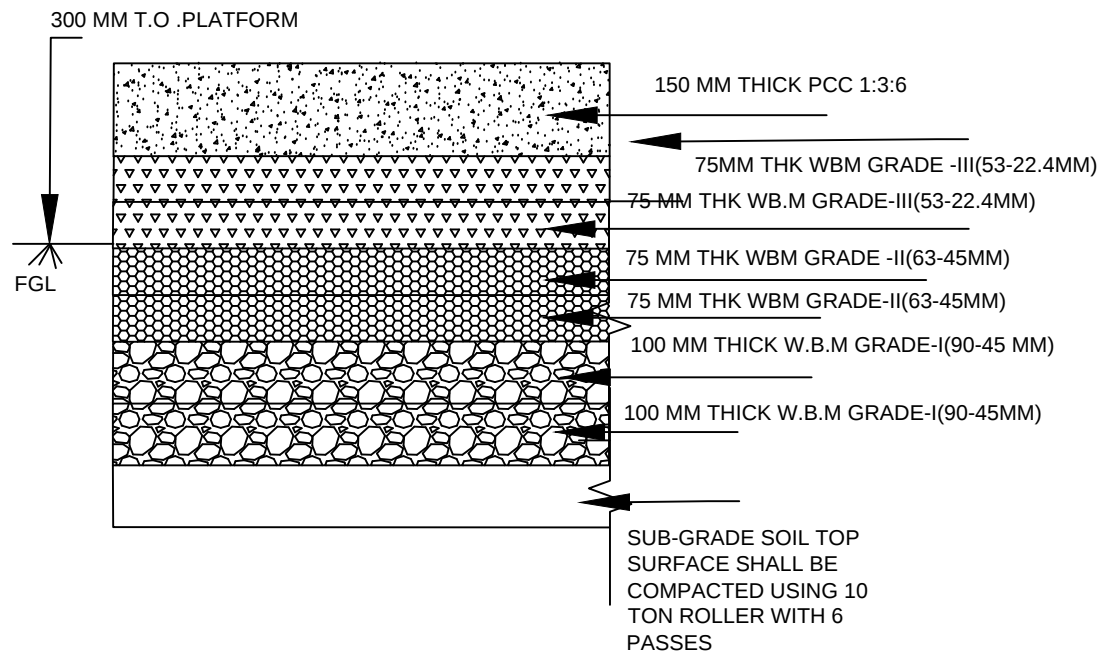



SECTION OF CONCRETE RAISED PLATFORM

NOTE:- SIDE BUND TO BE MADE AS PER SITE FOR DRAINAGE

PROJECT:-3X660MW NABINAGAR

TITLE:-CONCRETE RAISED PLATFORM

DRAWING NO:015

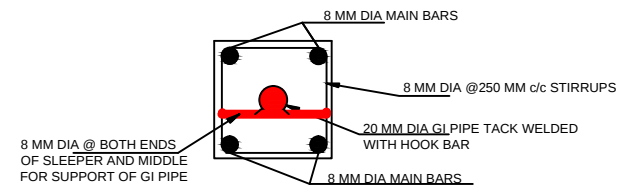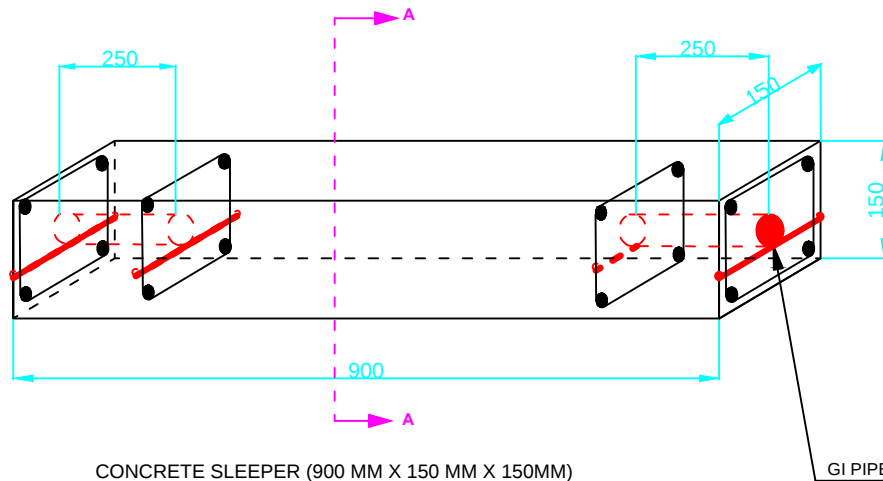

SECTION A-A
CROSS SECTIONAL VIEW OF CONCRETE SLEEPER
(150 MM X 150MM)

"SUGGESTIVE DRAWING"

NOTE:-

1. CONCRETE SLEEPER OF SIZE (900 MM X 150 MM X 150MM) - 3600 NOS. SHALL BE CONSTRUCTED USING 1:2:4 MIX CONCRETE.
2. GI PIPE TO BE PROVIDED FOR EASY LIFTING OF MATERIALS BY THE CONTRACTOR.

PROJECT : - 3X 660 MW NABINAGAR


CUSTOMER : - NATIONAL THERMAL POWER CORPORATION LIMITED

		NAME	SIGN	DATE
BH EL	DRAWN	GOPAL TIWARY		28.06.13
	CHECKED	M. L. DEWANGAN		28.06.13
	APPROVED	M. L. DEWANGAN		28.06.13

DEPT. :- PMX
BHEL-PSWR NAGPUR

DRAWING NO. :- BHE/PW/OY-013

TITLE DETAILS FOR CONCRETE SLEEPERS REV NO. 00

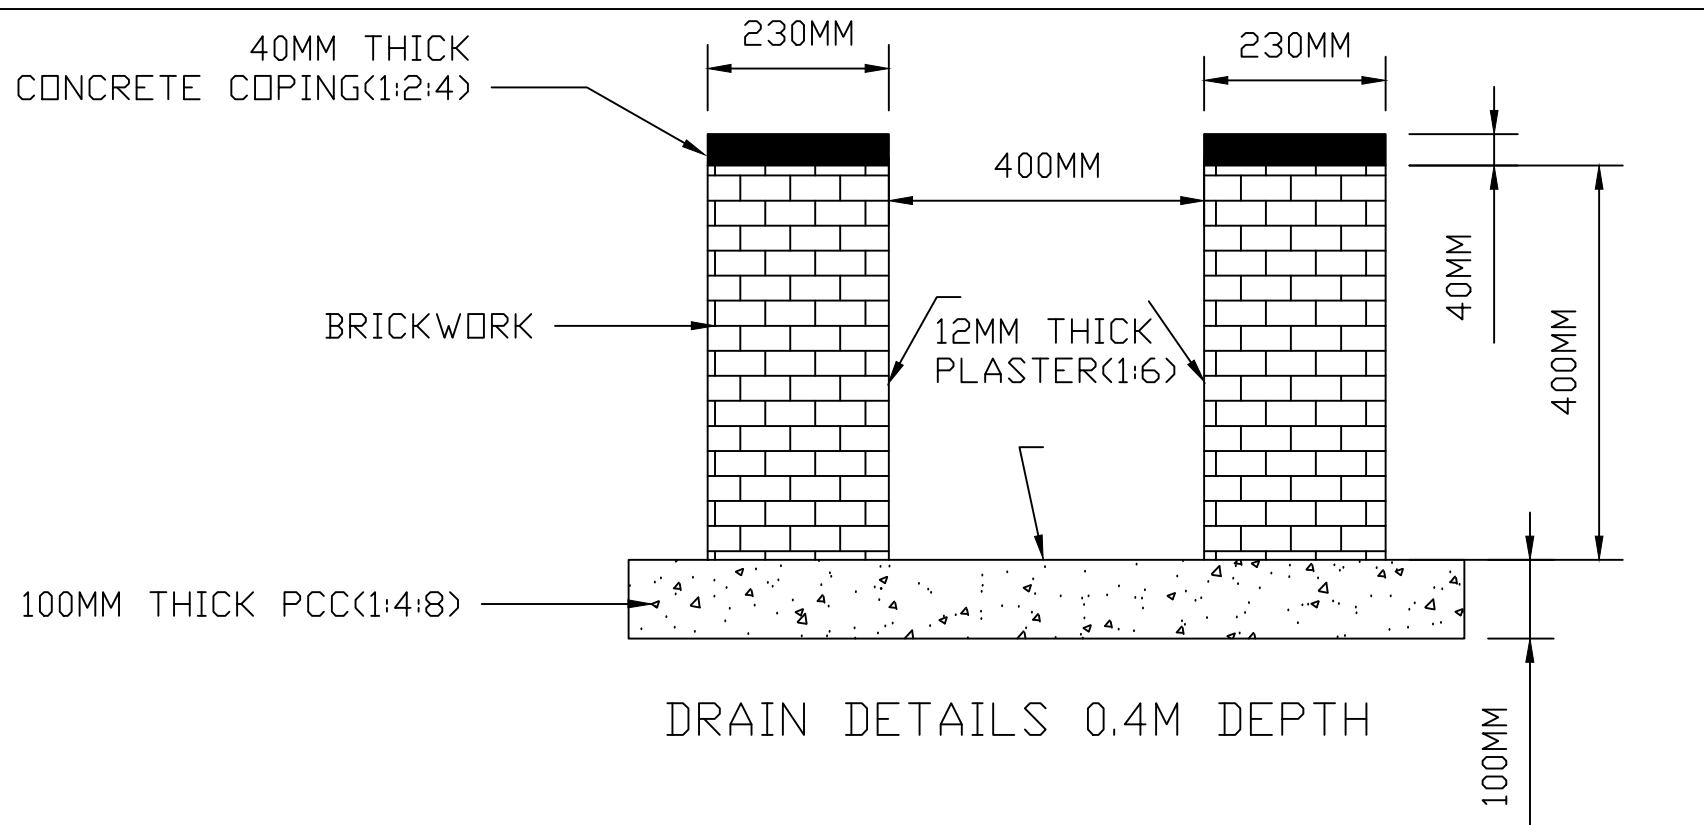


DETAILS OF .4M DEPTH DRAIN

PROJECT: 3 X 660MW NABINAGAR

TITLE: DETAILS OF 0.4M DEPTH DRAIN

DRG. NO. BHE/PW/OY- 03

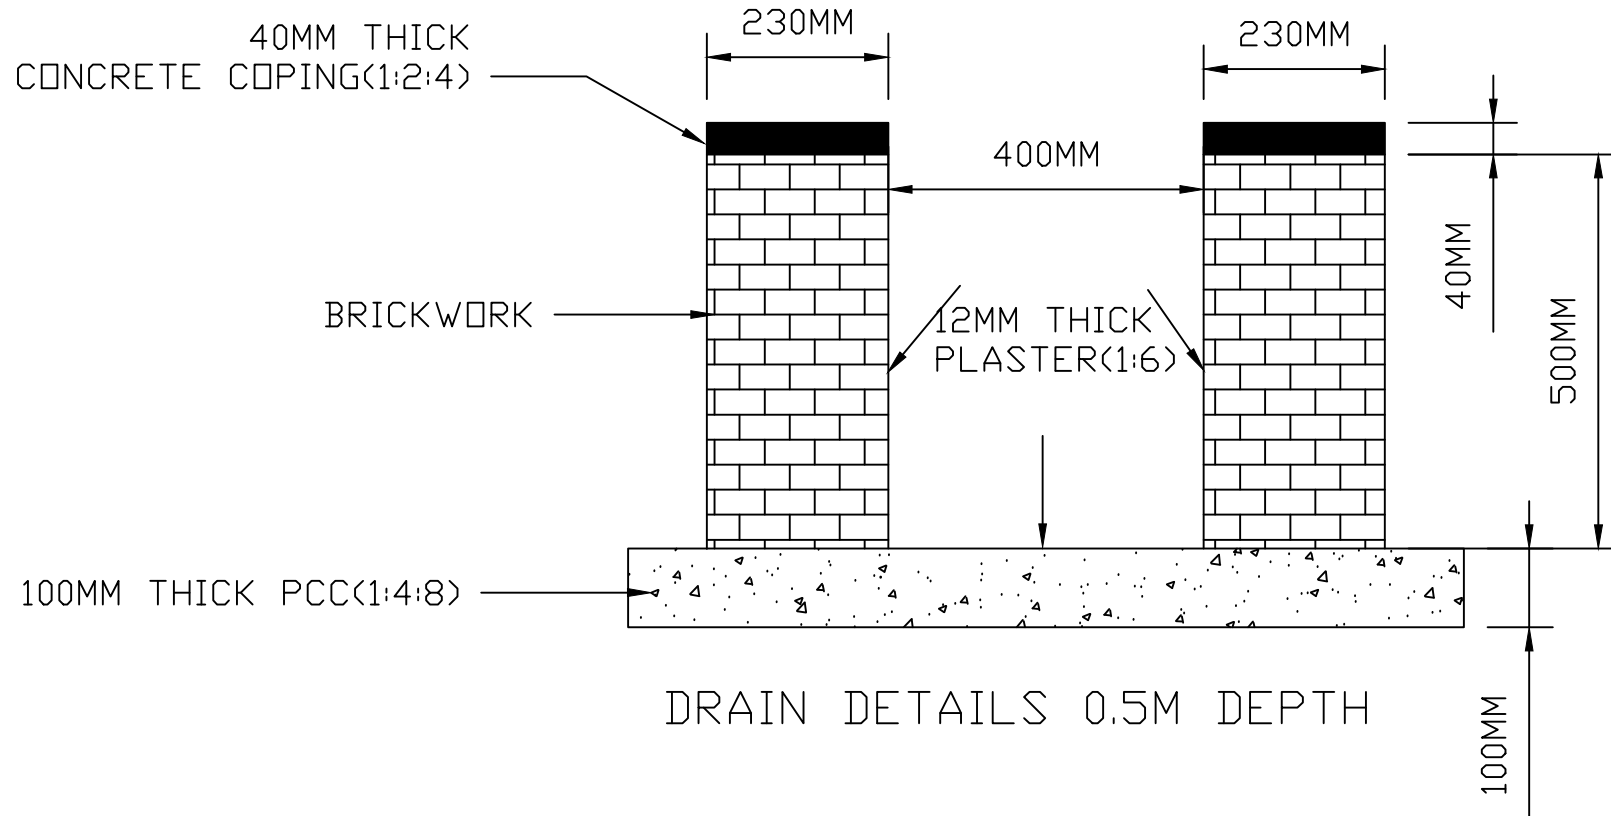


DETAILS OF 0.5M DEPTH DRAIN

PROJECT: 3 X 660MW NABINAGAR

TITLE: DETAILS OF 0.5M DEPTH DRAIN

DRG. NO. BHE/PW/OY- 04

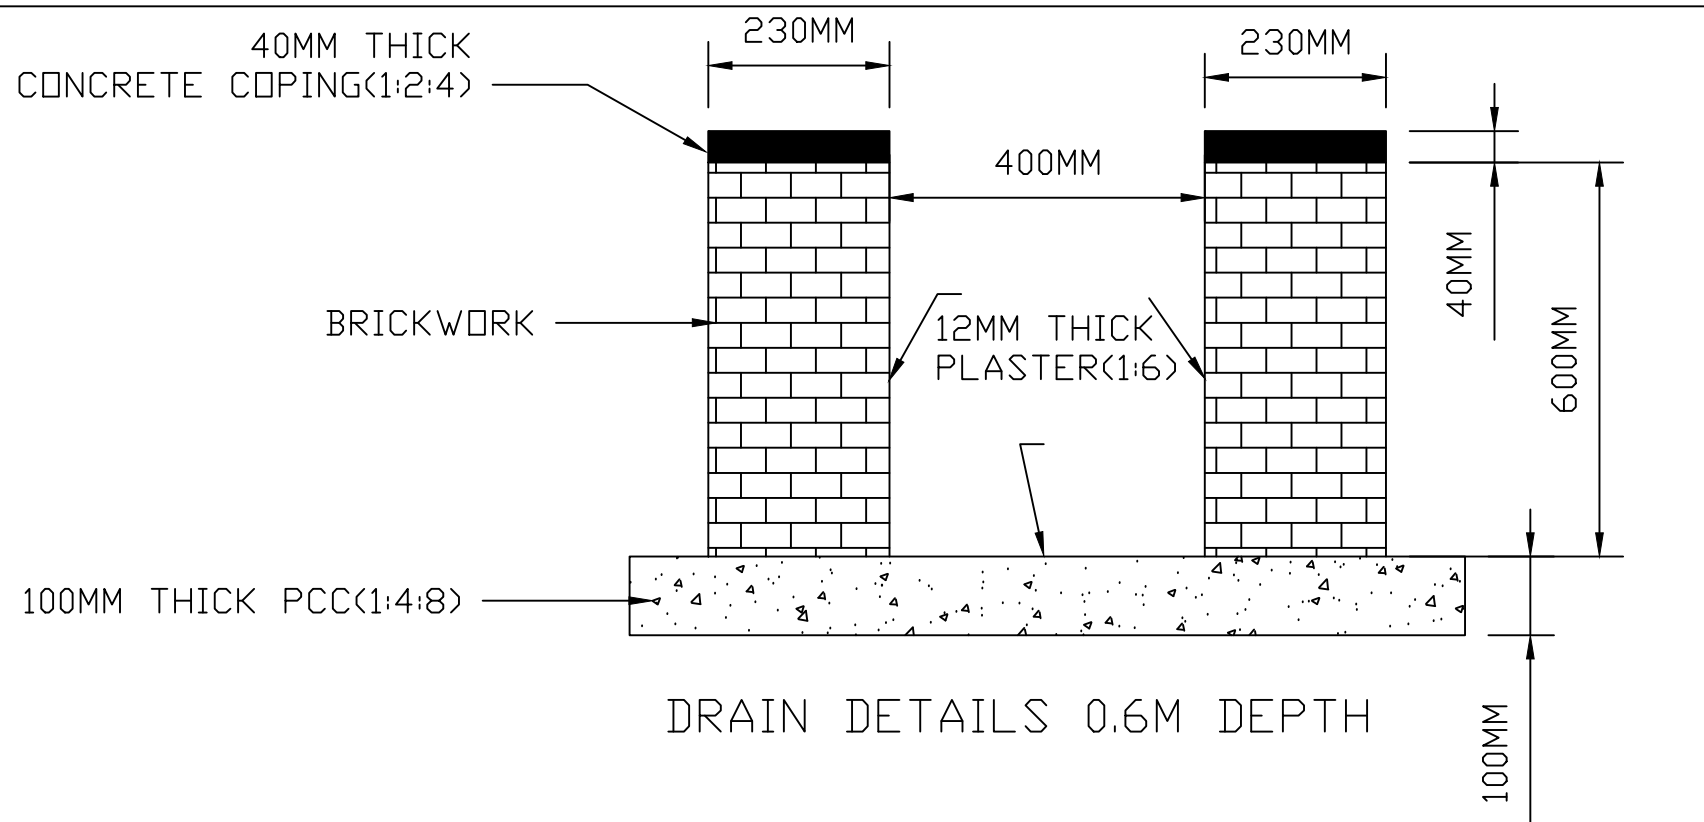


DETAILS OF 0.6M DEPTH DRAIN

PROJECT: 3 X 660MW NABINAGAR

TITLE: DETAILS OF 0.6M DEPTH DRAIN

DRG. NO. BHE/PW/OY- 05


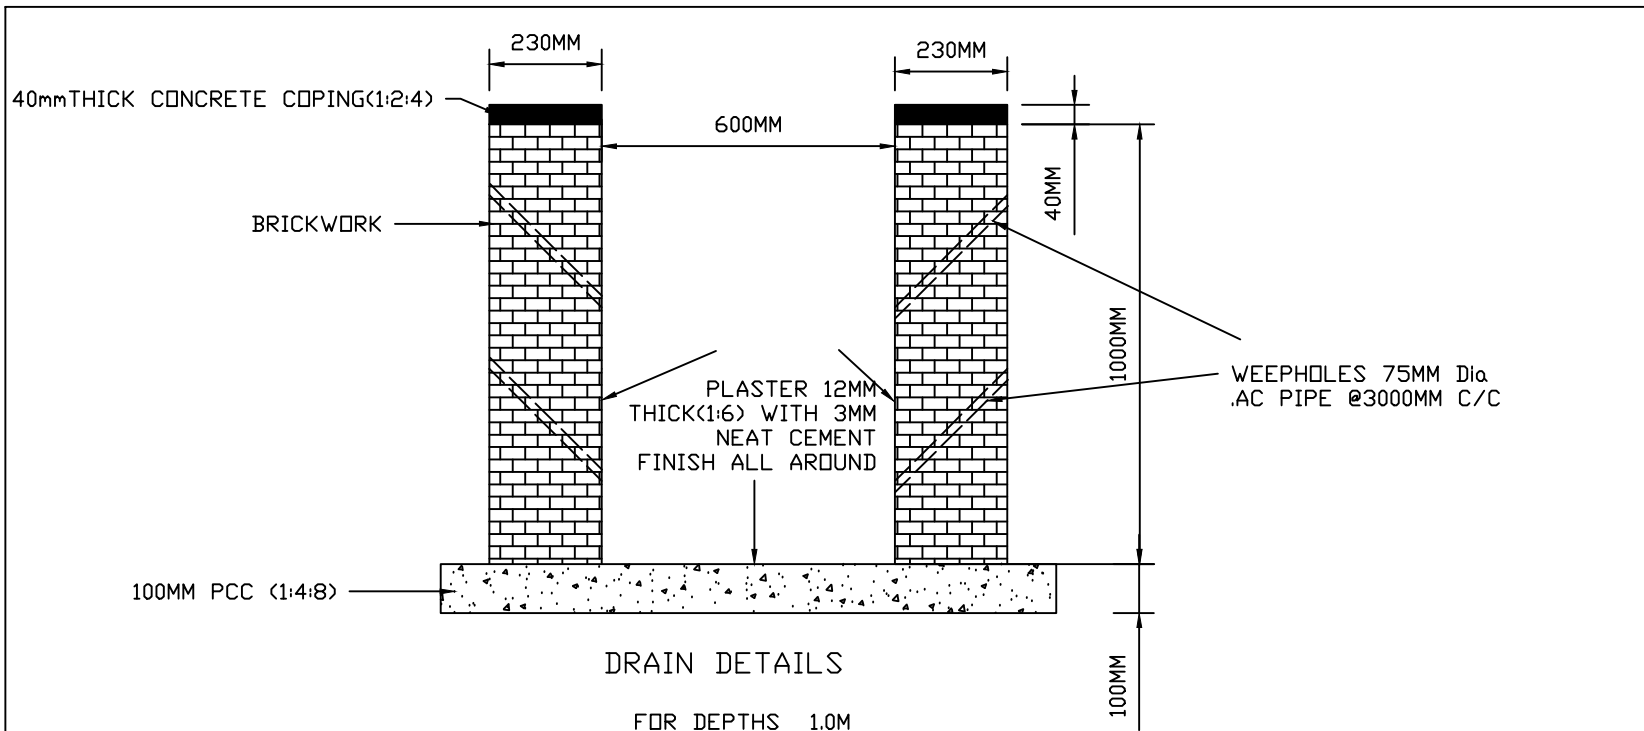


DETAILS OF 1.0M DEPTH WITH 600MM WIDE DRAIN

PROJECT: 3 X 660MW NABINAGR

TITLE: 1.0 M DEPTH DRAIN

DRG. NO. : BHE/PW/OY-08

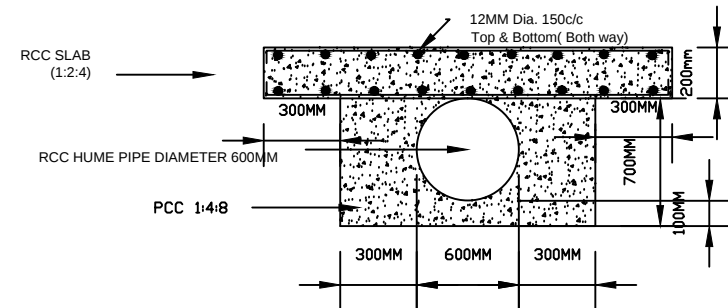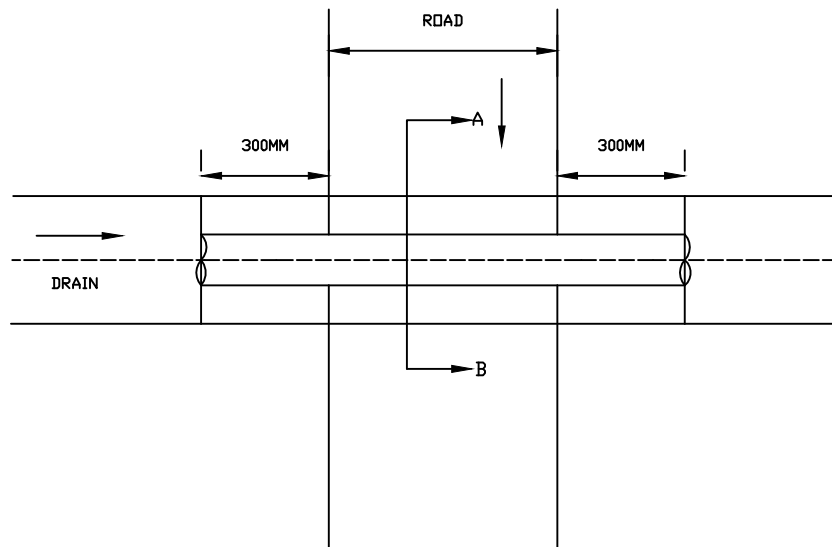

CULVERT DETAILS ON
SECTION A - B

CULVERT DETAILS FOR 600MM DIA,RCC HUME PIPE



PROJECT:- 3X660MW NABINAGAR

TITLE :- CULVERT DETAILS FOR 600 MM DIA,
RCC HUME PIPE

DRG NO. :- BHE/PW/OY-10

OWNER :- BHEL-PSWR
NAGPUR



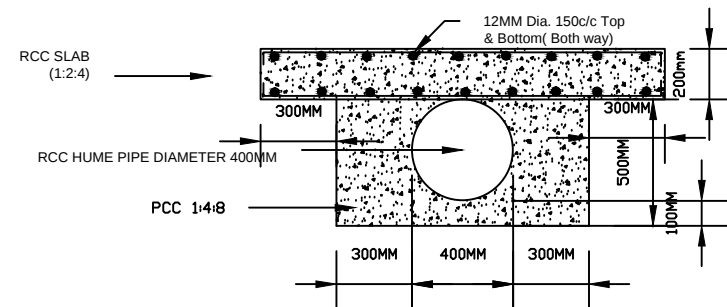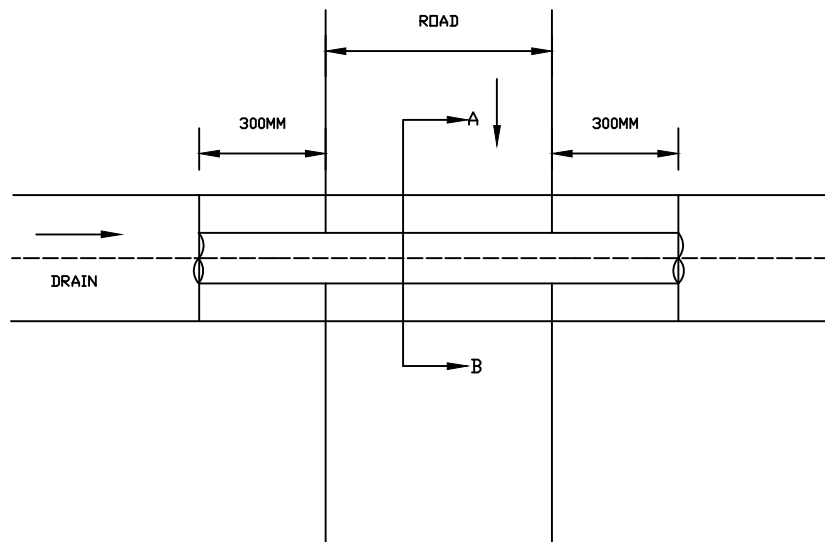

CULVERT DETAILS ON
SECTION A - B

CULVERT DETAILS FOR 400MM DIA, RCC HUME PIPE


PROJECT:- 3X660MW NABINAGAR


TITLE :- CULVERT DETAILS FOR 400 MM DIA,
RCC HUME PIPE

DRG NO. :- BHE/PW/OY-09

OWNER :- BHEL-PSWR
NAGPUR



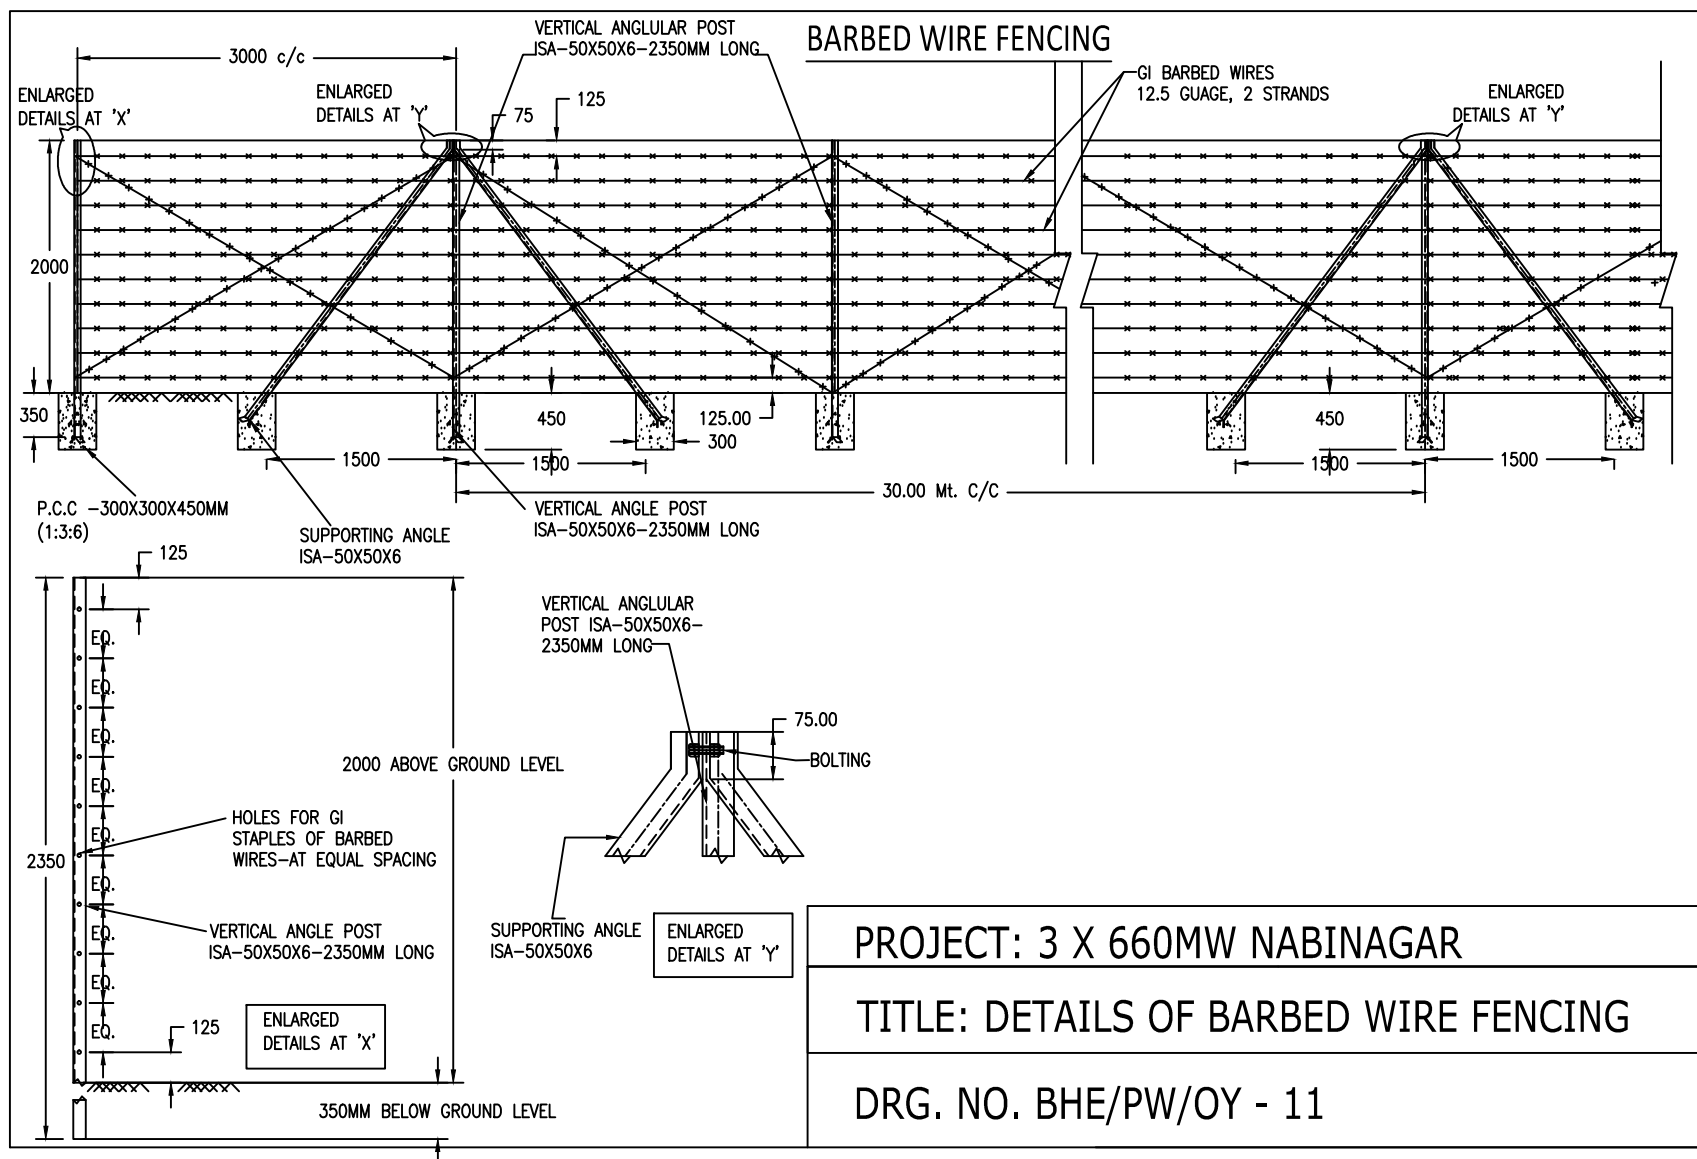

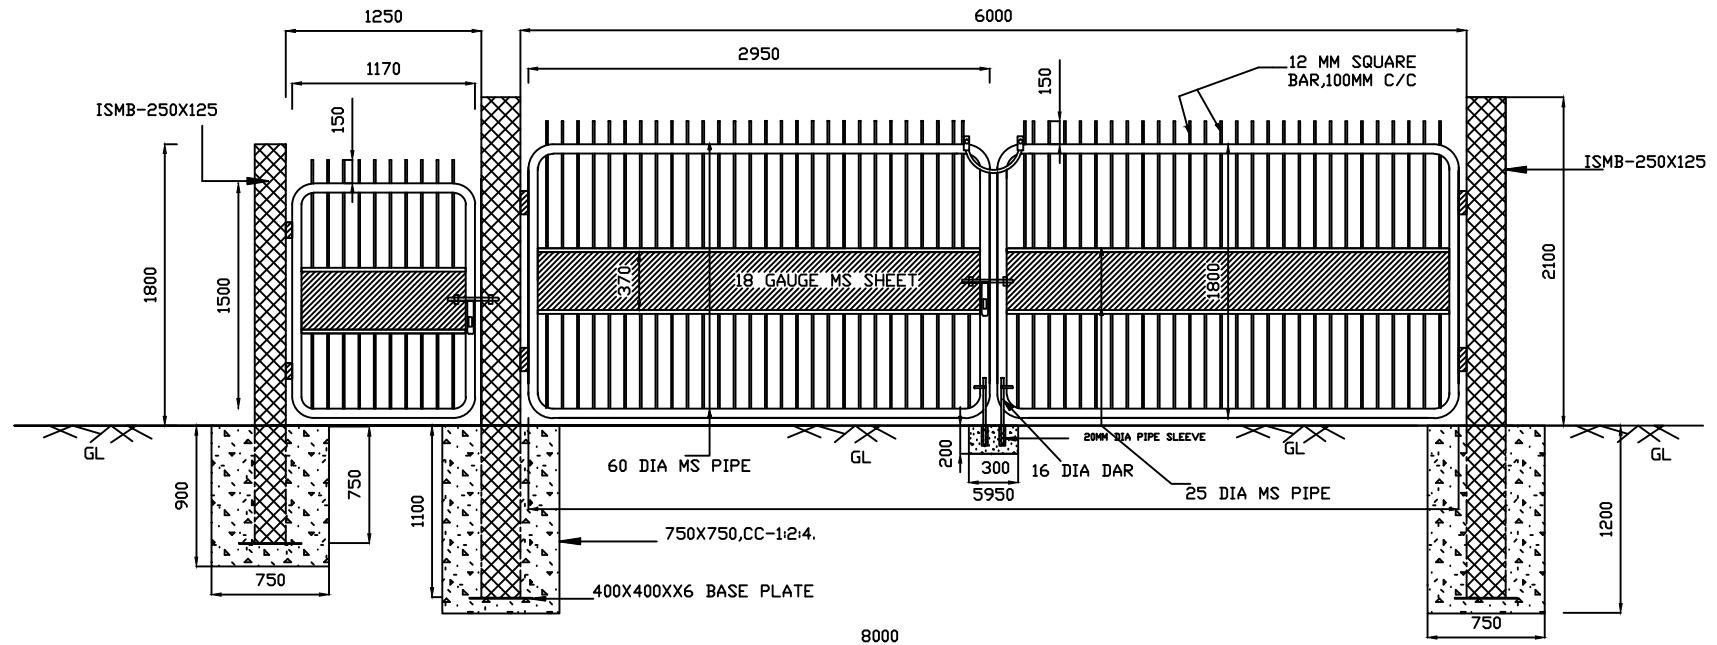


NOTE:
 1) ALL DIMENSIONS ARE IN 'MM'.
 2) CONCRETE FOR POST FOUNDATION-CC-1:2:4.
 3) PANEL: 2950 X 1800.
 4) GAP BETWEEN EARTH TO PANEL - 100MM.
 5) TOTAL WEIGHT OF GATE - 750 KG (APPROX)

PROPOSED MS PIPE GATE



PROJECT NAME : 3X660MW NABINAGAR

TITLE: M/S GATE

DRAWING NO: BHEL/PSW/DY/13

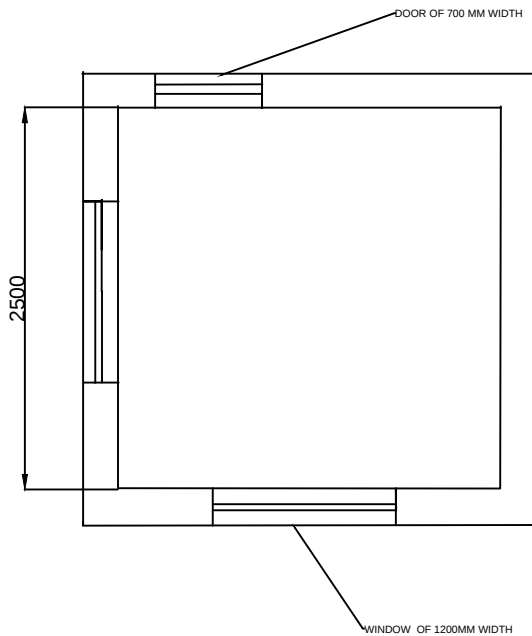


LAYOUT PLAN OF SECURITY CABIN

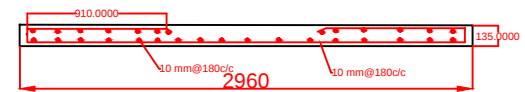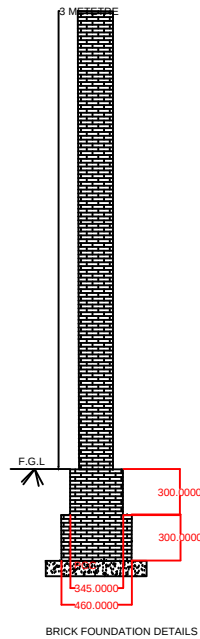

PROJECT:-3X660 MW NABINAGAR

TITLE: DETAILS OF SECURITY CABIN


DRAWING NO:- BHE/PW/SECU-1

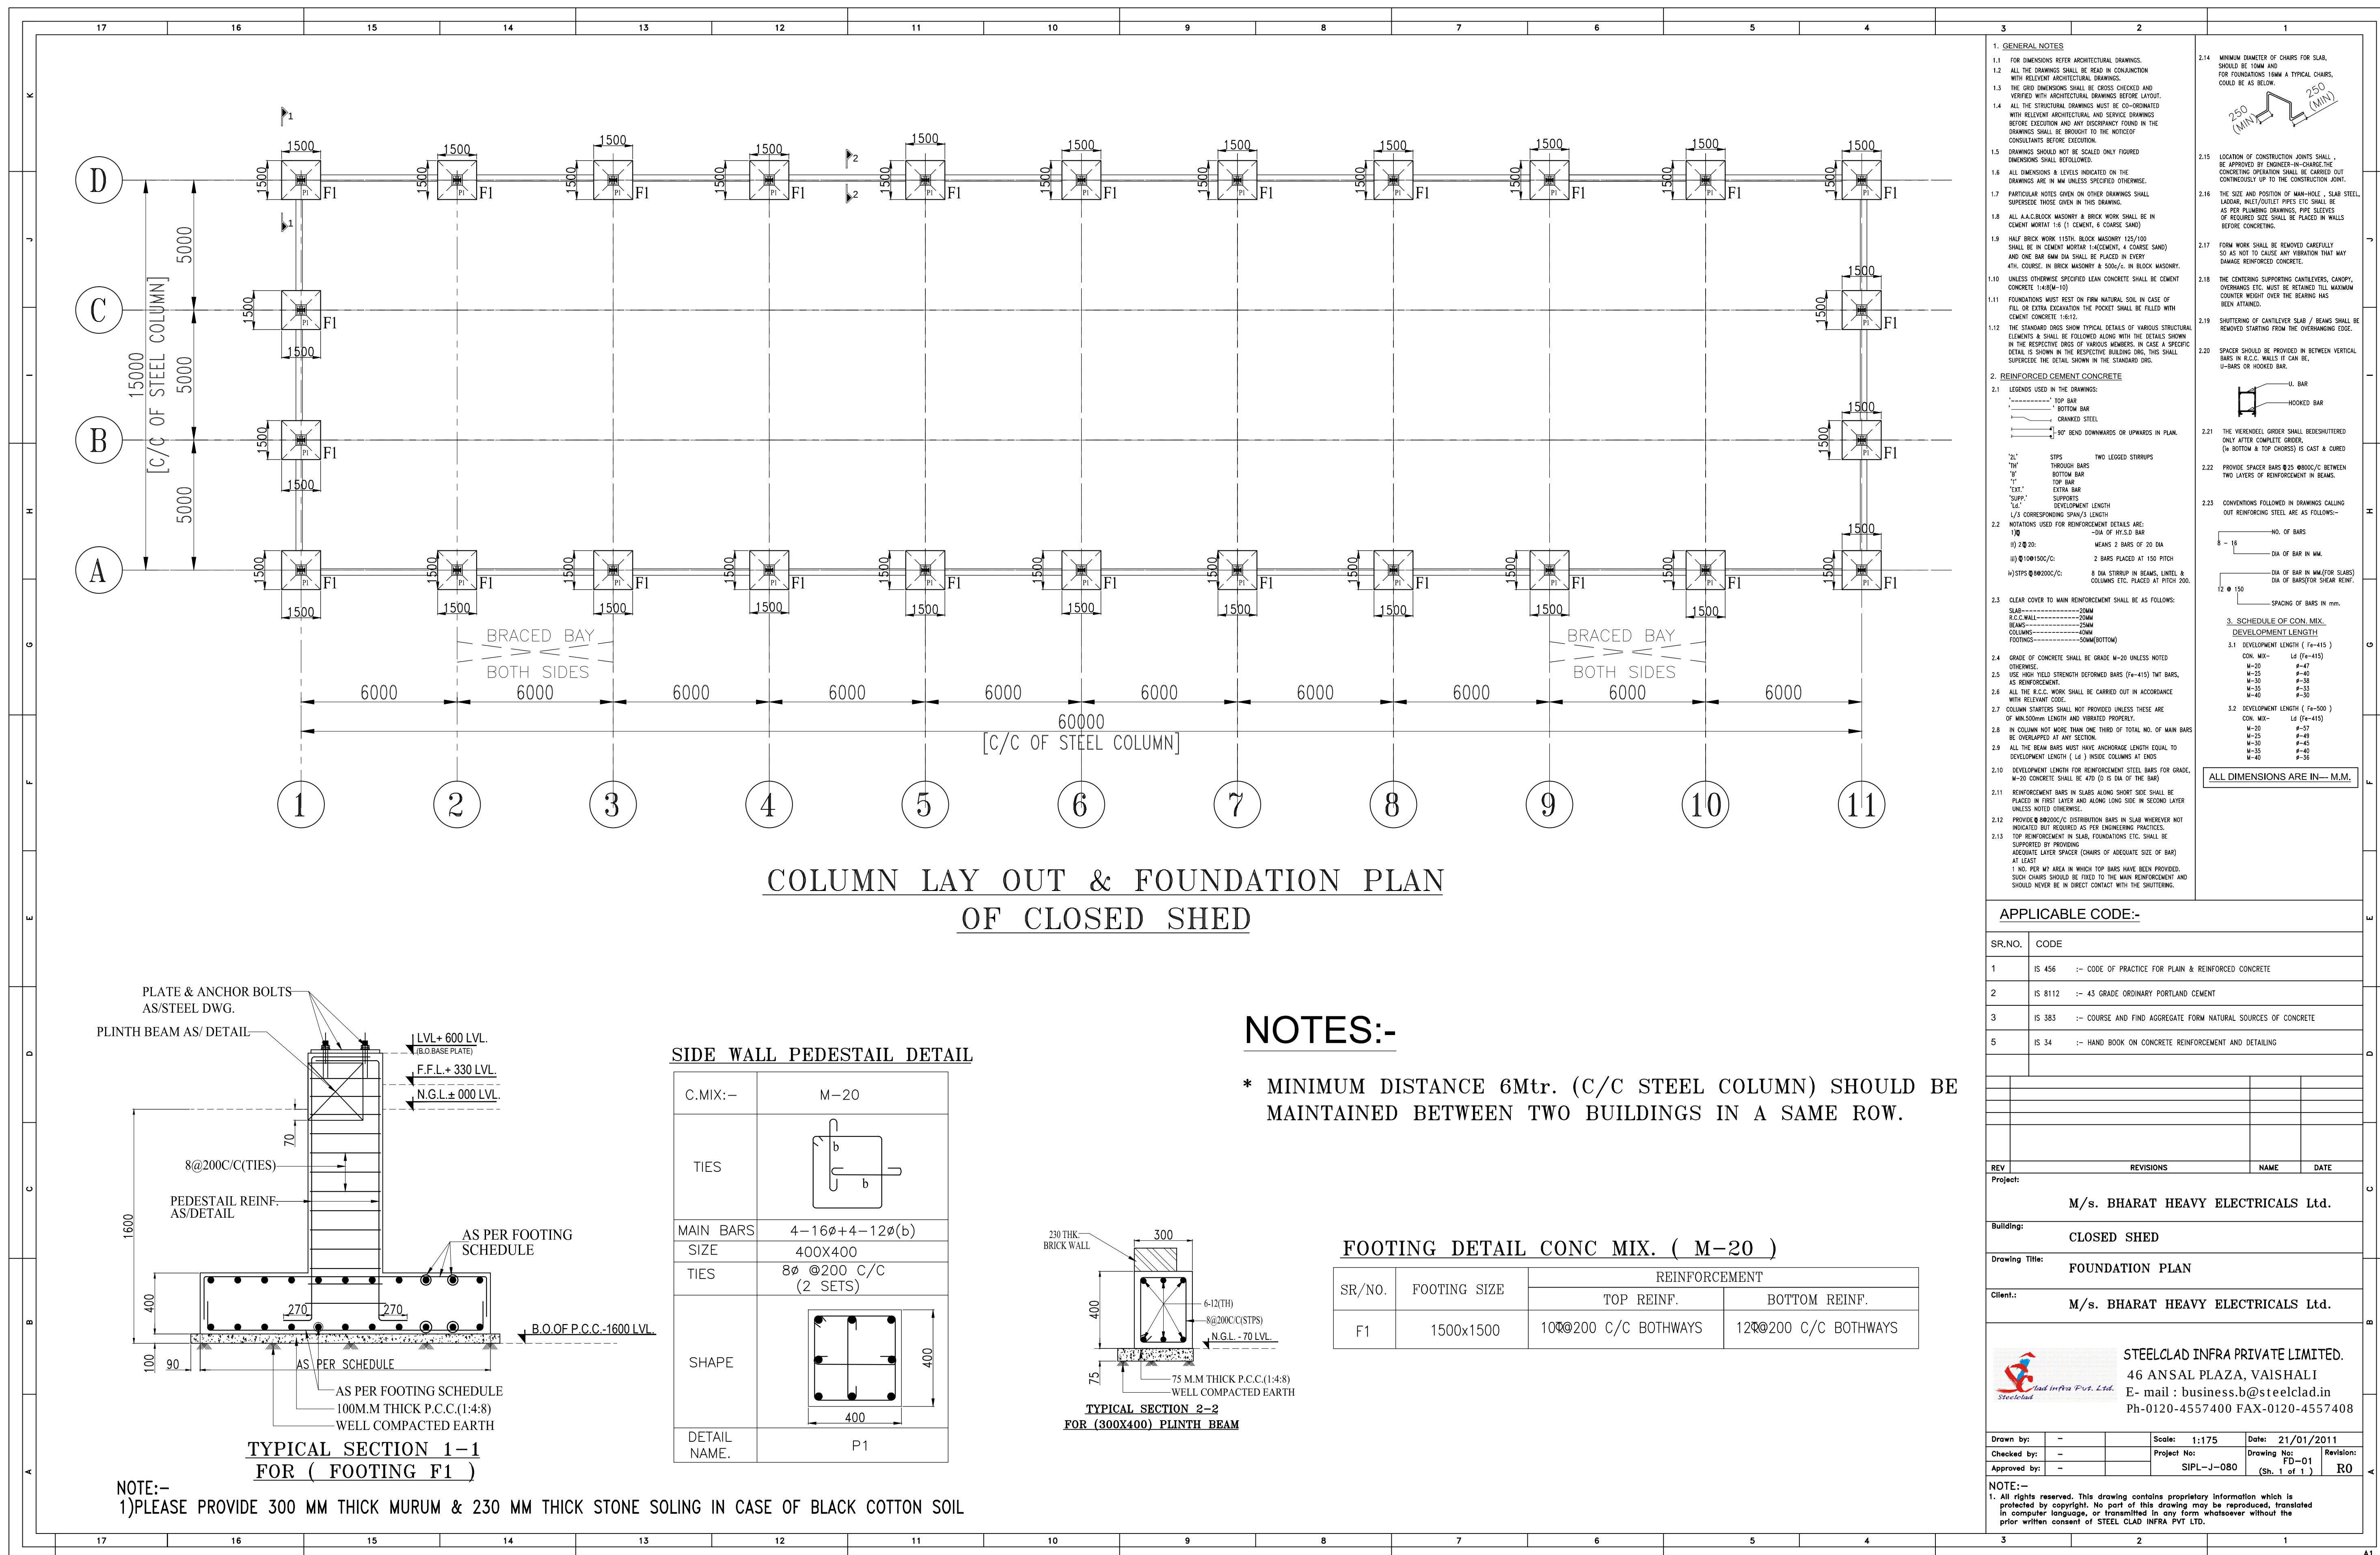

BHE/PW/ENB/SH/EL-01

60M


15M

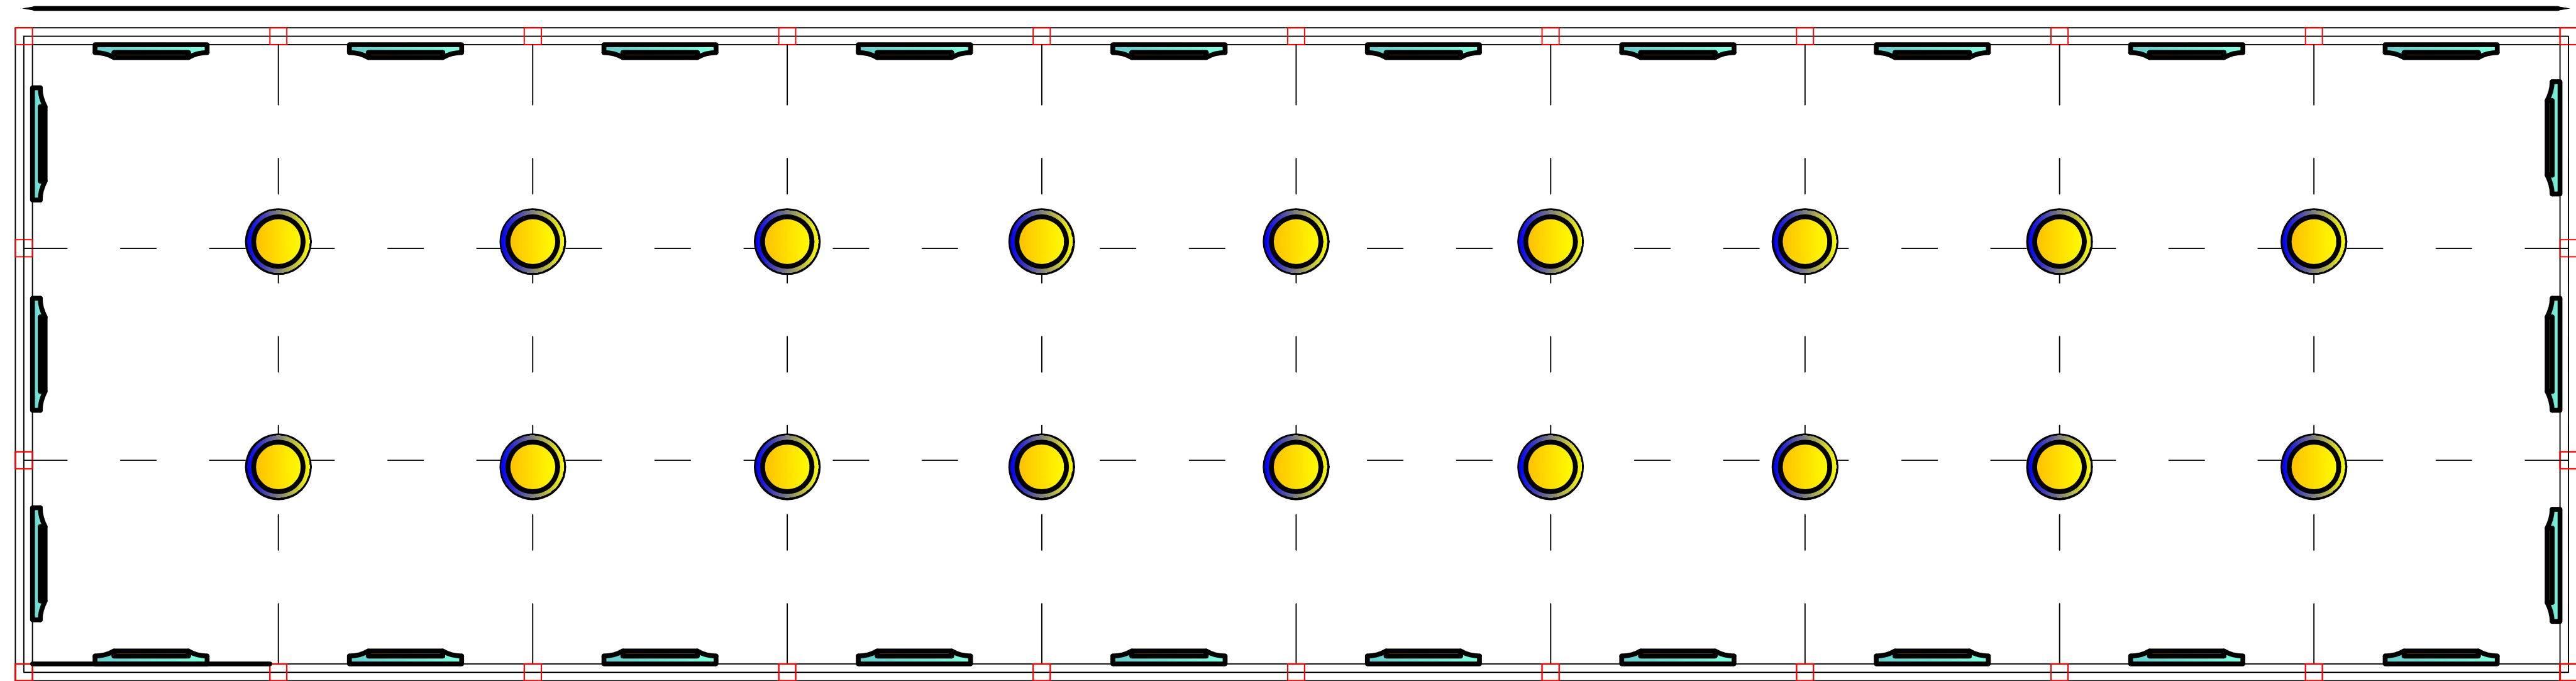

----- Axis of Truss / Portal Frame




Ordinary Tube Light

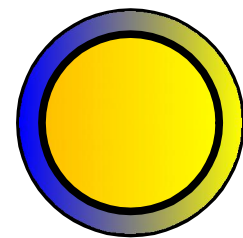


Aluminum Dispersive Luminaries.
(Hanging Type)

Tentative Layout for Electrical Lighting Fittings in storage shed

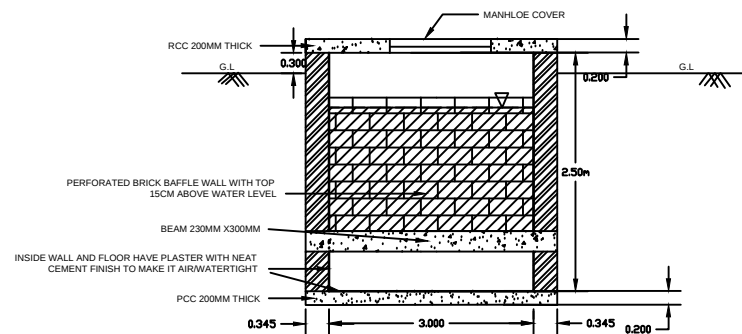

SECTION A-A

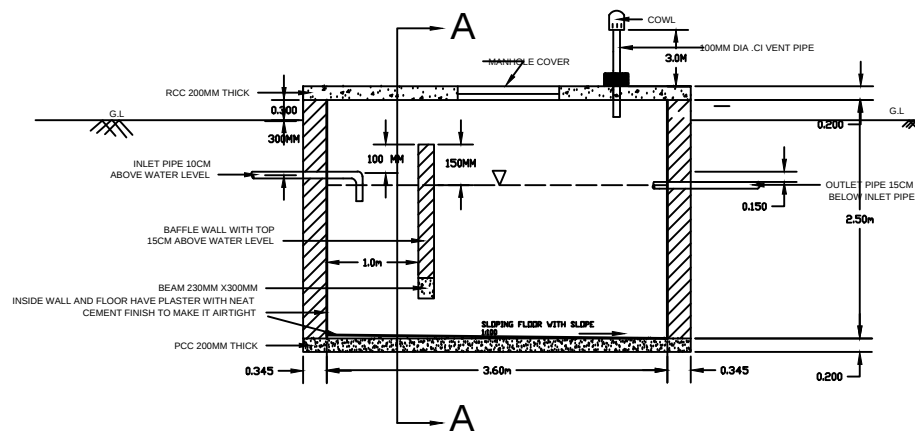

SEPTIC TANK (3.6M X 3.0M X 2.5M)

NOTE : F.B 30-50CM ABOVE LIQUID LEVEL

DETAILS OF SEPTIC TANK & SECTION


PROJECT :- 3X660MW NABINAGAR

TITLE :- DETAILS OF SEPTIC TANK & SECTION

DRG NO. :- BHE/PW/ST-SP-01

OWNER :- BHEL-PSWR
NAGPUR



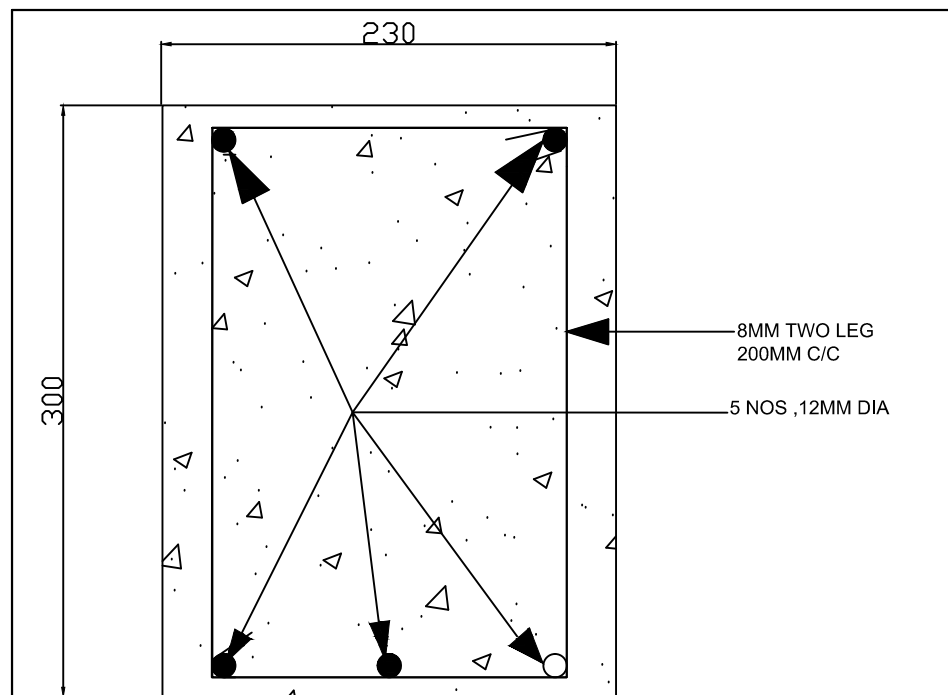

SECTION OF BAFFLE BEAM (230MM X 300MM)

ALL DIMENSIONS ARE IN 'MM'.


PROJECT:- 3X660MW NABINAGAR

TITLE :- SECTION OF BAFFLE BEAM
(230MMX300MM)

DRG NO. :- BHE/PW/ST-SP-02

OWNER :- BHEL-PSWR
NAGPUR



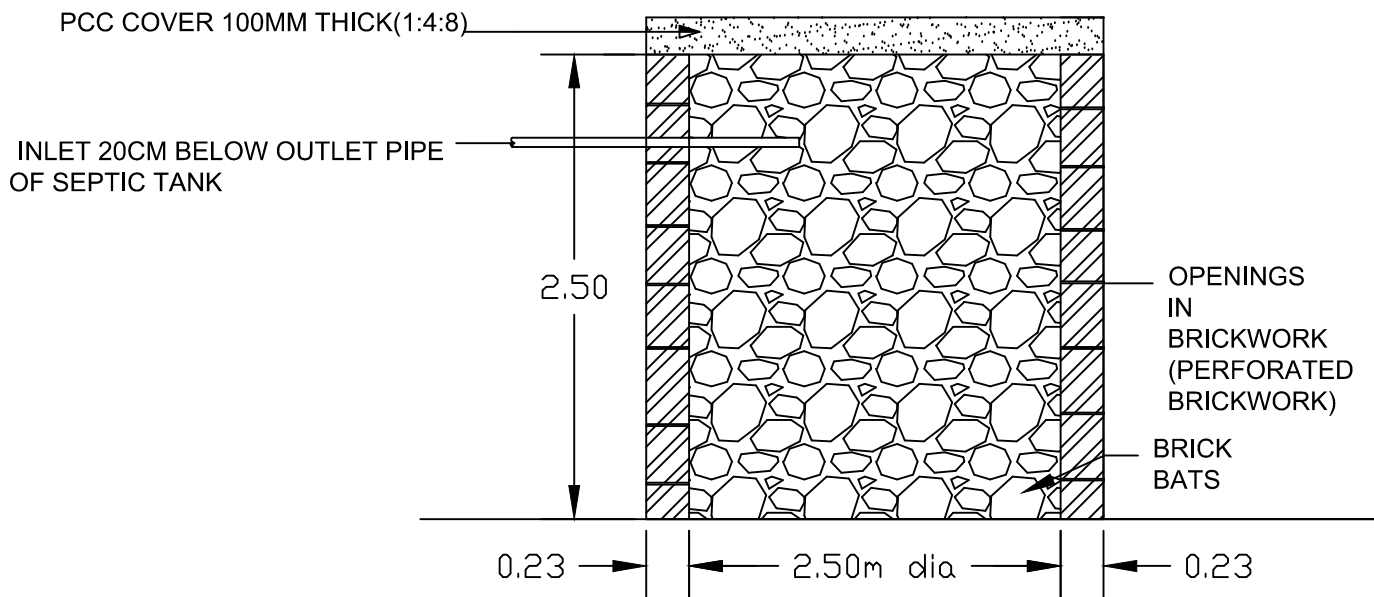

DETAILS OF SOAK PIT

PROJECT :- 3X660MW NABINAGAR

TITLE :- DETAILS OF SOAK PIT

DRG NO. :- BHE/PW/ST-SP-03

OWNER :-  BHEL-PSWR
NAGPUR