

Ref: BHE/PW/PUR/TLRPT- CHIMNEY/2660 /Corg-02

Date: 21/11/2022

To,
ALL BIDDERS,

Sub: Corrigendum-02: Clarification

JOB Description : Construction of One (1) no. 275 m tall twin flue RCC chimney (Civil, Structural, Mechanical and Electrical) excluding supply & application of borosilicate glass block lining system at 2X660MW NTPC TALCHER TPS PROJECT, Odisha.

References:

1. E-Tender Spec No: BHE/PW/PUR/TLRPT- CHIMNEY/2660
2. NIC Tender ID: 2022_BHEL_19426_1

Bidders to kindly take note of the following:

AA) ISSUANCE OF CLARIFICATIONS:.

Sl. No.	Reference clause of Tender Document	Existing provision	Bidder's query	BHEL's Clarification
1.	Clause No. 2.0 TECHNICAL CONDITIONS OF CONTRACT	Scope of Work -----The scope of work includes supply of all materials including Solid Titanium plate, equipment and facilities required for the scope of work excluding Cement, Structural Steel, Reinforcement Steel (TMT) & Shop Fabricated Steel Structure and Closed Cell Borosilicate Glass Block Lining System, that shall be issued by BHEL free of cost as per Schedule of Items.	Scope of bidder should be as per BOQ items. Please clarify Borosilicate and Titanium Solid Plate scope.	The scope of work include supply of all materials, equipment and facilities required except Cement, Structural Steel, Reinforcement Steel (TMT) & shop fabricated steel structure and closed cell borosilicate glass block lining system, Solid Titanium plate that shall be issued by BHEL free of cost as per Schedule of Items.
2.		FABRICATION: Fabrication of structural steel items	We request you to allow fabrication of structural steel along with Flue Can in fabrication yard at site of bidder.	Flue can fabrication shall be allowed to done inside the plant premises
3.	TECHNICAL SPECIFICATION	Only plot plan available	Please send the GA drawing.	Shall be provided to successful bidder after award of work

Ref: BHE/PW/PUR/TLRPT- CHIMNEY/2660 /Corg-02

Date: 21/11/2022

Sl. No.	Reference clause of Tender Document	Existing provision	Bidder's query	BHEL's Clarification
4.	Clause No. 2.2.18 TECHNICAL CONDITIONS OF CONTRACT	Development of Bidders temporary staff colony and labour colony having adequate no. of rest rooms along with toilets & fencing etc. (enclosing drawing for ready reference).	Please send us the drawing of staff and labour colony for our reference.	Workers Accommodation Floor plan and Elevations (Drawing copy Enclosed)
5.	Civil works Chapter XI-BOQ & PERCENTAGE WEIGHTAGE	15.Providing and applying two coats of bitumen grade 85/25 as per IS 702 (@ 1.7kg/sqm) with 1% antistripping compound conforming to IS 6241 in	Please confirm 1.7 kg/sqm is for 2 coatings.	Confirmed that 1.7 kg/sqm is for 2 coatings.
6.	Free issue Material by BHEL	a) Clause 2.1.7 - Cement, Structural Steel, Reinforcement steel (TMT) & Shop fabricated steel structure (as per schedule of items) shall be issued by BHEL free of cost. b) BOQ items nos.: Providing & laying design mix cement concrete Item no. 14 (i) (b) ; Item no. 14 (ii) a, c & d ;	We presume that Cement shall be issued by BHEL at free of cost. Kindly confirm the same.	Tender Condition shall prevail Cement is free issue material as per TCC
7.	Free issue Material by BHEL	a) Clause 2.1.7 - Cement, Structural Steel, Reinforcement steel (TMT) & Shop fabricated steel structure (as per schedule of items) shall be issued by BHEL free of cost. b) BOQ items nos.: Providing & placing steel reinforcement of HYSD Fe500D Item no. 16 (i) a ; Item no. 16 (ii) b.	We presume that Reinforcement steel FE 500D shall be issued by BHEL at free of cost. Kindly confirm the same.	Tender Condition shall prevail Reinforcement Steel is free issue material as per TCC
8.	Open land for Labour Colony	a) Refer Scope Matrix - TCC sl.no. 3.1.2. page 74/95	Area of open land required for construction of Labour	Tender Condition shall Prevail.

Ref: BHE/PW/PUR/TLRPT- CHIMNEY/2660 /Corg-02

Date: 21/11/2022

Sl. No.	Reference clause of Tender Document	Existing provision	Bidder's query	BHEL's Clarification
		As per this scope matrix, cost of open land required for Labour colony is in Contractor's scope. b) Clause 7.2 of TCC on page 85/95 As per this clause "Land for Labour colony shall be provided by BHEL free of cost as per availability outside project area within 5 km, necessary levelling / dressing of land shall be done by the Contractor.	Colony shall be provided by BHEL free of cost. Kindly confirm the same.	"Land for Labour colony shall be provided by BHEL free of cost as per availability outside project area within 5 km, necessary levelling / dressing of land shall be done by the Contractor."

=====


All other Terms and conditions of the Tender Specification shall remain unaltered unless expressly amended by BHEL in writing. Bidders are requested to submit as a part of their offer, a copy of this corrigendum duly Digitally countersigned by the authorized signatory as a token of Bidder's unqualified acceptance of this corrigendum. BIDDERS MAY PLEASE NOTE THAT SUBJECT TENDER IS E-TENDER AND THE OFFER IS TO BE SUBMITTED ONLY IN E-PROCUREMENT PORTAL→ <https://eprocurebhel.co.in>


BIDDERS WHO HAVE ALREADY SUBMITTED THEIR OFFERS PRIOR TO ISSUANCE OF THIS CORRIGENDUM IN E-TENDER PORTAL ARE REQUIRED TO RE-SUBMIT THEIR OFFER AFTER TAKING COGNIZANCE OF THIS CORRIGENDUM.

Thanking you,
Yours faithfully,

GM (Purchase)

Enclosure: Drawing of Workers Accommodation Floor plan and Elevations

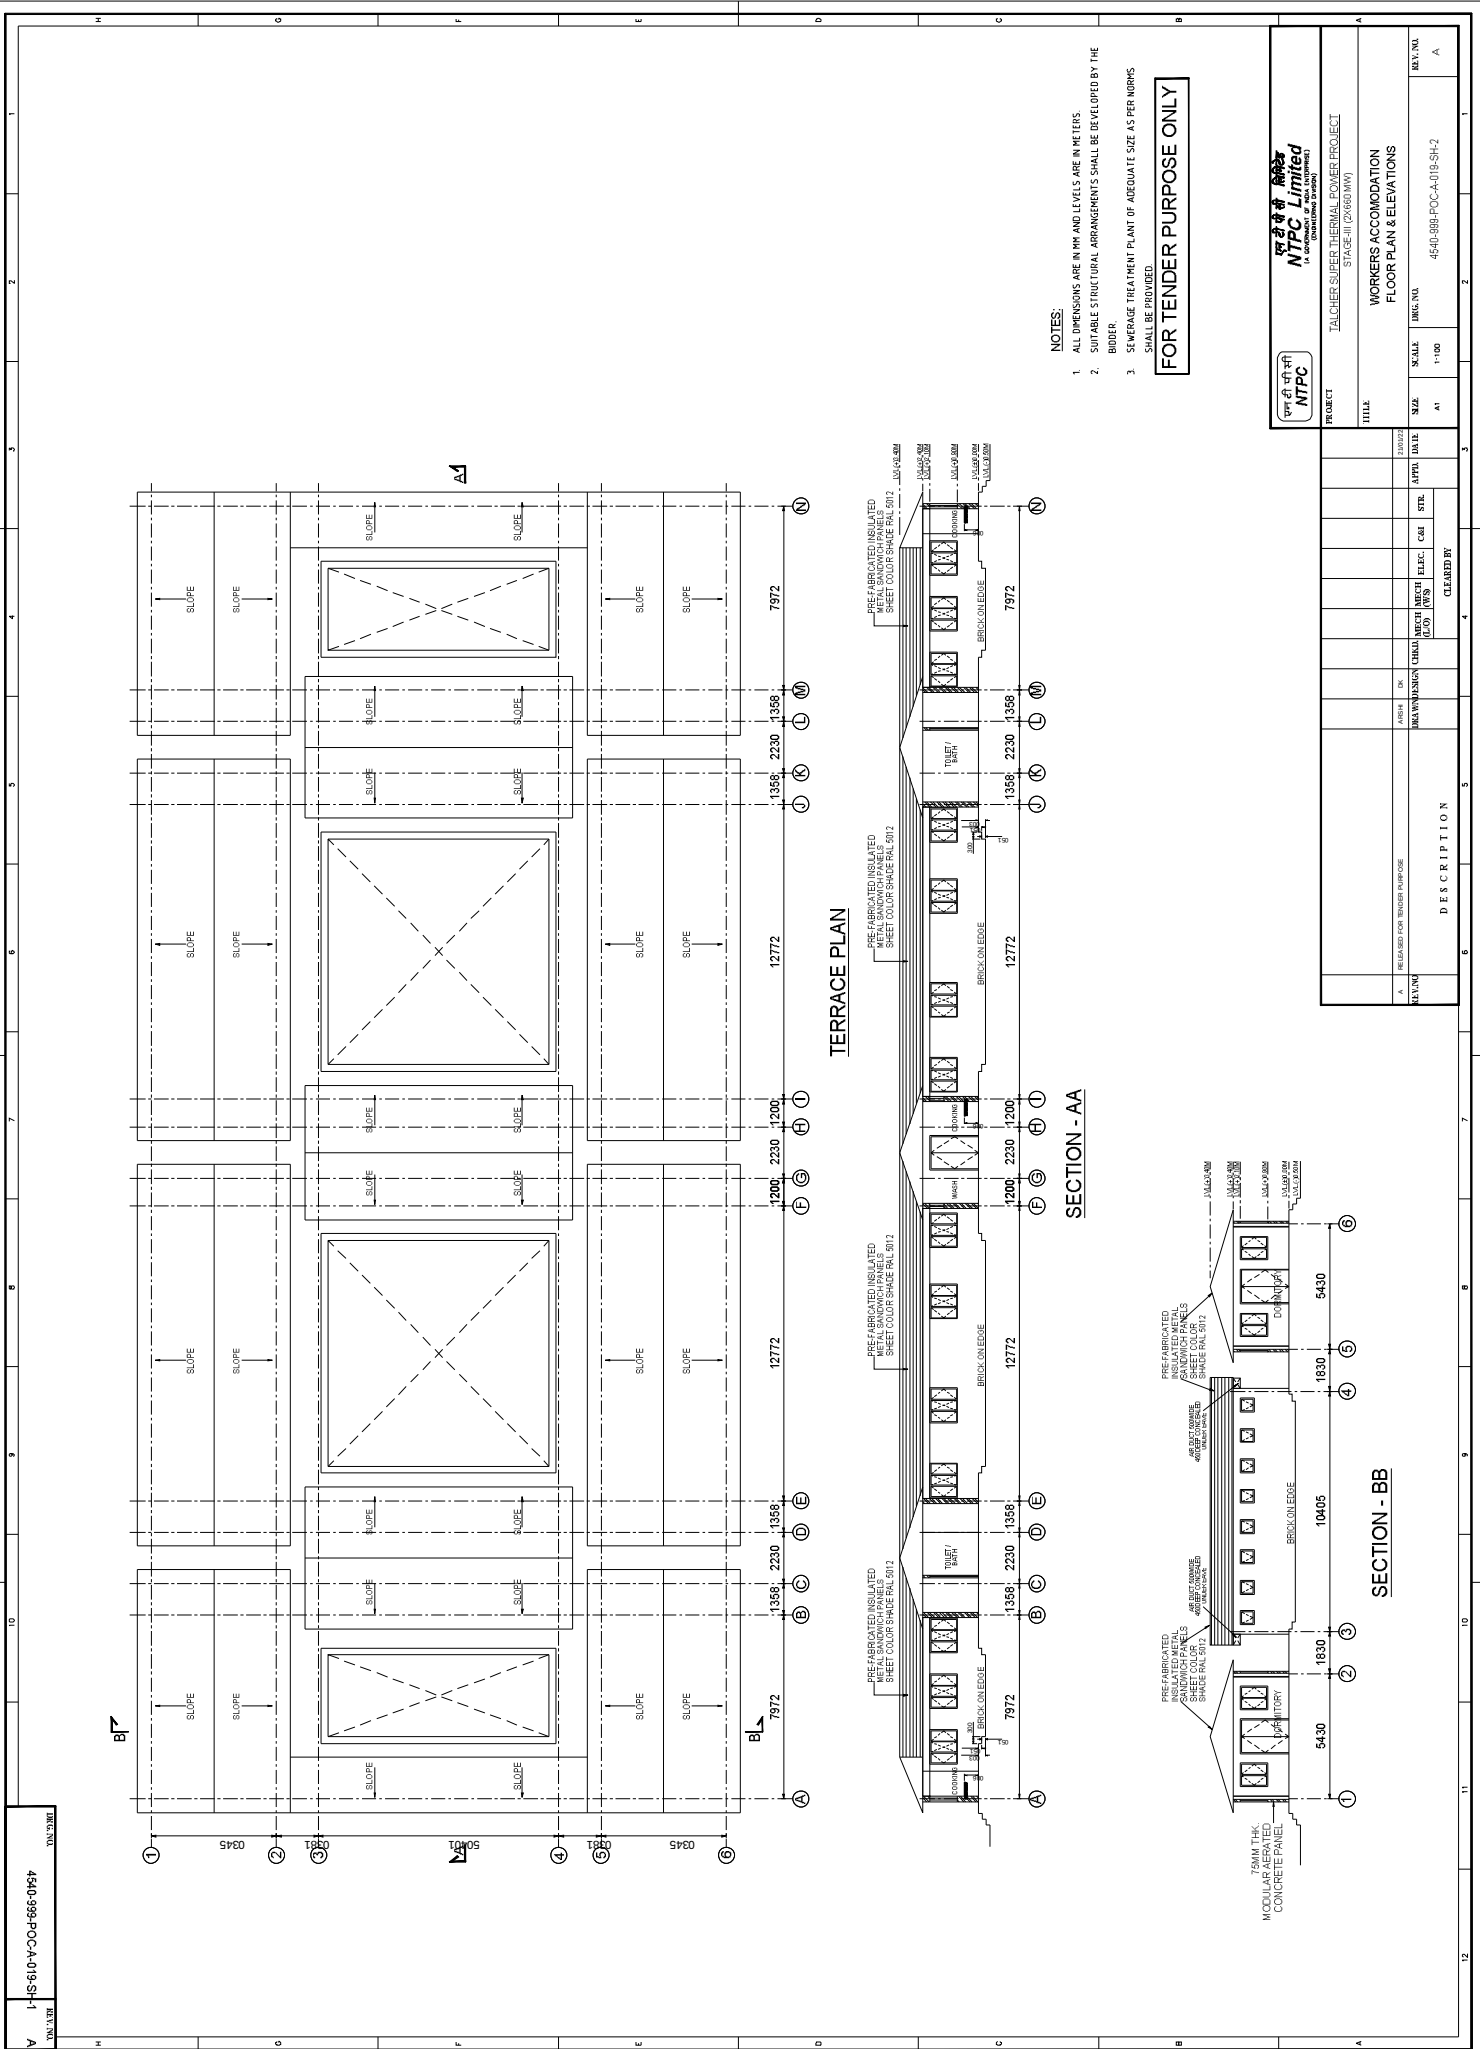

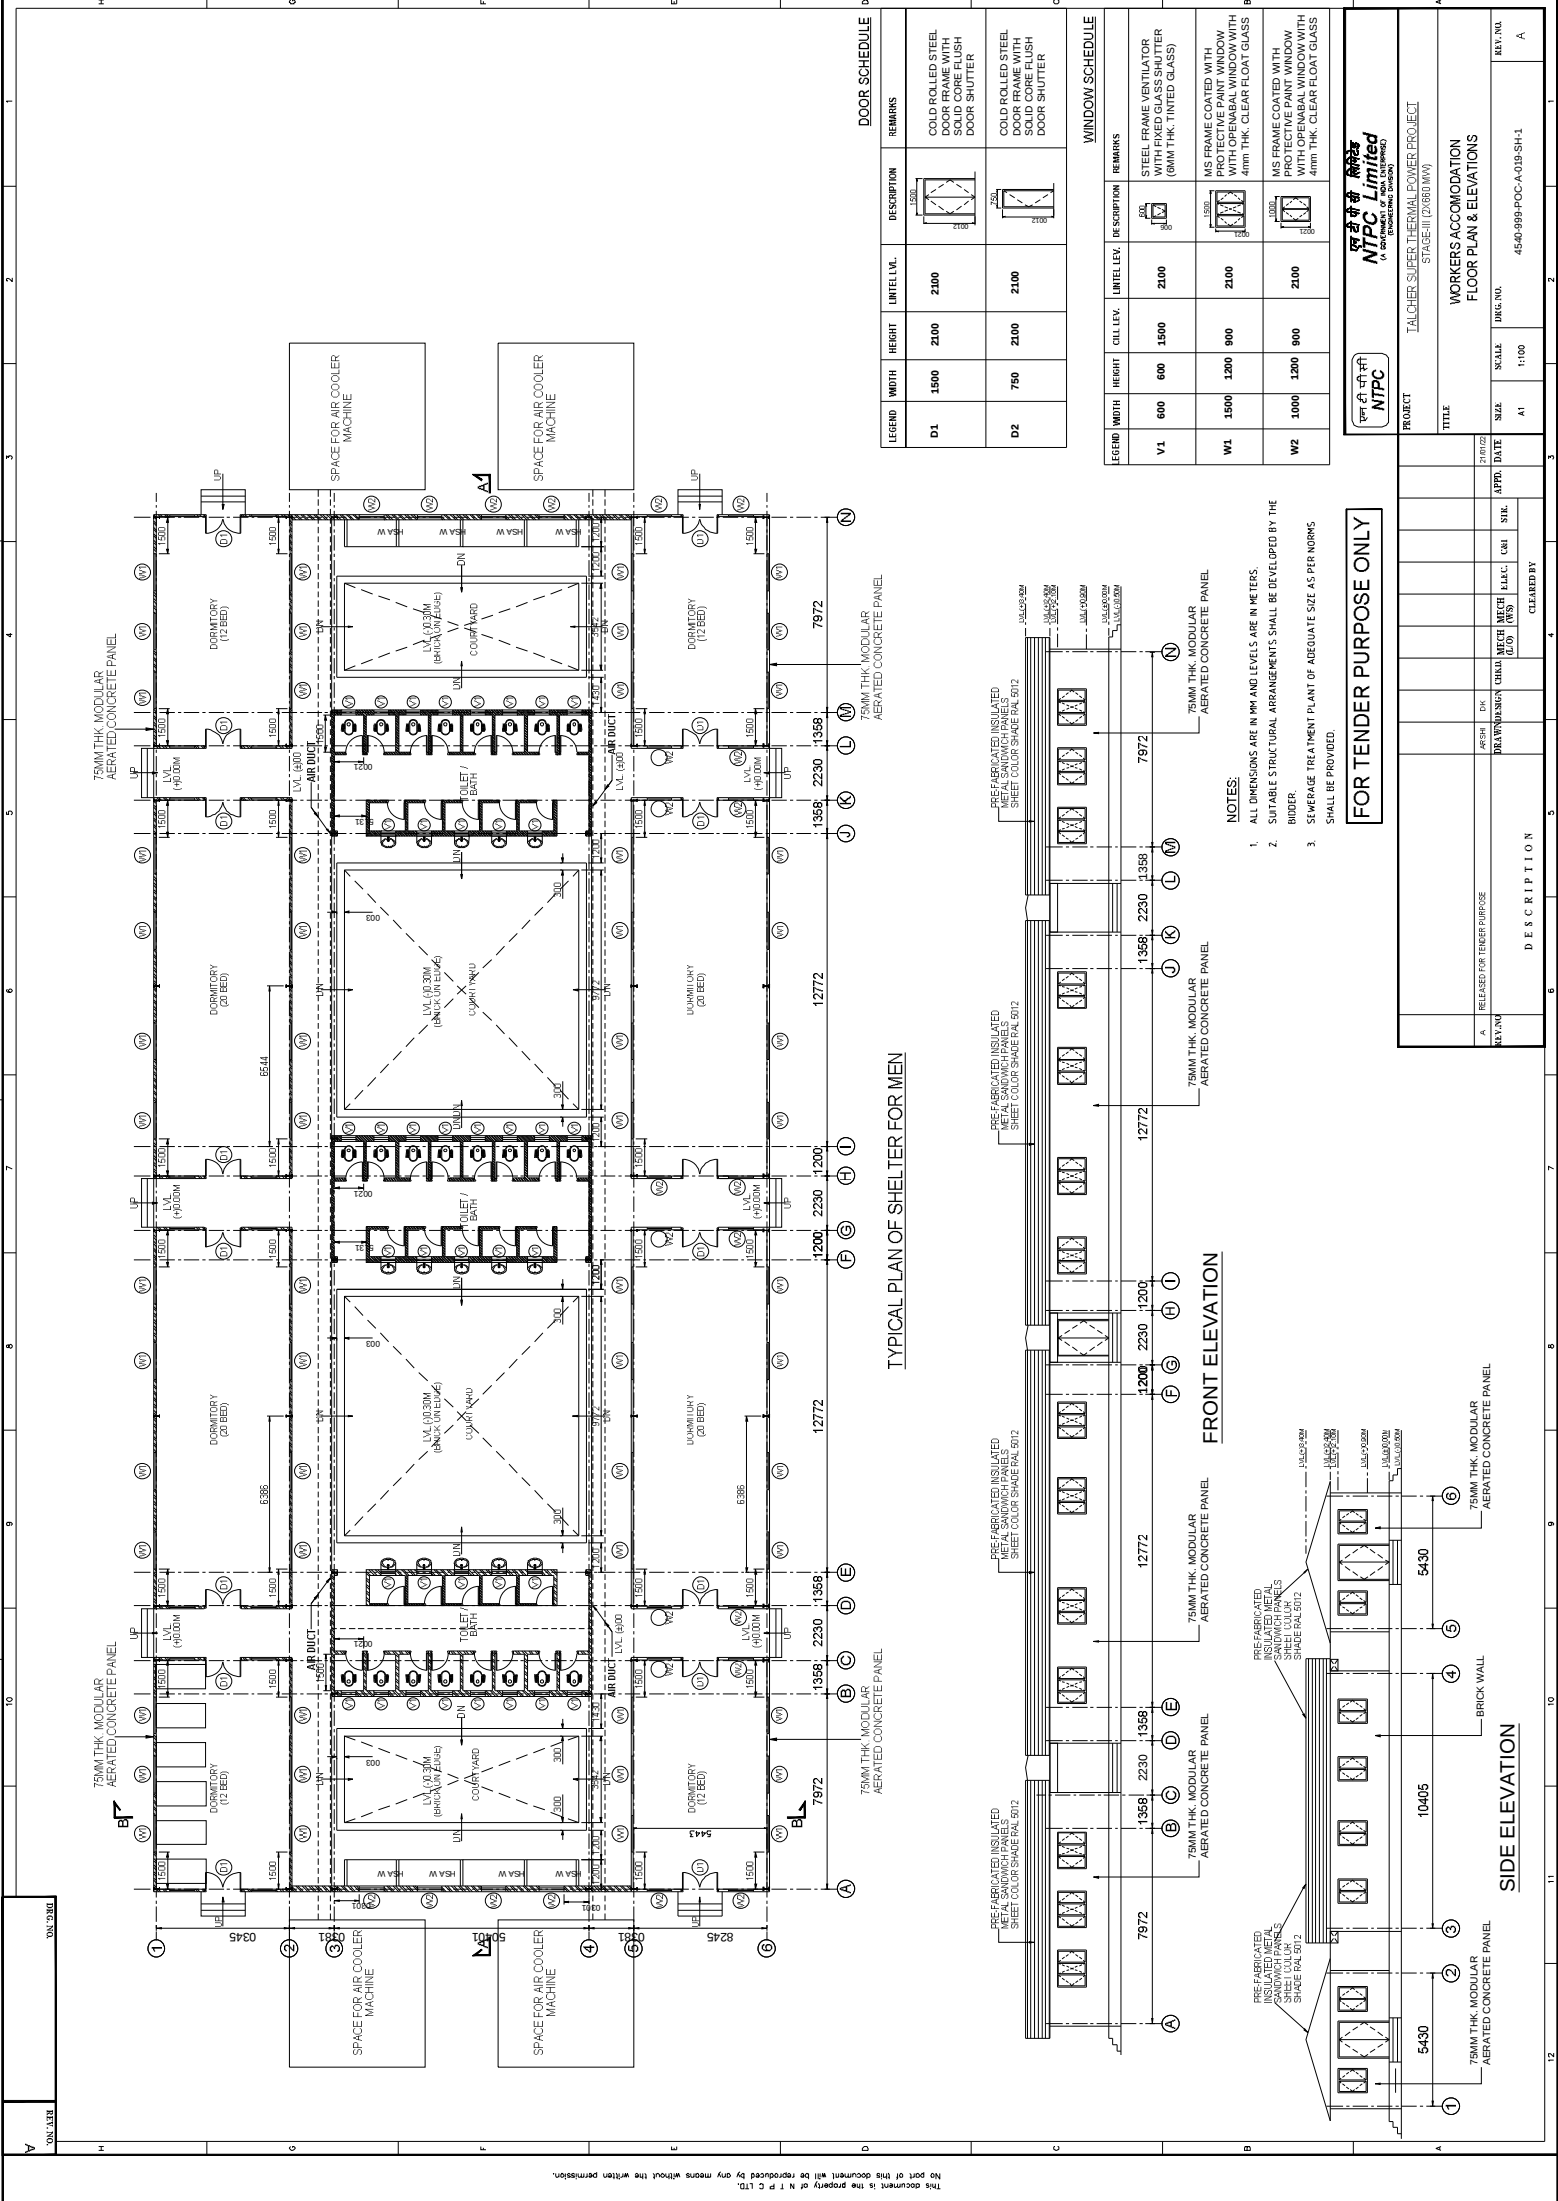

TYPICAL PLAN OF SHELTER FOR MEN

FRONT ELEVATION

SIDE ELEVATION

LEGEND	WIDTH	HEIGHT	UNITE LV.	REMARKS
D1	1500	2100	2100	COLD ROLLED STEEL DOOR FRAME WITH SOLID CORE FLUSH DOOR SHUTTER
D2	750	2100	2100	COLD ROLLED STEEL DOOR FRAME WITH SOLID CORE FLUSH DOOR SHUTTER

LEGEND	WIDTH	HEIGHT	UNITE LV.	REMARKS
V1	600	600	1500	STEEL FRAME VENTILATOR WITH FILTER GLASS SHUTTER (9MM THK. TINTED GLASS)
W1	1500	1200	900	MS FRAME COATED WITH PROTECTIVE PAINT WINDOW WITH OPERABLE WINDOW WITH 4mm THK. CLEAR FLOAT GLASS
W2	1000	1200	900	MS FRAME COATED WITH PROTECTIVE PAINT WINDOW WITH OPERABLE WINDOW WITH 4mm THK. CLEAR FLOAT GLASS

- NOTES:
- ALL DIMENSIONS ARE IN MM AND LEVELS ARE IN METERS.
 - SUITABLE STRUCTURAL ARRANGEMENTS SHALL BE DEVELOPED BY THE BIDDER.
 - SEWERAGE TREATMENT PLANT OF ADEQUATE SIZE AS PER NORMS SHALL BE PROVIDED.

FOR TENDER PURPOSE ONLY

NTPC Limited
(A Government Enterprise)

PROJECT: TALCHER SUPER THERMAL POWER PROJECT
STAGE-III (2960 MW)

TITLE: WORKERS ACCOMODATION
FLOOR PLAN & ELEVATIONS

REV. NO. A

DATE: 27/01/22

SCALE: 1:100

URG. NO. 45-40-999-POC-A-019-SH-1