


LEGEND:

EL	— ELEVATION	TOP	— TOP OF PARAPET
FGL	— FINISHED GROUND LEVEL	RWDP	— RAIN WATER DOWN PIPE
FFL	— FINISHED FLOOR LEVEL	TOC	— TOP OF CONCRETE
TYP	— TYPICAL	MKD	— MARKED
THK	— THICKNESS	UNO	— UNLESS NOTED OTHERWISE

ELEVATION VIEW - B

(SCALE 1:150)

(* ELEVATIONS MKD THUS TO SUIT STRUCTURAL STEEL FRAMING)

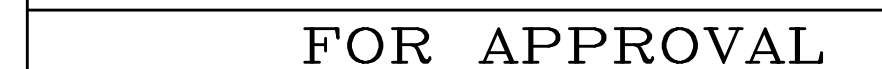

POWER GRID CORPORATION OF INDIA LIMITED
(A government of India Enterprise)

±800 kV 6000 MW HVDC Multi Terminal
NER/ER – NR/WR Interconnector-I

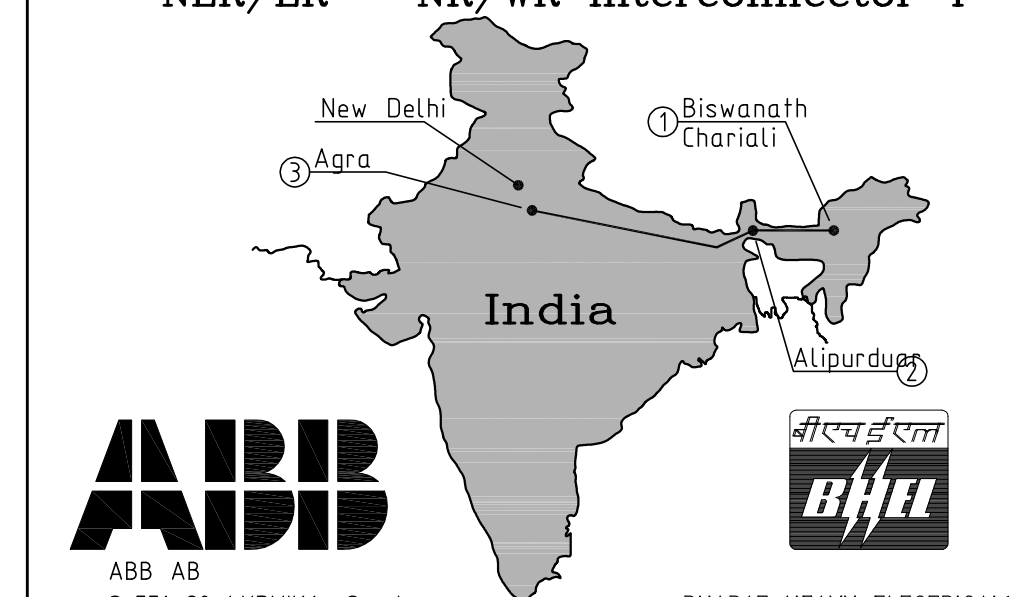


ABB AB
S-771 80 LUDVIKA, Sweden
Telephone: +46 240 782000

CONSULTANT

**FICHTNER Consulting
Engineers (India)
Private Limited
Chennai.**

AGRA CONVERTER STATION

VALVE HALL POLE - 1

ARCHITECTURAL ELEVATIONS
ELEVATION VIEW - B & D



(* ELEVATIONS MKD THUS TO SUIT STRUCTURAL STEEL FRAMING)

R1	REVISED AS MARKED		27.09.12	MV	Date	Drawn by	Checked by	Scale (A1-Print)	Drawing No.	Rev
Rev.ind	Revision		Year Week	Appd.	28.08.2012	RM	MV/MKK	1:150	5517-3-53-103	R1