


SCHEDULE FOR CONSTRUCTION OF INFRASTRUCTURAL FACILITIES FOR BHEL AT 2X125MW BARSINGAR (NLC-RAJASTHAN)

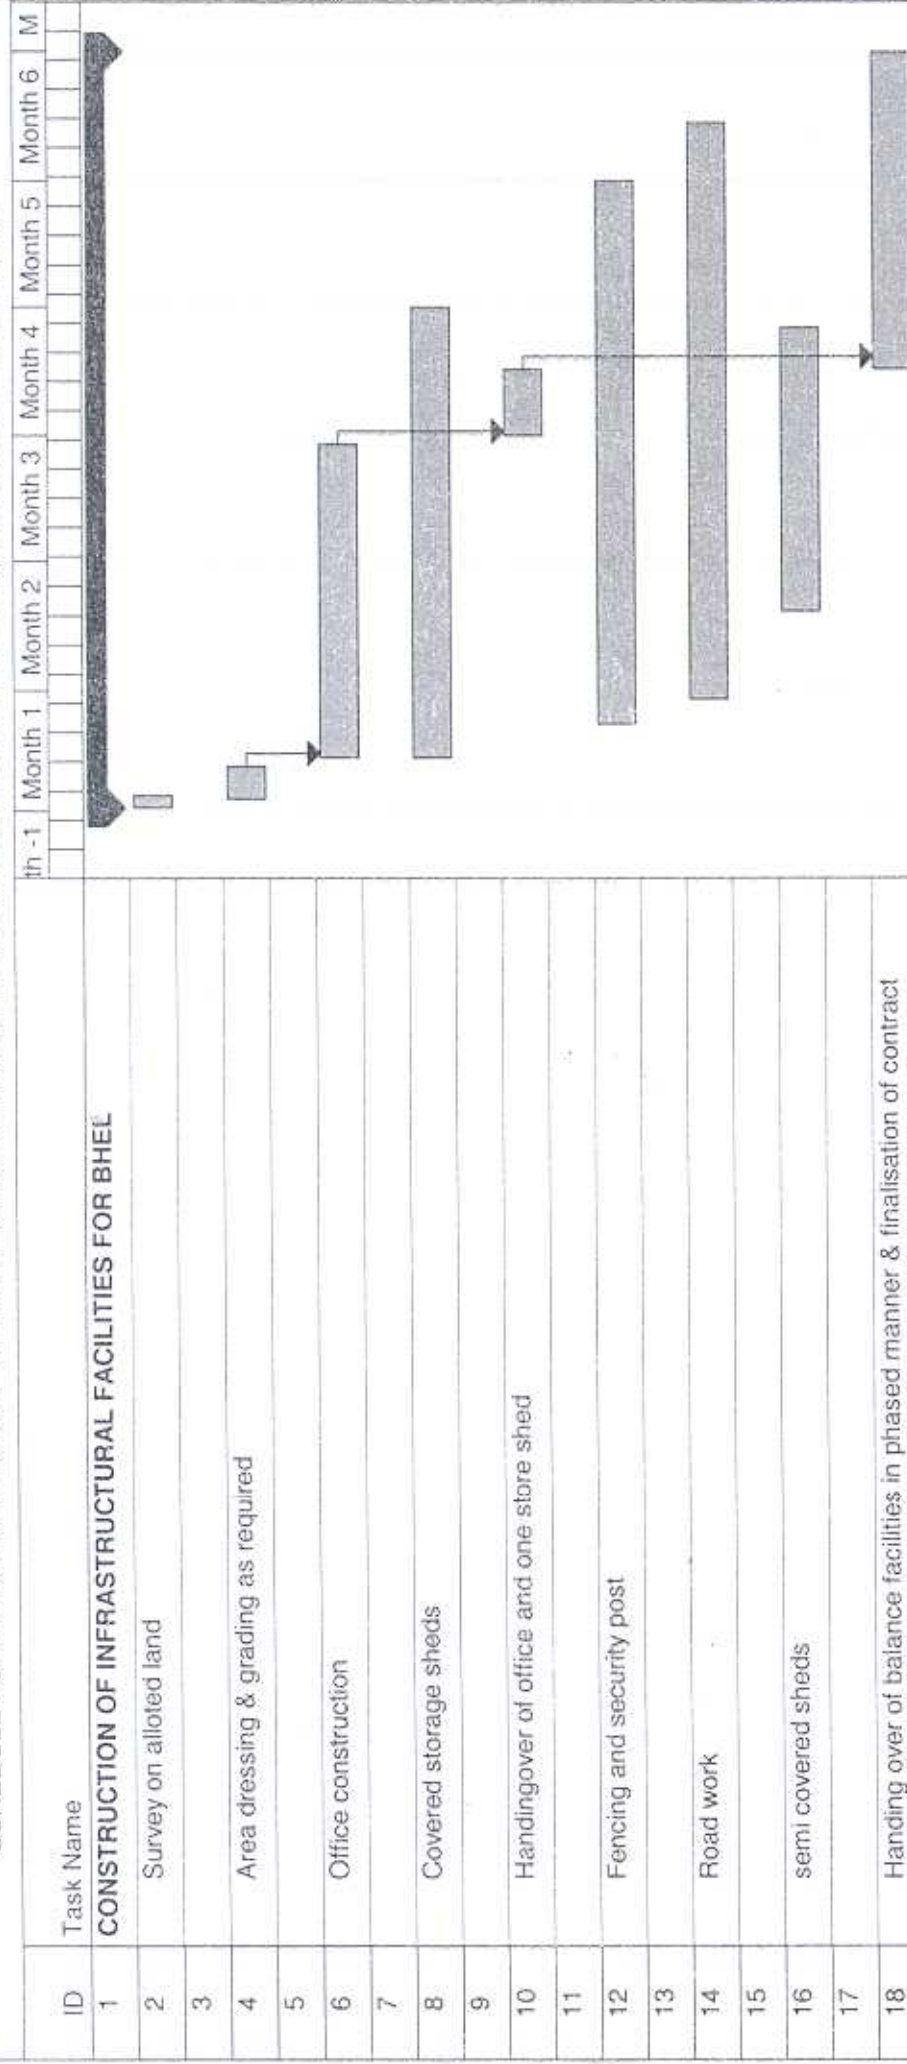

Project:

Date: Tue 4/4/06

Task

Split

Progress

Milestone

Summary


Project Summary

External Tasks

External Milestone

Deadline

BHEL COMPLEX LAYOUT PLAN AT 2x125MW BARSINGSARI NLC-RAJASTHAN /SITE

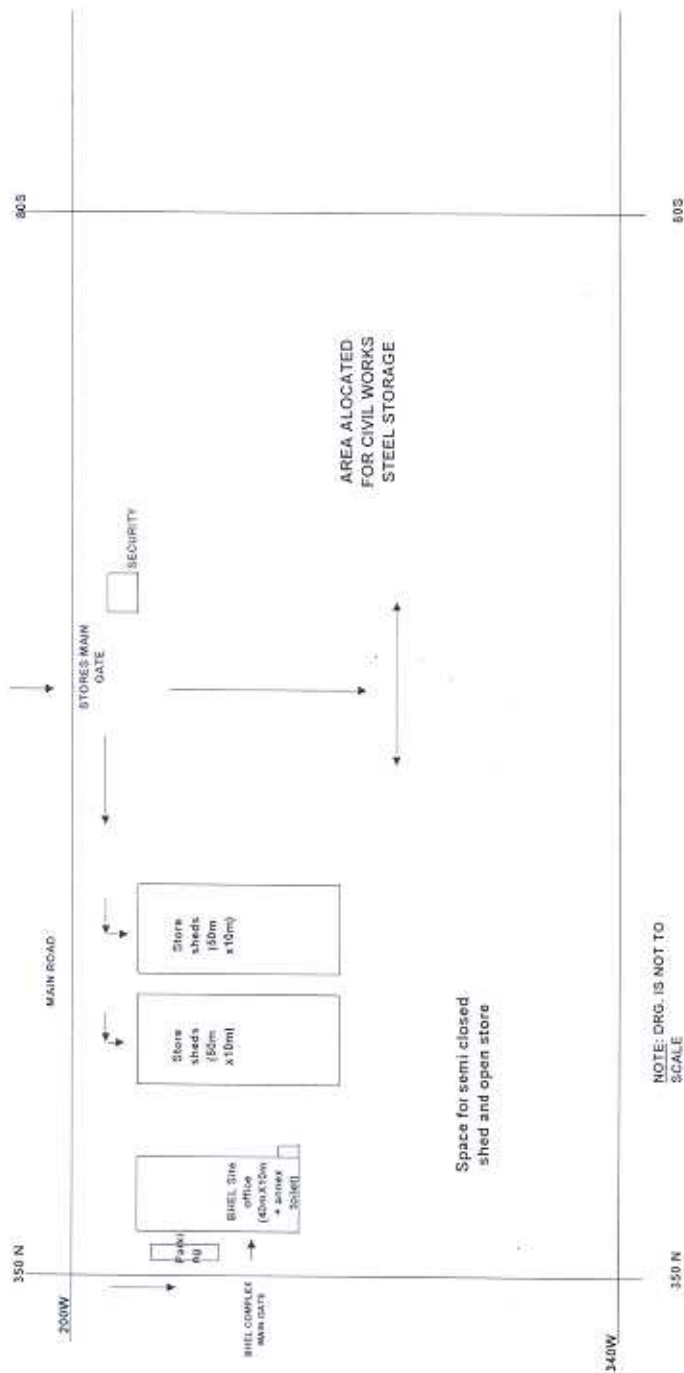


NOTE: DRG. IS NOT TO SCALE

INDICATIVE DRG FOR INFRASTRUCTURE
FOR TENDER PURPOSE

Handwritten signature
Mgs/civil
BHEL /PS-ME.

BHEL SITE OFFICE PLAN FOR 2X125MW BARSINGAR (NLC-RAJASTHAN) PROJECT (SIZE= 10Mx40M + ANNEX = 2Mx2.5M)

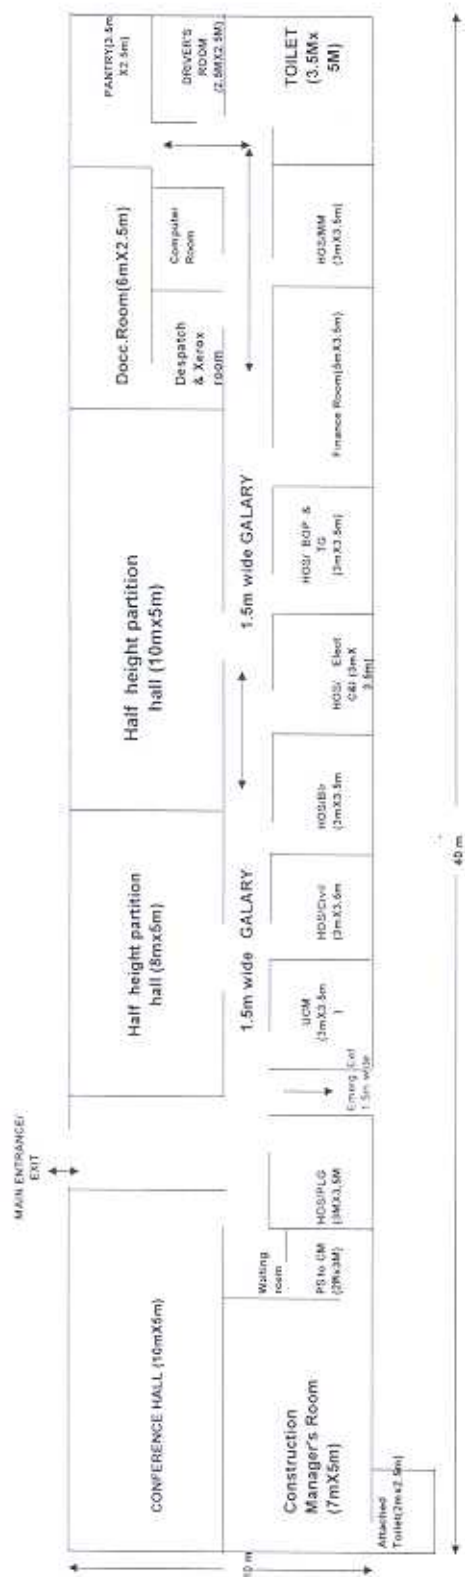

INDICATIVE DRG FOR INFRA STRUCTURE FOR TENDER PURPOSE.

Ques /
mgp/crit
PHEL / PS-NR