



भारत हेवी इलेक्ट्रिकल्स लिमिटेड

(भारत सरकार का उपक्रम)

BHARAT HEAVY ELECTRICALS LIMITED

(A Govt. of India Undertaking)

TCN - 07

Ref: PSER:SCT:VIZ-M1231:TCN-07

Date: 13-09-2011

Sub	Tender change notice (TCN) 07.	
Job	Design, engineering, manufacturing, supply, erection, commissioning etc of Fire Protection System for 2x520 MW units at HNPCL Vizag TPS, Andhra Pradesh.	
Ref	1.0	Tender no PSER:SCT:VIZ-M1231:11
	2.0	BHEL's NIT, vide reference no PSER:SCT:VIZ-M1231:2483, dated 09-08-2011.
	3.0	BHEL's TCN-01, vide reference no PSER:SCT:VIZ-M1231:TCN-01, dated 16-08-2011.
	4.0	BHEL's TCN-02, vide reference no PSER:SCT:VIZ-M1231:TCN-02, dated 20-08-2011.
	5.0	BHEL's TCN-03, vide reference no PSER:SCT:VIZ-M1231:TCN-03, dated 23-08-2011.
	6.0	BHEL's TCN-04, vide reference no PSER:SCT:VIZ-M1231:TCN-04, dated 24-08-2011.
	7.0	BHEL's TCN-05, vide reference no PSER:SCT:VIZ-M1231:TCN-05, dated 03-09-2011.
	8.0	BHEL's TCN-06, vide reference no PSER:SCT:VIZ-M1231:TCN-06, dated 09-09-2011.
	9.0	All other pertinent issues till date.

With reference to above, following points/ documents, relevant to tender, may please be noted and complied with while submitting offer.

- 1.0 Profiles of all conveyors Drawing for tender purpose as per enclosed Annexure-A.
- 2.0 Revised 'No deviation certificate' as per enclosed Annexure-2. Bidder to submit 'No deviation certificate' as per attached format only.
- 3.0 All other terms & conditions shall remain unchanged.

Thanking you,

Yours faithfully,
for BHARAT HEAVY ELECTRICALS LTD

Engineer (SCT)




Encl
As above.

पावर सेक्टर पूर्वी क्षेत्र (मुख्यालय)








POWER SECTOR EASTERN REGION, DJ-9/1, SECTOR-II, SALT LAKE CITY, KOLKATA - 700 091

फैक्स/Fax : (033) 23211960

फोन/Phone : बोर्ड/EPABX : 23211691/ 23211798/ 23211795

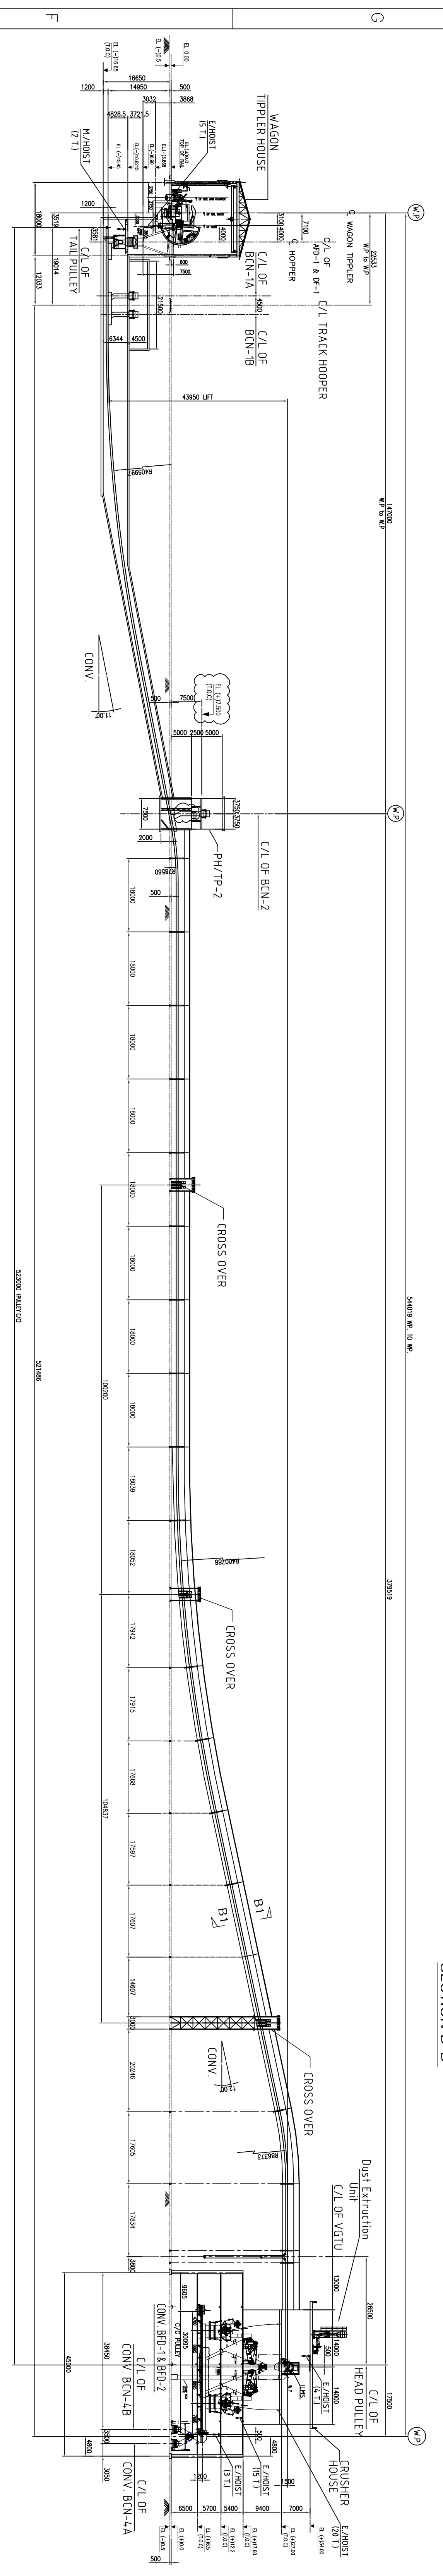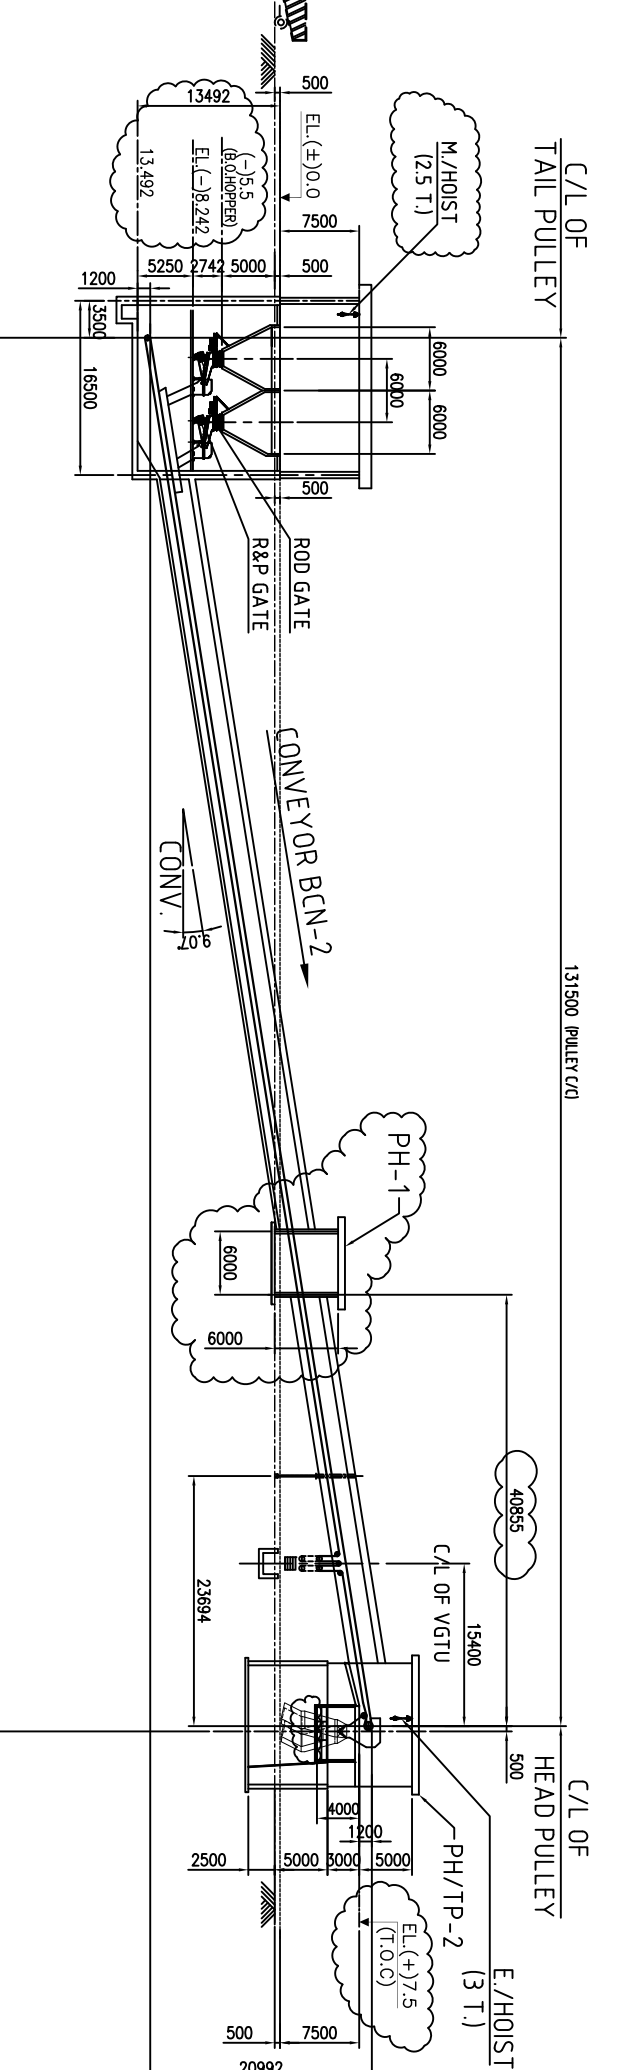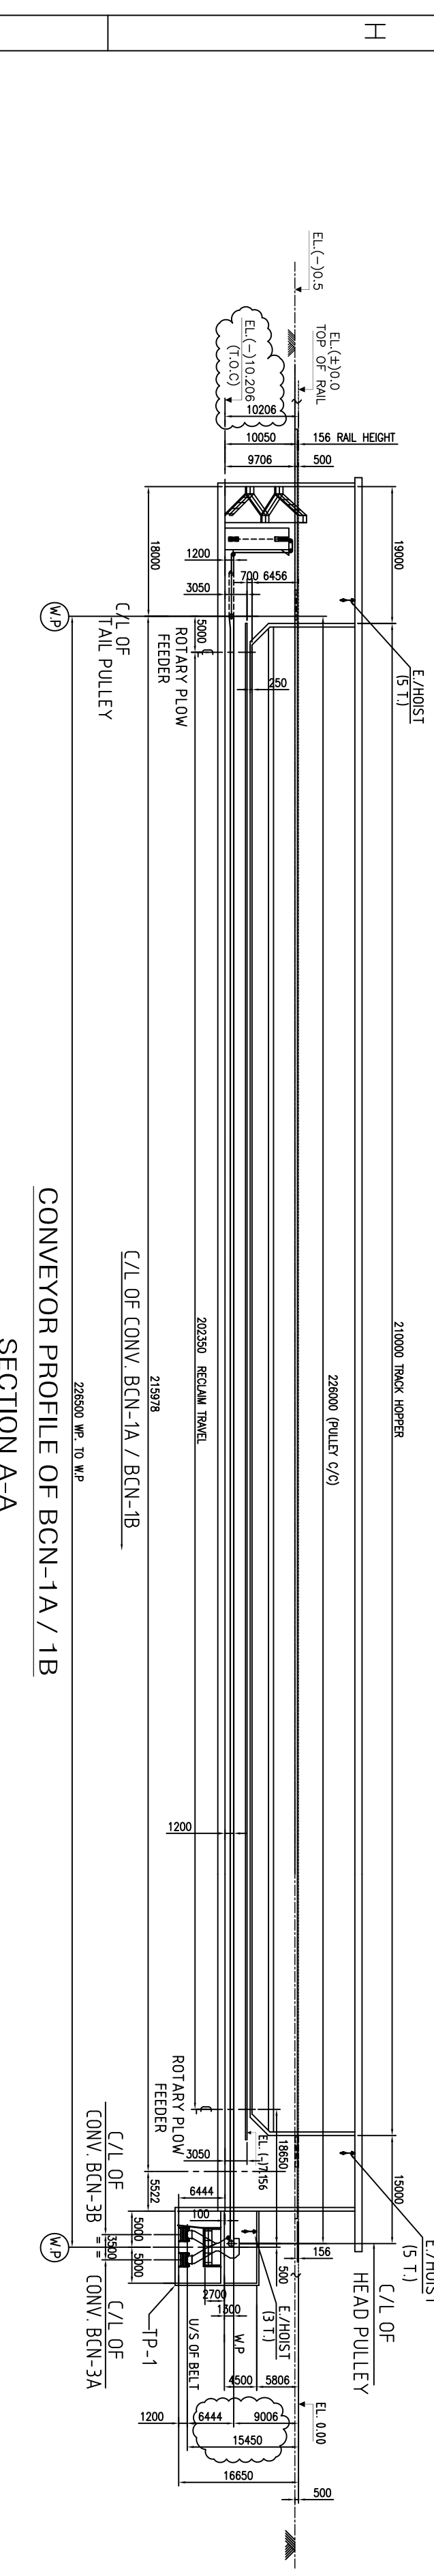

LIST OF CONVEYOR						
SL. NO.	CONVEYOR NO.	BELT WIDTH (mm)	CAPACITY RATE/DESIGN.	MATL. SIZE (mm)	BULK DENSITY	LENGTH C/C (mm)
01.	BCN-1A /1B	1600	1400/1680	(-) 250	0.8	226000
02.	BCN-2	1600	1400/1680	(-) 250	0.8	20992
03.	BCN-3A/3B	1600	1400/1680	(-) 250	0.8	523300
04.	BCN-4A/4B	1600	1400/1680	(-) 20	0.8	134000
05.	BCN-5	1600	1400/1680	(-) 20	0.8	483000
06.	BCN-6A/6B	1600	1400/1680	(-) 20	0.8	20800
07.	BCN-7	1600	1400/1680	(-) 20	0.8	483000
08.	BCN-8A/8B	1600	1400/1680	(-) 20	0.8	93251
09.	BCN-9A/9B	1600	1400/1680	(-) 20	0.8	372993
10.	BCN-10A/10B	1600	1400/1680	(-) 20	0.8	288045
11.	BCN-11A/11B	1600	1400/1680	(-) 20	0.8	66995
12.	BCN-12A/12B	1600	1400/1680	(-) 20	0.8	66995
13.	BCN-13A/13B	1600	1400/1680	(-) 20	0.8	66995
14.	BCN-14A/14B	1600	1400/1680	(-) 20	0.8	66995
15.	BCN-1 & 2.	1600	1400/1680	(-) 20	0.8	30095

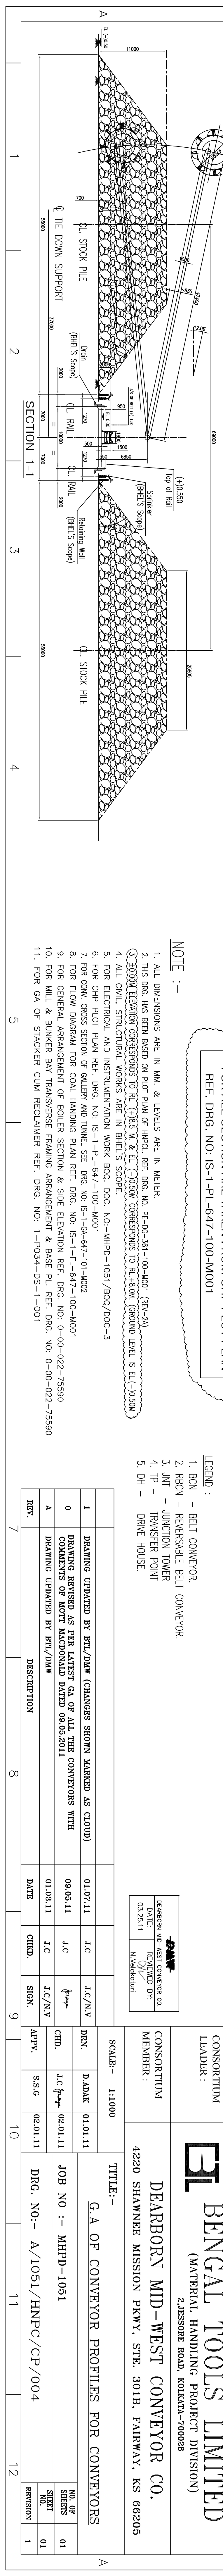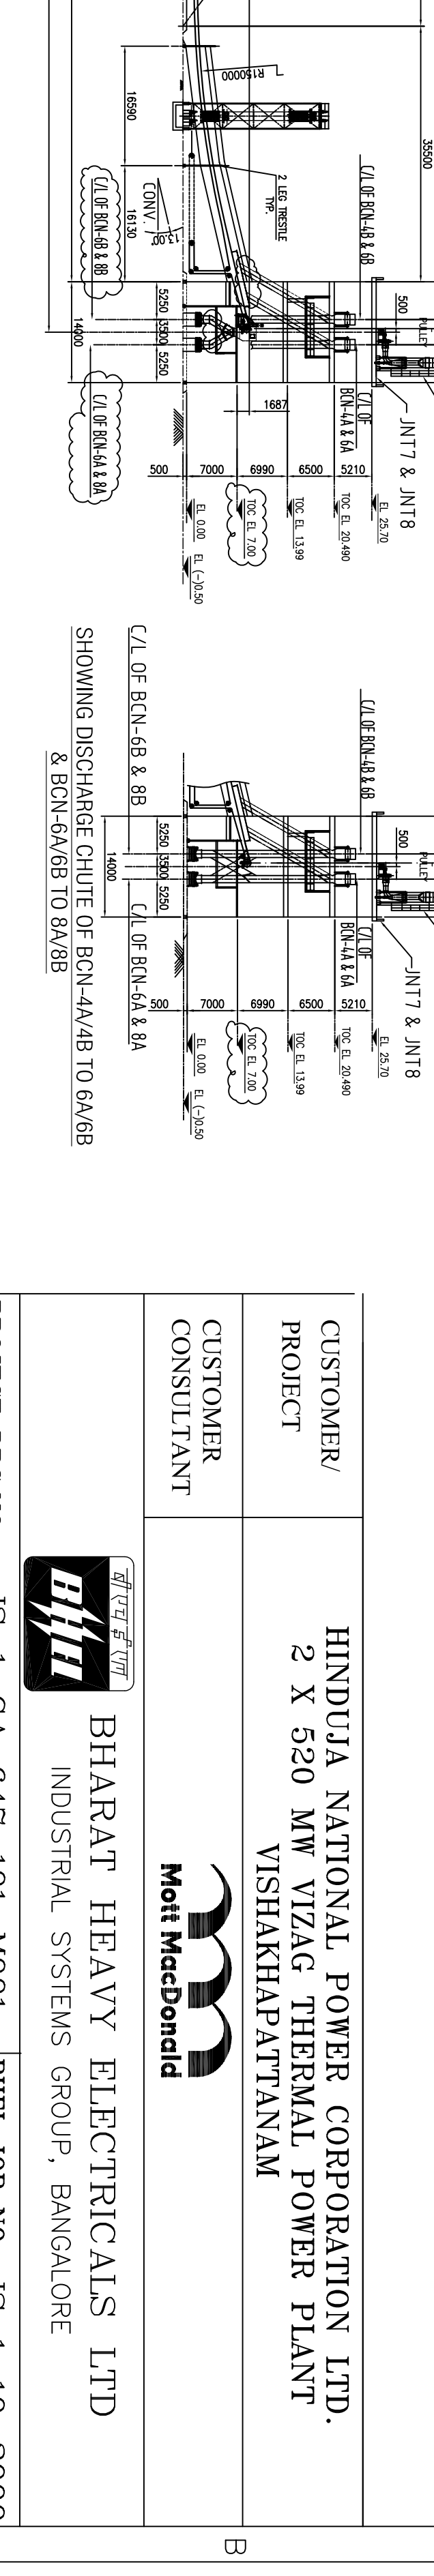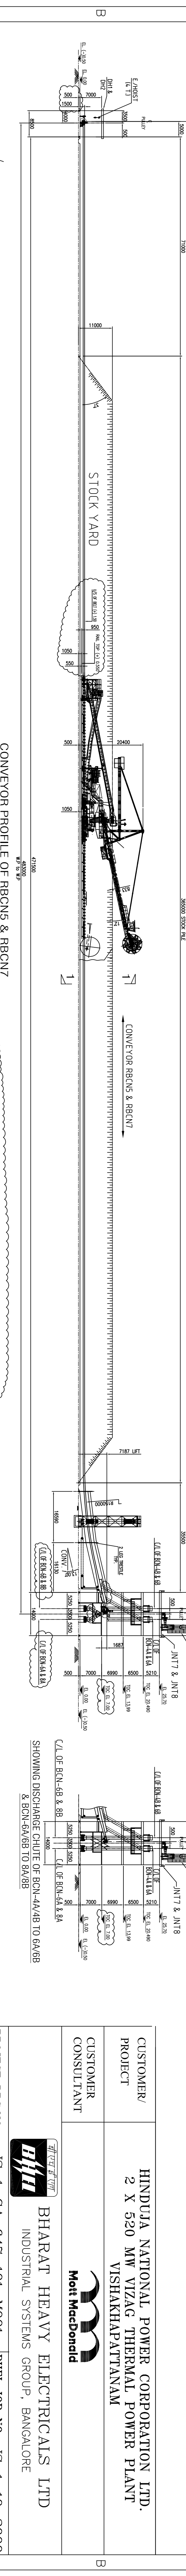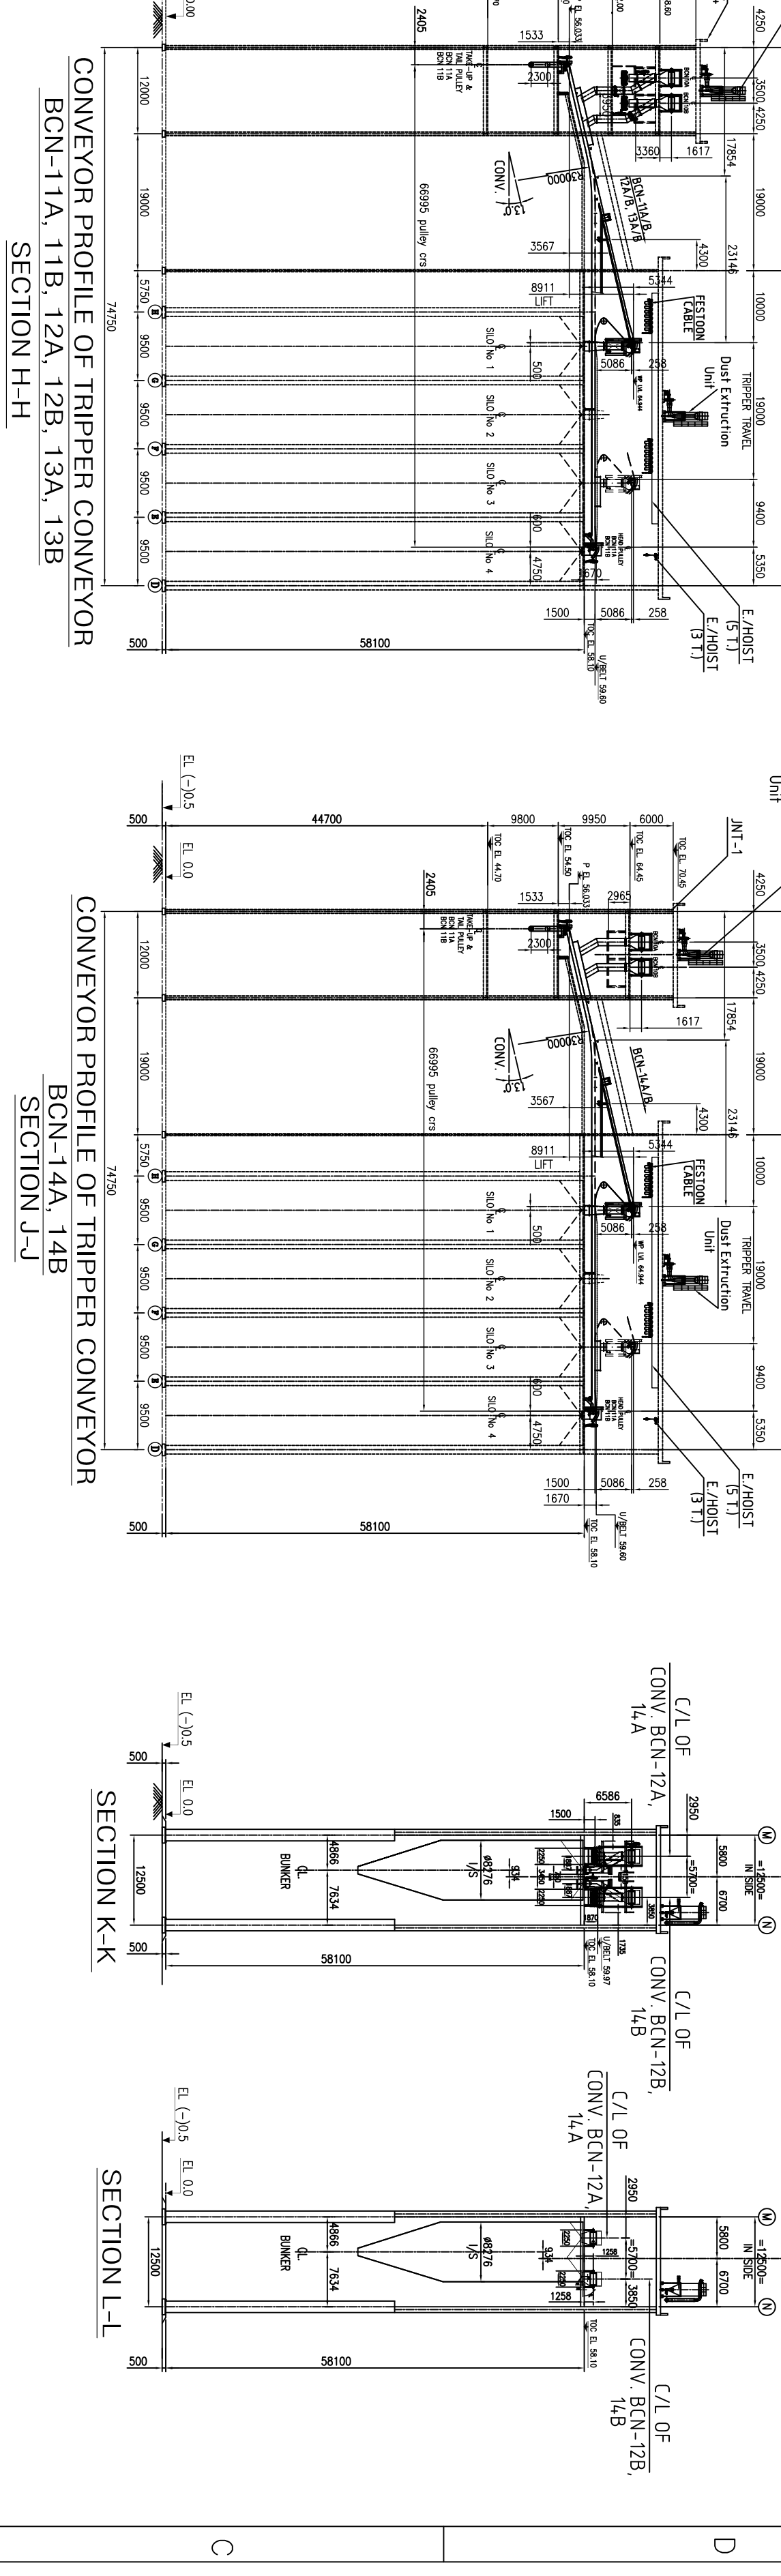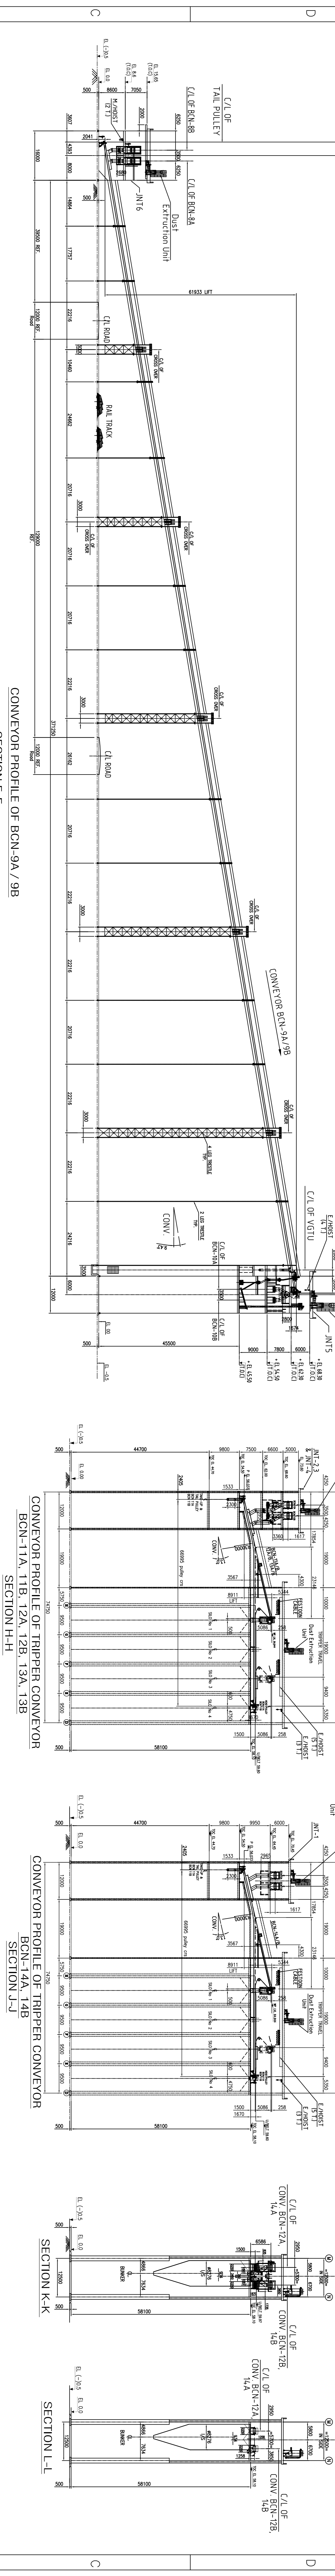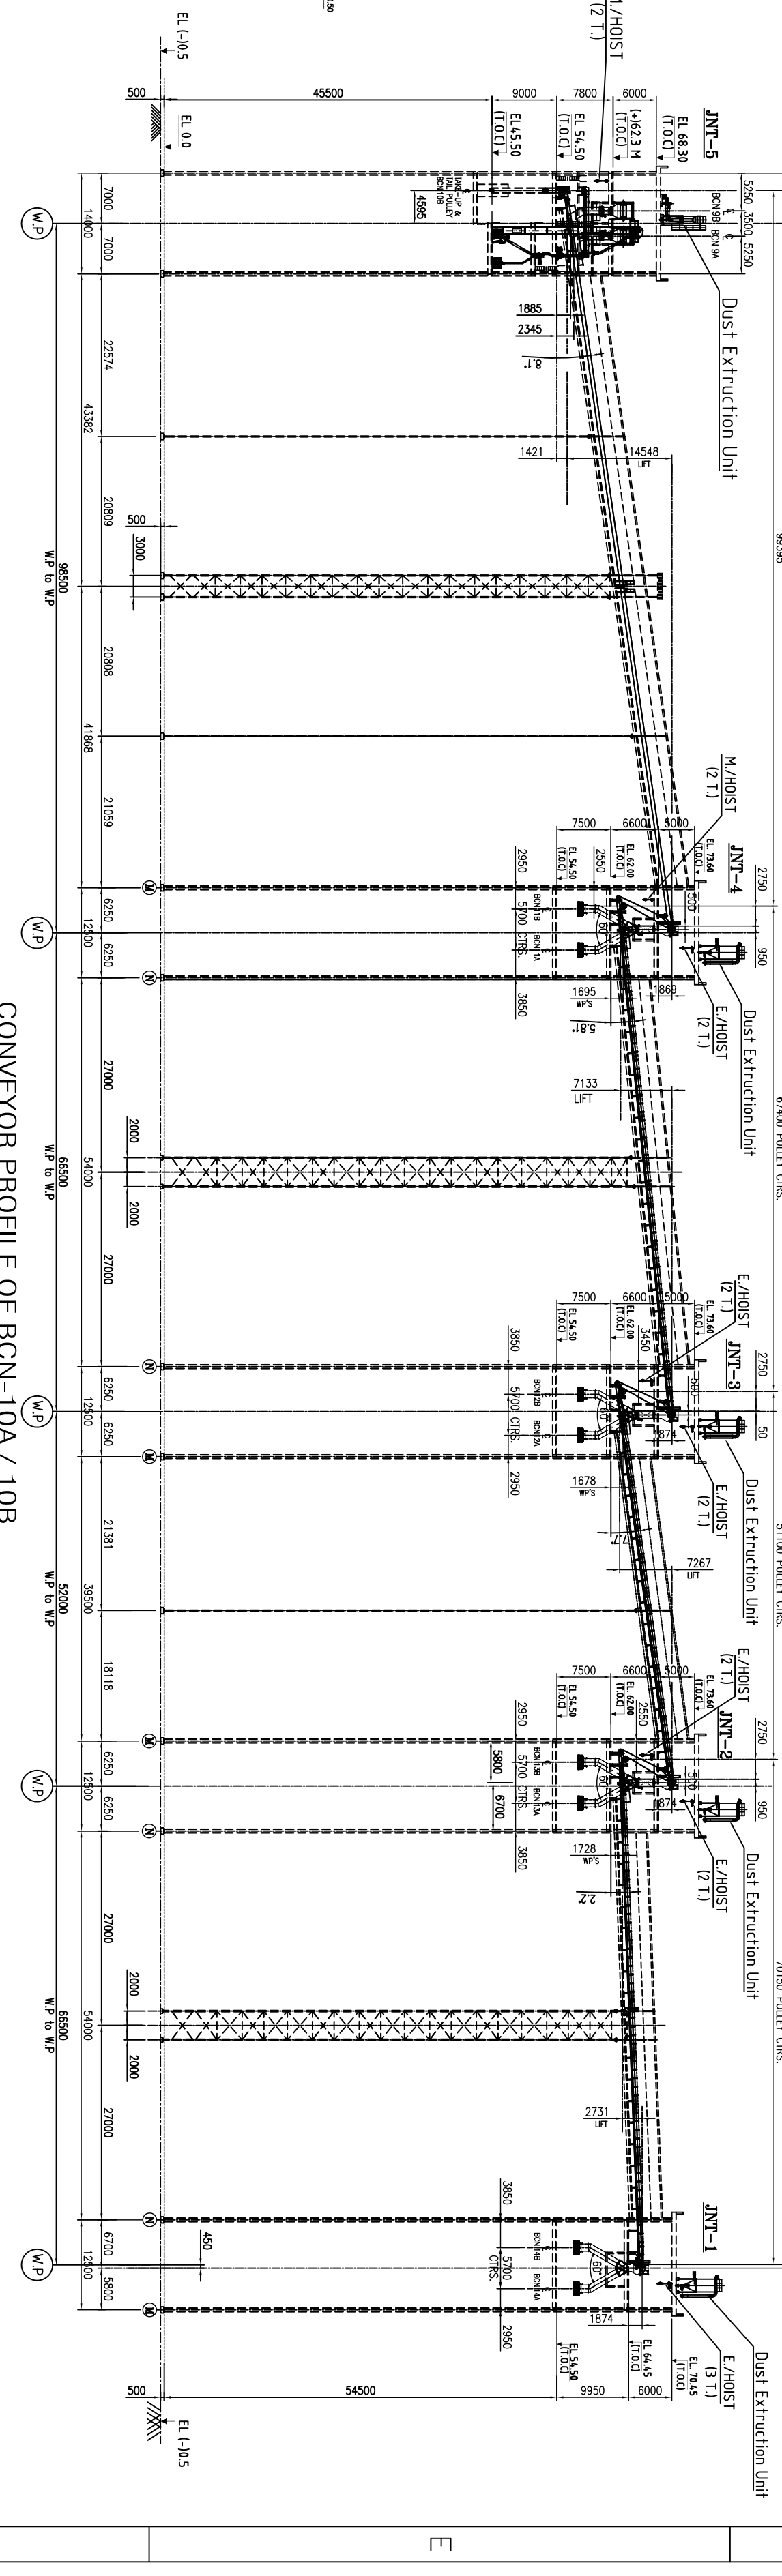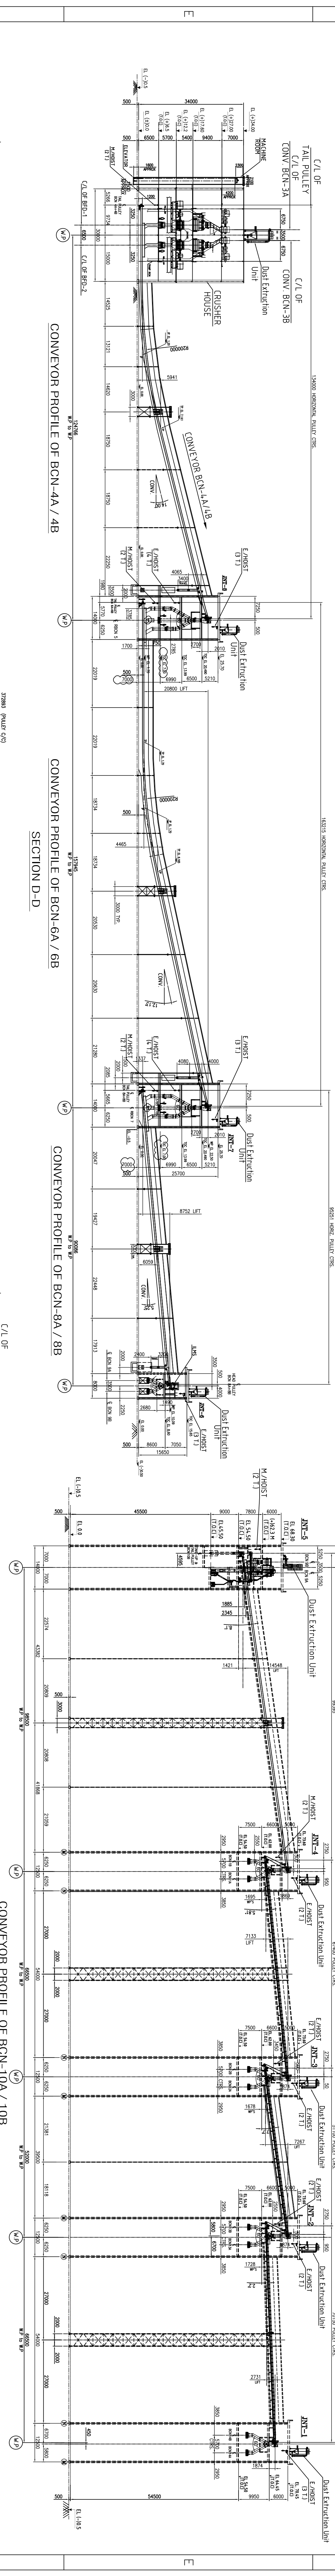

LEGEND :		REVISION	
1. BCN - BELT CONVEYOR		REV.	DESCRIPTION
2. BCN - RESPONSIBLE BELT CONVEYOR		0	DRAWING REVISED AS PER LATEST C.A. OF ALL THE CONVEYORS WITH COMMENTS OF MOTT MACDONALD DATED 09.03.2011
3. JNT - JUNCTION TOWER		A	DRAWING UPDATED BY BTL/DW
4. TP - TRANSFER POINT			
5. DH - DRIVE HOUSE			
SCALE:- 1:1000		DATE	CHRD.
TITLE:- G.A OF CONVEYOR PROFILES FOR CONVEYORS		DRN.	J.C/N.V
PROJECT DIRG. NO:- IS-1-GA-647-101-M001		CD.	J.C/N.V
CONSORTIUM LEADER:		APPV.	S.S.G
CONSORTIUM MEMBER:			
4220 SHANMER MISSION PKWY. STE. 301B. FAIRMAY. KS 66205			
DEARBORN MID-WEST CONVEYOR CO.			
BENGAL TOOLS LIMITED			
(MATERIAL HANDLING PROJECT DIVISION)			
2, JESSORE ROAD, KOLKATA-700028			
BHARAT HEAVY ELECTRICALS LTD			
INDUSTRIAL SYSTEMS GROUP, BANGALORE			
HINDUA NATIONAL POWER CORPORATION LTD.			
2 X 520 MW VIZAG THERMAL POWER PLANT			
VISHAKHAPATNAM			
Mott MacDonald			
PROJECT DIRG. NO:- IS-1-GA-647-101-M001			
BHEL JOB NO:-IS-1-10-2000			
CONSORTIUM LEADER:			
CONSORTIUM MEMBER:			
4220 SHANMER MISSION PKWY. STE. 301B. FAIRMAY. KS 66205			
DEARBORN MID-WEST CONVEYOR CO.			
BENGAL TOOLS LIMITED			
(MATERIAL HANDLING PROJECT DIVISION)			
2, JESSORE ROAD, KOLKATA-700028			
BHARAT HEAVY ELECTRICALS LTD			
INDUSTRIAL SYSTEMS GROUP, BANGALORE			
HINDUA NATIONAL POWER CORPORATION LTD.			
2 X 520 MW VIZAG THERMAL POWER PLANT			
VISHAKHAPATNAM			
Mott MacDonald			

FORMAT FOR NO DEVIATION CERTIFICATE
(To be submitted in the bidder's letter head)

BHARAT HEAVY ELECTRICALS LIMITED,
 Power Sector - Eastern Region,
 Plot no 9/1, DJ Block, Sector – II, Salt Lake City,
 Kolkata – 700 091

Sub	No Deviation Certificate.	
Job	Design, engineering, manufacturing, supply, erection, commissioning etc of Fire Protection System for 2x520 MW units at HNPCL Vizag TPS, Andhra Pradesh.	
Ref	1.0	Tender no PSER:SCT:VIZ-M1231:11
	2.0	BHEL's NIT, vide reference no PSER:SCT:VIZ-M1231:2483, dated 09-08-2011.
	3.0	BHEL's TCN-01, vide reference no PSER:SCT:VIZ-M1231:TCN-01, dated 16-08-2011.
	4.0	BHEL's TCN-02, vide reference no PSER:SCT:VIZ-M1231:TCN-02, dated 20-08-2011.
	5.0	BHEL's TCN-03, vide reference no PSER:SCT:VIZ-M1231:TCN-03, dated 23-08-2011.
	6.0	BHEL's TCN-04, vide reference no PSER:SCT:VIZ-M1231:TCN-04, dated 24-08-2011.
	7.0	BHEL's TCN-05, vide reference no PSER:SCT:VIZ-M1231:TCN-05, dated 03-09-2011.
	8.0	BHEL's TCN-06, vide reference no PSER:SCT:VIZ-M1231:TCN-06, dated 09-09-2011.
	9.0	BHEL's TCN-06, vide reference no PSER:SCT:VIZ-M1231:TCN-07, dated 13-09-2011.
	10.0	All other pertinent issues till date.

Dear Sirs,

With reference to above, this is to confirm that as per tender conditions, we have visited site before submission of our offer and noted the job content & site conditions etc. We also confirm that we have not changed/ modified the tender documents as appeared in the website/ issued by you and in case of such observance at any stage, it shall be treated as null and void.

We hereby confirm that we have not taken any deviation from tender clauses together with other references as enumerated in the above referred NIT. We hereby confirm our unqualified acceptance to all terms & conditions, unqualified compliance to technical specification, integrity pact (if applicable) and acceptance to reverse auctioning process.

In the event of observance of any deviation in any part of our offer at a later date whether implicit or explicit, the deviations shall stand null & void.

We confirm to have submitted offer in accordance with tender instructions and as per aforesaid references.

Thanking you,

Yours faithfully,

(Signature, date & seal of authorized representative of the bidder)

पावर सेक्टर पूर्वी क्षेत्र (मुख्यालय)

POWER SECTOR EASTERN REGION DJ-9/1, SECTOR-II, SALT LAKE CITY, KOLKATA - 700 091

फैक्स/Fax : (033) 23211960

फोन/Phone : बोर्ड/EPABX : 23211691/ 23211798/ 23211796