


LAYOUT OF NEW BLADE SHOP EXPANSION

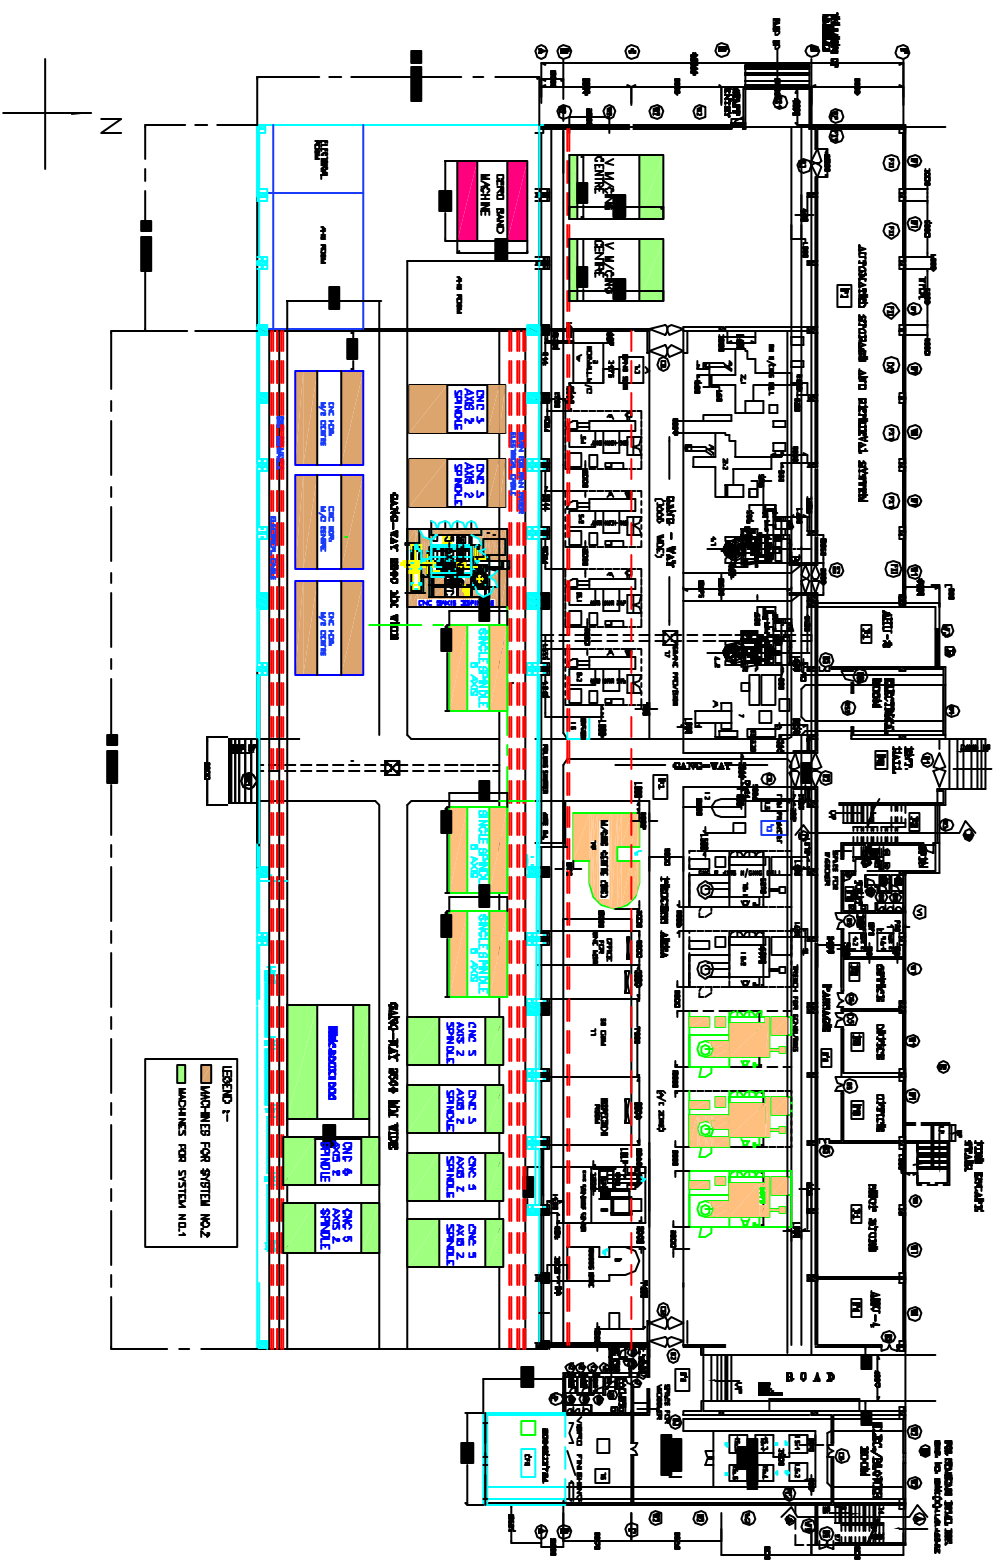

ROAD 21 METER WIDE (APP.)

