
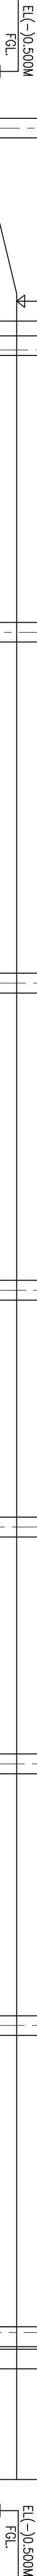


Reviewed byDate.....

Approval conveyed herein neither relieves the Vendor/Contractor of his contractual obligations and his responsibilities for correctness of dimensions, materials of construction, weights, quantities, designs, details, assembly fits, performance requirements and conformity of supplies with the Indian Statutory Laws as may be applicable, nor does it limit the purchaser's rights under the contract.



DEPT.	SCALE	1:75	DRAWING NO. TB-1-400-607-620-2
SIGN			
SHEET 01 OF 02			REV. 01





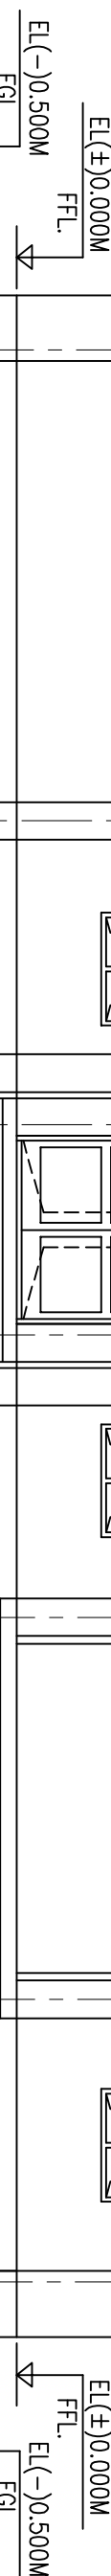
	CATEGORY	DESCRIPTION
<input type="checkbox"/>	CAT-1	Drawing/documents approved for final distribution. BHEI will proceed with manufacturing.
<input checked="" type="checkbox"/>	CAT-2	Drawing/documents detailed for fabrication/construction subject to incorporating the comments given. BHEI, to resubmit the drawing for Approval in Category – 1. Comments will be marked on the drawing documents.
	CAT-3	Drawing document will be corrected and resubmitted by BHEI, for further review/evaluation.
<input type="checkbox"/>	CAT-4	Drawing document is not category are for information only and not for approval. Information furnished on the document is noted.

Approval covered herein neither relieves the Vendor/Contractor of his contractual obligations and his responsibilities for correctness of dimensions, materials of construction, weights, quantities, designs, details, assembly fits, performance requirements and conformity of supplies with the Indian Statutory Laws as may be applicable, nor does it limit the purchaser's rights under the contract.

Reviewed by Date.....

REFER COMMENTS MADE IN PLAN DWG

PROJECT	2X360 MM UDANGUDI SUPERCRITICAL TPS, STAGE-1									
CUSTOMER	 TAMILNADU GENERATION AND DISTRIBUTION CORPORATION LIMITED (TANGEDCO)									
CONSULTANT	 TATA CONSULTING ENGINEERS LIMITED BANGALURU BHARAT HEAVY ELECTRICALS LTD TRANSMISSION BUSINESS GROUP NOIDA									
JOB NO.										
STATUS	CONTRACT									
DATE OF PREPARATION										
REV./ R1	DATE 24.03.19	AUT TKR	CHK DNV	APP AG	<div>COPIES READY AND CONSENTUAL.</div> <div>The following is the property of BHARAT HEAVY ELECTRICALS LIMITED & must not be used directly or indirectly in any way detrimental to the interest of the company.</div> <div>TITLE</div> <div>ARCHITECTURAL DRAWING CONTROL ROOM BUILDING (ELEVATION)</div>					
REVISED AS PER COMMENTS										
DRAWING NO.		DATE	SCALE	1:75	<div>HEET-02 OF 02</div>					
1B-1-400-607-620-2-		2019	SCALE	1:75						
		2019	SCALE	1:75						
		2019	SCALE	1:75						

ELEVATION - 4ELEVATION - 4[illegible]

NOTES:-

- 1 ALL DIMENSIONS ARE IN MILLIMETERS AND LEVELS ARE IN METERS UNLESS OTHERWISE SPECIFIED.
- 2 ALL WINDOWS AND VENTILATORS ON GROUND FLOOR OF ALL BUILDINGS SHALL BE PROVIDED WITH SUITABLE MS GRILL.
- 3 ALL DOOR-WINDOW, ETC. HEIGHT SHALL BE CONSIDERED FROM FINISH FLOOR LEVEL.