


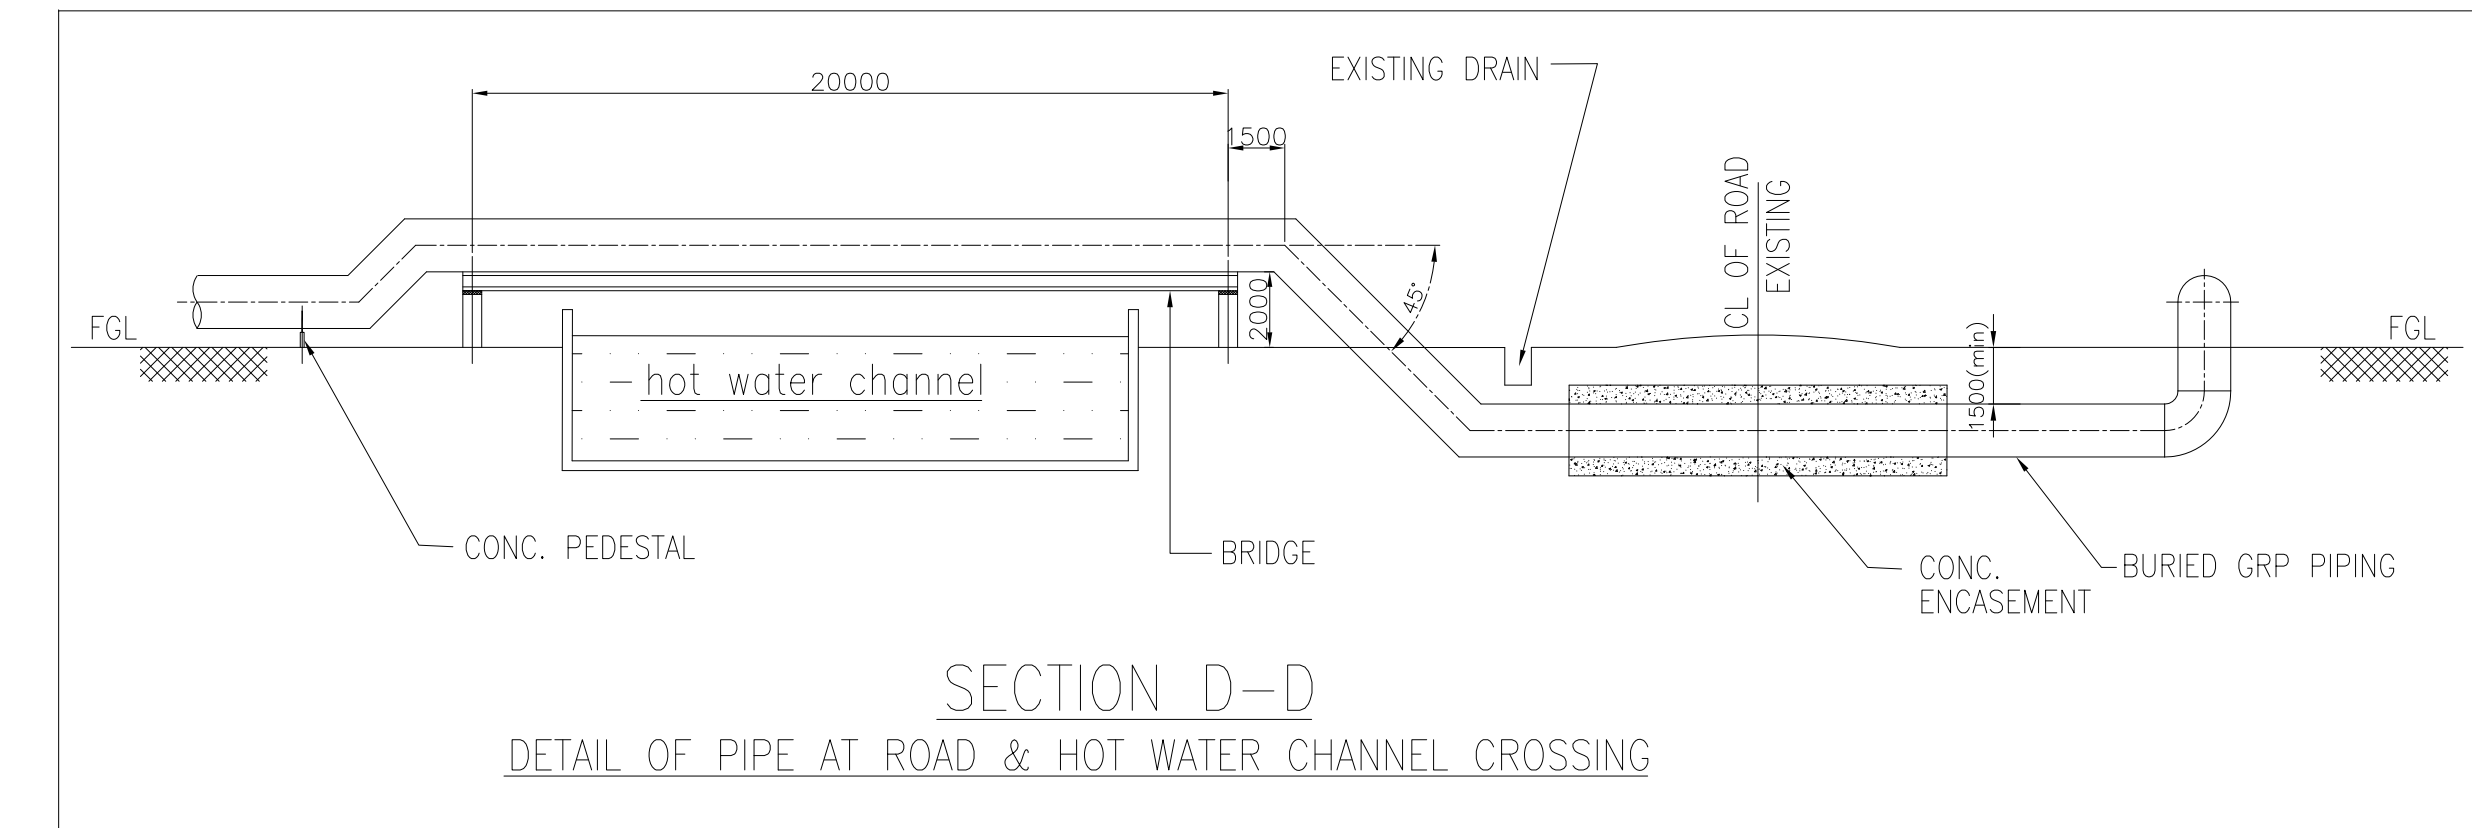
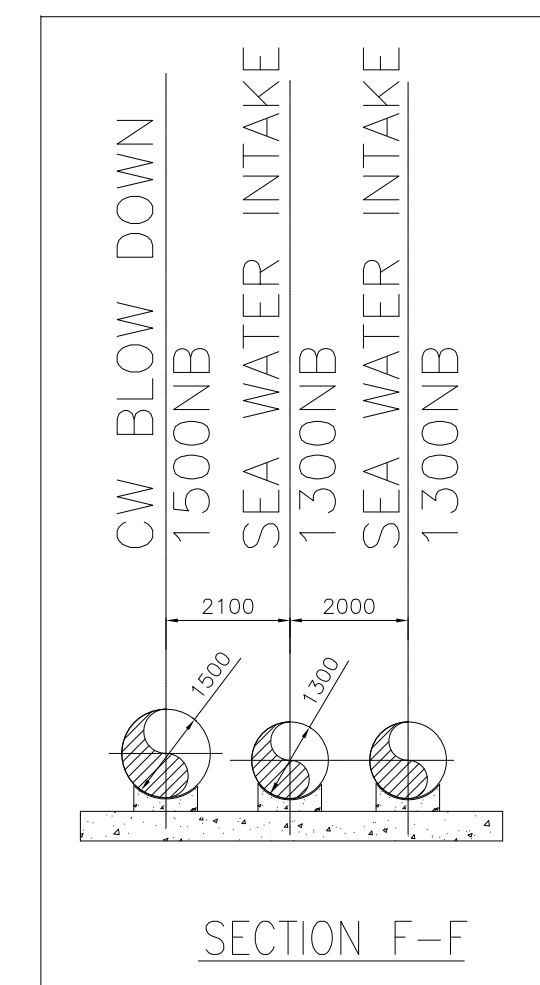
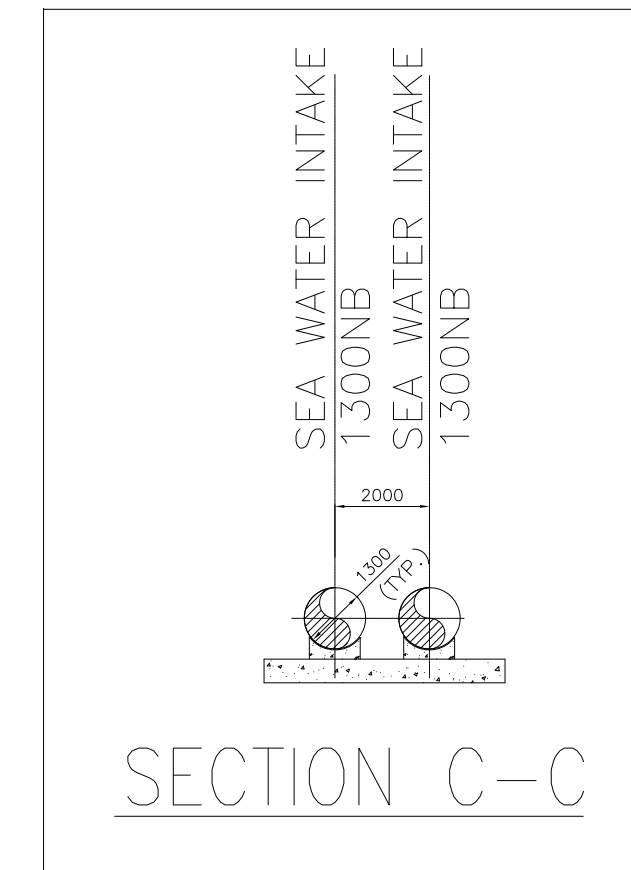
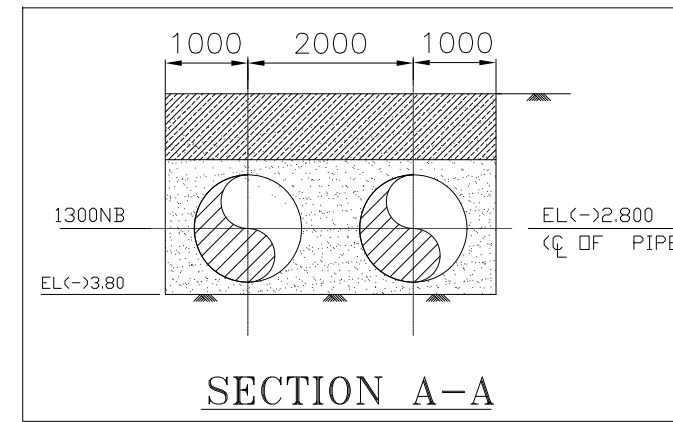
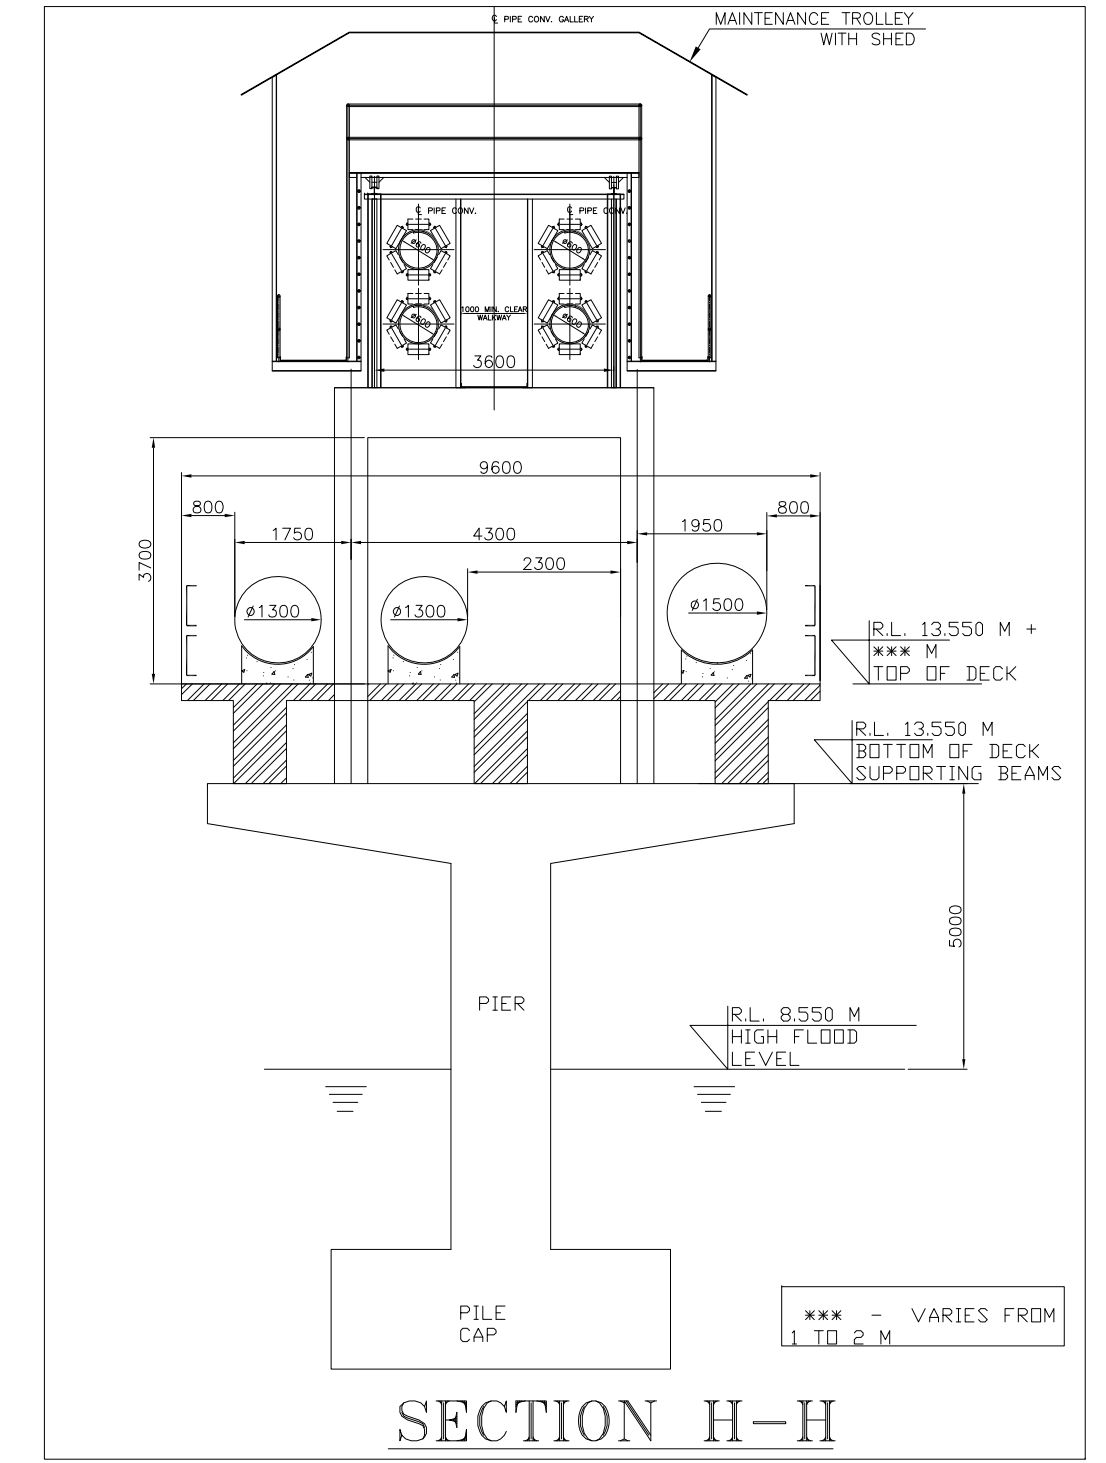
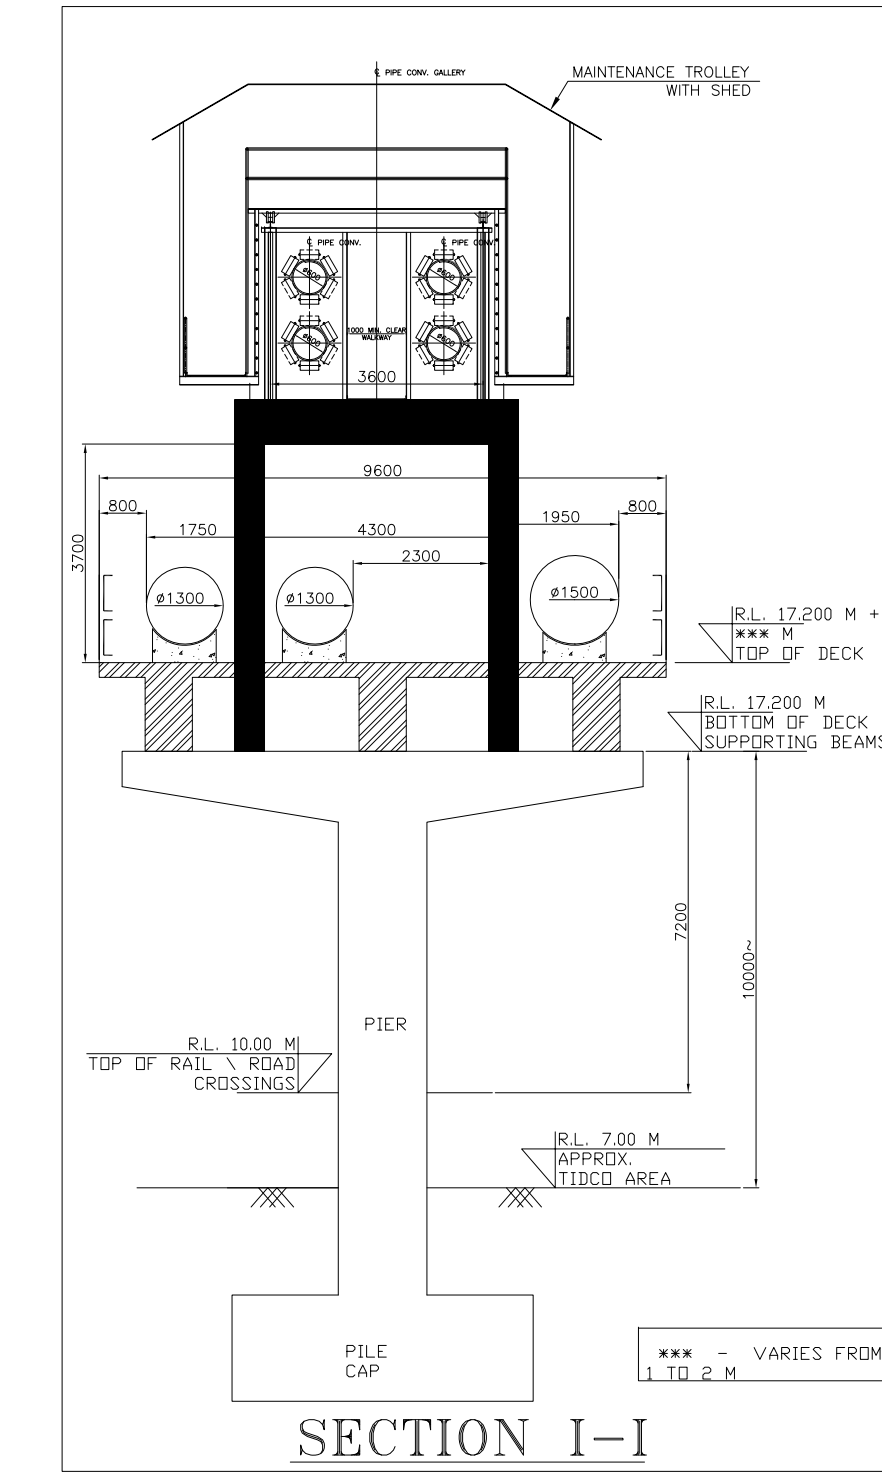
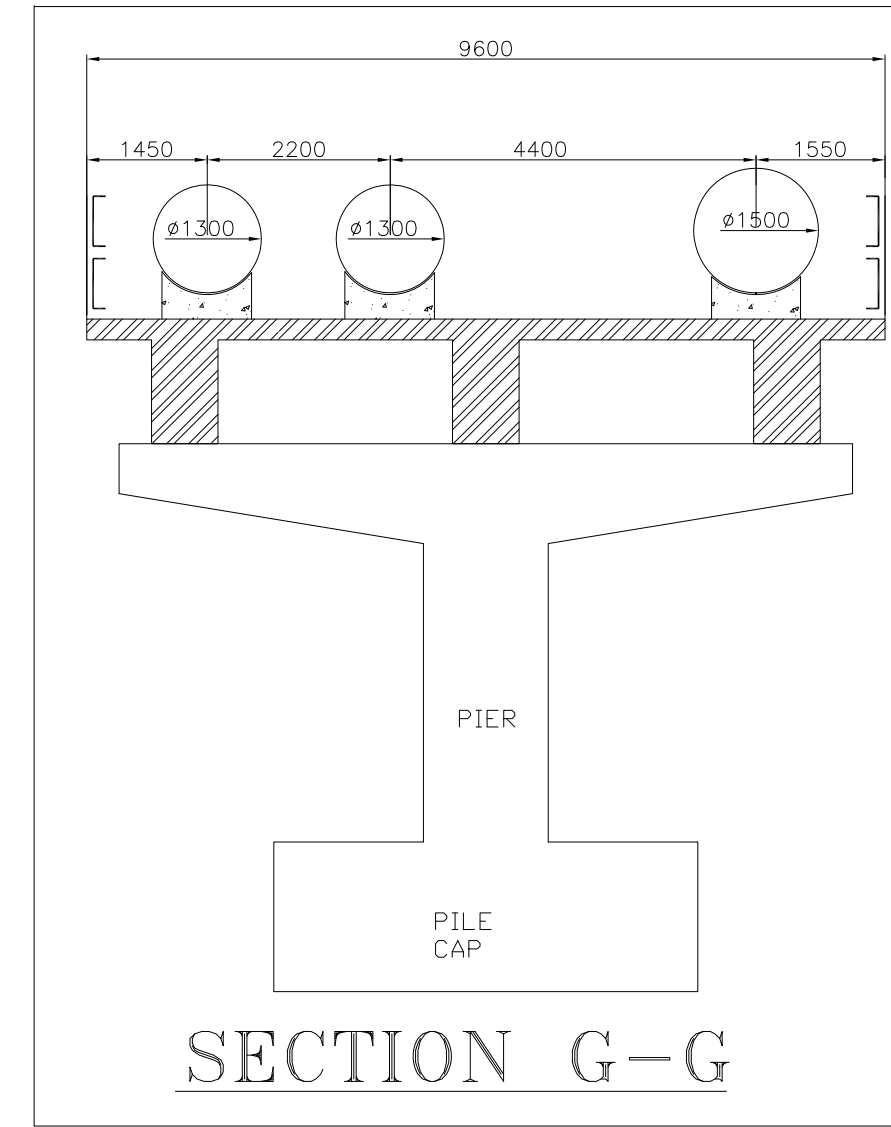
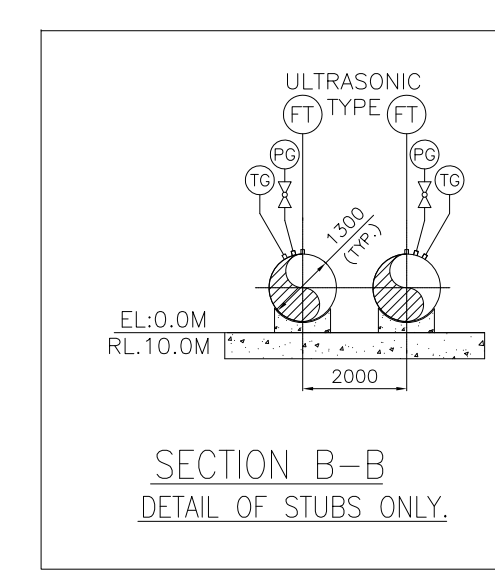
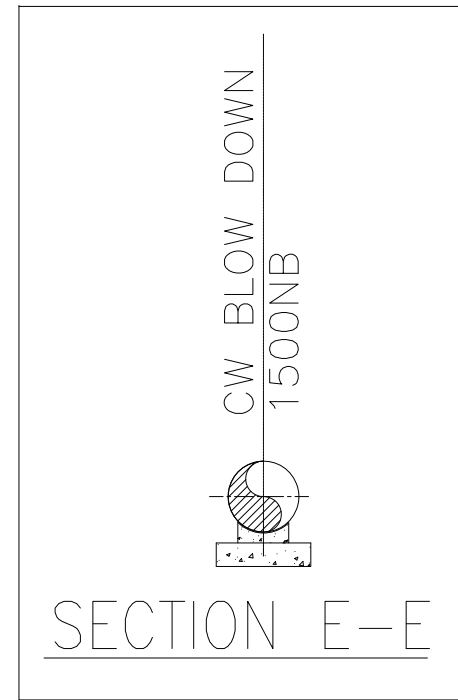
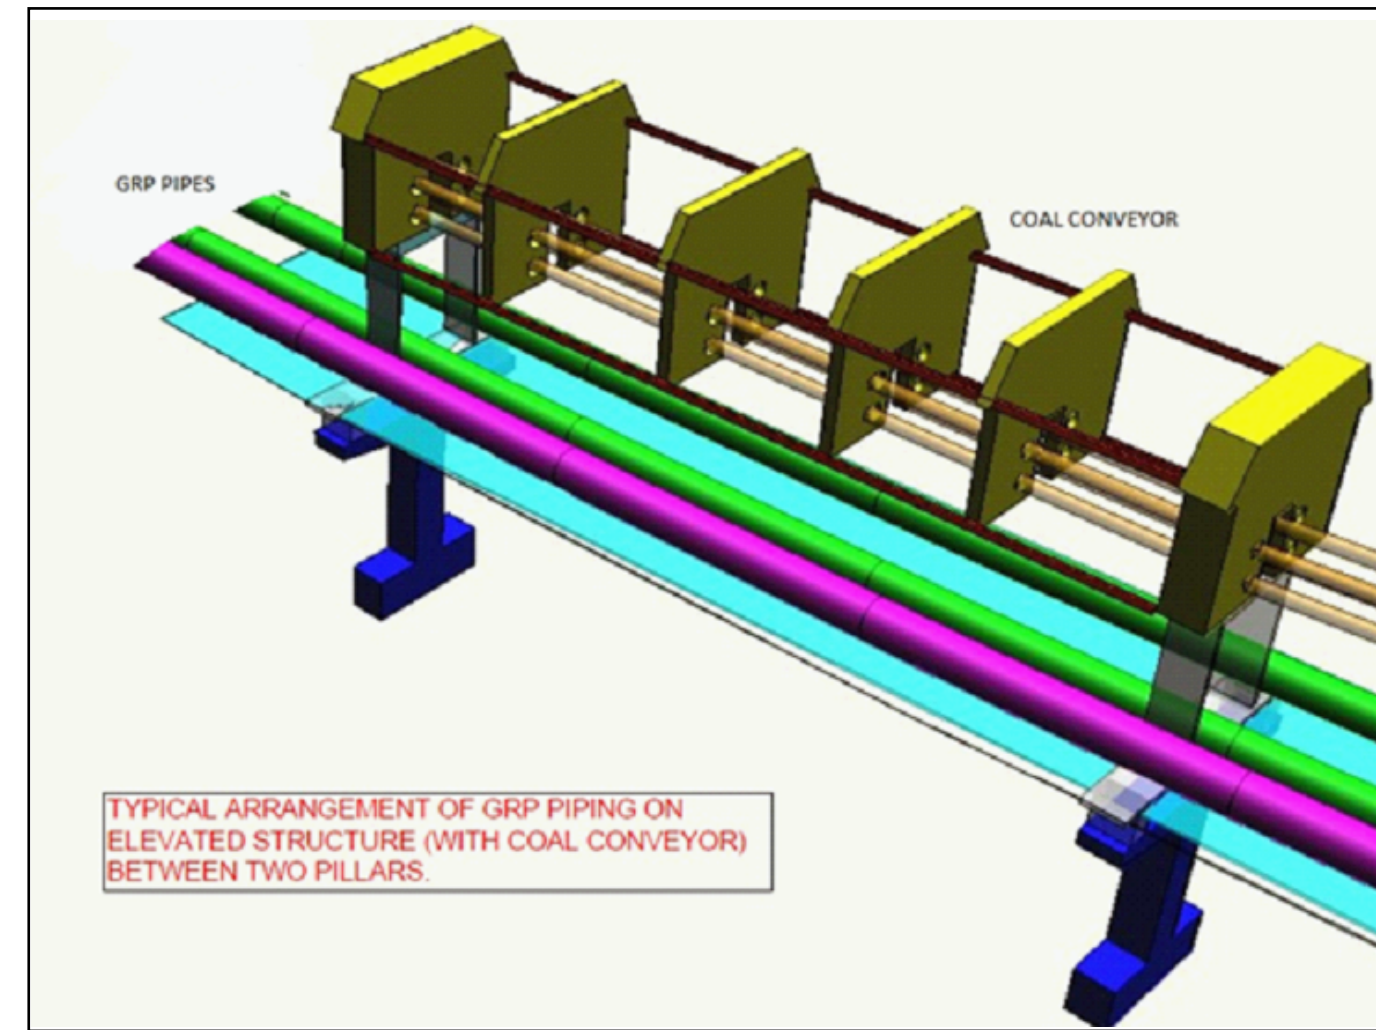
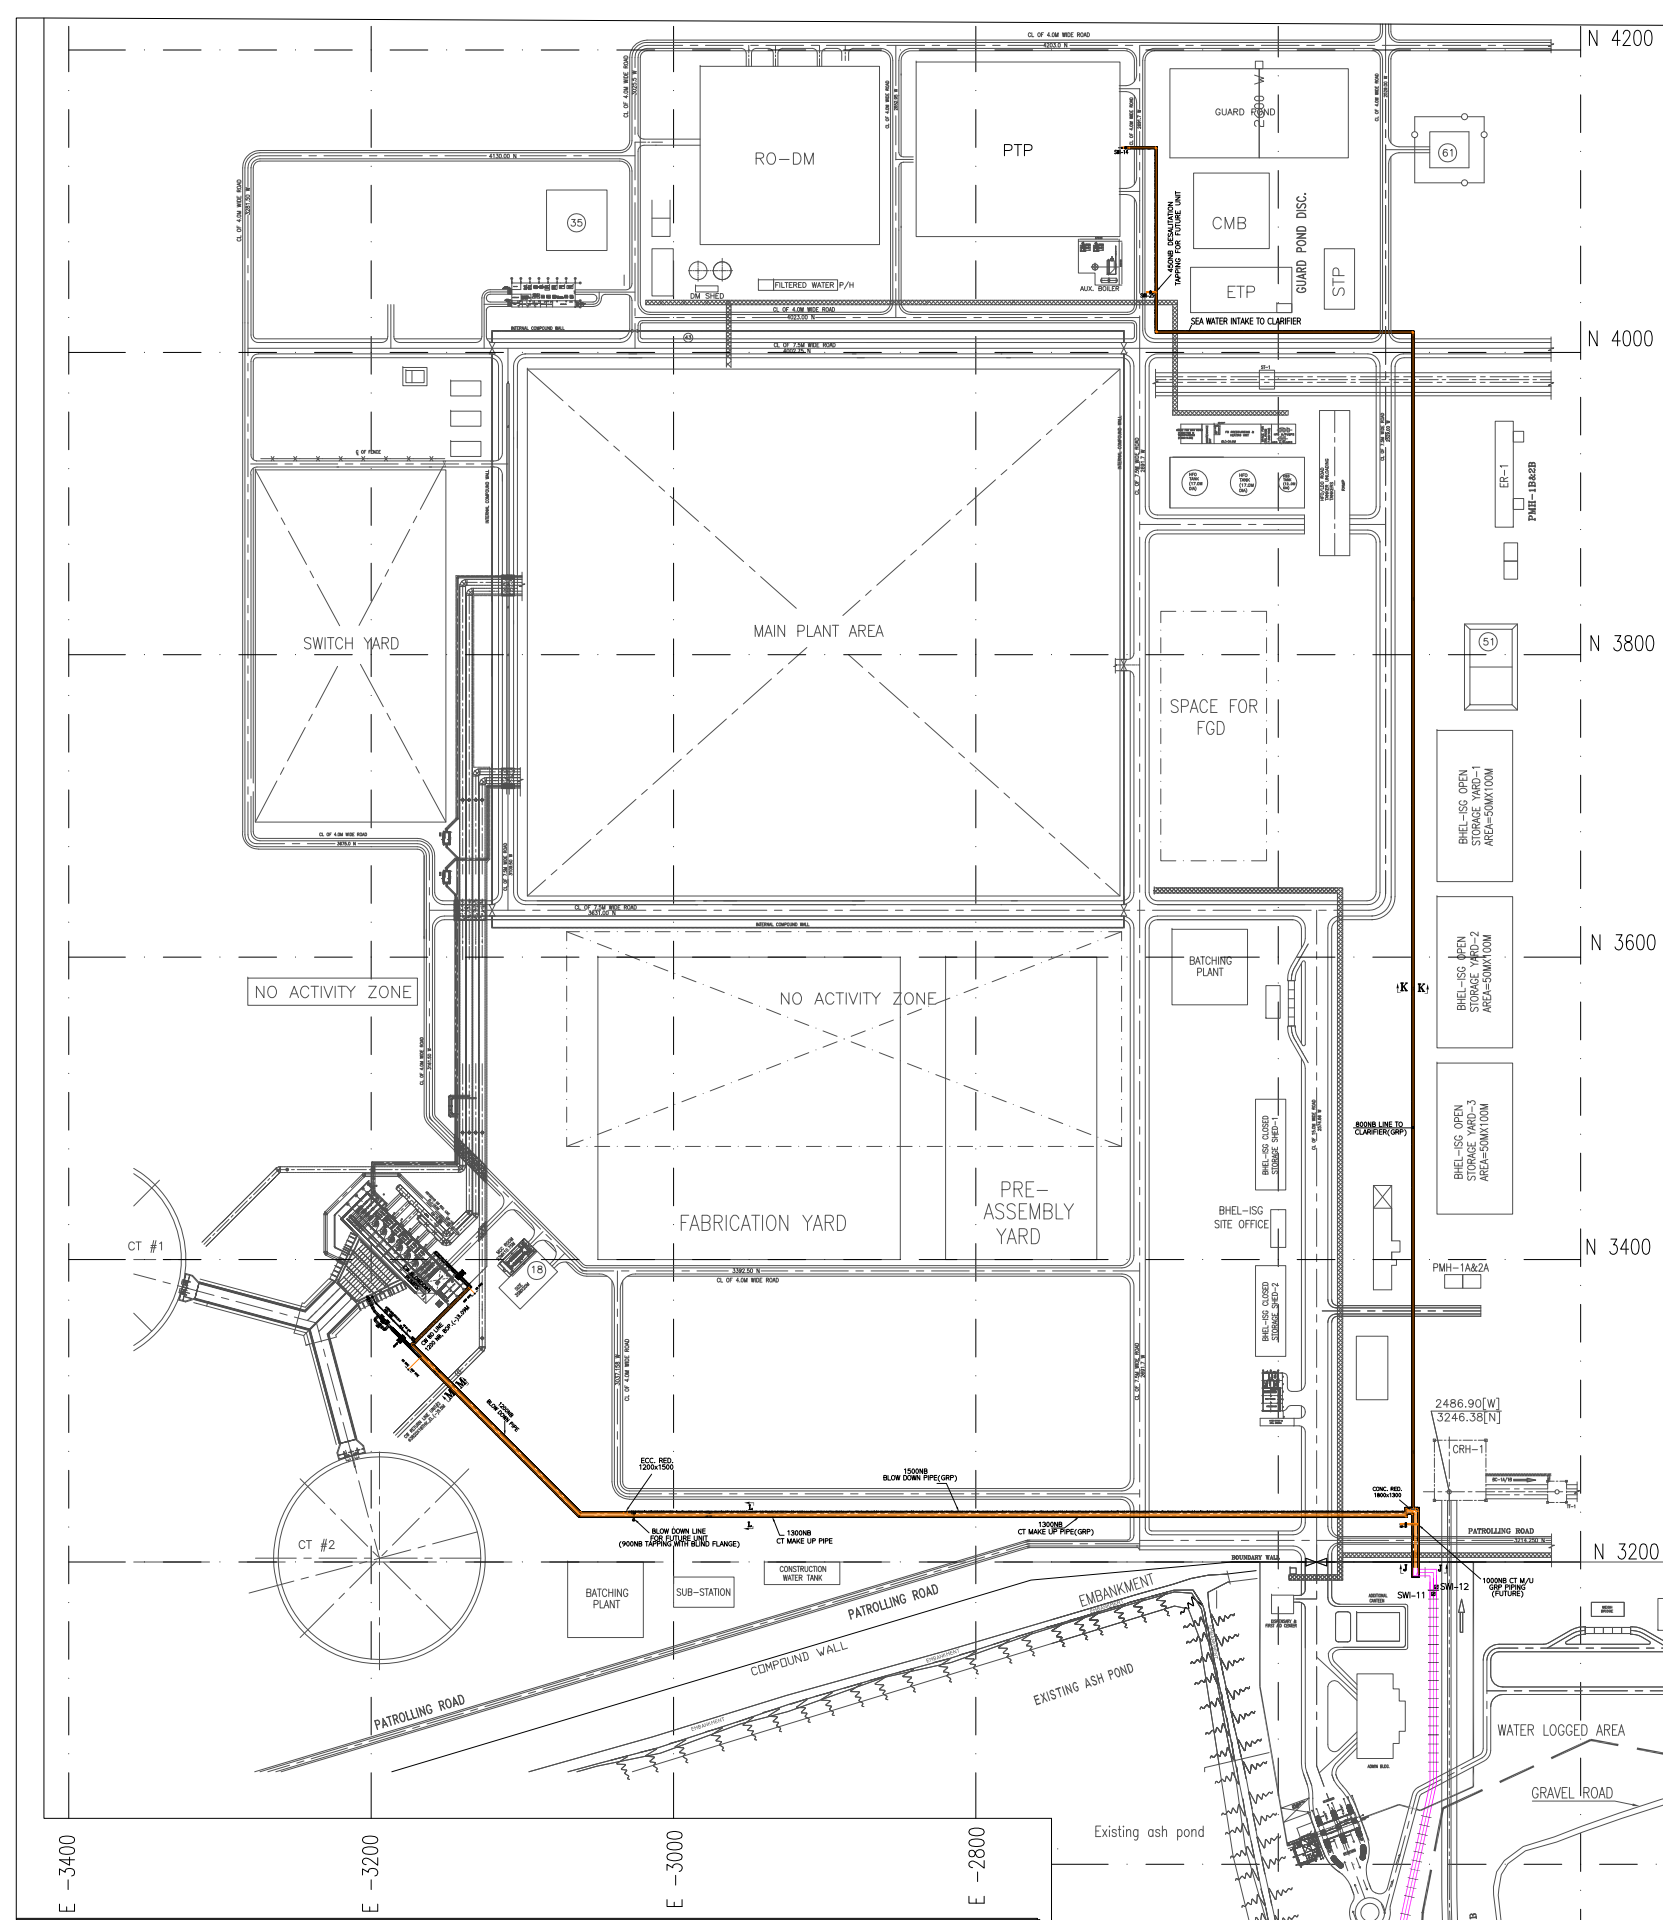


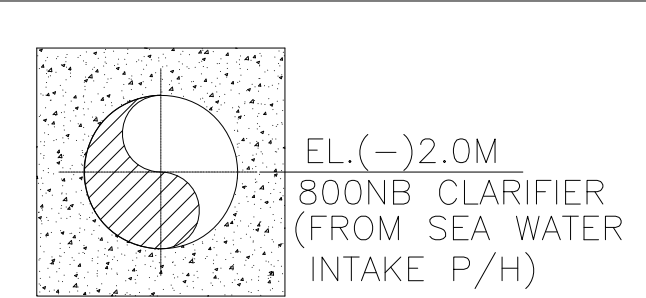


SECTION VIEWS FOR OUTSIDE PLANT BOUNDARY

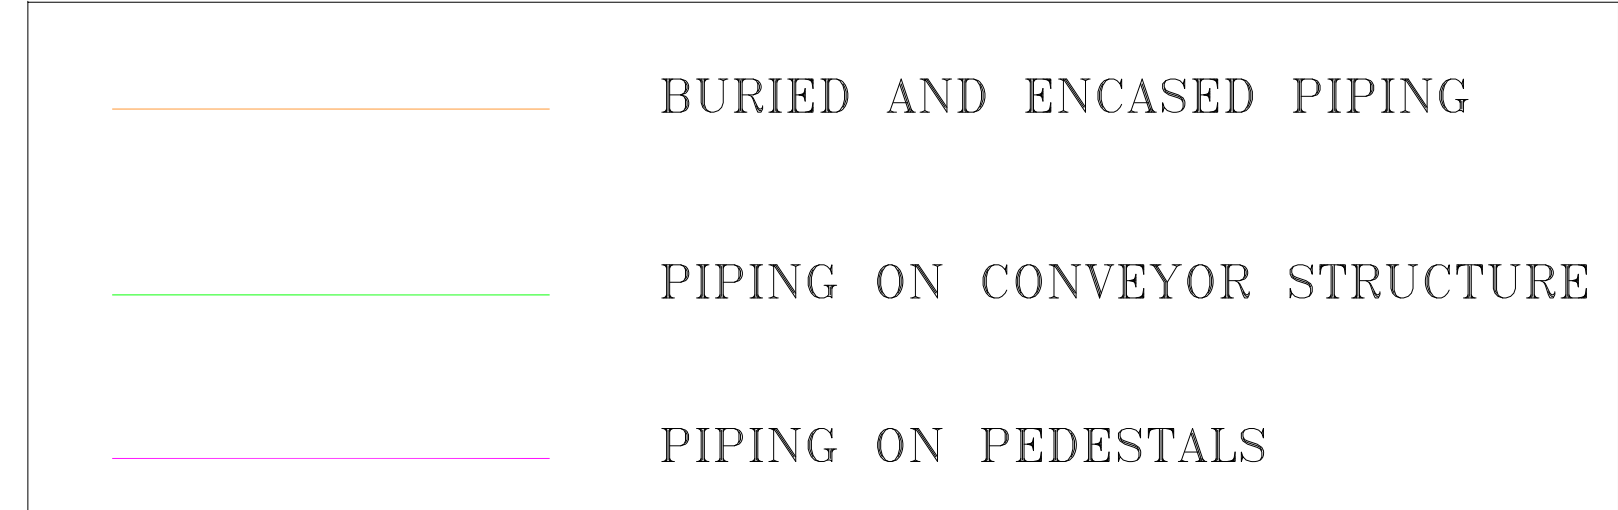


SECTION K-K

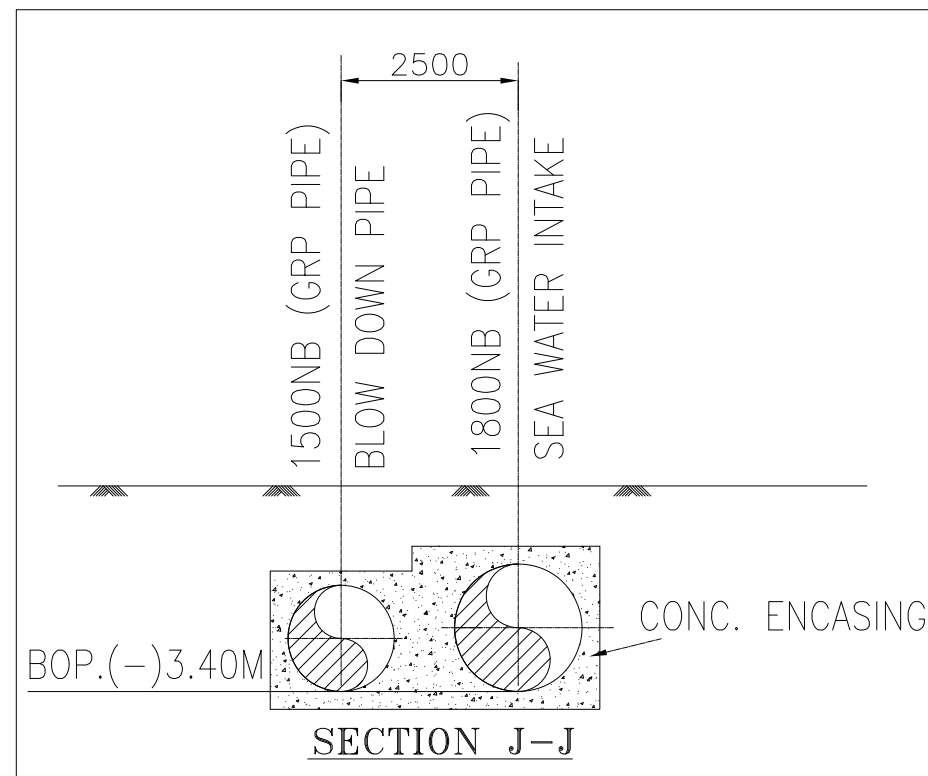

SECTION J-J



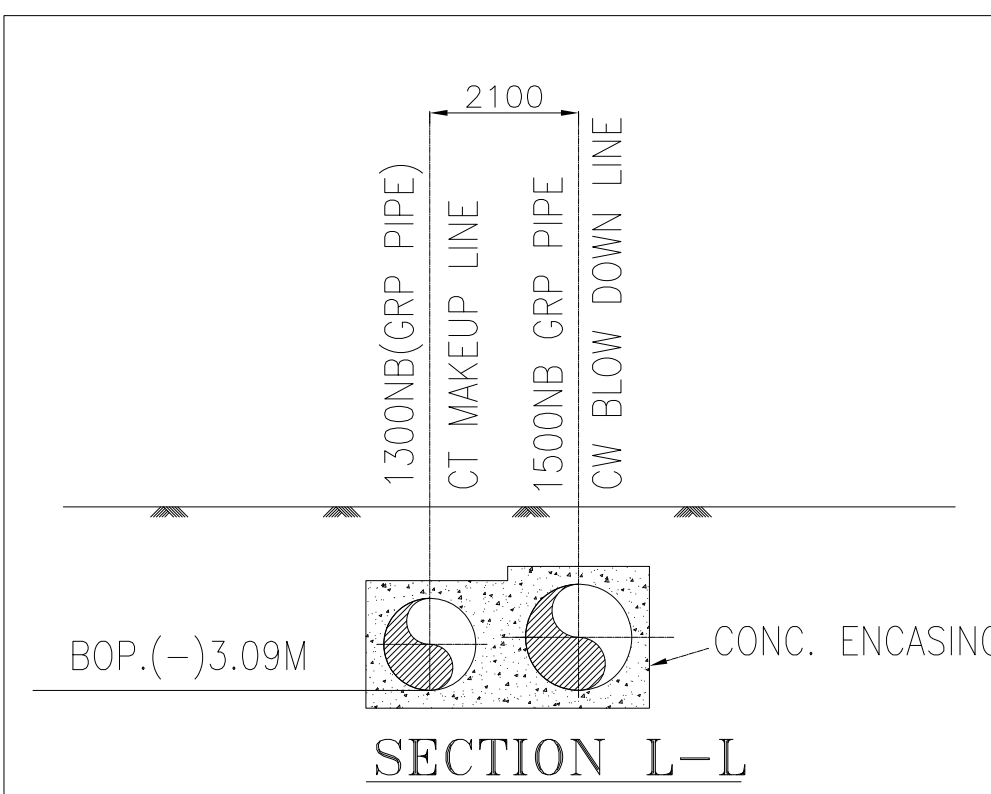


SECTION L-L

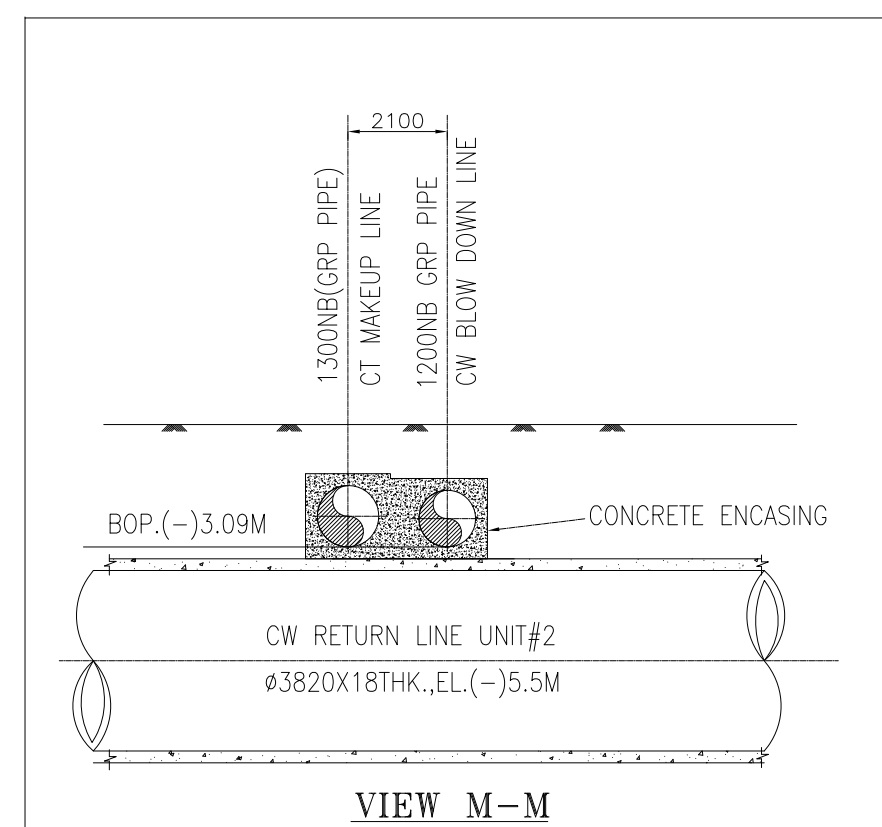

VIEW M-M

SECTION VIEWS FOR INSIDE PLANT BOUNDARY

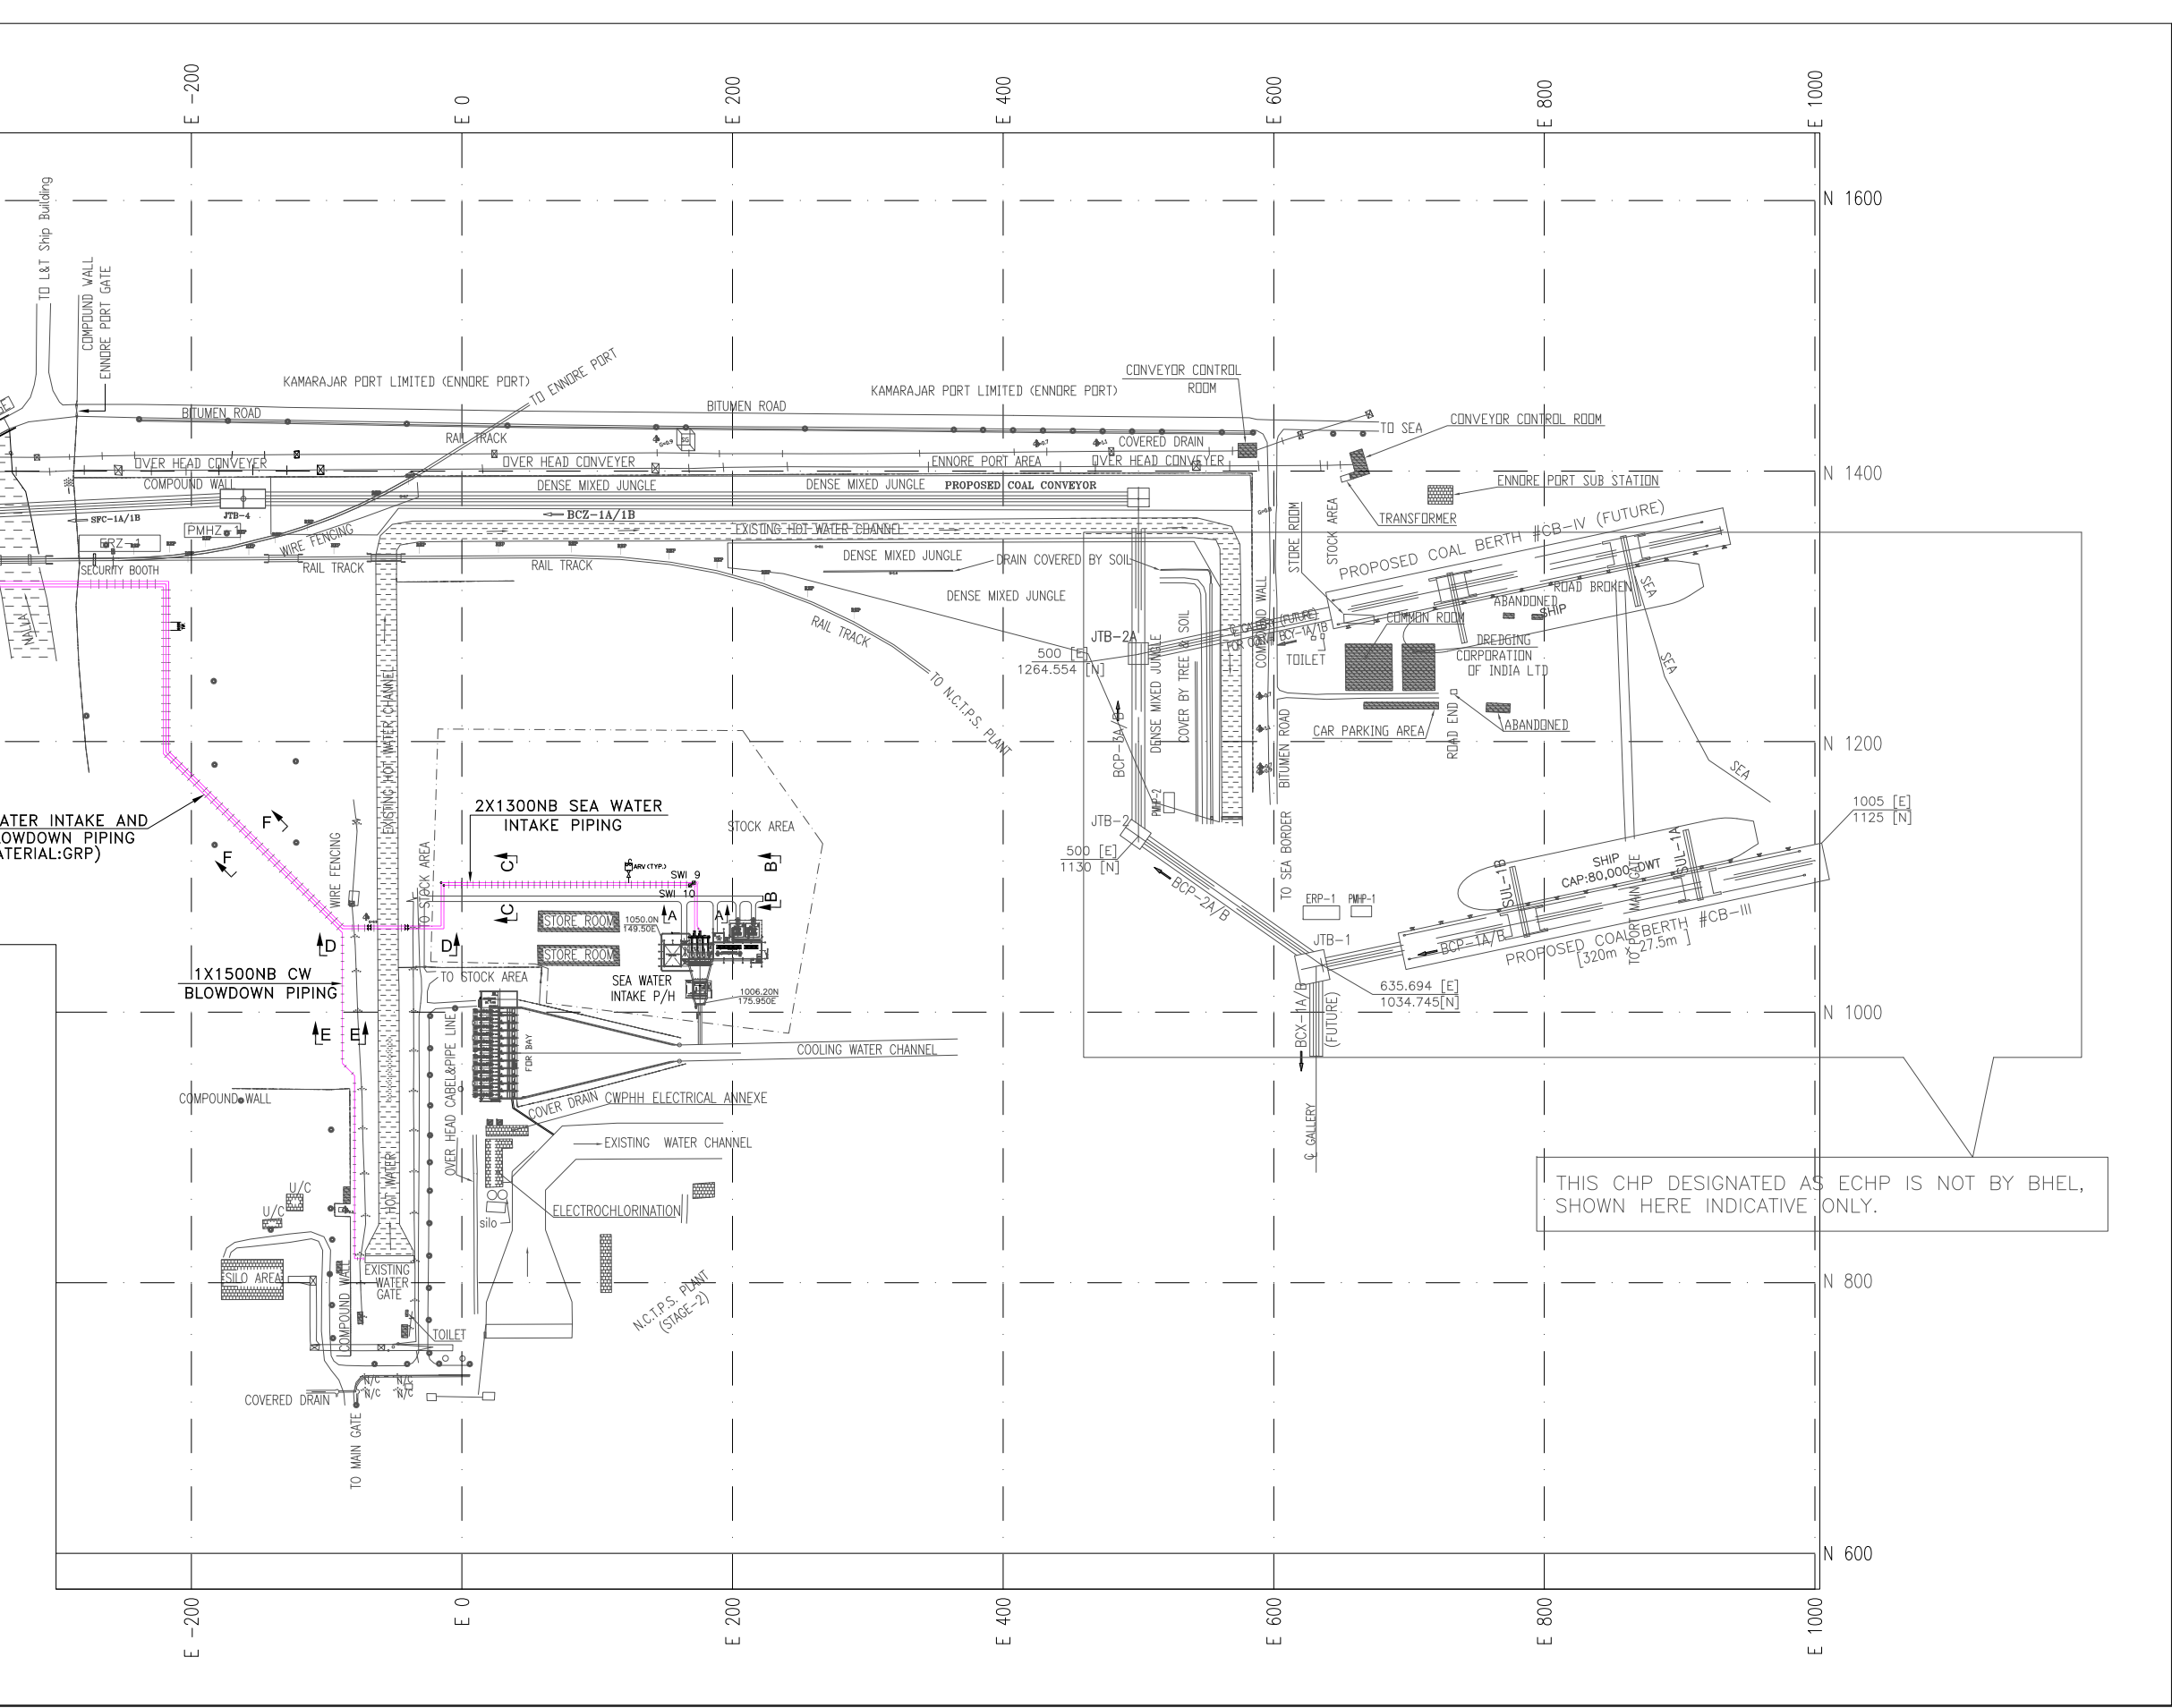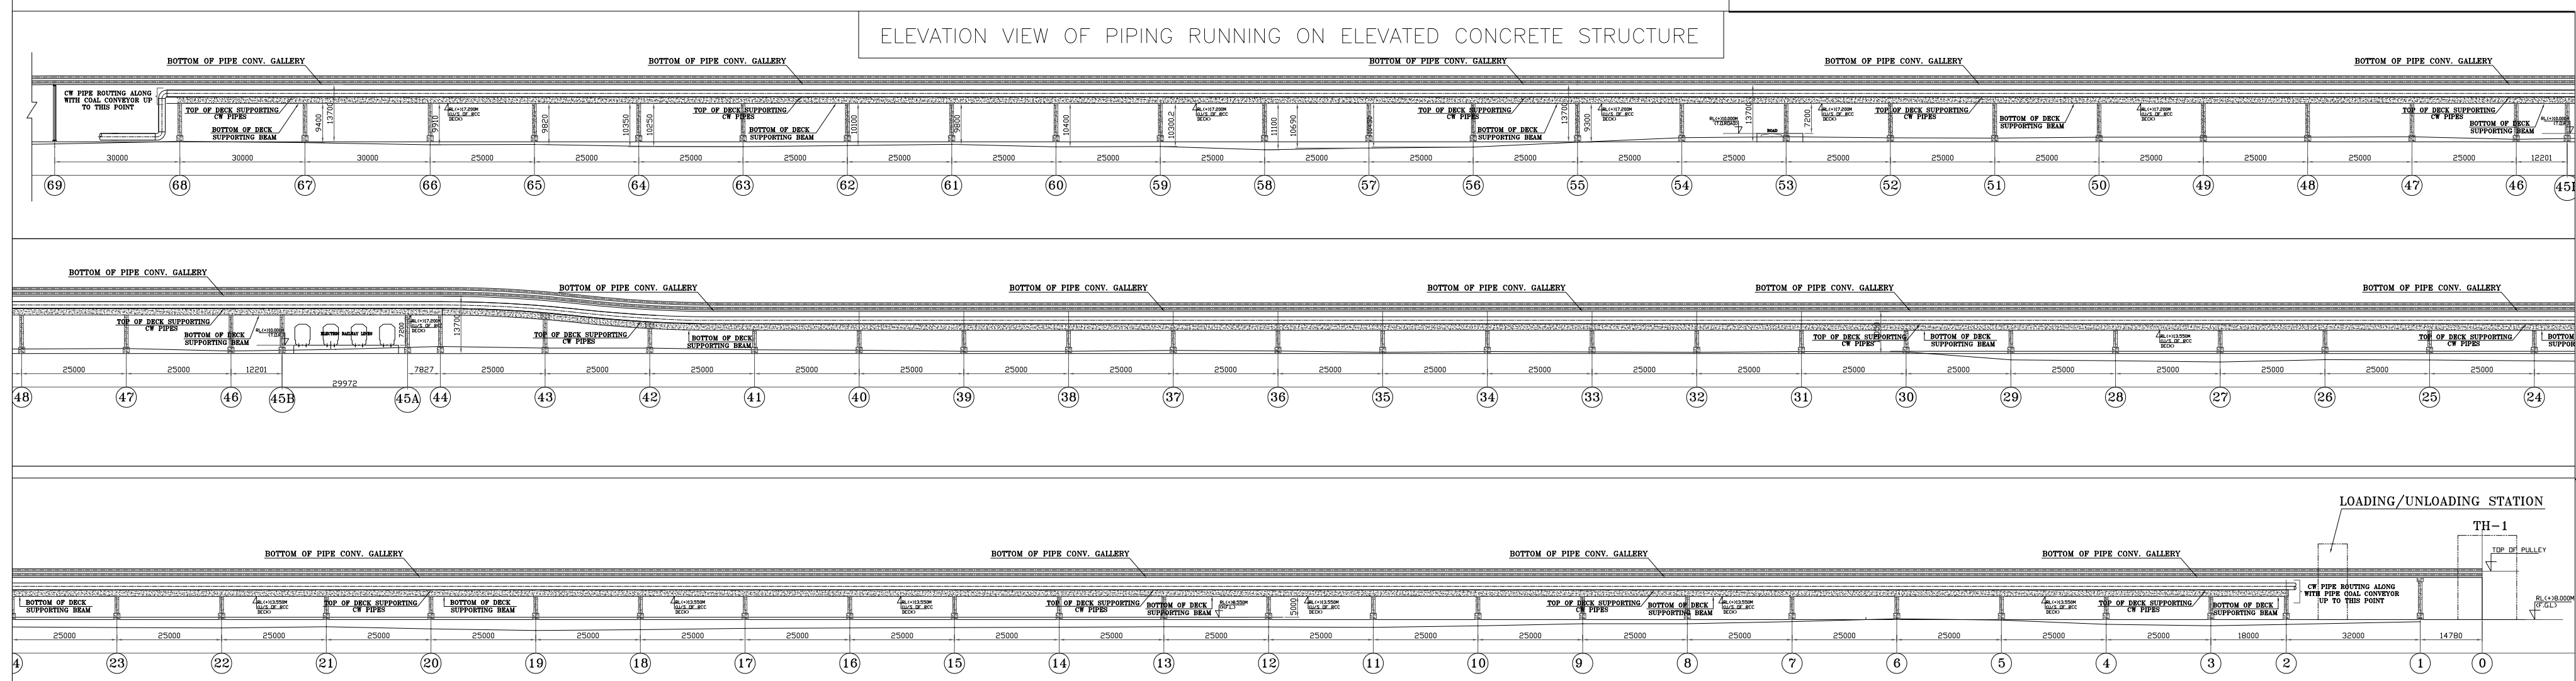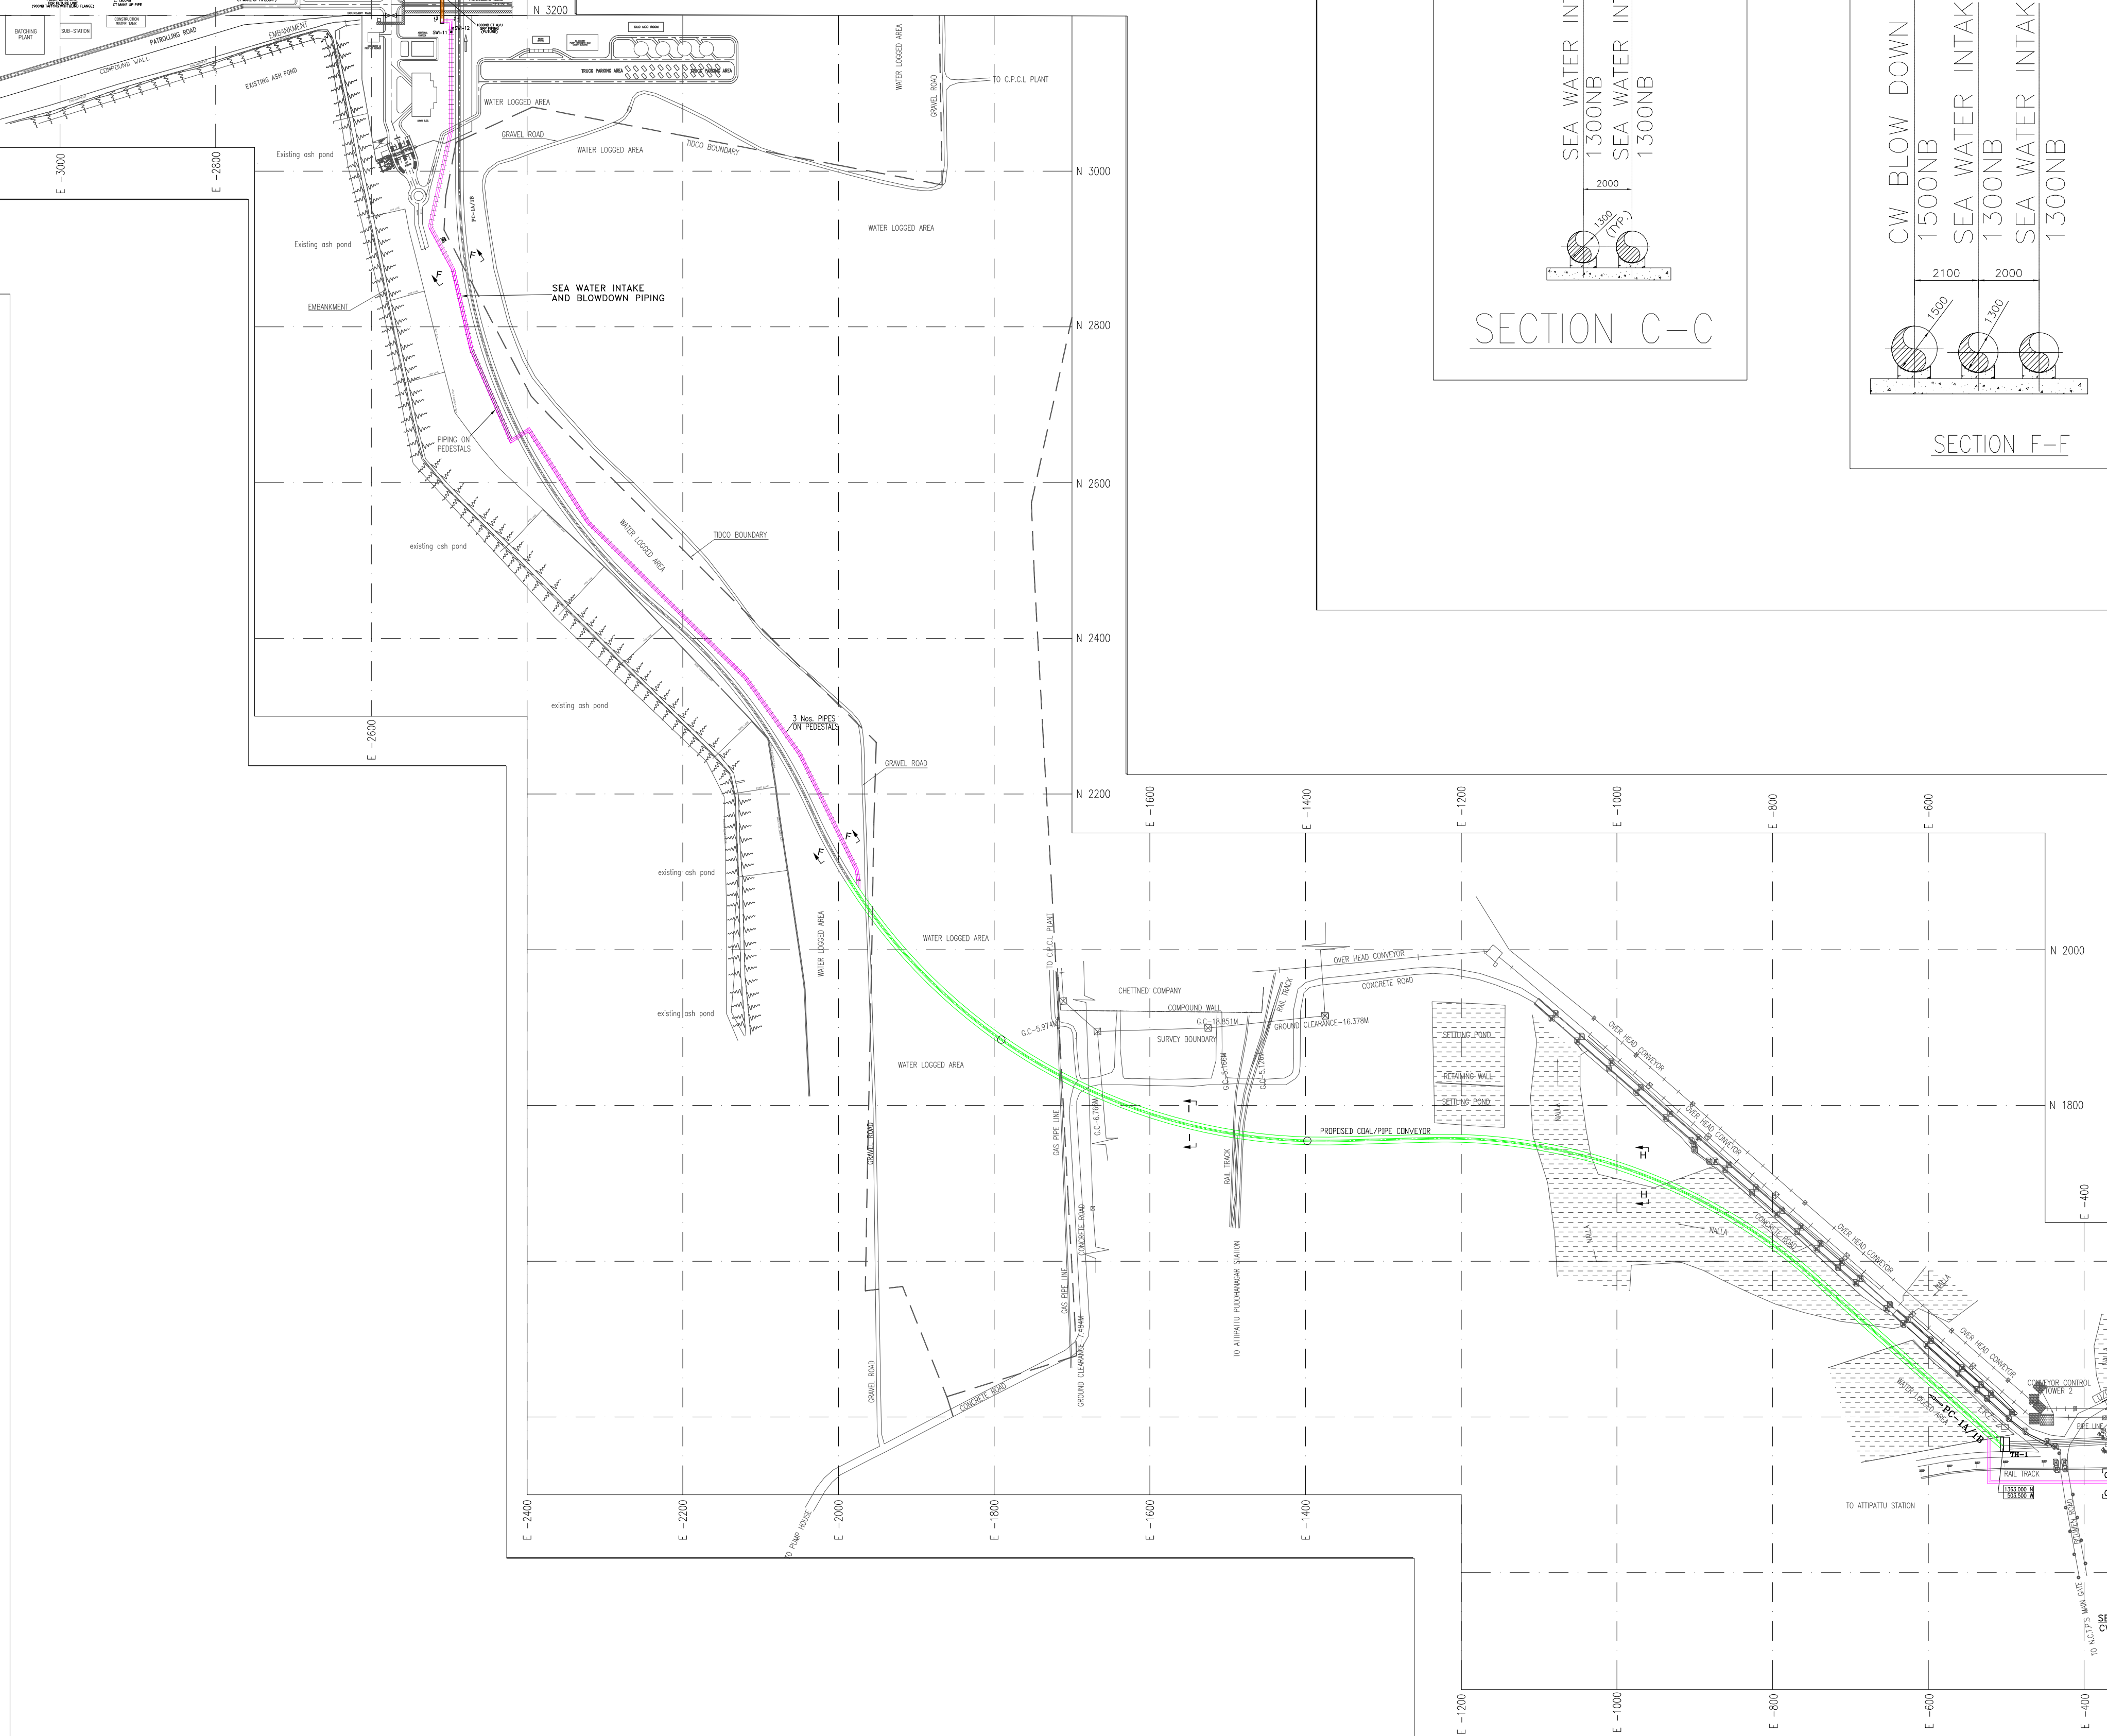

THIS CHP DESIGNATED AS ECHP IS NOT BY BHEL, SHOWN HERE INDICATIVE ONLY.

ANNEXURE-1
INDICATIVE PIPING LAYOUT