


9.  INDICATES WELD AT SHOP

10.  INDICATES WELD AT SITE.

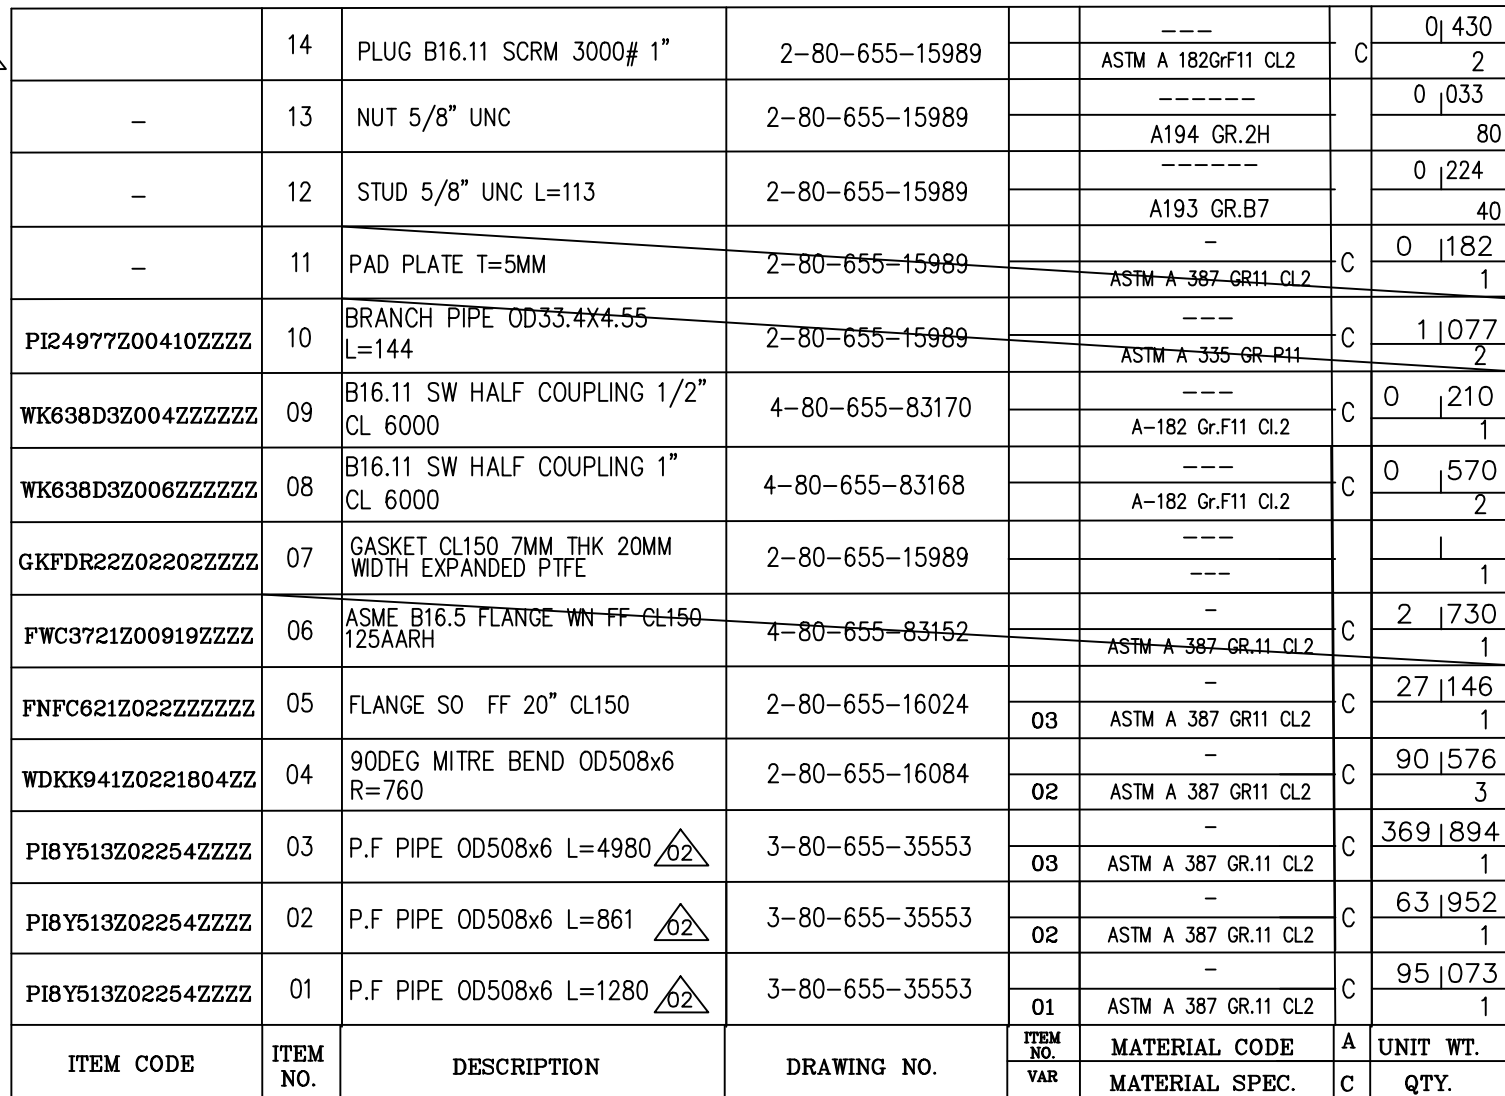

REV 02	DATE 03.06.19	ALTERED	M.P.K
		APPROVED	TRINADH
ZONE	DRAWING REVISED AS PER MAIL FROM EIL DT: 24.04.19 REVISION MARKED AS		
REV 01	DATE 29.04.19	ALTERED	M.P.K
		APPROVED	TRINADH
ZONE	DRAWING REVISED AS PER MAIL FROM EIL DT: 24.04.19 REVISION MARKED AS		