


This drawing and the design it covers are the property of ENGINEERS INDIA LIMITED. They are merely loaned and on the borrower's express agreement that they will not be reproduced, copied, loaned, exhibited, nor used except in the limited way and private use permitted by any written consent given by lender to the borrower.

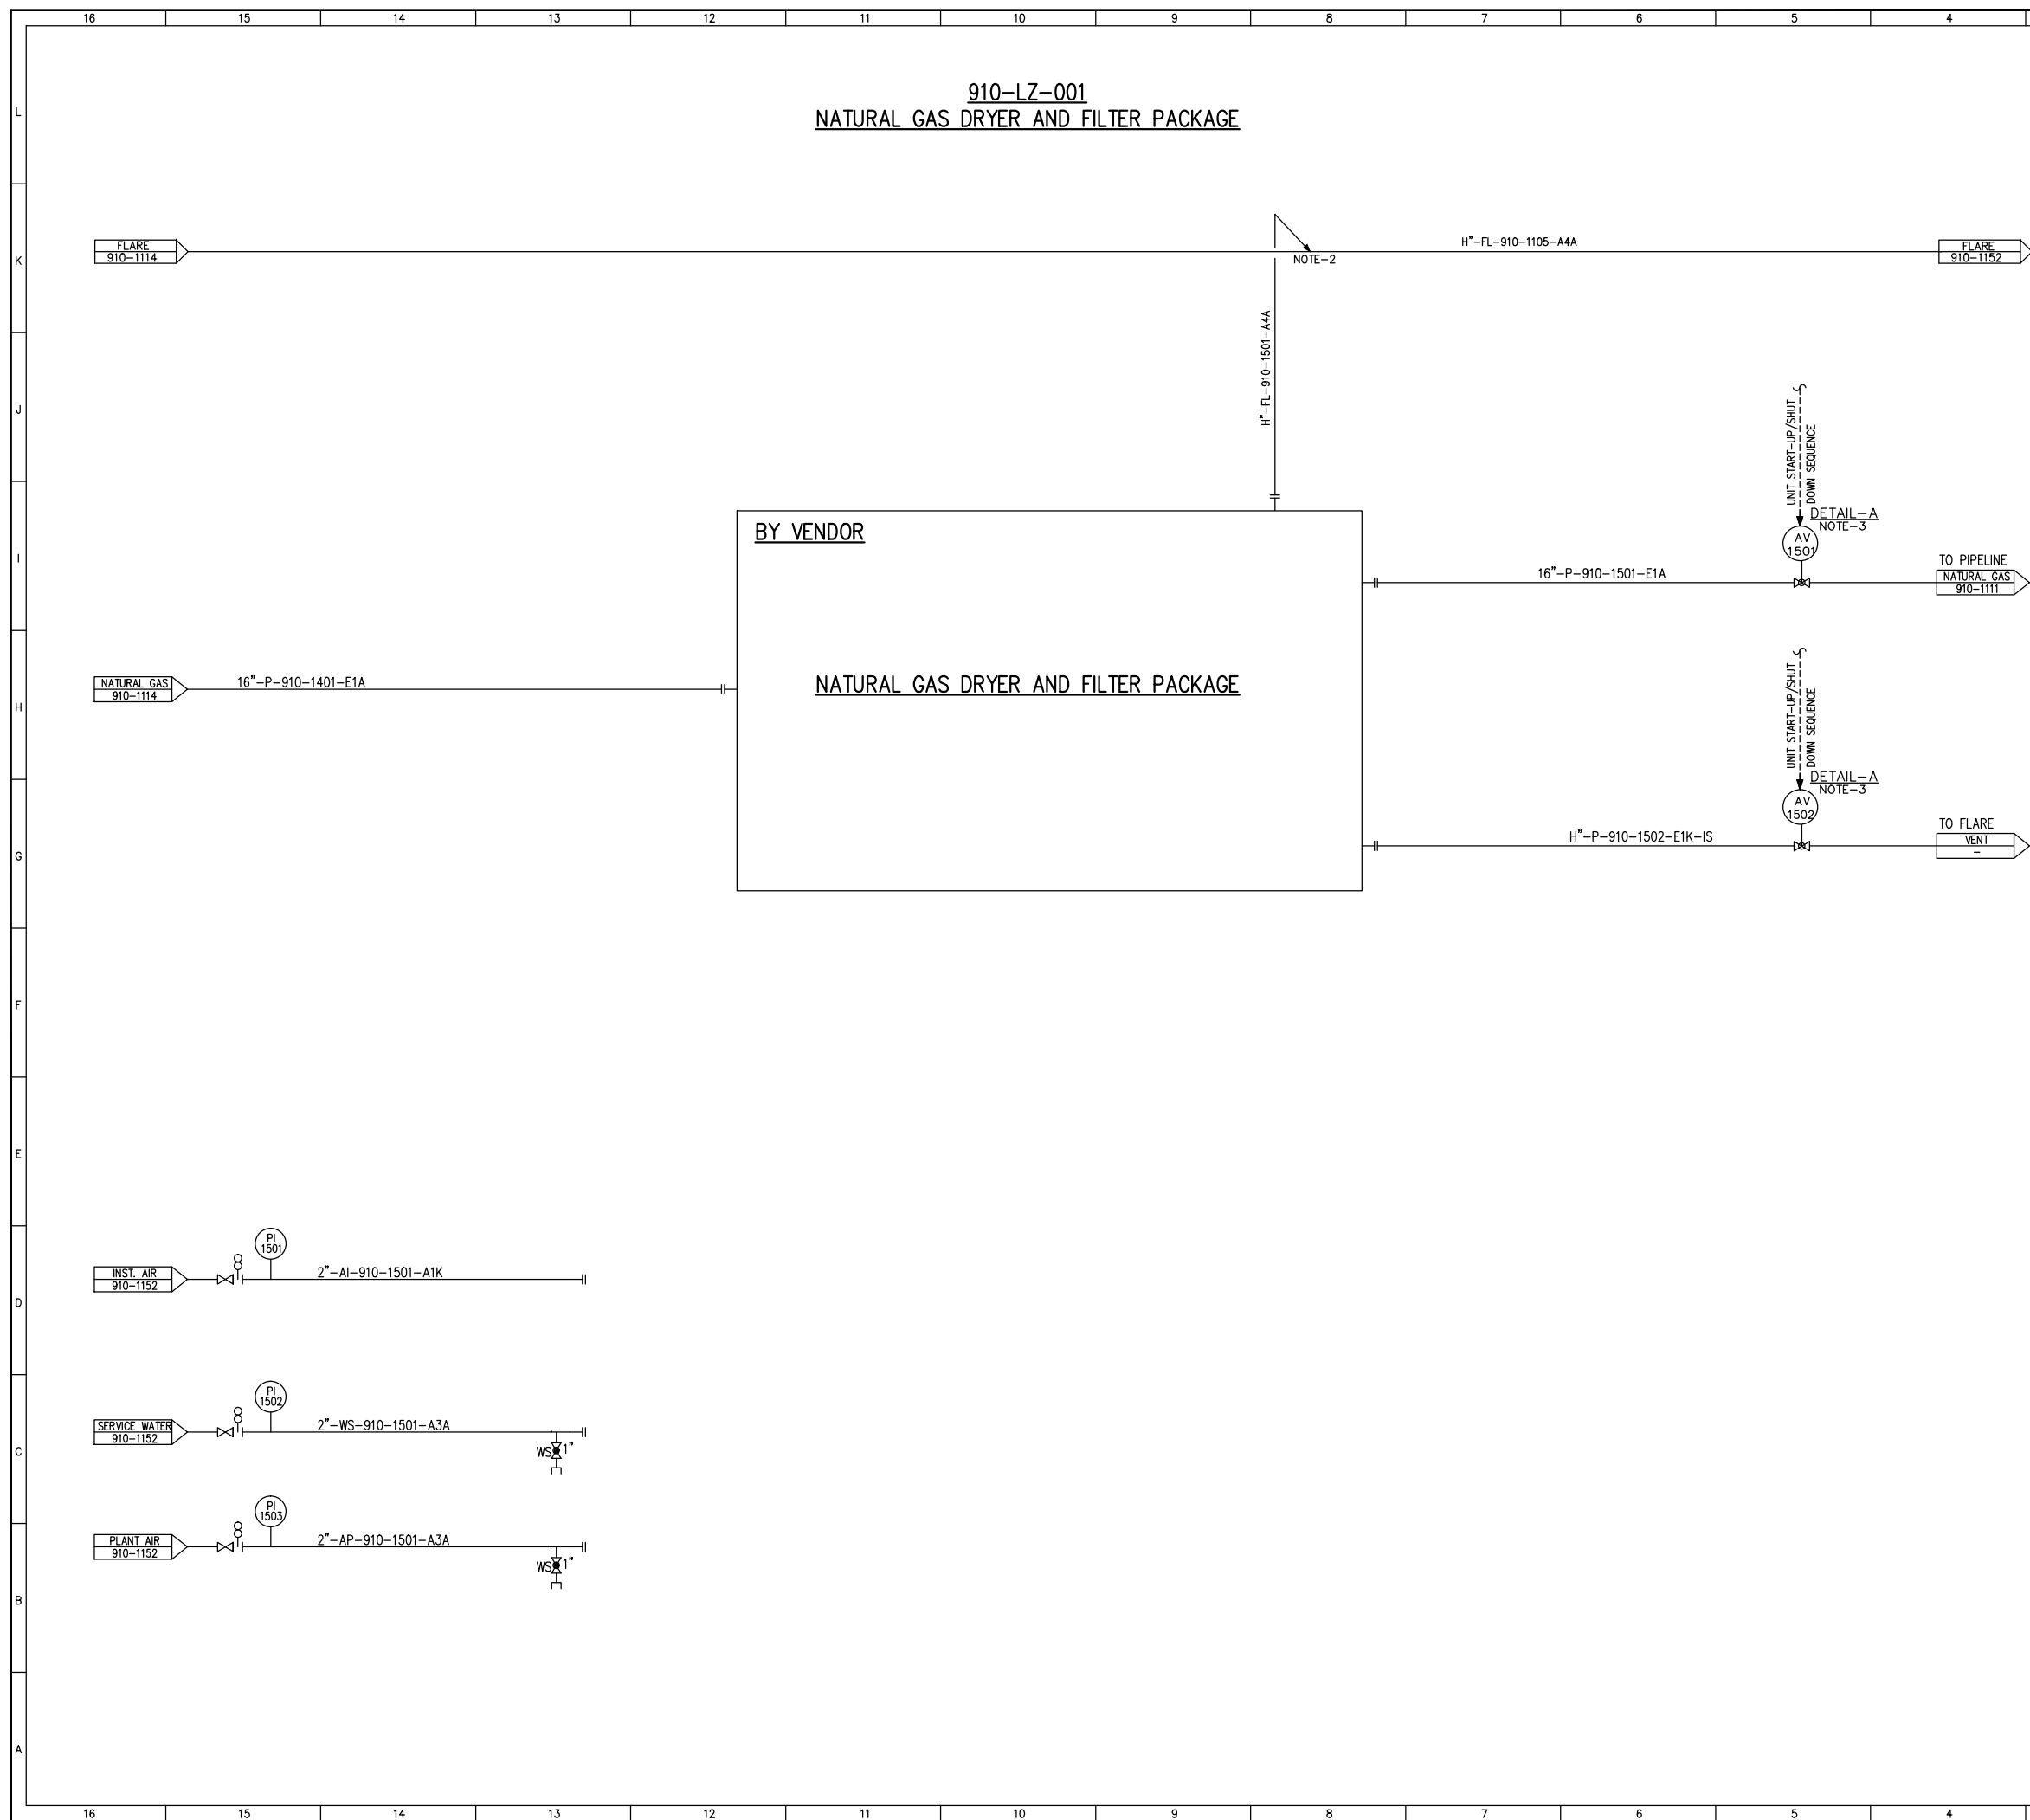

NOTES:

1. FOR LEGEND AND GENERAL NOTES REFER TO P&ID NO. B240-02-42-000-1191/1192/1193.
2. ALL PSV UPSTREAM PIPING SHALL BE FREE DRAINING TOWARD EQUIPMENT AND DOWNSTREAM TOWARDS FLARE HEADER. PSV DISCHARGE SHALL JOIN THE FLARE HEADER AT AN ANGLE OF 45° IN THE DIRECTION OF FLOW.
3. FOR DETAILS REFER P&ID NO. B240-02-42-910-1111.

--	--	