


This drawing and the design it covers are the property of ENGINEERS INDIA LIMITED. They are merely loaned and on the borrower's express agreement that they will not be reproduced, copied, loaned, exhibited, nor used except in the limited way and private use permitted by any written consent given by lender to the borrower.

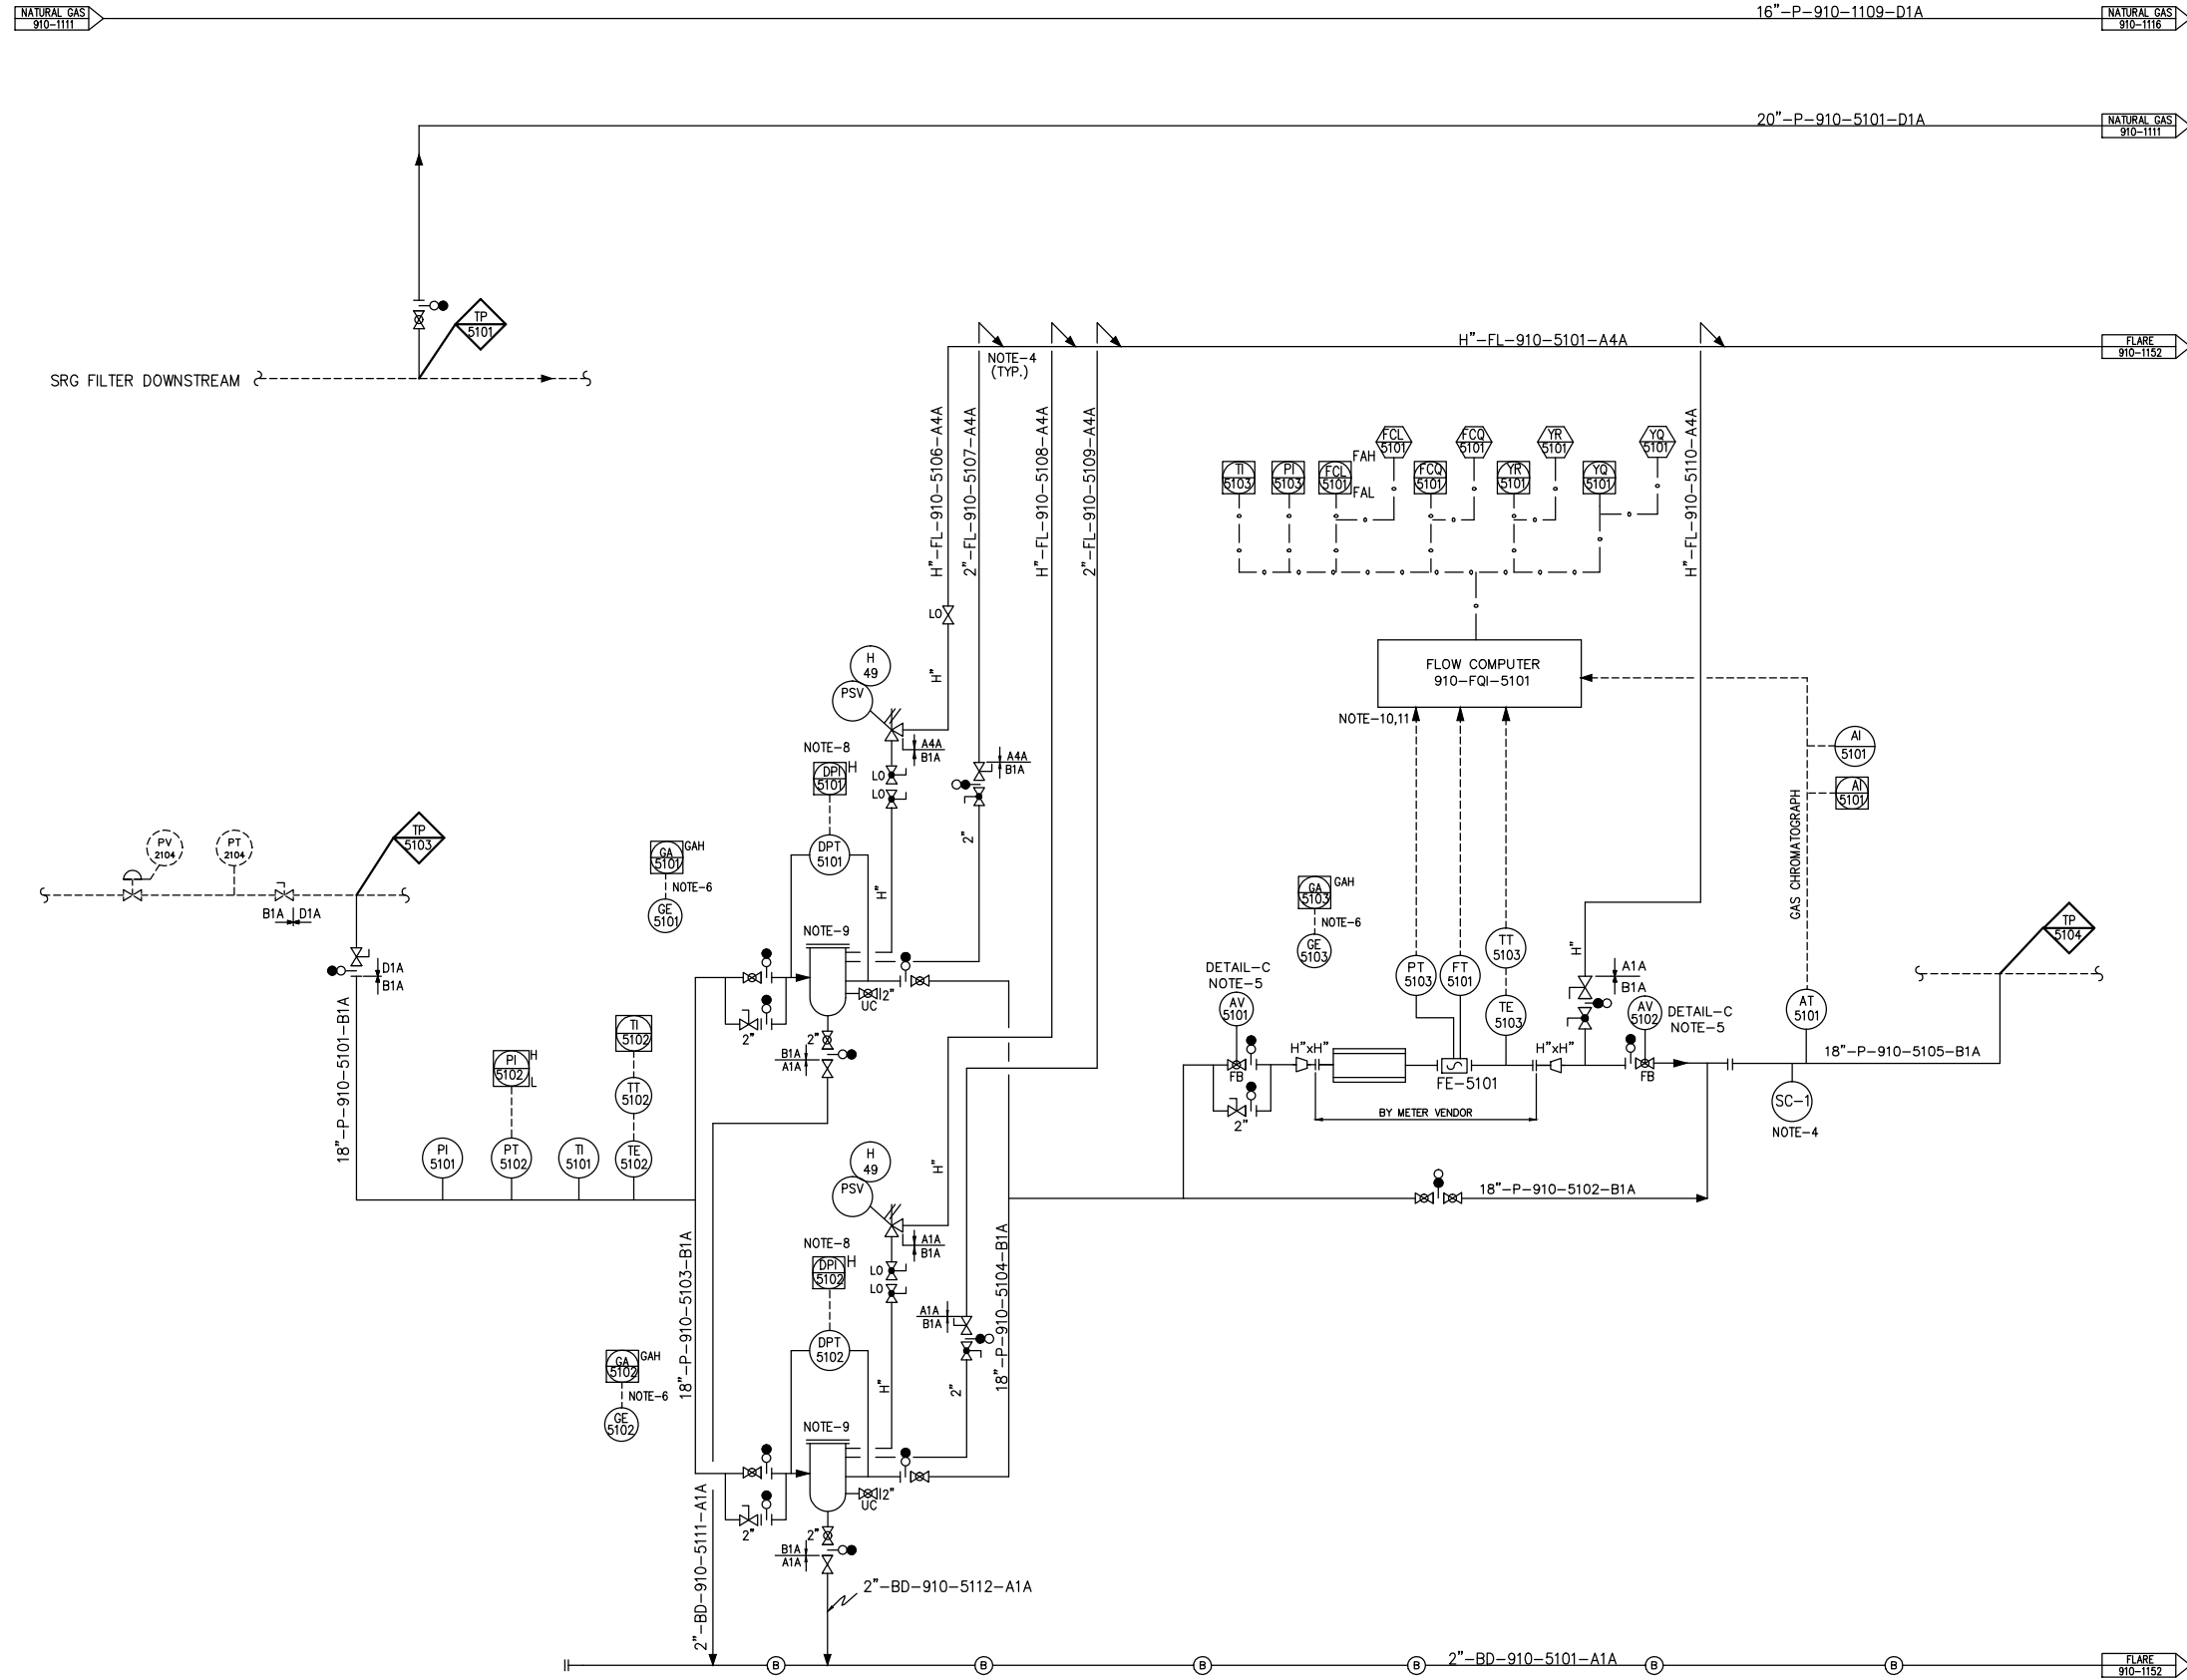

- NOTES:
- REFER P&ID A240-02-42-910-1191/1192/1193 FOR GENERAL NOTES AND TYPICAL DETAILS.
 - ALL TPs SHOWN ARE TENTATIVE. SAME SHALL BE FIRMED UP DURING SITE VISIT/DETAIL ENGG.
 - REFER P&ID NO. 4516-02-41-30-1121 REV-10 & 4516-02-41-30-1111 REV-11. FOR TP-5103 & TP-5104 RESPECTIVELY FOR EXISTING DETAILS.
 - ALL PSV UPSTREAM PIPING SHALL BE FREE DRAINING TOWARDS EQUIPMENT AND DOWNSTREAM TOWARDS FLARE HEADER. PSV DISCHARGE SHALL JOIN THE FLARE HEADER AT AN ANGLE OF 45° IN THE DIRECTION OF FLOW.
 - REFER P&ID NO. B240-02-42-910-1111 FOR DETAIL-C.
 - PROVISION OF BYPASS LINE WITH SPOOL PIECE FOR INSTALLATION OF FLOW METER DURING CALIBRATION.
 - STRAIGHT LENGTH AS PER INSTRUMENTATION REQUIREMENT.
 - FIRE CASE PSV AND DPT ON GAS FILTER TO BE PROVIDED BY FILTER VENDOR.
 - FILTER COVER SHALL BE OF PRESSURE CLOSURE TYPE AND SHALL NOT OPEN UNLESS THE FILTER IS FULLY DEPRESSURISED. END COVER SHALL BE OF QUICK OPENING TYPE WITH SAFETY DEVICE.
 - THE FOLLOWING PARAMETERS ARE REQUIRED TO BE TELE-METERED FROM FLOW COMPUTERS (FCI) TO SCADA.
— TEMPERATURE & PRESSURE. (TI & PI)
— ENERGY FLOW & TOTAL (YI & YQ)
— CORRECTED VOLUMETRIC FLOW & TOTAL (Fcl & FcQ)
 - THE FOLLOWING MINIMUM INDICATIONS SHALL BE AVAILABLE IN THE FLOW COMPUTER DISPLAY.
FI,FQ,TI,PI,Fcl,FcQ,YI & YQ.

LEGENDS: — NEW FACILITIES
--- EXISTING FACILITIES

TP XXXX TIE IN POINT

--	--	