
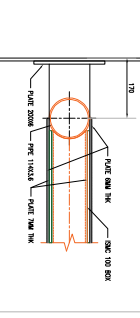
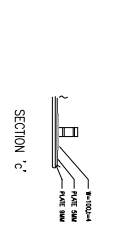
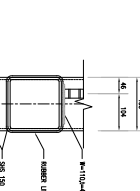
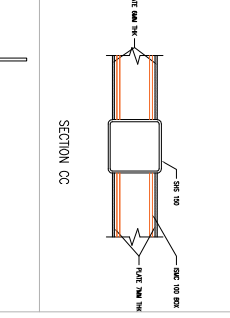
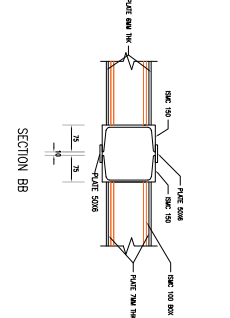
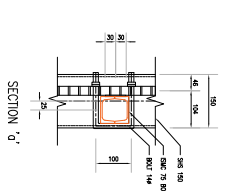
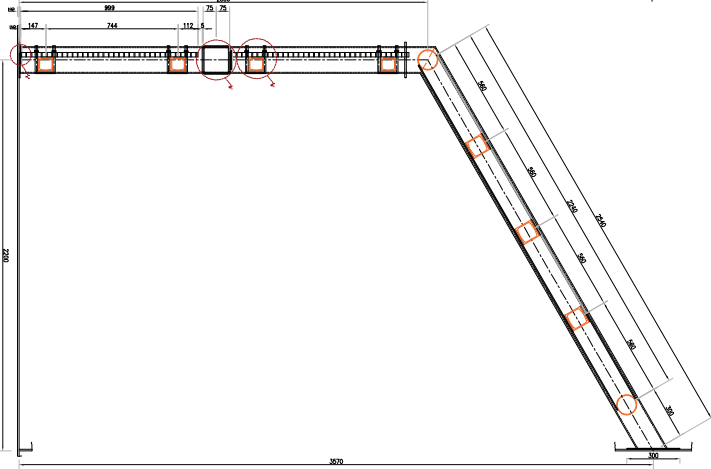
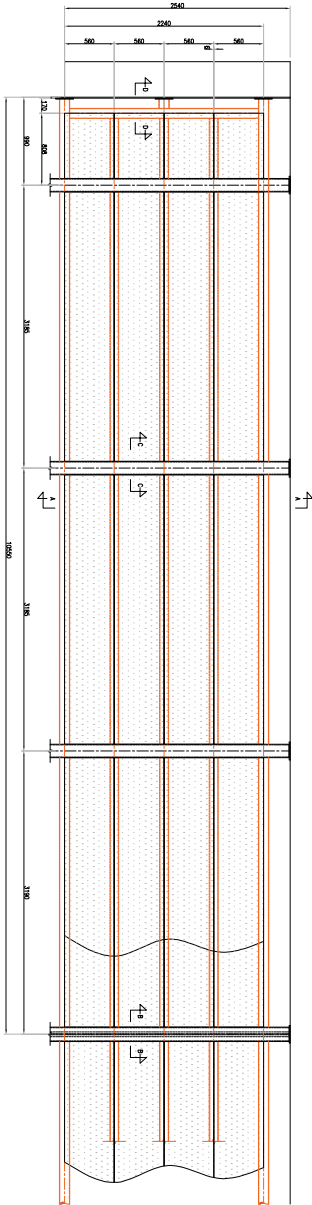
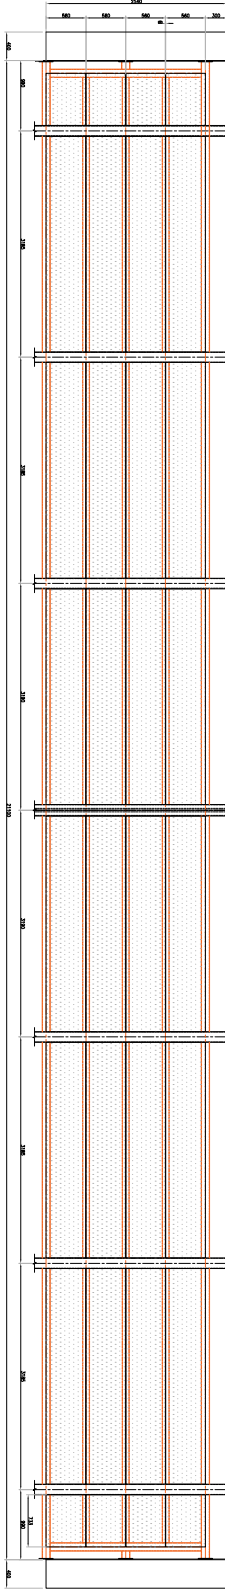


105-8610-000-84-4
(30 DRAWING)

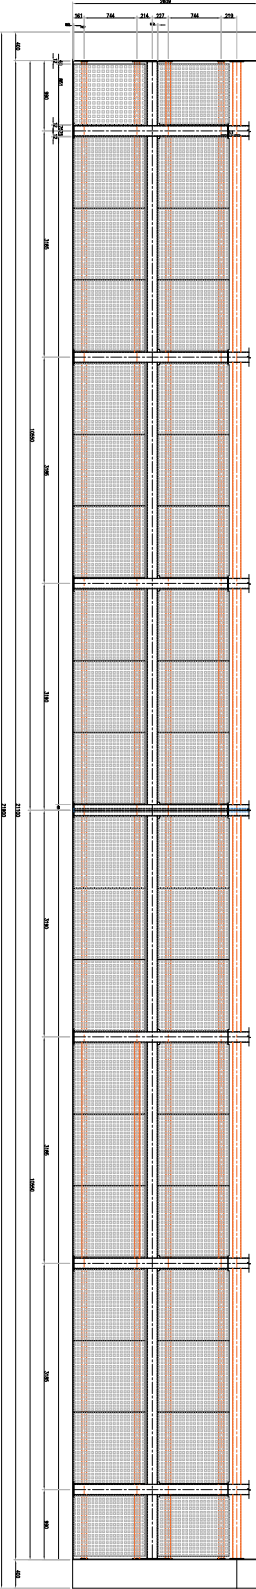

CUSTOMER NOS. 0501 & 0502

CUSTOMER: BIRPOL BANGKOK
PROJECT: MARTEL STPP (24000sqm)

NO.	REVISION	DATE	BY	CHK
1	ISSUED FOR PERMIT	15/05/2018	ARCHITECT	ENGINEER
2	ISSUED FOR CONSTRUCTION	15/05/2018	ARCHITECT	ENGINEER

DETAILS OF ASCORUM MARTEL WALL SH-1
0-7-78-000-00789
SH-1 OF 2
REV. 00

