

REIN. DETAILS OF SECTION 2A-2A

FORMATION LEVEL

(±) 0.00M

8Ø @ 250 C/C

8Ø - 3 NOS.

262.5

50

250Ø HUME PIPE AND SUMP PIT

OF

225

3000

225

10Ø @ 170 C/C (TYP.)

8Ø @ 250 C/C

225

225

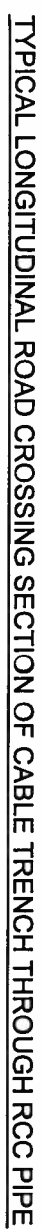

SWITCH YARD	
TITLE :	DETAILS OF CABLE TRENCHES AND CABLE TRENCH ROAD CROSSING
DRG. NO. :	C/ENGG/STD/2016/RCT/01 (Sheet 04 of 04)
	SCALE NTS

NOTE:- THIS DRAWING SUPERCEDES STANDARD CABLE TRENCH DRAWINGS (DRG. NO.: C/ENGG/STD/CT/ 01 TO 05)

RELEASED FOR TENDER/CONSTRUCTION

**POWER GRID CORPORATION
OF INDIA LIMITED**
(A Government of India Enterprise)

