
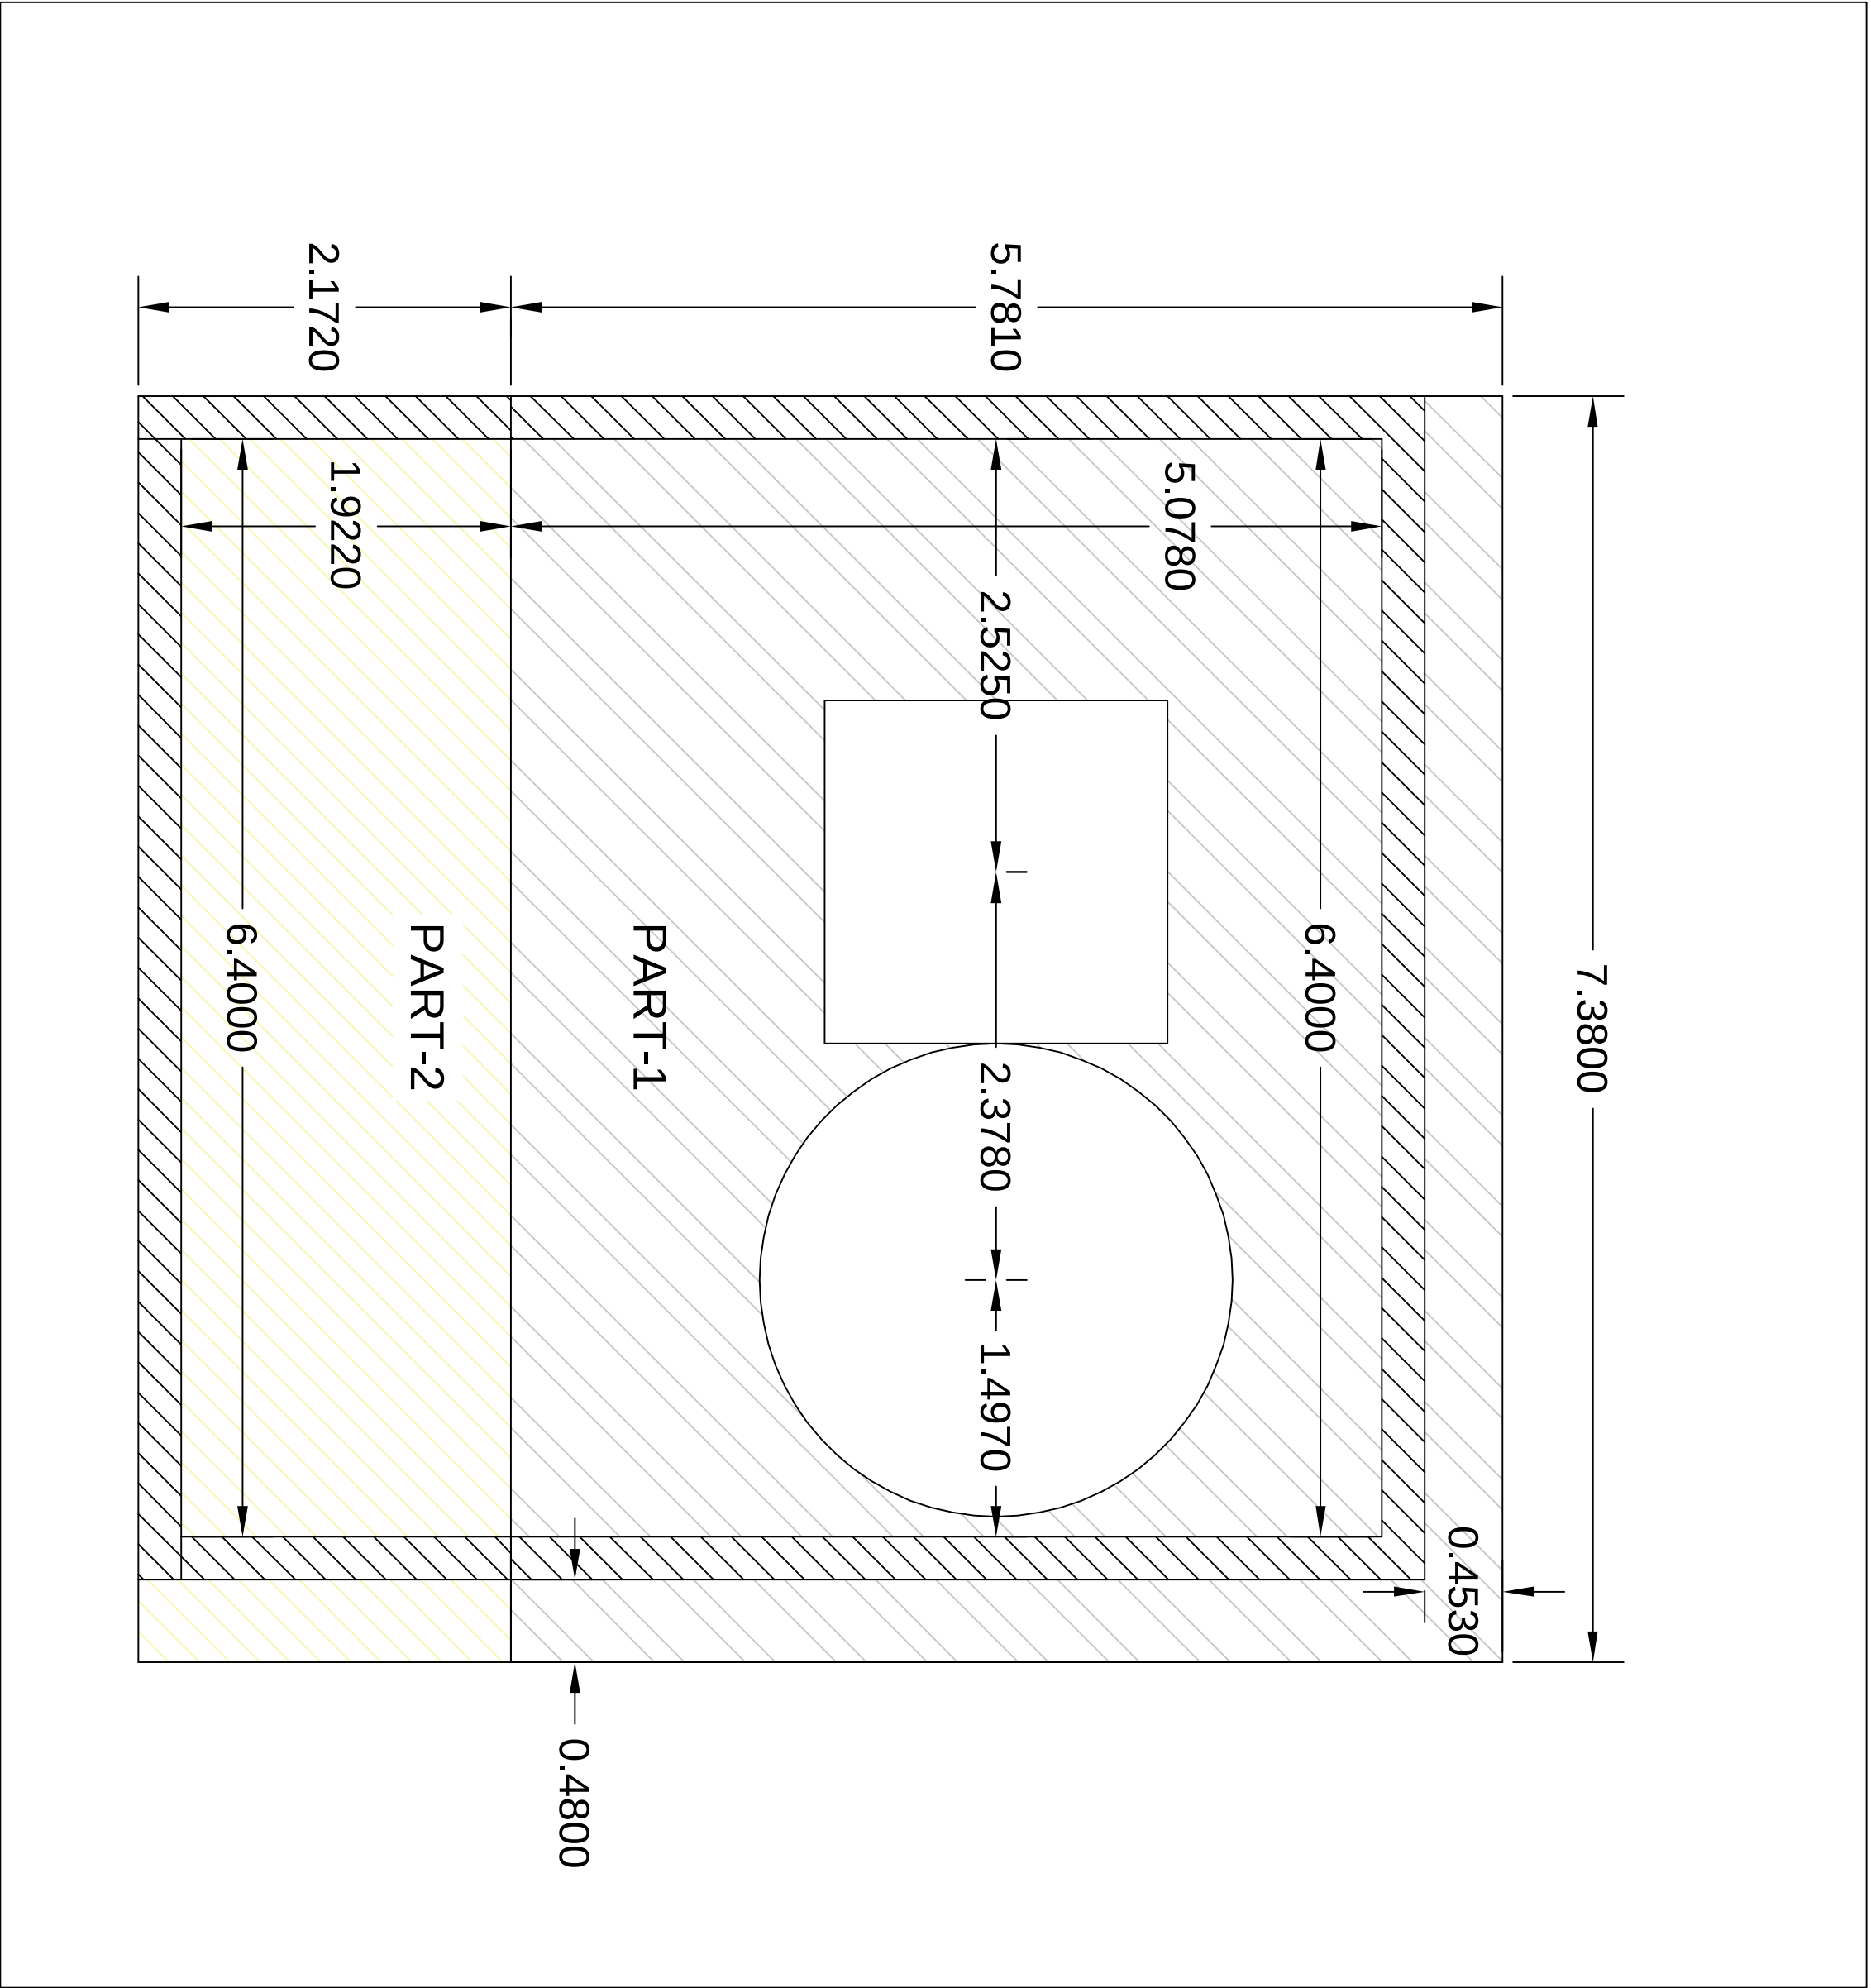


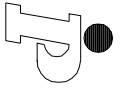





CLIENT:
PROQUEST

PROJECT:
MACHINE FOUNDATION FOR SPIN TESTER – BHEL



 **INDRAPRASTA CONSULTANTS**
STRUCTURAL ENGINEERS ARCHITECTS INTERIOR DESIGNERS
810, 2ND FLOOR, FLAT – 302, ROAD NO. 2
CASTLE HILLS, MASAB TANK
HYDERABAD – 500057
PHONE NO. 23535442, 93470-25598
E-mail : shekar1@satyam.net.in

DRAWING TITLE:
MACHINE FOUNDATION & WALL DETAILS



DRAWN BY		O.B.A
CHECKED BY		K.N.C
APPROVED BY		K.N.C
DATE		29-6-2018
DRG NO		REV. NO.

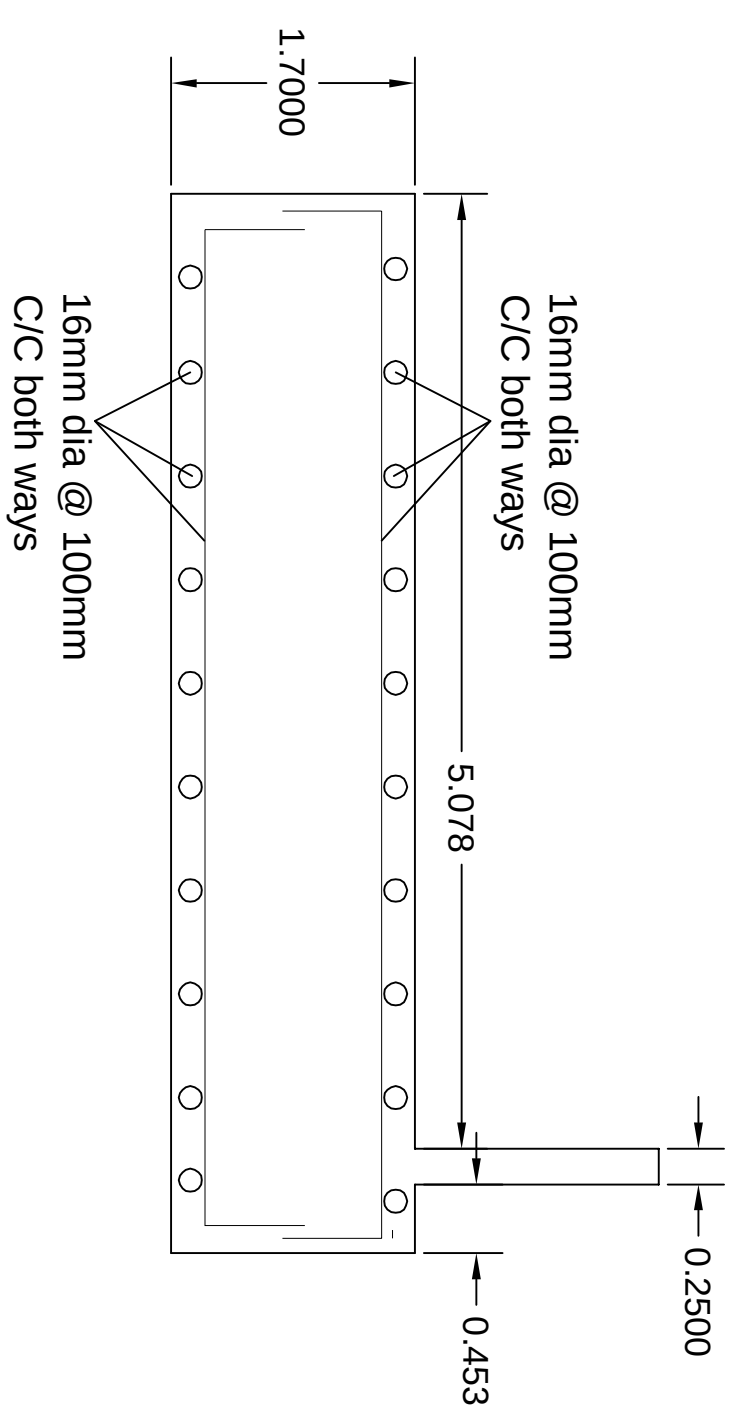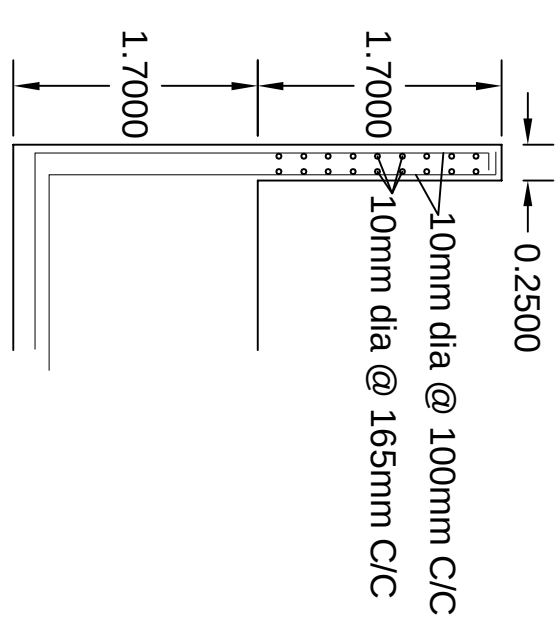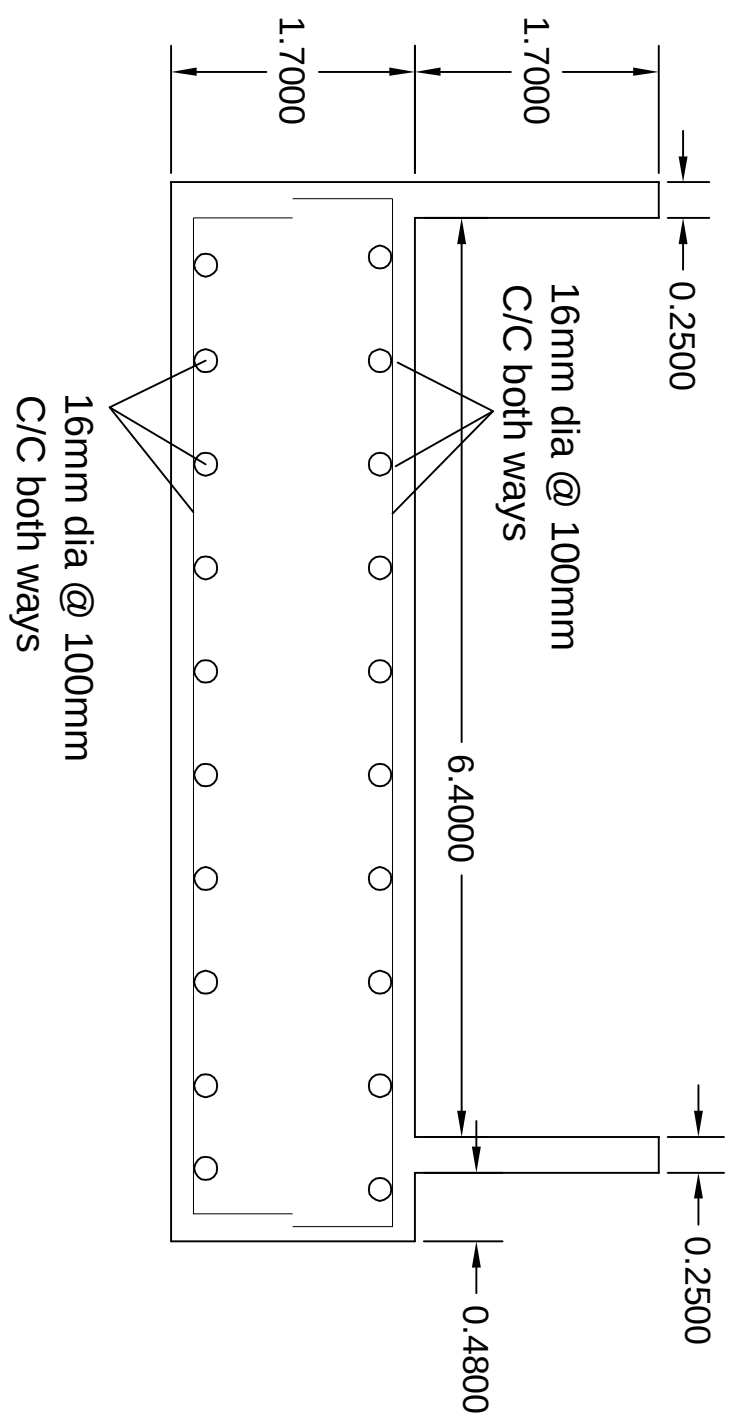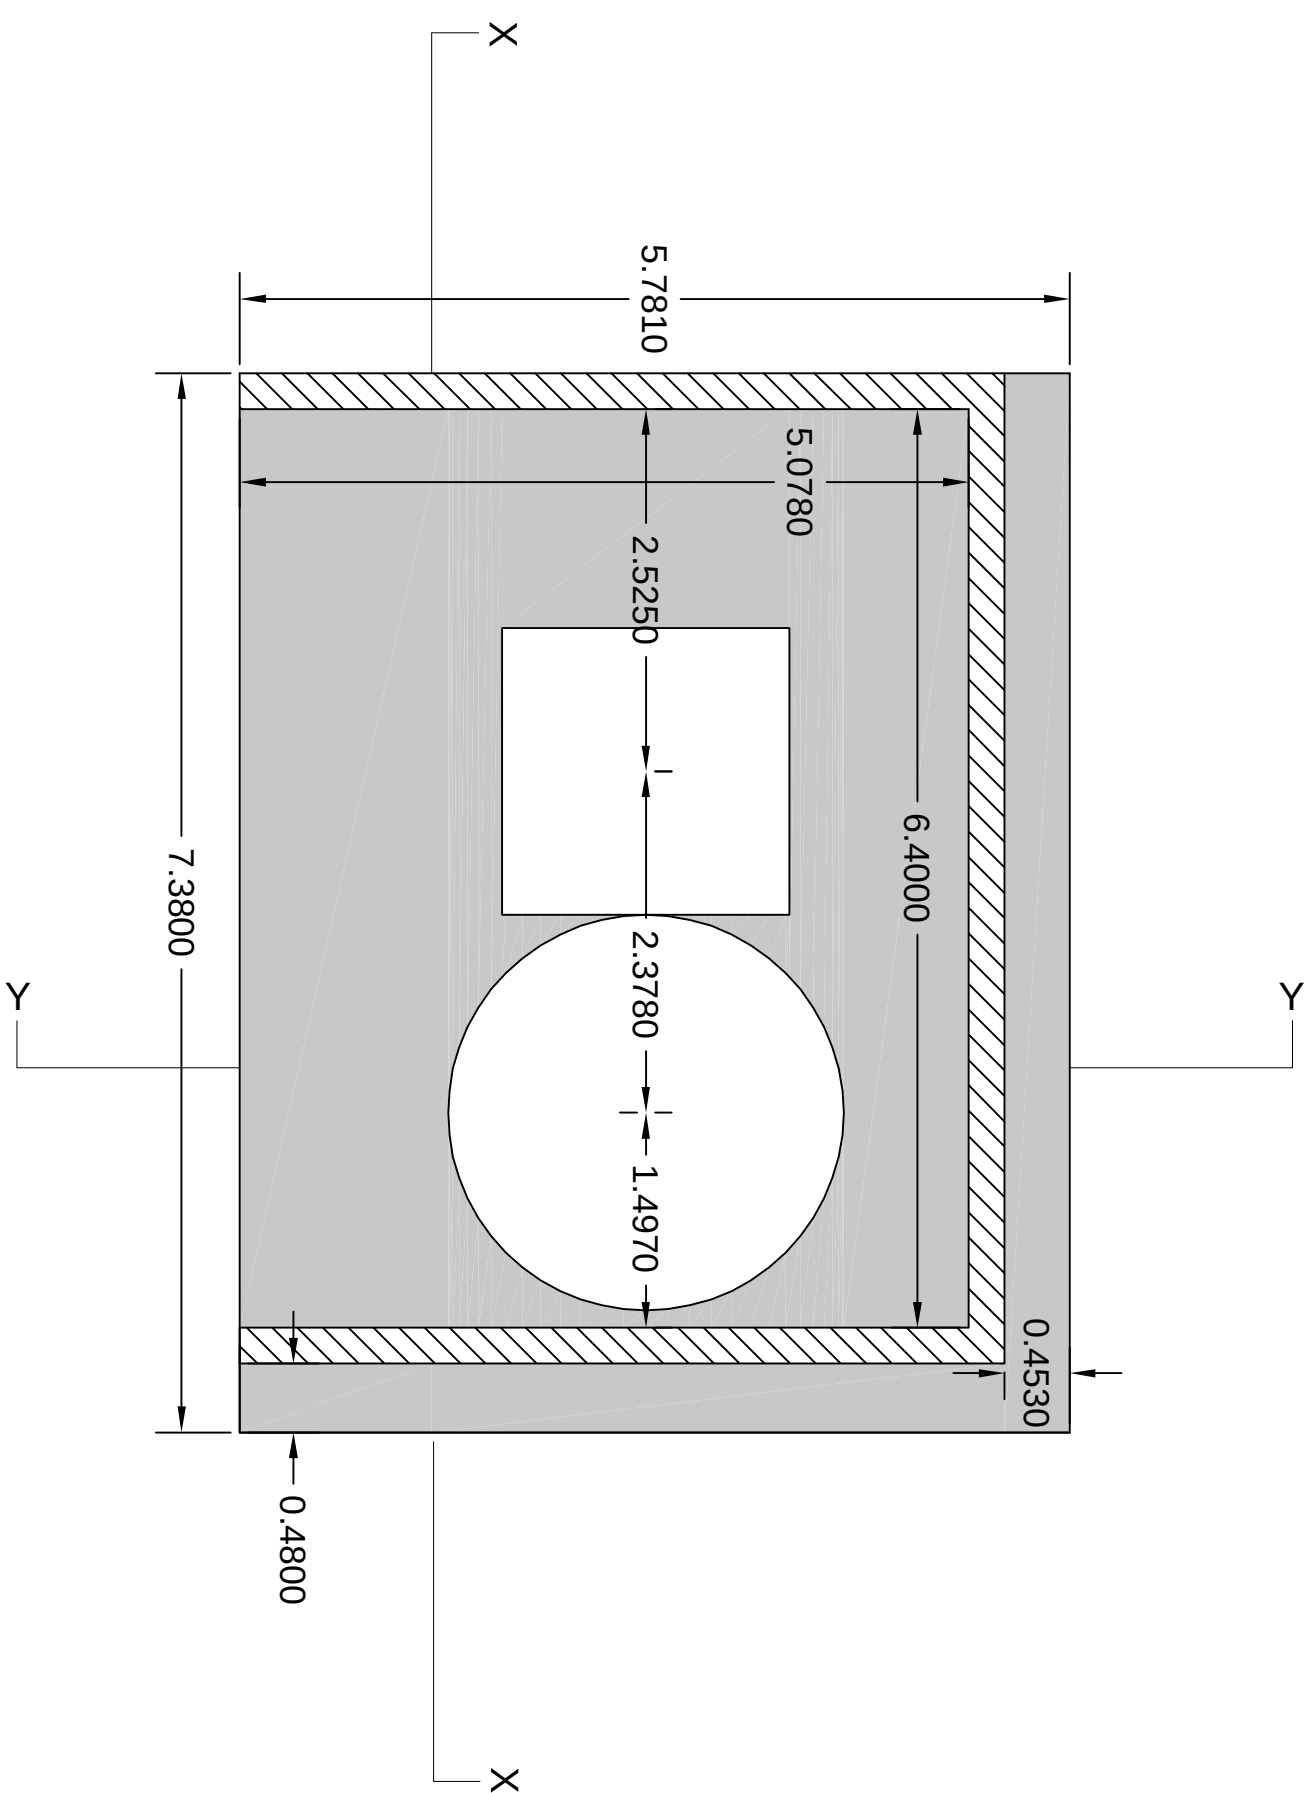

CLIENT: PROJECT		PROJECT: MACHINE FOUNDATION FOR SPIN TESTER – BHFL	
 INDRAPRASTA CONSULTANTS STRUCTURAL ENGINEERS ARCHITECTS INTERIOR DESIGNERS 810, 2ND FLOOR, FLAT – 302, ROAD NO. 2 CASTLE HILLS, MASAB TANK HYDERABAD – 500057 PHONE NO. 23535442, 93470-25598 E-mail : shaker1@solvem.net.in			
DRAWING TITLE: MACHINE FOUNDATION & WALL DETAILS Part-1			
DRAWN BY		O.B.A	
CHECKED BY		K.N.C	
APPROVED BY		K.N.C	
DATE		29-6-2018	
DRG. NO.		REV. NO.	

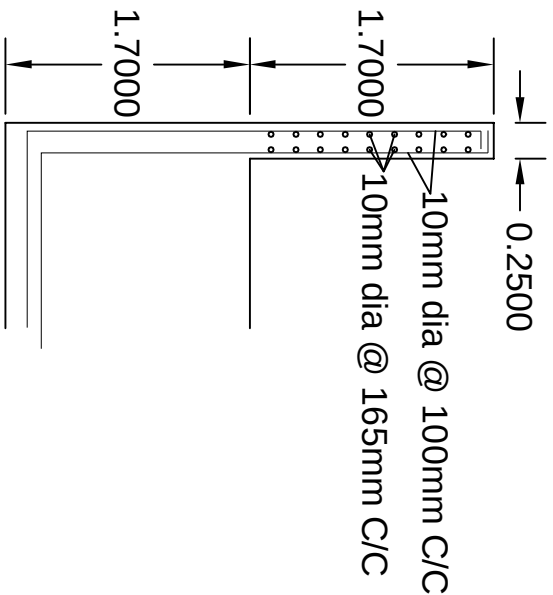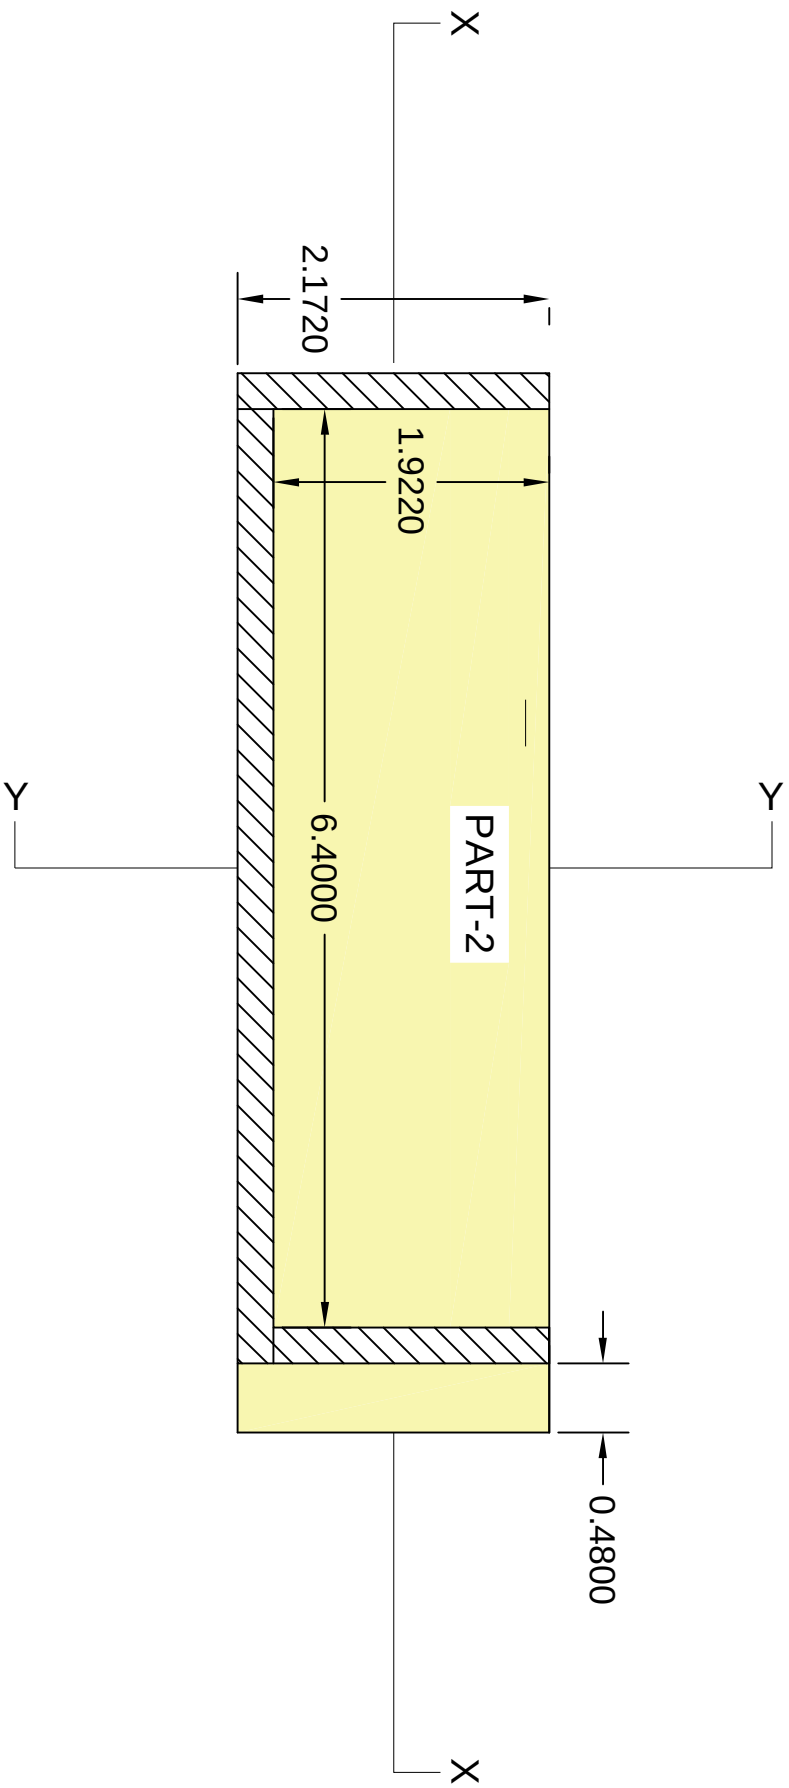

TYPICAL WALL DETAILS

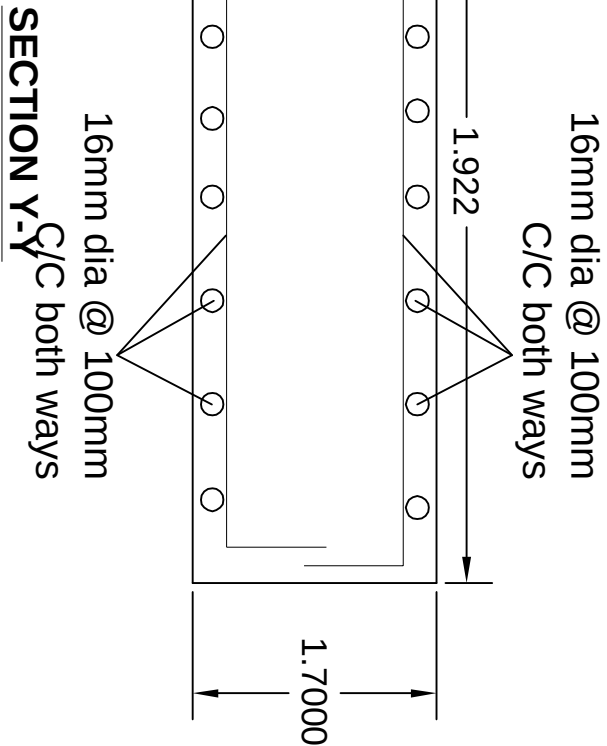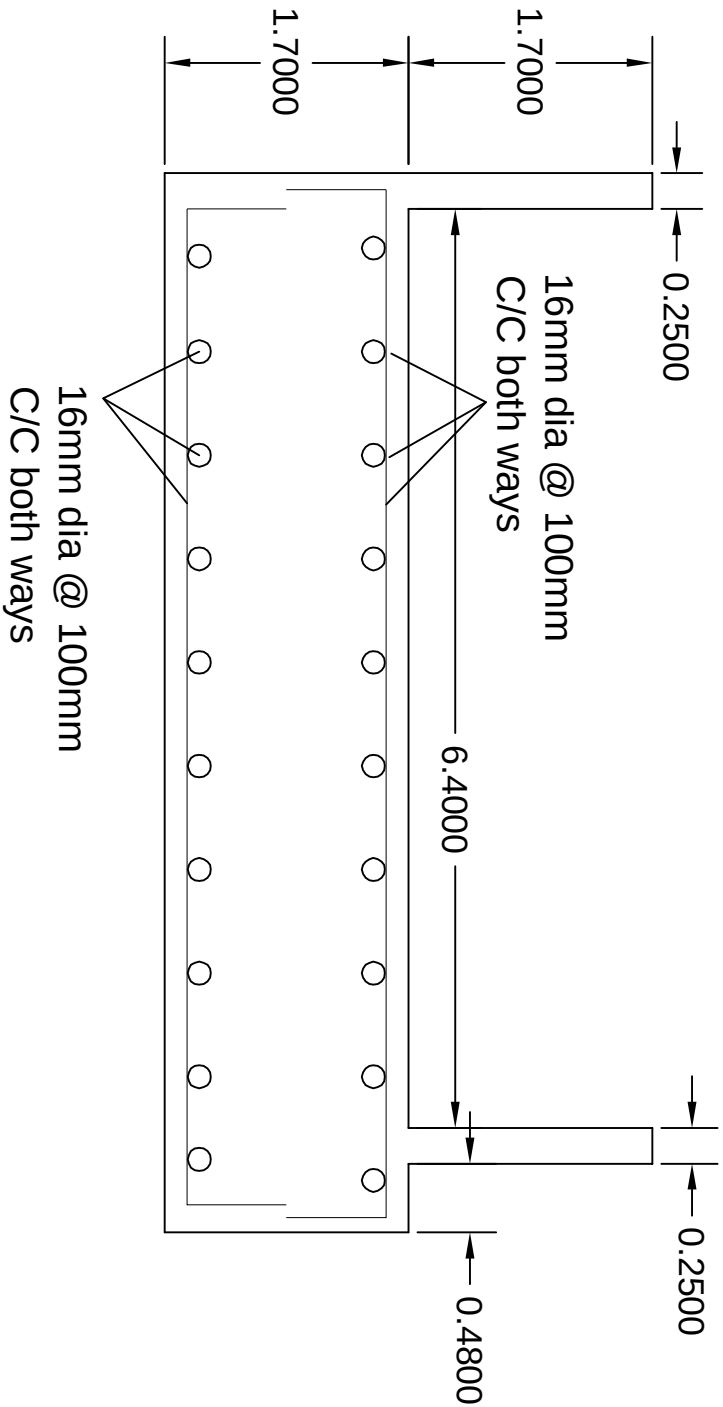

SECTION X-X

SECTION Y-Y

DRAWING TITLE:
MACHINE FOUNDATION & WALL DETAILS
Part-2

DRAWN BY	O.B.A	
CHECKED BY	K.N.C	
APPROVED BY		
DATE	29-6-2018	
DRG NO	REV. NO.	

CLIENT:
PROQUEST

PROJECT:

MACHINE FOUNDATION FOR SPIN TESTER – BHEL

IP INDRAPRASTA CONSULTANTS
STRUCTURAL ENGINEERS ARCHITECTS INTERIOR DESIGNERS
810, 2ND FLOOR, FLAT – 302, ROAD NO. 2
CASTLE HILLS, MASAB TANK
HYDERABAD – 500057
PHONE NO. 23535442, 93470-25598
E-mail : shekar1@sathyam.net.in