
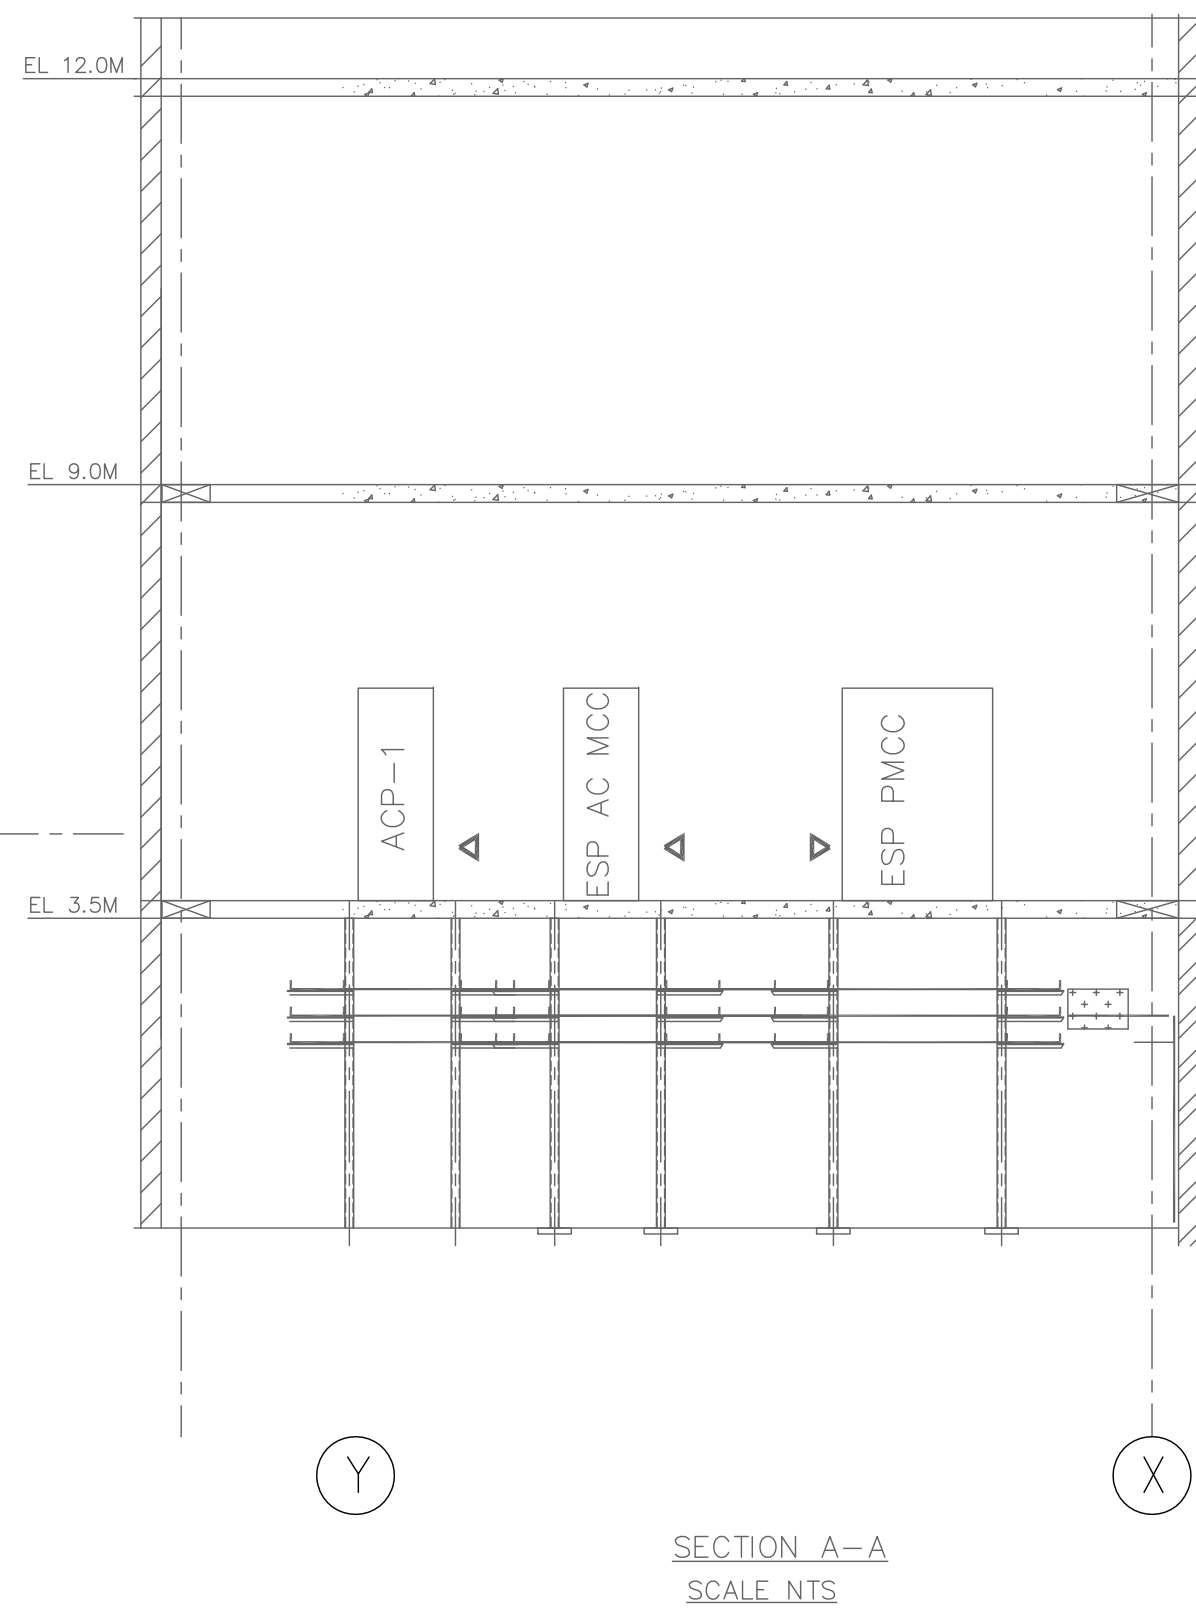
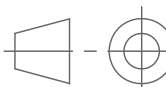
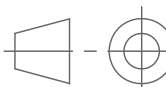


CUSTOMER'S DRAWING NO.

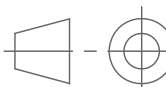

FOR TENDER ONLY

CUSTOMER										TSGENCO, HYDERABAD	
JOB No. K27										4 X 270MW TSGENCO BHADRADRI TPS	
STATUS PROPOSAL	
DISTRIBUTION	
<table><tr><td>TO</td><td></td><td></td><td></td><td></td><td></td><td></td><td></td><td></td><td></td></tr><tr><td>No.OFF</td><td></td><td></td><td></td><td></td><td></td><td></td><td></td><td></td><td></td></tr><tr><td>REV</td><td>DATE</td><td>ALTD</td><td>CHD</td><td>APPD</td><td></td><td></td><td></td><td></td><td></td></tr></table>										TO										No.OFF										REV	DATE	ALTD	CHD	APPD						 BHARAT HEAVY ELECTRICALS LTD POWER SECTOR PROJECT ENGINEERING MANAGEMENT NOIDA					DEPT CODE E		<table><tr><td>DRN</td><td>NAME</td><td>SIGN</td><td>DATE</td></tr><tr><td>DESN</td><td>HK</td><td></td><td></td></tr><tr><td>CHD</td><td>MS/RG</td><td></td><td></td></tr><tr><td>APPD</td><td>MK</td><td></td><td></td></tr></table>		DRN	NAME	SIGN	DATE	DESN	HK			CHD	MS/RG			APPD	MK		
TO	
No.OFF	
REV	DATE	ALTD	CHD	APPD	
DRN	NAME	SIGN	DATE	
DESN	HK	
CHD	MS/RG	
APPD	MK	
<table><tr><td>9</td><td>14</td><td>12</td><td></td><td></td><td>15</td></tr></table>										9	14	12			15	TITLE ESP CONTROL ROOM BUILDING ELECTRICAL EQUIPMENT & CABLING LAYOUT	
										9	14	12			15	
										<table><tr><td>MPL</td><td>C</td><td>MSE</td><td>I</td><td>MAX</td><td>E</td><td>DEPT.</td><td>SCALE 1:150</td></tr><tr><td></td><td></td><td></td><td></td><td></td><td></td><td>SIGN</td><td rowspan="2"></td></tr><tr><td></td><td></td><td></td><td></td><td></td><td></td><td>DATE</td></tr></table>							MPL	C	MSE	I	MAX	E	DEPT.	SCALE 1:150							SIGN								DATE	DRAWING No. PE-DG-411-100-E008																								
MPL	C	MSE	I	MAX	E	DEPT.	SCALE 1:150	
						SIGN	
						DATE	
										<table><tr><td>SHEET 1</td><td>OF 1</td><td>REV 00</td></tr></table>										SHEET 1	OF 1	REV 00	
SHEET 1	OF 1	REV 00	