

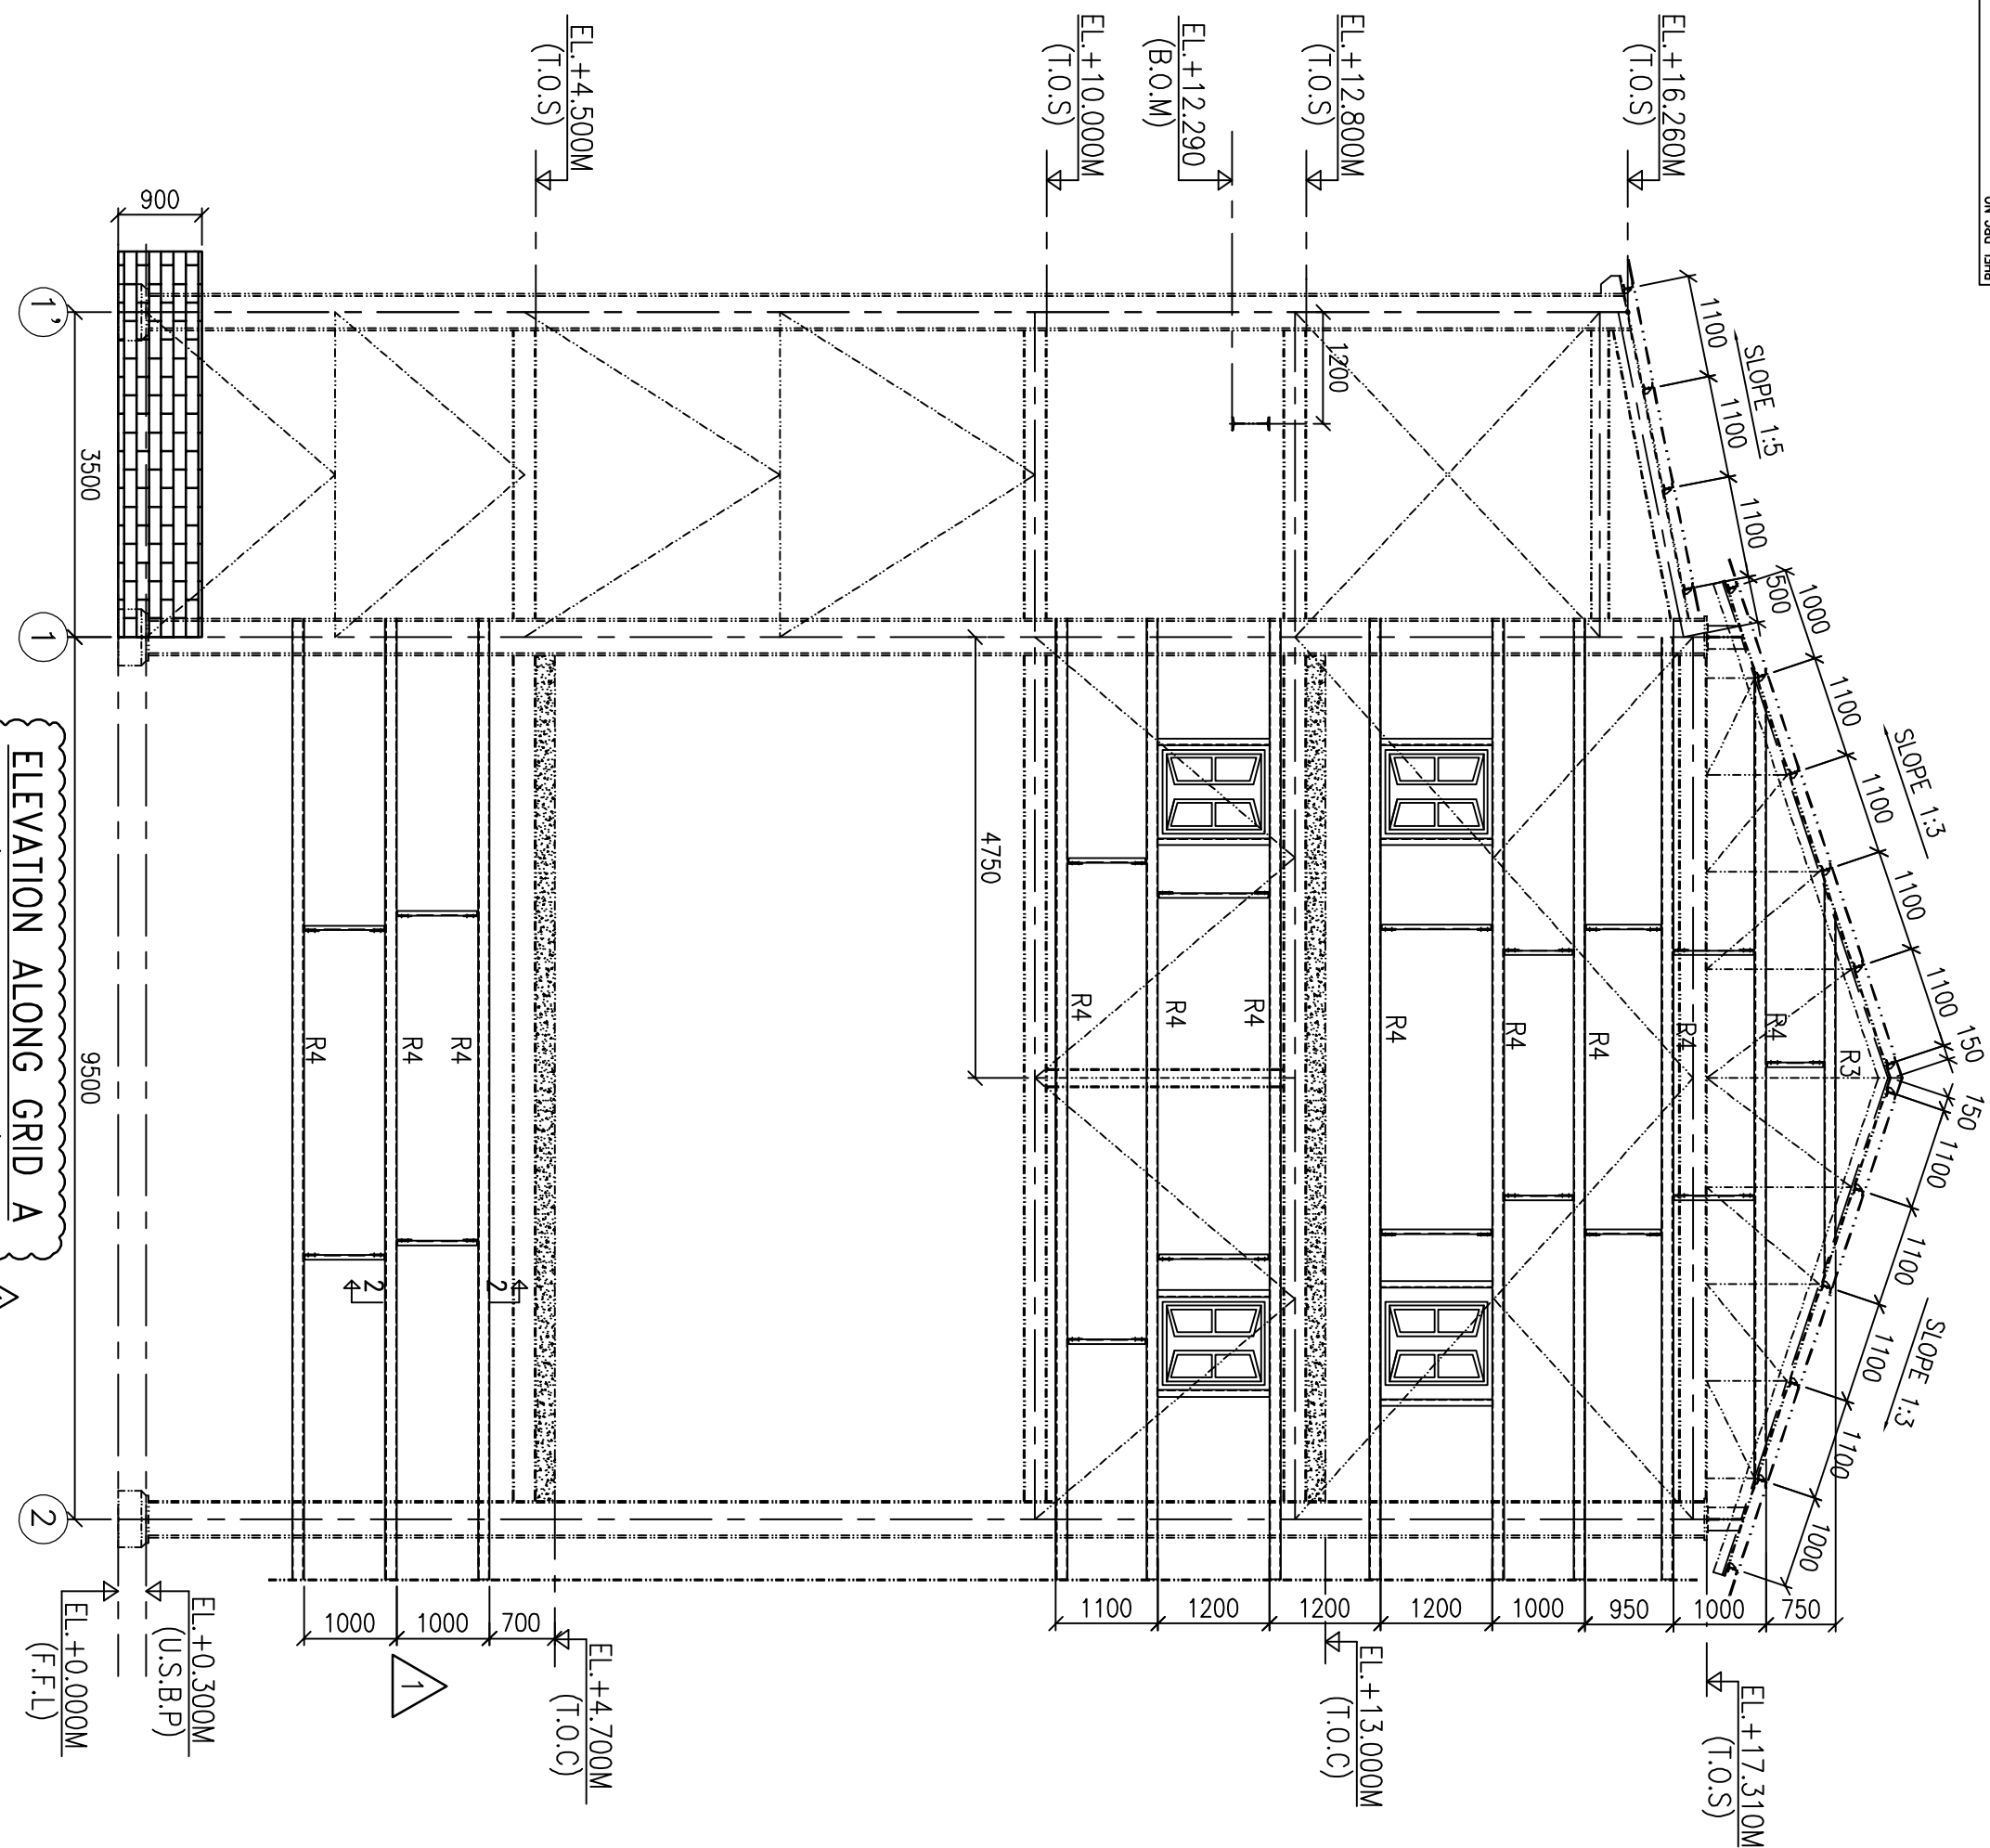
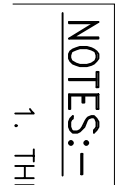


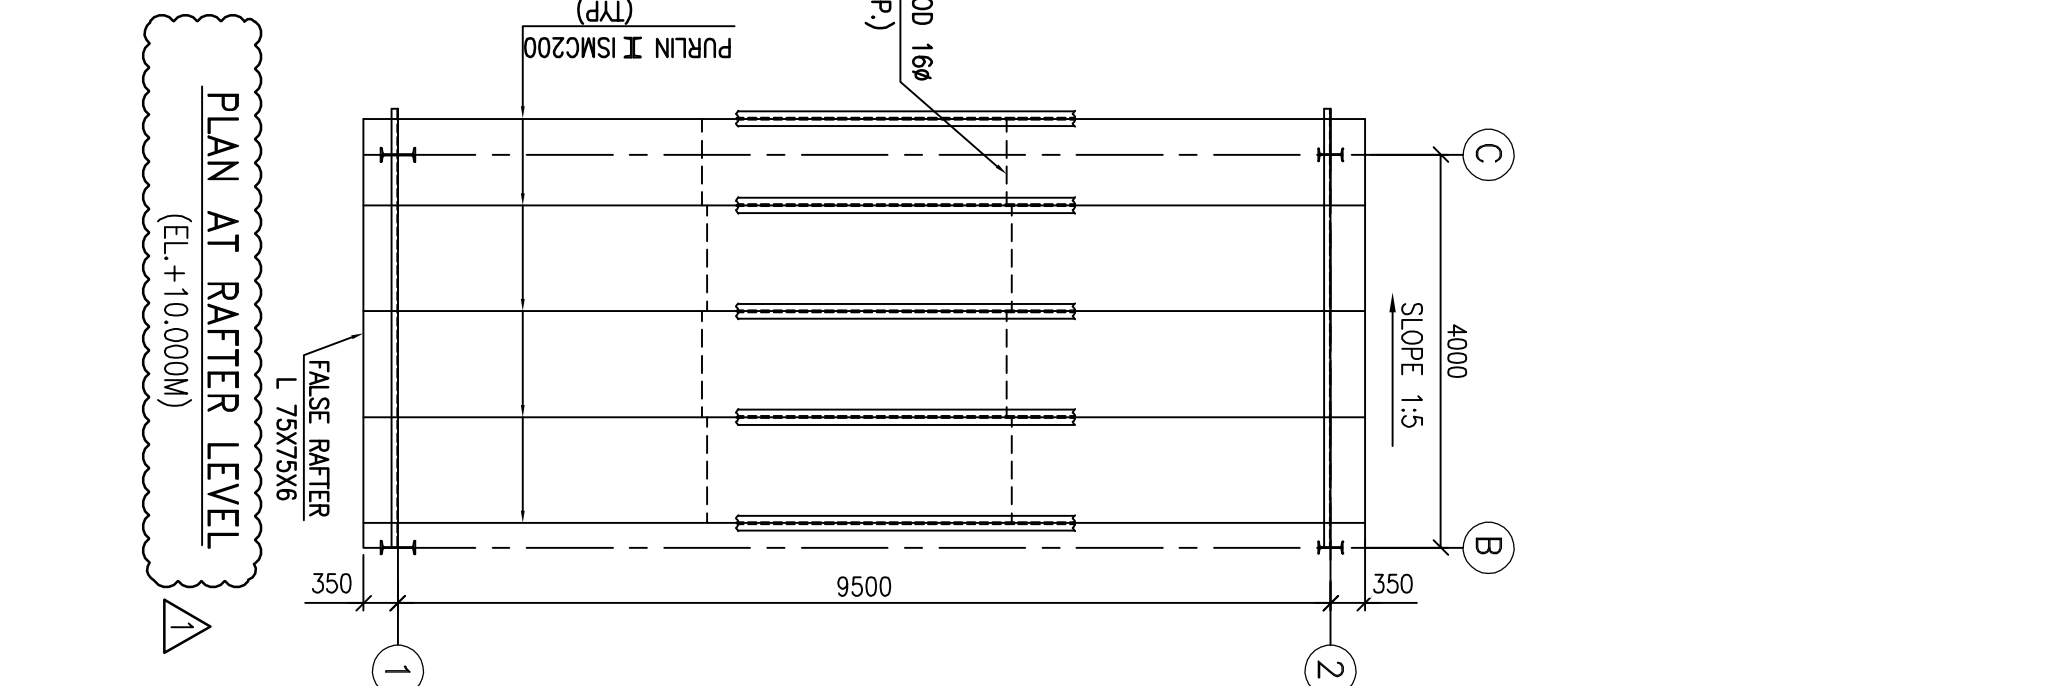

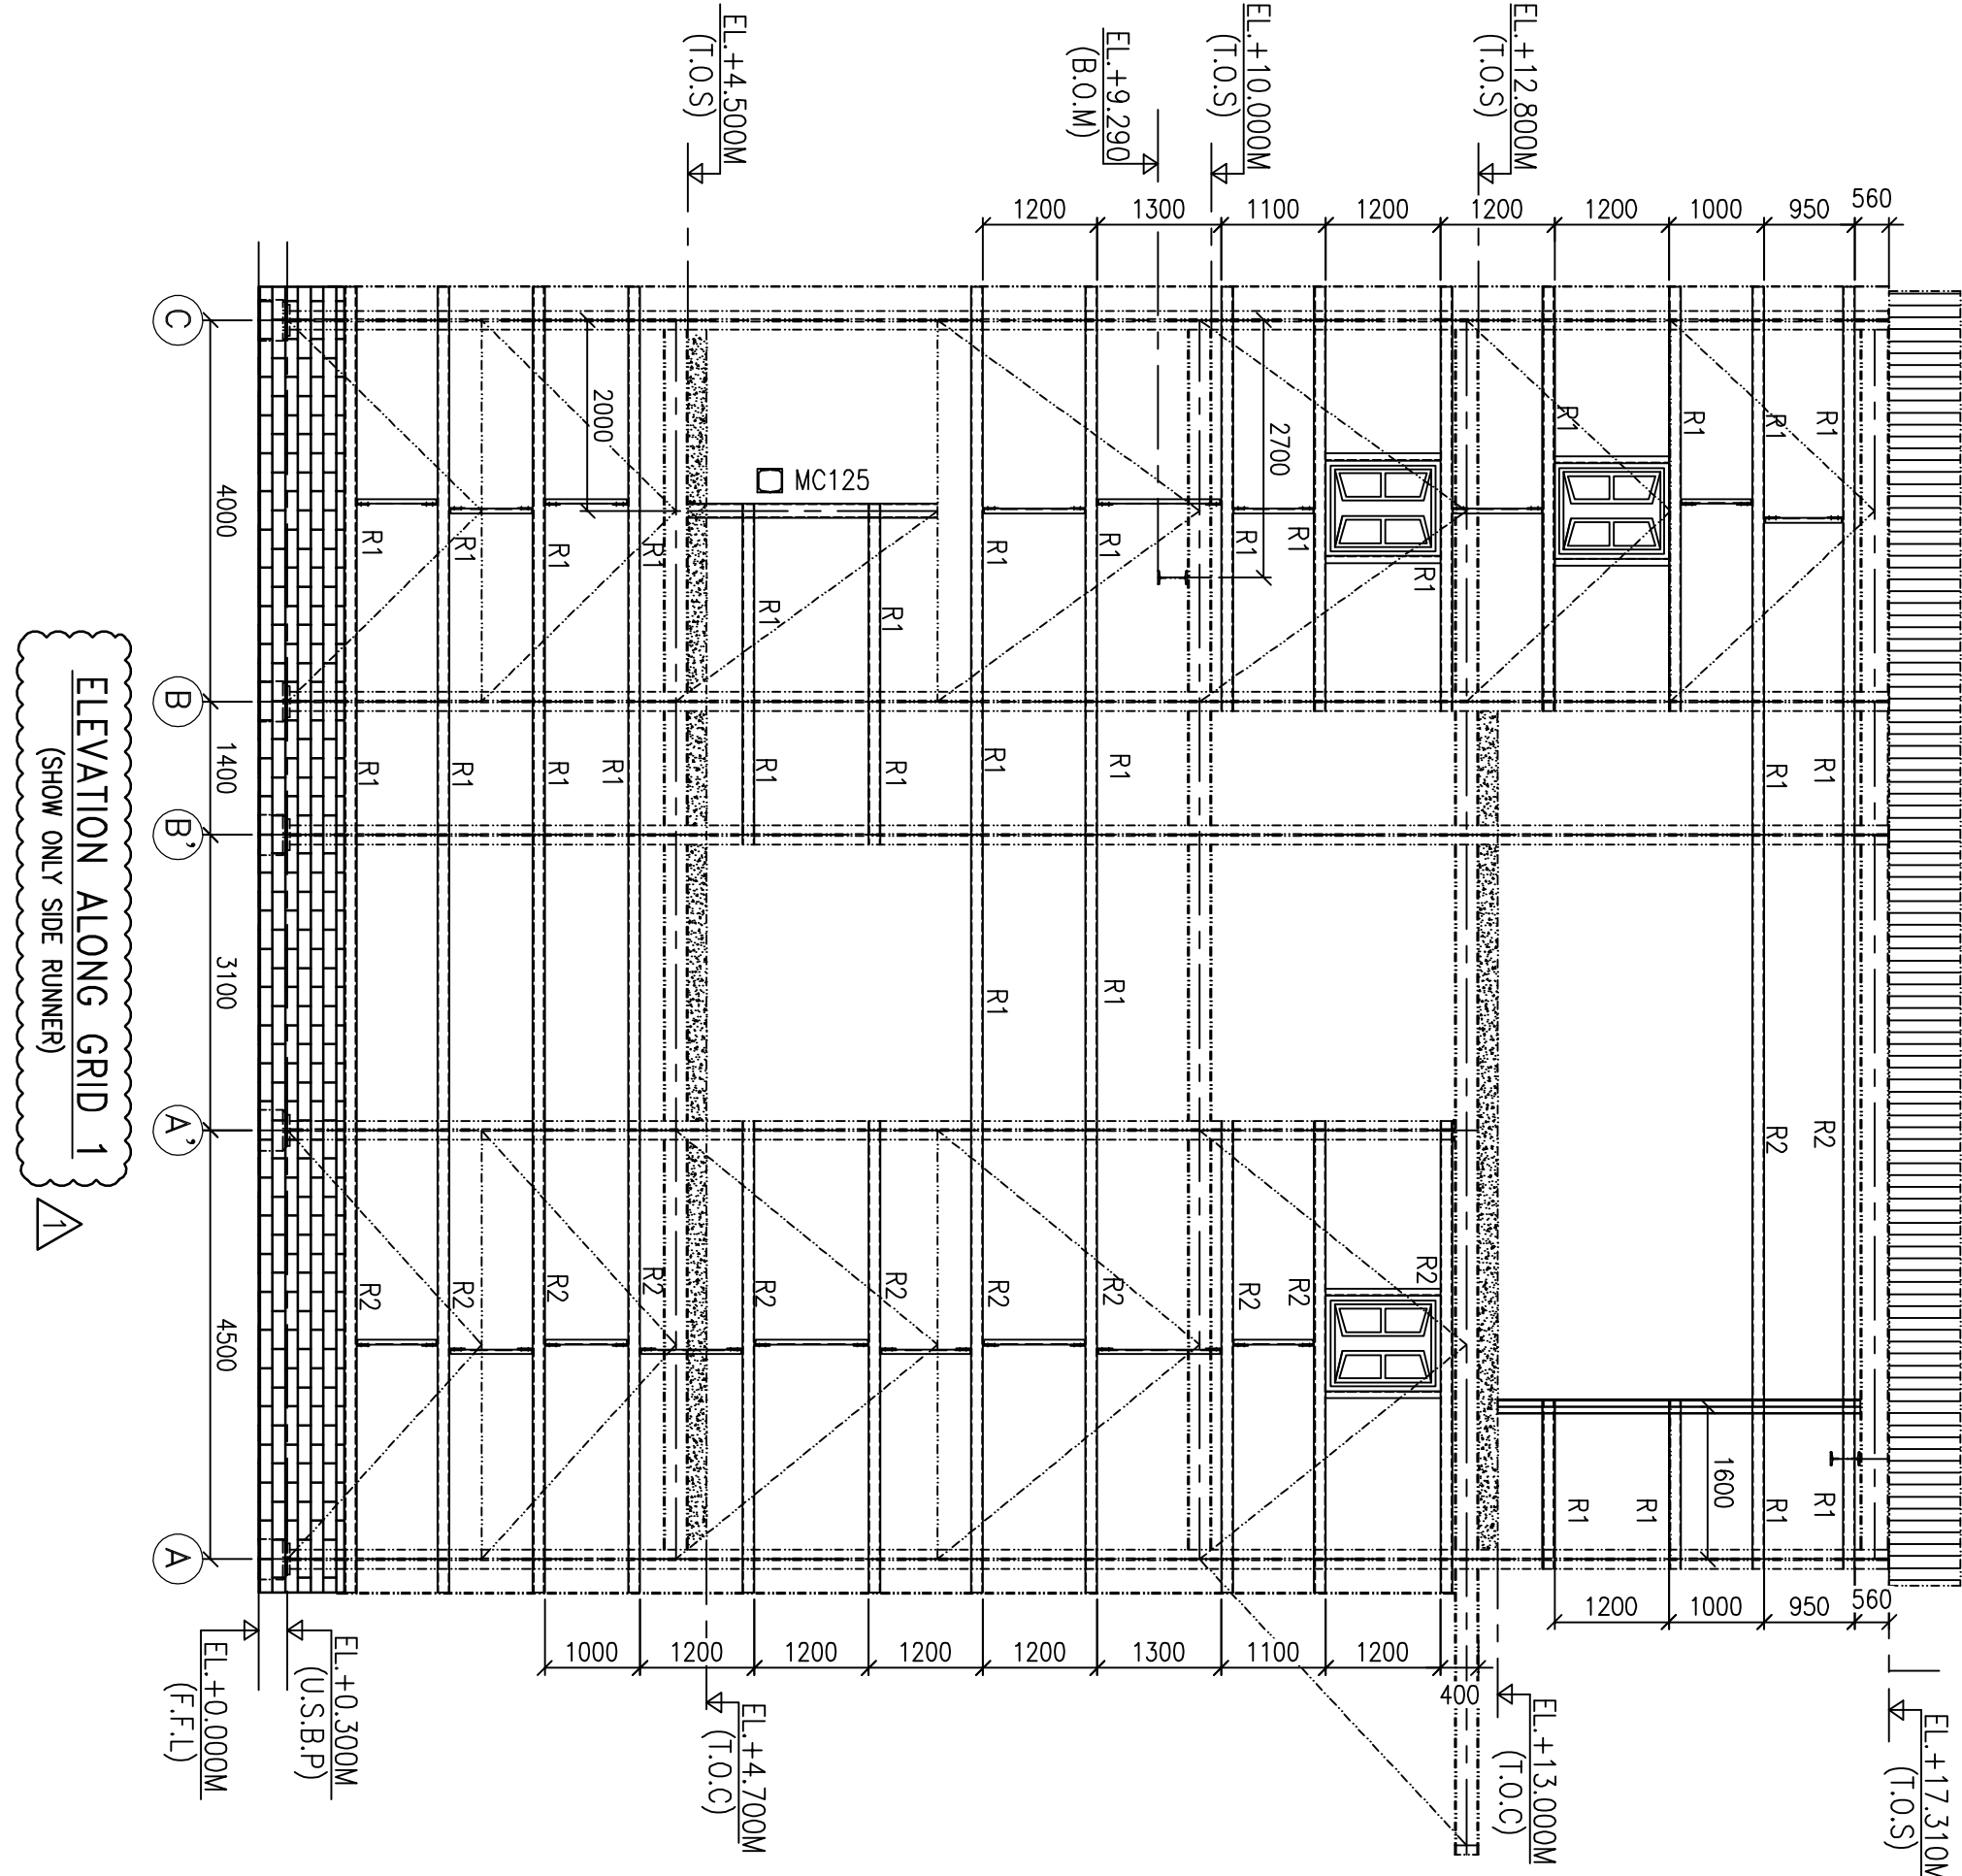

1. THIS DRAWING READ IN CONJUNCTION WITH DRAWING NO. Moitree-00-UEF-LC-177325-ISG (SH. 1)
2. GENERAL NOTES REFER DRAWING NO. Moitree-00-UEF-LC-177325-ISG (SH. 1)

REFERENCE:-

1. REF. MECH DRG : Maitree-00-KF-LH-175513-ISG-2 (SHEET-1 TO 2) R=2

06.07.19	CO-PAL	SUSHMIT	DKU	REVISED AS MKO	
DATE	ALTERED	CHECKED	APPROVED	NOTE	

PROJECT

2x660MW MAITREE SUPER THERMAL POWER PROJECT, RAMPAL, BANGLADESH

(EPC MAIN PLANT PACKAGE)

OWNER CONSULTANT:

FICHTNER
M/s FICHTNER GmbH
& Co KG,

Stuttgart, GH

BANGALORE		SHEET
		2 OF 2
DATE	NAME	
03.07.19	GOPAL	
DESIGN BY	SUSHMIT	
CHECKED BY	DKU	
APPROVED BY	-	
TITLE		
TRANSFER POINT (PP-16)		
STRUCTURAL GA DETAILS OF SIDE RUNNERS		

TRANSFER POINT (TP-16)

STRUCTURAL GA DETAILS OF SIDE RUNNERS