


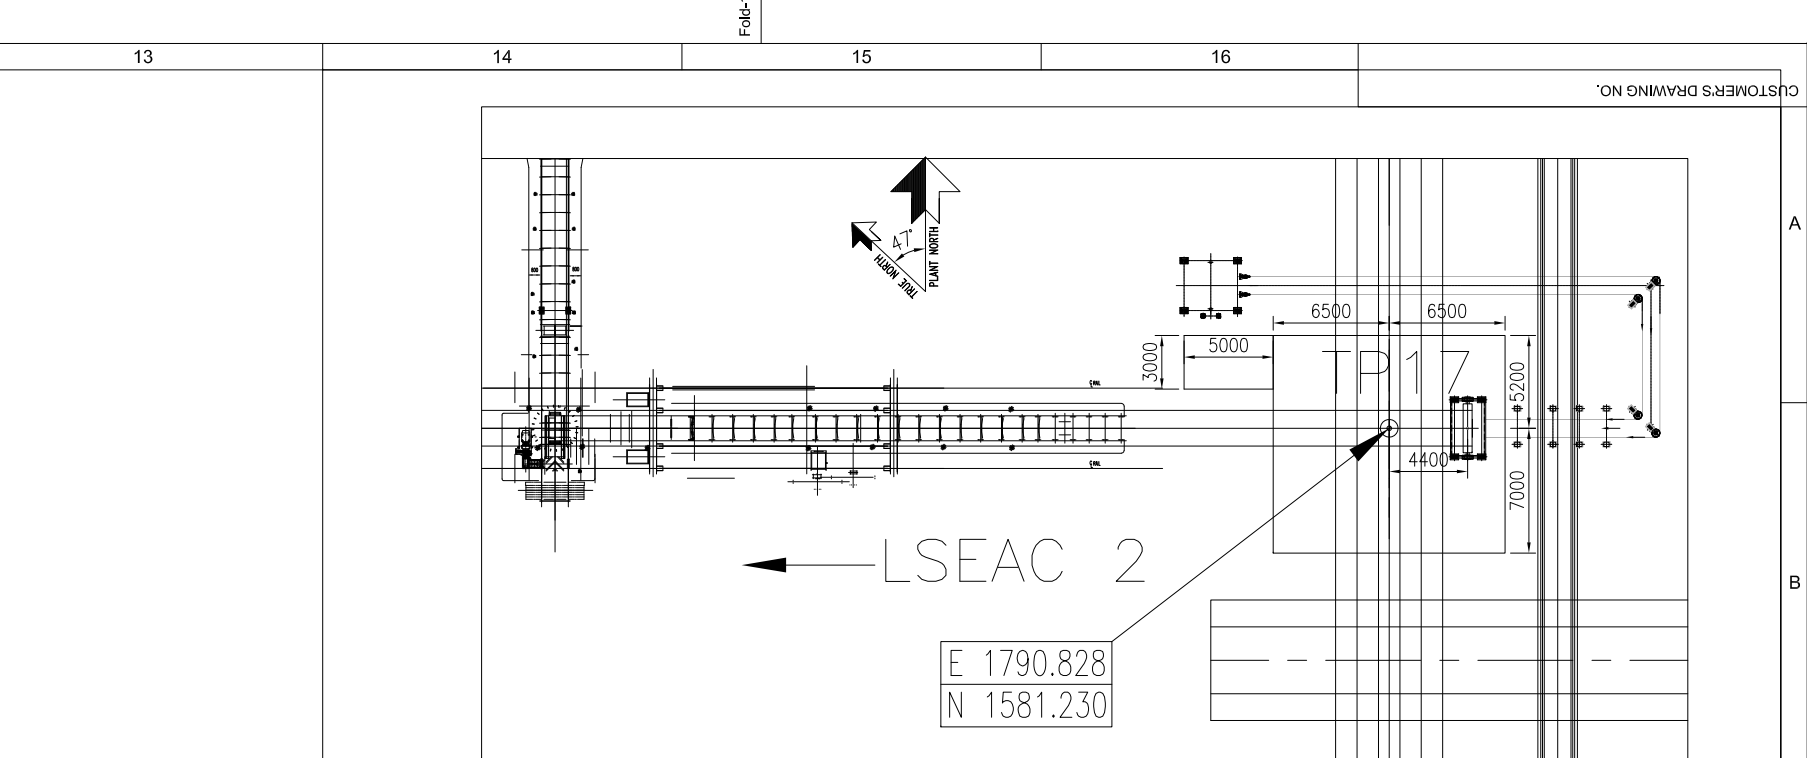
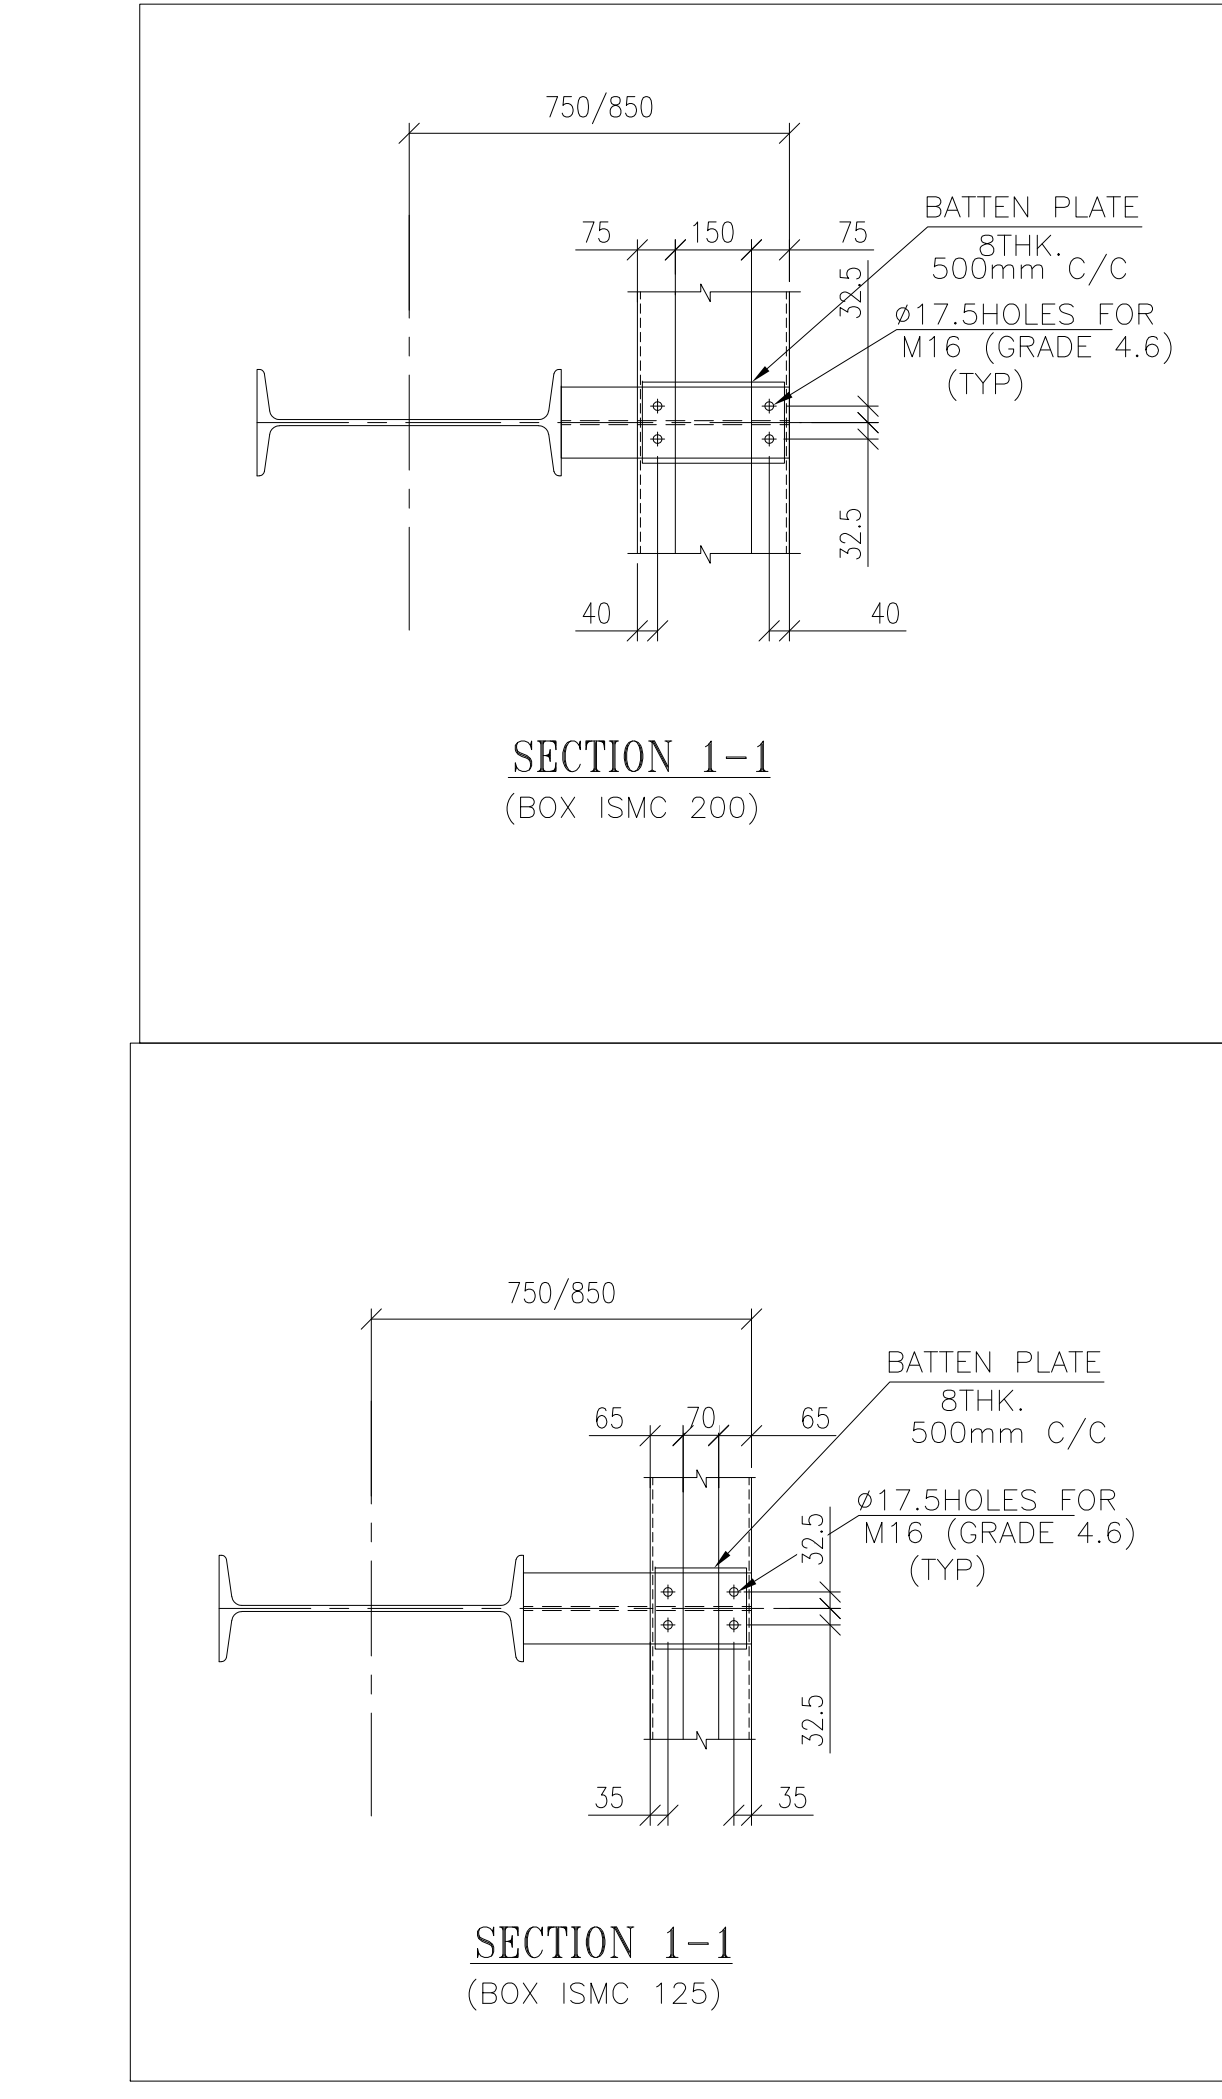
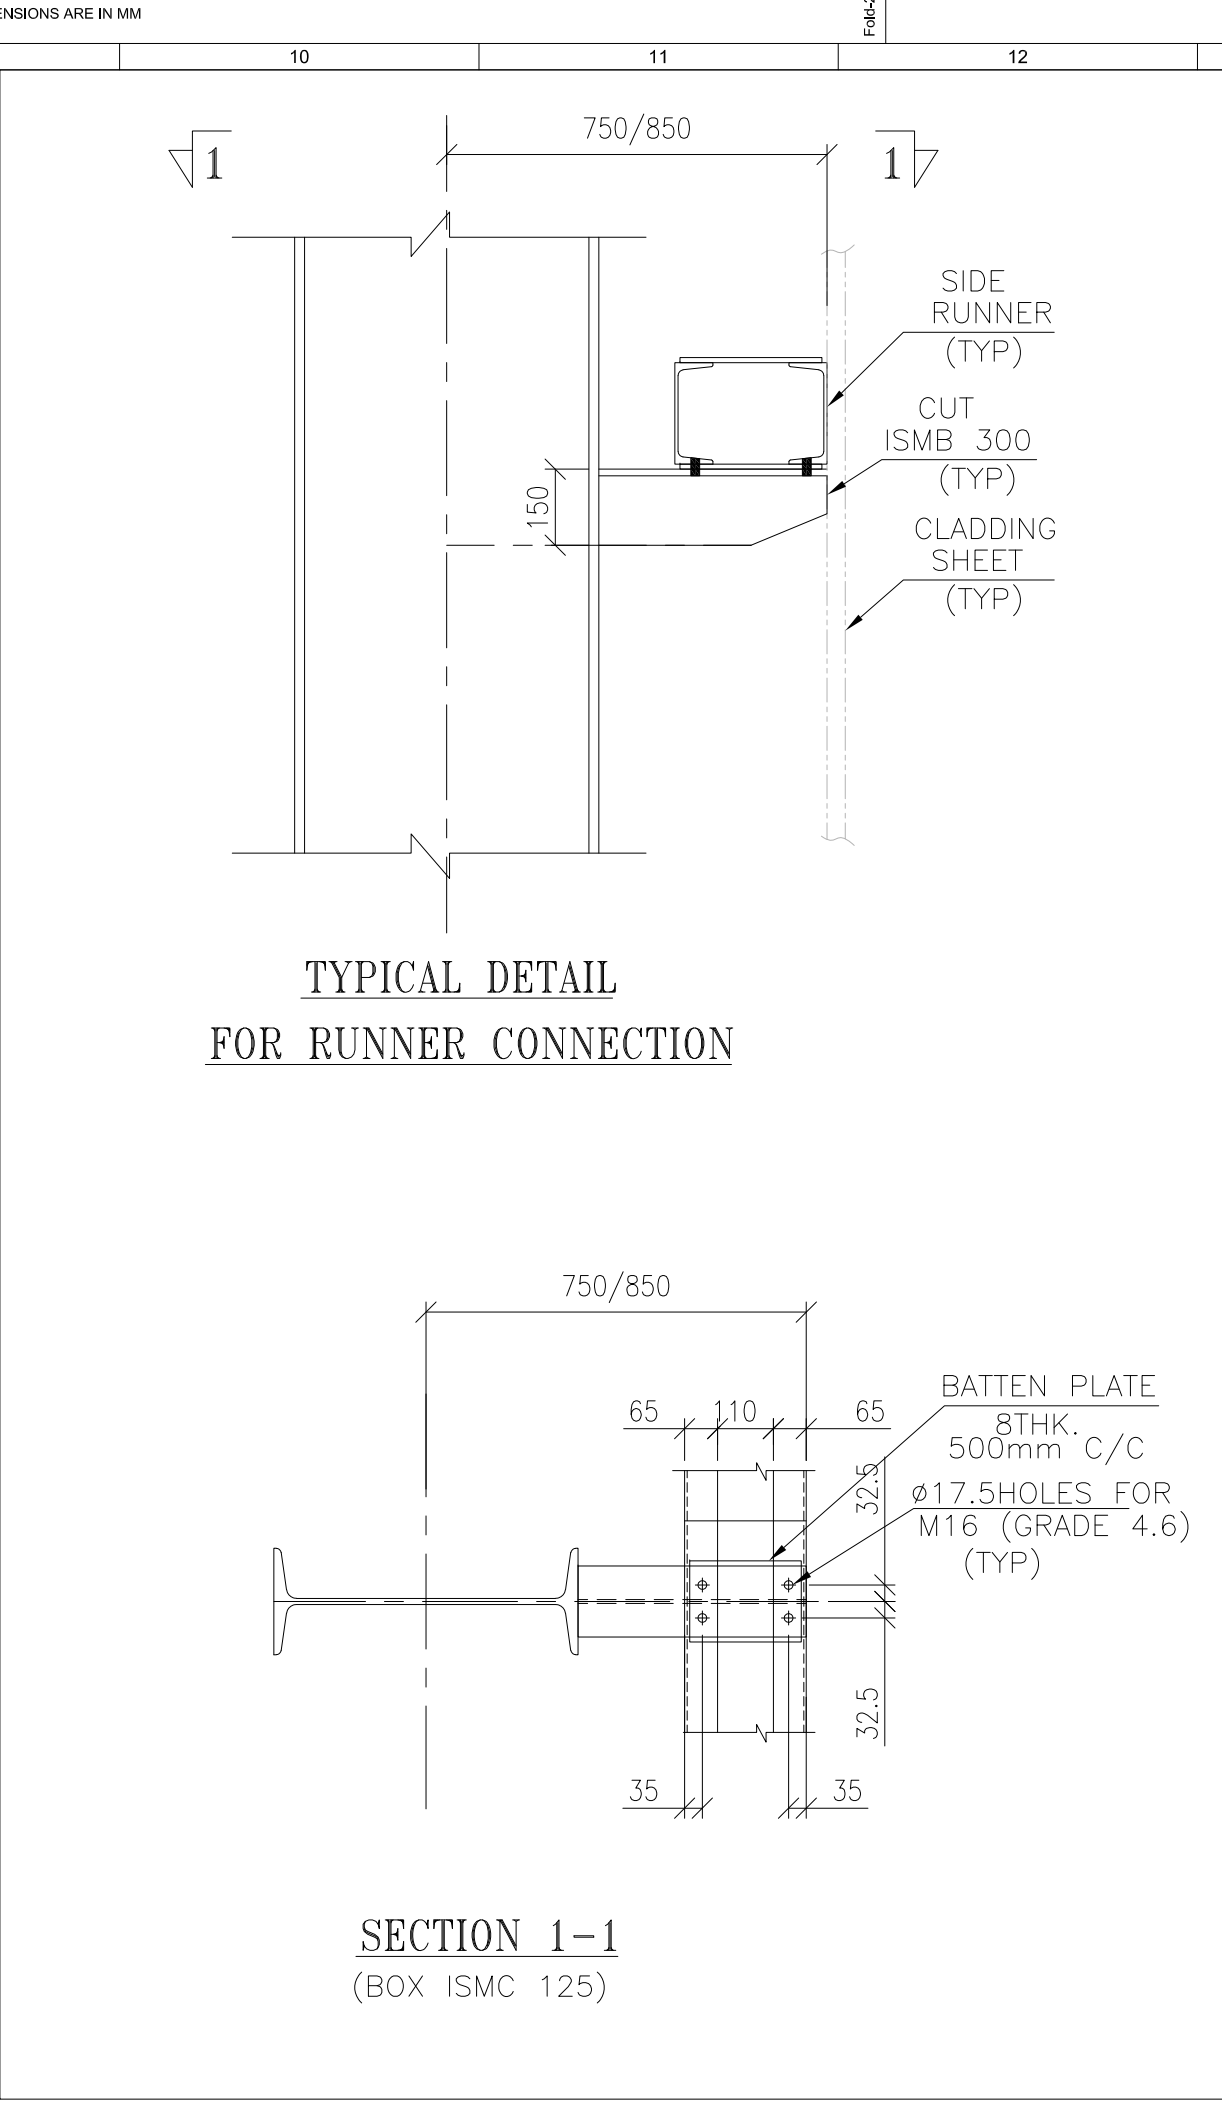
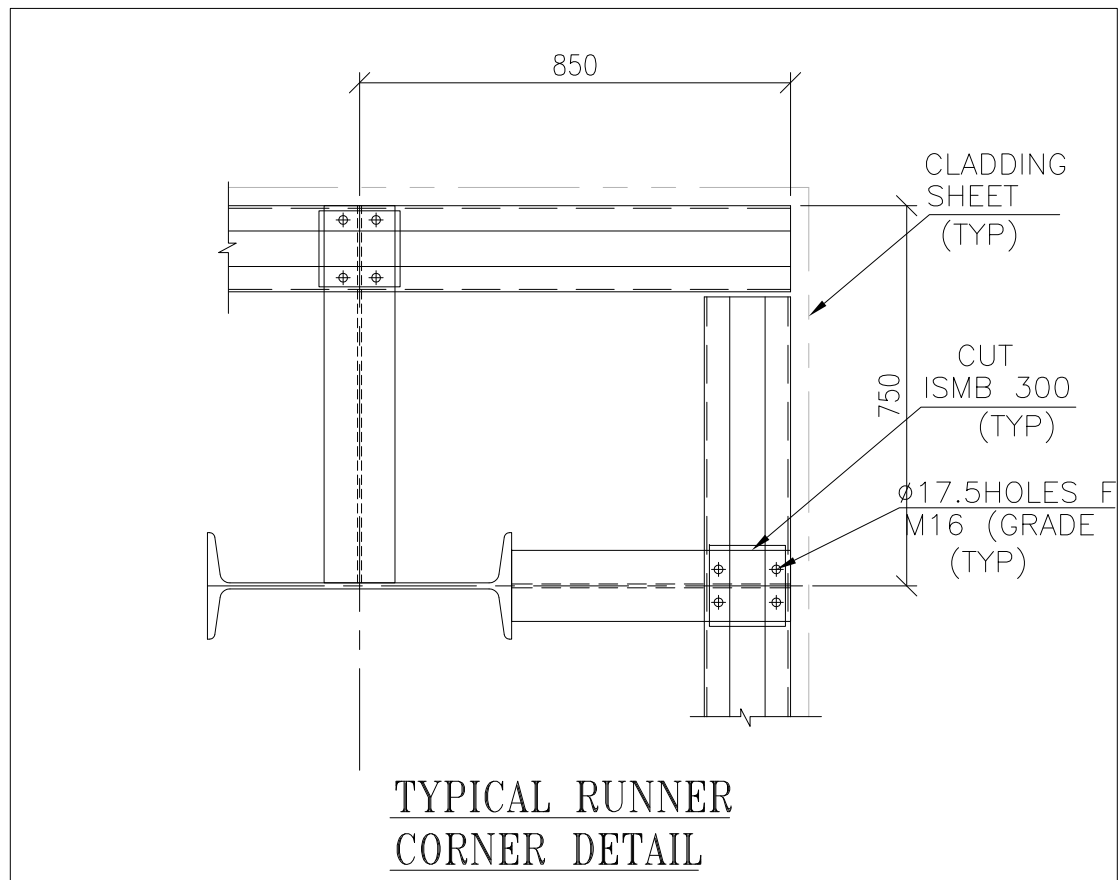
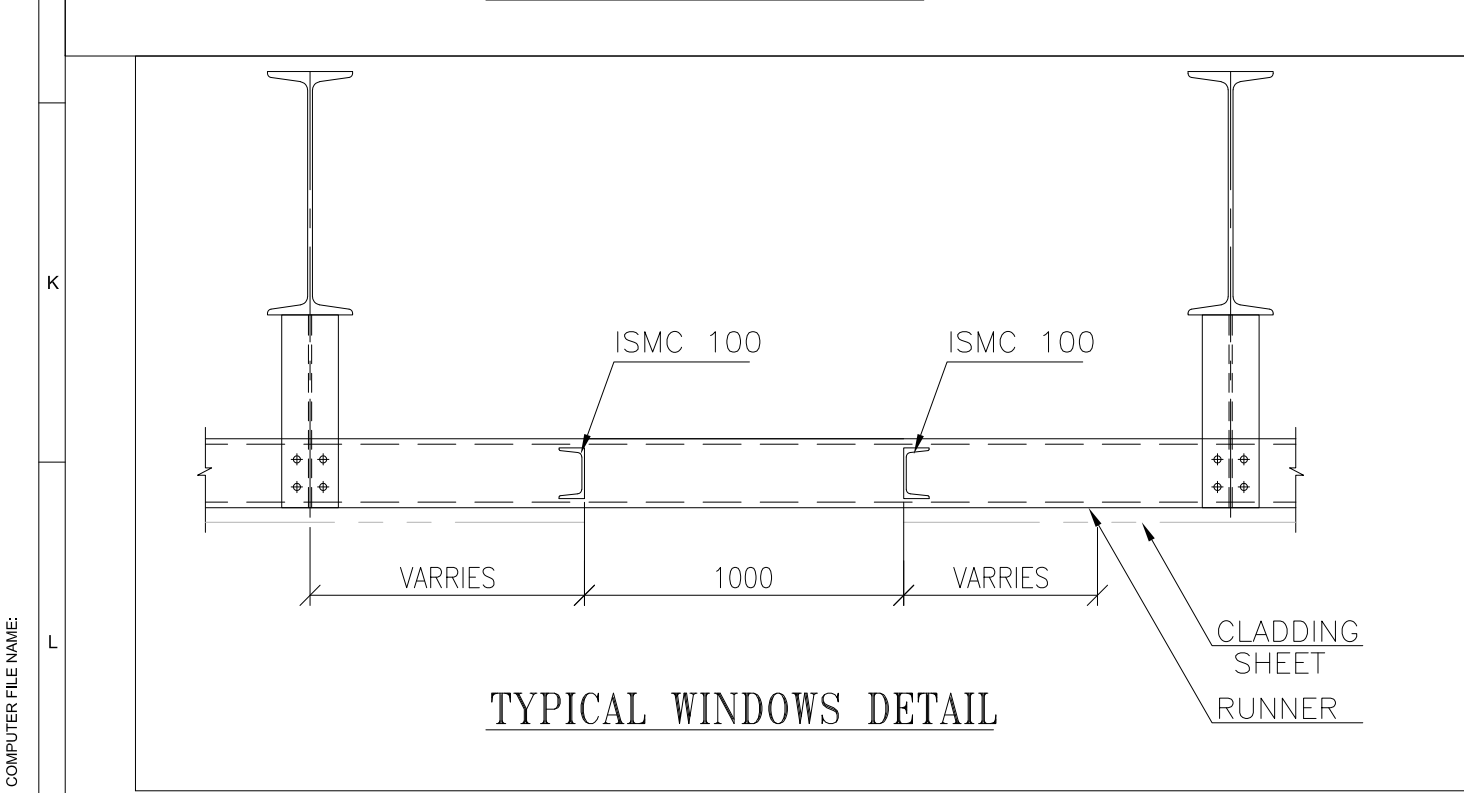
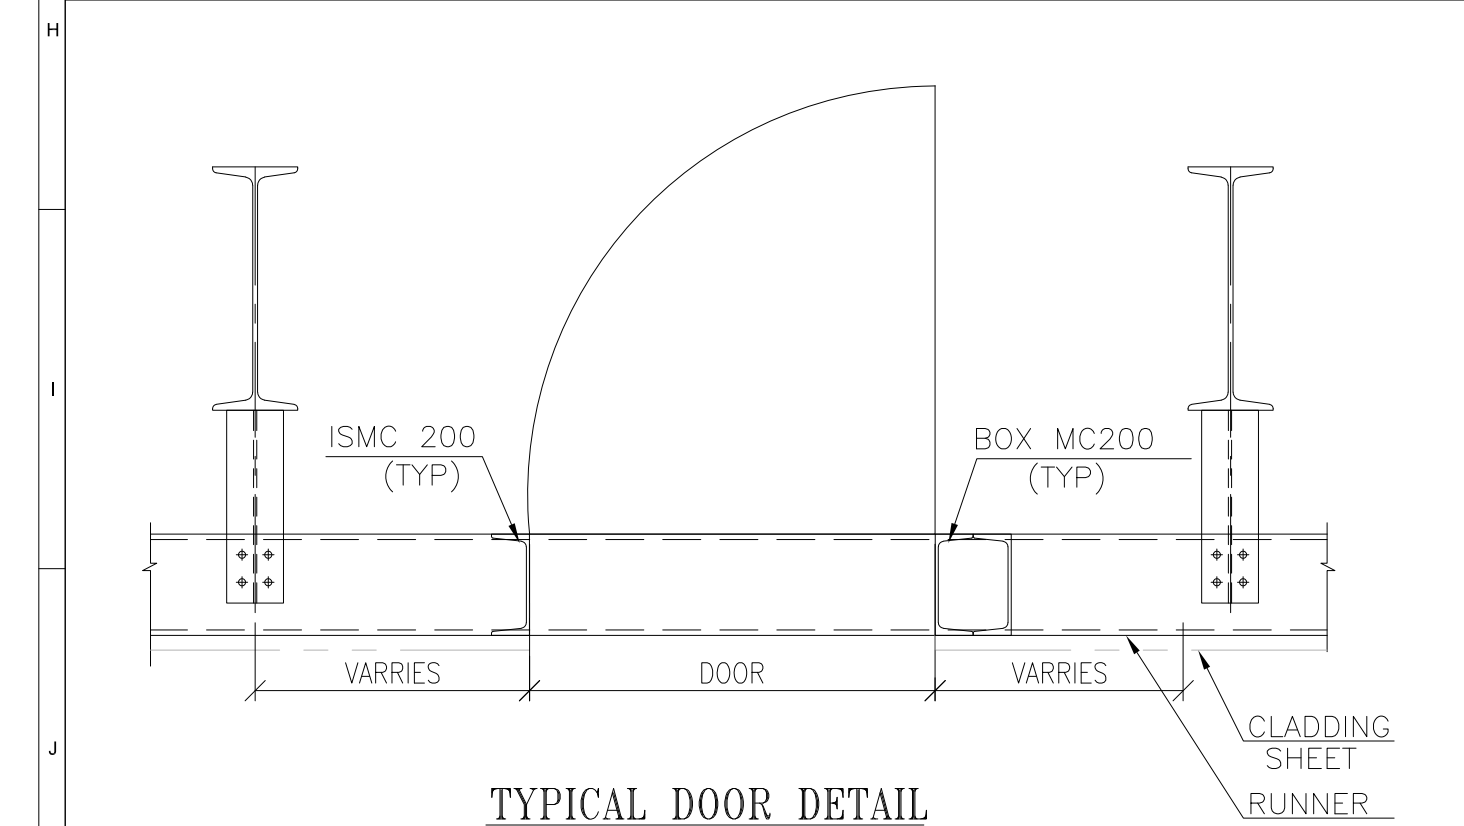
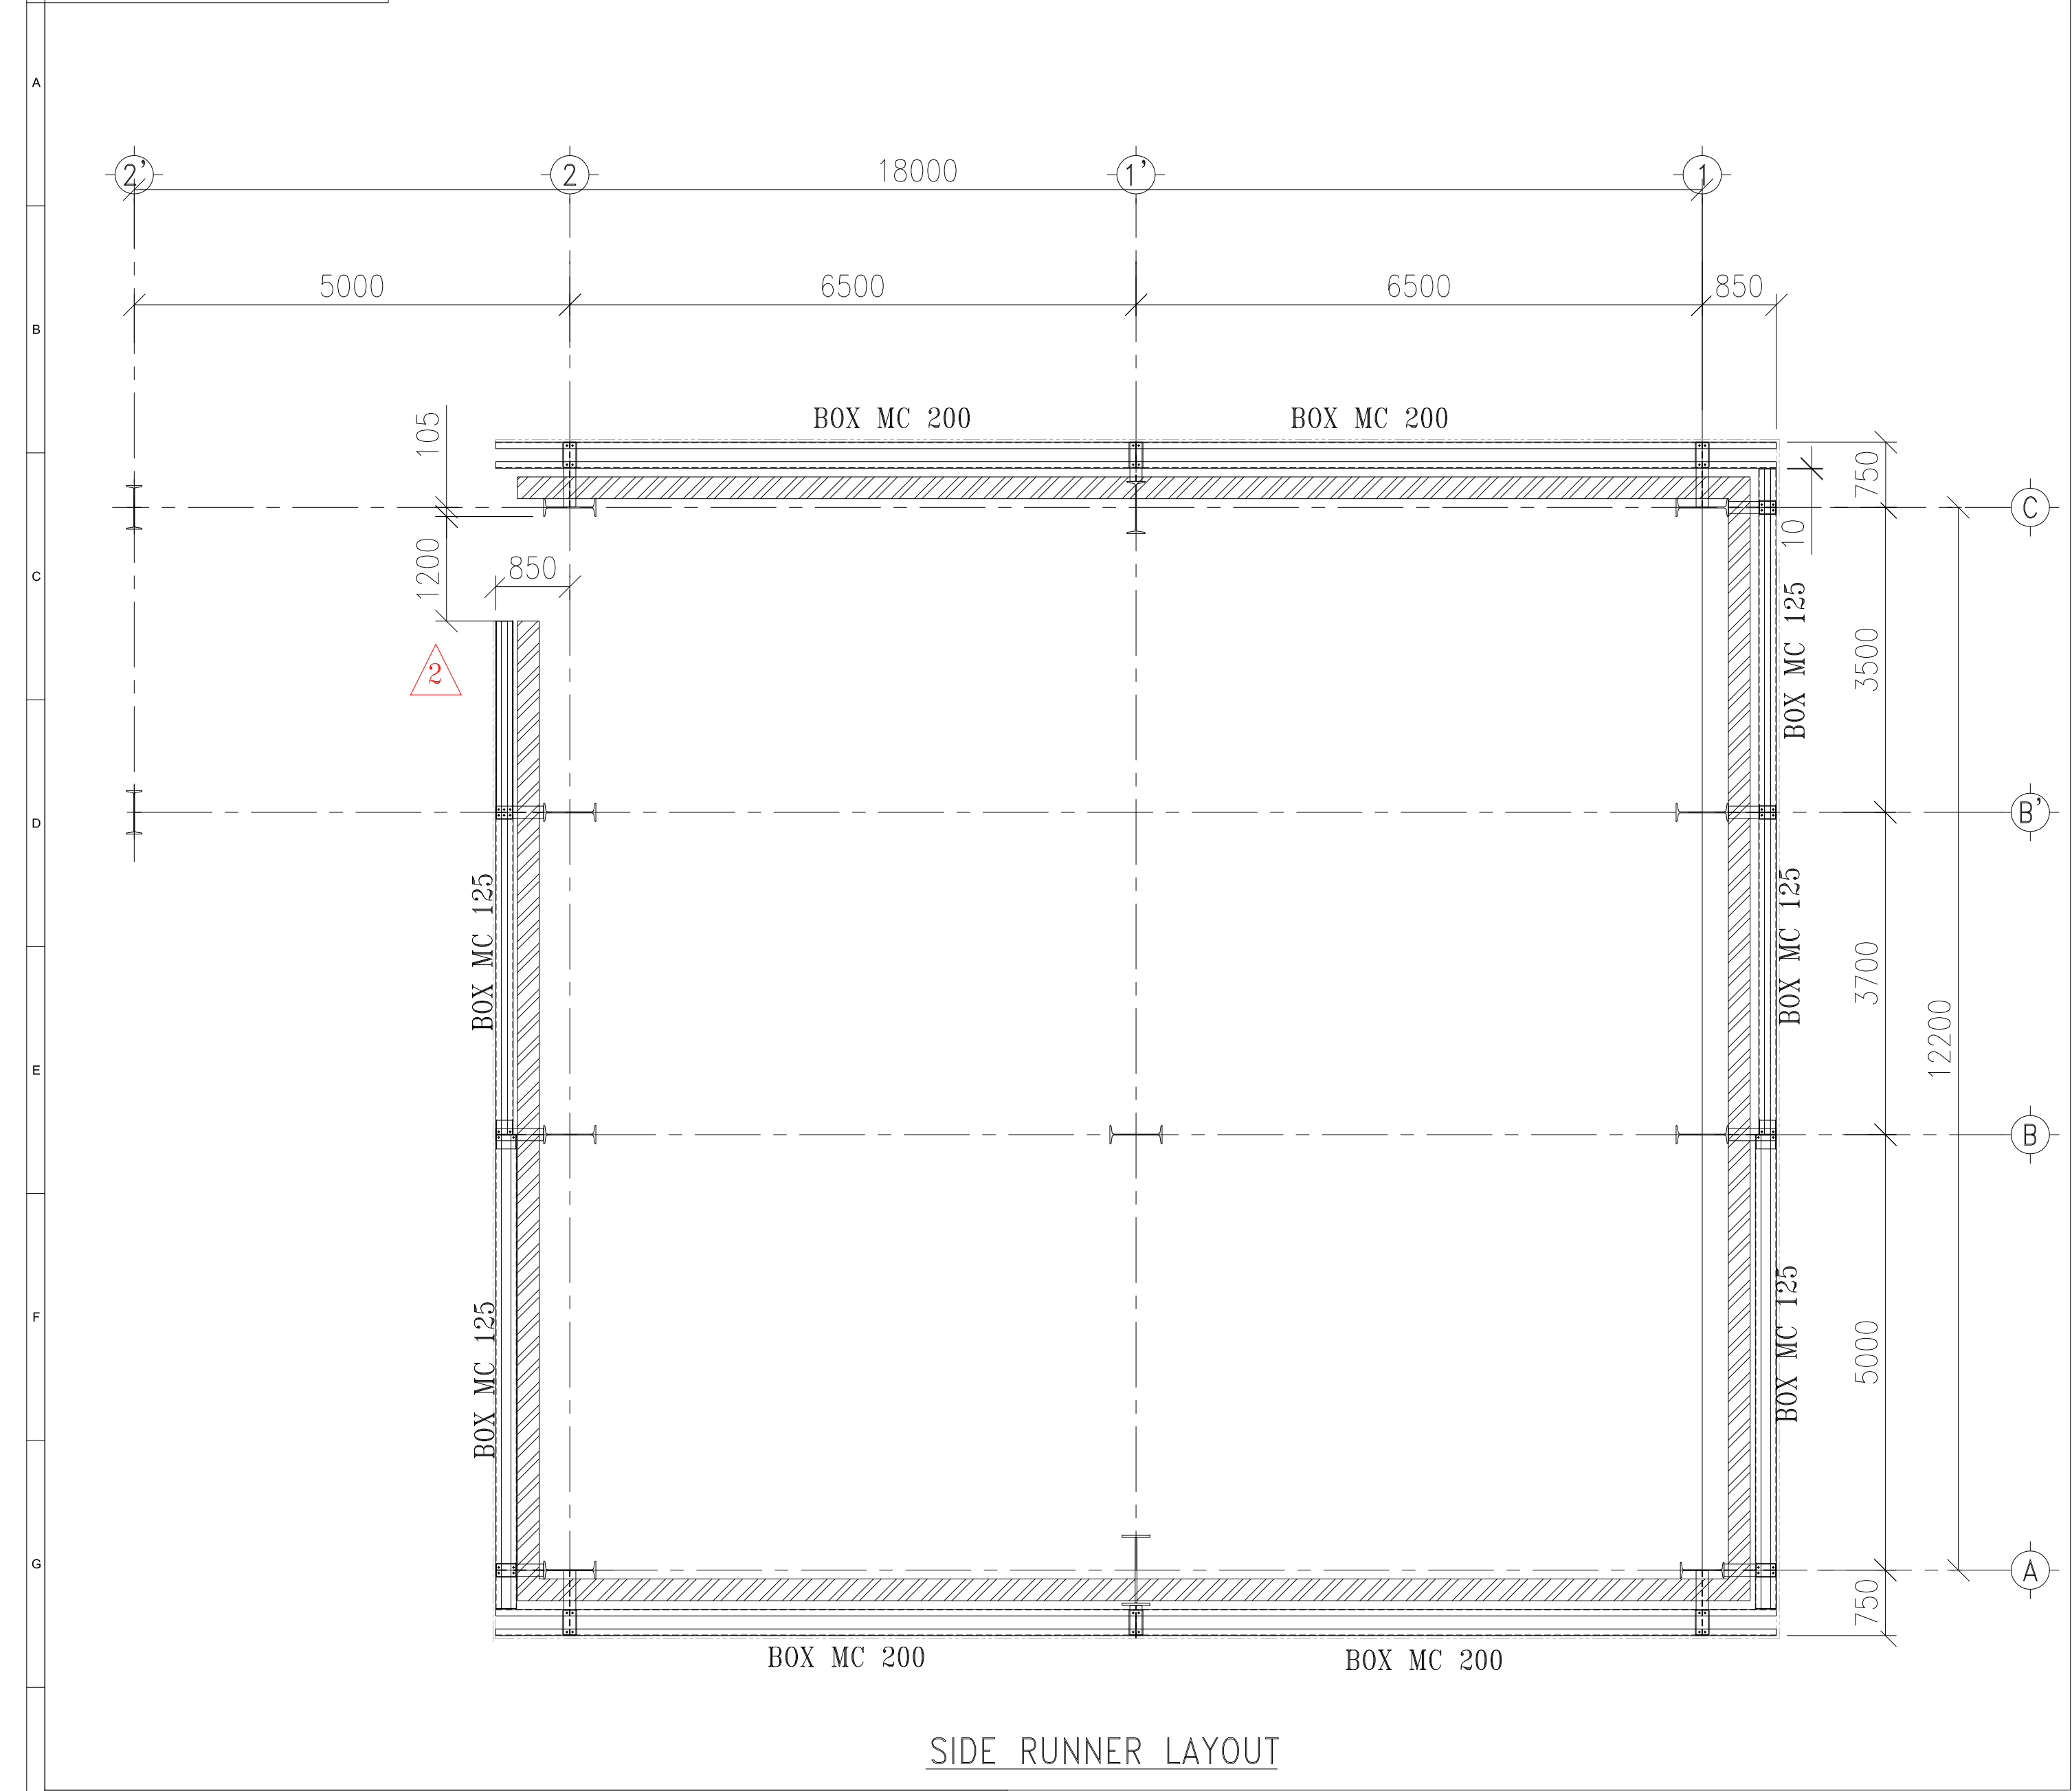
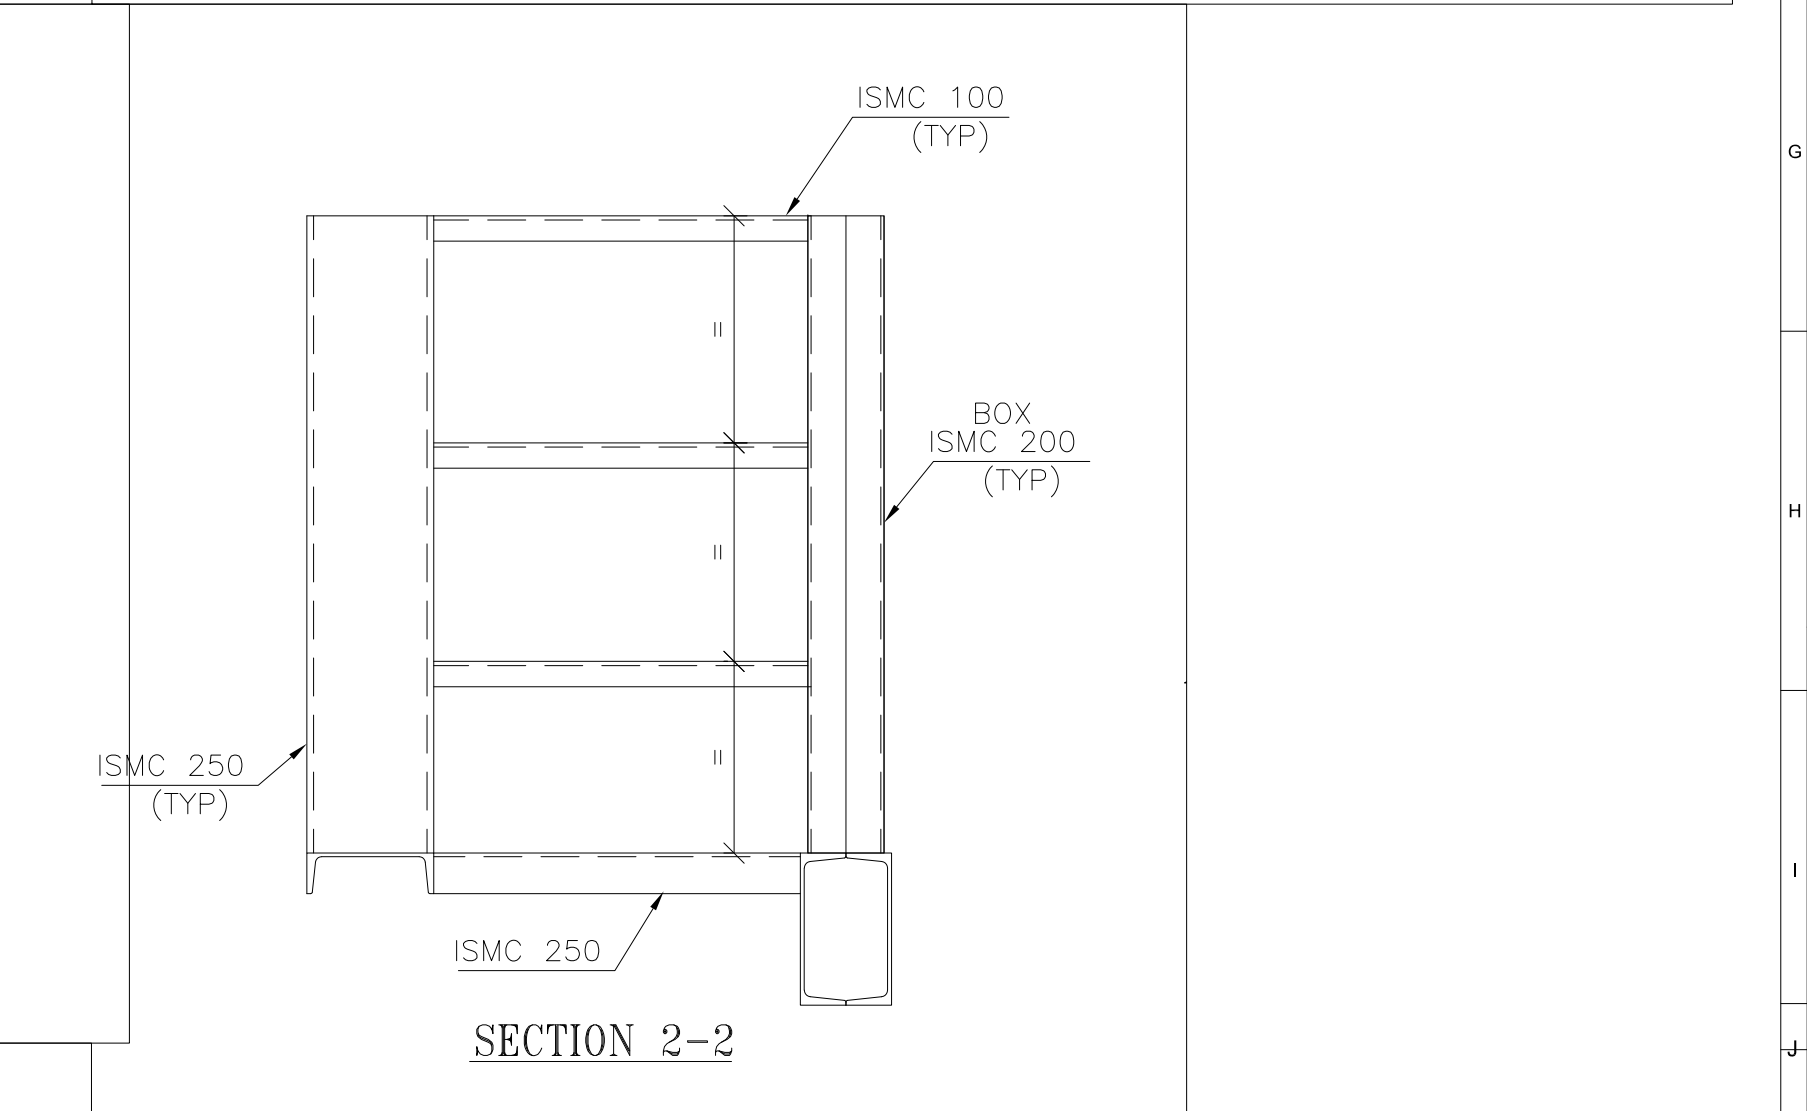


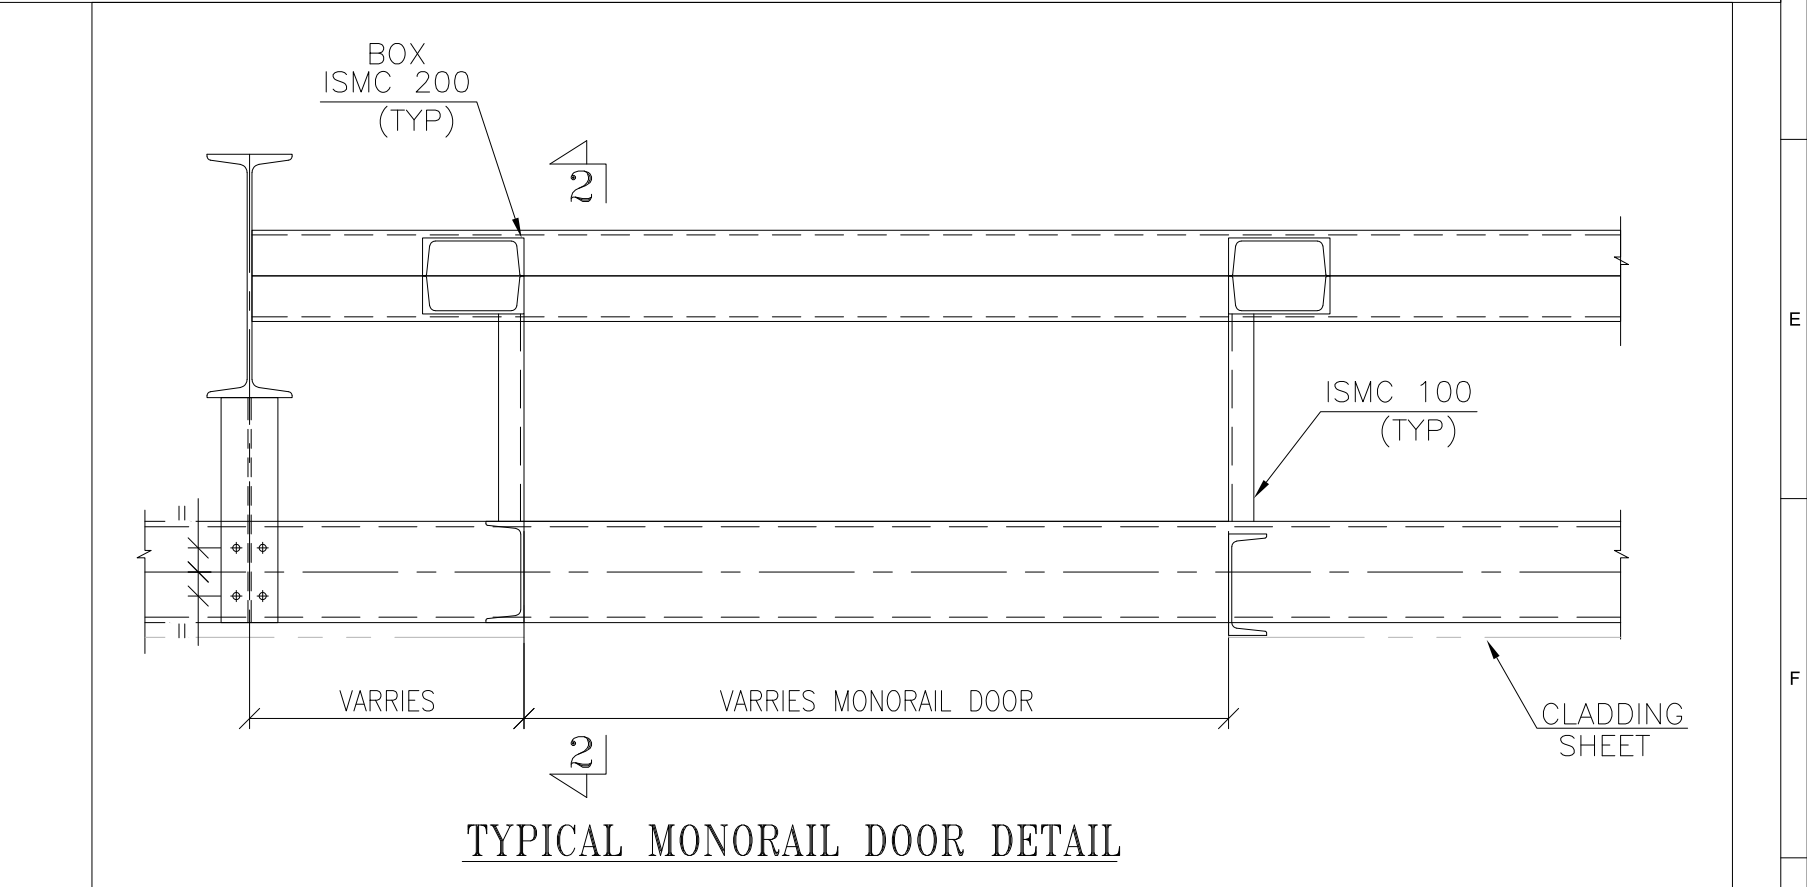


MKD.	SPAN	MEMBER	SYMBOLS	REMARKS
-	S >3.500m TO <3.850m	BOX MC 125		500 @ C/C BATTEN PLATE 8THK. PLATE
-	S >3.900m TO <6.250m	BOX MC 125		
-	S >6.300m TO <10.300m	BOX MC 200		
SA	SAG ANGLE	L 50x50x6		

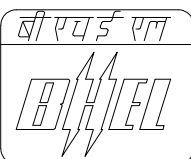


R2	14.11.2019	PSG	RKPO	RKPO	REVISED AS PER REQUIREMENT
R1	25.06.2019	GD	JKR	AVR	REVISED AS PER BFPCL/FICHTNER/BHEL COMMENTS
	DATE	ALTERED	CHECKED	APPROVED	NOTE
PROJECT					
2x660MW MAITREE SUPER THERMAL POWER PROJECT, RAMPAL, BANGLADESH (EPC MAIN PLANT PACKAGE)					
OWNER CONSULTANT:			OWNER:		
FICHTNER					
M/s FICHTNER GmbH & Co KG,			BANGLADESH-INDIA FRIENDSHIP POWER COMPANY (PVT.) LIMITED, BANGLADESH		
Stuttgart,GERMANY					
			BHARAT HEAVY ELECTRICALS LTD		
			INDUSTRIAL SYSTEMS GROUP		
			BANGALORE		
			SCALE:		
			SHEET		
			1 OF 2		
			TITLE		
			TRANSFER POINT-17		
			STRUCTURAL GA DETAILS OF RUNNER & CLADDING		
SUPERSEDED BY:					
SUPERSEDED BY:					
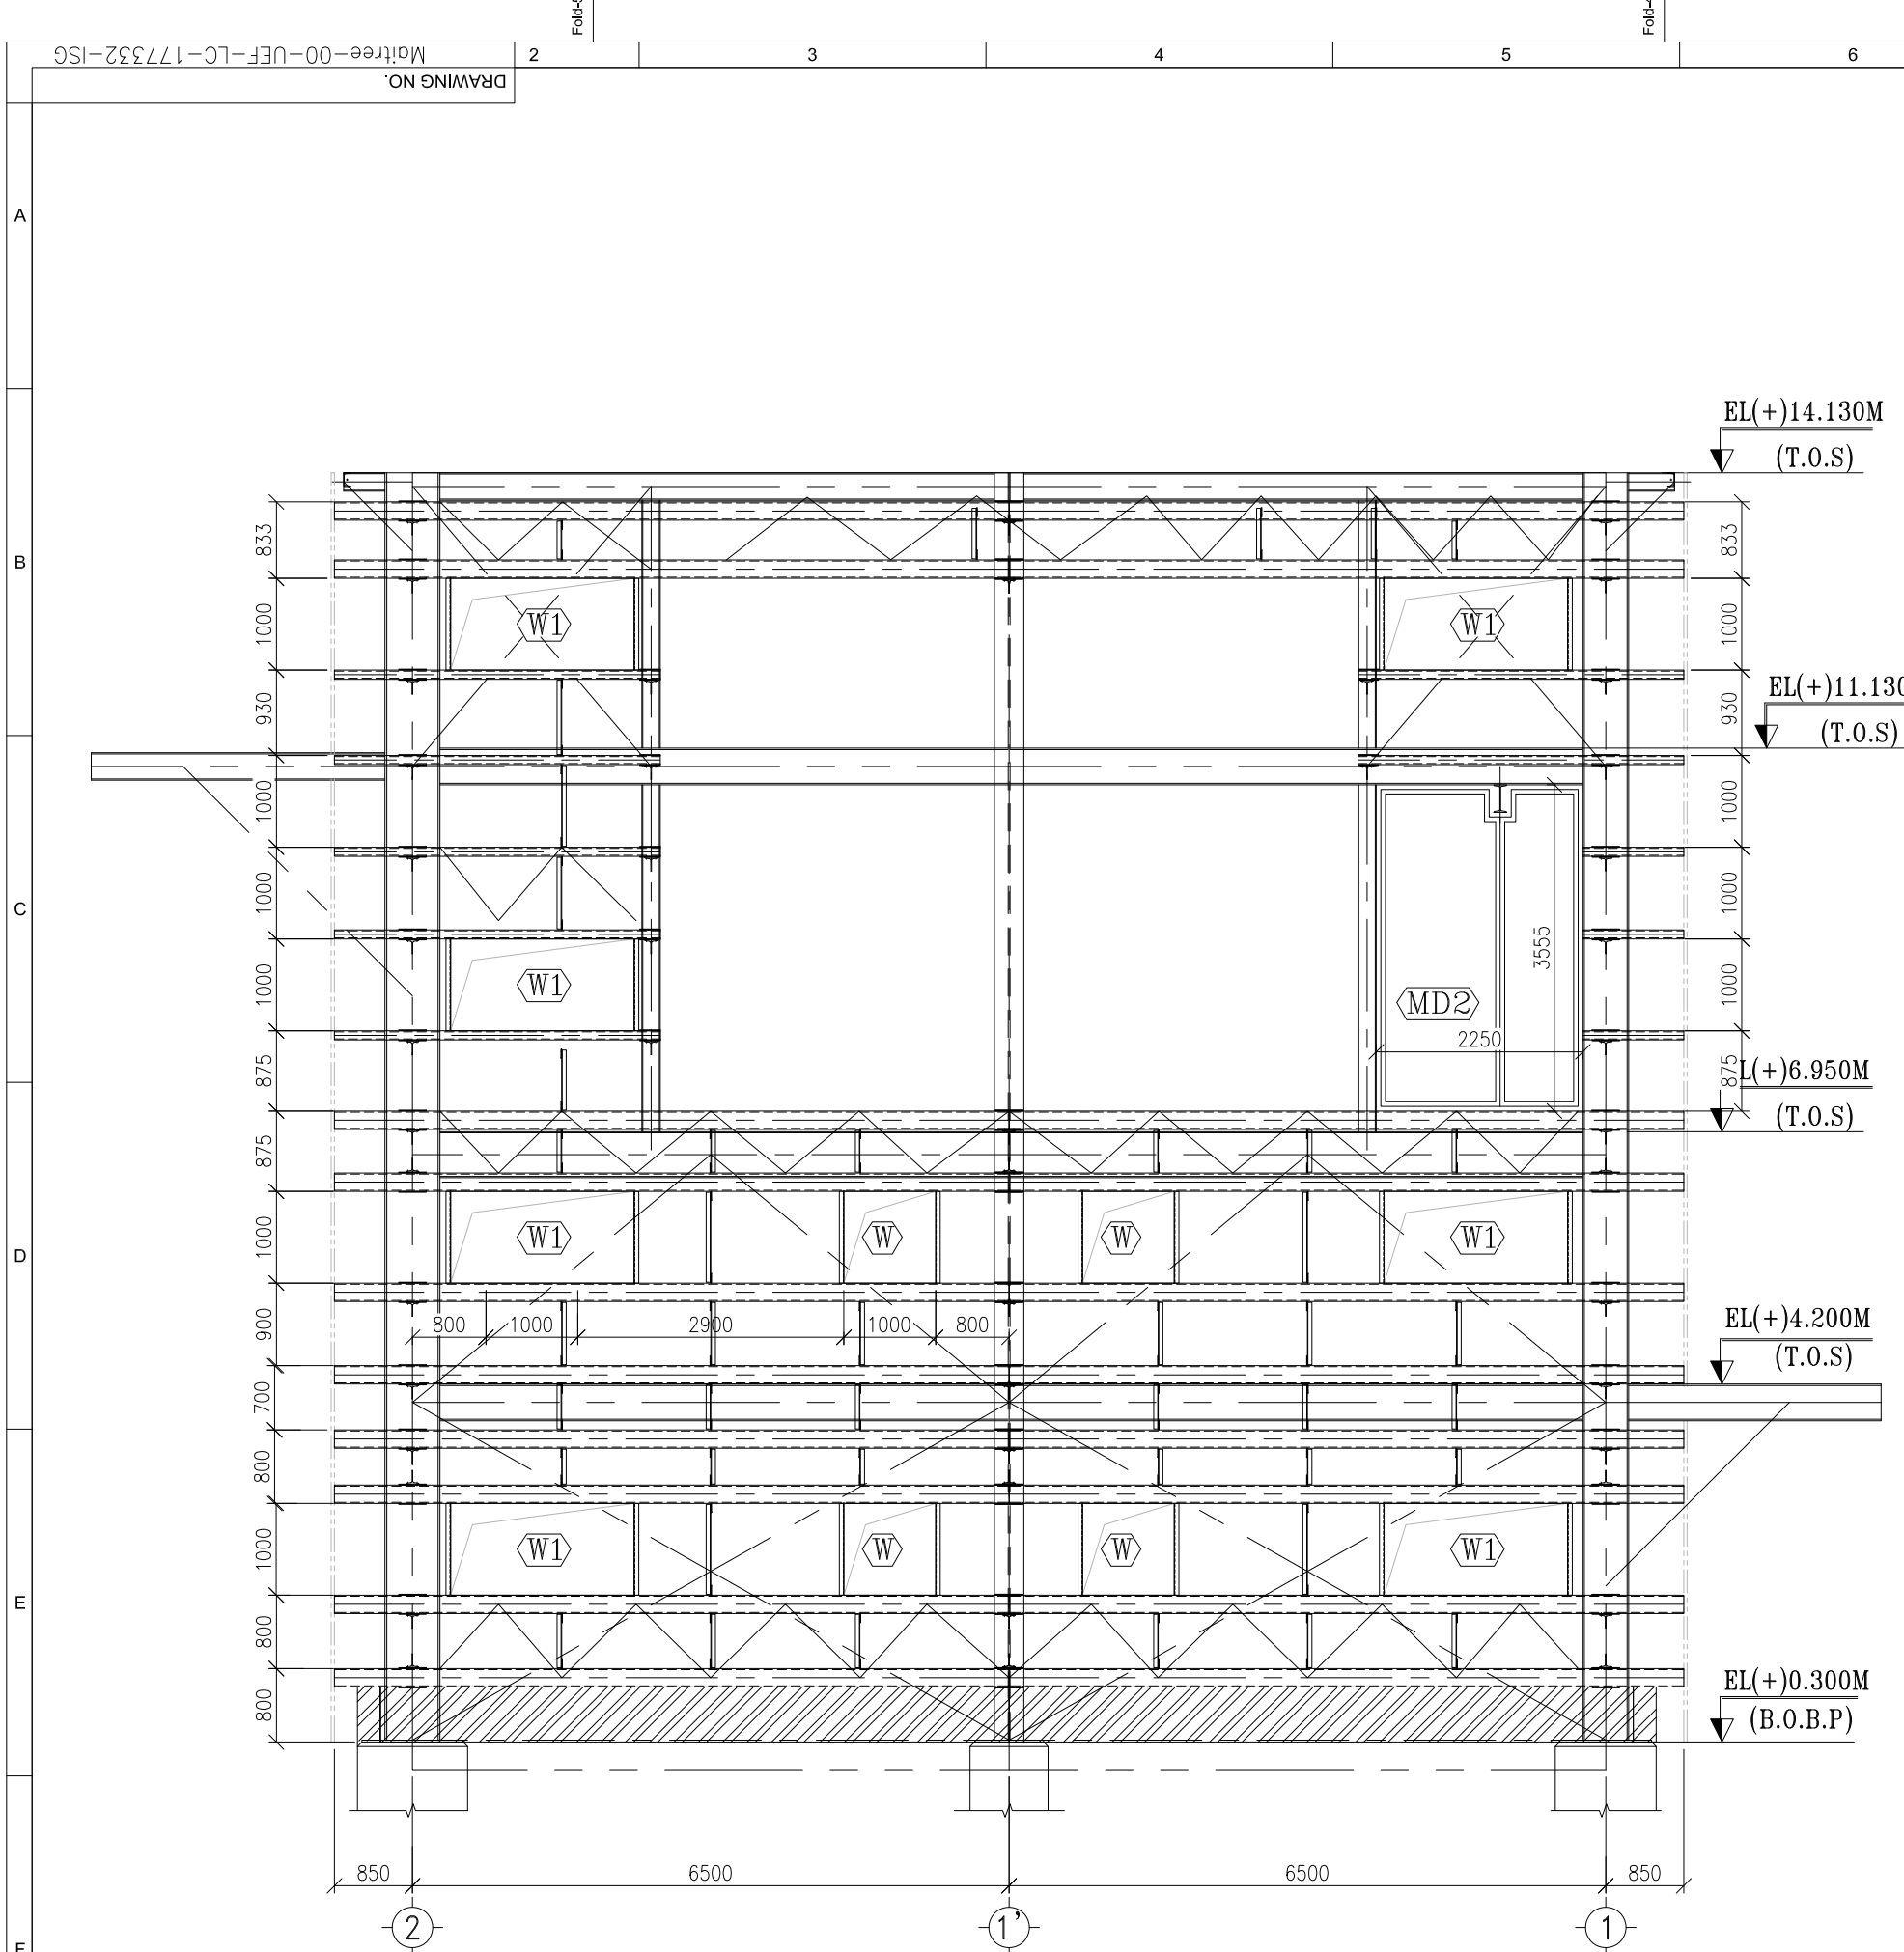


ELEVATION ALONG GRID-A

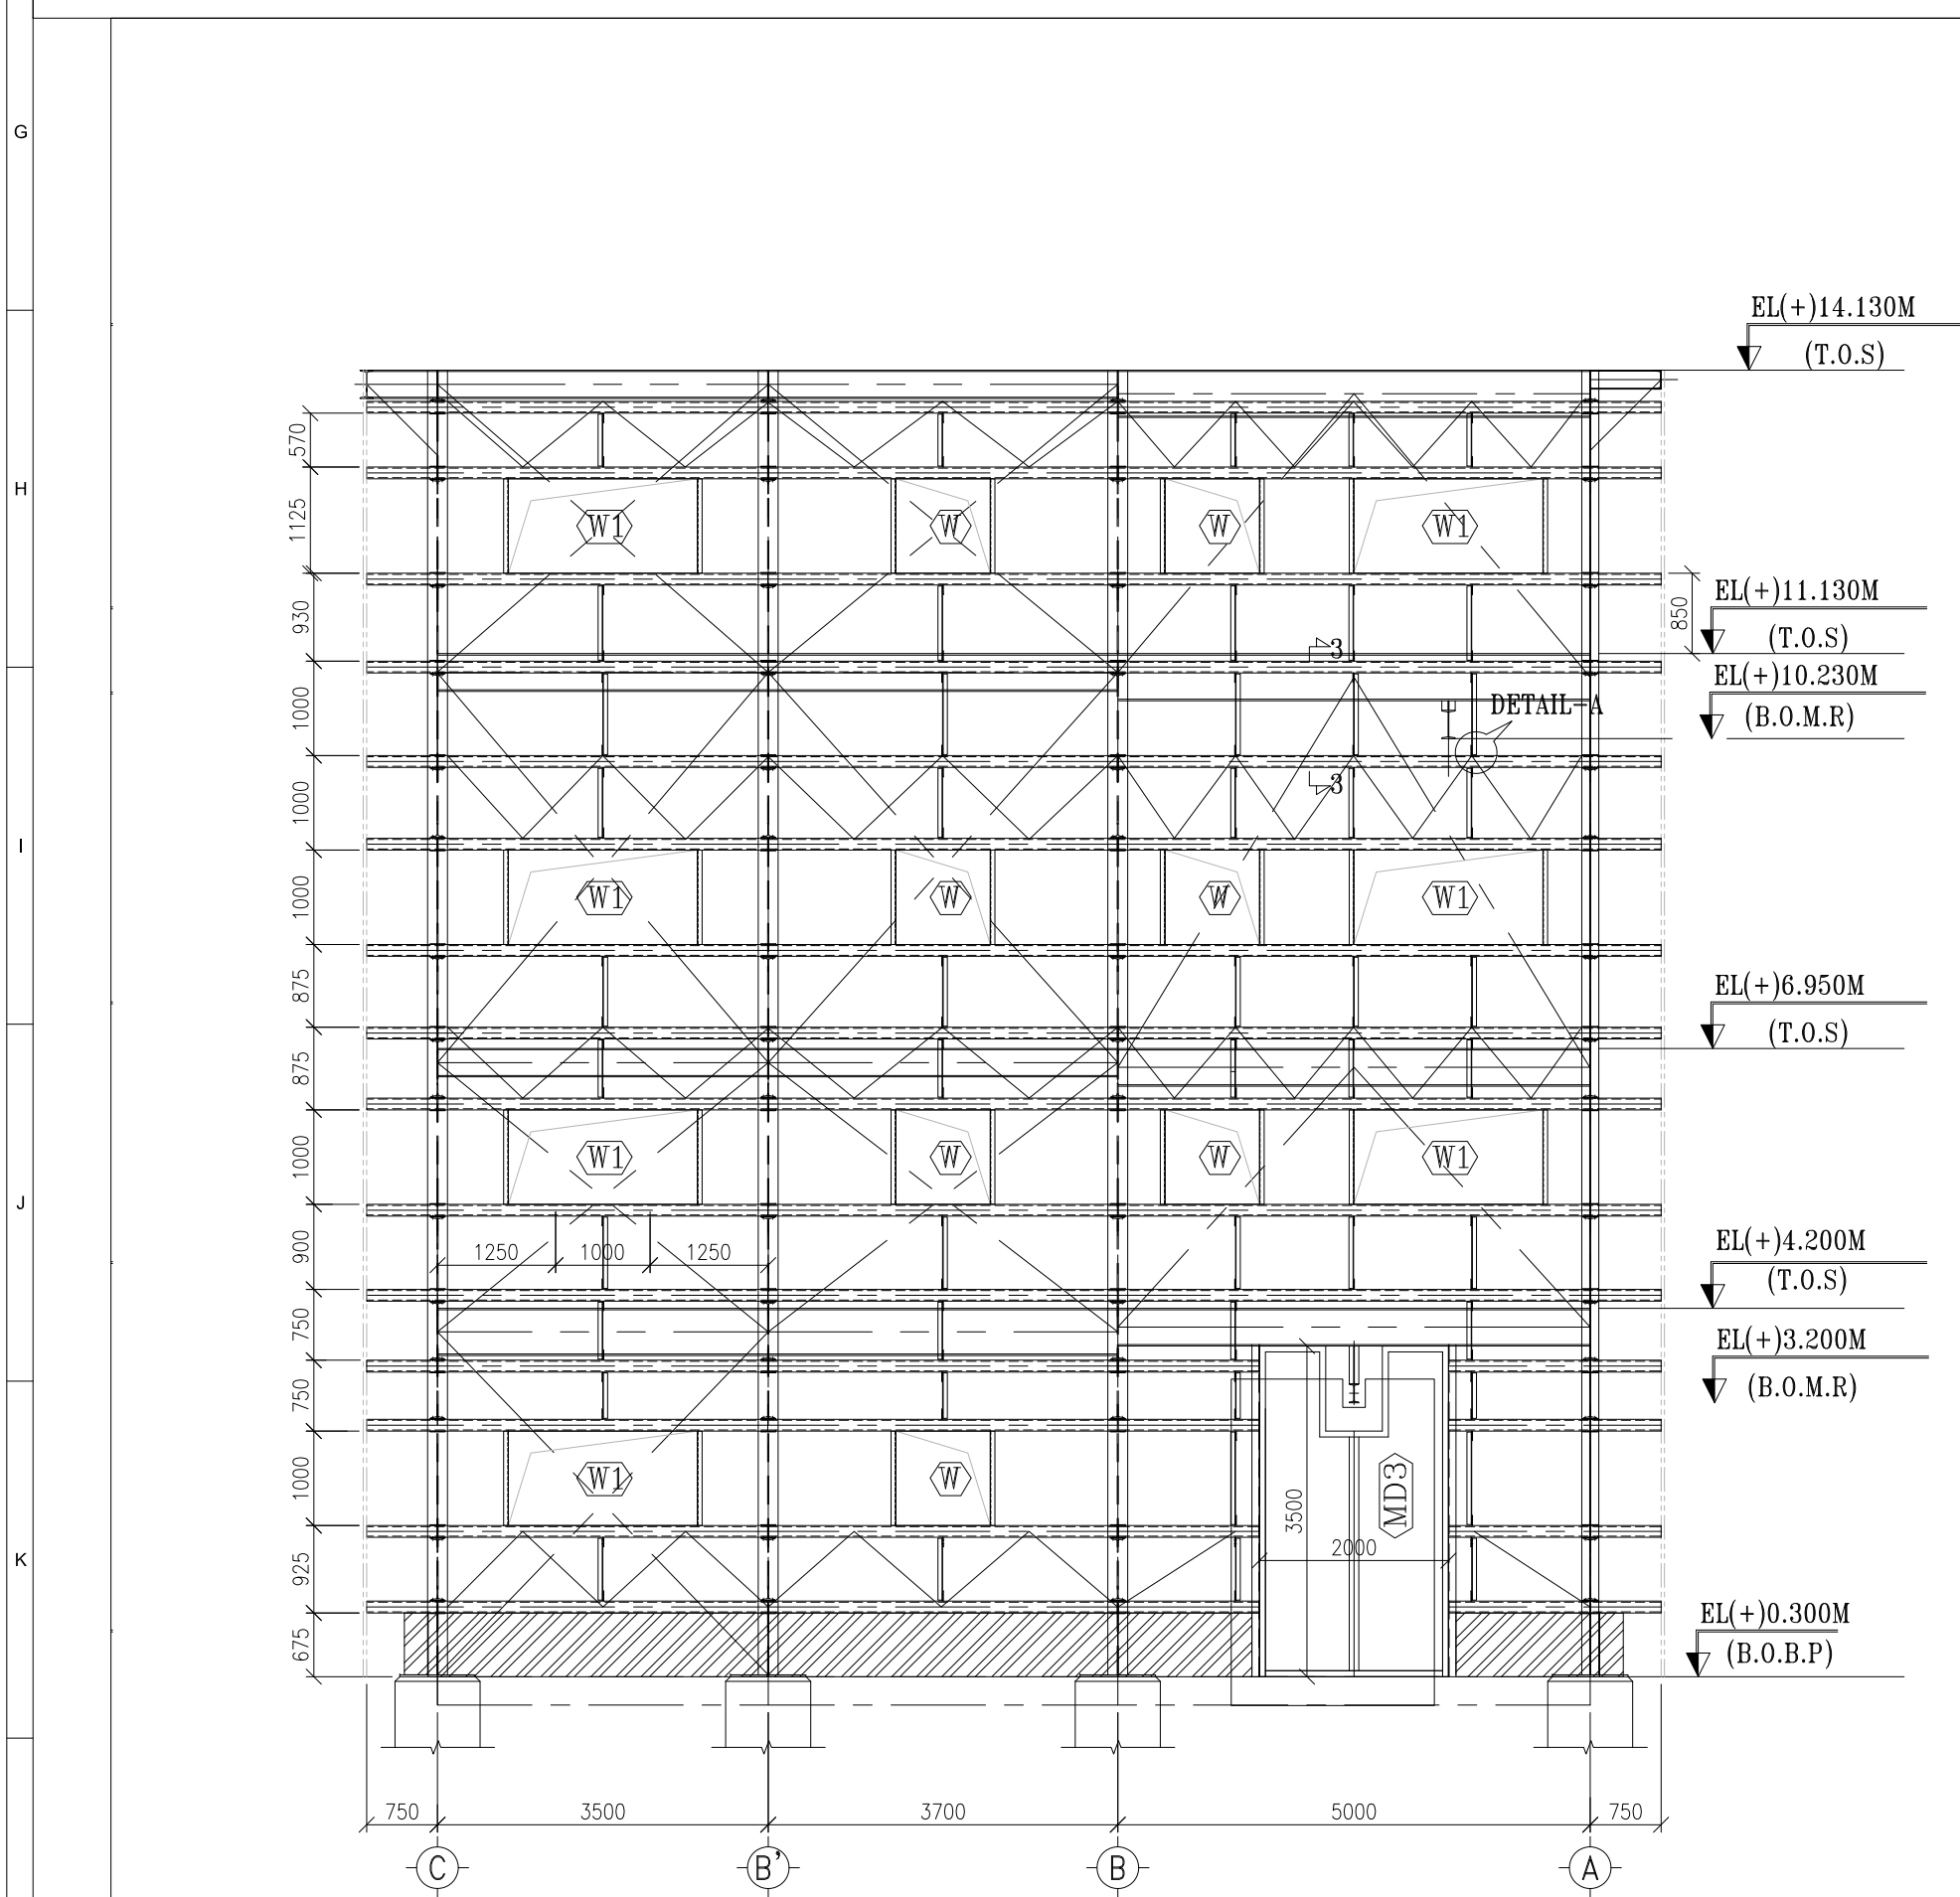



ELEVATION ALONG GRID-1

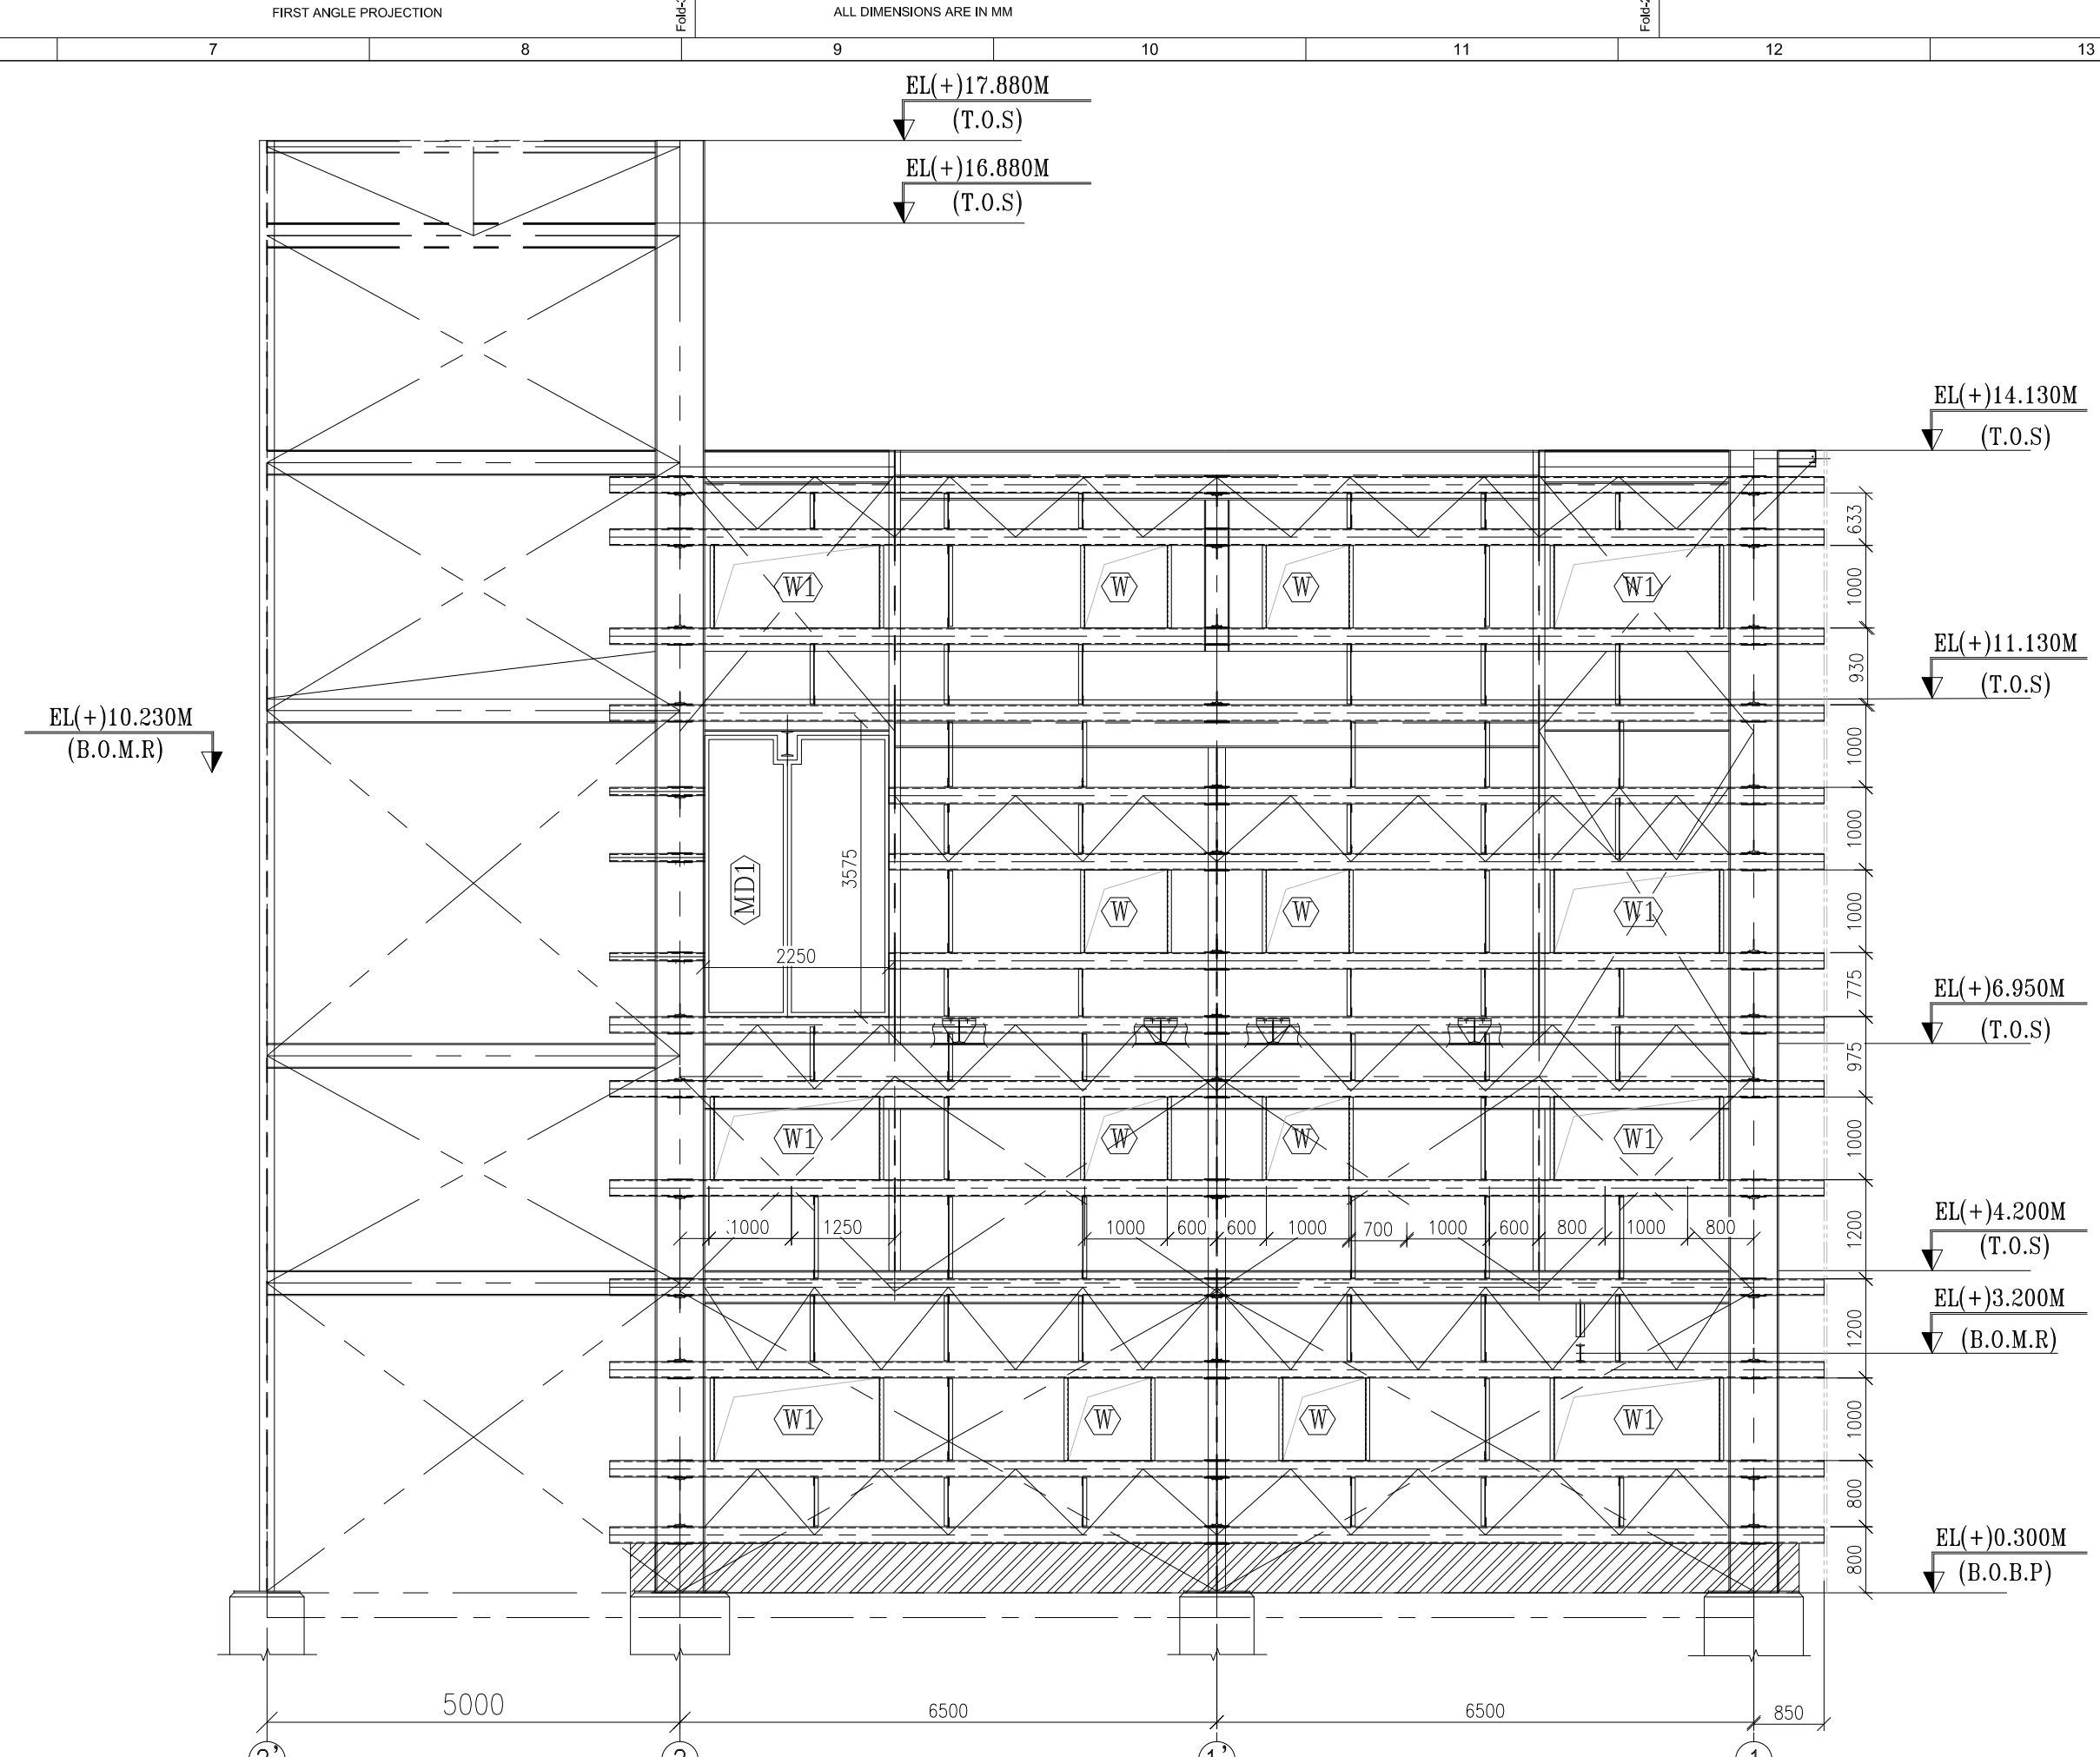


ELEVATION ALONG GRID-C

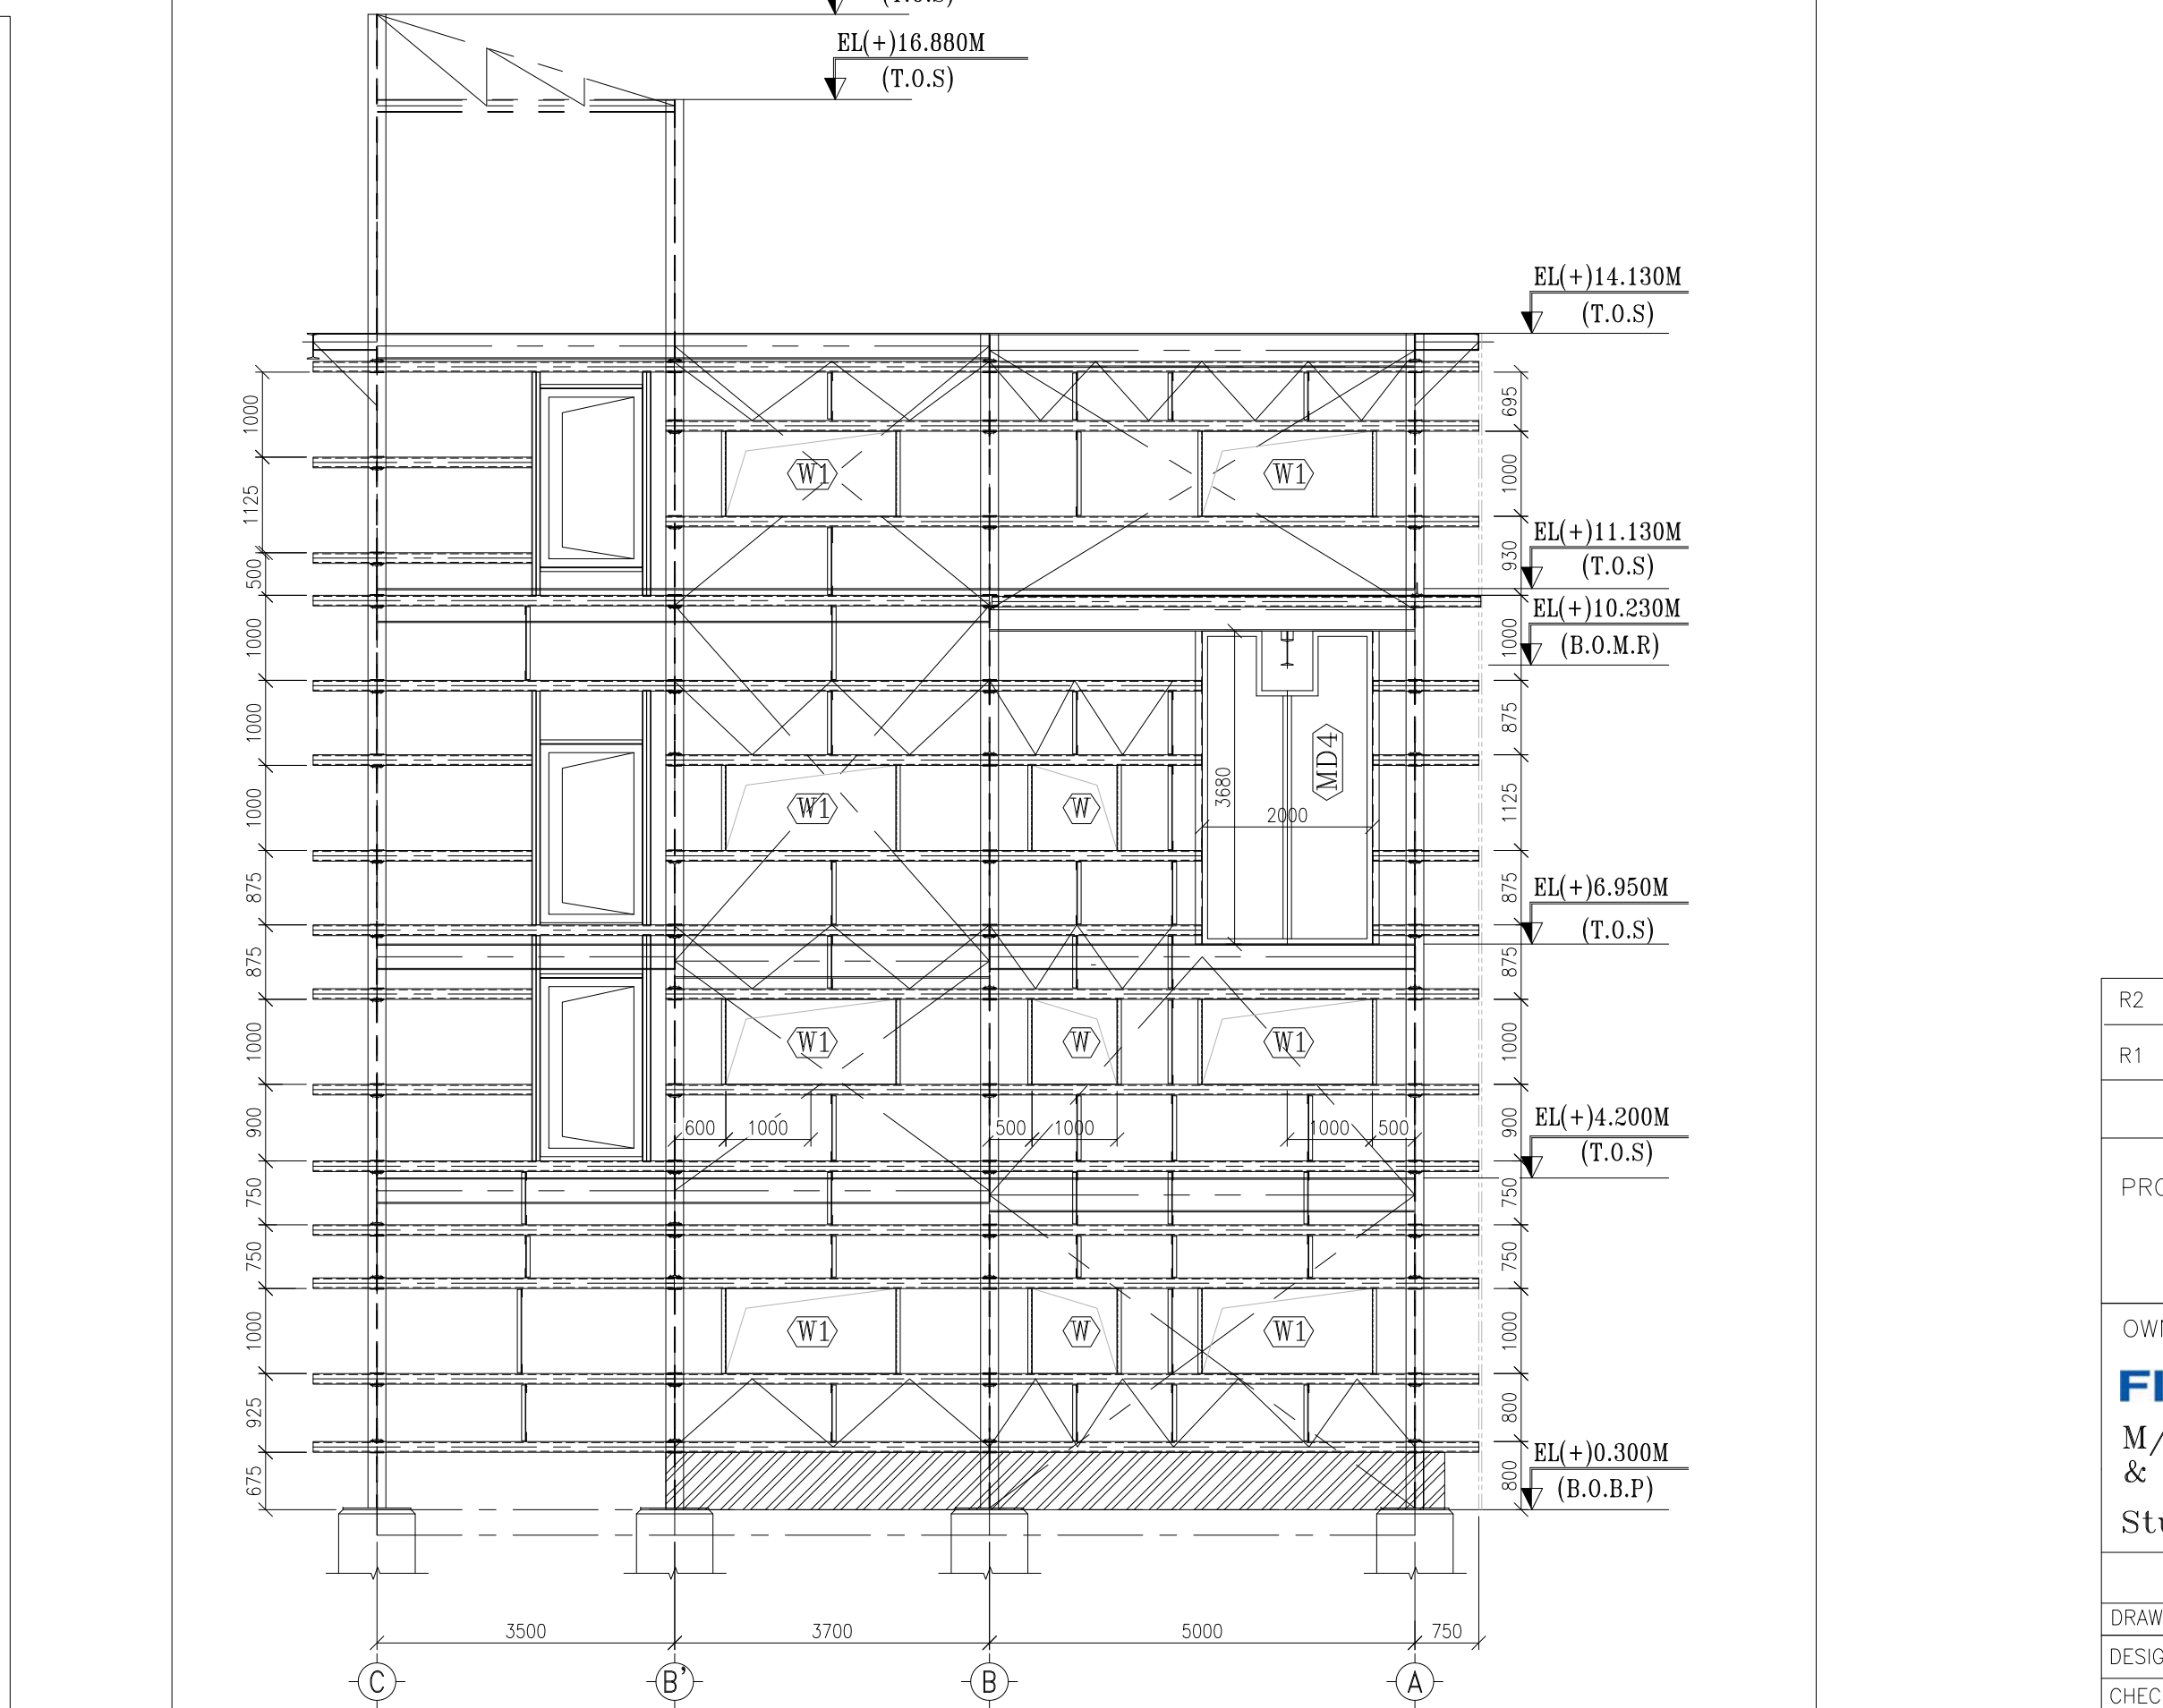

ELEVATION ALONG GRID-2

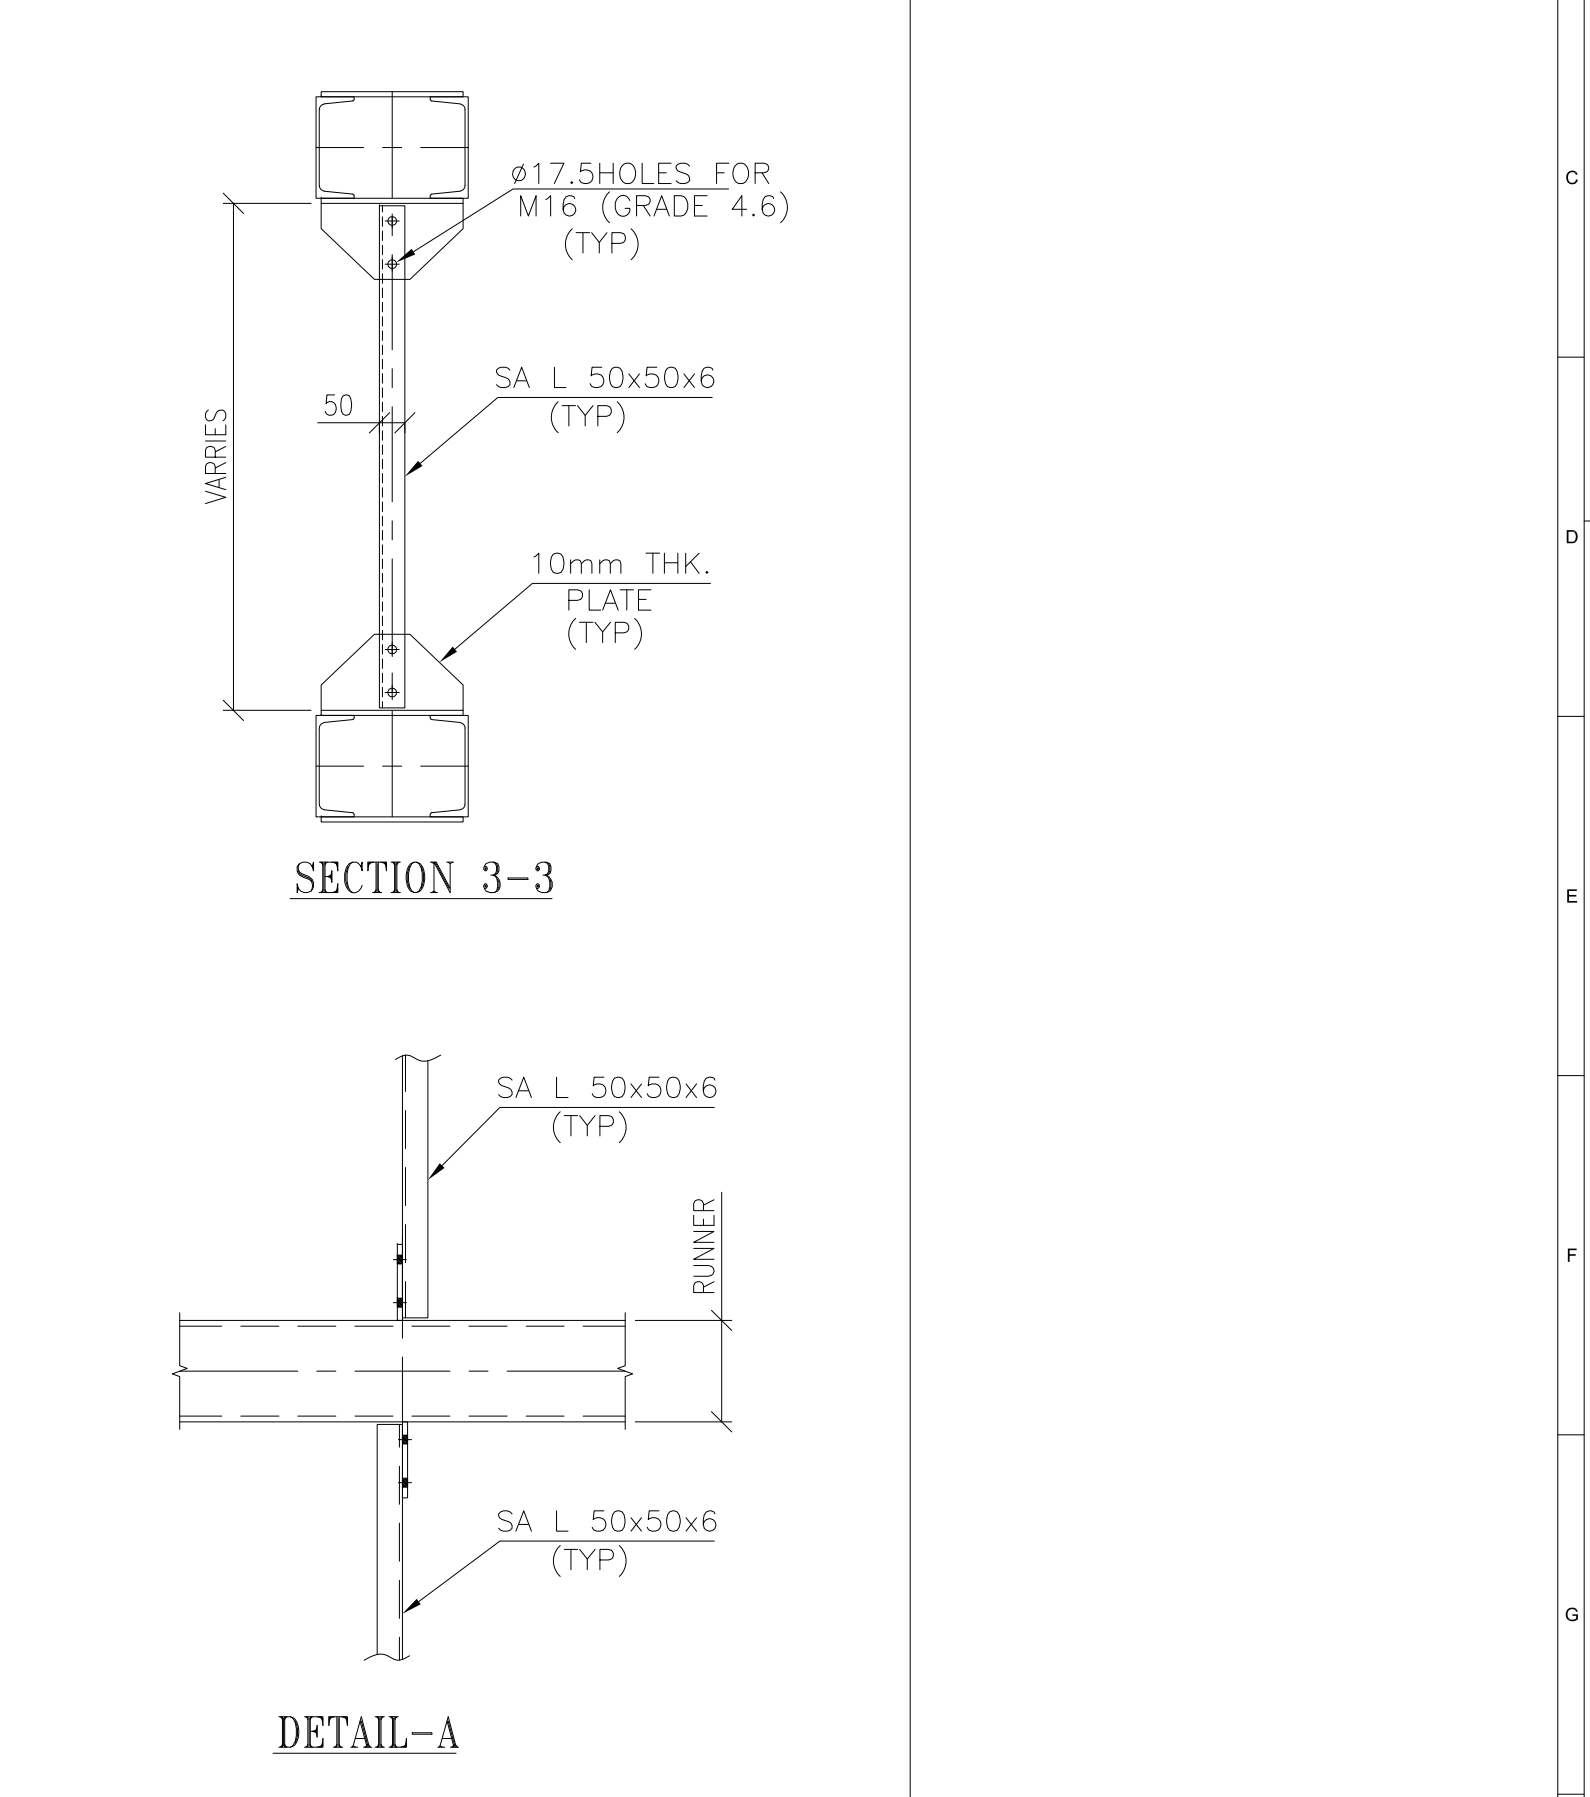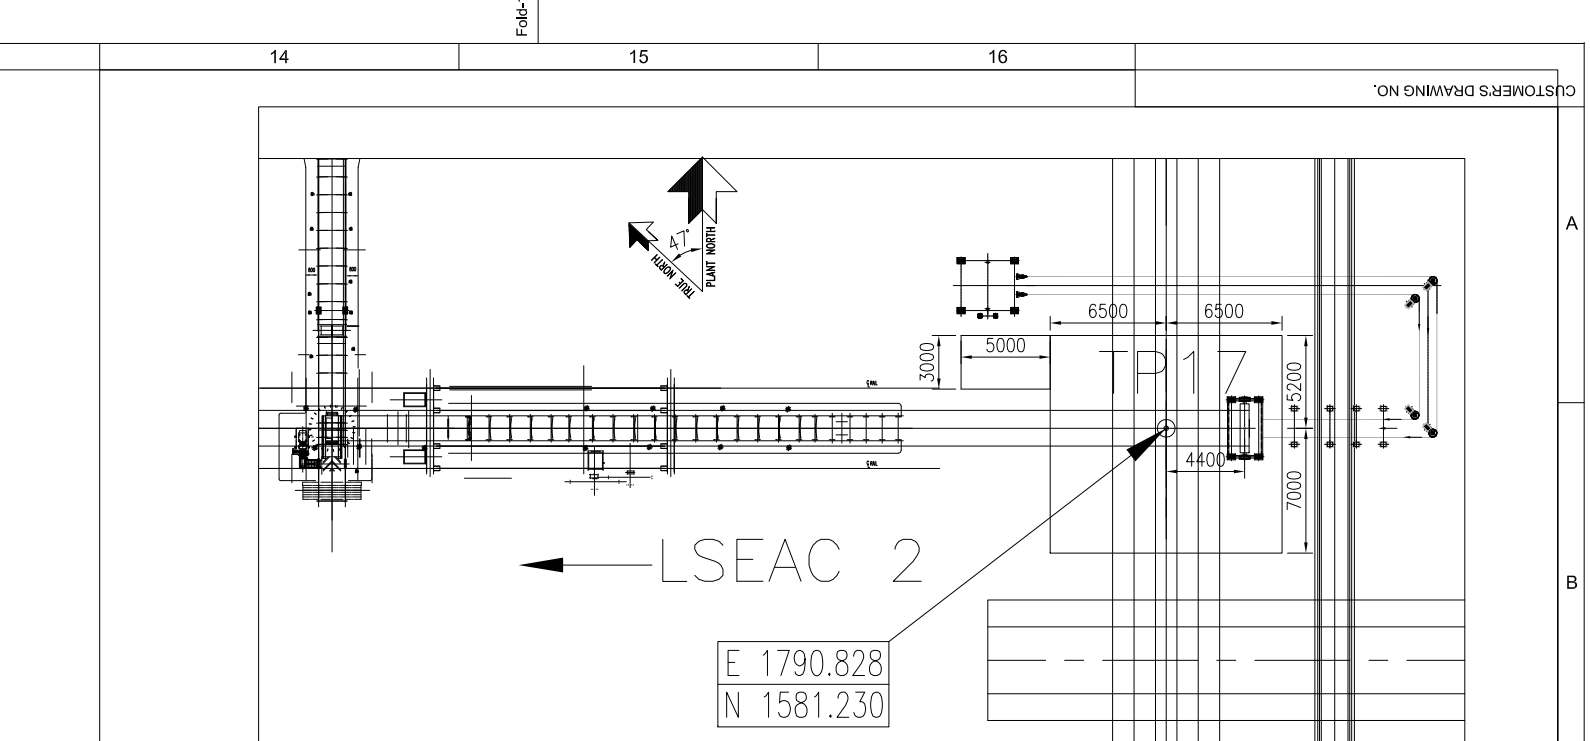

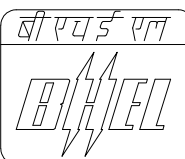R2	14.11.2019	PSG	RKPO	RKPO	REVISED AS PER REQUIREMENT
R1	25.06.2019	GD	JKR	AVR	REVISED AS PER BFPCL/FICHTNER/BHEL COMMENTS
	DATE	ALTERED	CHECKED	APPROVED	NOTE
PROJECT					
2x660MW MAITREE SUPER THERMAL POWER PROJECT, RAMPAL, BANGLADESH (EPC MAIN PLANT PACKAGE)					
OWNER CONSULTANT:			OWNER:		
FICHTNER			BANGLADESH-INDIA FRIENDSHIP POWER COMPANY (PVT.) LIMITED, BANGLADESH		
M/s FICHTNER GmbH & Co KG, Stuttgart,GERMANY					SCALE: SHEET 2 OF 2
					
	DATE	NAME	Bharat Heavy Electricals Ltd INDUSTRIAL SYSTEMS GROUP BANGALORE		
DRAWN BY	27.03.2019	DHIVYA	TITLE		
DESIGN BY	27.03.2019	JKR	TRANSFER POINT-17		
CHECKED BY	27.03.2019	BP	STRUCTURAL GA DETAILS OF RUNNER & CLADDING		
APPROVED BY	27.03.2019	AVR			
SUPERSEDES:			SIZE: A1		
SUPERSEDED BY:			PROJECT NO.: 421		
SYSTEM:			FILE:		
			ANNEX:		
			DRAWING NO.: Maitree-00-UEF-LC-177332-1SG		
			2		