
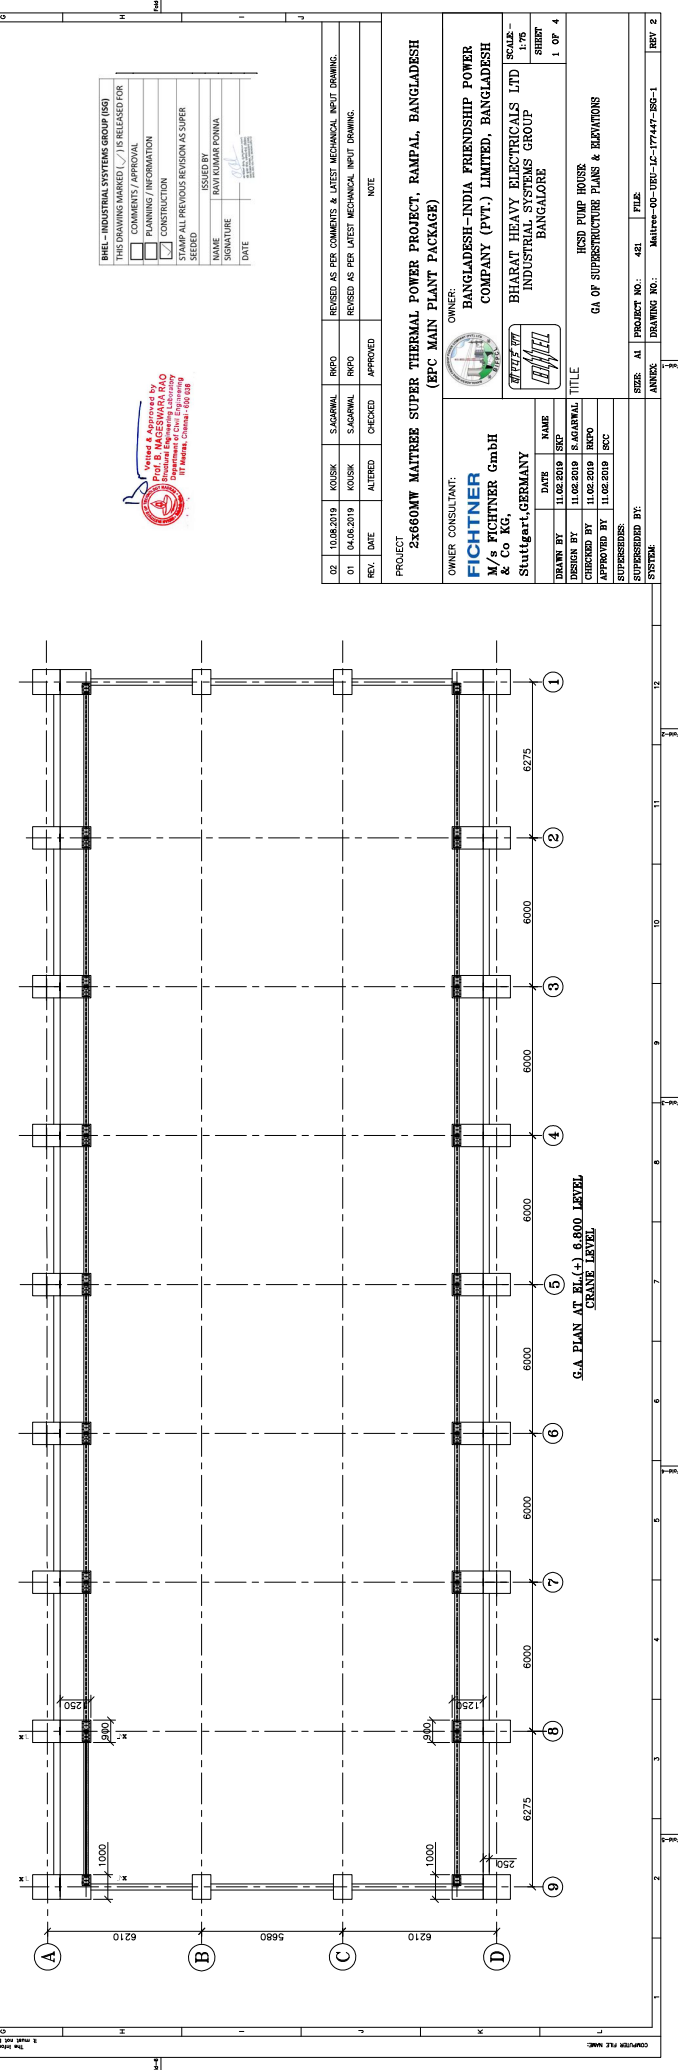


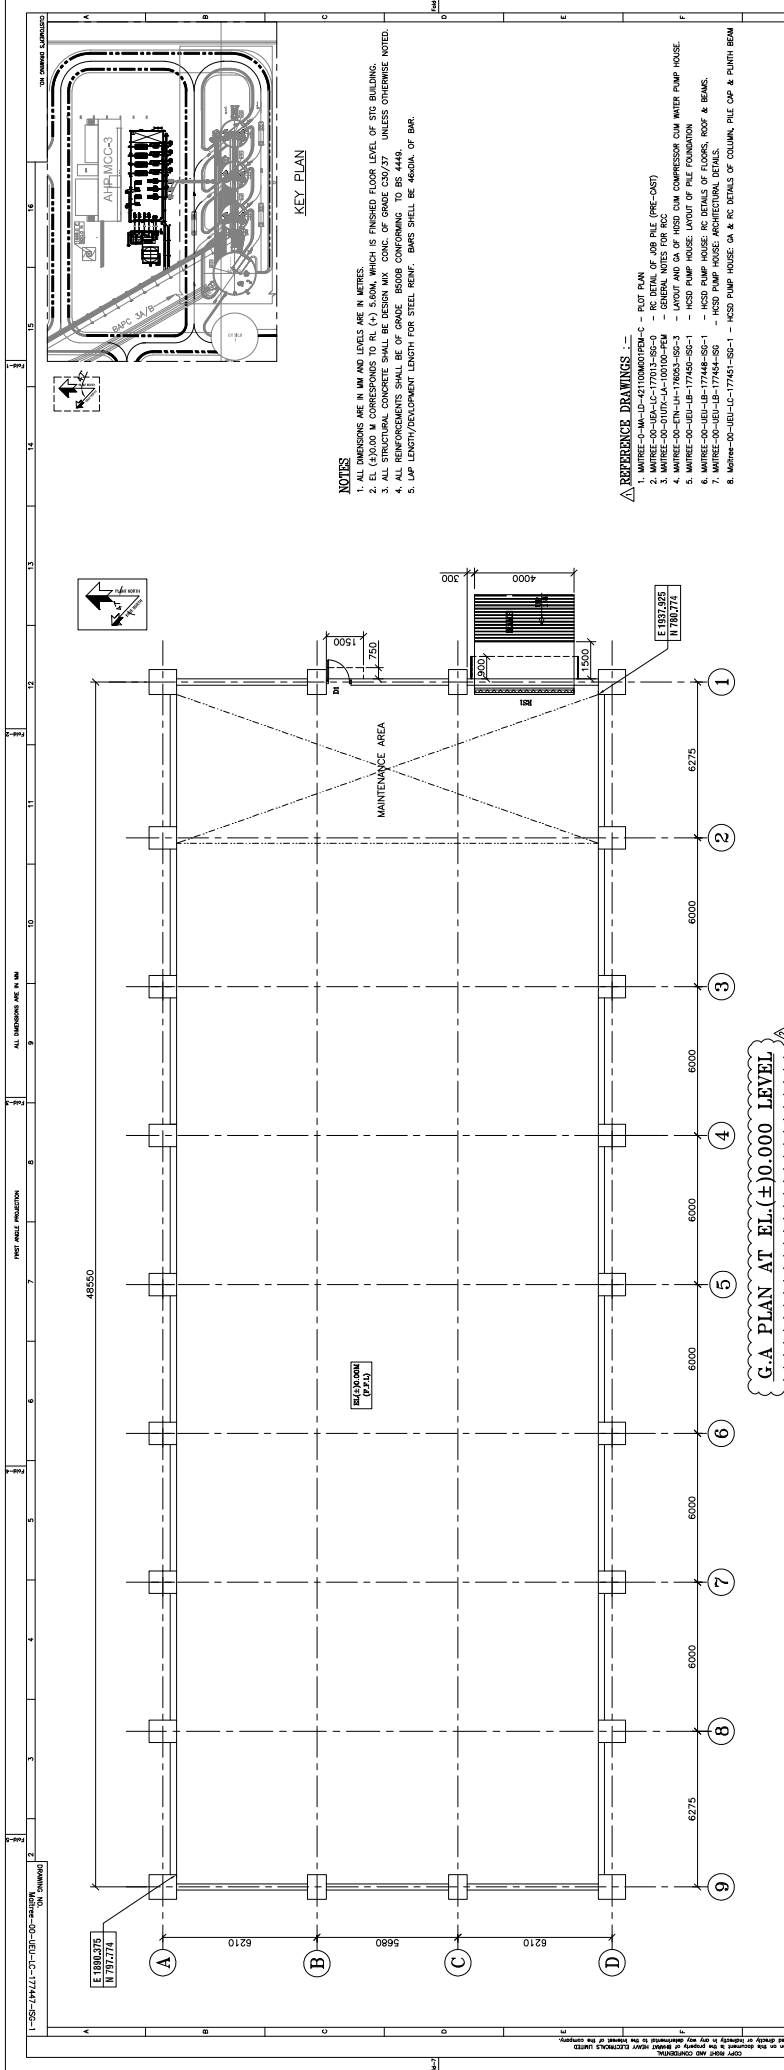

BHEL – INDUSTRIAL SYSTEMS GROUP (ISG)	
THIS DRAWING MARKED (✓) IS RELEASED FOR	
☐	COMMENTS / APPROVAL
☐	PLANNING / INFORMATION
☒	CONSTRUCTION
STAMP ALL PREVIOUS REVISION AS SUPER SEDED	
ISSUED BY	
RAVI KUMAR PONNA	
NAME	
SIGNATURE	
DATE	

02	10.08.2019	KOUSK	S-ARMAL	RPO	REVISED AS PER COMMENTS & LATEST MECHANICAL INPUT DRAWING.
01	04.08.2019	KOUSK	S-ARMAL	RPO	REVISED AS PER LATEST MECHANICAL INPUT DRAWING.
REV.	DATE	ALTERED	CHECKED	APPROVED	NOTE

PROJECT
2x660MW MAITREE SUPER THERMAL POWER PROJECT, RAMPAL, BANGLADESH
(EPC MAIN PLANT PACKAGE)

	OWNER: INDIA FRIENDSHIP POWER COMPANY (PVT.) LIMITED, BANGLADESH	SEC-02 SHEET 1 OF 1
	OWNER CONSULTANT: FICHTNER & CO FICHTNER GmbH Stuttgart, GERMANY	DATE NAME 11-05-2019 SEP

TITLE		HSD PUMP HOUSE	
DESIGNED BY		S. AGARWAL	
CHECKED BY		11.02.2019	
DESIGNED BY		11.02.2019	
APPROVED BY		RPO	
APPROVED BY		11.02.2019	
APPROVED BY		SEC	
SUPERSEDES:			
SUPERSEDED BY:			
SIZE:	A1	PROJECT NO.:	421
ANNEX:		DRAWING NO.:	Maltre-00-UHU-1C-177447-BS-1
SYSTEM:		REV. 2:	

5-1000

