


(KM : 29/800-900)

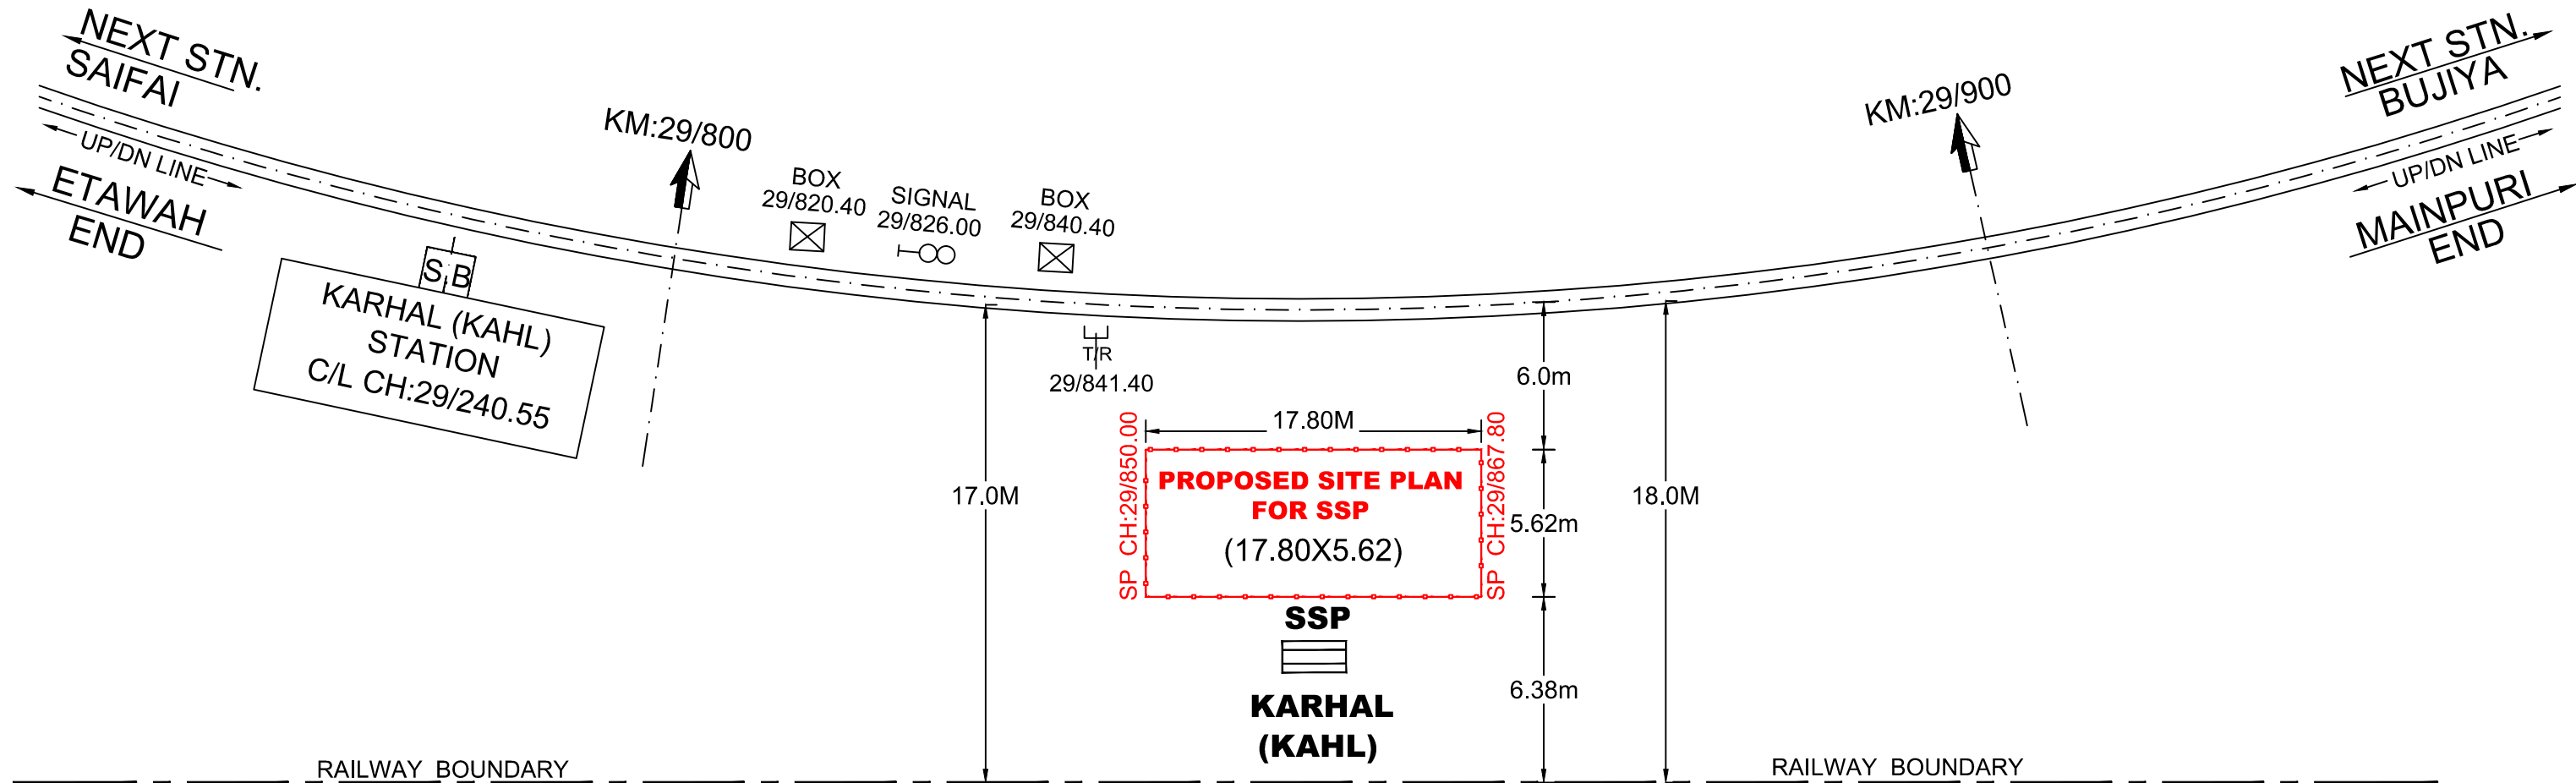

APPROVED IN PRINCIPLE				<div>LEGEND :-</div> <div>1. EXISTING WORK SHOWN IN BLACK</div> <div>2. PROPOSED WORK SHOWN IN RED</div>			
RE OFFICER		NCR OFFICER					
CPD/RE/LKO	Dy.CEE/RE/LKO	DRM/NCR/ALD	Sr.DEN(C)/NCR/ALD				
Dy.CE/RE/LKO	DEE/RE/LKO	Sr.DEN/NCR/ALD	Dy.CE/C-II/NCR/ALD				
SSE (OHE-)/RE/LKO	for NATIONAL	AXEN/C/NCR/ALD	Sr.DEE/TRD/NCR/ALD	NORTH CENTRAL RAILWAY			
				DRG.NO:- LOCATION PLAN/ETW-MNQ/SP/KAHL-1		DATE:-10-7-2018	
				PROPOSED LOCATION PLAN OF KARHAL SSP OF ALLAHABAD DIVISION		RAILWAY ELECTRIFICATION LUCKNOW	RE
						Prepared By:- NATIONAL ENGINEERING SHAKUNTALAM” L-3 Vinoba Nagar, Bilaspur (CG)-495001.	GR.241
						SCALE: NTS	